


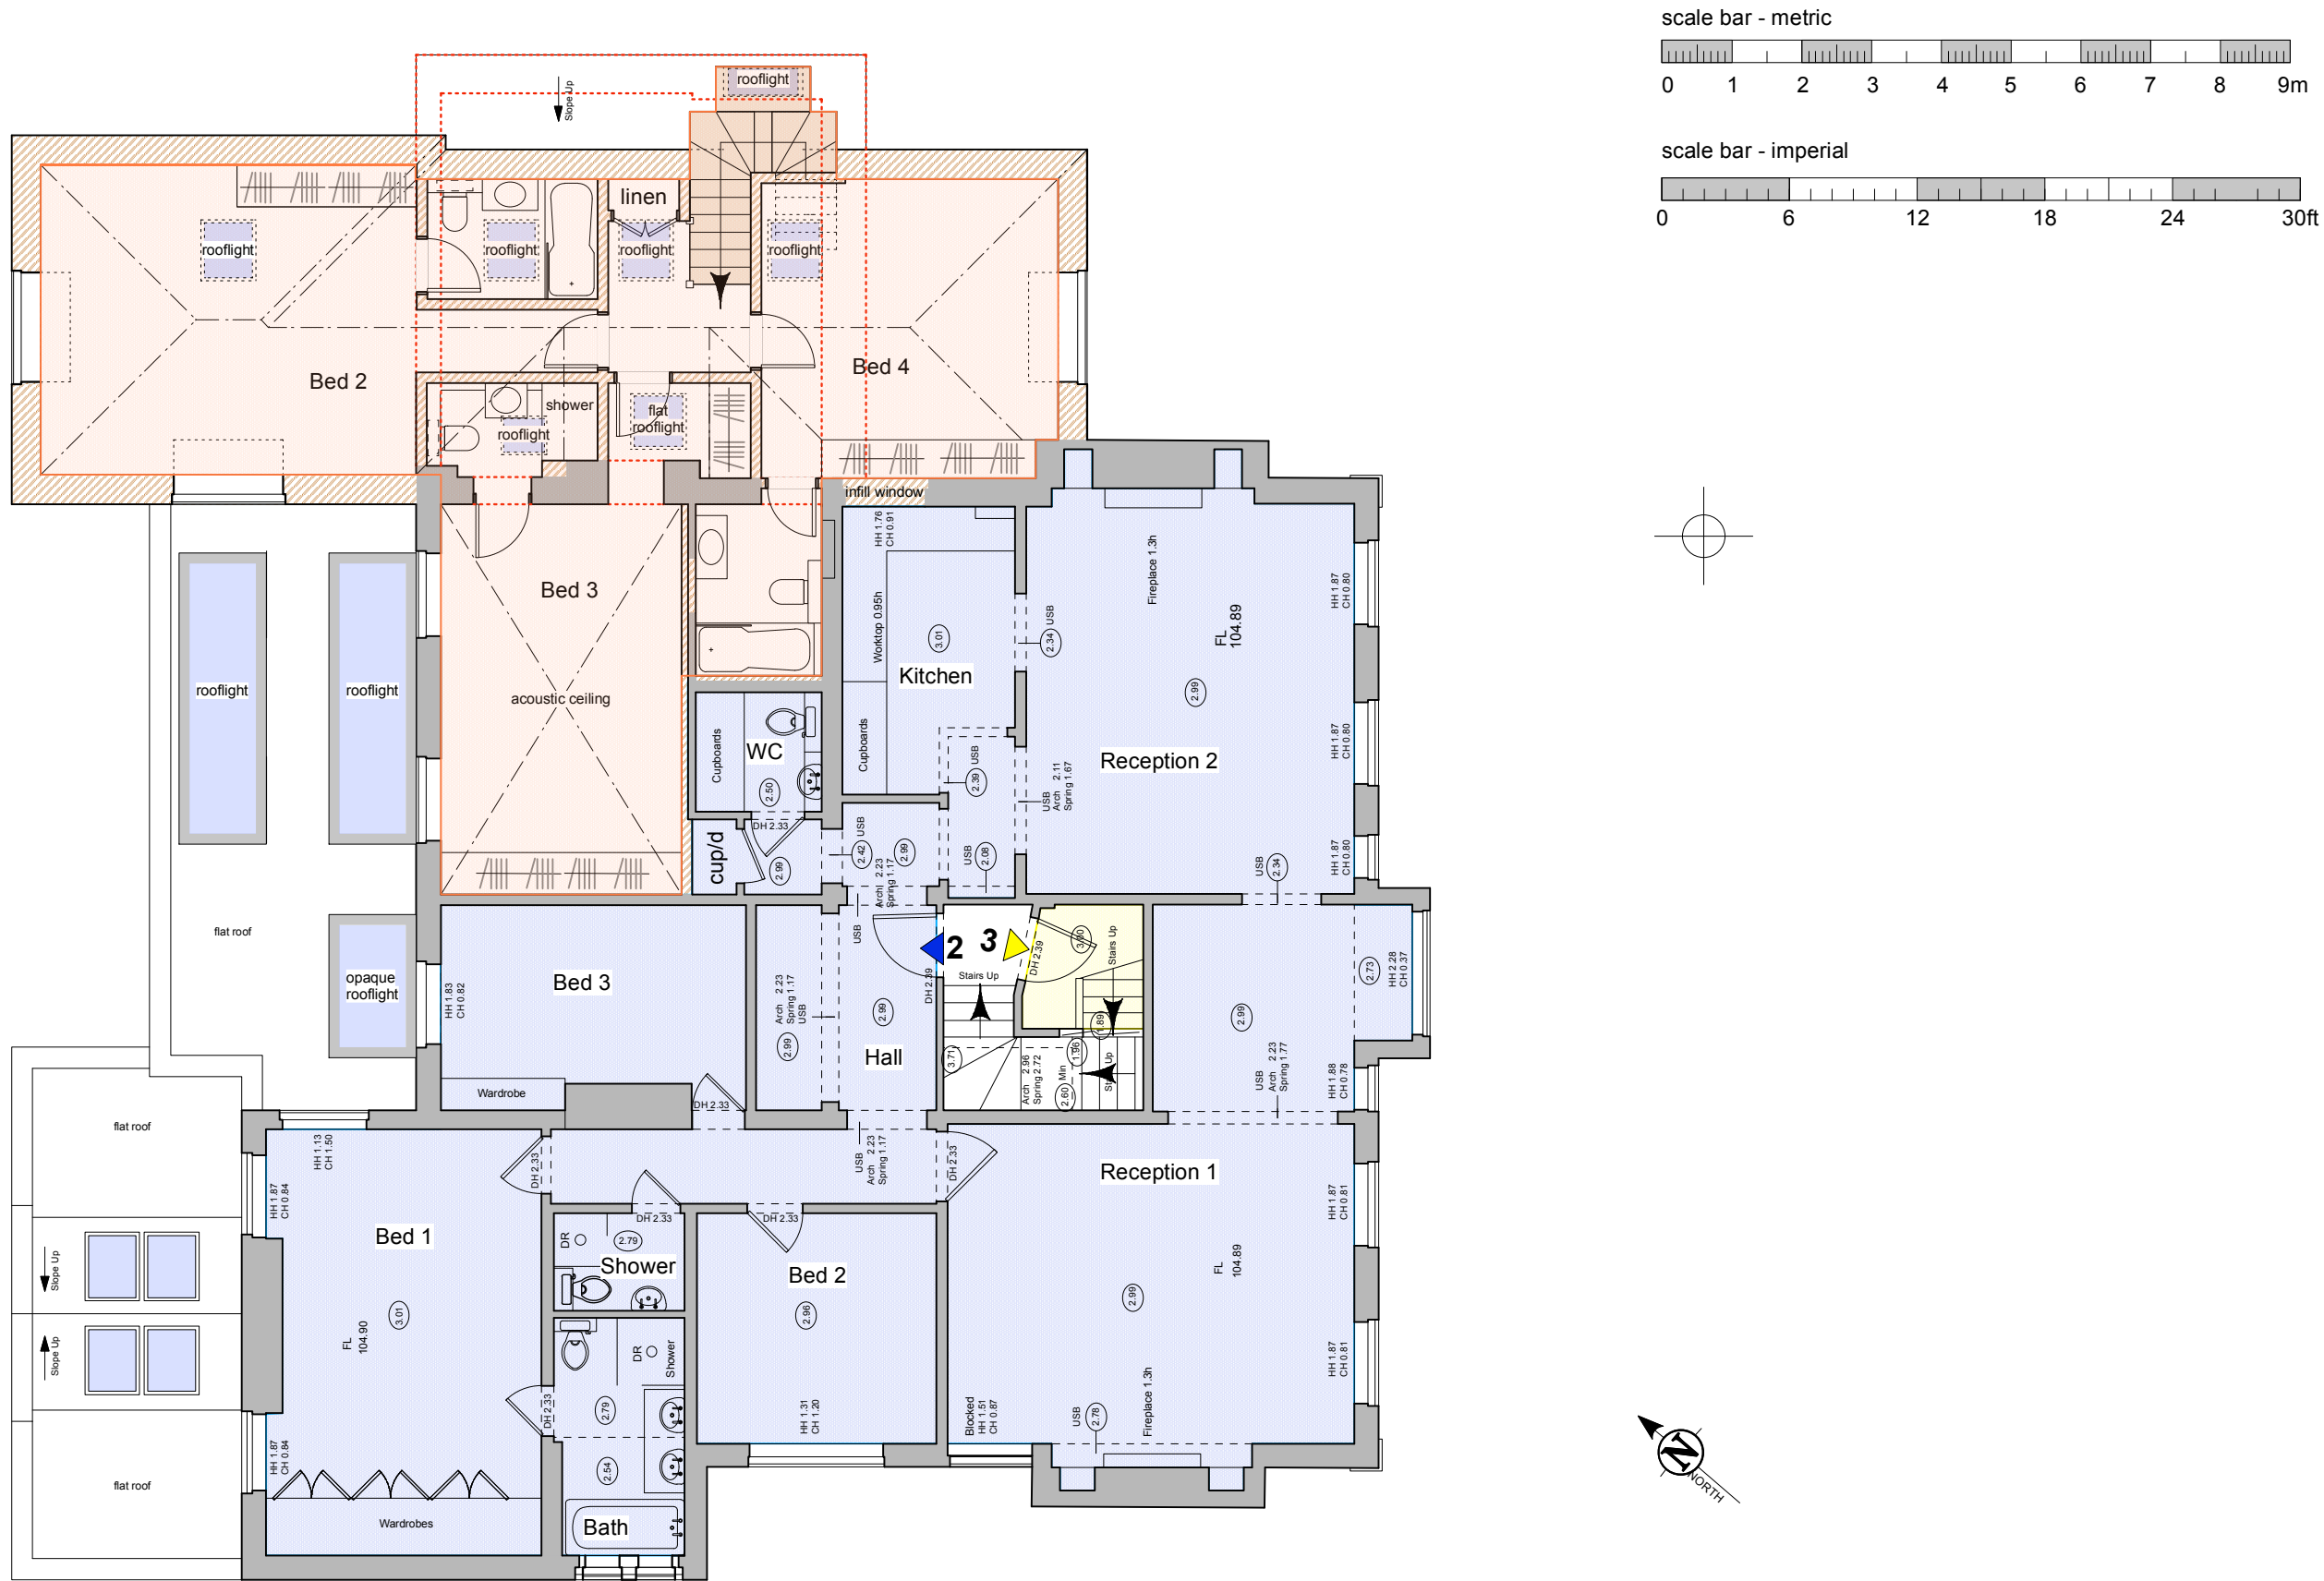

BROD WIGHT
Architects
8a Baynes Mews --- London --- NW3 5BH

Project Address:
5 Templewood Avenue
Hampstead NW3 7UY

www.brodwight.co.uk office@brodwight.co.uk
Tel 020 7722 0810 This drawing is copyright

Drawing Title:
Proposed First Floor Plan

Drawing Ref:
1046-AP4-04A

Date
May 2024

Scale
1:100@A3/1:50@A1

Flat 1	Existing Walls
Flat 2	Proposed/New Walls
Flat 3	Existing items to be removed