

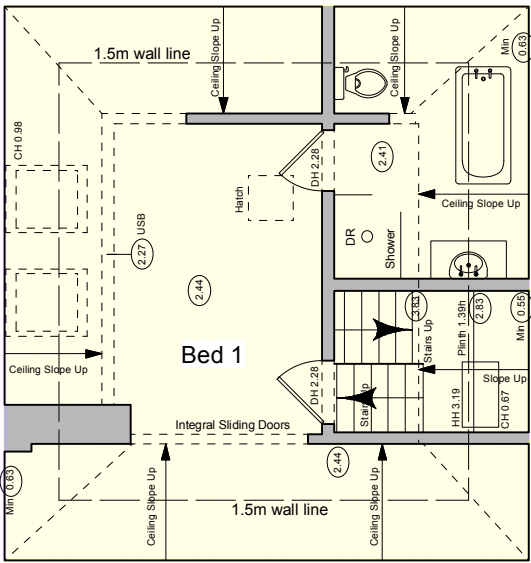


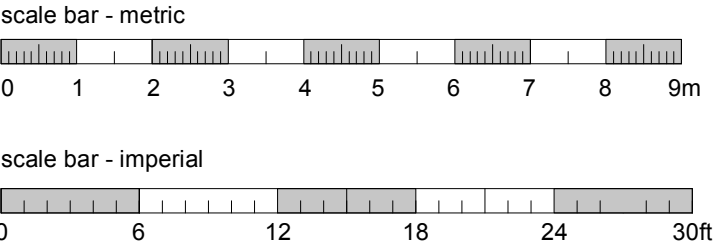

THIRD FLOOR
NOT PART OF THIS APPLICATION

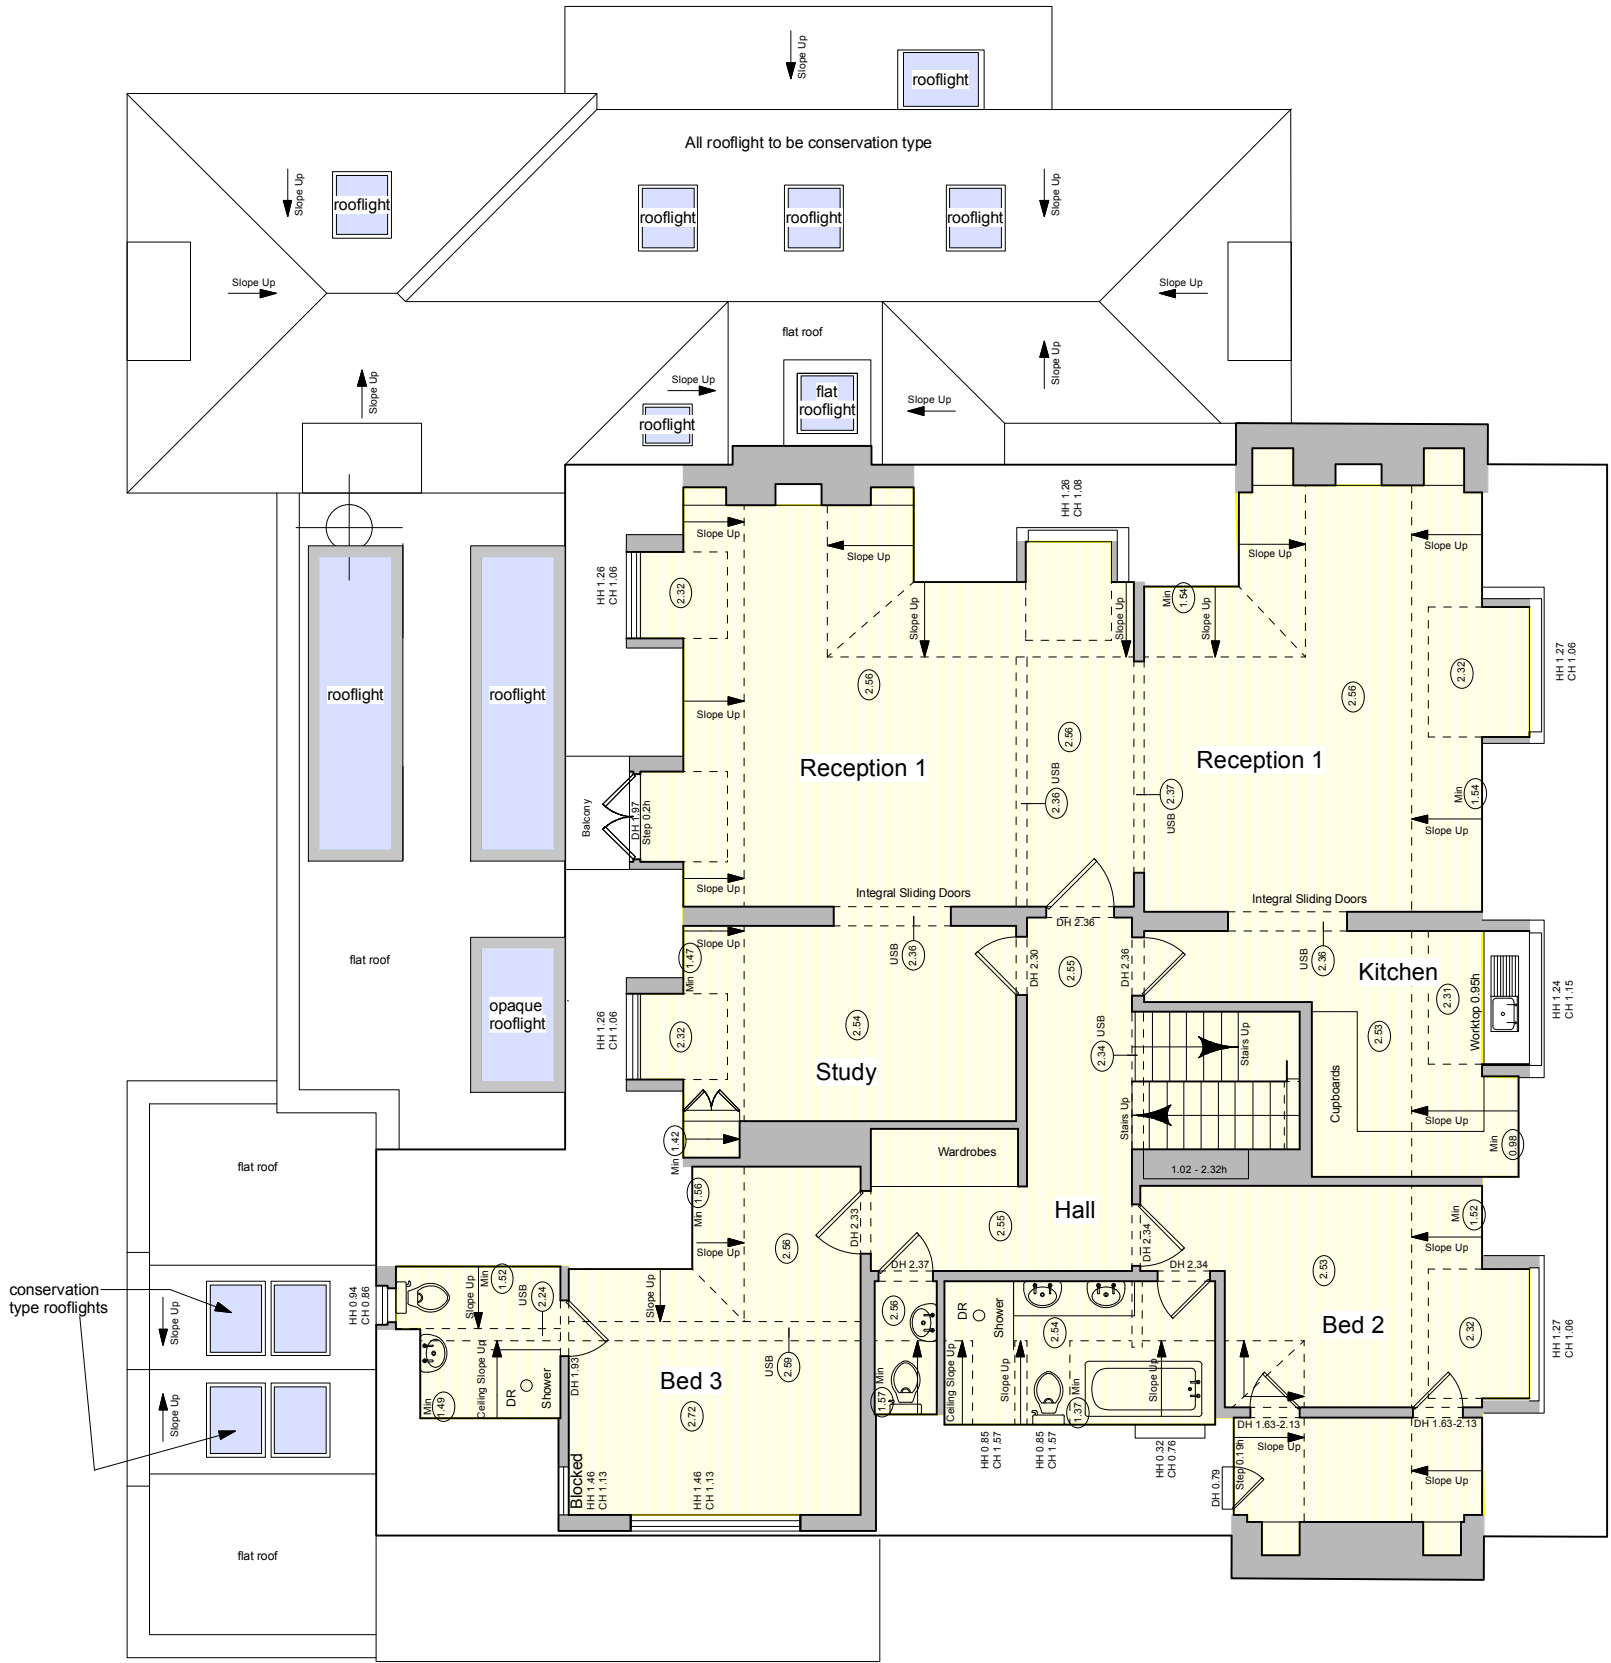

SECOND FLOOR/FIRST FLOOR ROOF PLAN

- Flat 1
- Flat 2
- Flat 3

BROD WIGHT
Architects

8a Baynes Mews --- London --- NW3 5BH

Project Address:
5 Templewood Avenue
Hampstead NW3 7UY

www.brodwight.co.uk office@brodwight.co.uk
Tel 020 7722 0810 This drawing is copyright

Drawing Title:
Proposed 2nd & 3rd Floor Plans

Drawing Ref:
1046-AP4-05A

Date
May 2024

Scale
1:100@A3/1:50@A1

