


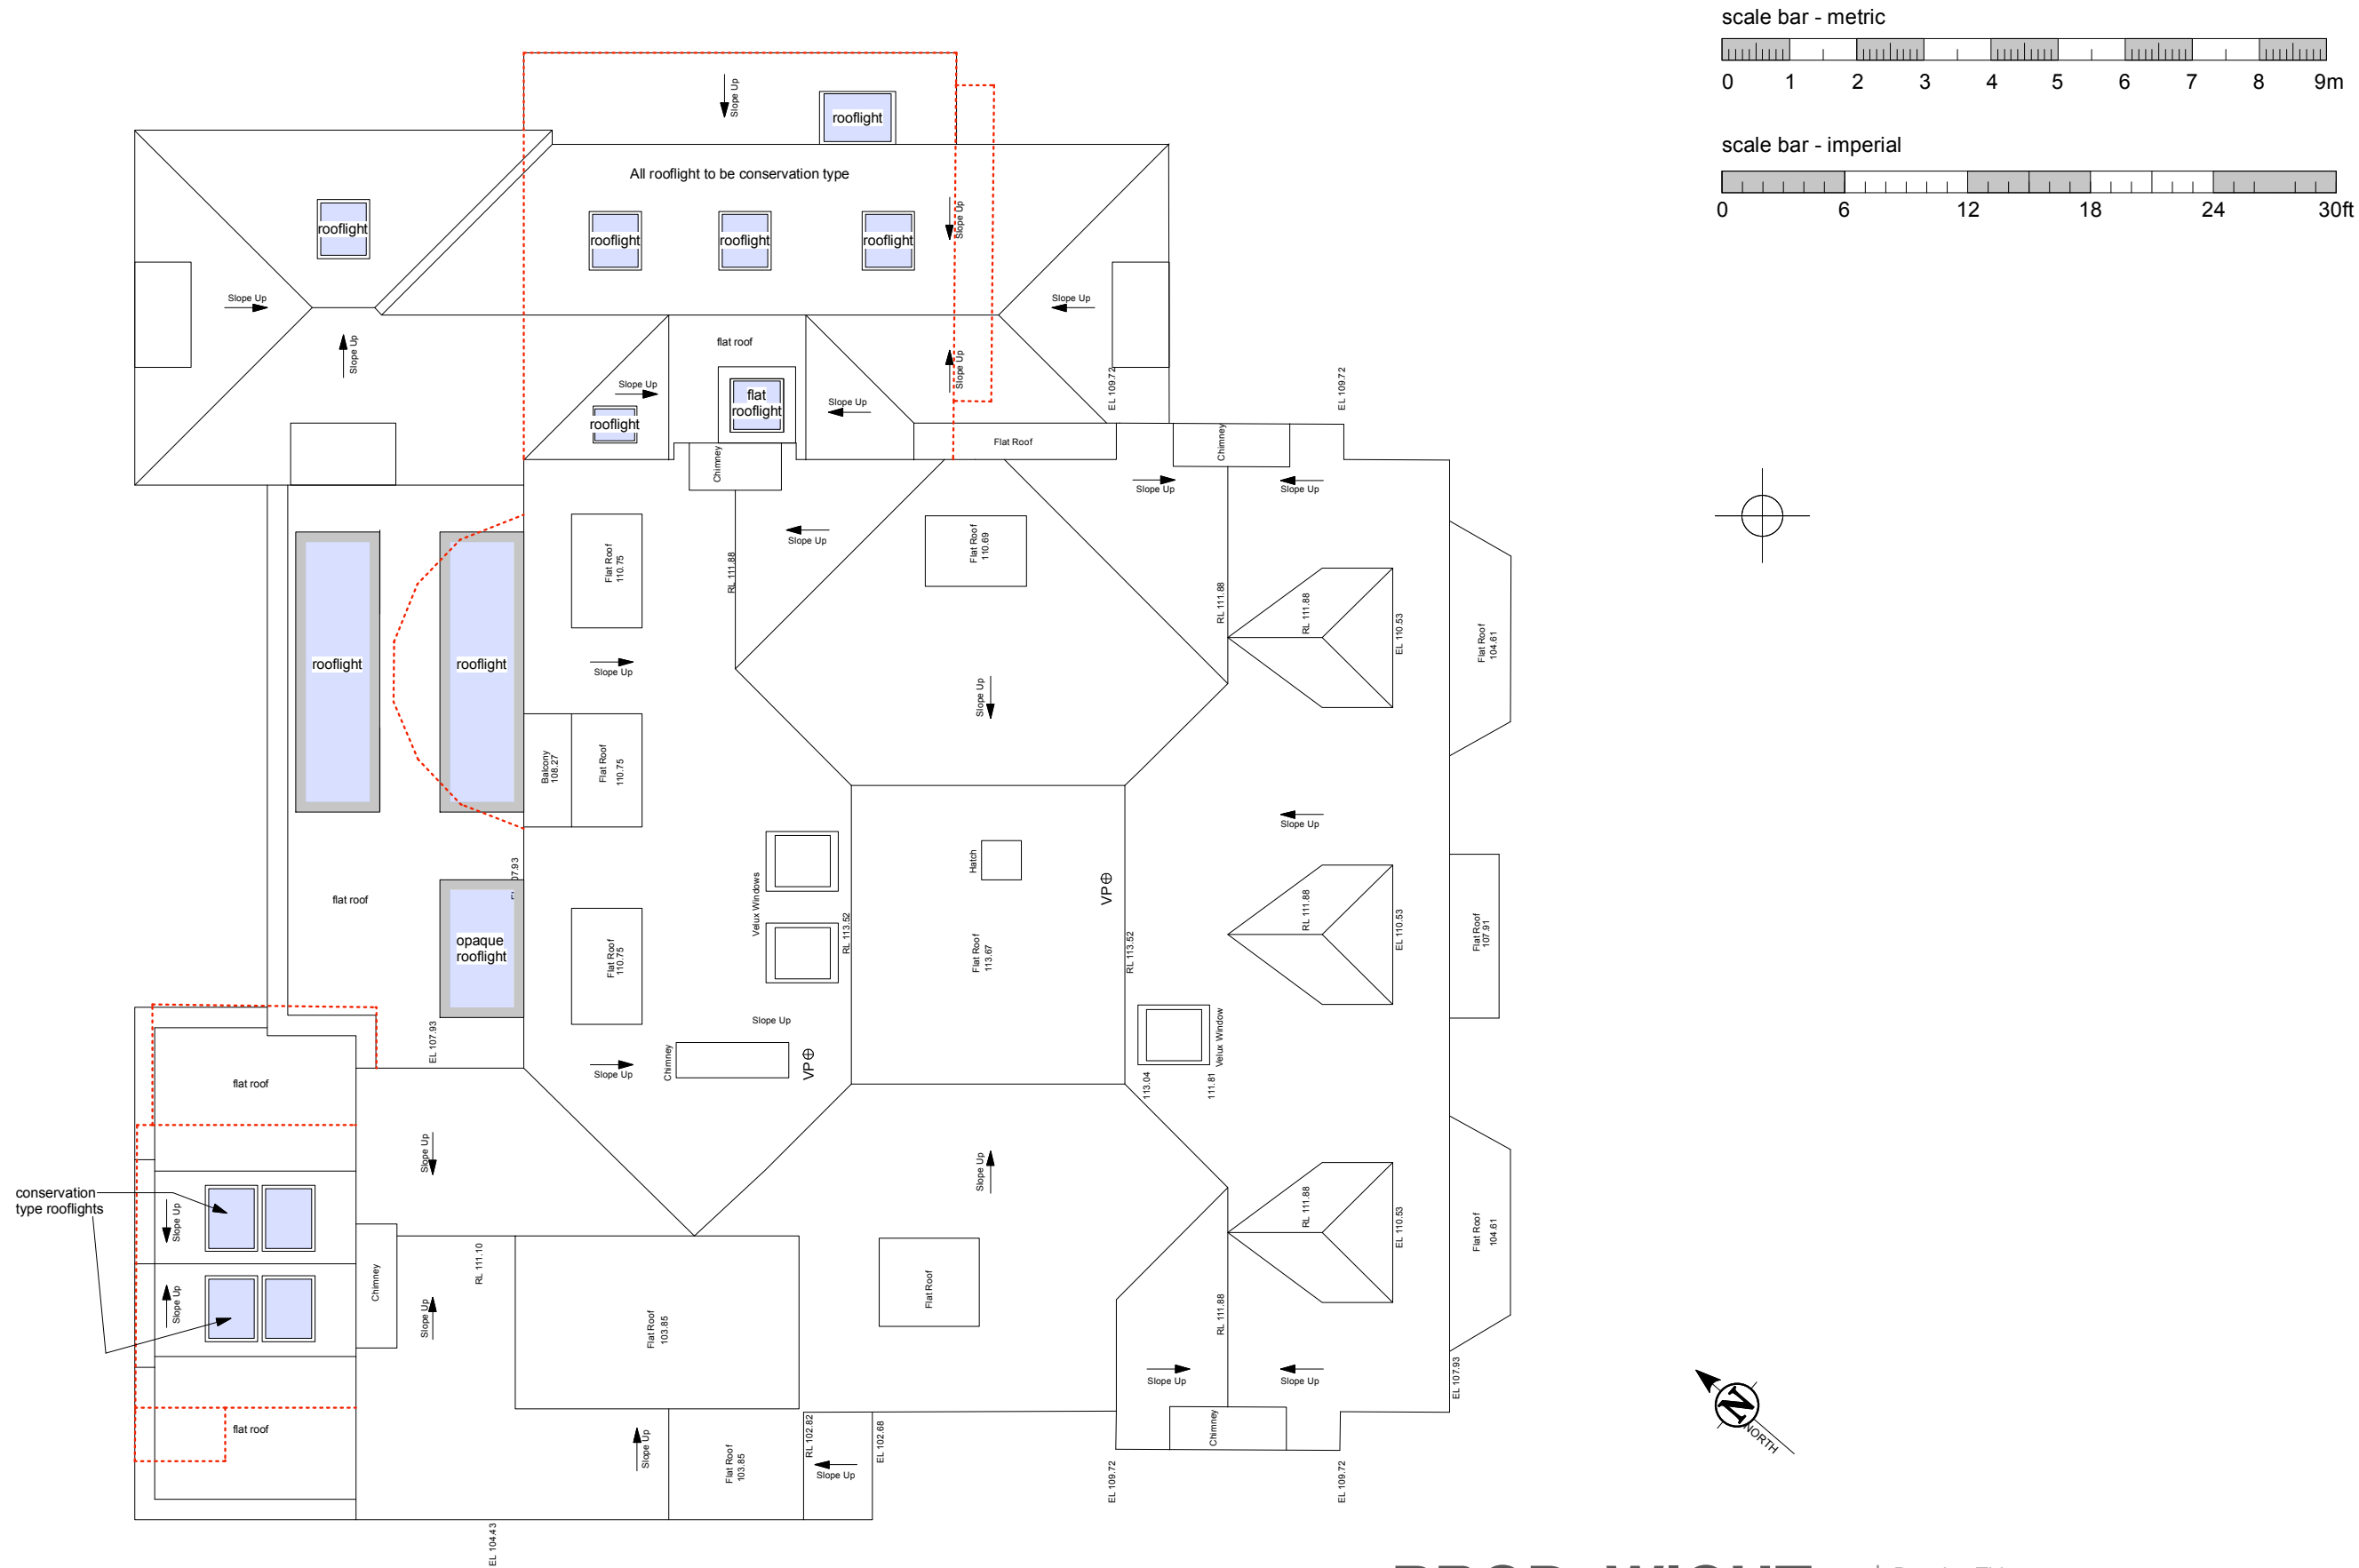

Flat 1			Existing Walls
Flat 2			Proposed/New Walls
Flat 3			Existing items to be removed

BROD WIGHT
Architects
8a Baynes Mews --- London --- NW3 5BH

Project Address:
5 Templewood Avenue
Hampstead NW3 7UY
www.brodwight.co.uk office@brodwight.co.uk
Tel 020 7722 0810 This drawing is copyright

Drawing Title:
Proposed Roof Plan

Drawing Ref:
1046-AP4-06A

Date
May 2024

Scale
1:100@A3/1:50@A1