


PROPOSED LOWER GROUND FLOOR PLAN SCALE: 1:50 @A3

U I SCALE: 1:50 @ A3

	DATE		RIPTION		
	-				
N	DTES:				
F) EC	HLI	Ń	THIRD FLOOF 46 BEDFORD LONDON W10	ROW 3 0EF
				+44 (0) 20 734 ECHLINLOND	9 9610 ON.COM
WORKS OR PRE	FROM THIS DRAWING. A PARATION OF SHOP DRA ST ALWAYS BE CHECKED ON WITH ALL OTHER COM LLY, THE ABOVE STATEM	WINGS. THE SIZING	AND DIMENSIONS OF A	ALL STRUCTURAL AN	ID SERVICE
ROJECT 23 ME	RCER STR	REET, LO	NDON, W	C2H 9QR	
	ITLE DSED LOW	ER GROU	ND FLOO	R PLAN	
11(01)					
TATUS				J	
TATUS	D + PLAN	JOB NUMBER		N DRAWN BY SC	CHECKED SC

2	3	\bigwedge^{1}
		(\times)
		V

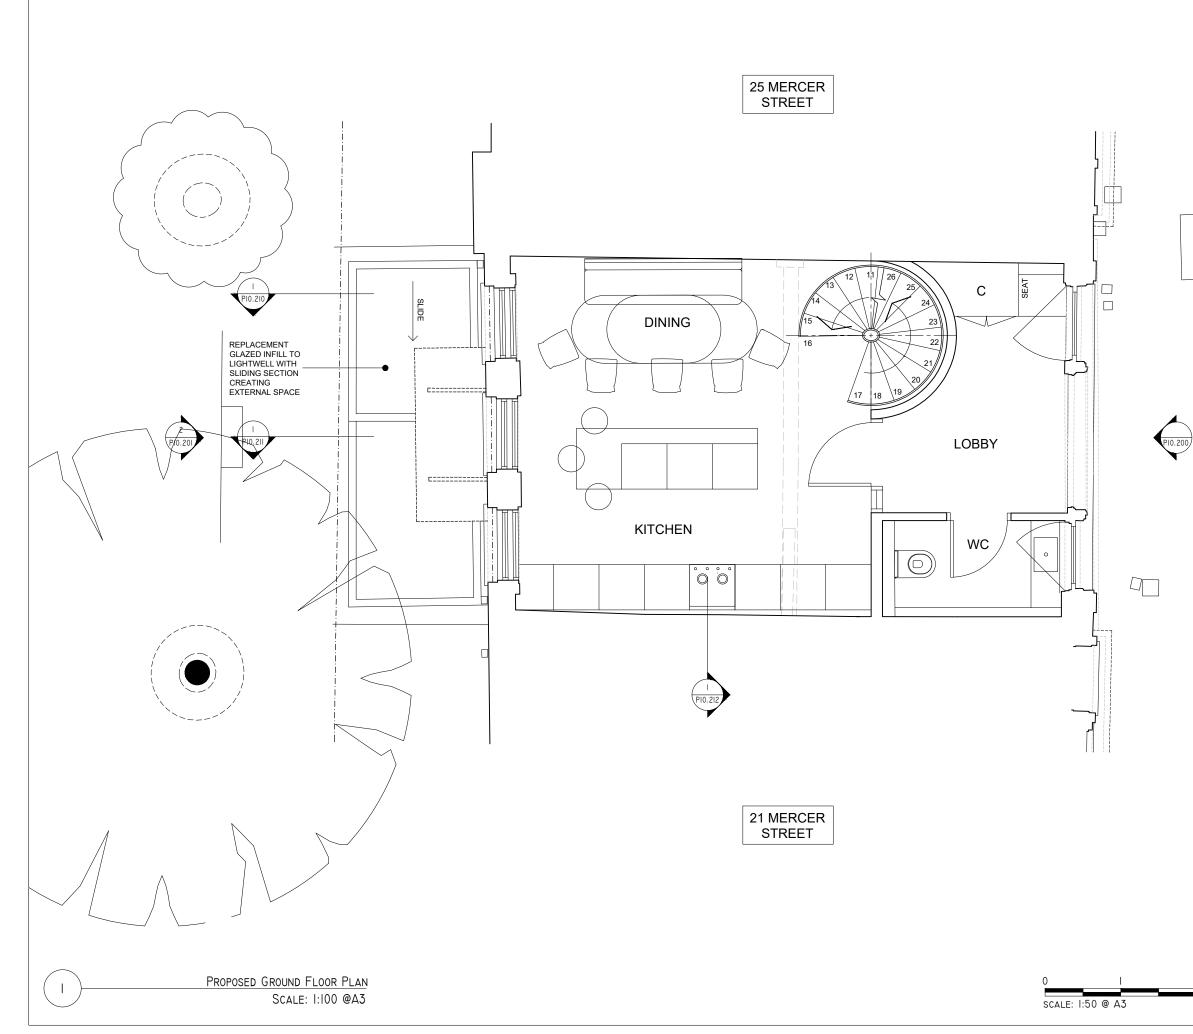


		REV DATE		RIPTION		
		••••	•			
		NOTES:				
		() EC	нгг	Ň	THIRD FLOOI 46 BEDFORD LONDON W1	ROW
		0			+44 (0) 20 734 ECHLINLOND	9 9610
		DO NOT SCALE FROM THIS DRAWING. WORKS OR PREPARATION OF SHOP DO ELEMENTS MUST ALWARS BE CHECKR IN CONJUNCTION WITH ALL OTHER CI ELECTRONICALLY, THE ABOVE STATE	AWINGS. THE SIZING D AGAINST THE RELE	AND DIMENSIONS OF (ANT ENGINEERS DR)	ALL STRUCTURAL AN AWINGS. THIS DRAW	ND SERVICE NG IS TO BE REA
		PROJECT 23 MERCER ST	REET, LO	NDON, W	C2H 9QF	!
		DRAWING TITLE				
		PROPOSED GRC	UND FLO	UR PLAN		
¢	1	LISTED + PLAN	NING APP	LICATIO	N DRAWN BY	CHECKED
$\langle \rangle$	\checkmark	I:50 @A3	2129	DATE	SC	SC
-	_	DRAWING № 2129_A_P20.100		DATE 12.04.2	024	REVISION /

2	3	C
		$\langle \rangle$

 \bigcirc


_

12.04.2024

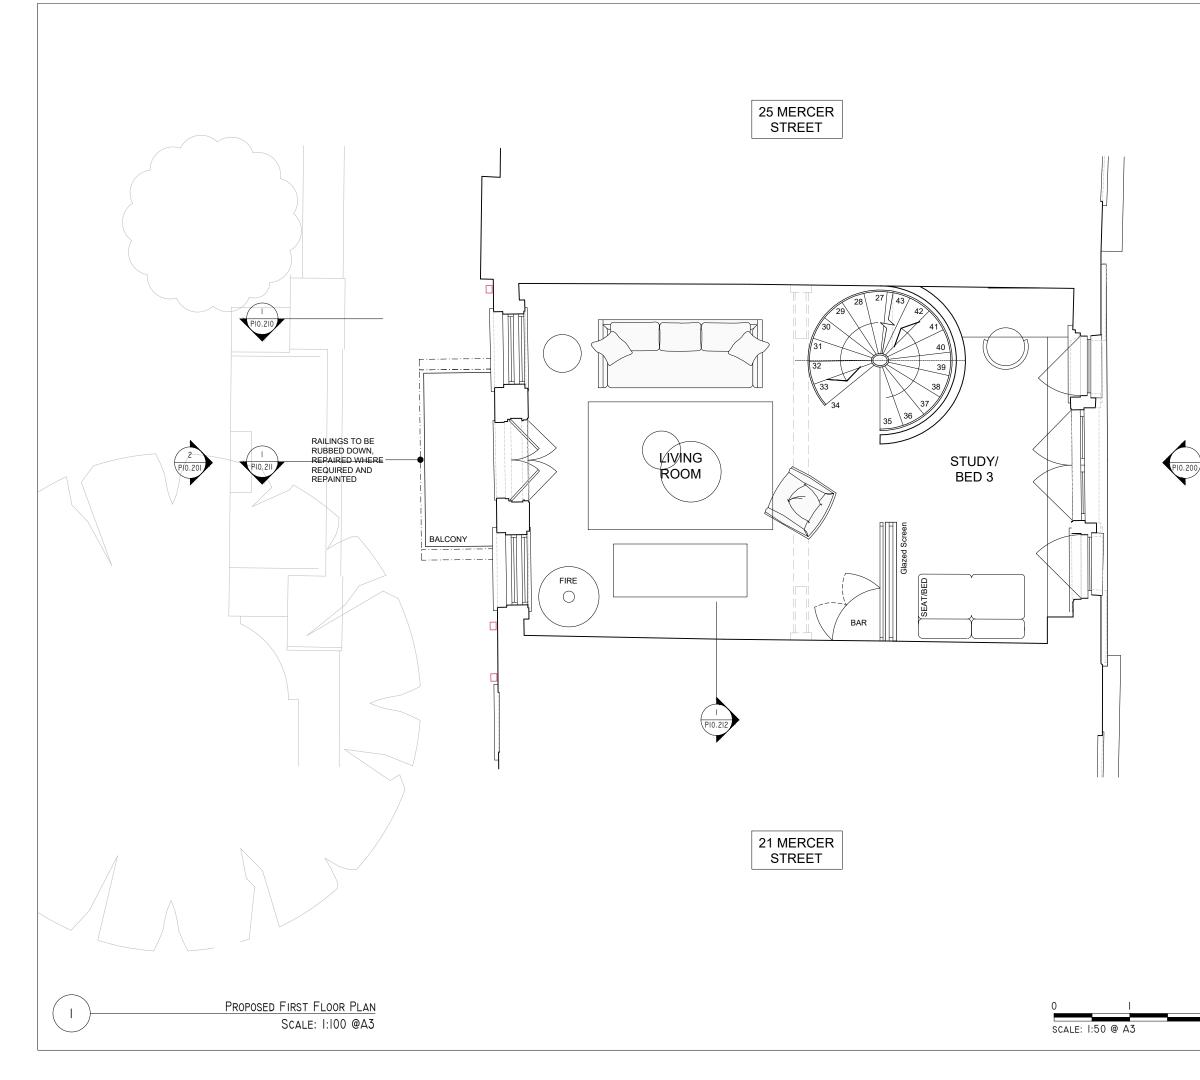


N	OTES:				
~	\ = -			THIRD FLOOF	R0144
Æ) EC	ΗLΙ	N	46 BEDFORD LONDON W10 +44 (0) 20 734 ECHLINLOND	G 0EF 9 9610
DO NOT SCAL	E FROM THIS DRAWING. J	ALL DIMENSIONS TO	BE CHECKED ON SITE	PRIOR TO COMMENCE	EMENT OF
WORKS OR PR ELEMENTS MU IN CONJUNCT ELECTRONICA	REPARATION OF SHOP DRA UST ALWAYS BE CHECKED ION WITH ALL OTHER COM ALLY, THE ABOVE STATEM	AWINGS. THE SIZING D AGAINST THE RELE NSULTANTS INFORMA MENTS ALSO APPLY.	AND DIMENSIONS OF VANT ENGINEERS DR. TION. IF THIS DRAWN © ECHLIN 2015	ALL STRUCTURAL AN AWINGS. THIS DRAWI AG HAS BEEN TRANS	W SERVICE NG IS TO B MITTED
PROJECT	ERCER STR				
DRAWING 1	TITLE				
PDOD	OSED FIRS	T FLOOR	PLAN		
	OSED TIKS				
status LISTE	ED + PLAN	NING APP			la:::
STATUS	ED + PLANN				CHECK SC

2	3	\bigwedge^{1}
		(\mathbf{X})

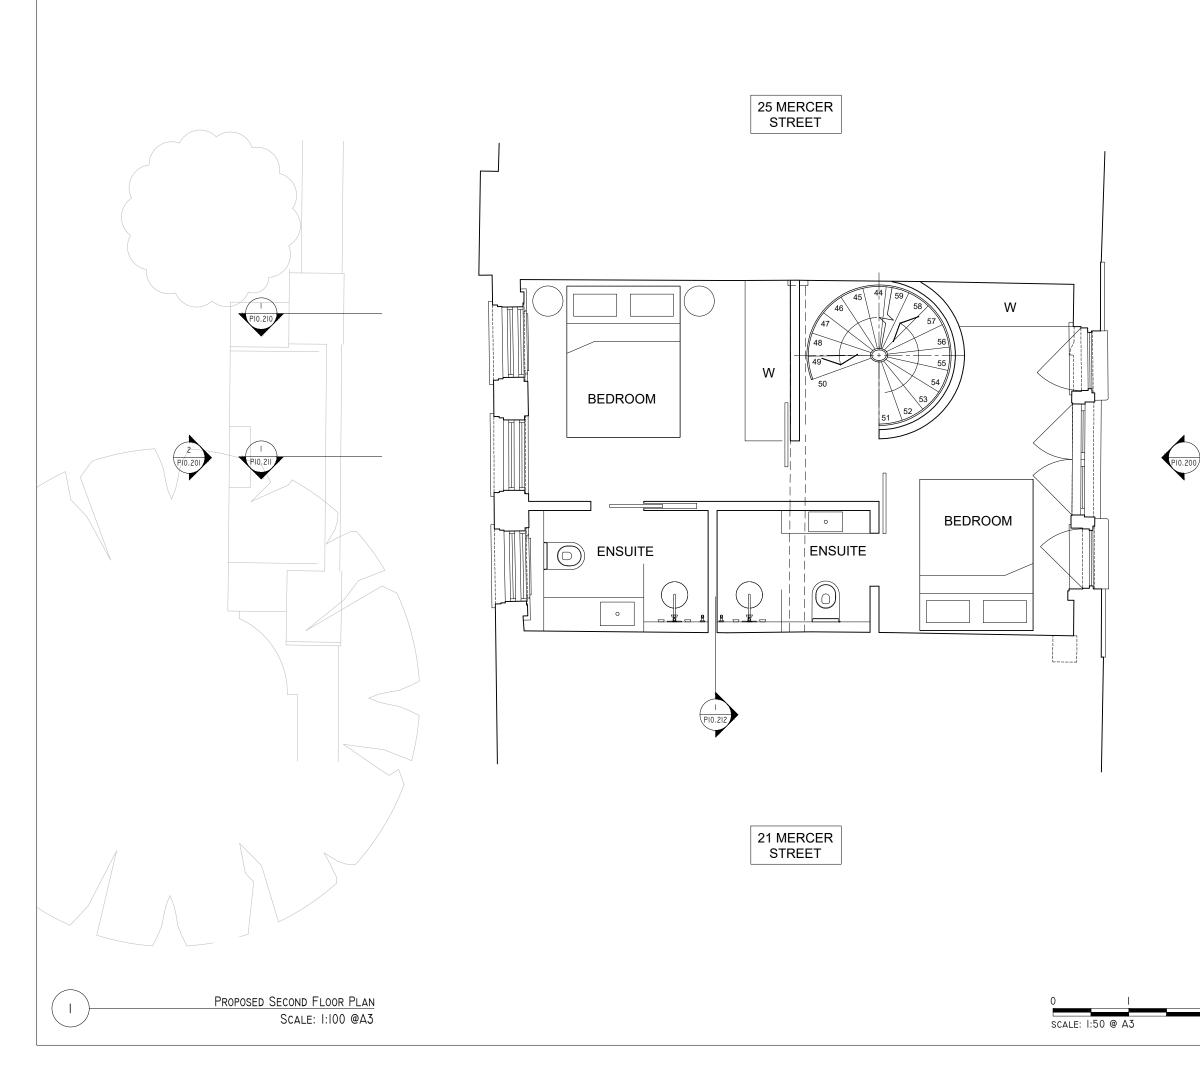


	DATE		RIPTION		
N	OTES:				
				THIDU ET COL	
Œ) EC	HLI	N	THIRD FLOOD 46 BEDFORD LONDON WI	ROW G 0EF
			N	46 BEDFORD LONDON W1 +44 (0) 20 734 ECHLINLOND	ROW G 0EF 9 9610 ON.CO
DO NOT SCAL	EC			46 BEDFORD LONDON W1 +44 (0) 20 734 ECHLINLOND	ROW G 0EF 9 9610 ON.CO
DO NOT SCAL WORKS OR PR ELEMENTS MI IN CONJUNCT ELECTRONICA PROJECT	E FROM THIS DRAWING	. ALL DIMENSIONS TO RAWINGS. THE SIZING D AGAINST THE RELI ONSULTANTS INFORMA EMENTS ALSO APPLY.	R BE CHECKED ON SITE AND DIMENSIONS OF EVANT PROINEERS DR TTON. IF THIS DRAWH © ECHLIN 2015	46 BEDFORD LONDON W11 +44 (0) 20 734 ECHLINLOND PRIOR TO COMMENCI ALL STRUCTURAL A WINKS. THIS DRAWI WG HAS BEEN TRANS	ROW G 0EF 9 9610 ON.CO EMENT OF AD SERVIC NO SERVIC MITTED
DO NOT SCAL WORKS OR PS ELEMENTS MI CONJUNCT ELECTRONICA PROJECT 23 MI DRAWING 1	LE FROM THIS DRAWING BEPARATION OF SHOP DI STA UWAYS BE CHECKI ION WITH ALL OTHER C ULLY, THE ABOVE STATT ERCER ST	ALL DIMENSIONS TO RAWINGS. THE SIZING DAGANST THE RELL ONSULTANTS INFORMA MENTS ALSO APPLY. REET, LC	R BE CHECKED ON SITE AND DIMENSIONS OF EVANT BUGINEERS OR TITOL, IF THIS DUGINEERS OR O ECHLIN 2015	46 BEDFORD LONDON W11 +44 (0) 20 734 ECHLINLOND PRIOR TO COMMENCI ALL STRUCTURAL A WINKS. THIS DRAWI WG HAS BEEN TRANS	ROW G 0EF 9 9610 ON.CO EMENT OF AD SERVIC NO SERVIC MITTED
DO NOT SCALL DO NOT SCALL ELEMENTS MI IN CONJUNCT ELECTRONICA PROJECT 23 MI DRAWING T PROP	LE FROM THIS DRAWING REPARATION OF SHOP DO UST ALWAYS BE CHECKI JON WITH ALL OTHER C ULLY. THE ABOVE STATE	ALL DIMENSIONS TO RAWINGS. THE SIZING DAGANST THE RELL ONSULTANTS INFORMA MENTS ALSO APPLY. REET, LC	R BE CHECKED ON SITE AND DIMENSIONS OF EVANT BUGINEERS OR TITOL, IF THIS DUGINEERS OR O ECHLIN 2015	46 BEDFORD LONDON W11 +44 (0) 20 734 ECHLINLOND PRIOR TO COMMENCI ALL STRUCTURAL A WINKS. THIS DRAWI WG HAS BEEN TRANS	ROW G 0EF 9 9610 ON.CO EMENT OF AD SERVIC NO SERVIC MITTED
DO NOT SCAL WORKS OR FR ELEMENTS MI IN CONJUNCT PROJECT 23 MI DRAWING T PROP STATUS	LE FROM THIS DRAWING BEPARATION OF SHOP DI STA UWAYS BE CHECKI ION WITH ALL OTHER C ULLY, THE ABOVE STATT ERCER ST	ALL DIMENSIONS TO RAMINGS. THE STRING DAGANGT THE RELL ONGULTANTS INFORMATION REET, LC COND FLO	N economic of stress and presidence or and presidence of the presi	46 BEDFORD LONDON WIT +44 (0) 20 734 ECHLINLOND FRIGE TO COMENICAL ALL STRUCTURAL AN AUXIMUM AS THE DAWN SC HAS BEEN TRANS	ROW G 0EF 9 9610 ON.CO EMENT OF 40 SERVICE NG IS TO MITTED

2	3	\bigwedge^{1}
		$\langle \rangle$

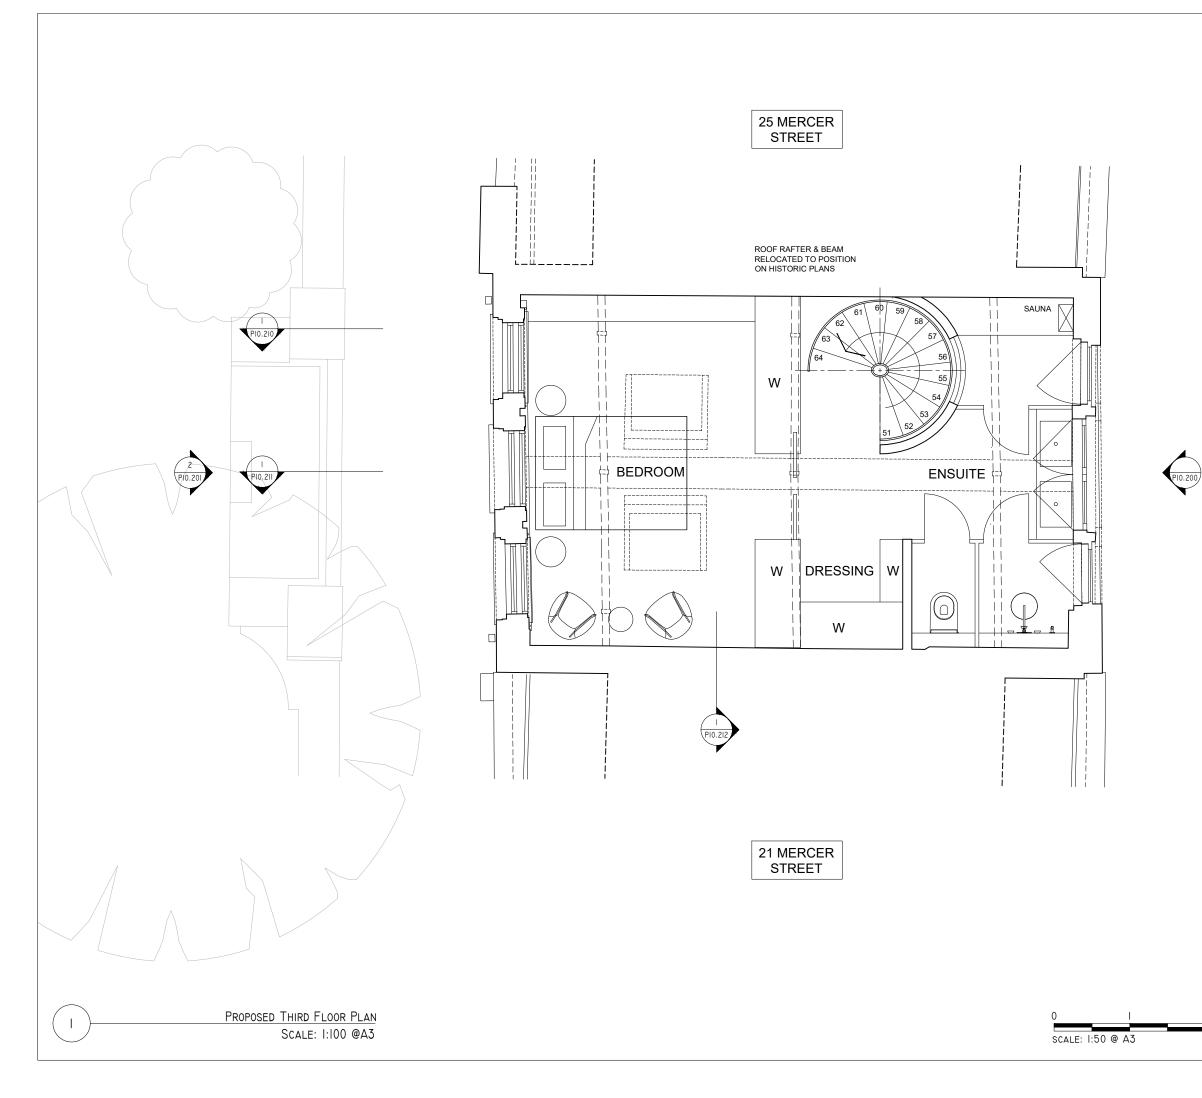

		•	RIPTION		
Œ) EC	HLI	Ň	THIRD FLOOF 46 BEFORD LONDON W1(+44 (0) 20 734	ROW G 0EF 9 9610
				46 BEDFORD LONDON W10 +44 (0) 20 734 ECHLINLOND	ROW G 0EF 9 9610 ON.CO!
DO NOT SCALL	ECC		RE CHECKED ON SITE	46 BEDFORD LONDON W10 +44 (0) 20 734 ECHLINLOND	ROW G 0EF 9 9610 ON.COM
DO NOT SCALL WORKS OR PR ELEMENTS IN CONJUNCTI ELECTRONICAL PROJECT 23 ME	E FROM THIS DRAWING. EPARATION OF SHOP DE IST ALWAYS BE CHECKE ON WITH ALL OTHER CI ON WITH ALL OTHER CI LLY, THE ABOVE STATE	ALL DIMENSIONS TO AAWINGS. THE SIZING D AGAINST THE REL ONSULTANTS INFORM. MENTS ALSO APPLY.	BE CHECKED ON SITE AND DIMENSIONS OF EVANT ENGINEERS DR ATION. IF THIS DRAWI (D ECHLIN 2015	46 BEDFORD LONDON W11 +44 (0) 20 734 ECHLINLOND PRIOR TO COMMENCE ALL STRUCTURAL AN AWINGS. THIS DRAWN WG HAS BEEN TRANS	ROW G 0EF 9 9610 ON.COM EMENT OF NG SERVICE NG IS TO E MITTED
DO NOT SCALL WORKS OR PR ELEMENTS MU IN CONJUNCTI ELECTRONICAL PROJECT 23 ME DRAWING T	E FROM THIS DRAWING. EPARATION OF SHOP DE IST ALWAYS BE CHECKE ON WITH ALL OTHER CI ON WITH ALL OTHER CI LLY, THE ABOVE STATE	ALL DIMENSIONS TO PAMINGS. THE SIZING ED AGAINST THE REFU DIMENTS ALSO APPLY. REET, LO	BE CHECKED ON SITE AND DIMENSIONS OF VANT ENGINEERS OR TION. IF THIS DRAWN IC ECHLIN 2015	46 BEDFORD LONDON W11 +44 (0) 20 734 ECHLINLOND PRIOR TO COMMENCE ALL STRUCTURAL AN AWINGS. THIS DRAWN WG HAS BEEN TRANS	ROW G 0EF 9 9610 ON.COM EMENT OF NG SERVICE NG IS TO E MITTED
DO NOT SCALL WORKS OF PR ELEMENTS MU IN CONJUNCT PROJECT 23 ME DRAWING T PROPO STATUS	E FROM THIS DRAWING. EPARATION OF SHOP OR ST ALWAYS BE CHORE ON WITH ALL OTHER CI LLY, THE ABOVE STATE ERCER ST ITLE	ALL DIMENSIONS TO DAMINGS. THE SIZING DAGAINST THE REL DAGULTANTS INFORM MINING ALSO APPLY REEET, LO RD FLOOI	BE CHECKED ON SITE AND DIPENSIONS OF XITON. IF THIS DRAWN IC ECHLIN 2015	46 BEDFORD LONDON WITH +44 (0) 20 734 ECHLINLOND PRIGE TO COMPENCING ALL STRUCTURAL AN AUX STRUCTURAL ANALYSIS C2H 9QR	ROW G 0EF 9 9610 ON.COM EMENT OF A NO SERVICE NG IS TO B MITTED
DO NOT SCALL WORKS OF PR ELEMENTS MU IN CONJUNCT PROJECT 23 ME DRAWING T PROPO STATUS	EFRONT THIS DRAWING. EPARATION OF BADF DR ST ALIAN'S ECHECOLO LIVE THE ABOVE STATE ERCER ST TITLE OSED THIF	ALL DIMENSIONS TO DAMINGS. THE SIZING DAGAINST THE REL DAGULTANTS INFORM MINING ALSO APPLY REEET, LO RD FLOOI	RE CHECKED ON SITE AND DIMENSIONS OF EVANT PROINTERS DR VITTOL IF THIS DRAW O ECHLIN 2015 DNDON, W R PLAN PLICATIOI	46 BEDFORD LONDON WITH LONDON ECHLINICOND PRIOR TO COMPENCIAL ALL STRETTURAL AN ALL STRETTURAL AN C2H 9QR	ROW G 0EF 9 9610 ON.COM EMENT OF A NO SERVICE NG IS TO B MITTED

2	3	\bigwedge
		$\langle \rangle$

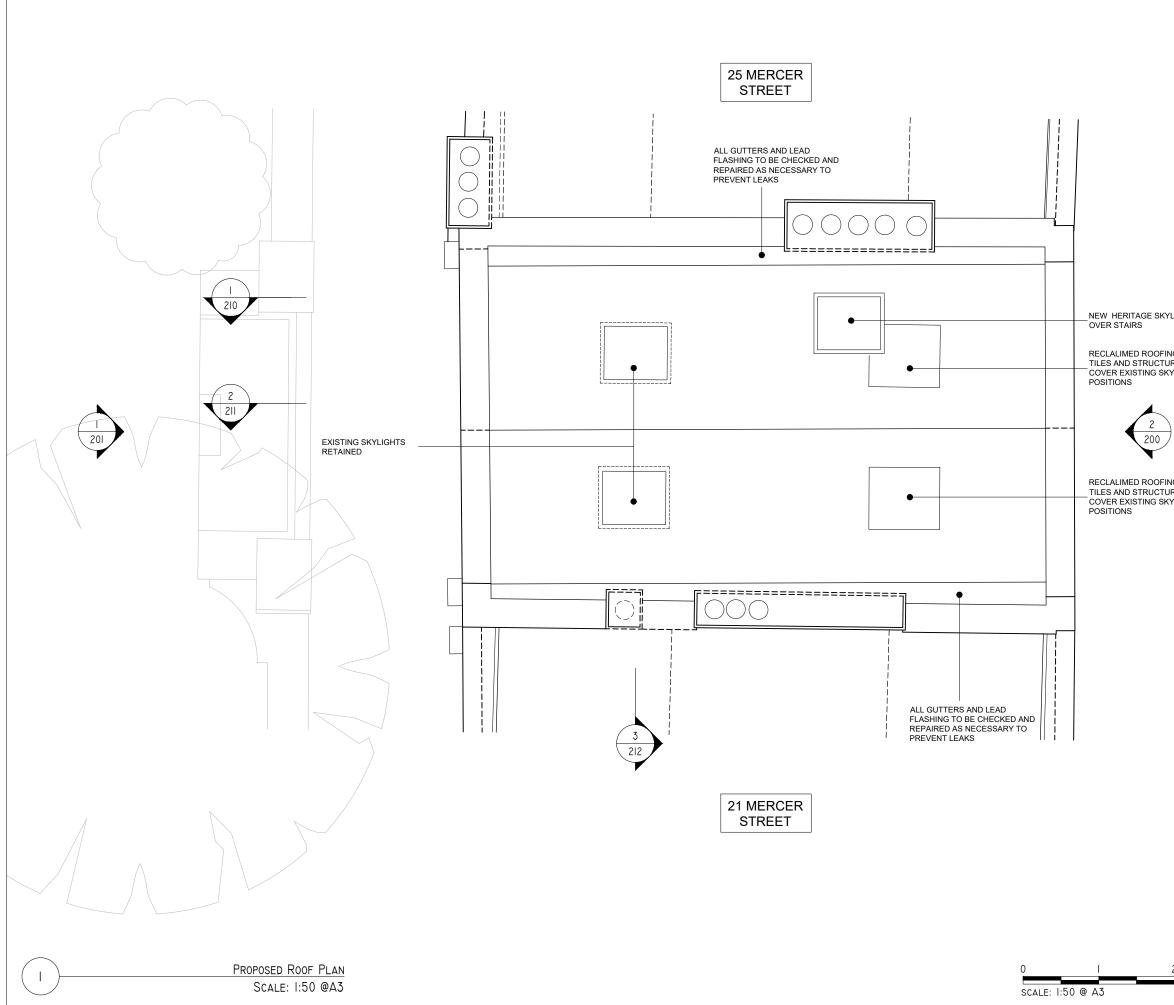

			T					
			REV	DATE	DESCI	RIPTION		
LIGHT								
١G								
RE TO YLIGHT								
\ \								
)								
NG RE TO								
YLIGHT			N	DTES:				
			_				THIRD FLOOR	3
			I C) EC	HLI		THIRD FLOOF 46 BEDFORD LONDON W1 +44 (0) 20 734	G 0EF
							ECHLINLOND	ON.COM
			DO NOT SCALE WORKS OR PRI	FROM THIS DRAWING. A	UL DIMENSIONS TO I WINGS. THE SIZING AGAINST THE DEP	BE CHECKED ON SITE AND DIMENSIONS OF A	PRIOR TO COMMENCE ALL STRUCTURAL AN	EMENT OF ANY ID SERVICE NG IS TO BE PEAD
				PHOM THIS DRAWING, A PARATION OF SHOP DRA ST ALWAYS BE CHECKED IN WITH ALL OTHER CON LLY, THE ABOVE STATEM	SULTANTS INFORMAT	C ECHLIN 2015	IG HAS BEEN TRANS	MITTED
			PROJECT	RCER STR	FET LO		C2H 0.00	,
			23 ME			NDON, W	CLII YUK	
				DSED ROOF	PLAN			
			STATUS	D . D				
2	3	\bigwedge^{1}	SCALE		JOB NUMBER		DRAWN BY	CHECKED
		$\langle \rangle$	1:50 @		2129	DATE	SC	SC REVISION
				。 A_P20.104		12.04.20	024	/
		-						