

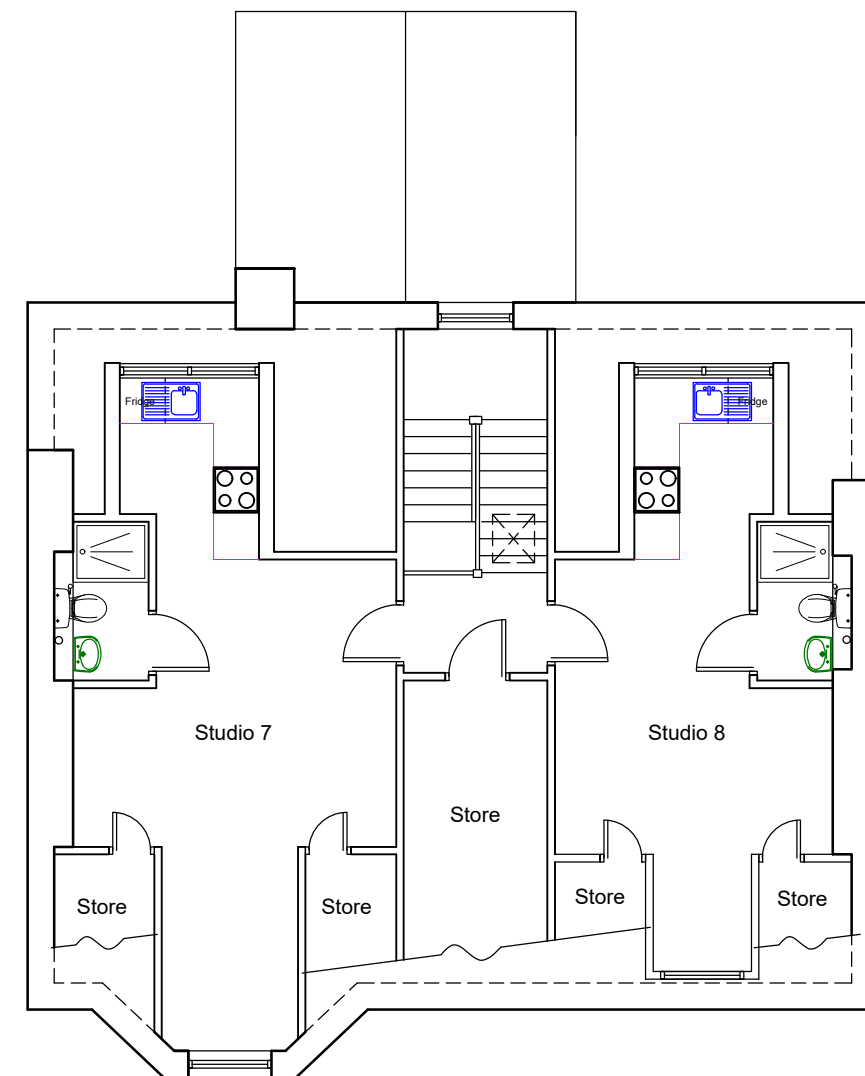
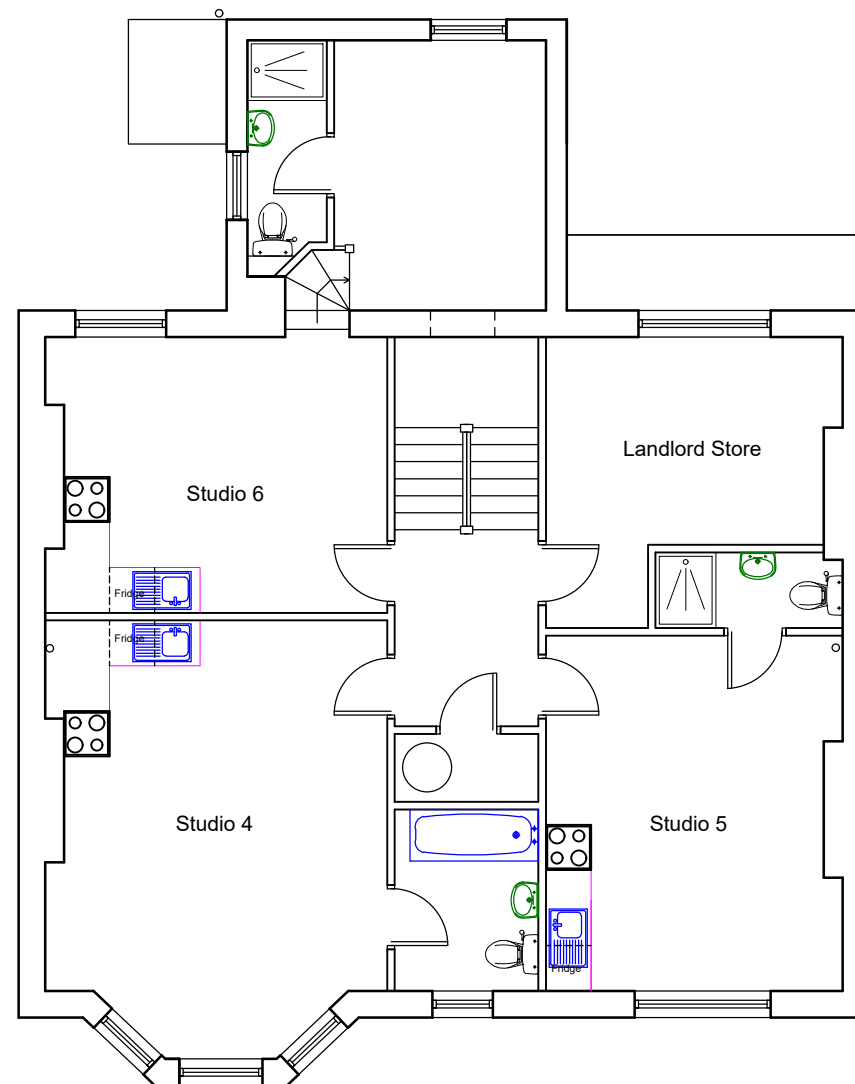


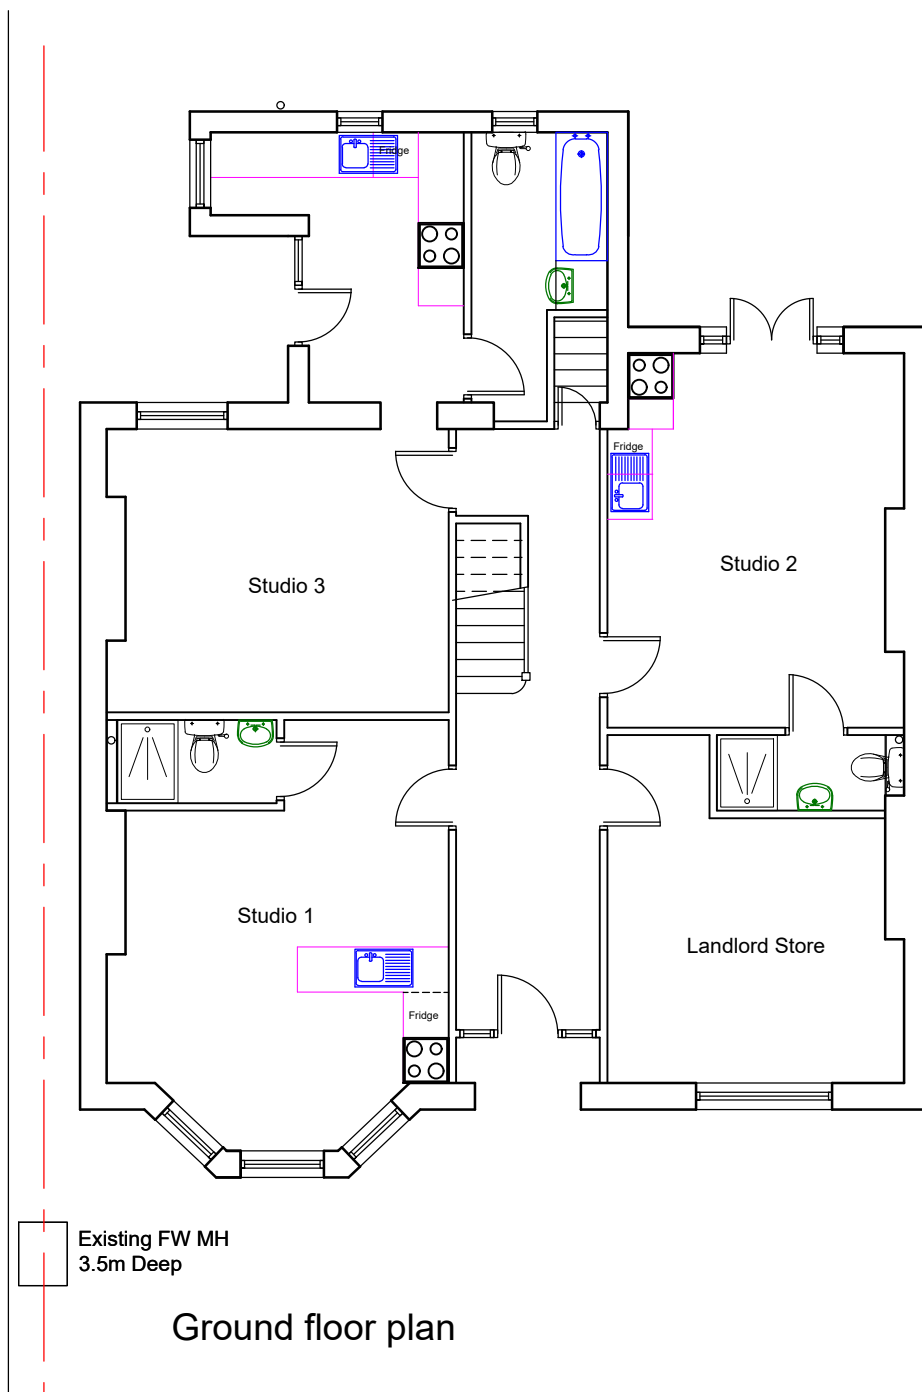

# PRE EXISTING FLOOR PLANS

65 PARLIAMENT HILL, NW3 2TB

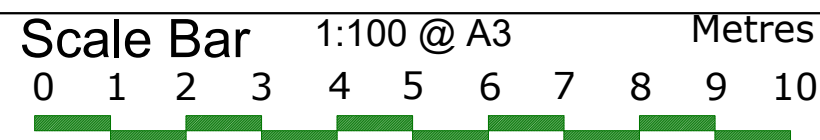

THE GILLETT MACLEOD PARTNERSHIP  
Chartered Architects & Town Planning Consultants  
1 High Road Old Eastcote Pinner Middlesex HA5 2EW tel. 0208 868 1333

Drg. No. 11/2639/21  
Scale 1:100  
Date 26/09/24  
Drawn by AK

REVISION

Ⓒ drawer