


1 Site Location Plan  
Scale: 1:1250

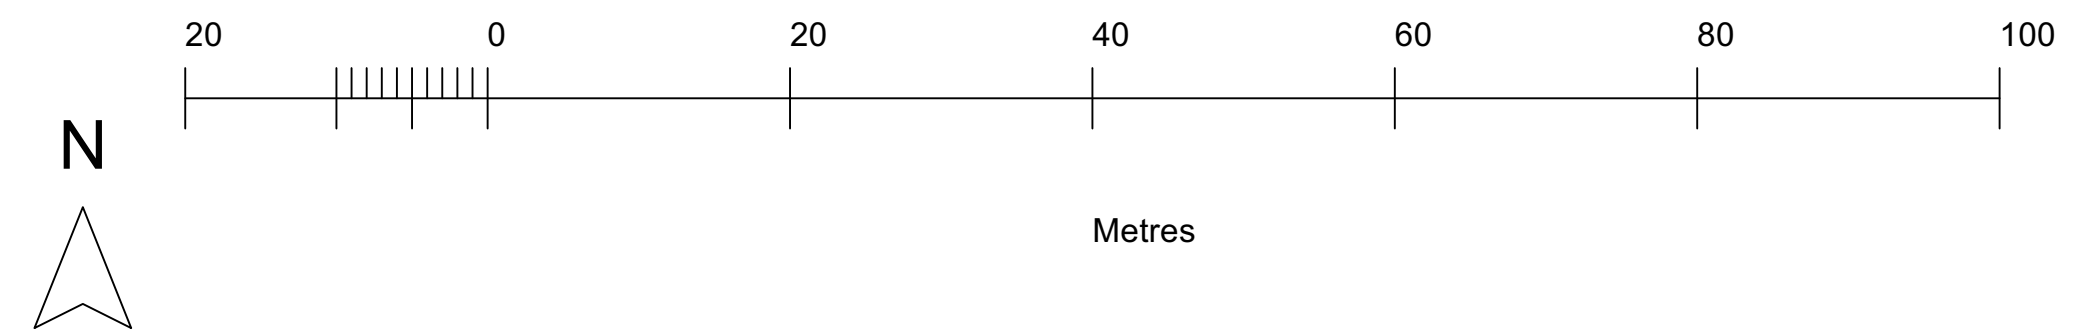

2 Block Plan  
Scale: 1:500

PROJECT  
Tottenham Court Road  
CLIENT  
Berberè  
DRAWING TITLE  
**Site Location & Block Plan**


Drawing Number  
**24007-900 - Site Location**

Scale Date Created  
**Varies 28.08.24**

Revision Revision Date  
**P1 28.08.24**


Drawn By Checked By  
**DF DF**

Do not scale from drawing, all dimensions to be checked on site. Report omissions and discrepancies to the architect immediately

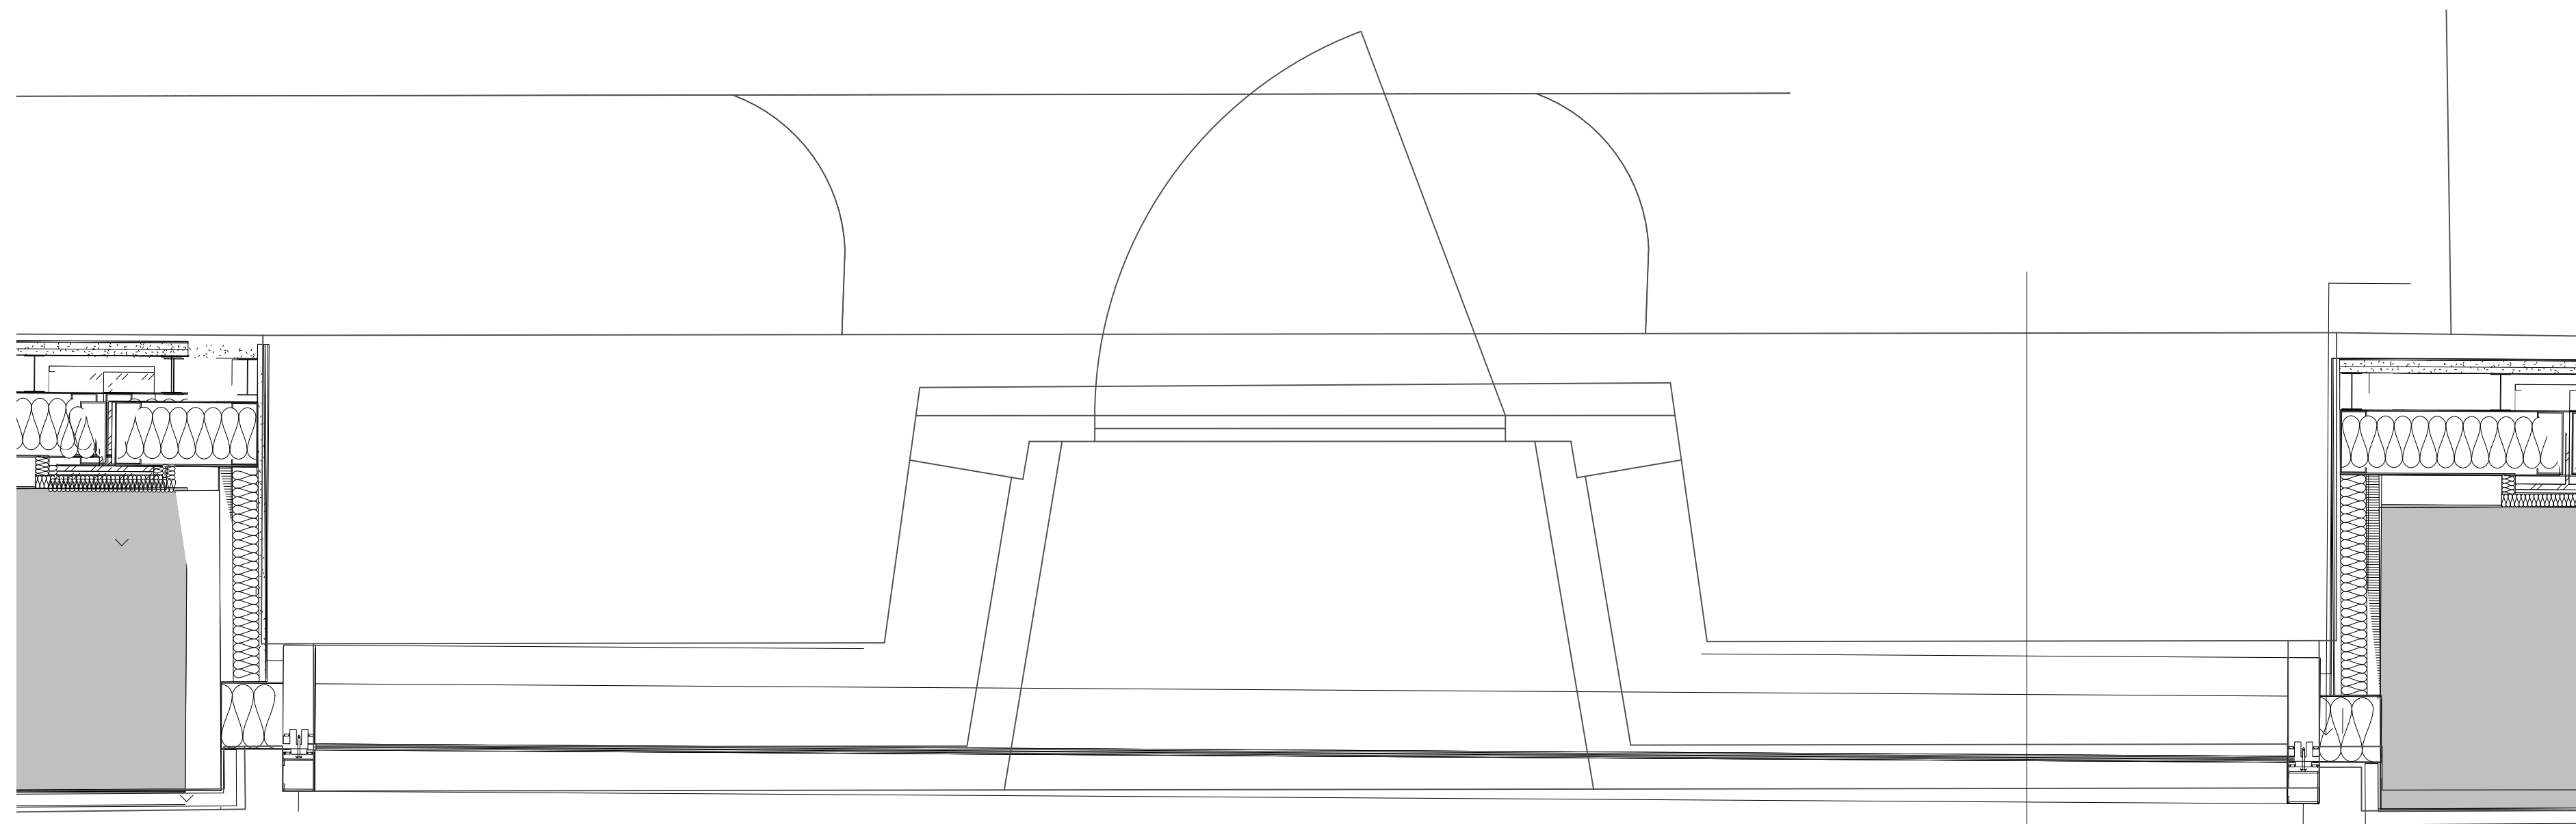


1 Glazed Panel Section  
Scale: 1:10


3  
910

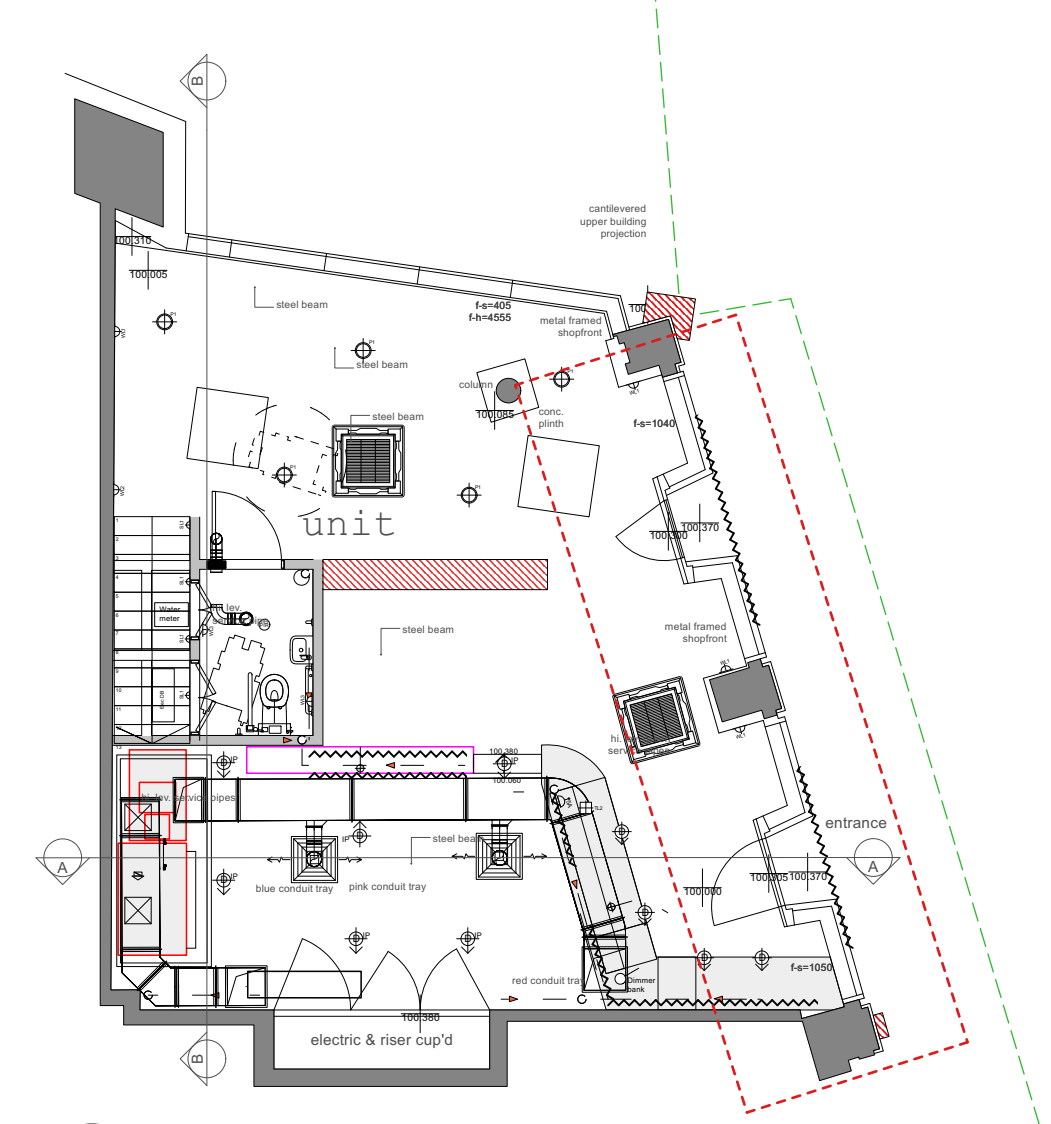


Key Plan  
Scale: 1:100

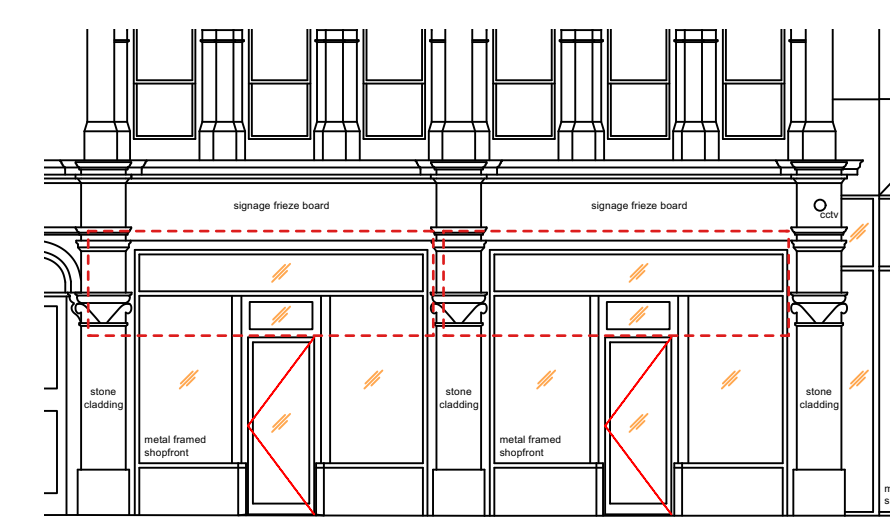

4 Shopfront Elevation  
Scale: 1:100

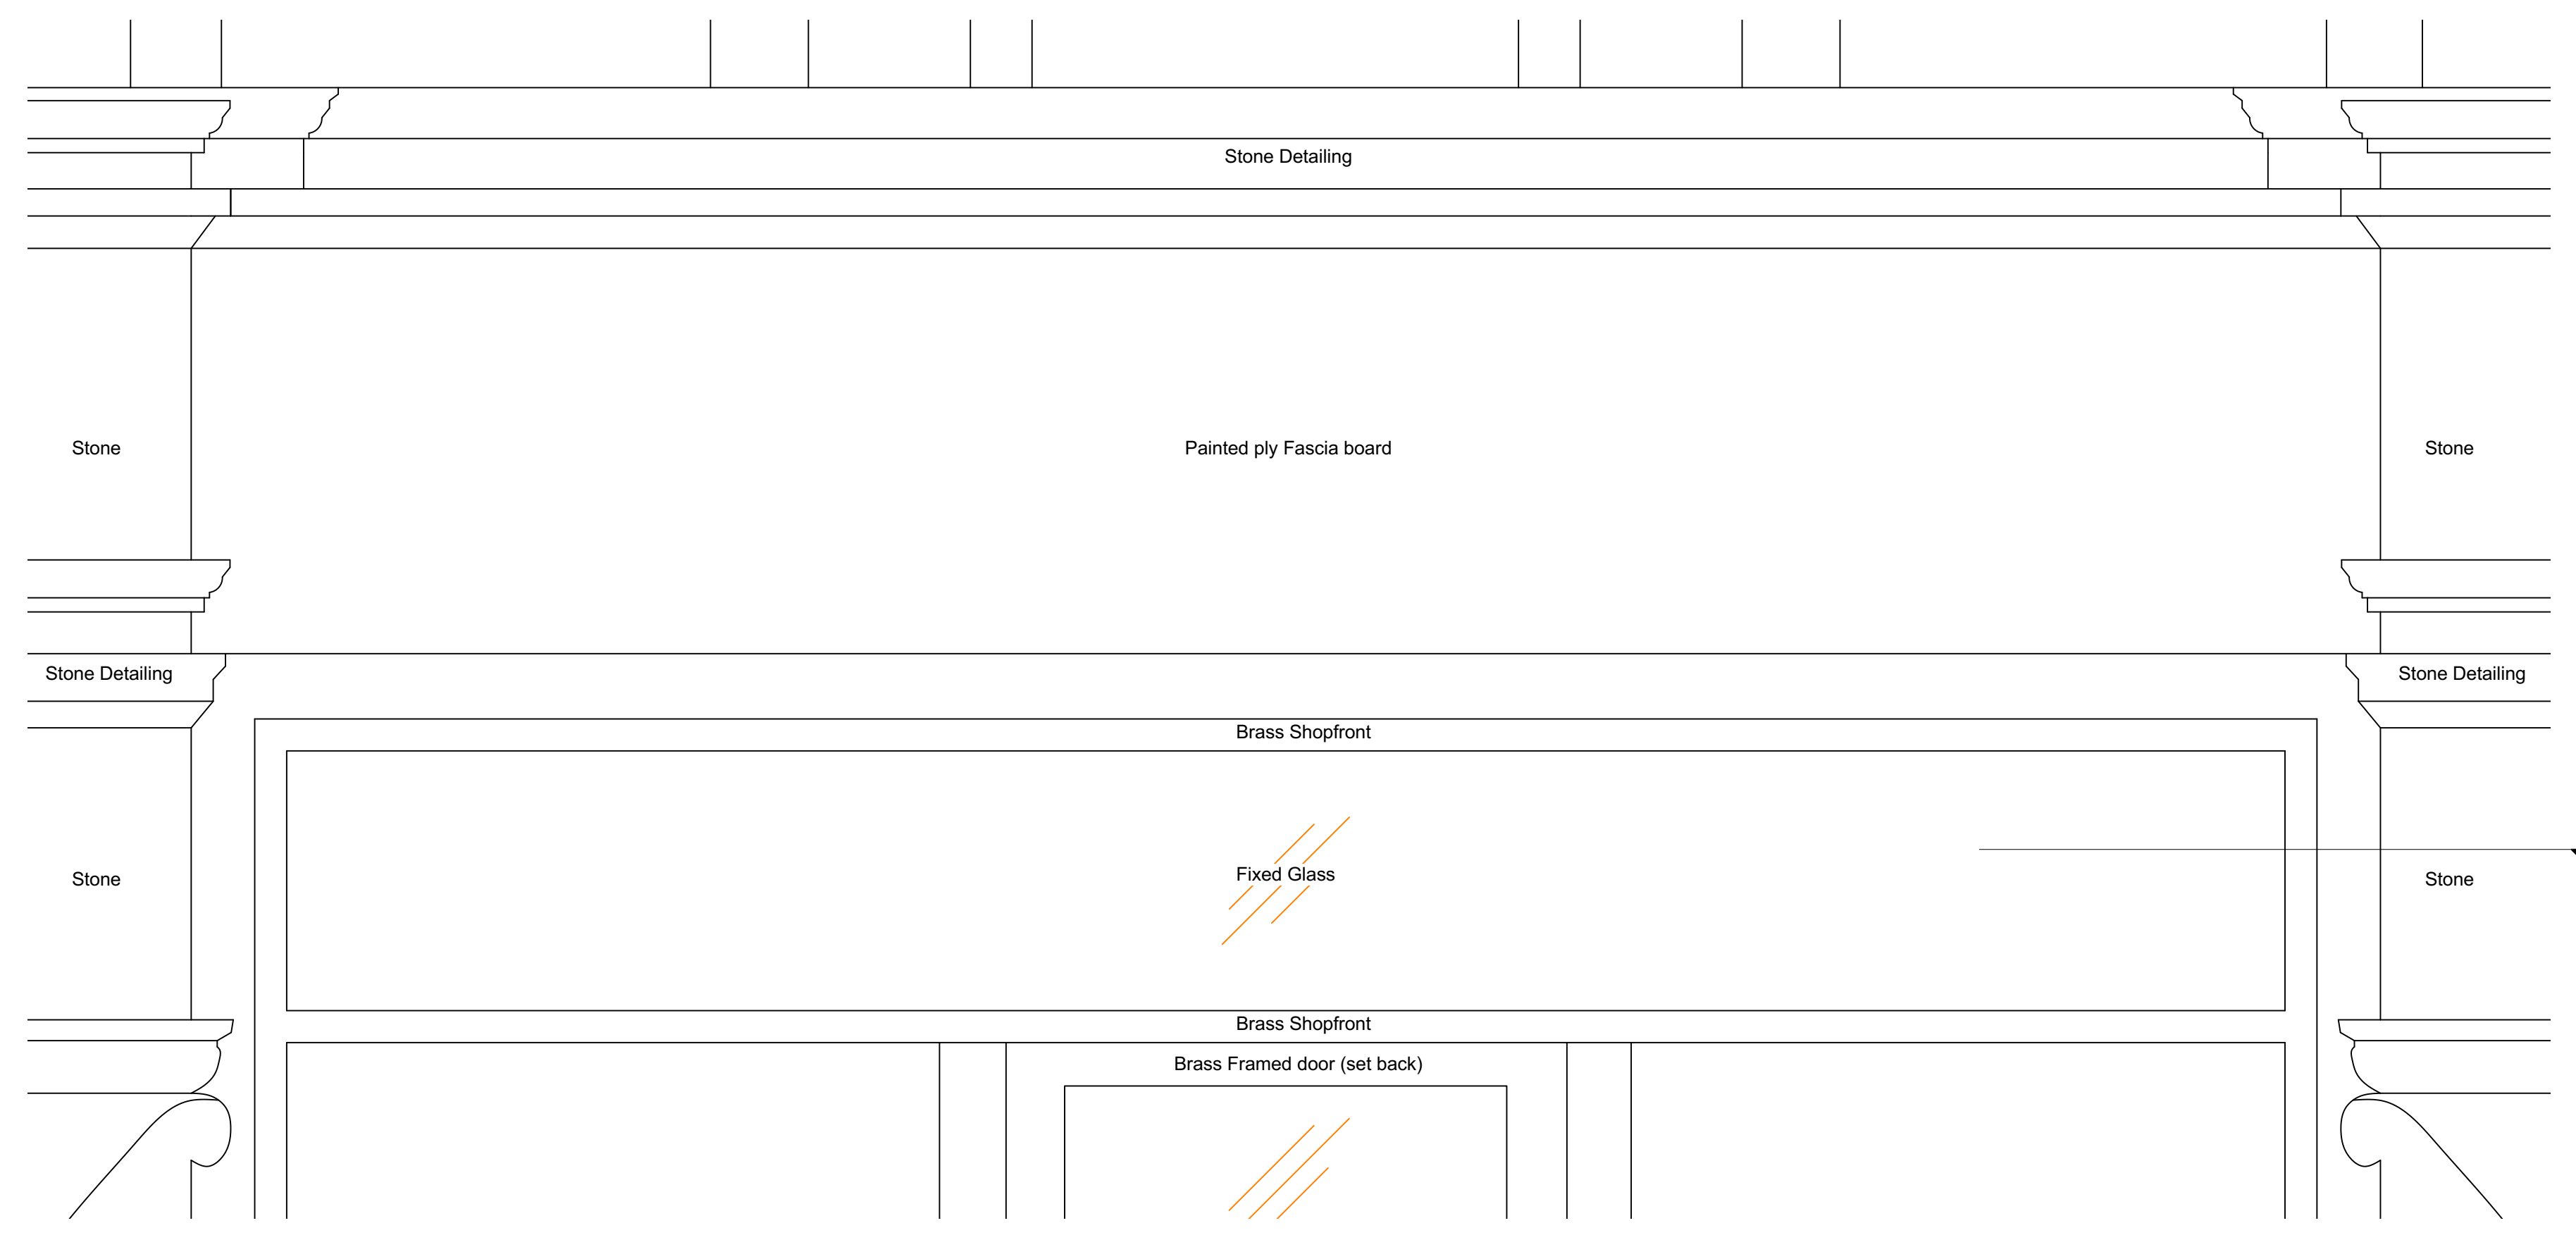



2 Shopfront Elevation  
Scale: 1:10

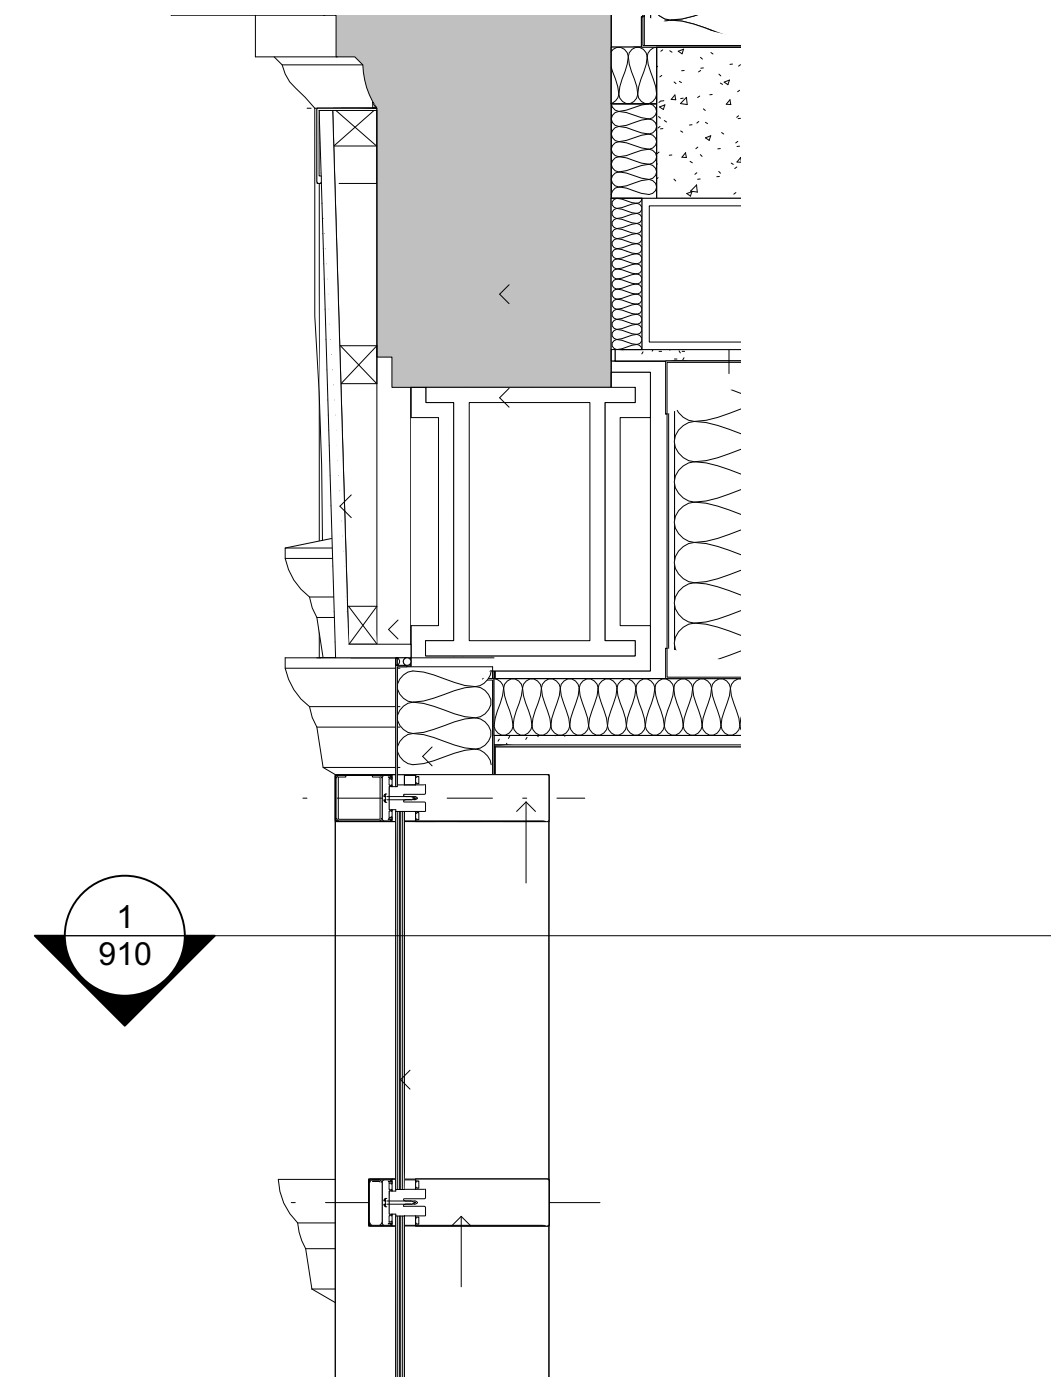

3 Section Detail  
Scale: 1:10



Notes

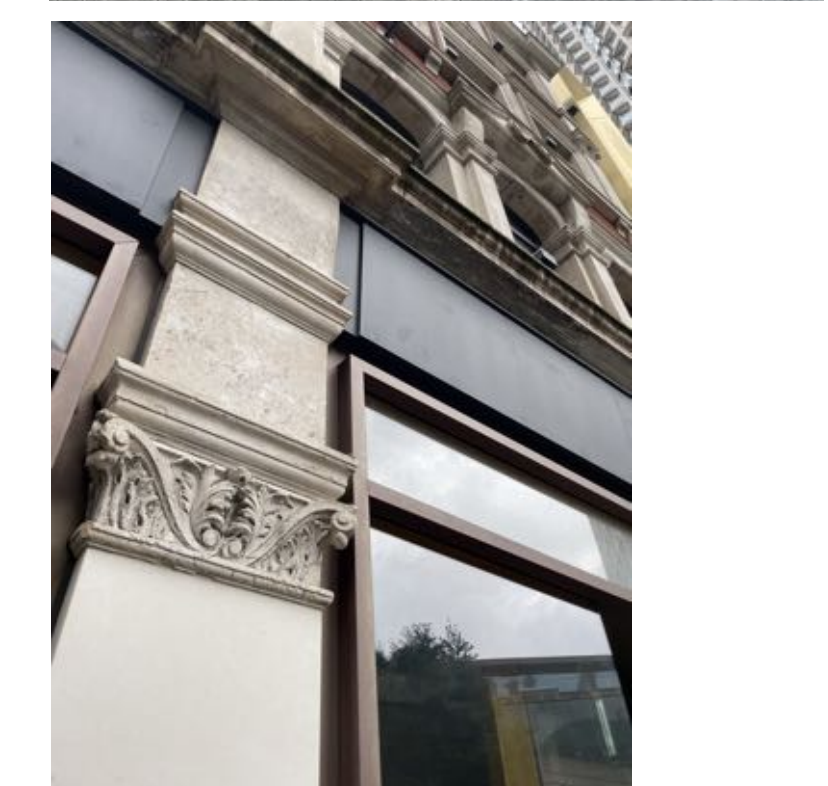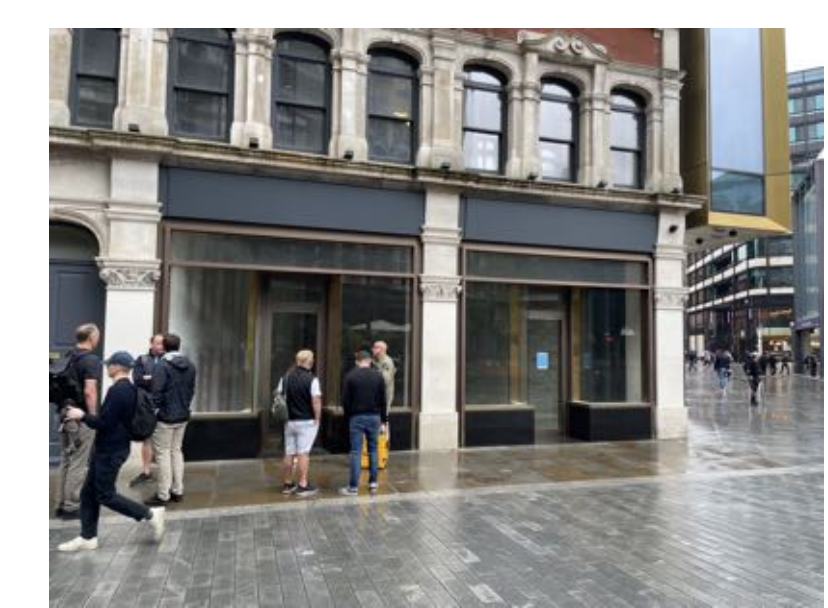


PROJECT  
Tottenham Court Road  
CLIENT  
Berberè  
DRAWING TITLE  
Existing Shopfront


Drawing Number  
24007-910  
Scale  
1:10  
Date Created  
03.08.24  
Revision  
P1  
Revision Date  
06.09.24  
Drawn By  
DF  
Checked By  
DF

Do not scale from drawing, all dimensions to be checked on site. Report omissions and discrepancies to the architect immediately




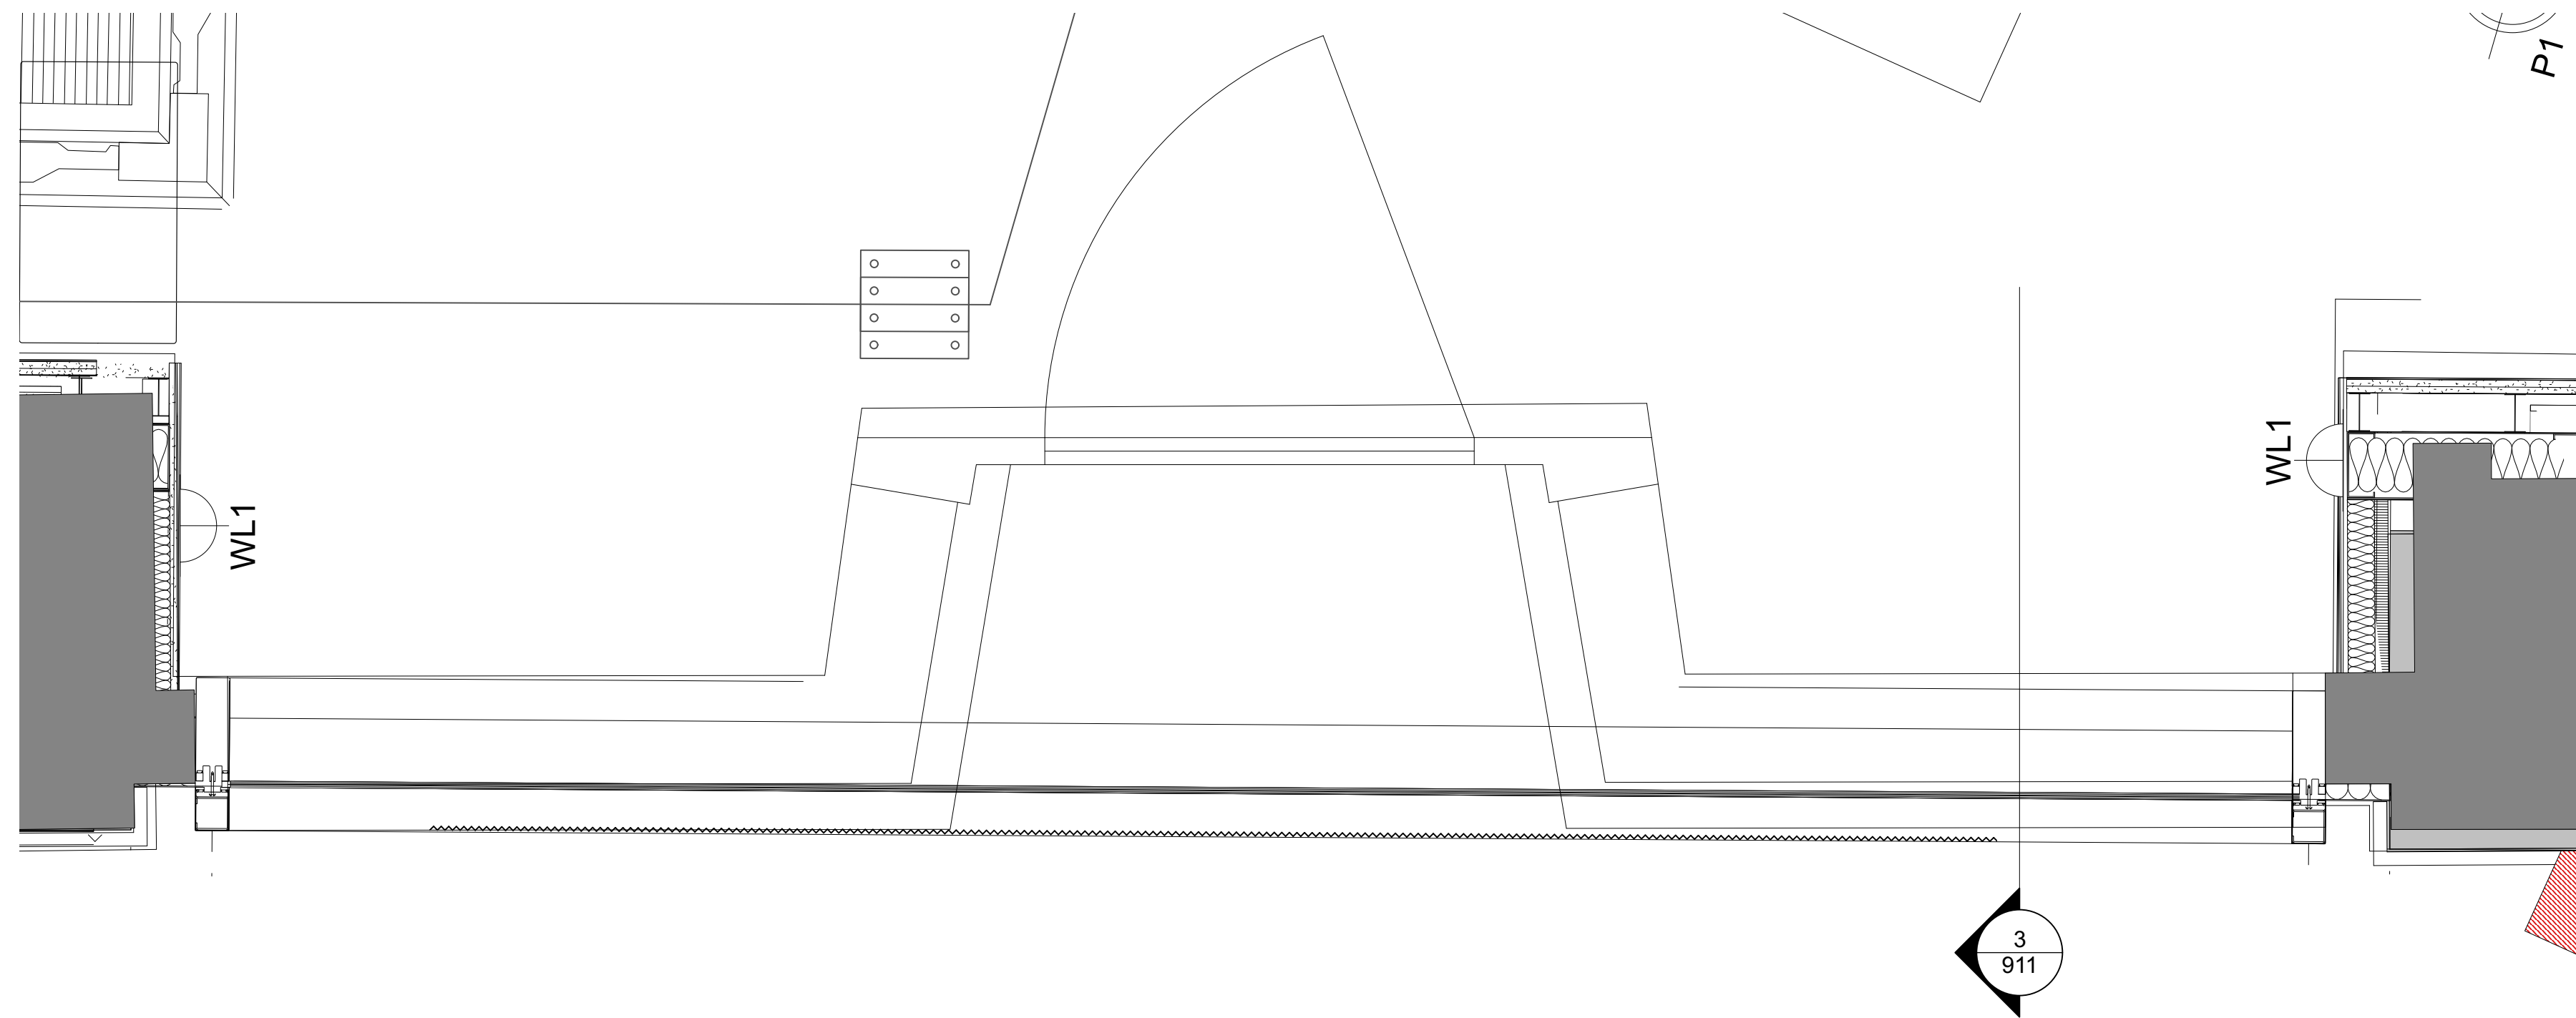


1 Shopfront Plan  
Scale: 1:10

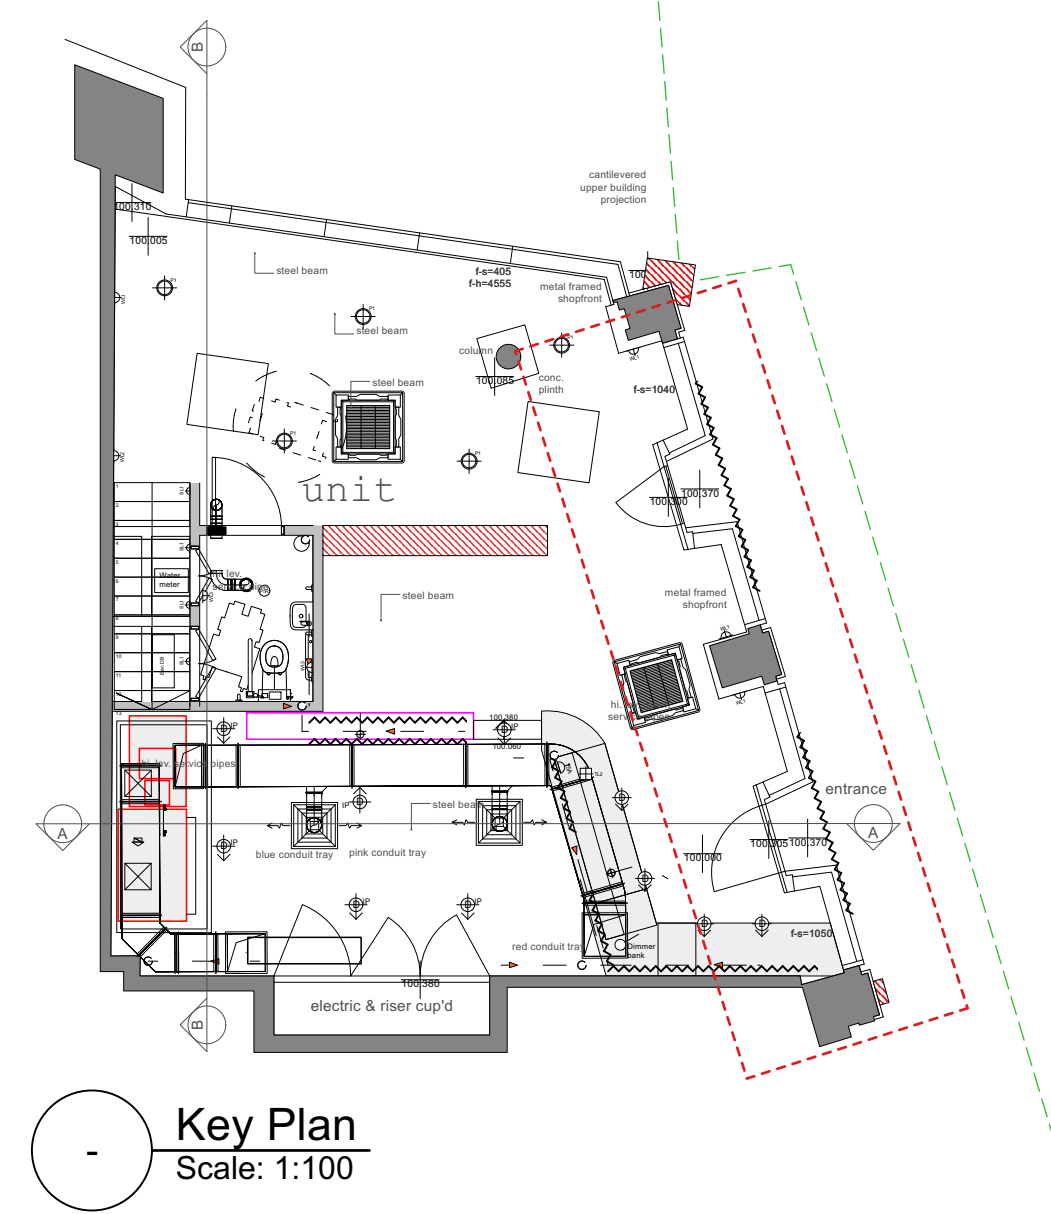


Key Plan  
Scale: 1:100

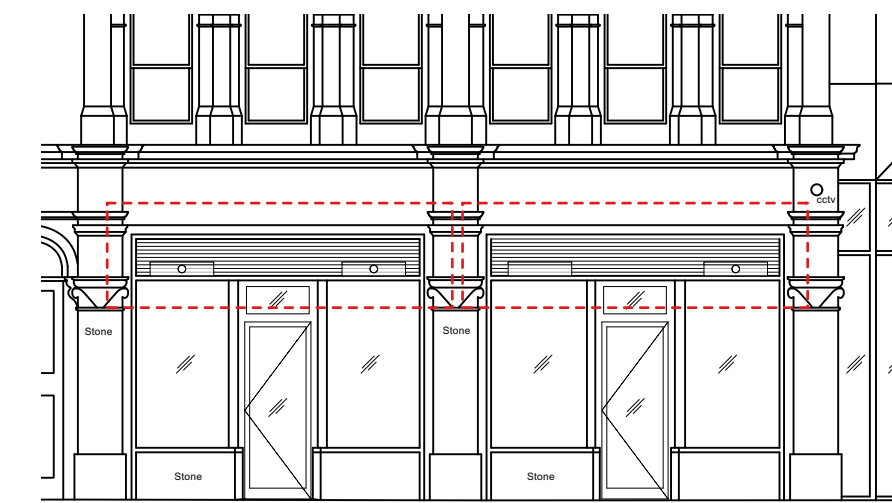

4 Shopfront Elevation  
Scale: 1:100

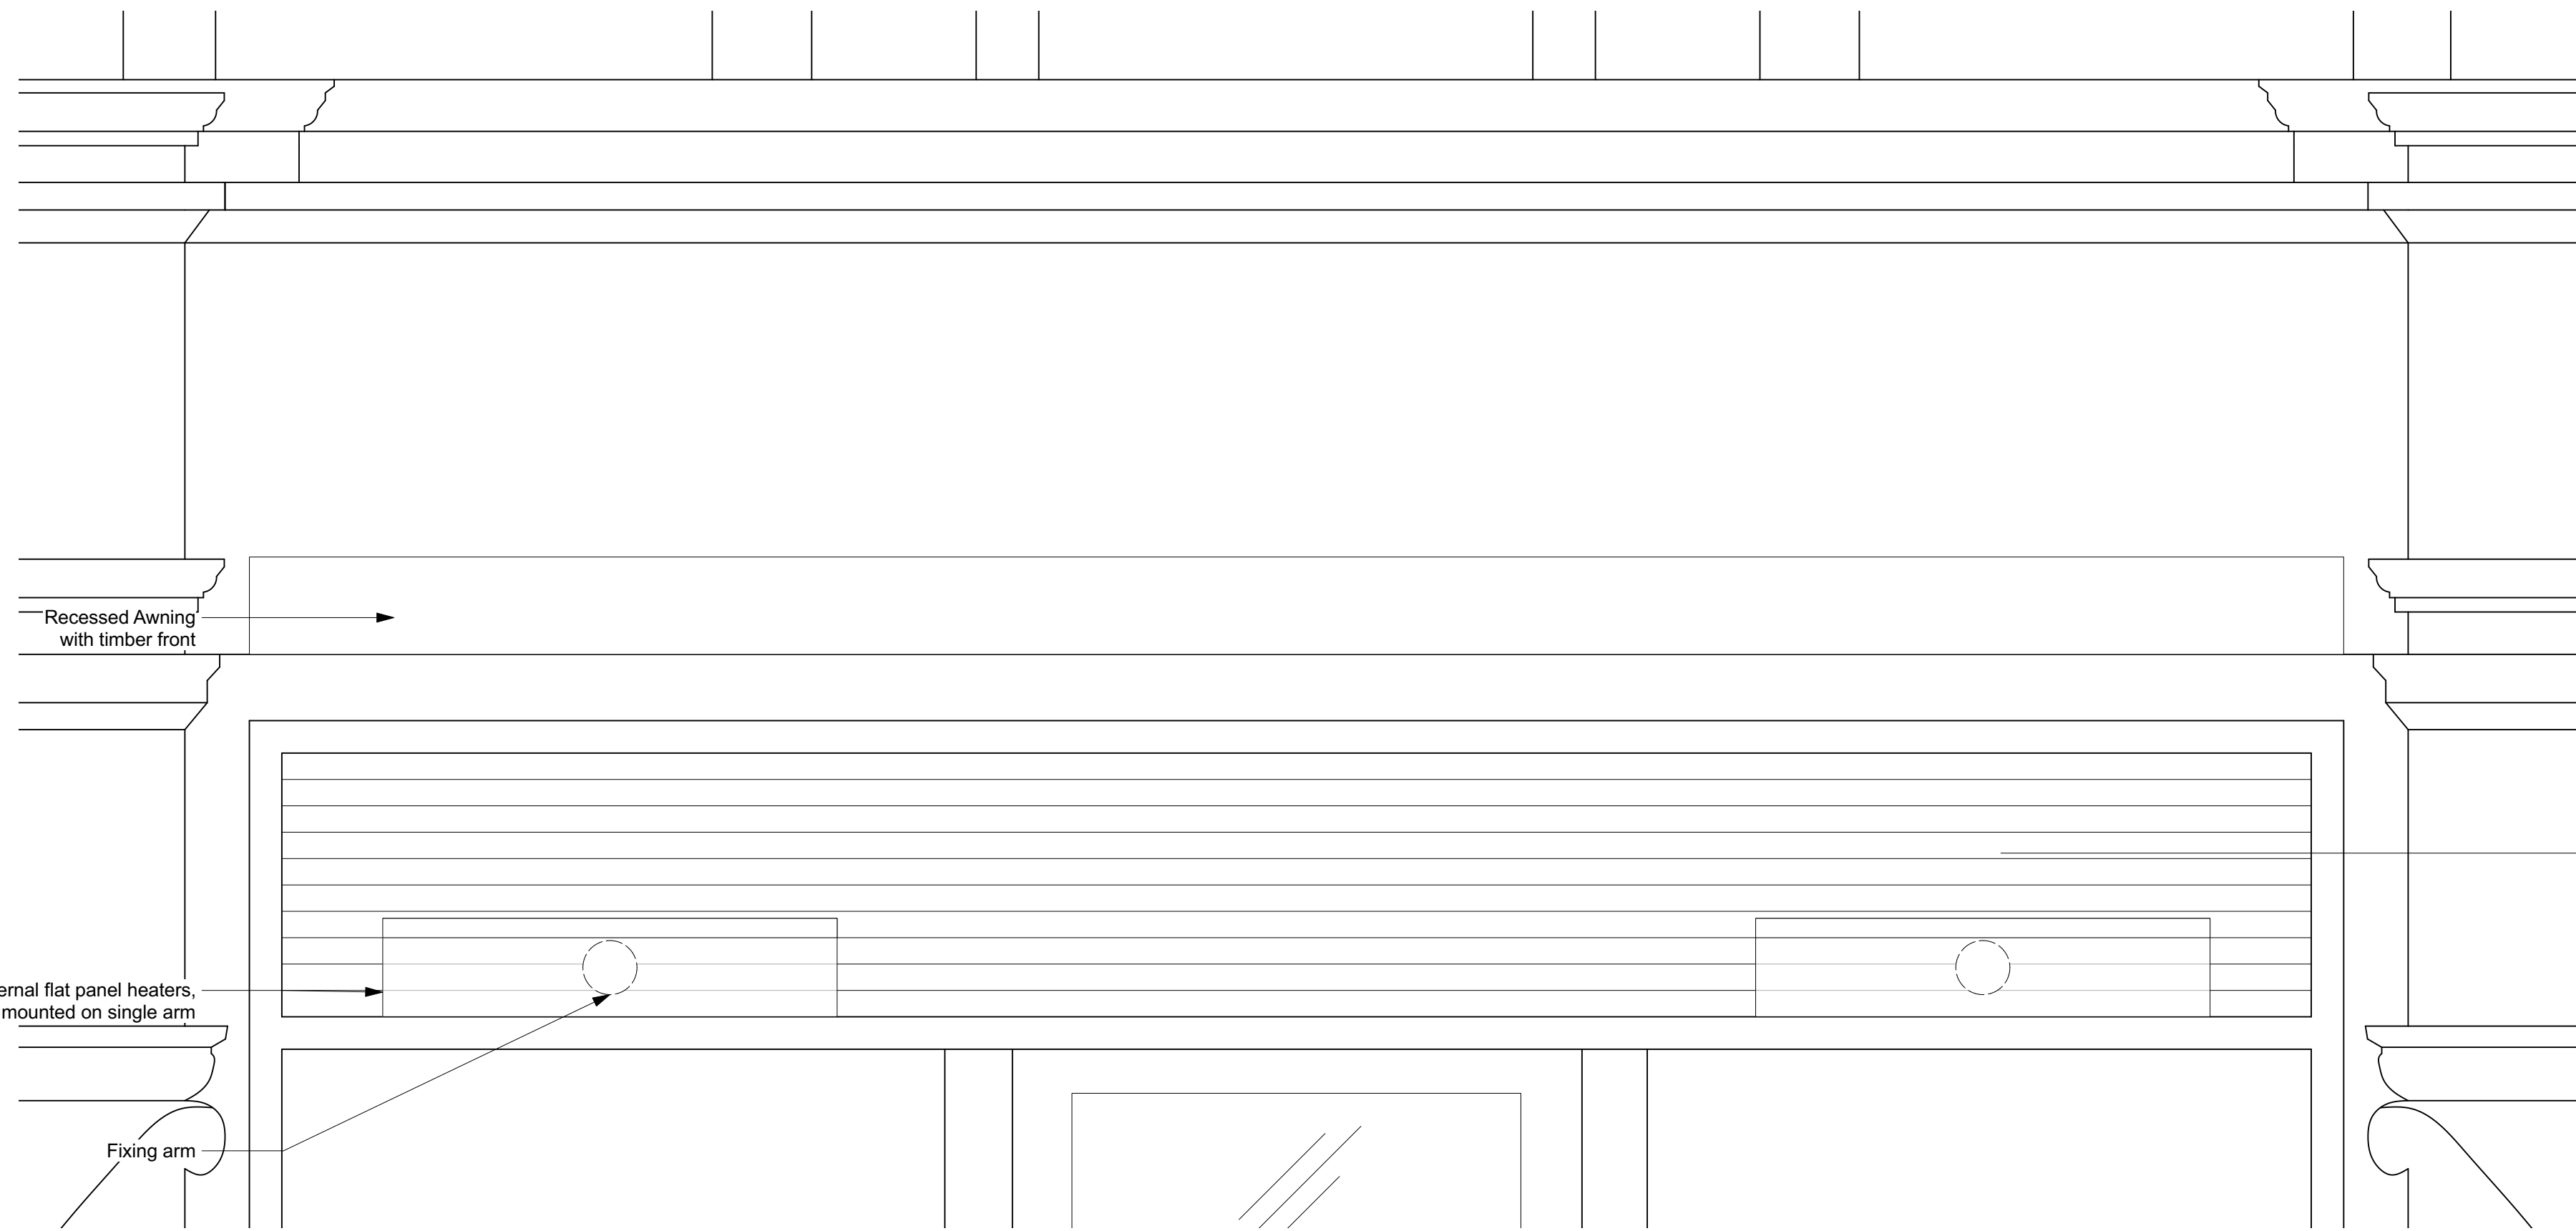

2 Shopfront Elevation  
Scale: 1:10

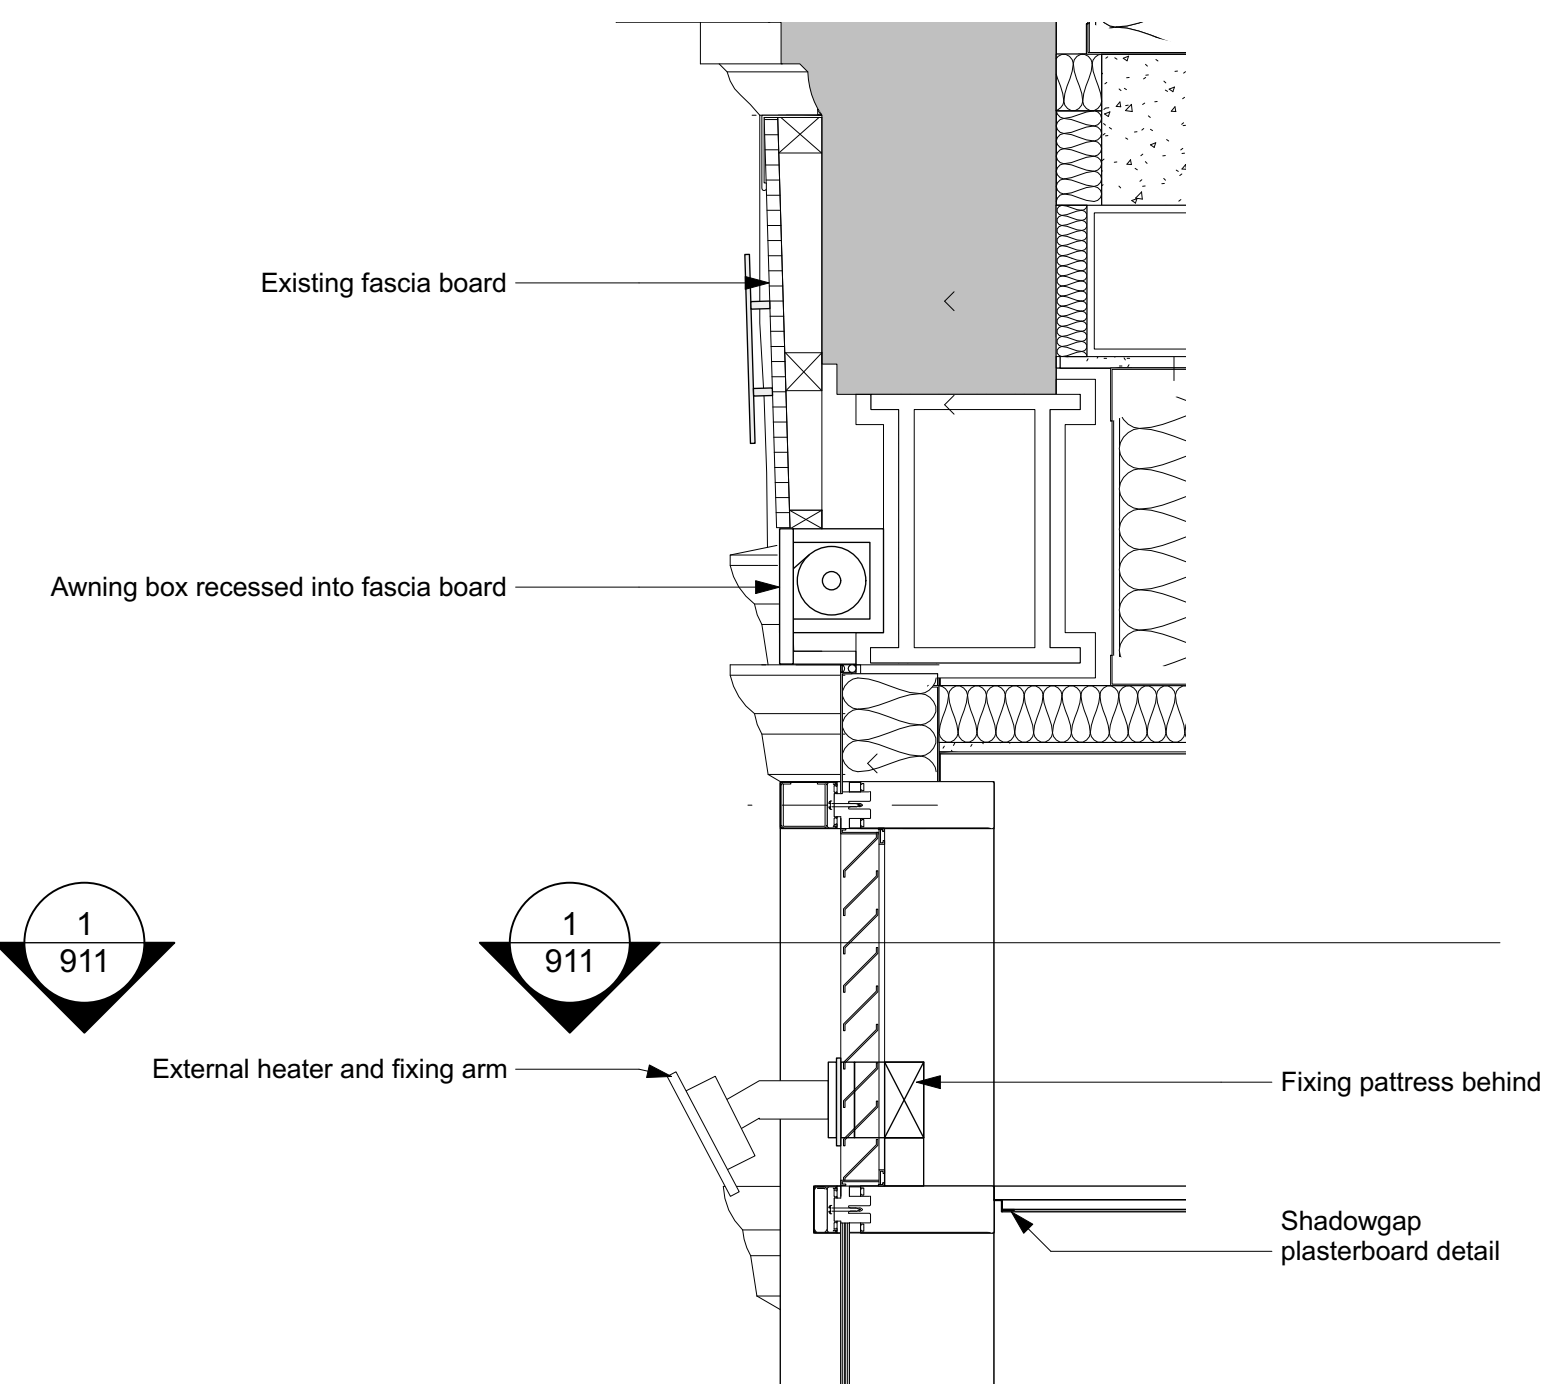

3 Shopfront Section  
Scale: 1:10



PROJECT  
Tottenham Court Road  
CLIENT  
Berberè  
DRAWING TITLE  
**Proposed Shopfront Alterations**

Drawing Number  
**24007-911**

Scale  
**1:20** Date Created  
**03.08.24**



Revision  
**P2** Revision Date  
**19.09.24**

Drawn By  
**DF** Checked By  
**DF**


Do not scale from drawing, all dimensions to be checked on site. Report omissions and discrepancies to the architect immediately



Notes

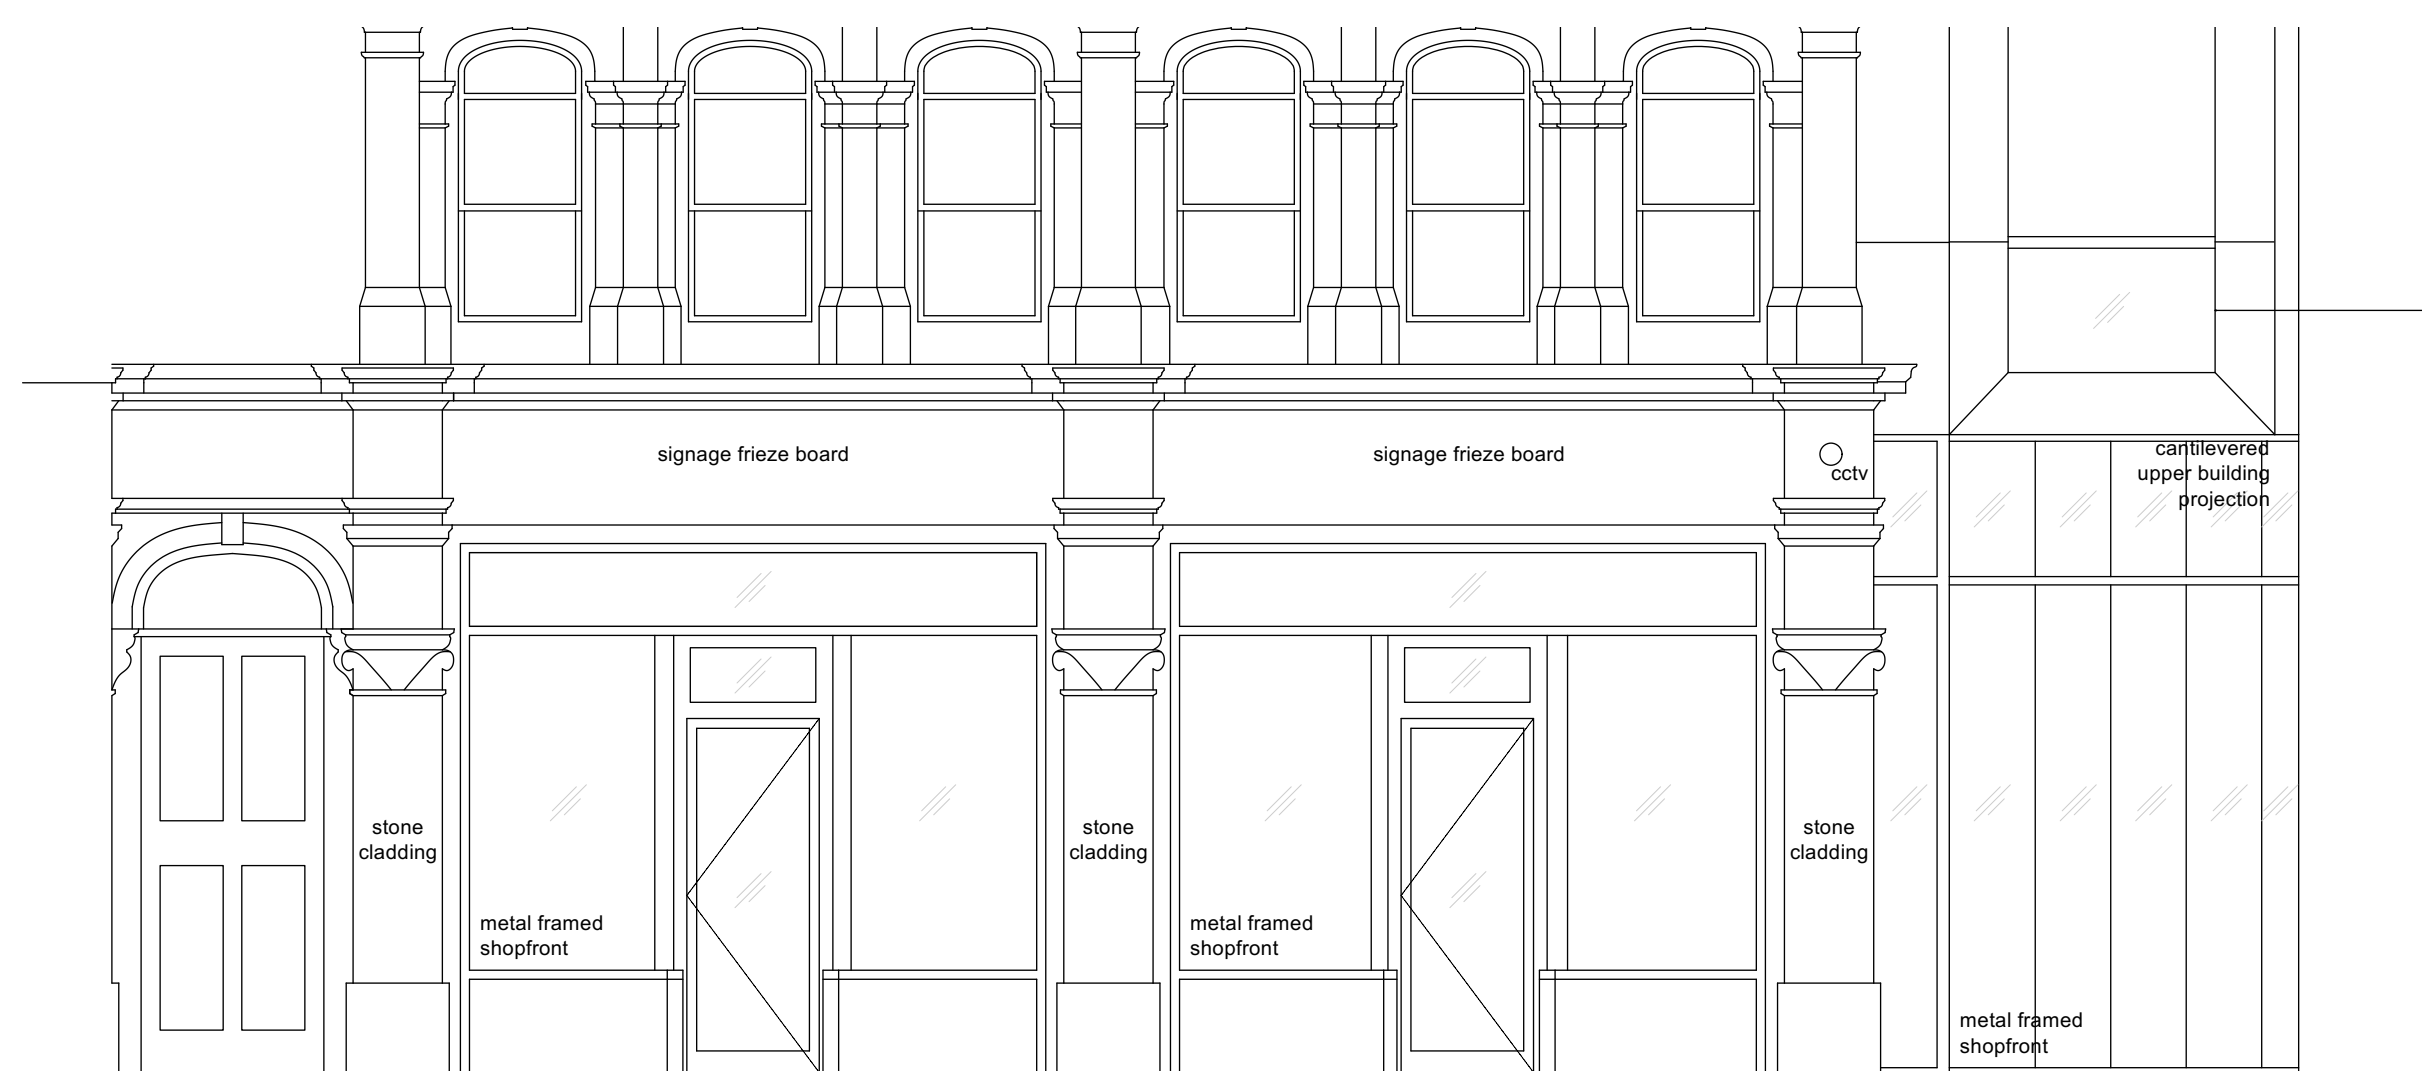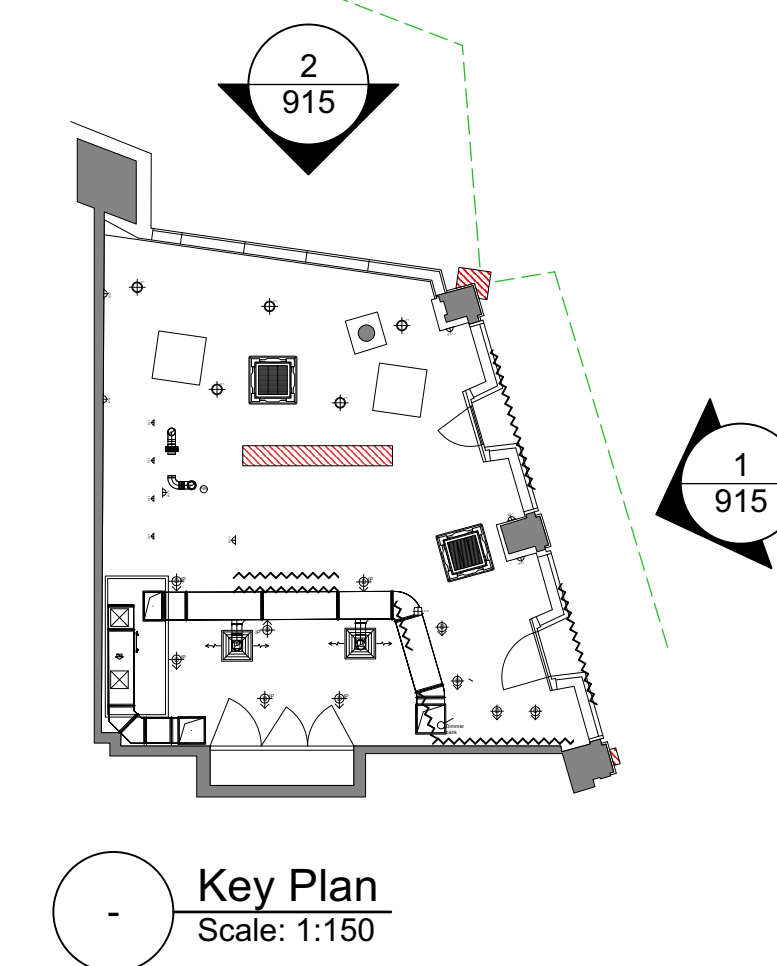


1 Existing East Elevation  
Scale: 1:50

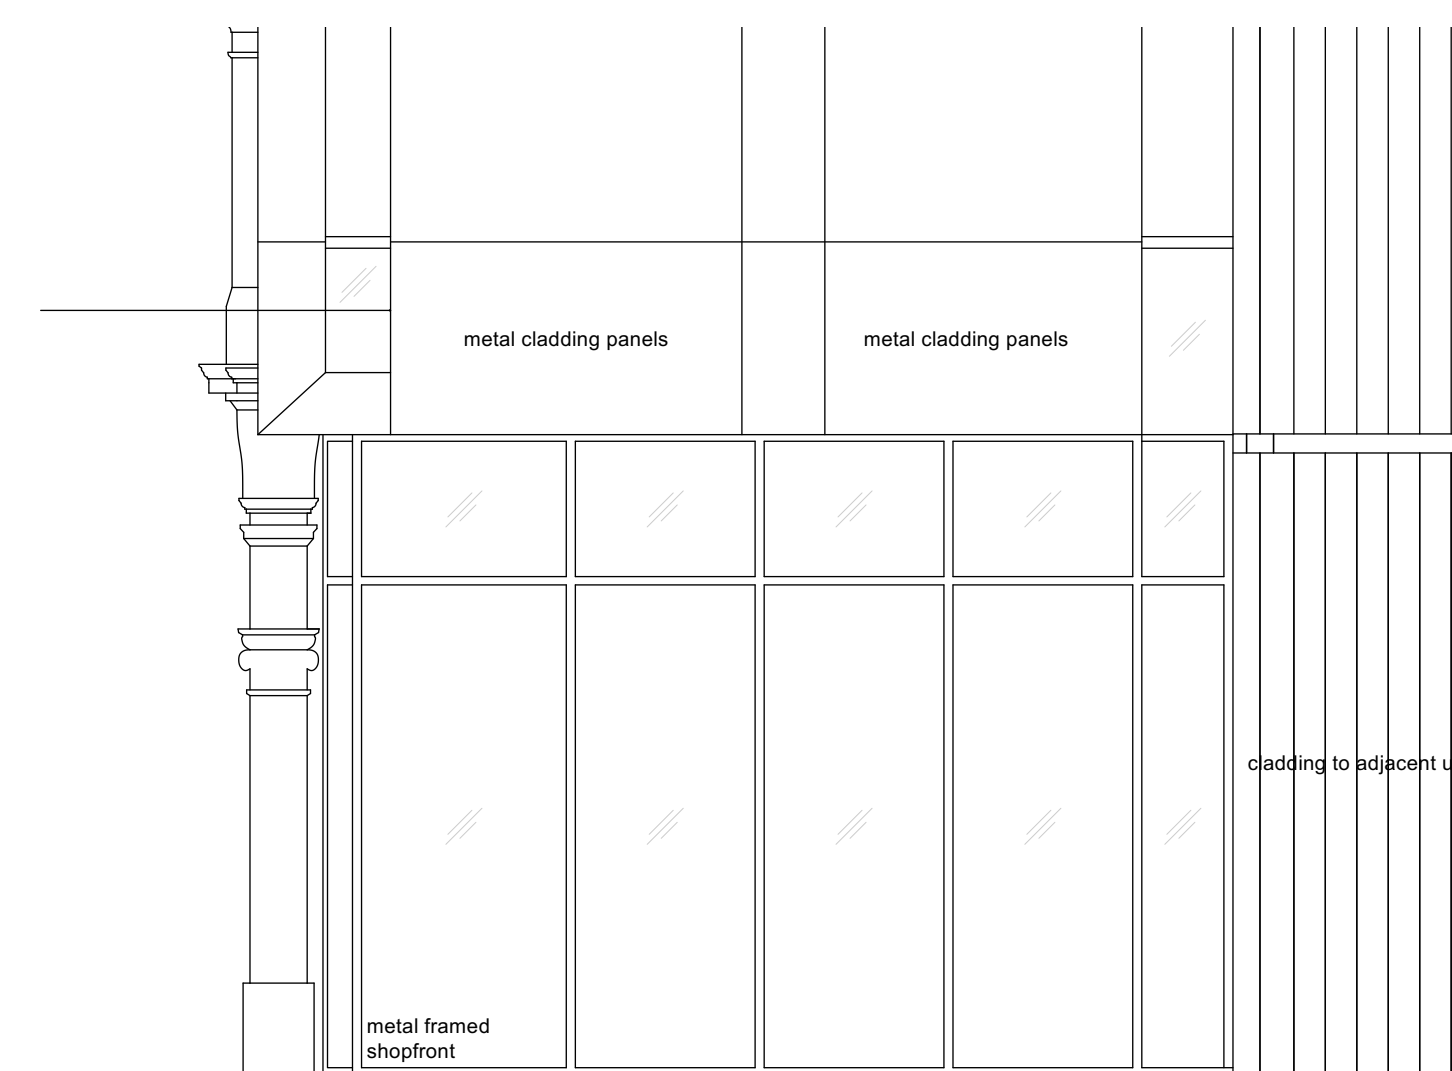


2 Existing North Elevation  
Scale: 1:50





3 Proposed East Elevation  
Scale: 1:50

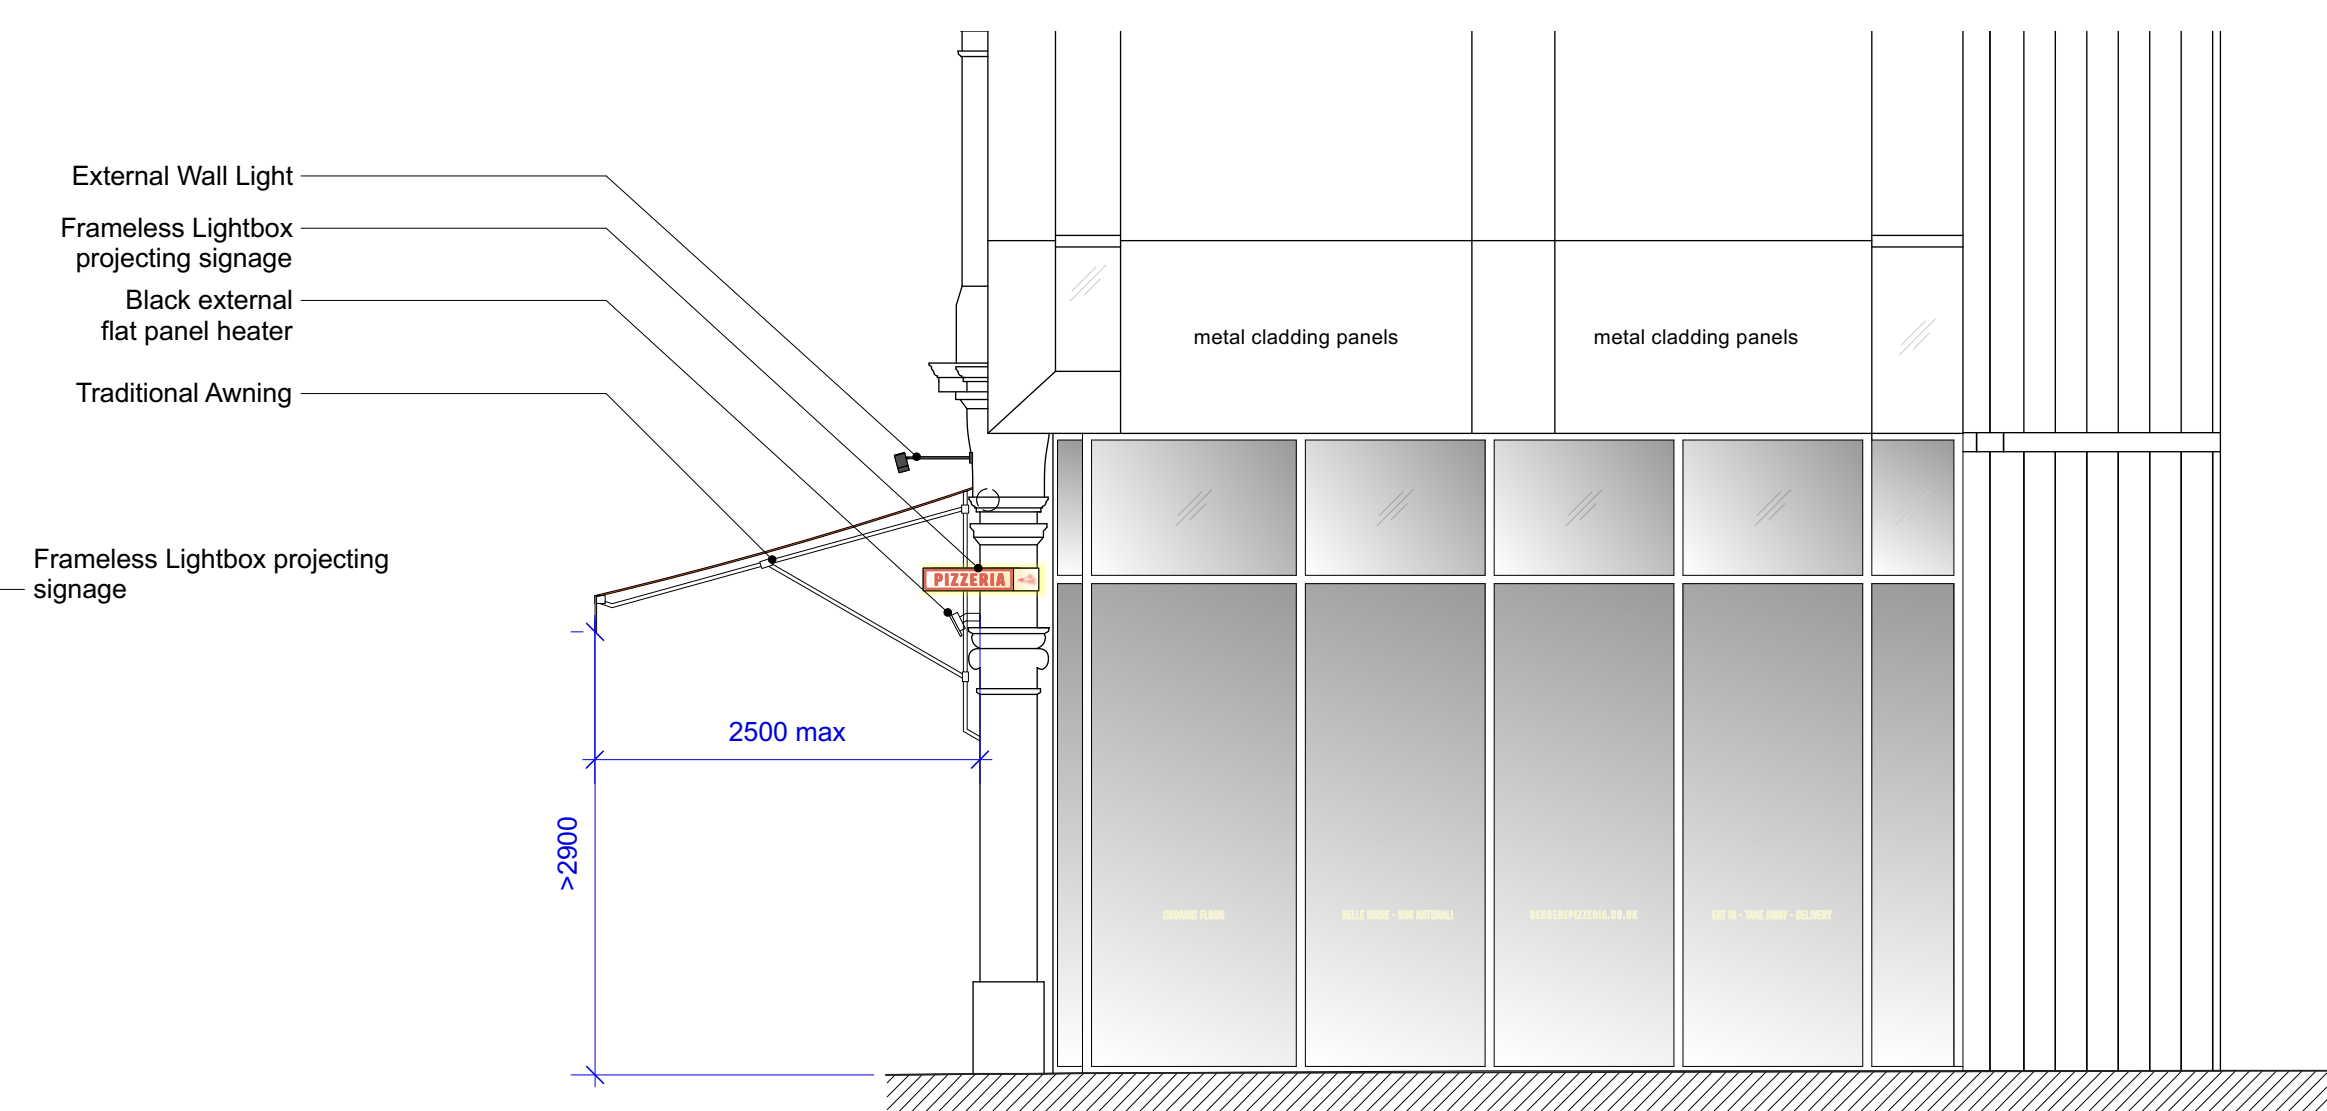

4 Proposed North Elevation  
Scale: 1:50

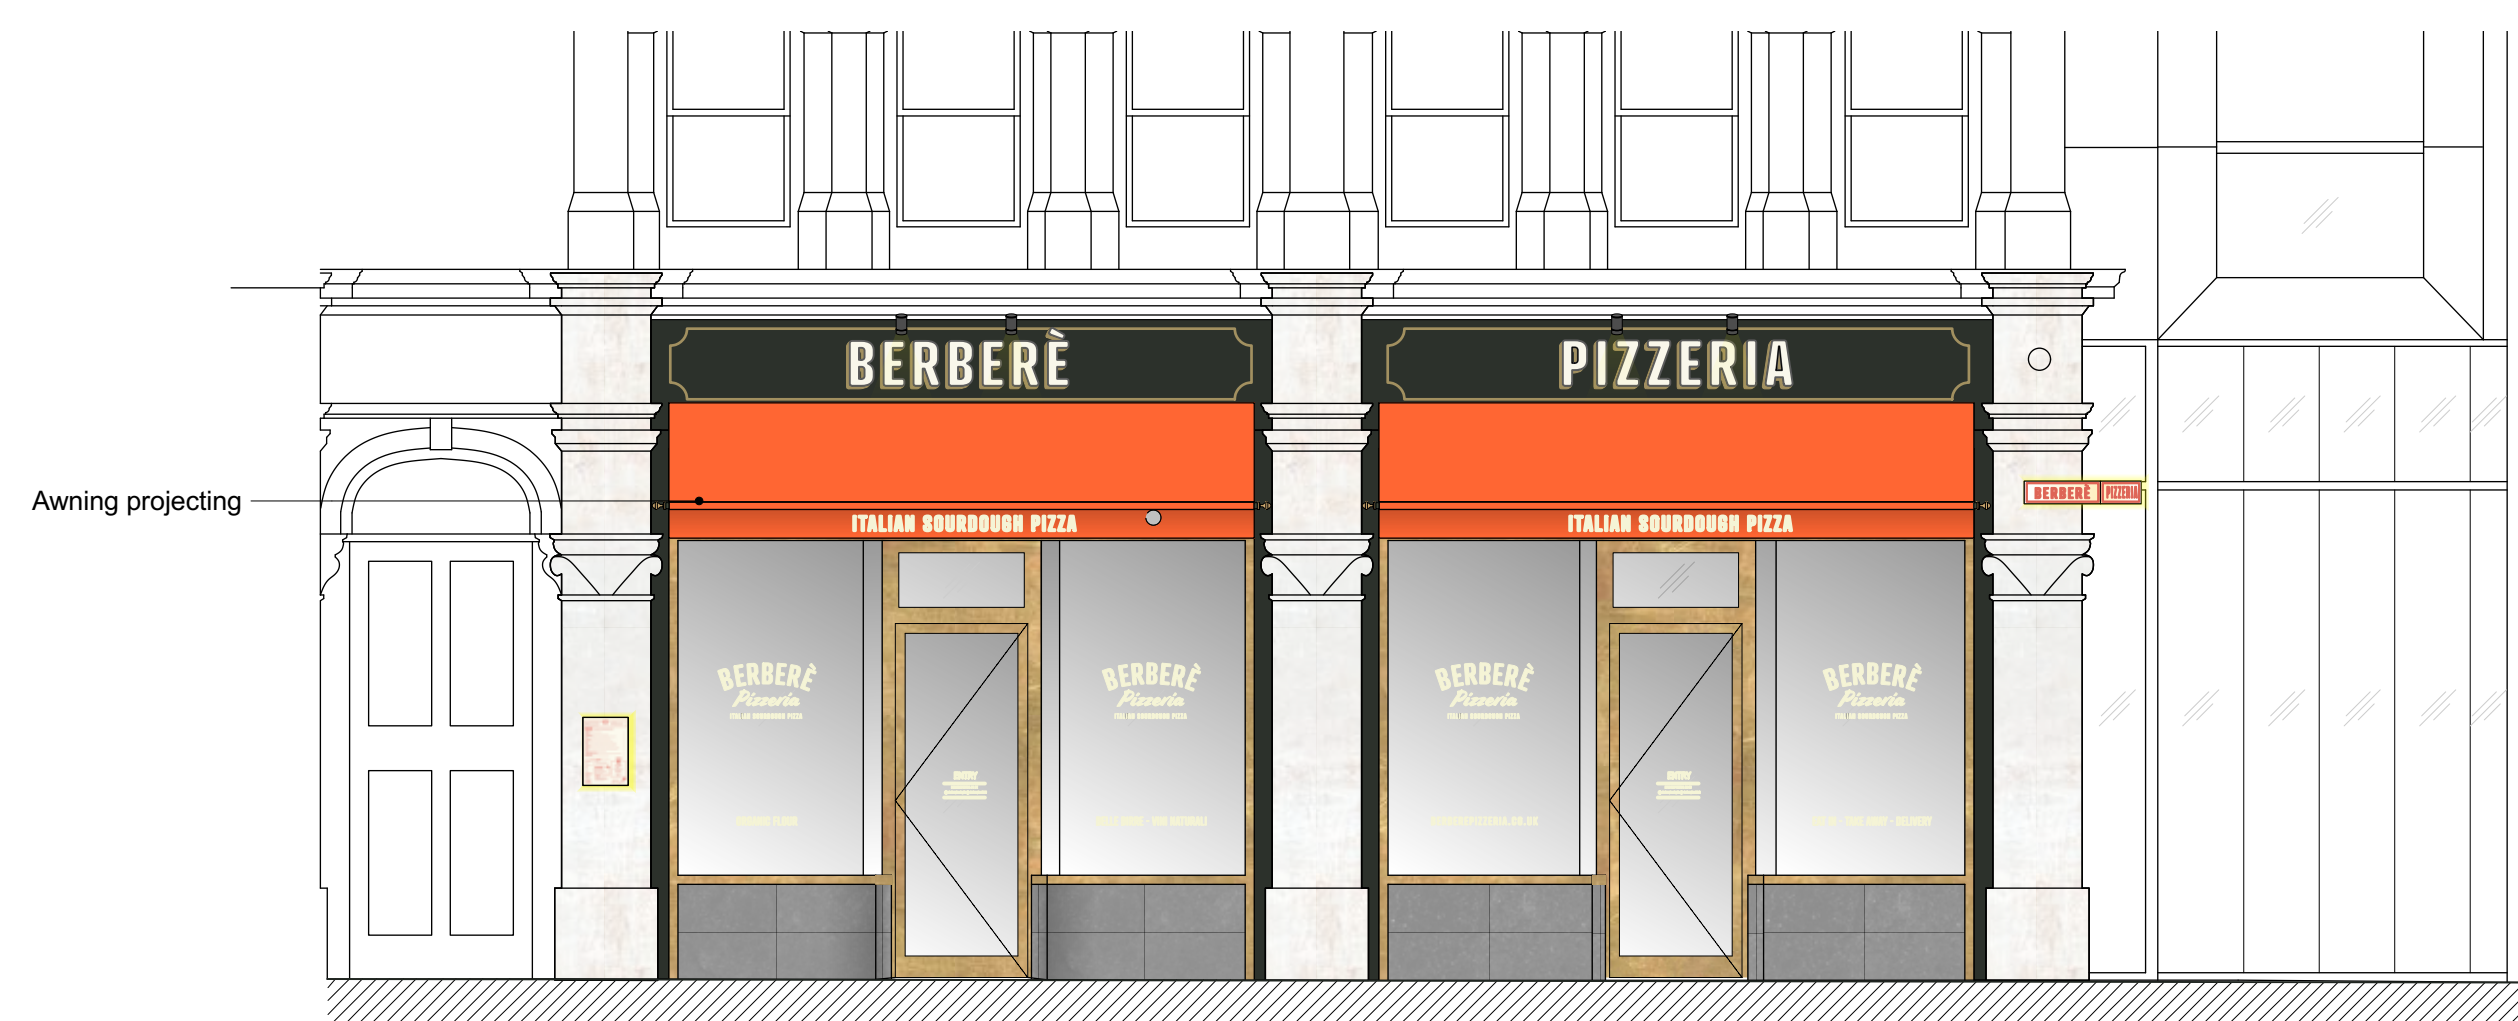

5 Proposed Elevation with Awning out  
Scale: 1:50

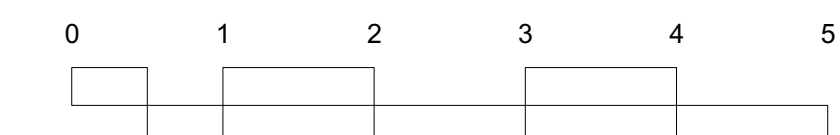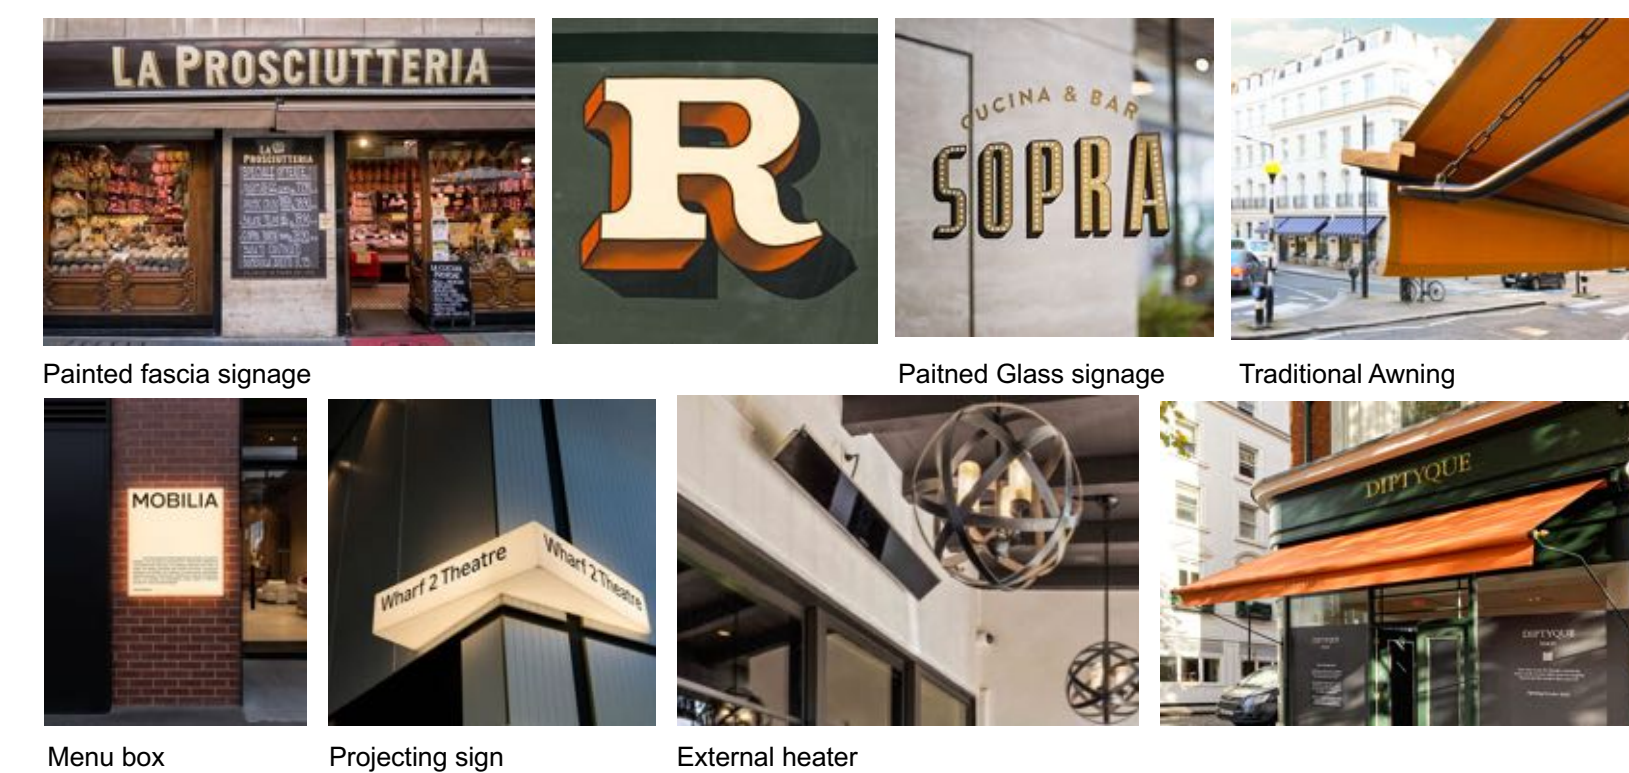

PROJECT  
Tottenham Court Road  
CLIENT  
Berberè  
DRAWING TITLE

External Elevations  
Planning

Drawing Number  
24007-915


Scale  
1:50  
Date Created  
03.08.24

Revision  
P2  
Revision Date  
19.09.24

Drawn By  
DF  
Checked By  
DF

Do not scale from drawing, all dimensions to be checked on site. Report omissions and discrepancies to the architect immediately


Notes

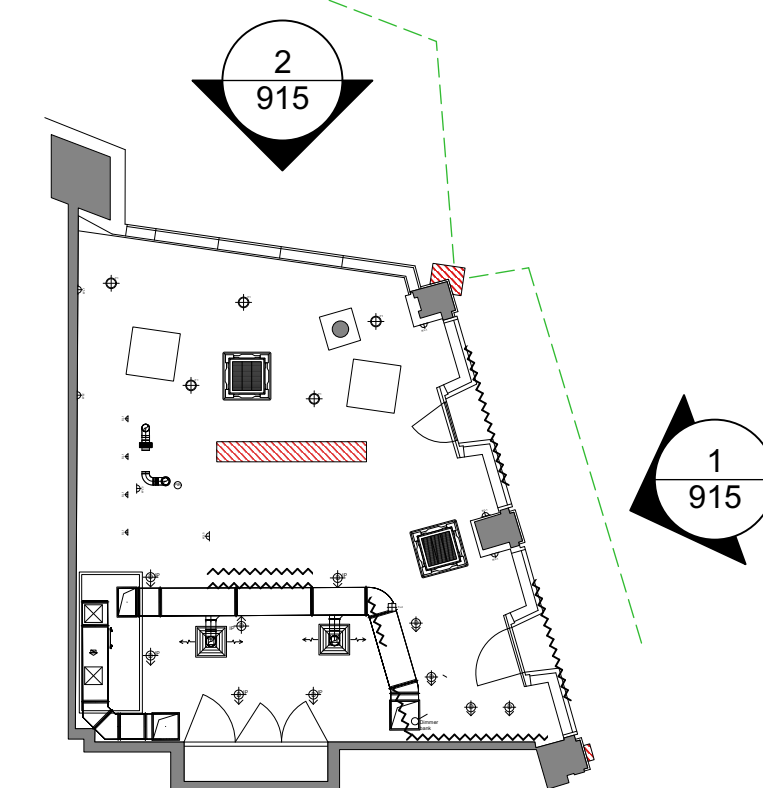

8 **Key Plan**  
Scale: 1:150



1 **Proposed Vinyl Hoarding**  
Scale: 1:50

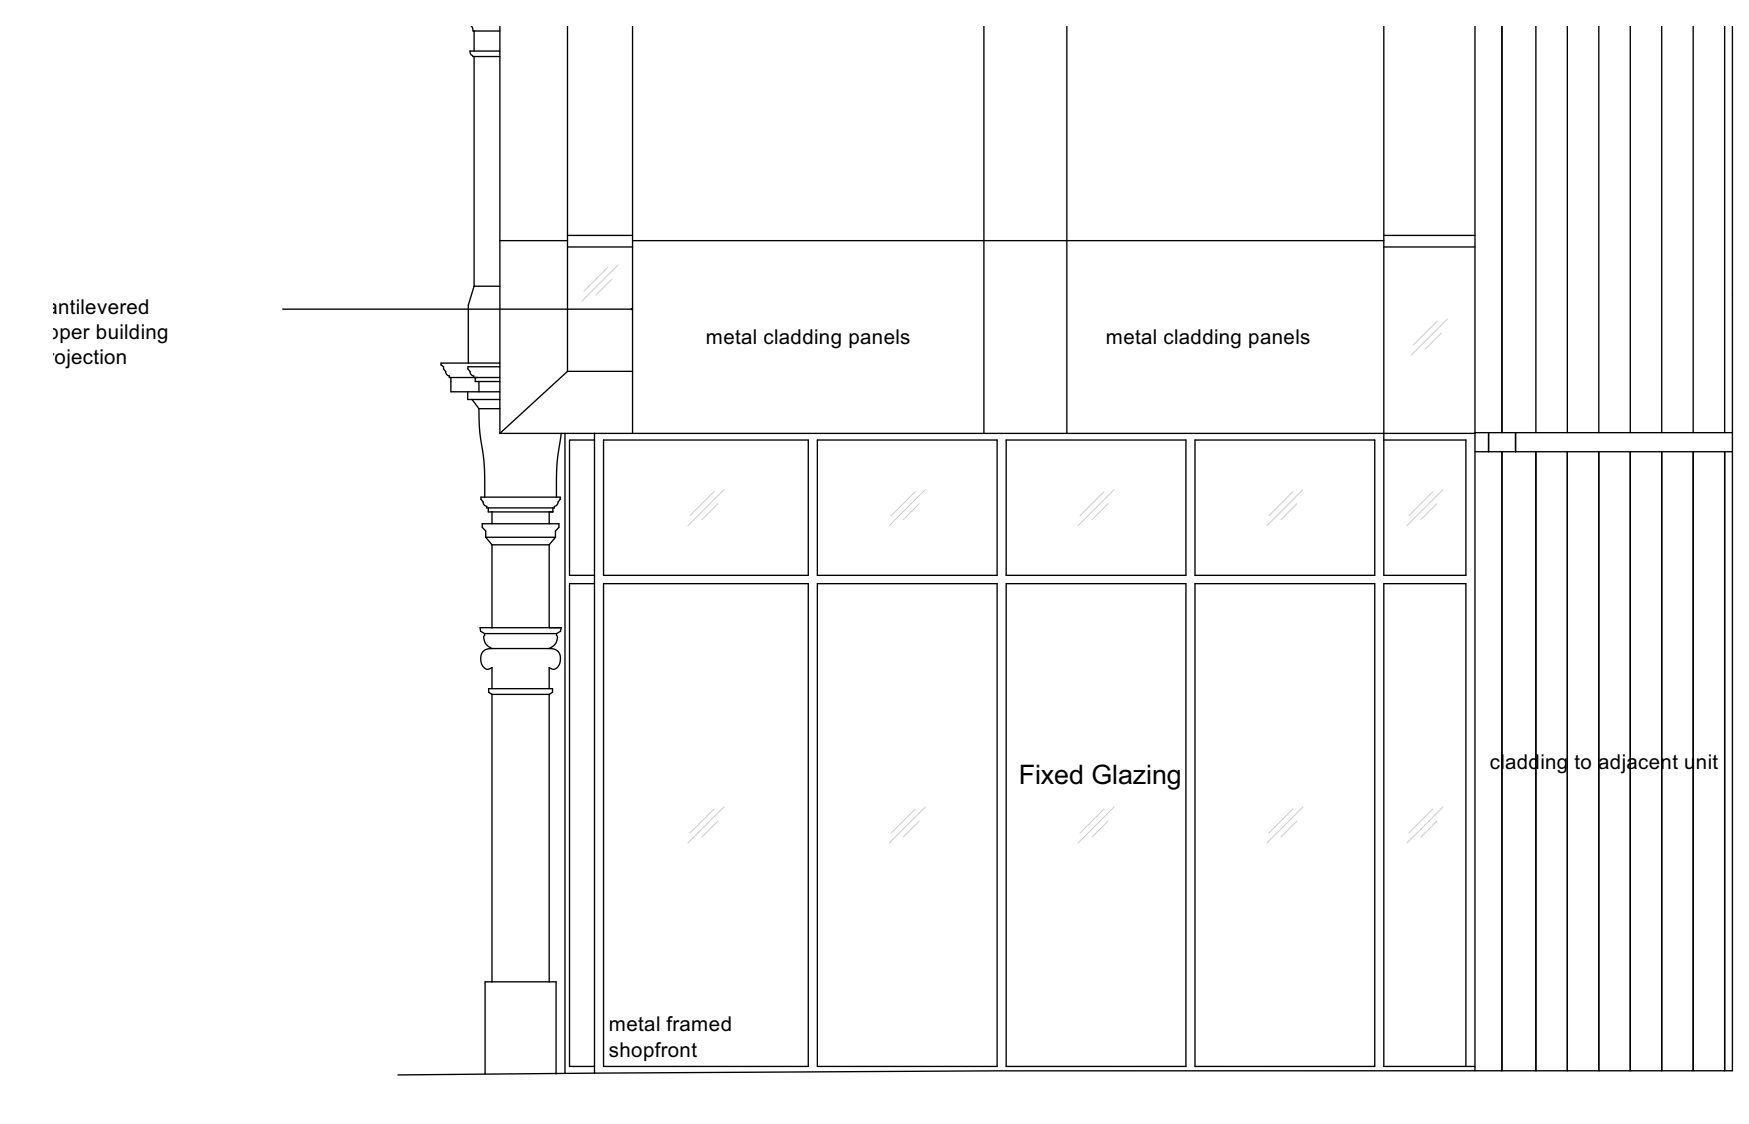

2 **Proposed Vinyl Hoarding**  
Scale: 1:50

PROJECT  
Tottenham Court Road  
CLIENT  
Berberè  
DRAWING TITLE

**Proposed Hoarding Planning**



Drawing Number  
**24007-916**

Scale  
**1:50** Date Created  
**03.08.24**


Revision  
**P1** Revision Date  
**06.09.24**

Drawn By  
**DF** Checked By  
**DF**

Do not scale from drawing, all dimensions to be checked on site. Report omissions and discrepancies to the architect immediately

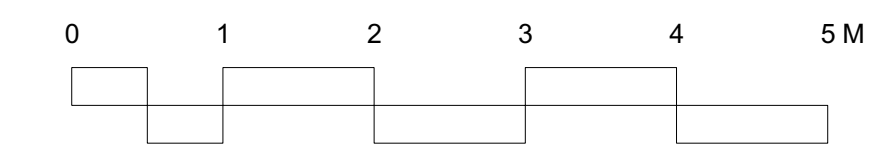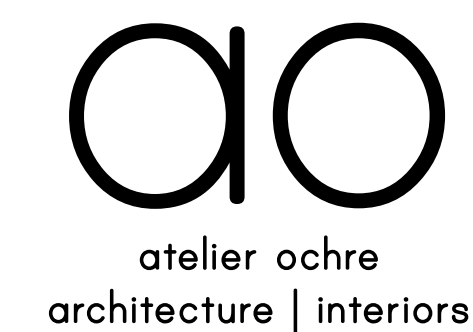




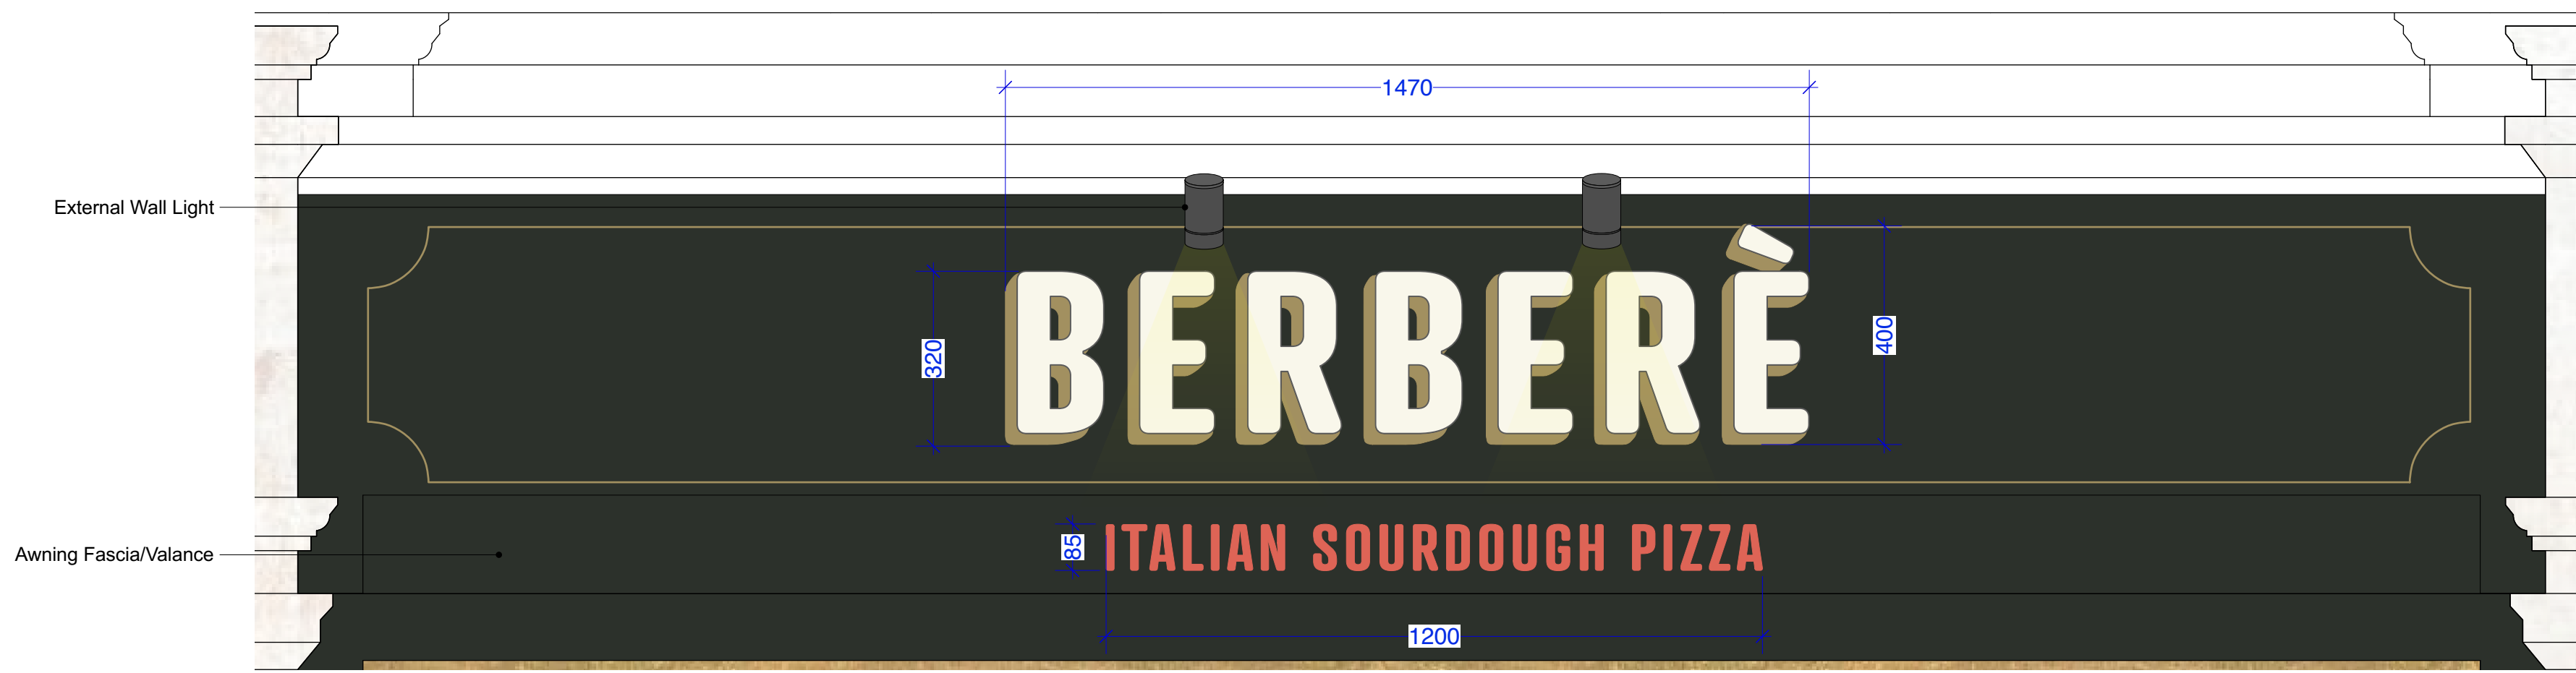


1 Left Hand Fascia  
Scale: 1:10



2 Right Hand Fascia  
Scale: 1:10

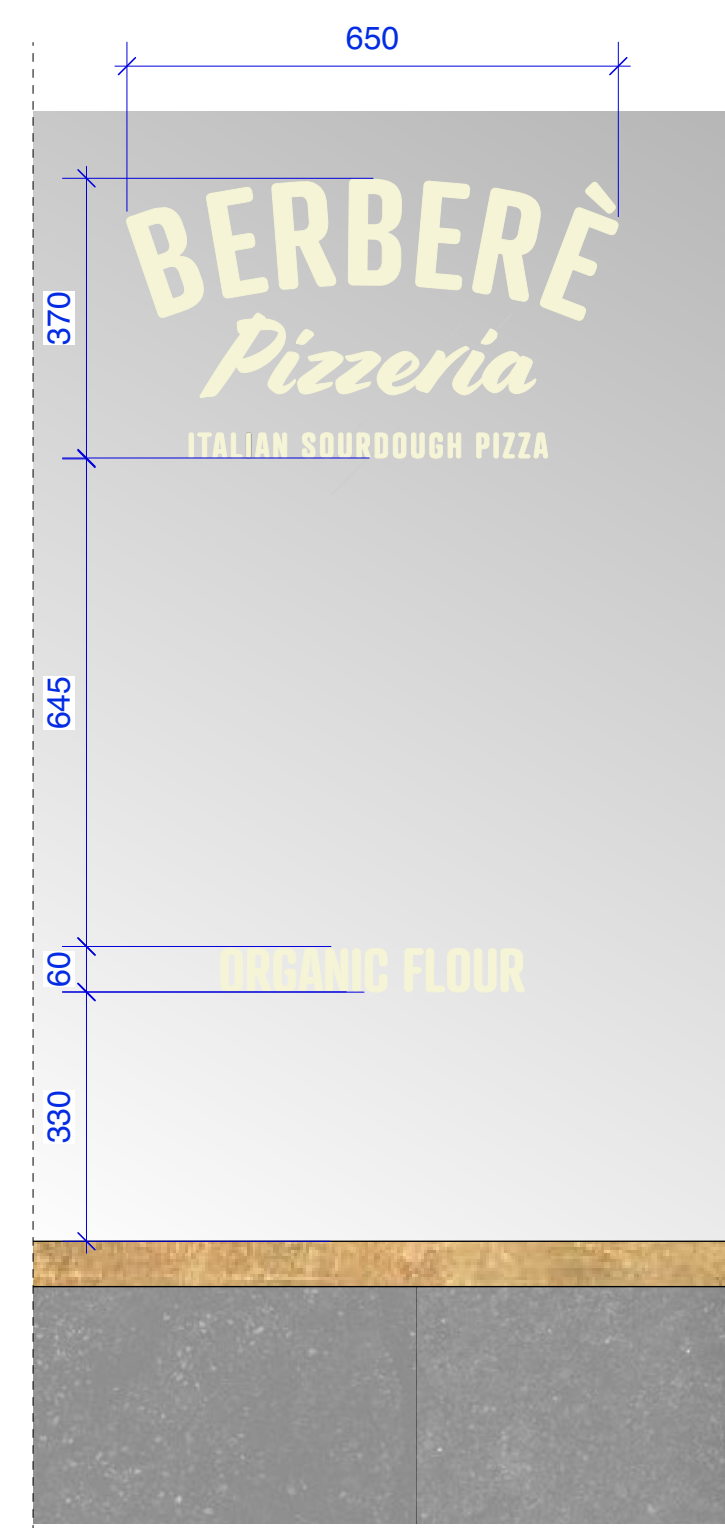


3 Windows Signage 1  
Scale: 1:10

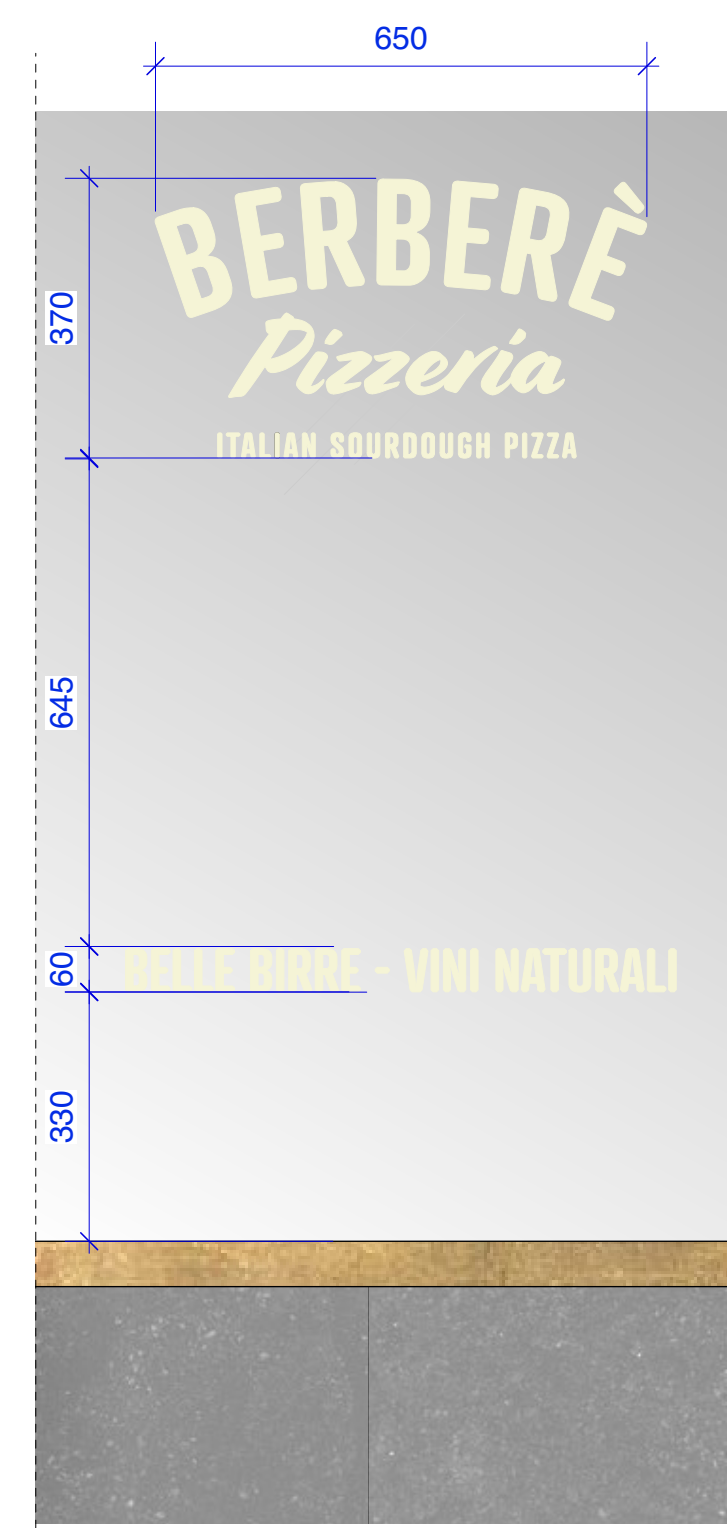


4 Windows Signage 2  
Scale: 1:10




5 Windows Signage 3  
Scale: 1:10

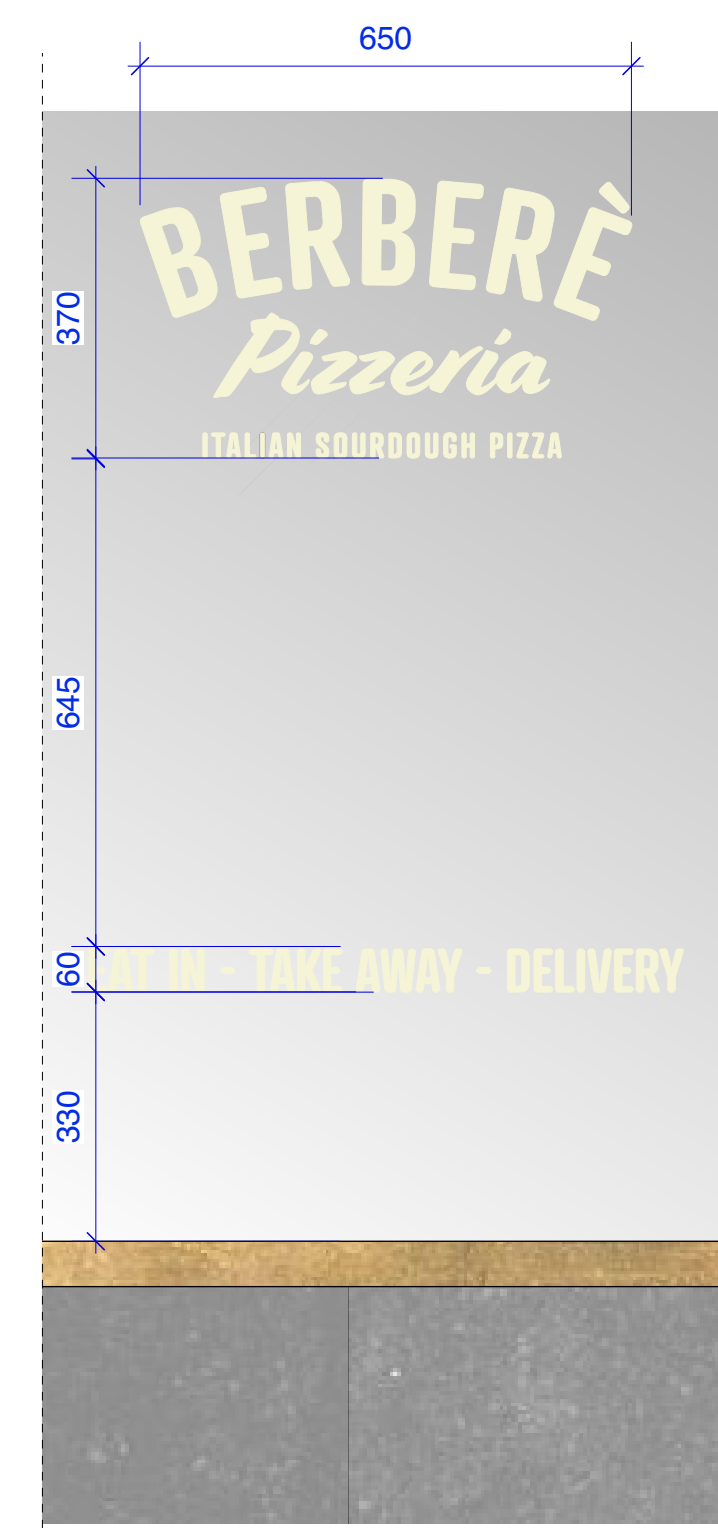

6 Windows Signage 4  
Scale: 1:10

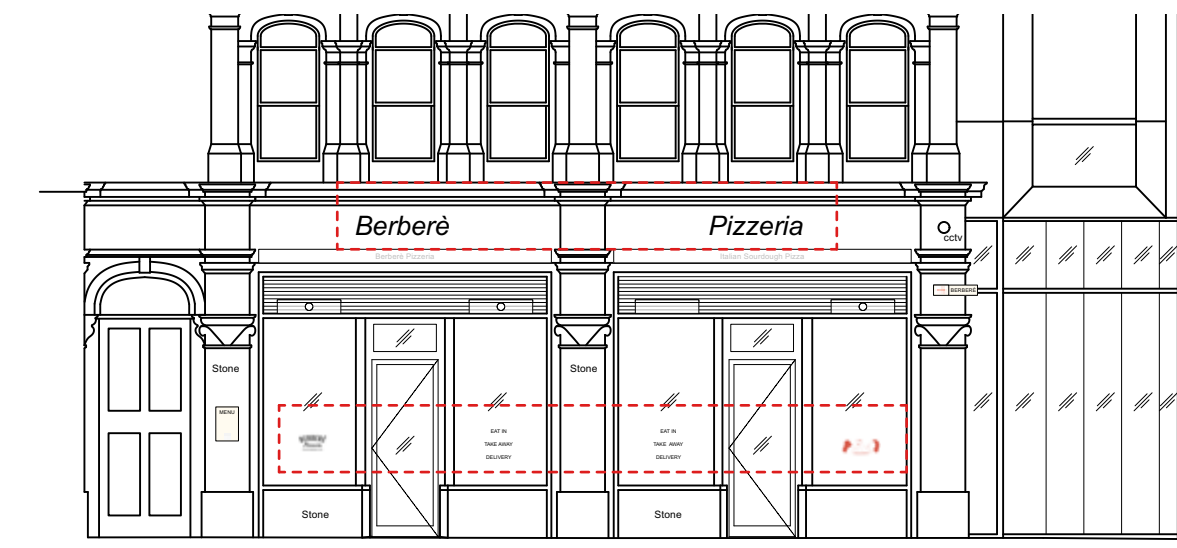

Key Elevation  
Scale: 1:100

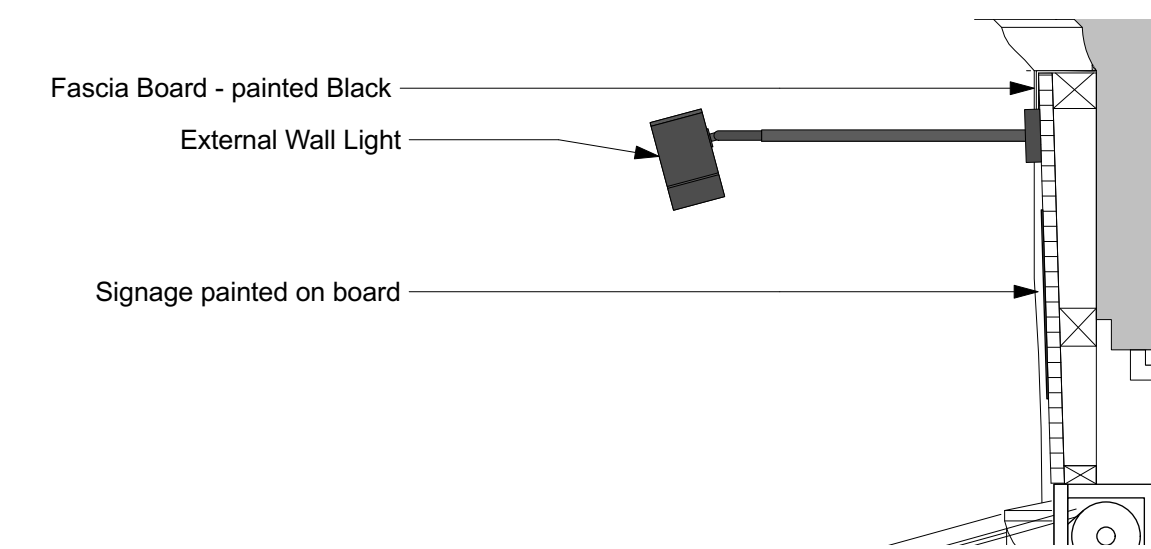

7 Fascia Signage Section  
Scale: 1:10



Painted fascia signage Painted Glass signage



Traditional Awning



PROJECT  
Tottenham Court Road  
CLIENT  
Berberé  
DRAWING TITLE  
Proposed Painted Signage  
Planning



Drawing Number  
24007-920

Scale  
1:50  
Date Created  
03.08.24


Revision  
P1  
Revision Date  
06.09.24

Drawn By  
DF  
Checked By  
DF


Do not scale from drawing, all dimensions to be checked on site. Report omissions and discrepancies to the architect immediately

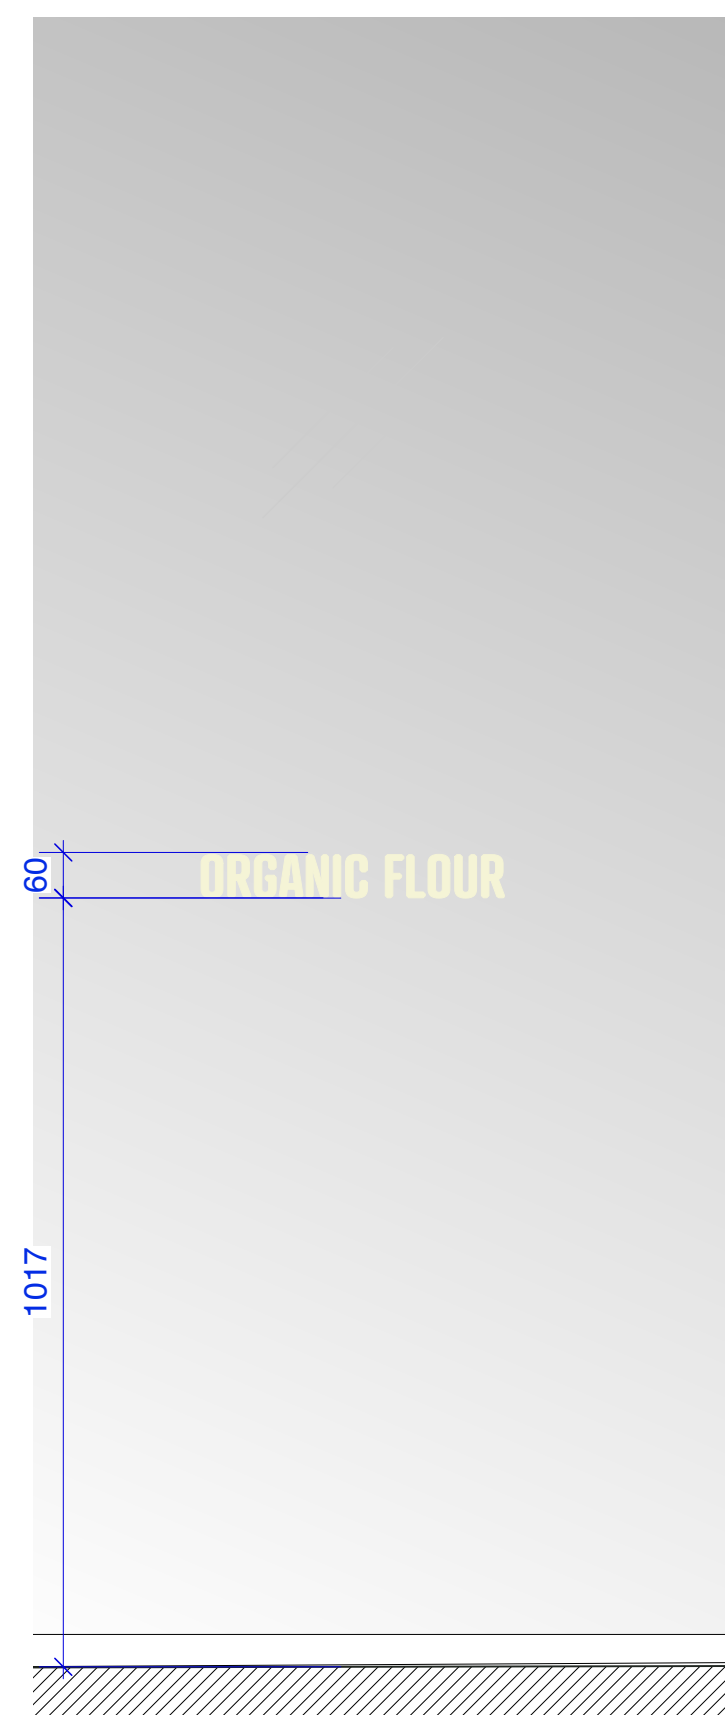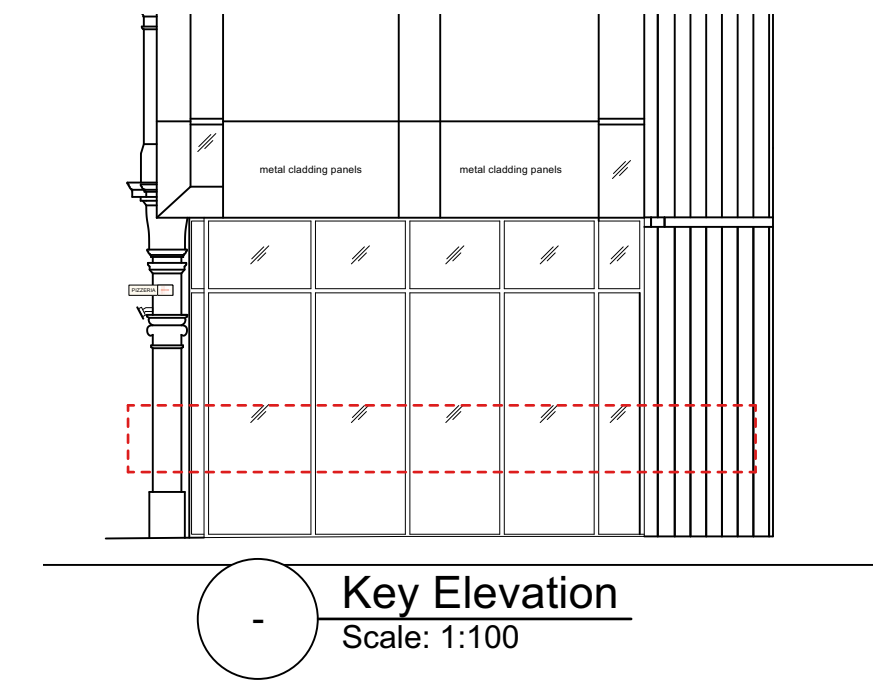

1 Windows Signage 1  
Scale: 1:10

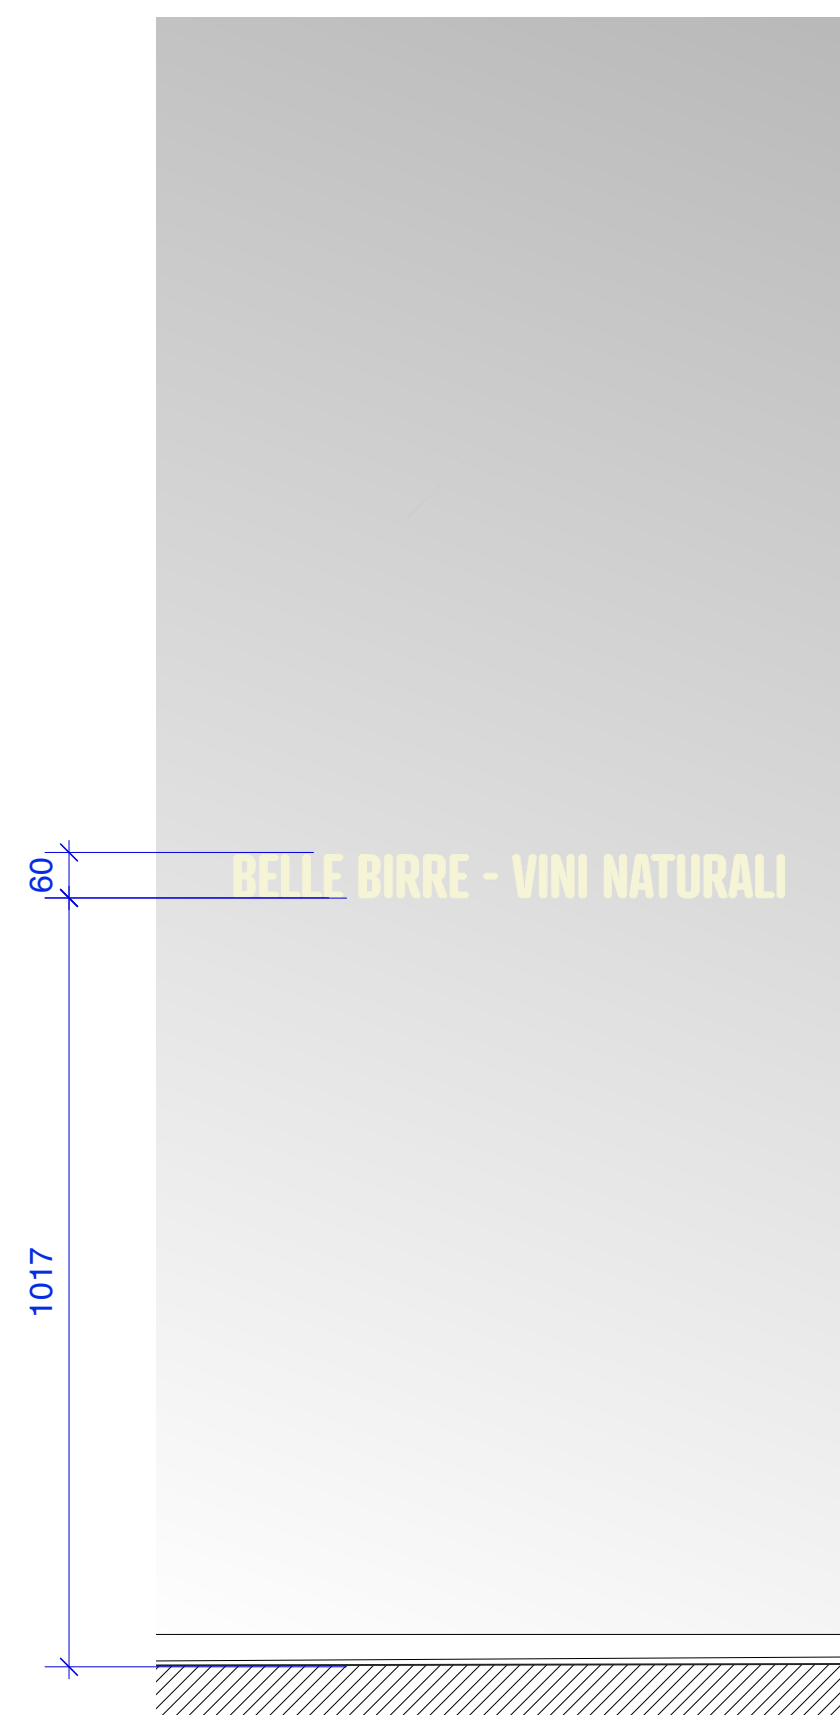


2 Windows Signage 1  
Scale: 1:10

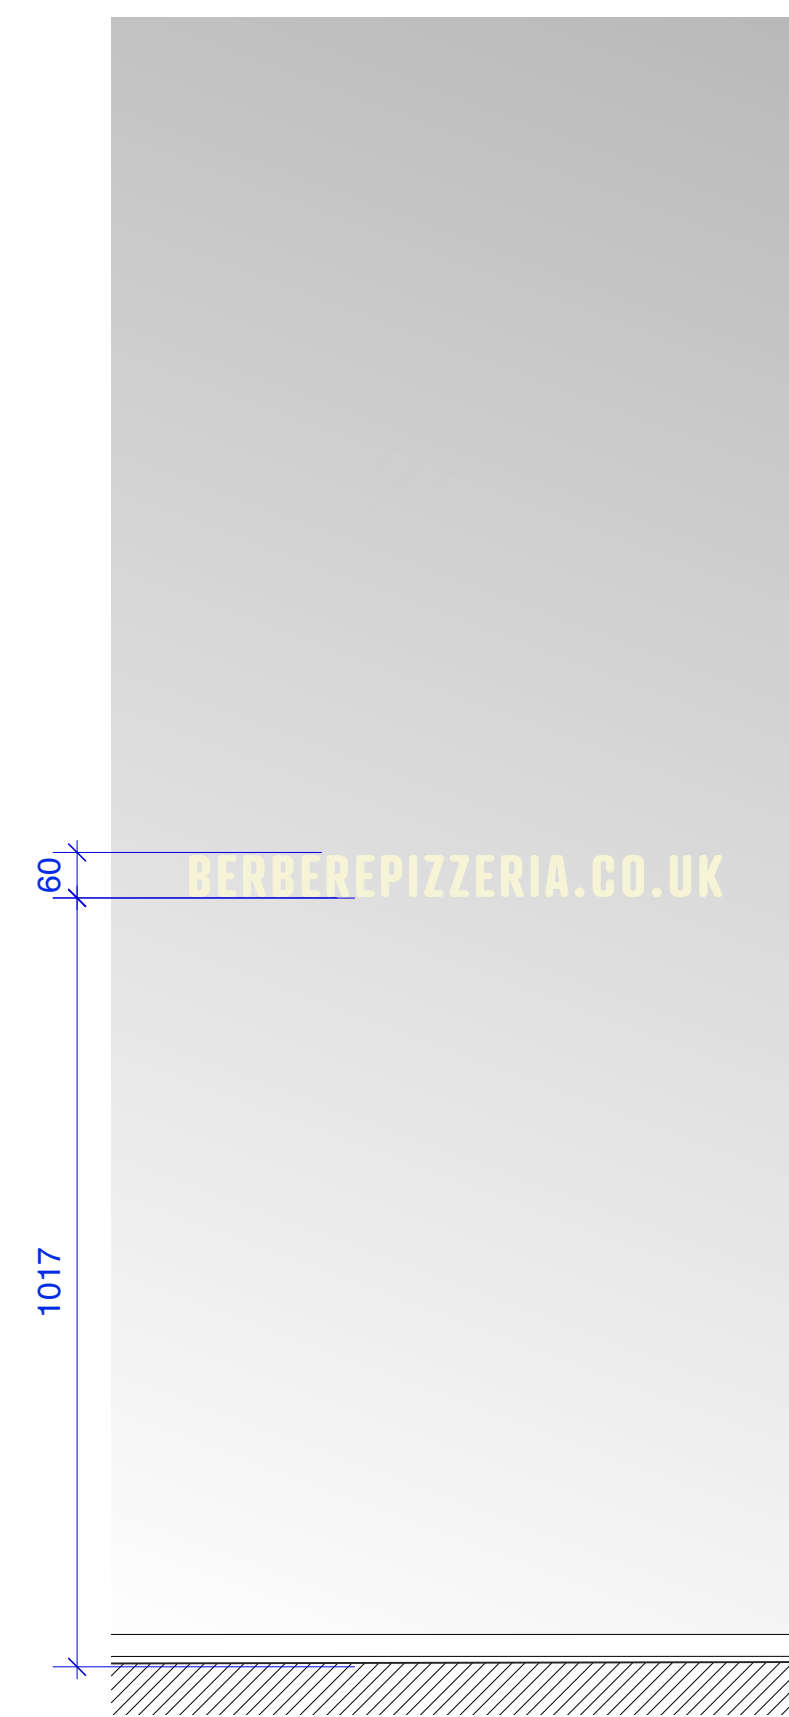

3 Windows Signage 1  
Scale: 1:10



4 Windows Signage 1  
Scale: 1:10

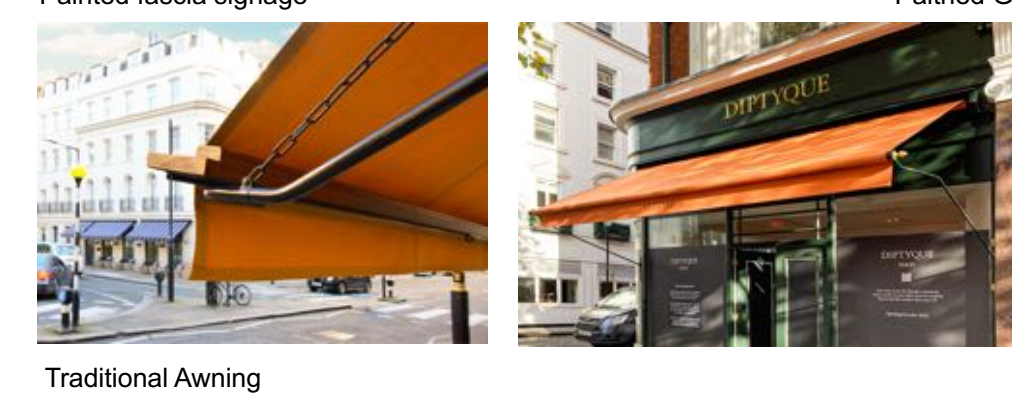

PROJECT  
Tottenham Court Road  
CLIENT  
Berberè  
DRAWING TITLE  
**Proposed Painted Signage  
Planning**

Drawing Number  
**24007-921**


Scale  
**1:50** Date Created  
**03.08.24**

Revision  
**P1** Revision Date  
**06.09.24**


Drawn By  
**DF** Checked By  
**DF**

Do not scale from drawing, all dimensions to be checked on site. Report omissions and discrepancies to the architect immediately




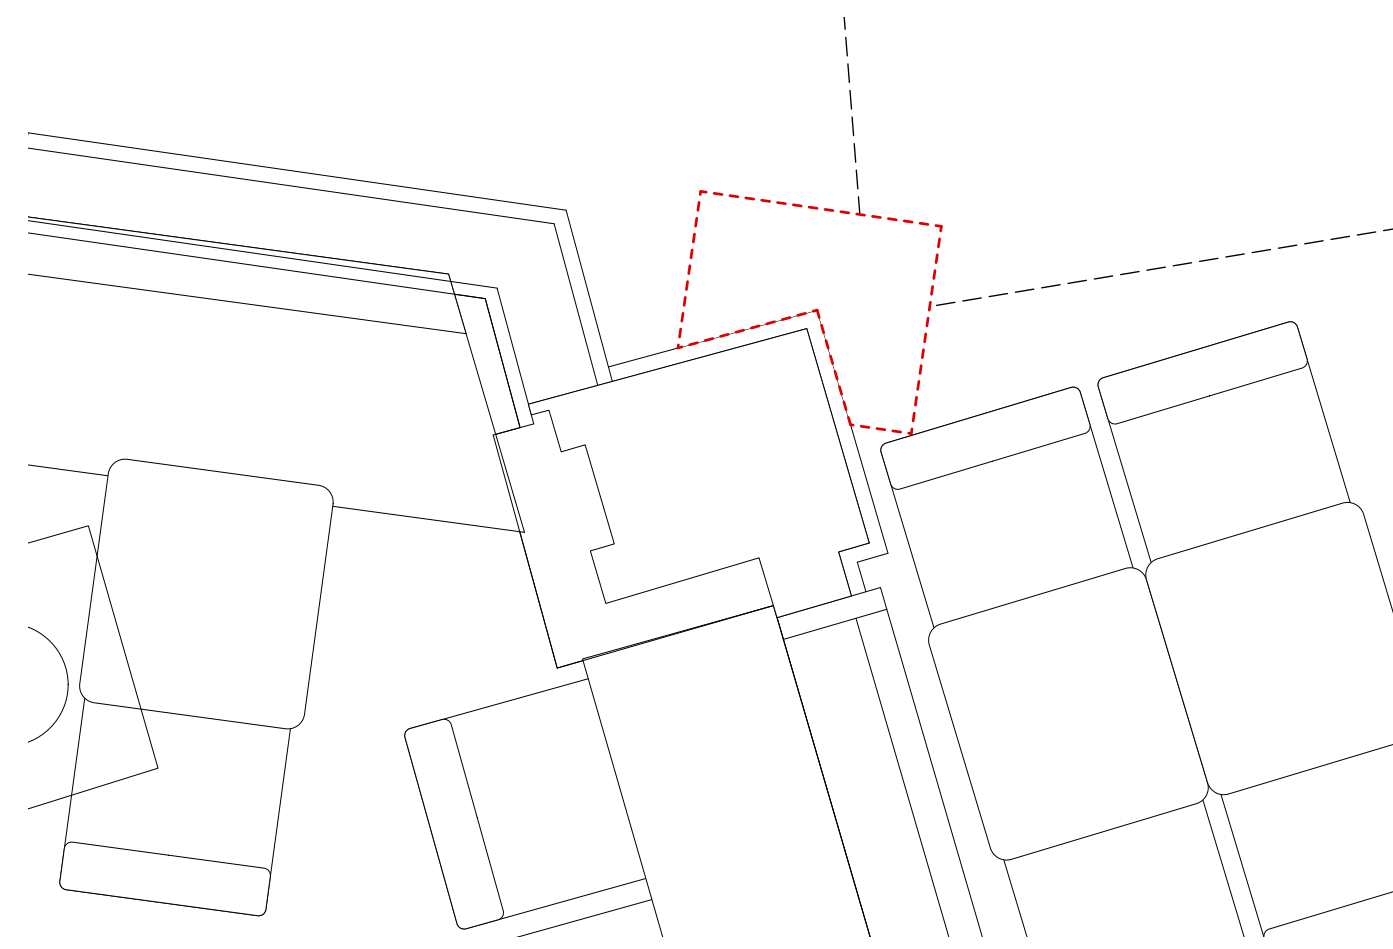


**A** Corner Lightbox Detail  
Scale: 1:20

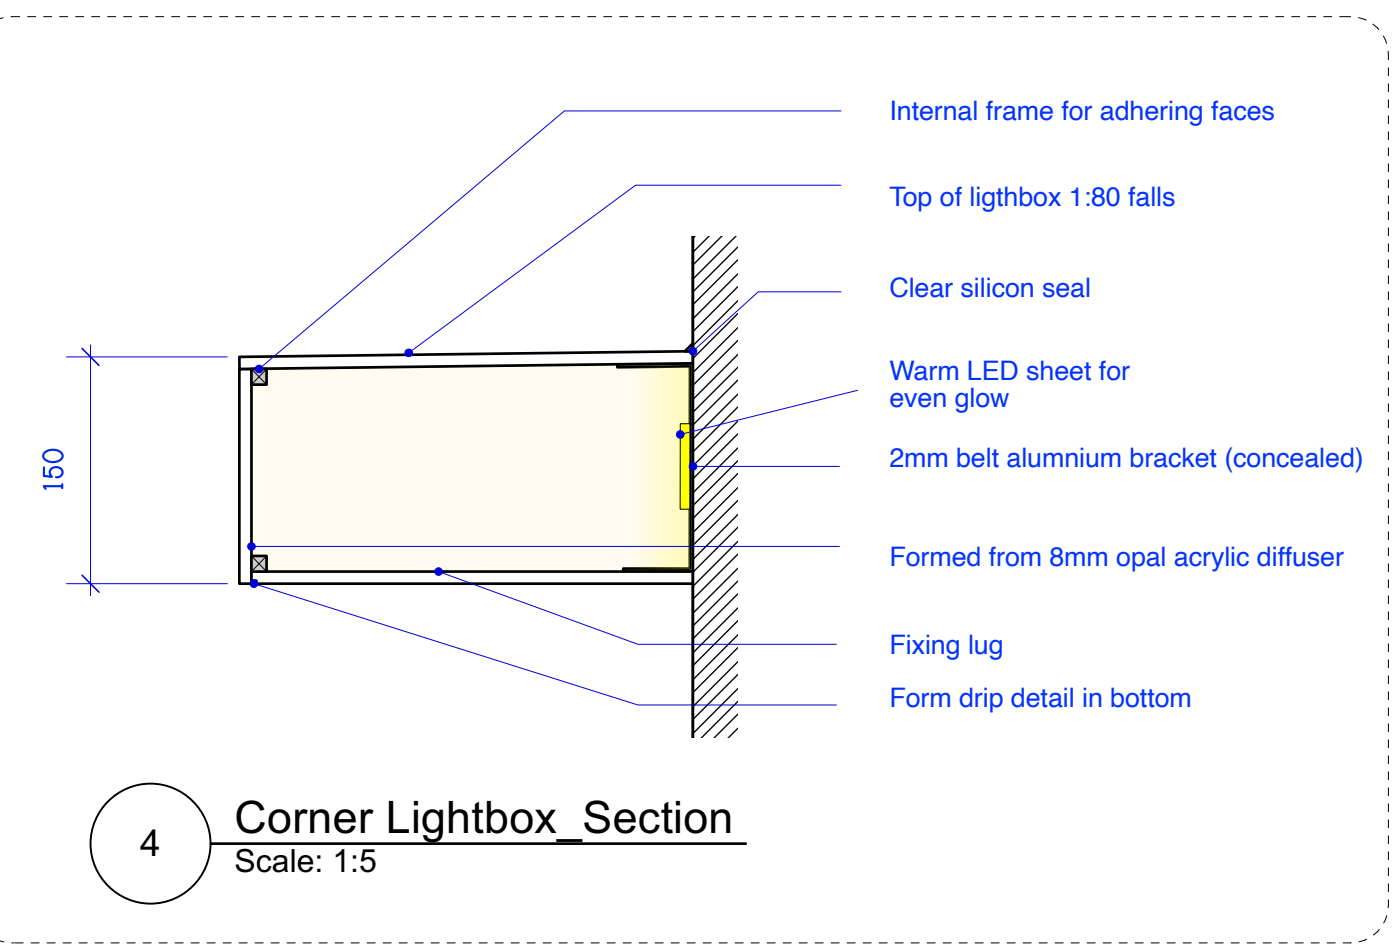


**4** Corner Lightbox Section  
Scale: 1:5

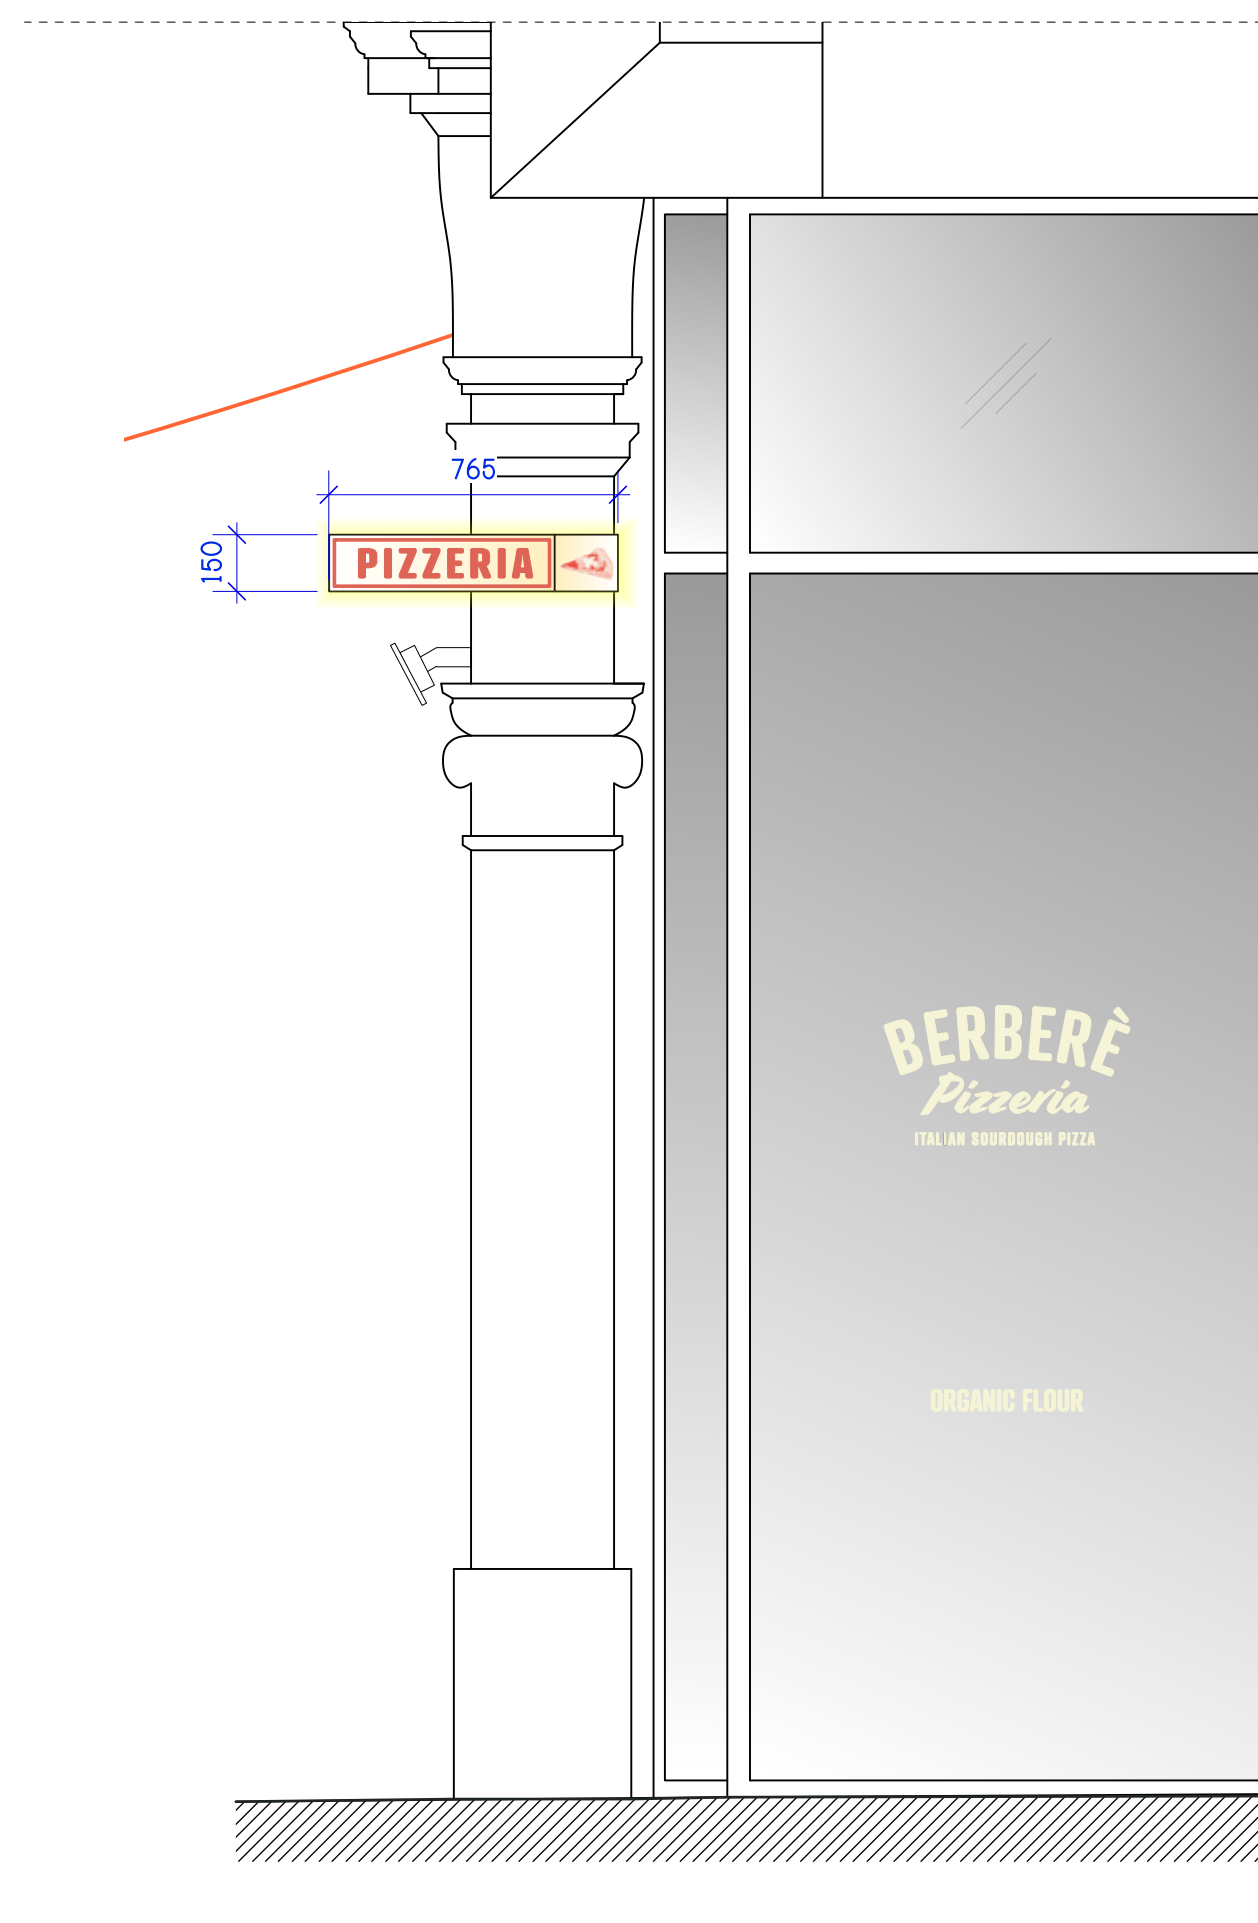

**2** Corner Lightbox detail Side elevation  
Scale: 1:20

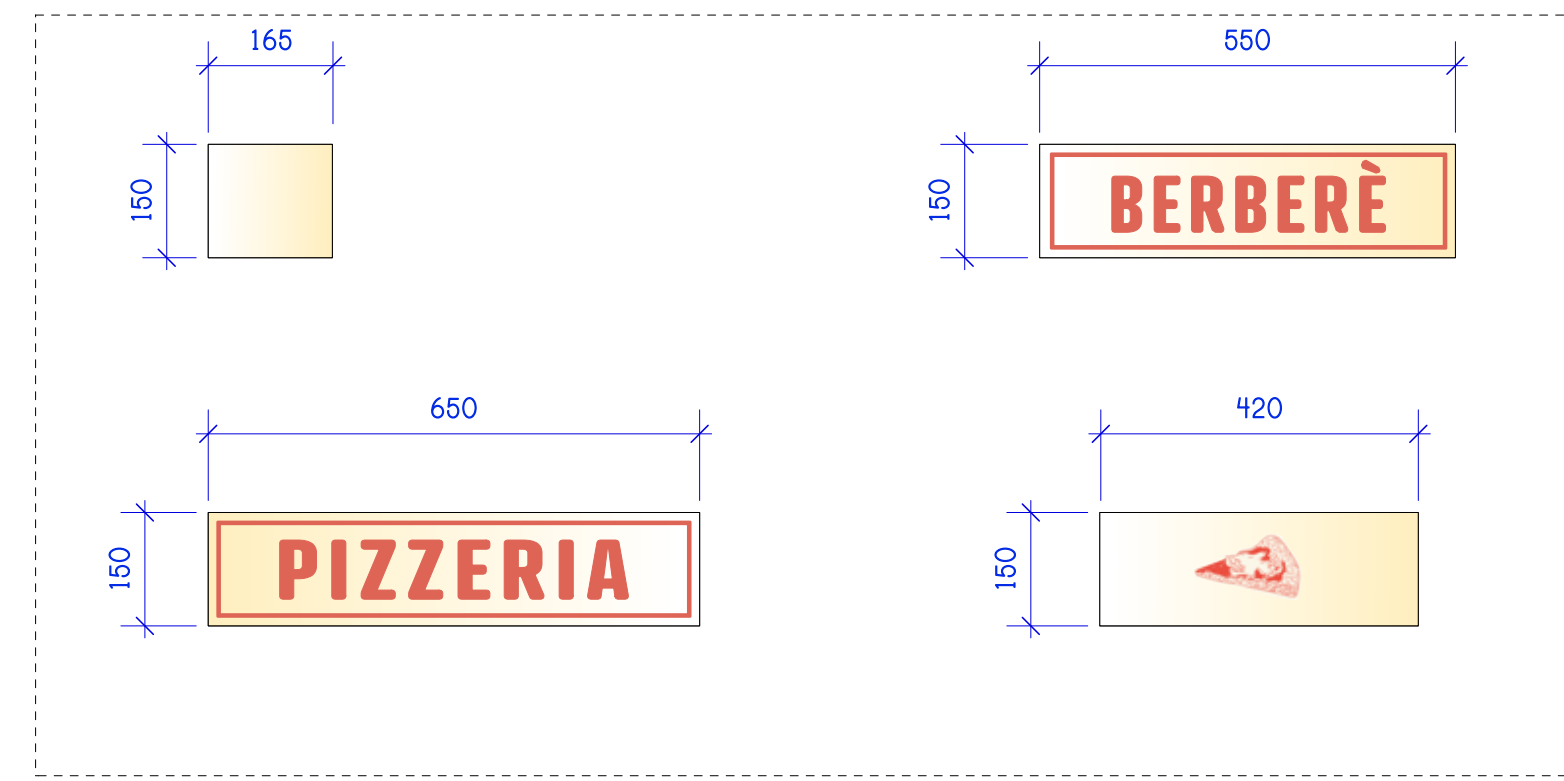


**5** Corner Lightbox Elevations  
Scale: 1:10

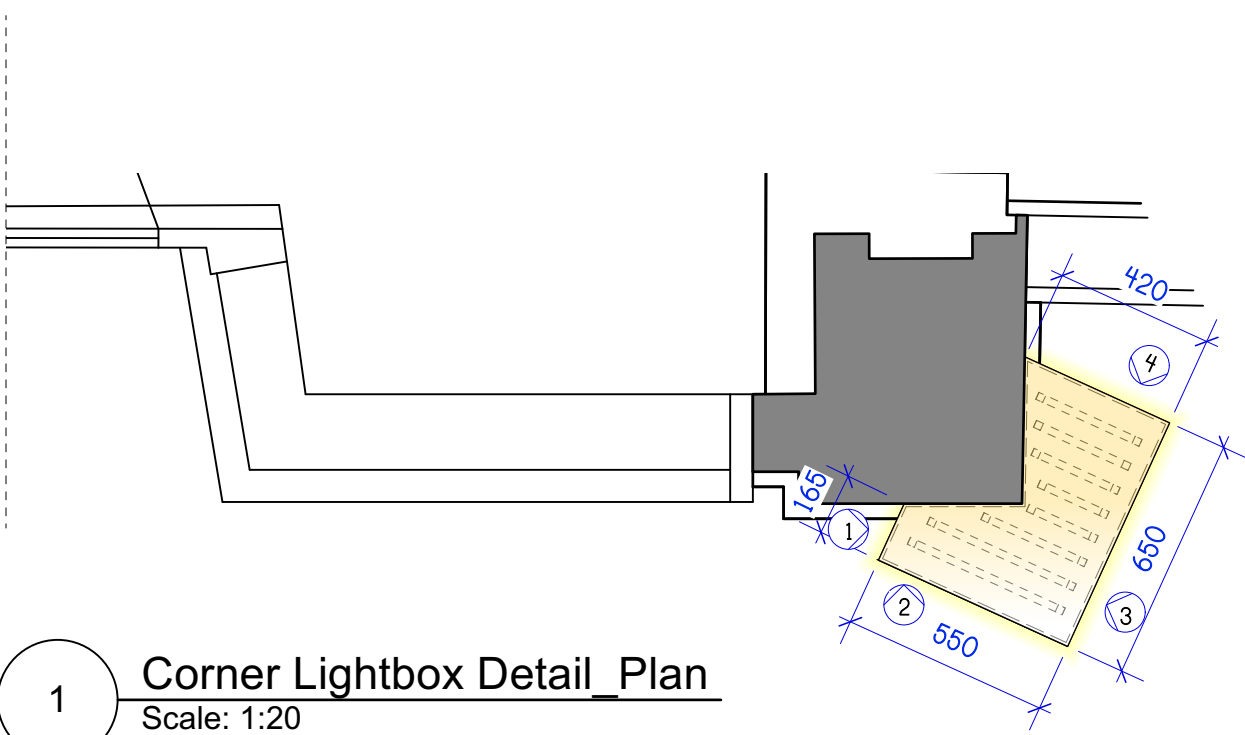


**1** Corner Lightbox Detail Plan  
Scale: 1:20




**3** Corner Lightbox Detail Front elevation  
Scale: 1:20

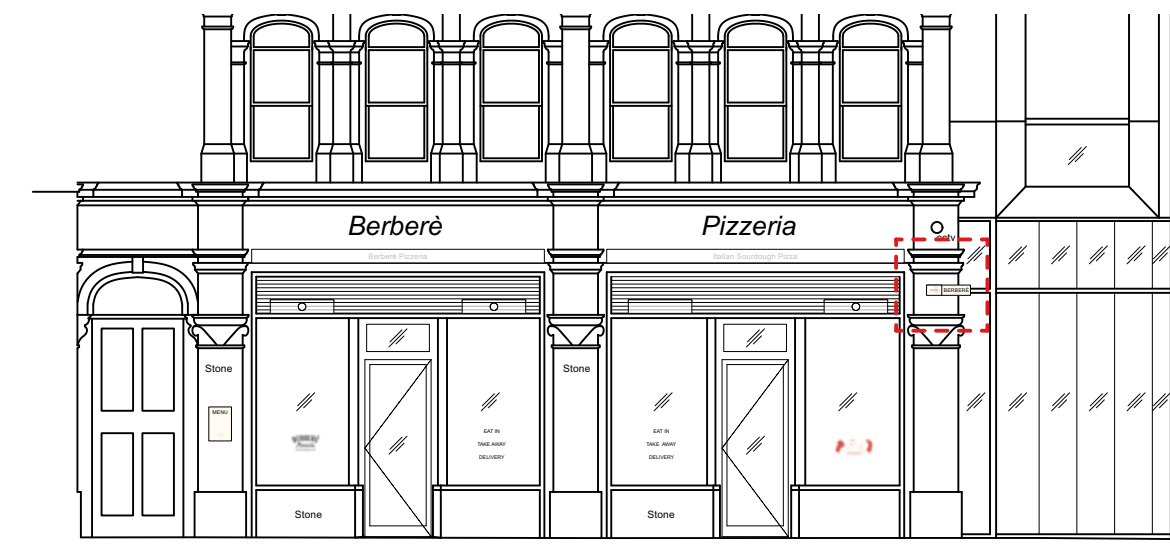

**Key Elevation**  
Scale: 1:100

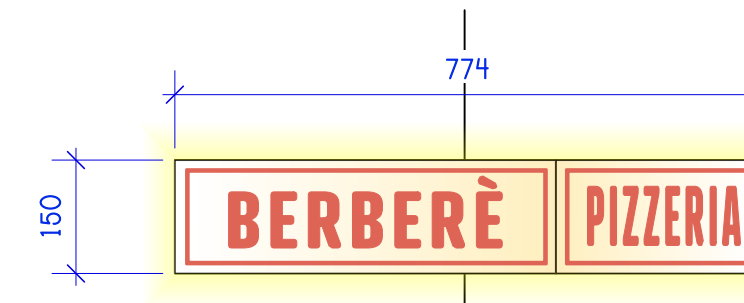


Elevations 2-3

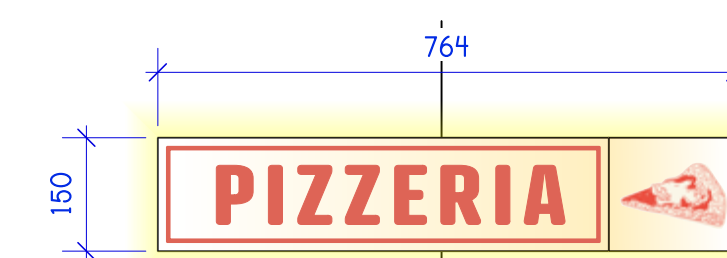

Elevations 3-4



**6** Projecting sign elevations  
Scale: 1:10

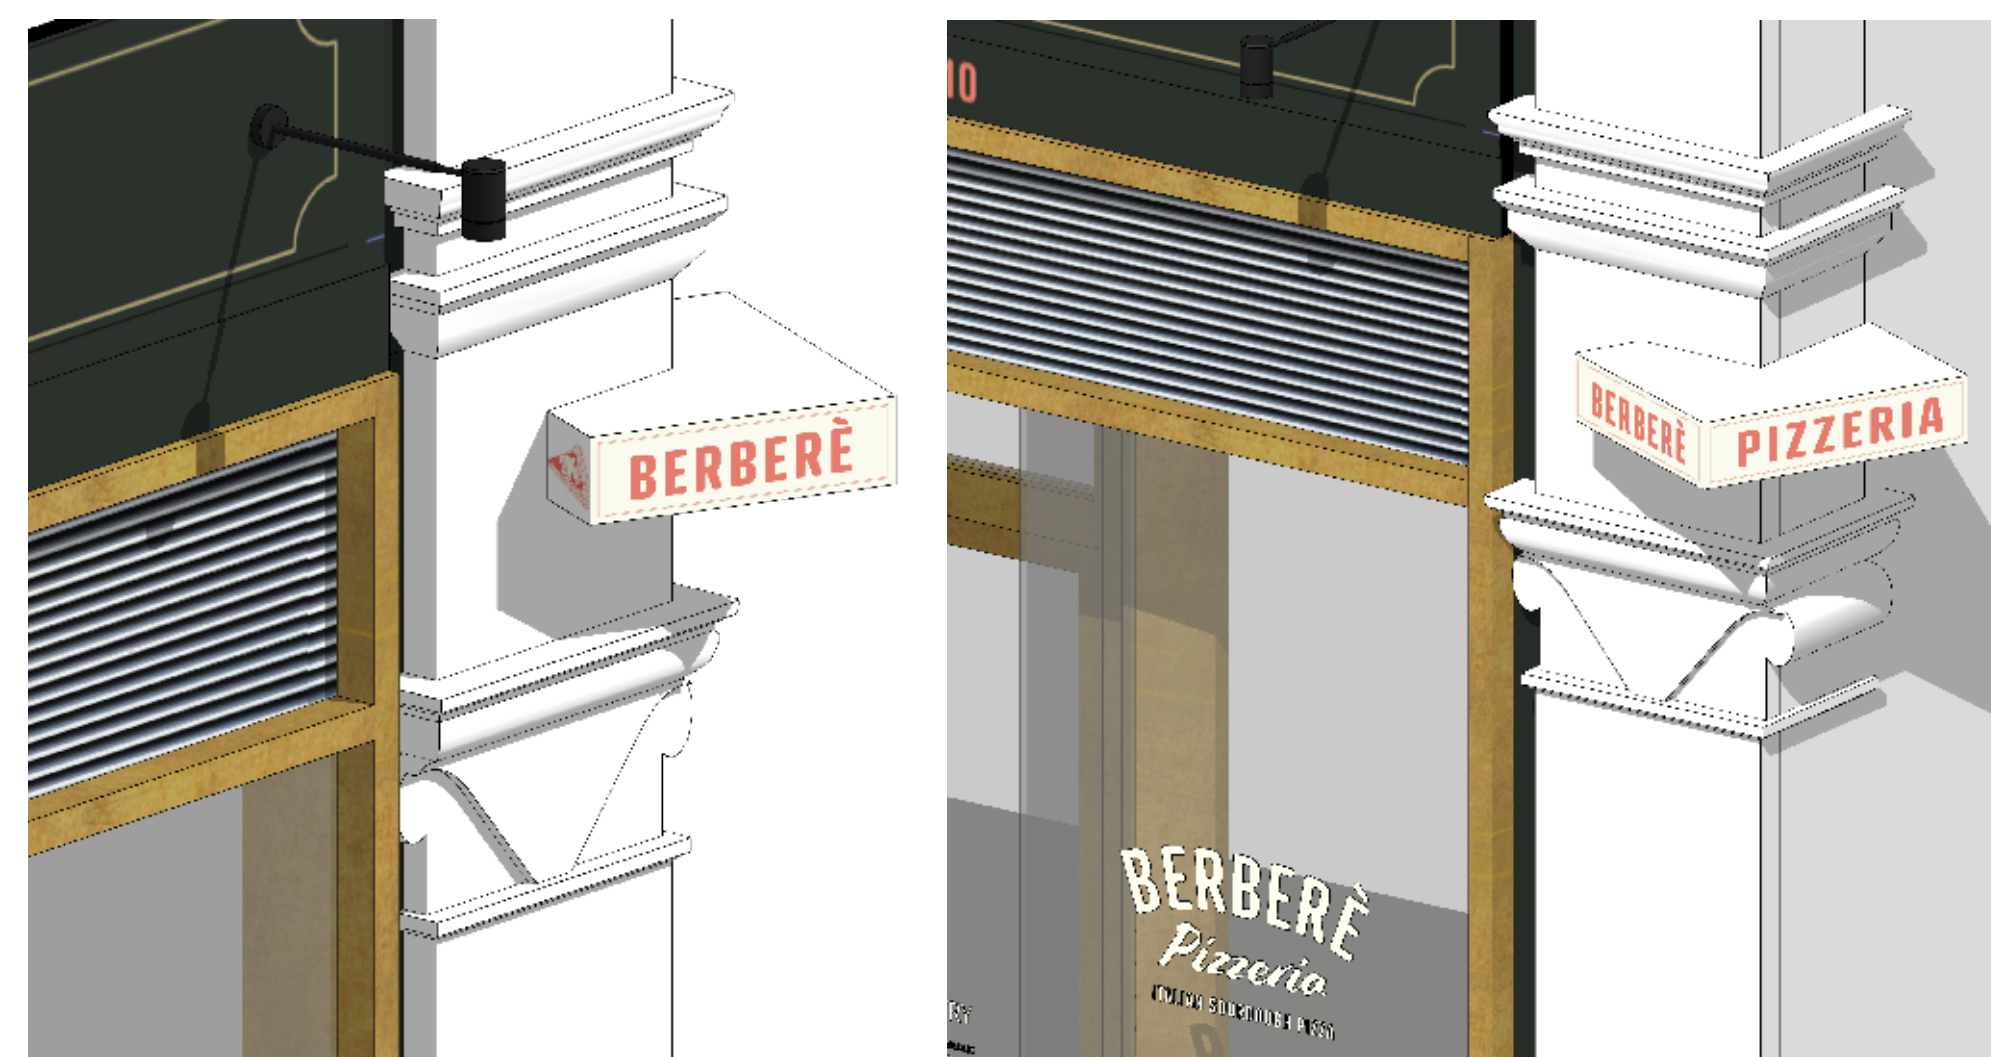

PROJECT  
Tottenham Court Road  
CLIENT  
Berberè  
DRAWING TITLE

**Lightbox Signage Planning**

Drawing Number  
**24007-925**

Scale: **1:5** Date Created: **03.08.24**


Revision: **P1** Revision Date: **06.09.24**

Drawn By: **DF** Checked By: **DF**


Do not scale from drawing, all dimensions to be checked on site. Report omissions and discrepancies to the architect immediately.






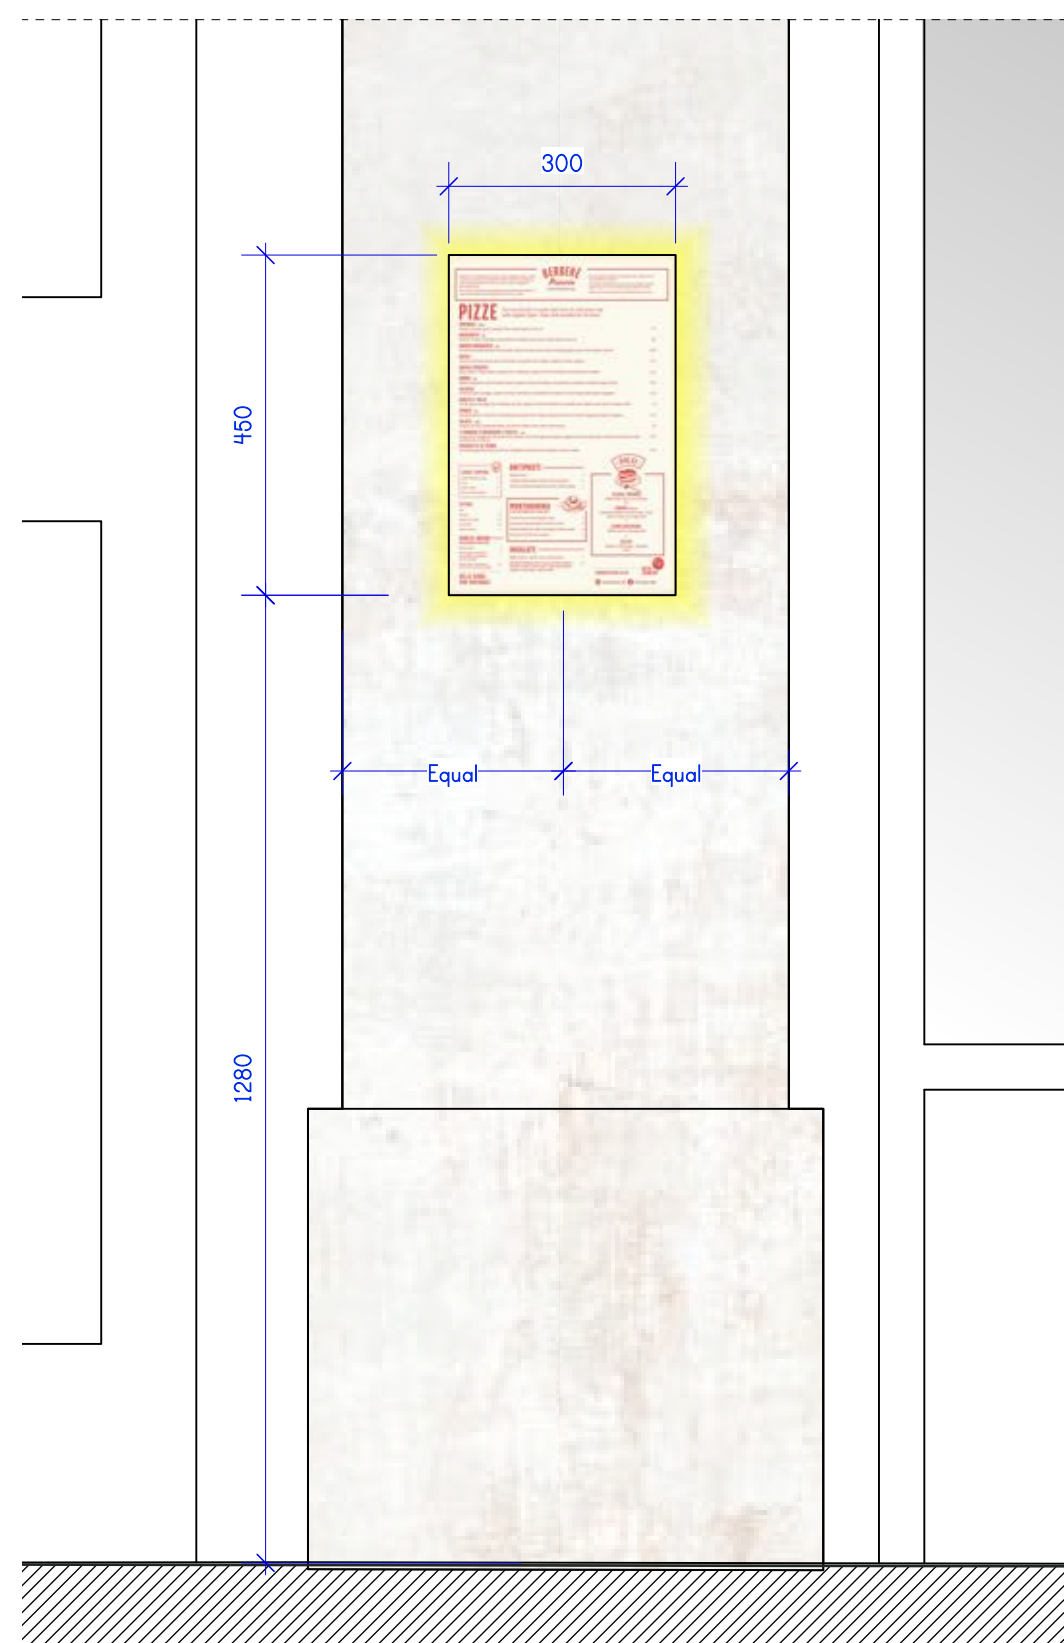


1 Menu Box  
Scale: 1:10

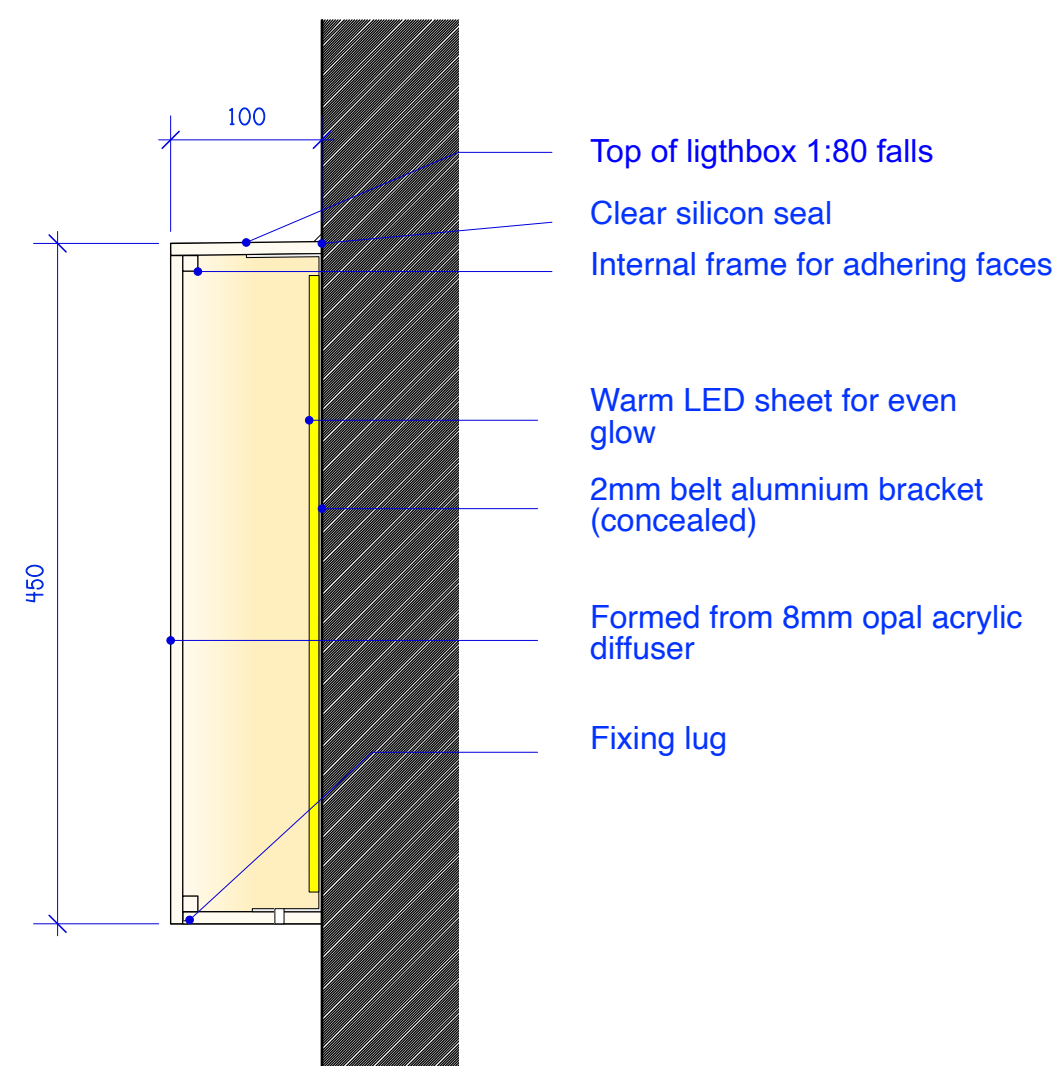


7 Menu Box Elevation  
Scale: 1:5

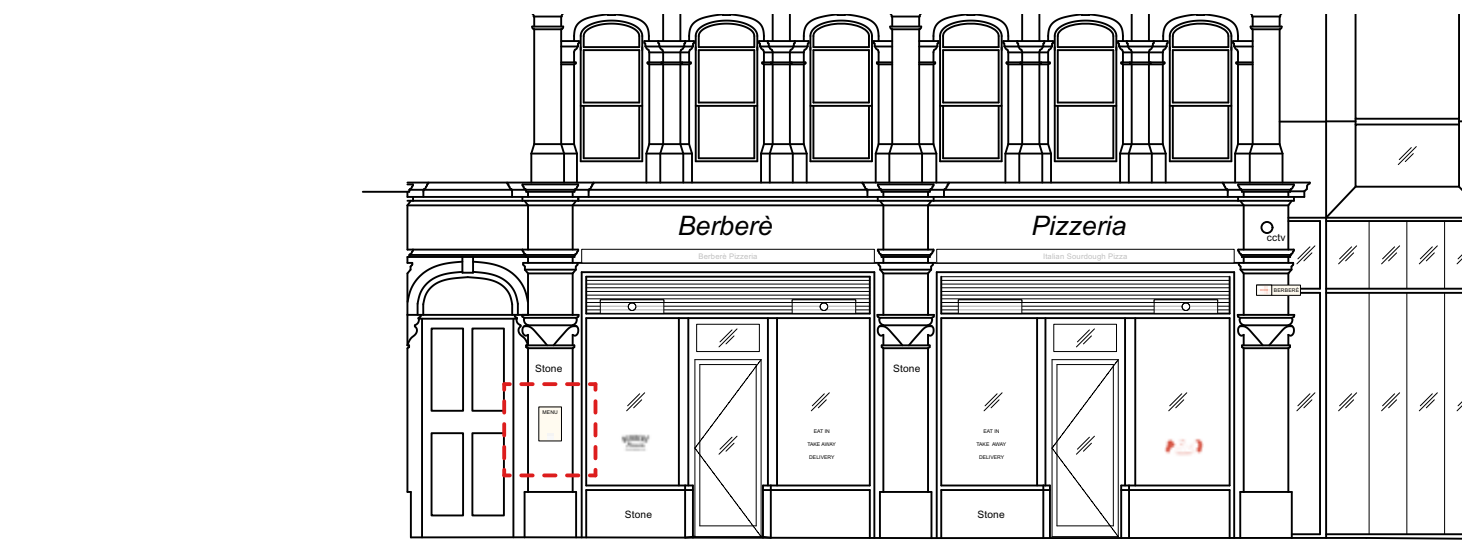


Key Elevation  
Scale: 1:100

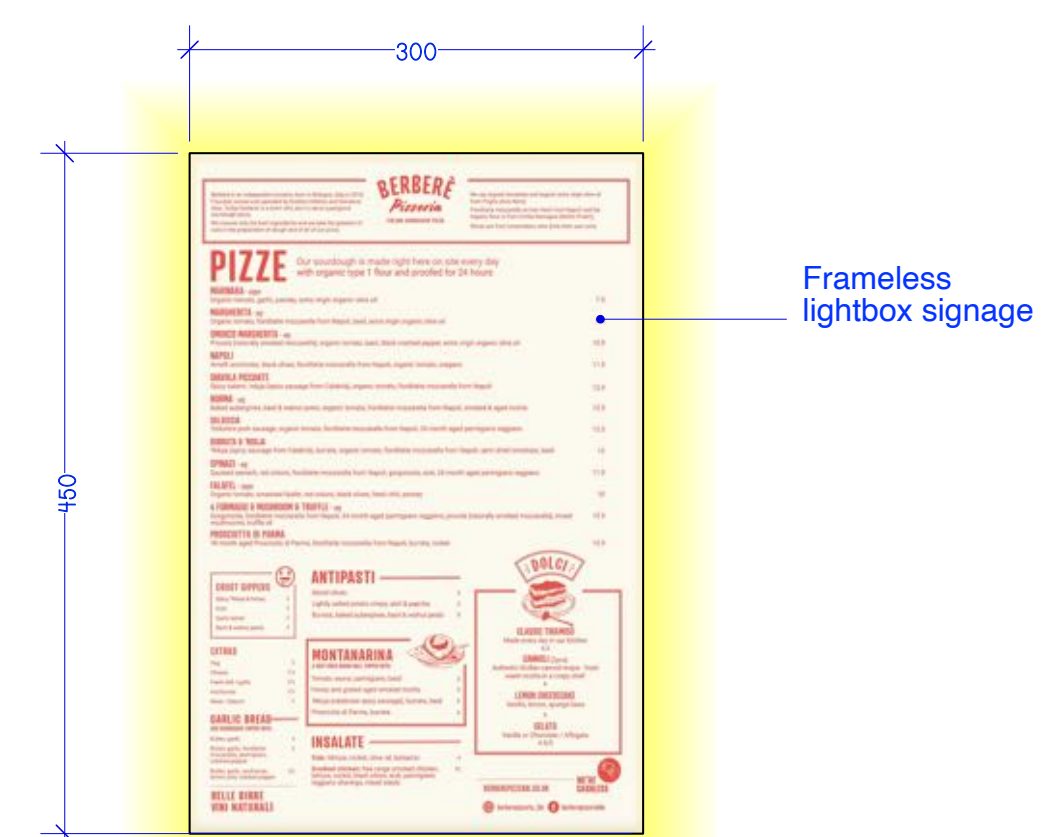


2 Menu Box Elevation  
Scale: 1:5

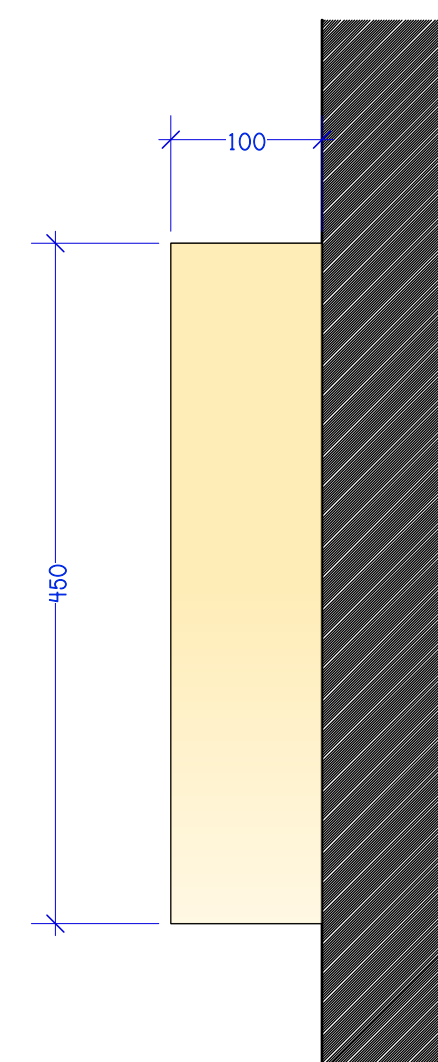

8 Menu Box Elevation  
Scale: 1:5

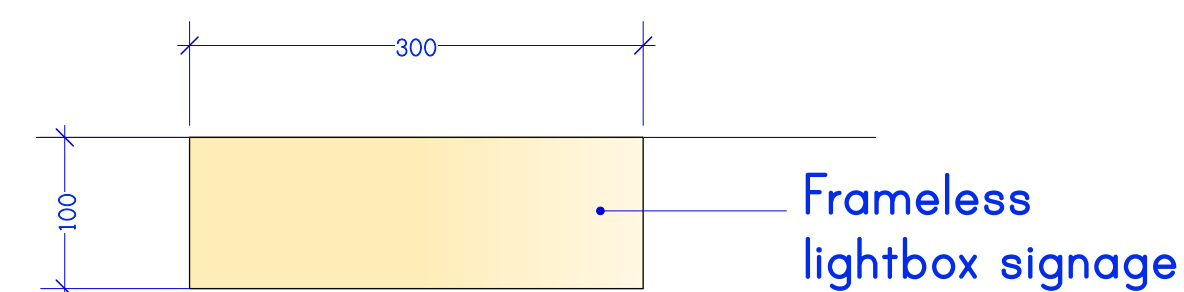

3 Menu Box Plan  
Scale: 1:5

 

PROJECT  
Tottenham Court Road  
CLIENT  
Berbere  
DRAWING TITLE

Lightbox Signage  
Planning

Drawing Number  
24007-926

Scale  
1:5  
Date Created  
03.08.24

Revision  
P1  
Revision Date  
06.09.24

Drawn By  
DF  
Checked By  
DF

Do not scale from drawing, all dimensions to be checked on site. Report omissions and discrepancies to the architect immediately