

For Office Use: A\_12683

**URBAN OUTFITTERS**

42-56 SEVEN DIALS  
EARLHAM STREET  
LONDON  
WC2H 9LJ

CONSULTANT :

DRAWN BY:

AB

ISSUE / DATE:

PLANNING 06.09.2024


REVISION :

A FLOORING CHANGED ZR 06/09/24  
B COMMENTS FROM COUNCIL 16/09/24

SHEET TITLE :  
**PROPOSED FIRST  
FLOOR PLAN**

SHEET NO. :

**A102**

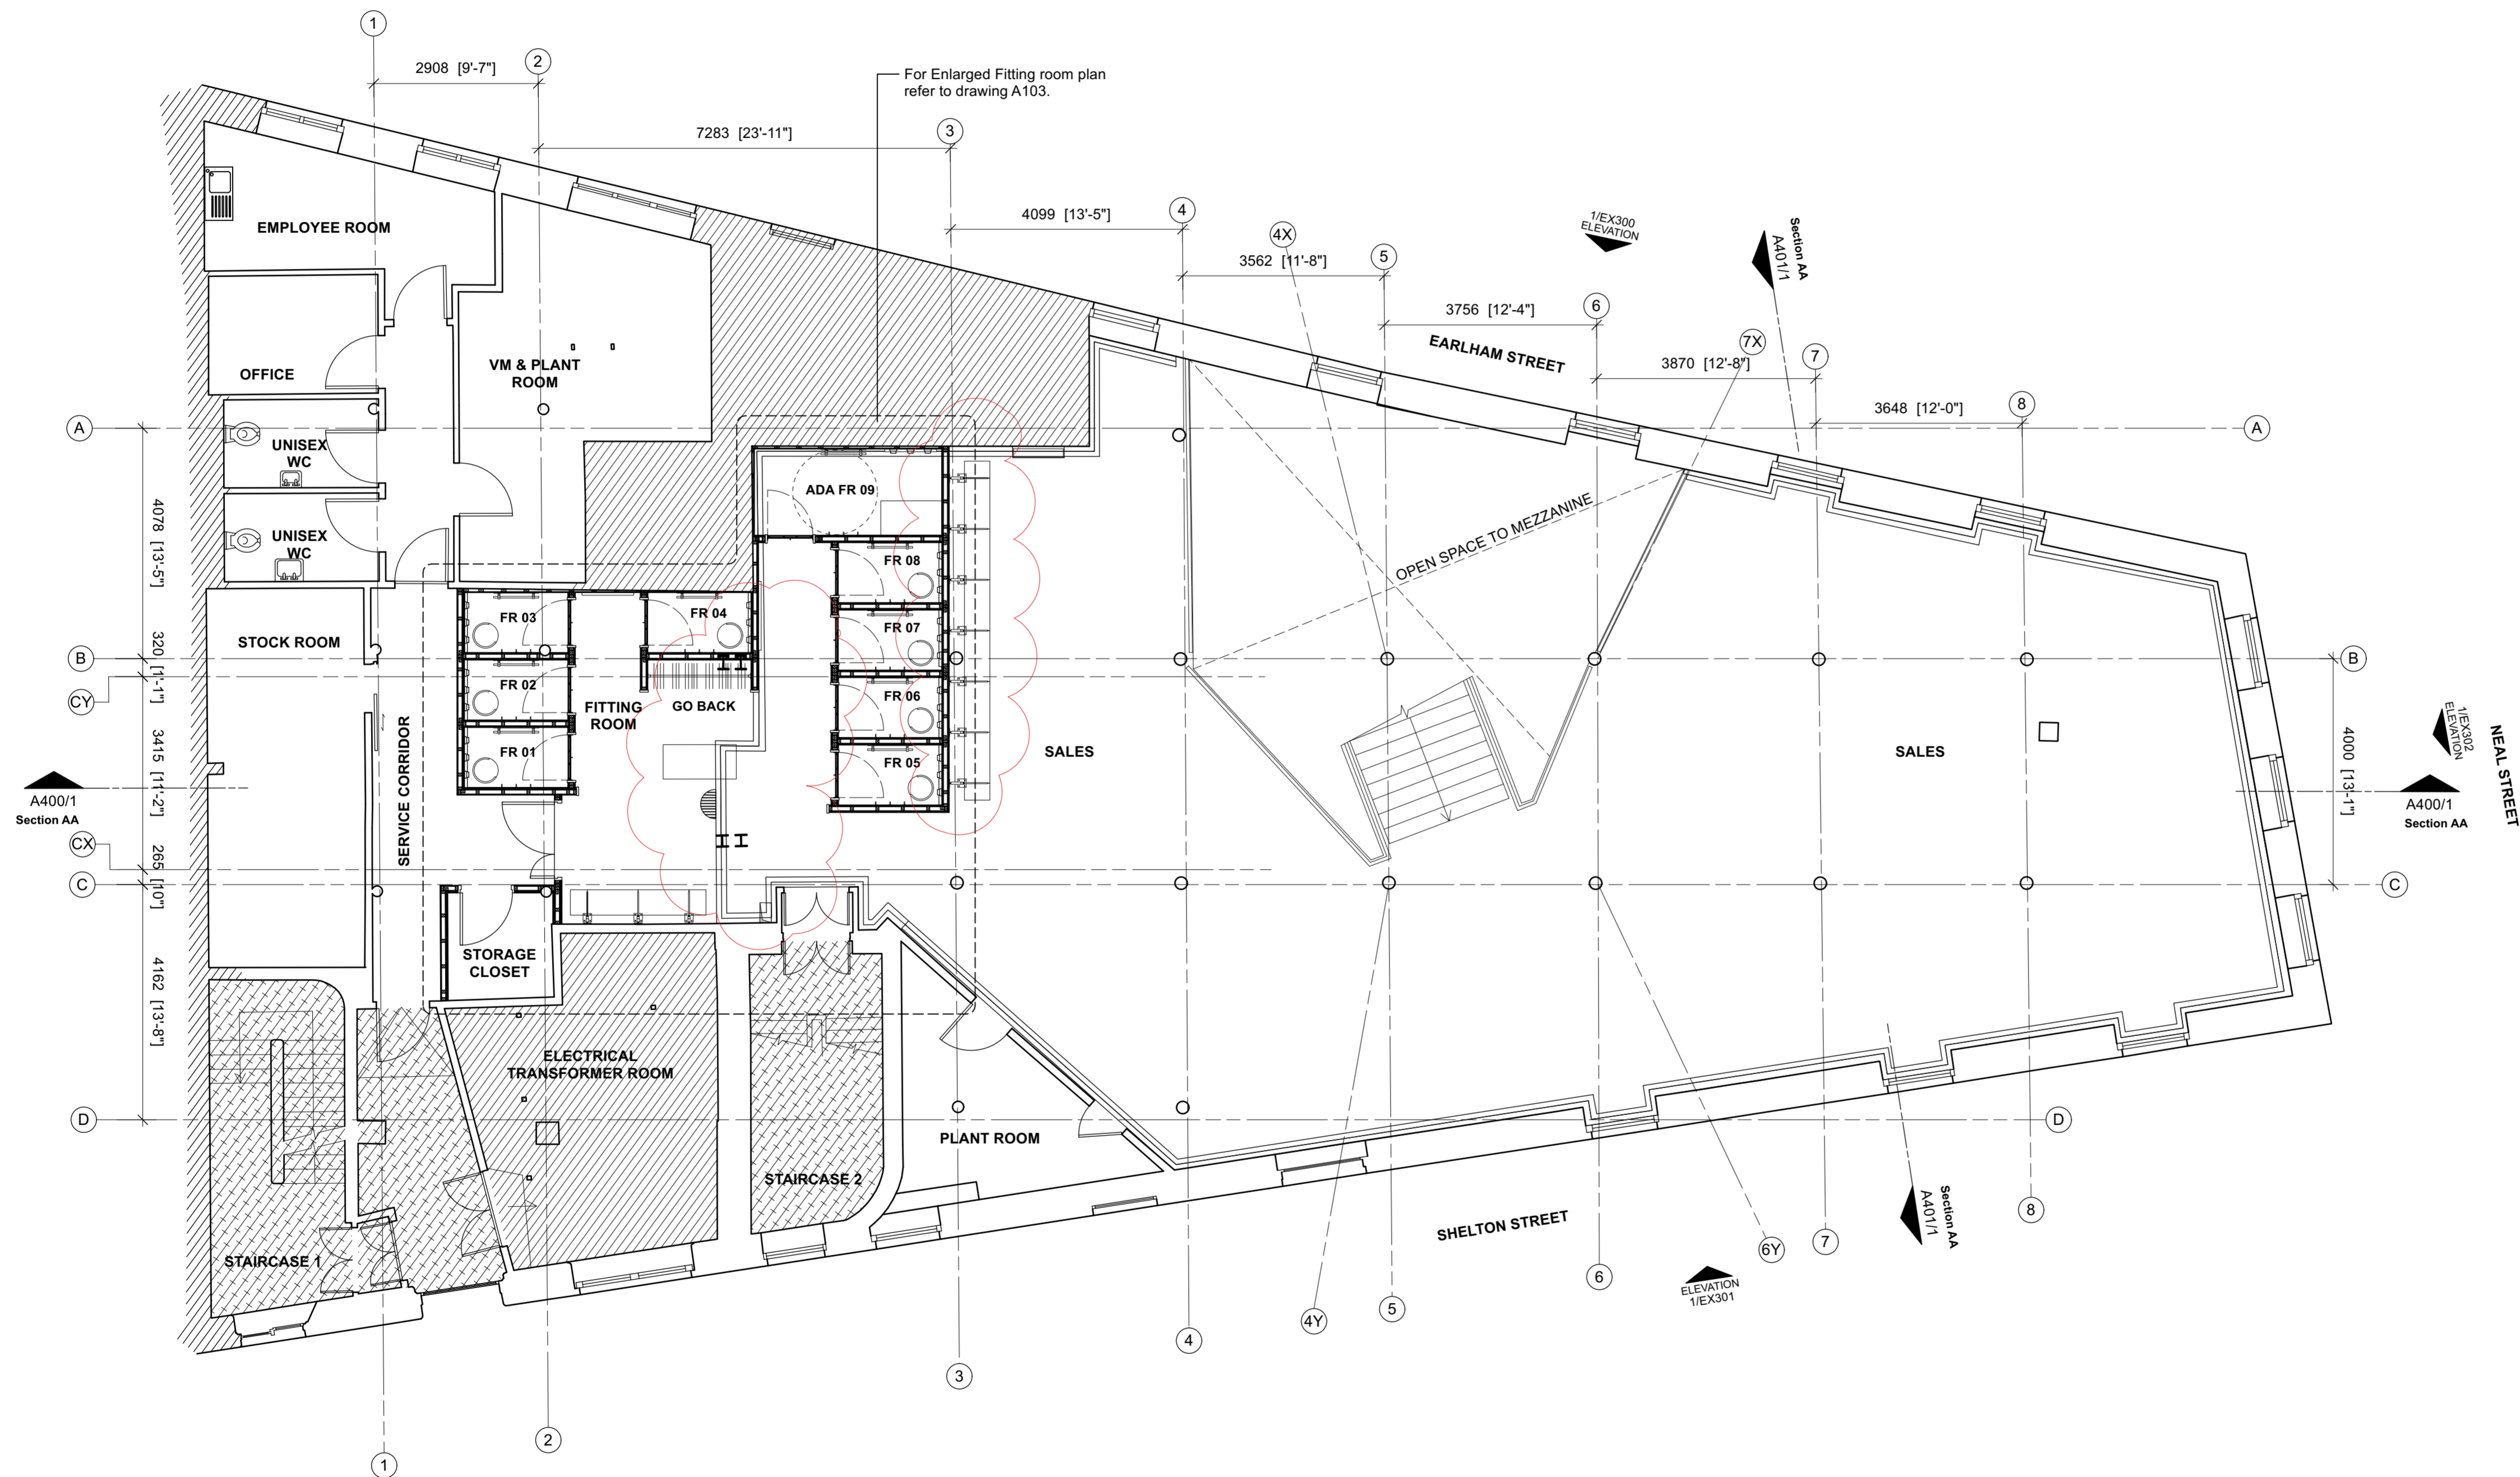

**1 FIRST FLOOR PLAN**

A102 SCALE 1:75 @ A1

**LEGEND**

- OUTSIDE OF DEMISE AREA.
- SHARED SPACE.



Scale bar (metres) 1:75