


**Proposed Front Window**  
Scale 1:100 @ A3

- new stone steps
- new stone cladding on steps
- proposed curved brick balustrade outline
- existing brick balustrade retained
- garage door further inside
- proposed windows to replace existing

 

Issued For <b>COMMENT</b>
General Notes: THIS DRAWING HAS BEEN PREPARED BY MICHAEL EALES ARCHITECTS AND THE DATA CONTAINED HEREIN MAY BE USED OR REPRODUCED ONLY WITH MICHAEL EALES ARCHITECTS' APPROVAL.


Rev.	Description	Date	Signed	Checked

--


--

A3 Scale 1:100 @ A3	Date 19.09.24	Drawn by AA	Checked by ME
Drawing Title <b>Proposed Front Elevation</b>			
Project 32 Steele's Road London NW3 4RE			

 113 Fore Street, Hertford Hertfordshire, SG14 1AS T - 07764 496 345 E - info@me-architects.co.uk		
Project no. 23 / 219	Drawing no. 221	Revision 02

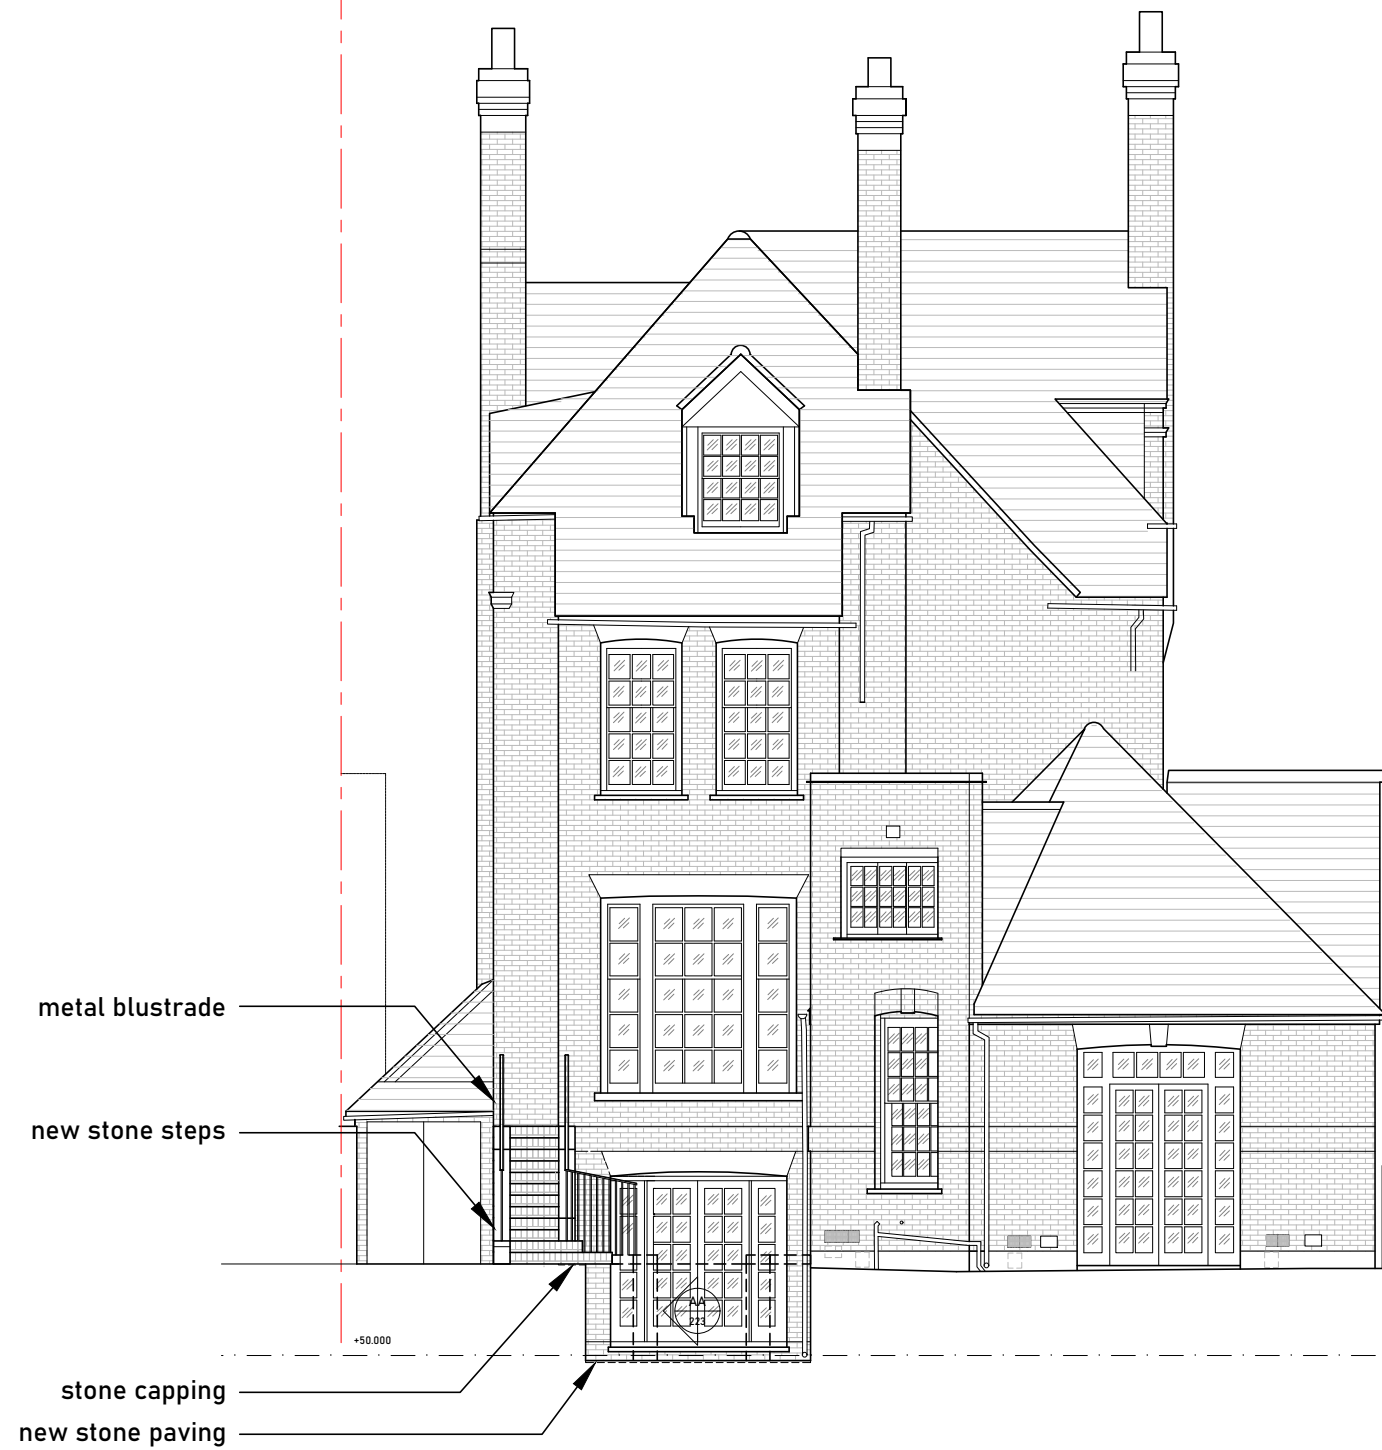

**Proposed Rear Elevation**  
Scale 1:100 @ A3

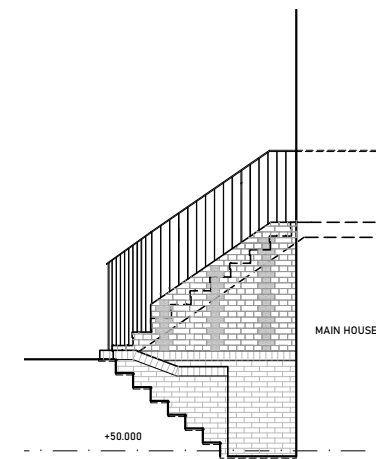

**Proposed Side Elevation AA 223**  
Scale 1:100 @ A3



Issued For <b>COMMENT</b>
General Notes: THIS DRAWING HAS BEEN PREPARED BY MICHAEL EALES ARCHITECTS AND THE DATA CONTAINED HEREIN MAY BE USED OR REPRODUCED ONLY WITH MICHAEL EALES ARCHITECTS' APPROVAL.

Rev.	Description	Date	Signed	Checked

--	--

A3 Scale 1:100 @ A3	Date 08.08.24	Drawn by AA	Checked by ME
Drawing Title <b>Proposed Rear Elevation</b>			
Project 32 Steele's Road London NW3 4RE			

 113 Fore Street, Hertford Hertfordshire, SG14 1AS T - 07764 496 345 E - info@me-architects.co.uk		
Project no. 23 / 219	Drawing no. 223	Revision 00