



## NORTH

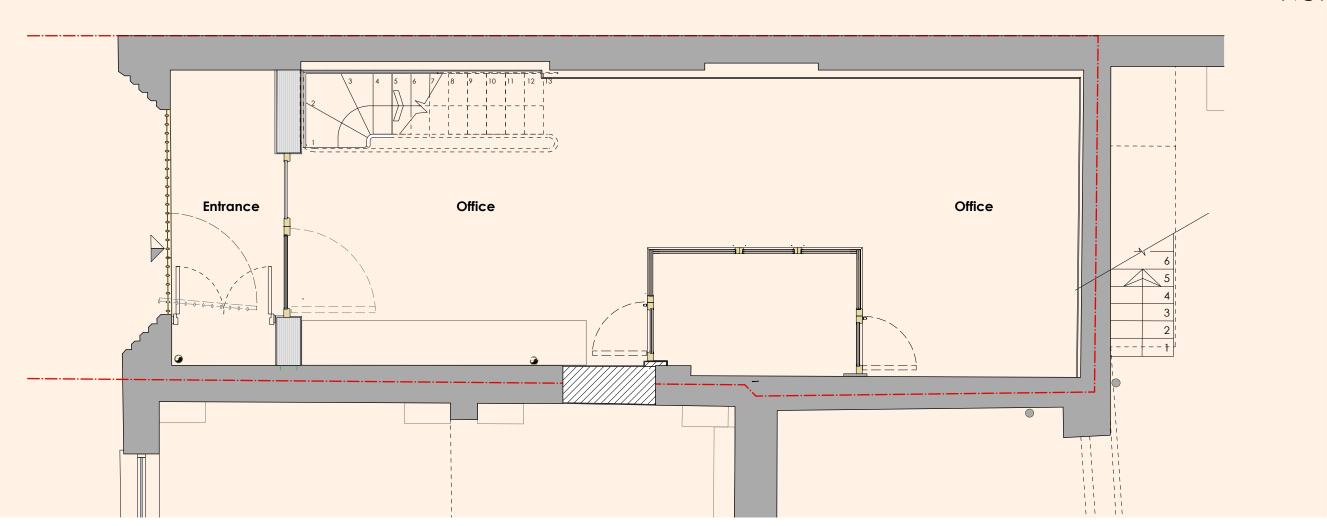

Existing Ground Floor Plan Scale: 1:50

## **PLANNING**

 

healycornelius interiors architecture technology  T +44(0)20 7404 7771  E info@healycornelius.com	Drawing Title:	Existing Groun	d Floor Plan
dient: Houshang Sakhai	Scale: 1:50 @ A3	Date: July 2023	Drawn:
Job Title: No. 82 Highgate Road, London NW5 1PB	Drawing Number:  22694 - HCD - ZZ - C  Project Originator Function Sy		Status: Rev: C01