

Note

- All dimensions to be checked on-site.
- Any discrepancies to be reported to the architect before any work commences.
- All illustrated material is subject to copyright

Client
Richard Jenkins and Maureen Amar

Project
Mazenod Avenue

Title
Location Plan

Drawing No.	Rev
739 00 001	P2

Scale	Sheet
1:1250	A3

Drawn	Checked
ESD	DP


Drawing Status
Planning

Rev	Date	Reason	Chk
P1	20.02.2024	Planning	SS
P2	16.09.24	Planning	SS

Selencky Parsons Architects

Unit 3, Langtry Court
Coulgate St
London SE4 2FA

selenckyparsons.com
info@selenckyparsons.com
020 8694 0713

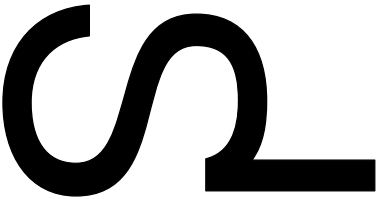

Note

- All dimensions to be checked on-site.
- Any discrepancies to be reported to the architect before any work commences.
- All illustrated material is subject to copyright

Client
Richard Jenkins and Maureen Amar

Project
Mazenod Avenue

Title
Existing Block Plan

Drawing No.
739 00 002

Rev
P2

Scale
1:500

Sheet
A3

Drawn
ESD

Checked
DP


Drawing Status
Planning

Rev	Date	Reason	Chk
P1	20.02.2024	Planning	SS
P2	16.09.24	Planning	SS

Selencky Parsons Architects

Unit 3, Langtry Court
Coulgate St
London SE4 2FA

selenckyparsons.com
info@selenckyparsons.com
020 8694 0713

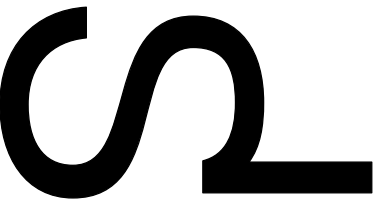

Note

- All dimensions to be checked on-site.
- Any discrepancies to be reported to the architect before any work commences.
- All illustrated material is subject to copyright

Client
Richard Jenkins and Maureen Amar

Project
Mazenod Avenue

Title
Existing Ground Floor Plan

Drawing No.
739 00 010

Rev
P2

Scale
1:100

Sheet
A3

Drawn
ESD

Checked
DP


Drawing Status
Planning


Rev	Date	Reason	Chk
P1	20.02.2024	Planning	SS
P2	16.09.24	Planning	SS

Selencky Parsons Architects

Unit 3, Langtry Court
Coulgate St
London SE4 2FA

selenckyparsons.com
info@selenckyparsons.com
020 8694 0713

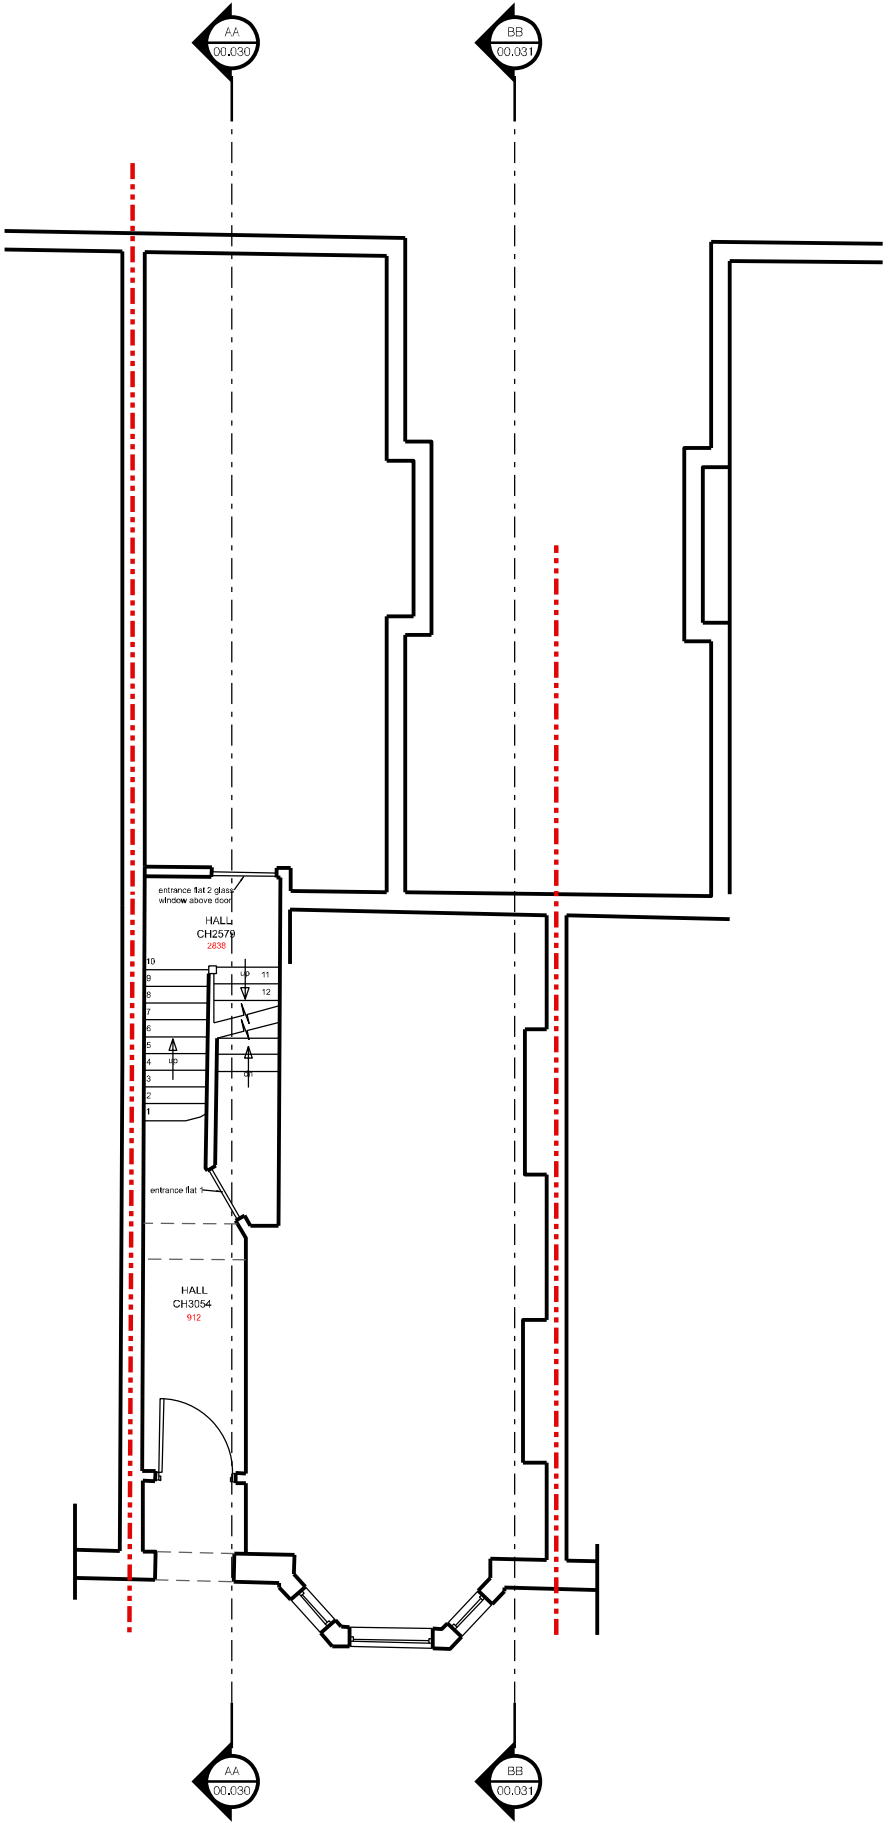

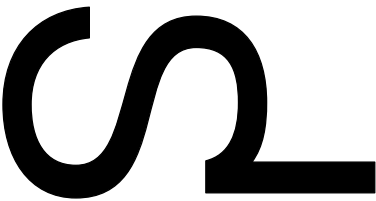

Note

- All dimensions to be checked on-site.
- Any discrepancies to be reported to the architect before any work commences.
- All illustrated material is subject to copyright

Client
Richard Jenkins and Maureen Amar

Project
Mazenod Avenue

Title
Existing First Floor Plan

Drawing No.
739 00 011

Rev
P2

Scale
1:100

Sheet
A3

Drawn
ESD

Checked
DP


Drawing Status
Planning


Rev	Date	Reason	Chk
P1	20.02.2024	Planning	SS
P2	16.09.24	Planning	SS

Selencky Parsons Architects

Unit 3, Langtry Court
Coulgate St
London SE4 2FA

selenckyparsons.com
info@selenckyparsons.com
020 8694 0713

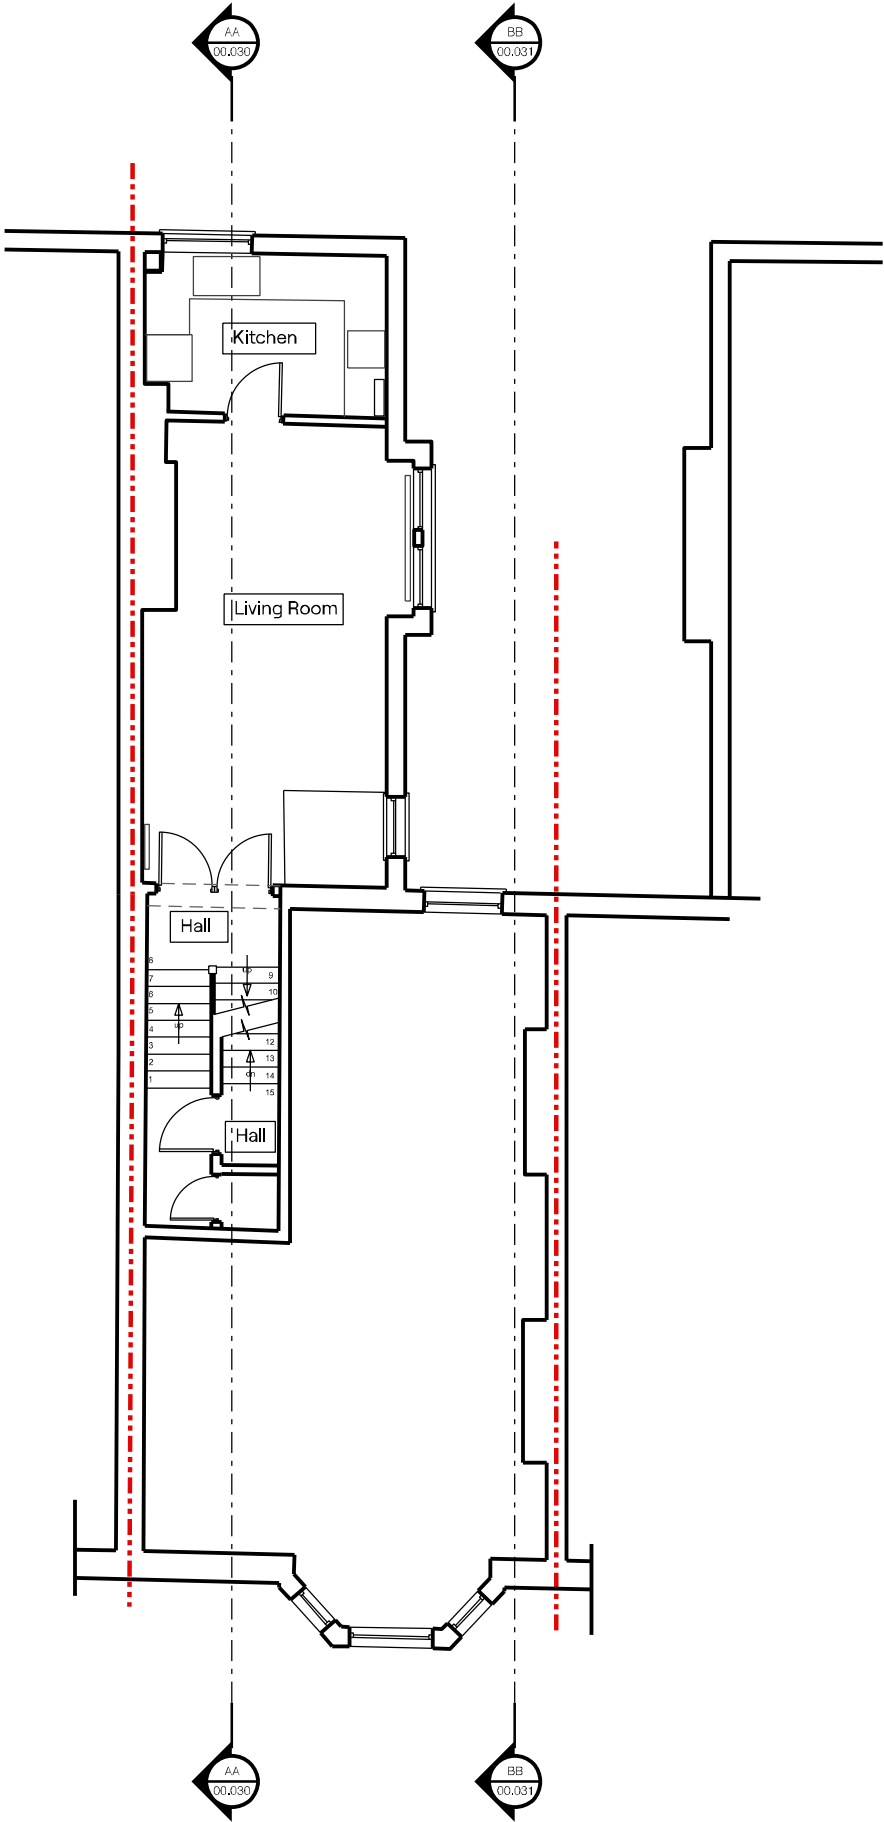

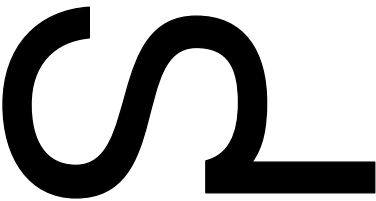

- Note
- All dimensions to be checked on-site.
 - Any discrepancies to be reported to the architect before any work commences.
 - All illustrated material is subject to copyright

Client
Richard Jenkins and Maureen Amar

Project
Mazenod Avenue

Title
Existing Second Floor Plan

Drawing No.	Rev
739 00 012	P2

Scale	Sheet
1:100	A3

Drawn	Checked
ESD	DP



Drawing Status
Planning


Rev	Date	Reason	Chk
P1	20.02.2024	Planning	SS
P2	16.09.24	Planning	SS

Selencky Parsons Architects

Unit 3, Langtry Court
Coulgate St
London SE4 2FA

selenckyparsons.com
info@selenckyparsons.com
020 8694 0713

 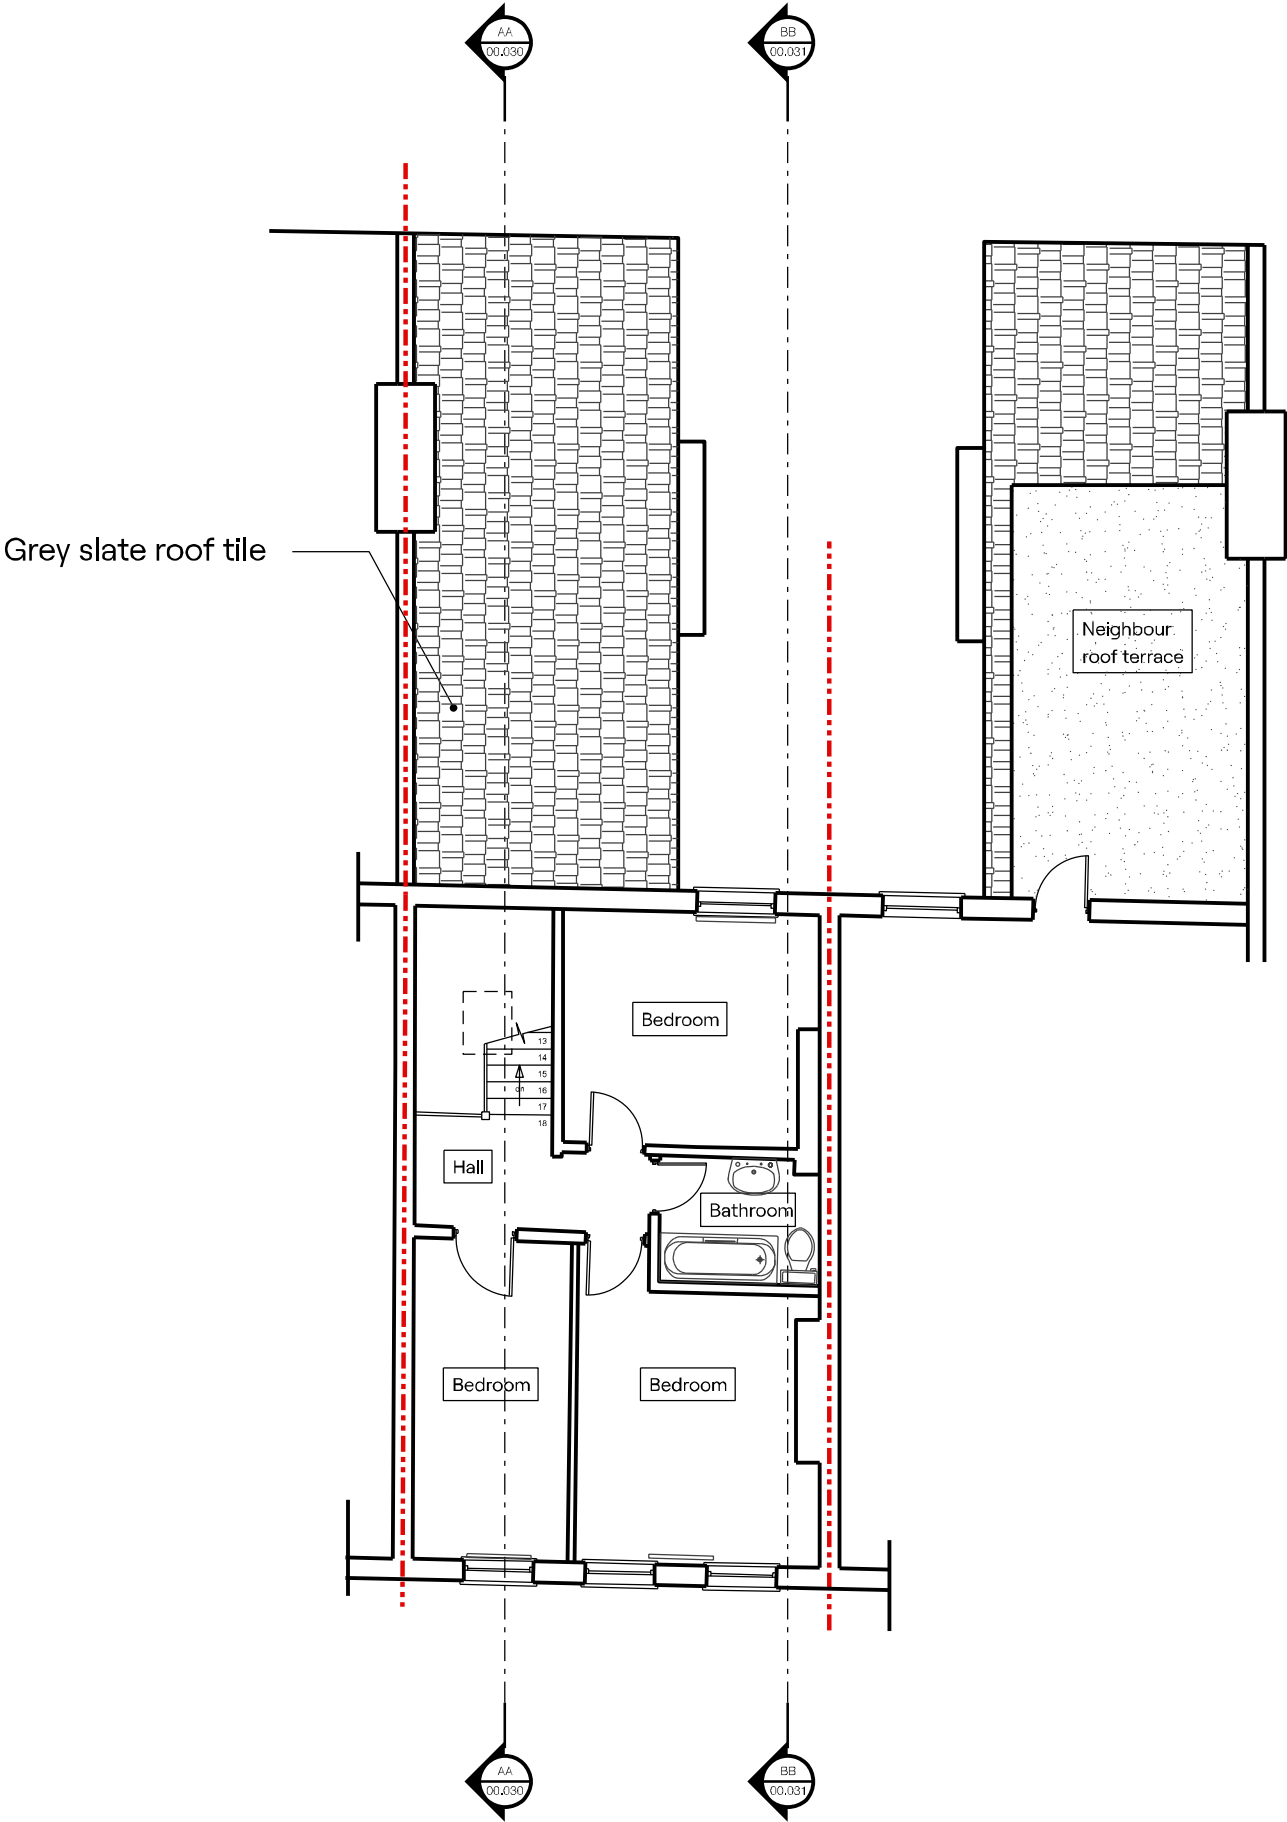

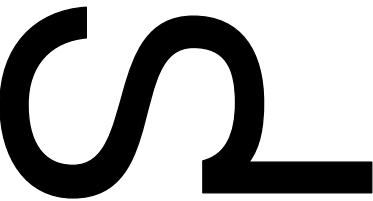

Note

- All dimensions to be checked on-site.
- Any discrepancies to be reported to the architect before any work commences.
- All illustrated material is subject to copyright

Client
Richard Jenkins and Maureen Amar

Project
Mazenod Avenue

Title
Existing Roof Floor Plan

Drawing No.
739 00 013

Rev
P2

Scale
1:100

Sheet
A3

Drawn
ESD

Checked
DP


Drawing Status
Planning

Rev	Date	Reason	Chk
P1	20.02.2024	Planning	SS
P2	16.09.24	Planning	SS

Selencky Parsons Architects

Unit 3, Langtry Court
Coulgate St
London SE4 2FA

selenckyparsons.com
info@selenckyparsons.com
020 8694 0713

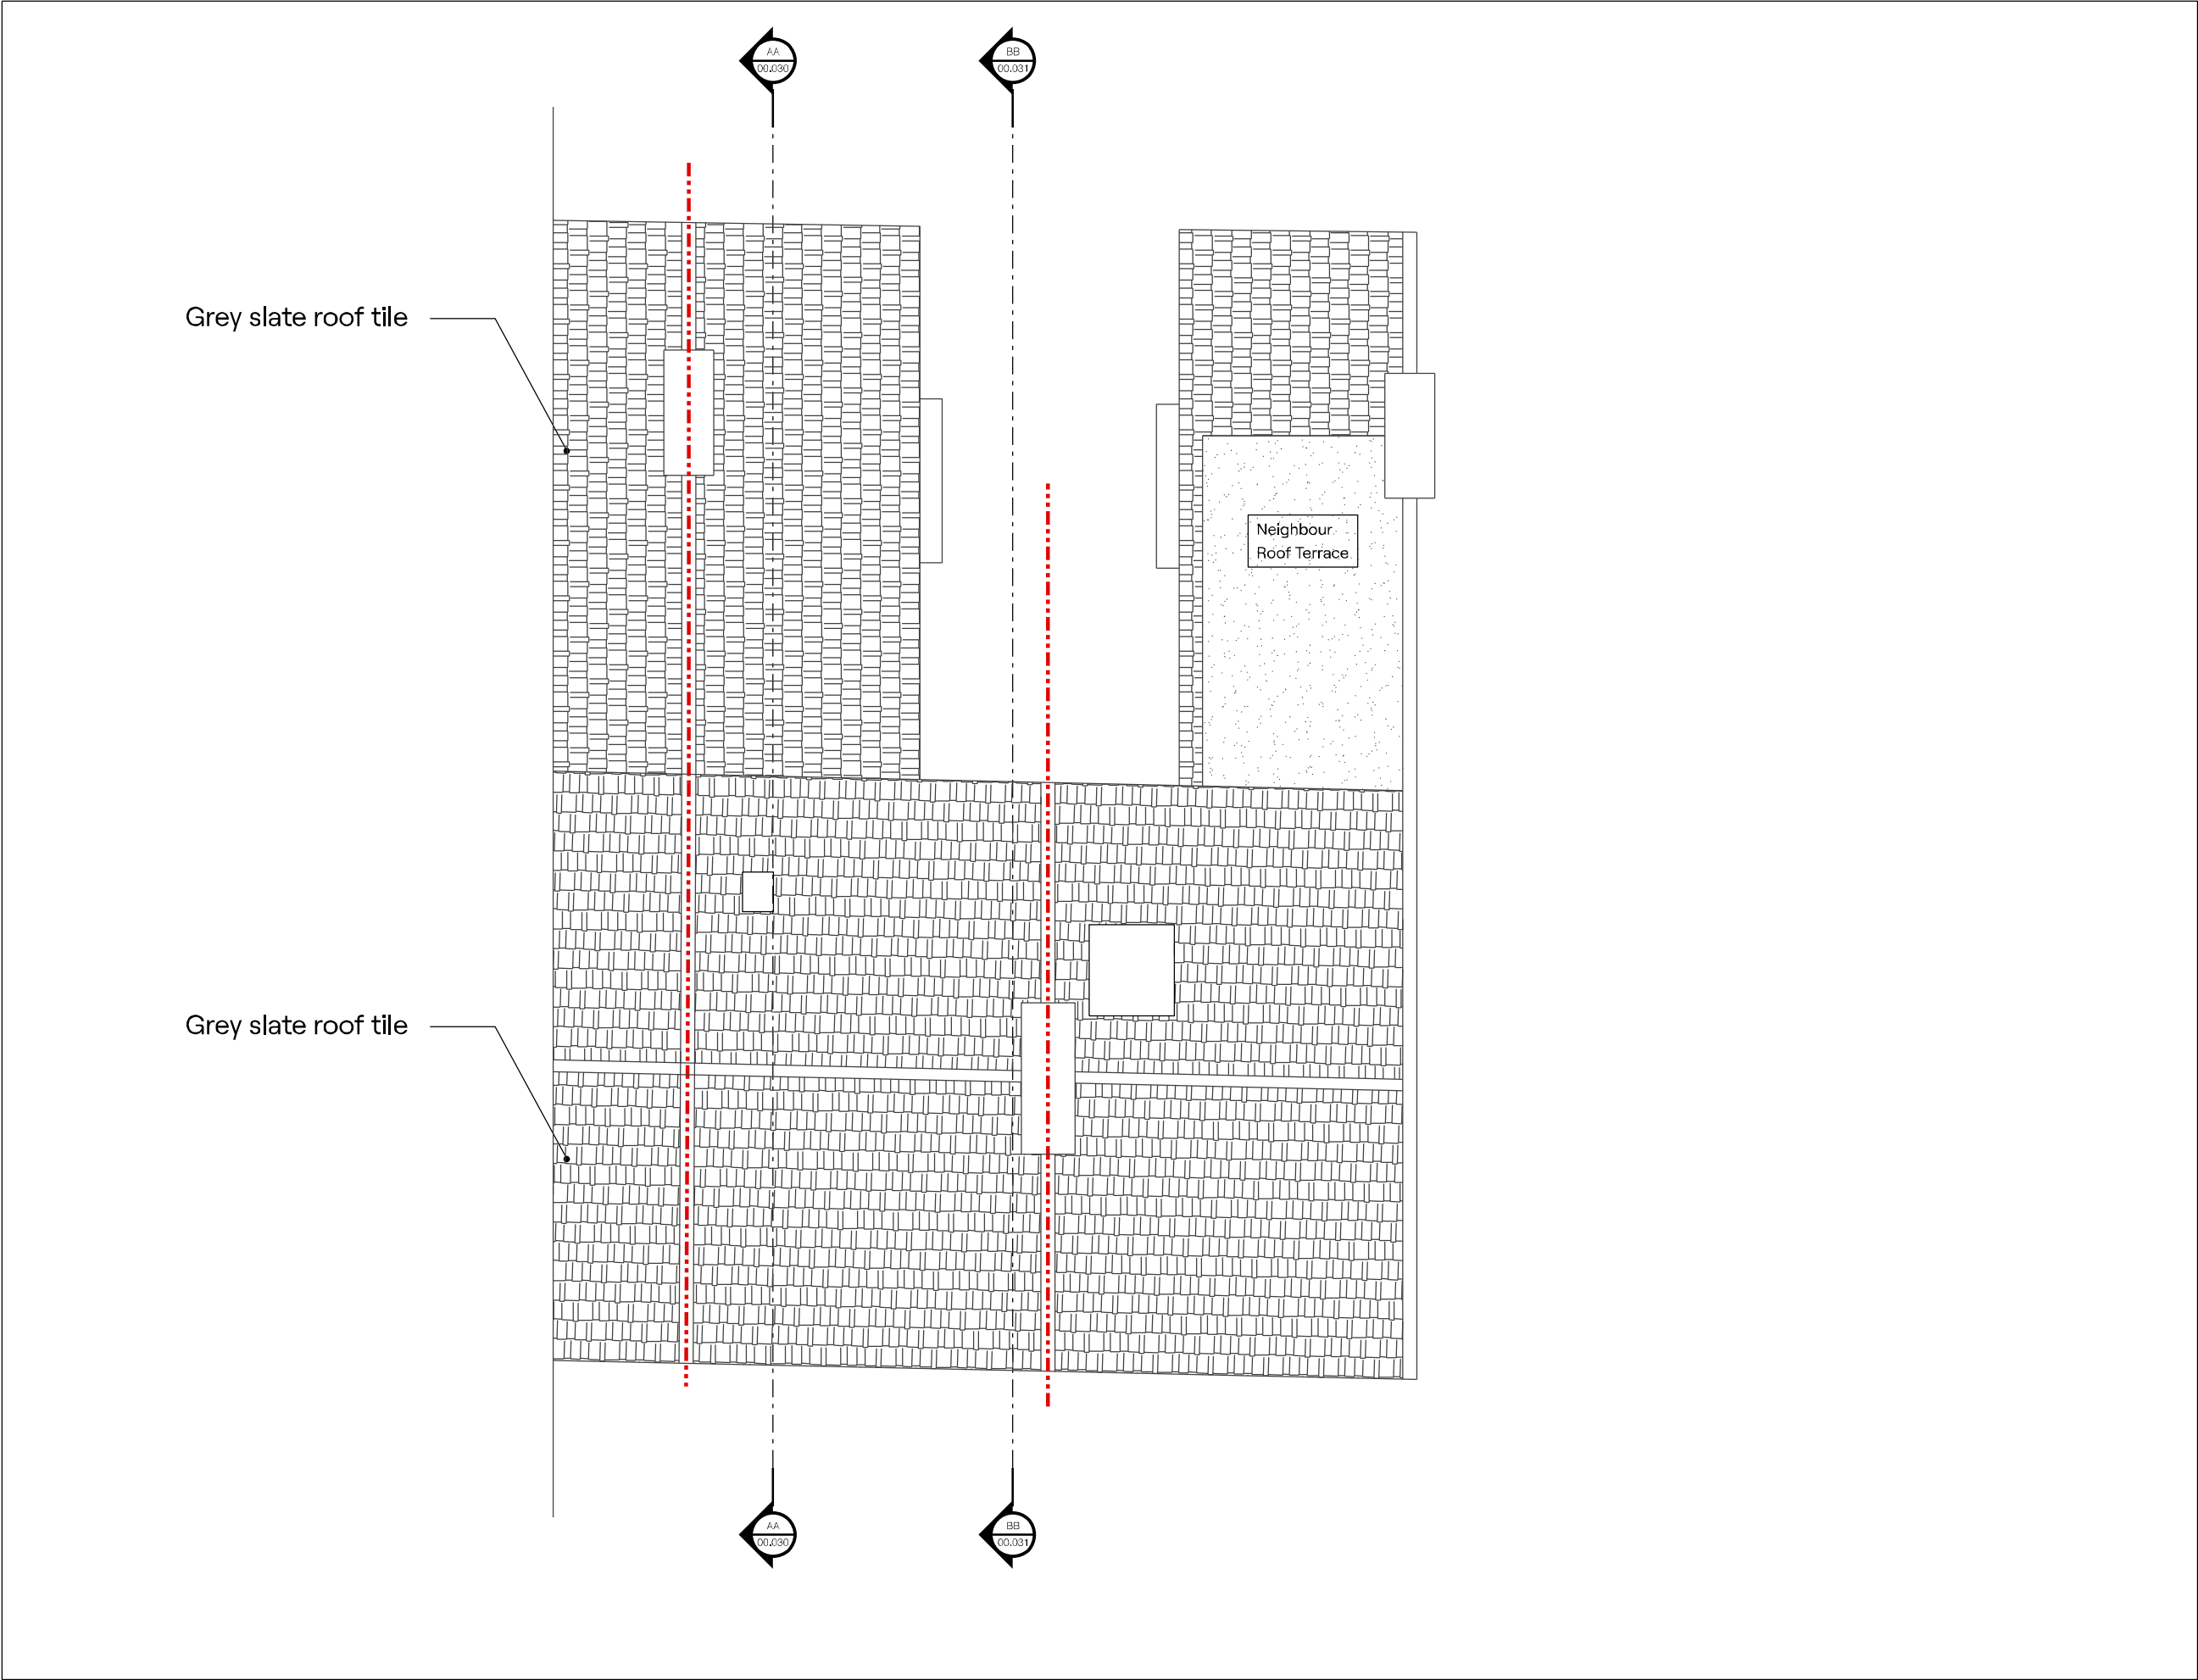


Grey slate roof tile

Grey slate roof tile

Neighbour
Roof Terrace

0m 2m 4m 6m 8m 10m



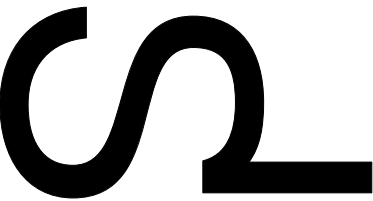

- Note
- All dimensions to be checked on-site.
 - Any discrepancies to be reported to the architect before any work commences.
 - All illustrated material is subject to copyright

Client
Richard Jenkins and Maureen Amar

Project
Mazenod Avenue

Title
Existing Elevations
Front Elevation

Drawing No.	Rev
739 00 020	P2

Scale	Sheet
1:100	A3

Drawn	Checked
ESD	DP



Drawing Status
Planning


Rev	Date	Reason	Chk
P1	20.02.2024	Planning	SS
P2	16.09.24	Planning	SS

Selencky Parsons Architects

Unit 3, Langtry Court
Coulgate St
London SE4 2FA

selenckyparsons.com
info@selenckyparsons.com
020 8694 0713

 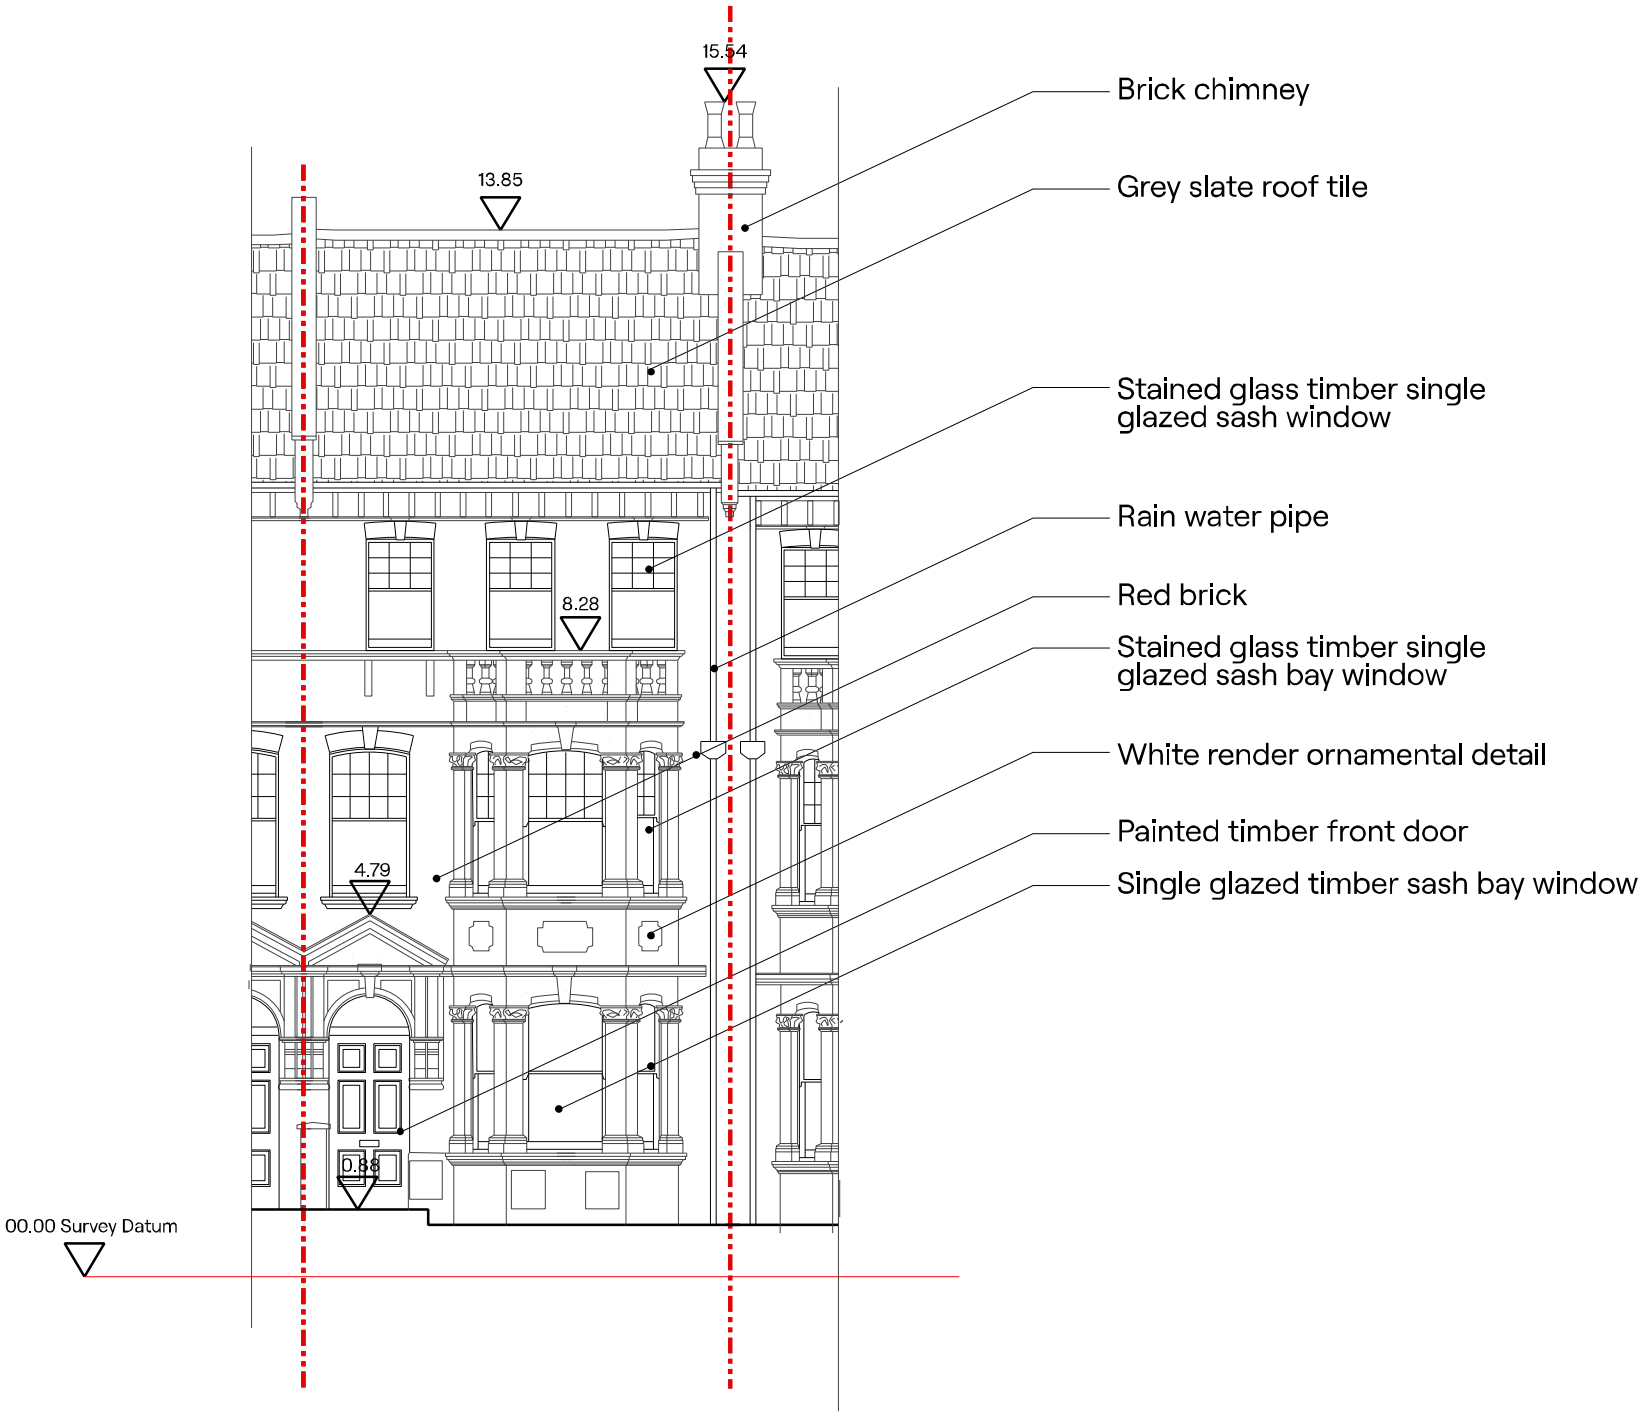

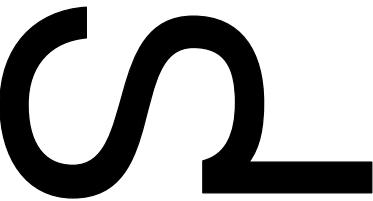

Note

- All dimensions to be checked on-site.
- Any discrepancies to be reported to the architect before any work commences.
- All illustrated material is subject to copyright

Client
Richard Jenkins and Maureen Amar

Project
Mazenod Avenue

Title
Existing Elevations
Side Elevation (South)

Drawing No.	Rev
739 00 021	P2

Scale	Sheet
1:100	A3

Drawn	Checked
ESD	DP


Drawing Status
Planning


Rev	Date	Reason	Chk
P1	20.02.2024	Planning	SS
P2	16.09.24	Planning	SS

Selencky Parsons Architects

Unit 3, Langtry Court
Coulgate St
London SE4 2FA

selenckyparsons.com
info@selenckyparsons.com
020 8694 0713

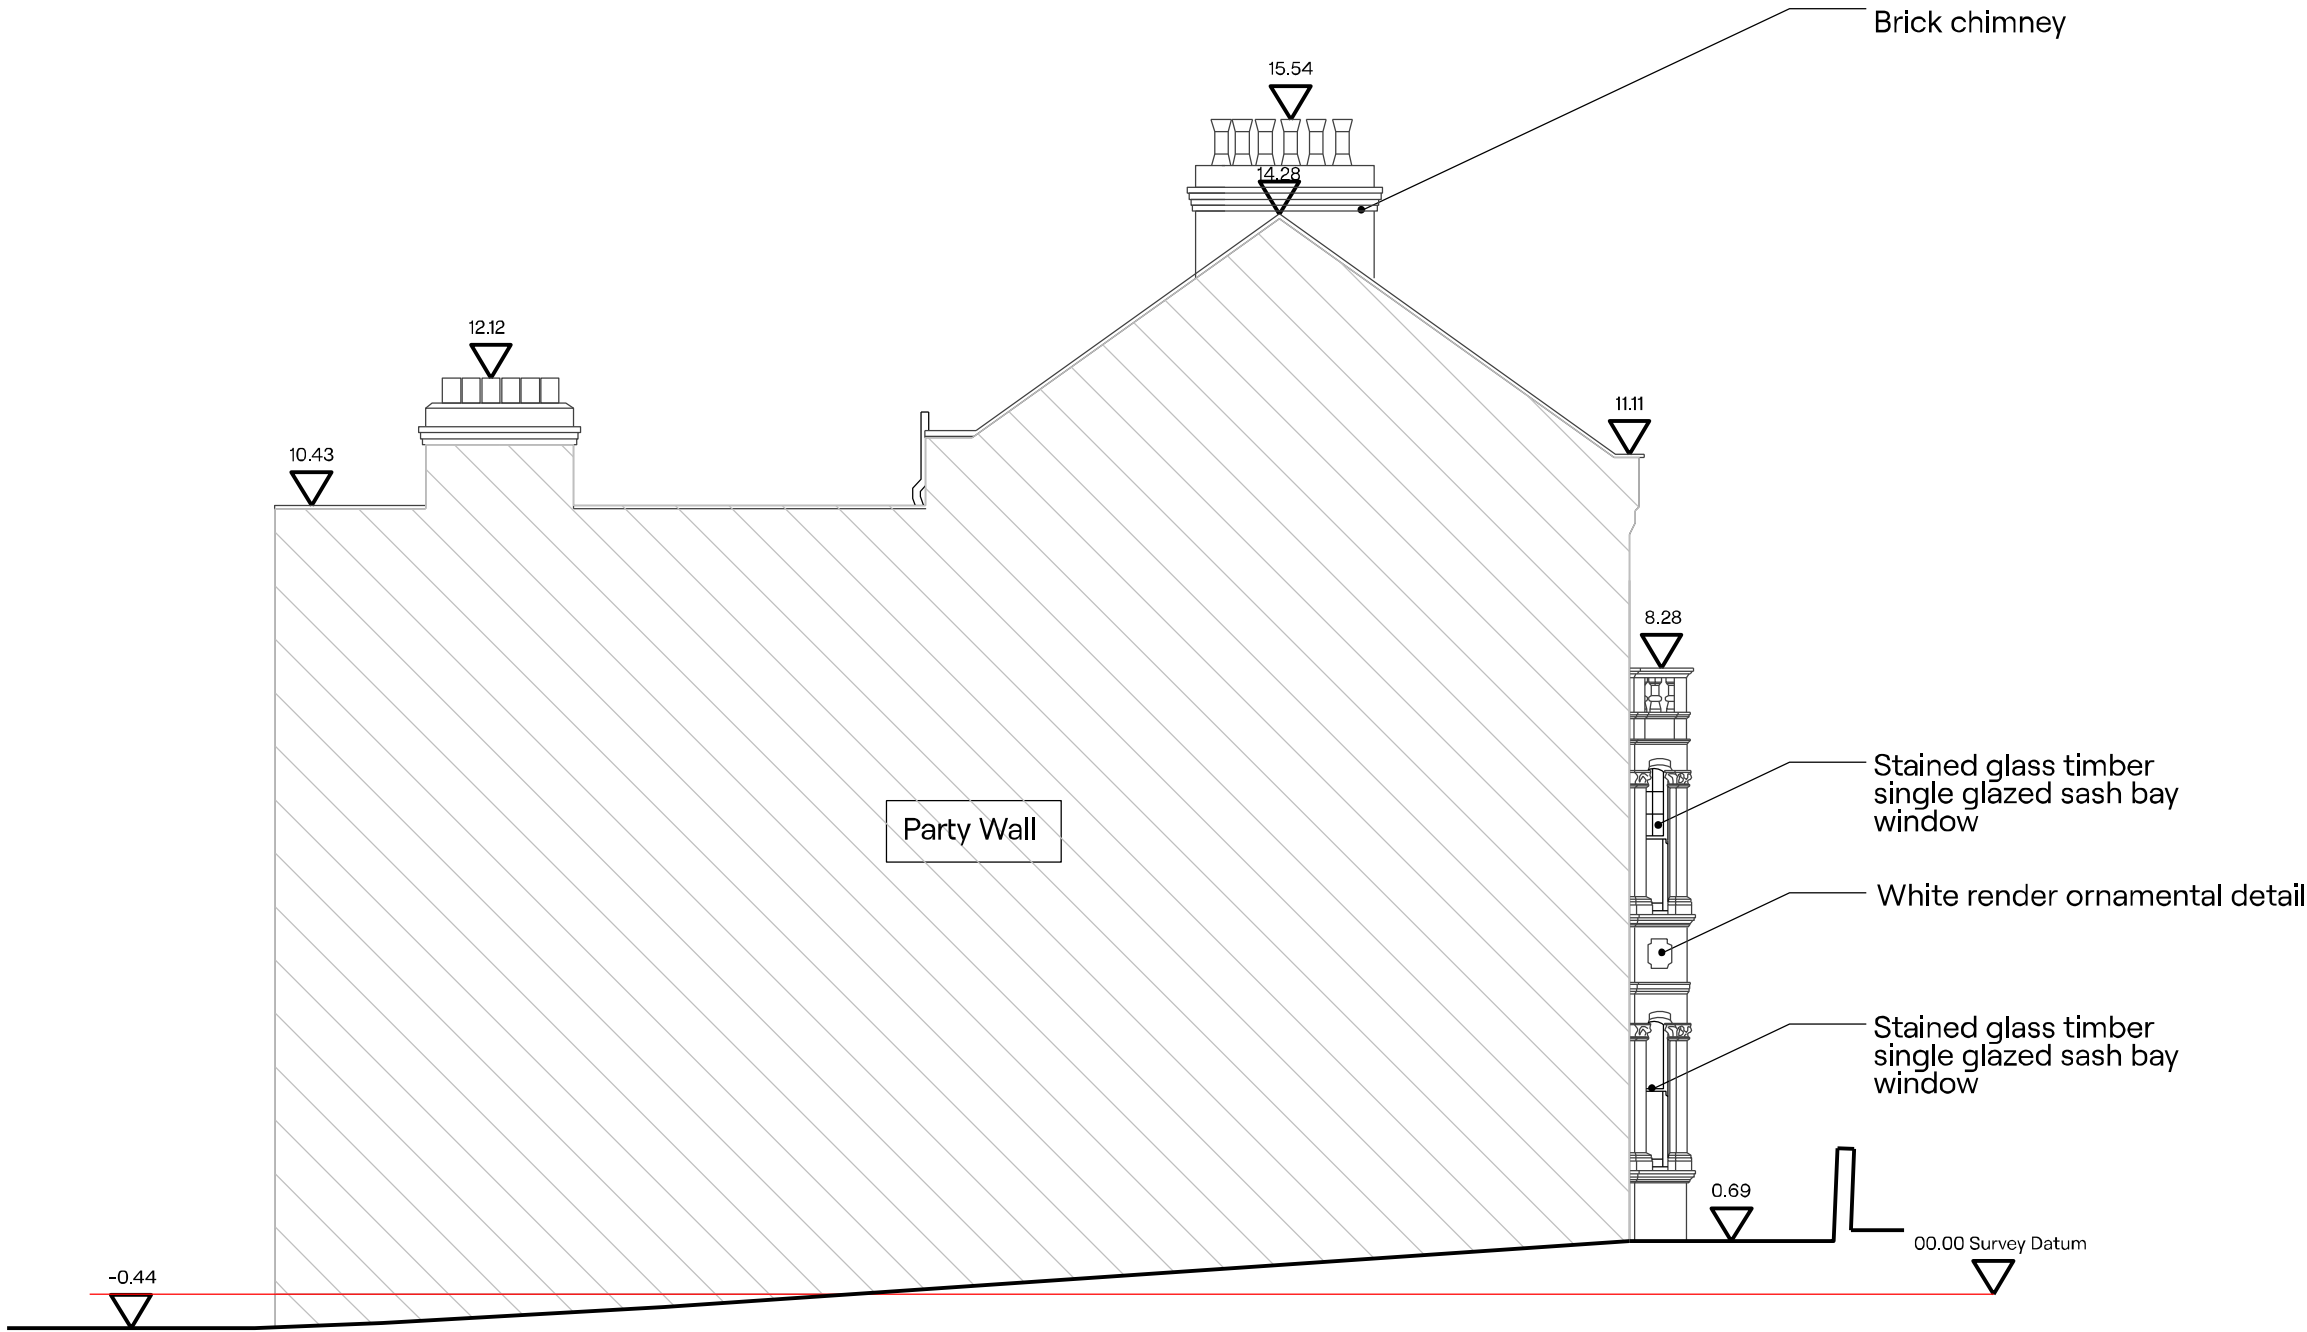

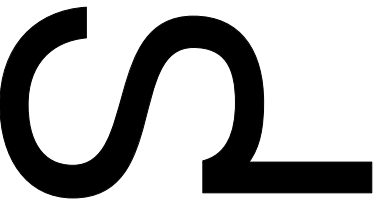

Note

- All dimensions to be checked on-site.
- Any discrepancies to be reported to the architect before any work commences.
- All illustrated material is subject to copyright

Client
Richard Jenkins and Maureen Amar

Project
Mazenod Avenue

Title
Existing Elevations
Rear Elevation

Drawing No.	Rev
739 00 022	P2

Scale	Sheet
1:100	A3

Drawn	Checked
ESD	DP


Drawing Status
Planning


Rev	Date	Reason	Chk
P1	20.02.2024	Planning	SS
P2	16.09.24	Planning	SS

Selencky Parsons Architects

Unit 3, Langtry Court
Coulgate St
London SE4 2FA

selenckyparsons.com
info@selenckyparsons.com
020 8694 0713

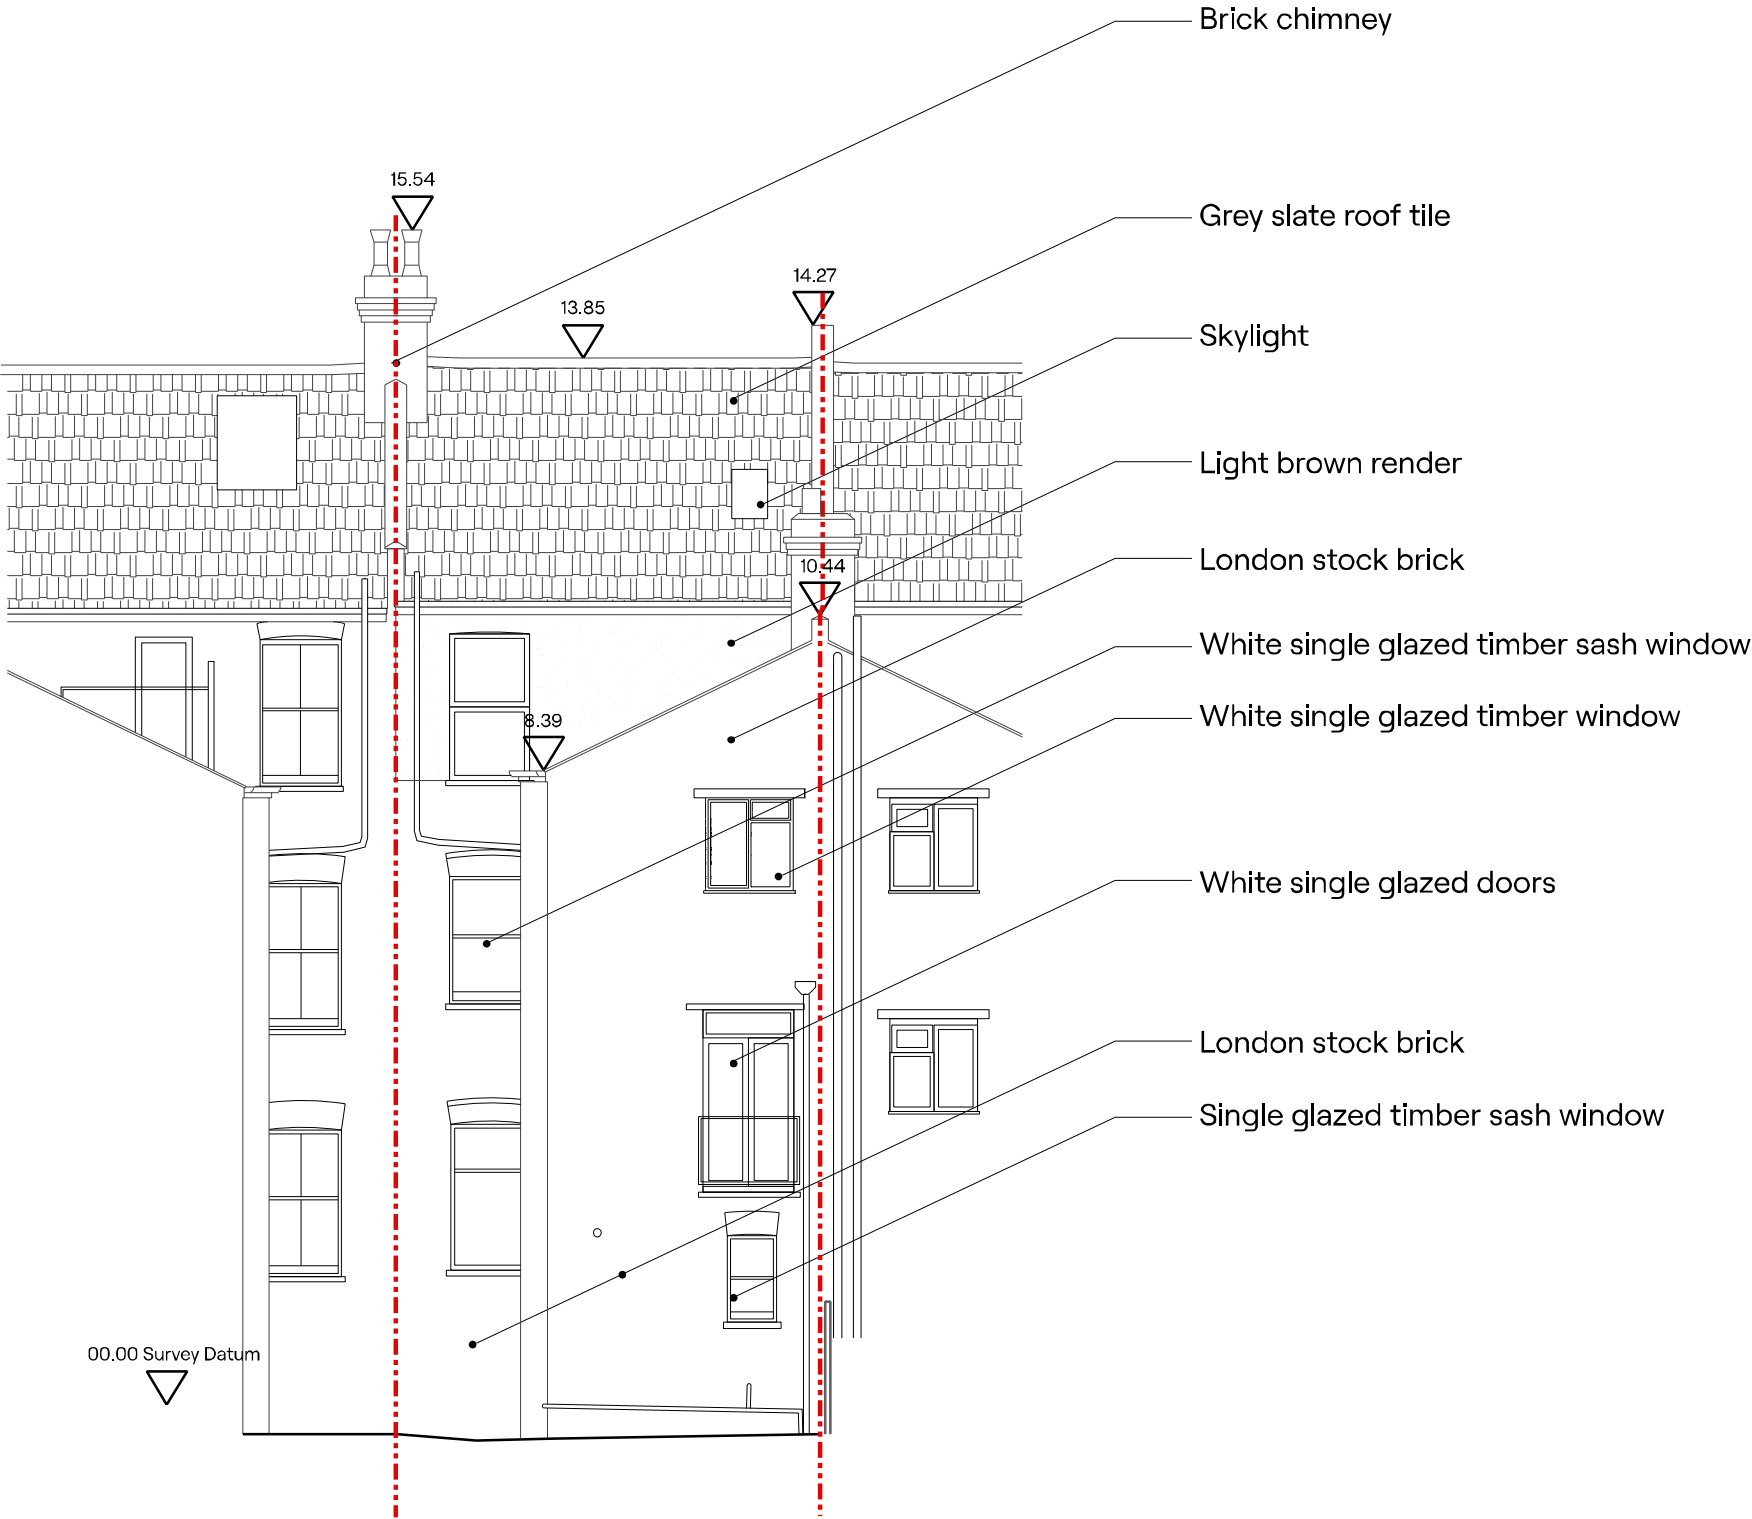

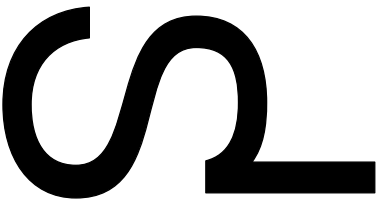

Note

- All dimensions to be checked on-site.
- Any discrepancies to be reported to the architect before any work commences.
- All illustrated material is subject to copyright

Client
Richard Jenkins and Maureen Amar

Project
Mazenod Avenue

Title
Existing Elevations
Side Elevation (North)

Drawing No.
739 00 023

Rev
P2

Scale
1:100

Sheet
A3

Drawn
ESD

Checked
DP


Drawing Status
Planning


Rev	Date	Reason	Chk
P1	20.02.2024	Planning	SS
P2	16.09.24	Planning	SS

Selencky Parsons Architects

Unit 3, Langtry Court
Coulgate St
London SE4 2FA

selenckyparsons.com
info@selenckyparsons.com
020 8694 0713

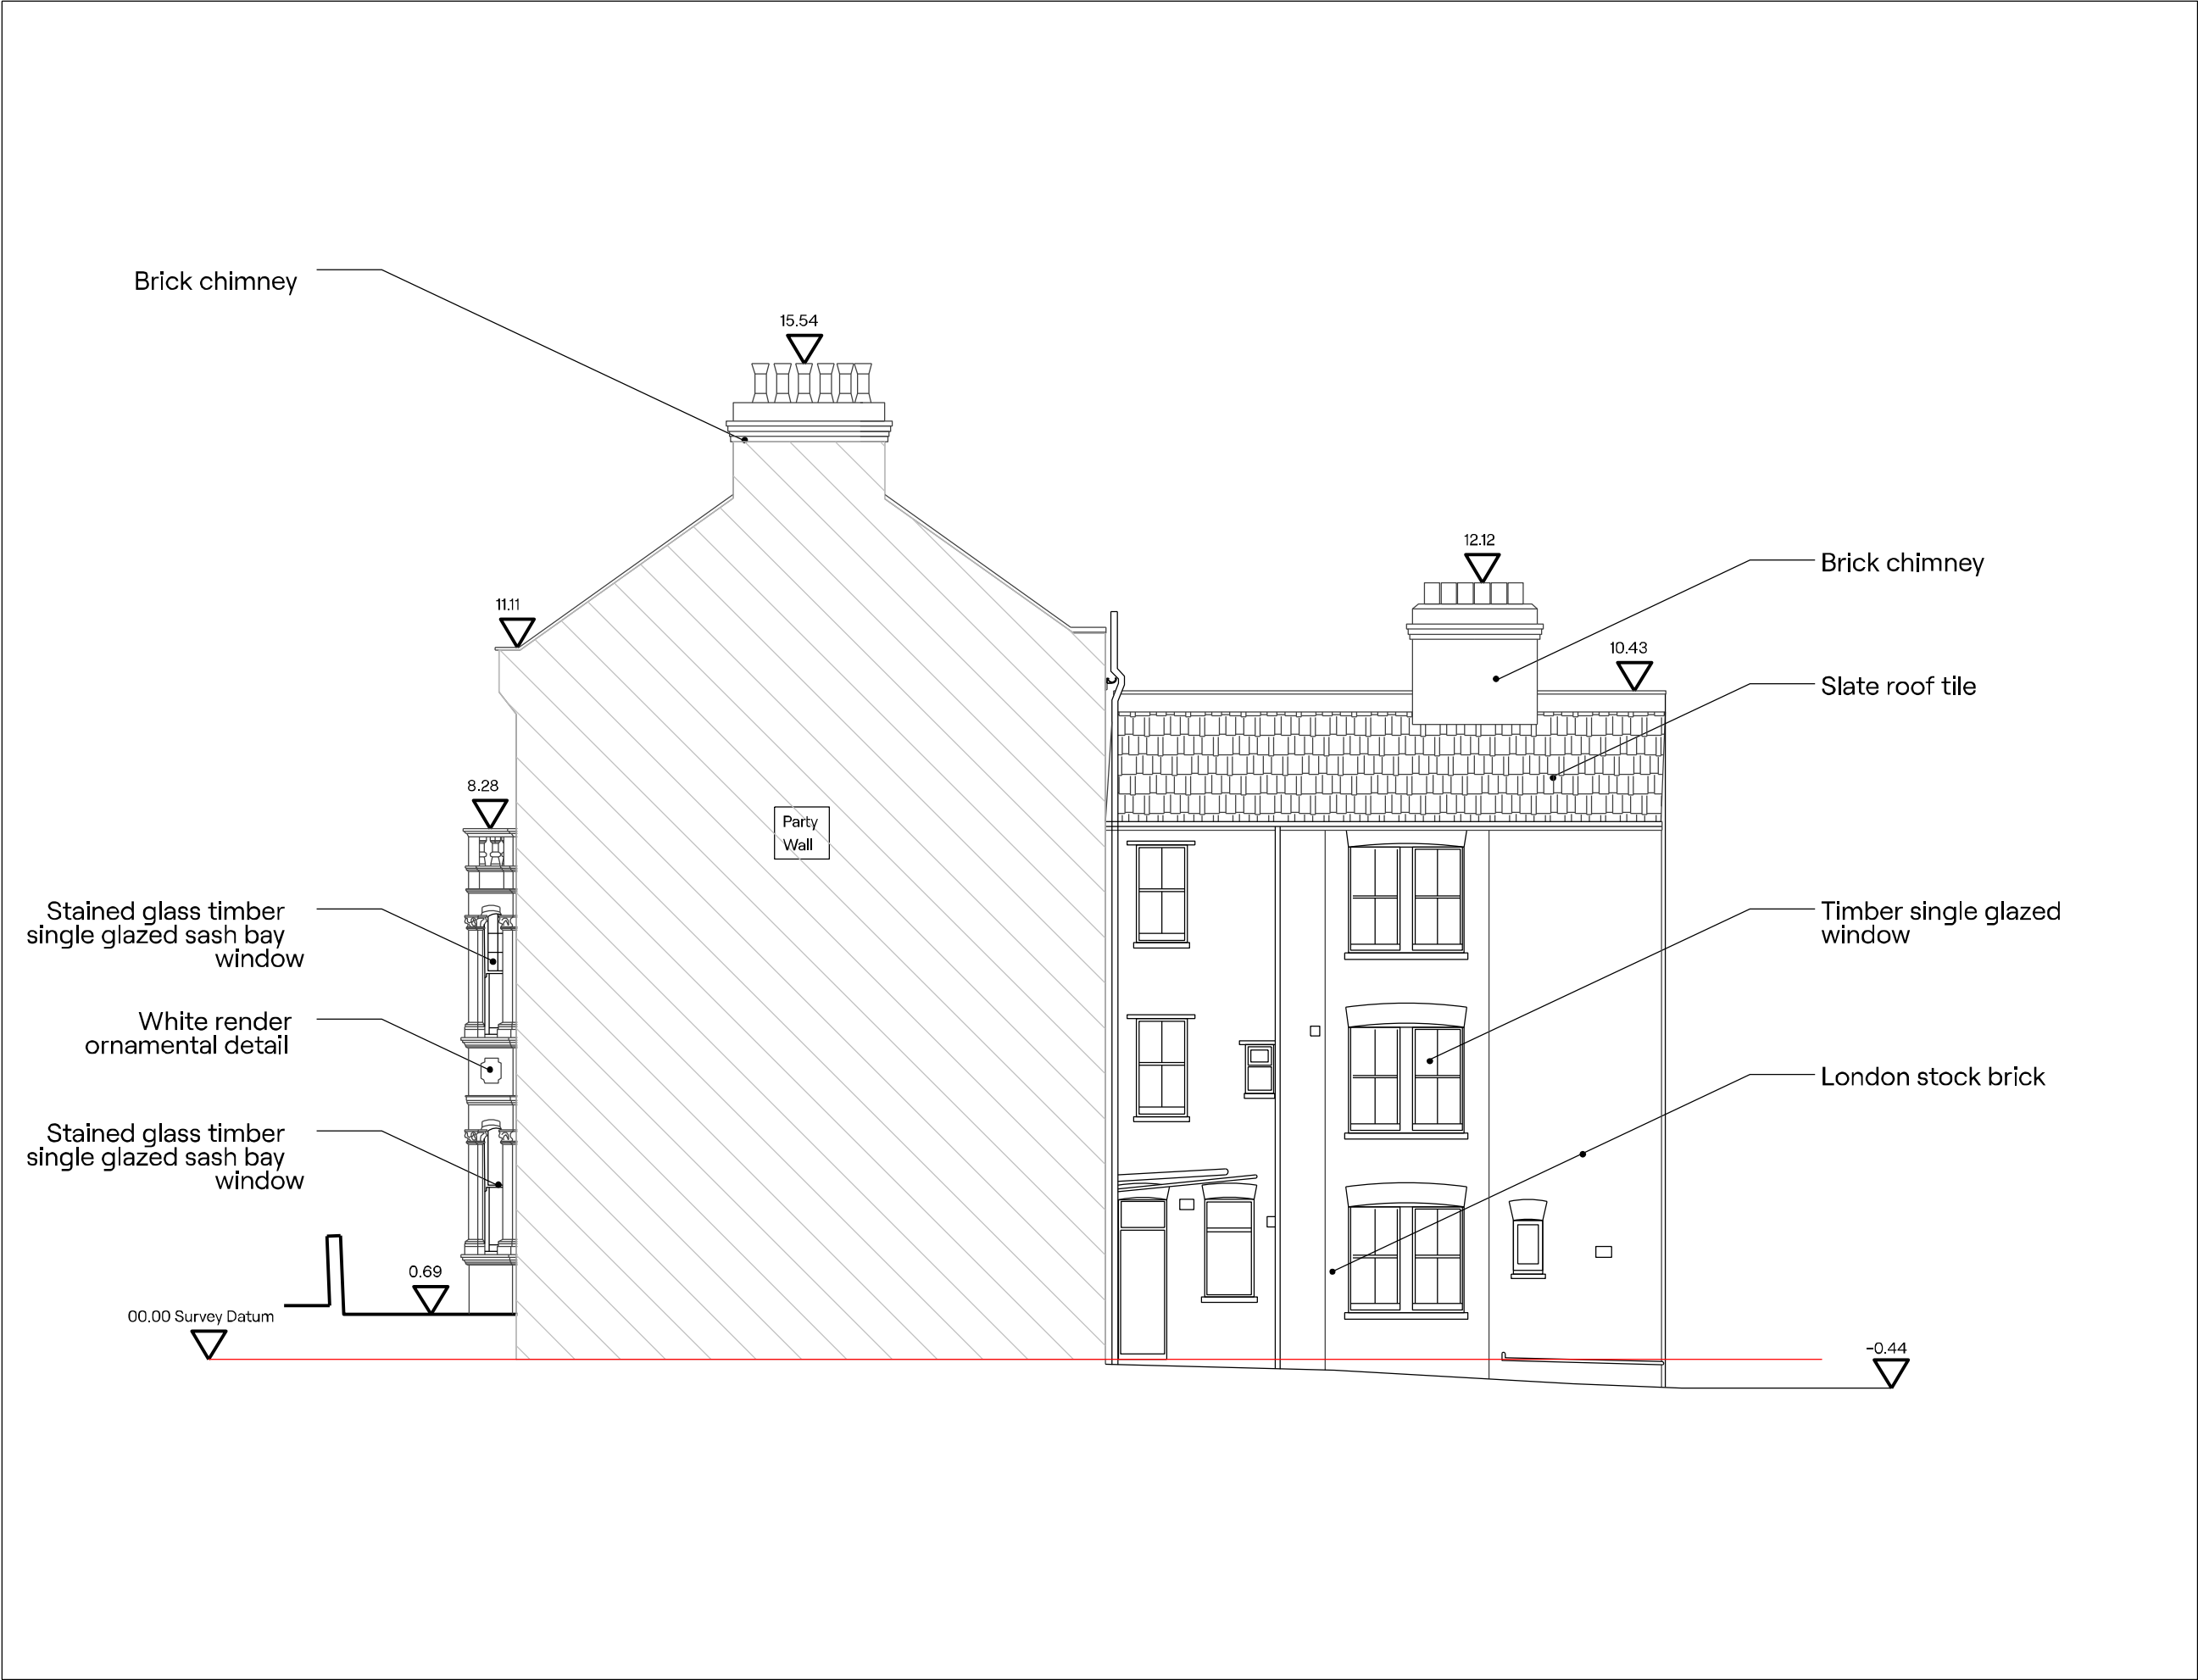

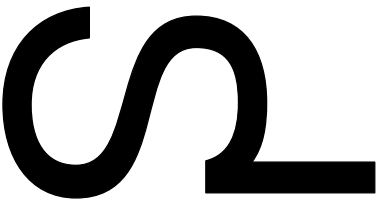

- Note
- All dimensions to be checked on-site.
 - Any discrepancies to be reported to the architect before any work commences.
 - All illustrated material is subject to copyright

Client
Richard Jenkins and Maureen Amar

Project
Mazenod Avenue

Title
Existing Sections
Section AA

Drawing No.	Rev
739 00 030	P1

Scale	Sheet
1:100	A3

Drawn	Checked
ESD	DP


Drawing Status
Planning


Rev	Date	Reason	Chk
P1	20.02.2024	Planning	SS

Selencky Parsons Architects

Unit 3, Langtry Court
Coulgate St
London SE4 2FA

selenckyparsons.com
info@selenckyparsons.com
020 8694 0713

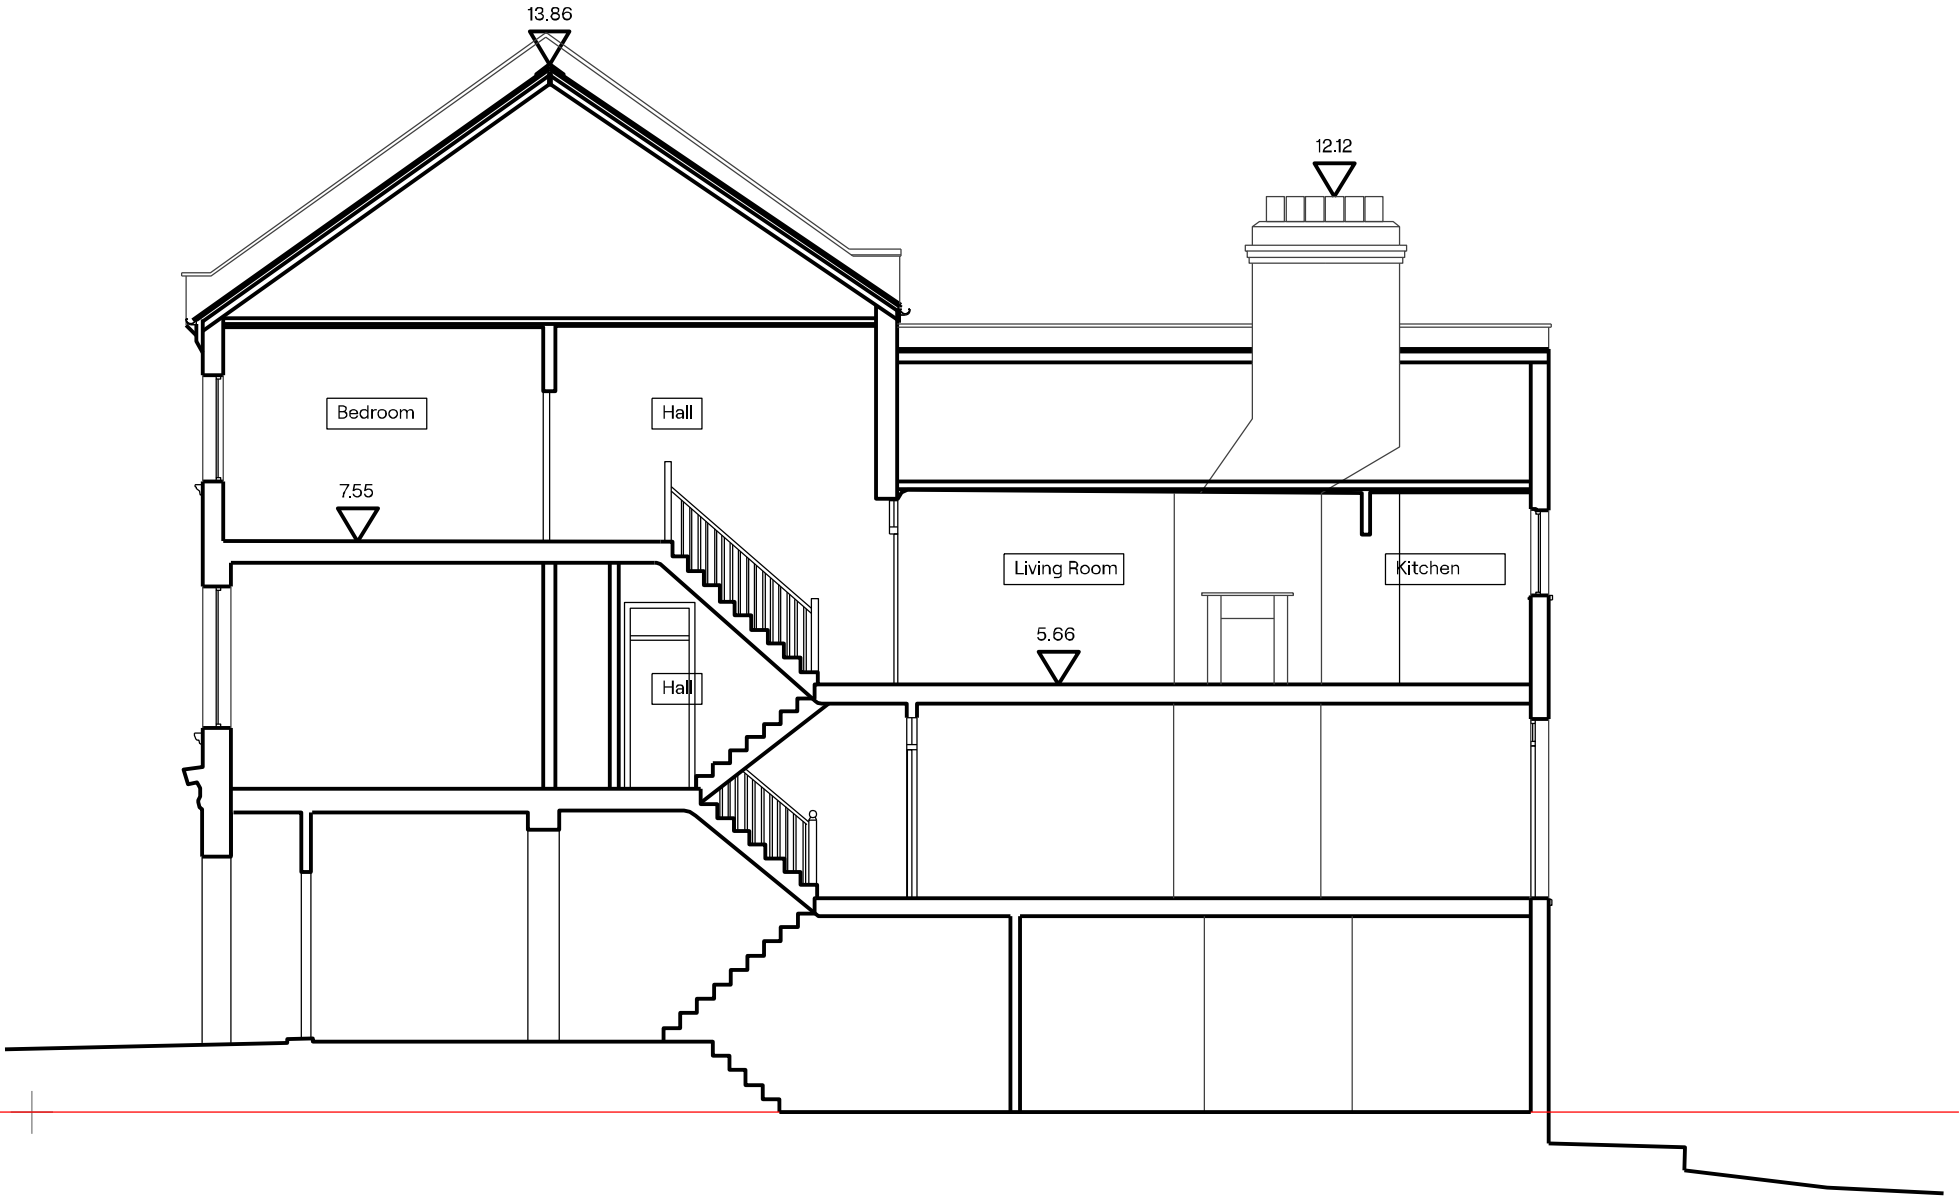

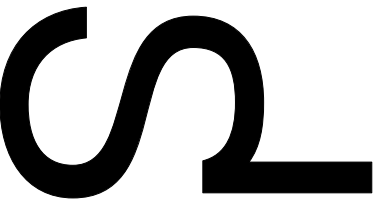

Note

- All dimensions to be checked on-site.
- Any discrepancies to be reported to the architect before any work commences.
- All illustrated material is subject to copyright

Client
Richard Jenkins and Maureen Amar

Project
Mazenod Avenue

Title
Existing Sections
Section BB

Drawing No.	Rev
739 00 031	P2

Scale	Sheet
1:100	A3

Drawn	Checked
ESD	DP


Drawing Status
Planning




Rev	Date	Reason	Chk
P1	20.02.2024	Planning	SS
P2	16.09.24	Planning	SS

Selencky Parsons Architects

Unit 3, Langtry Court
Coulgate St
London SE4 2FA

selenckyparsons.com
info@selenckyparsons.com
020 8694 0713

 

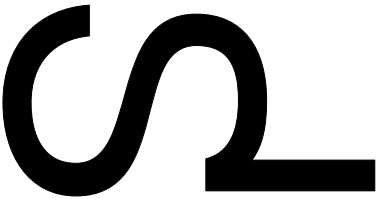 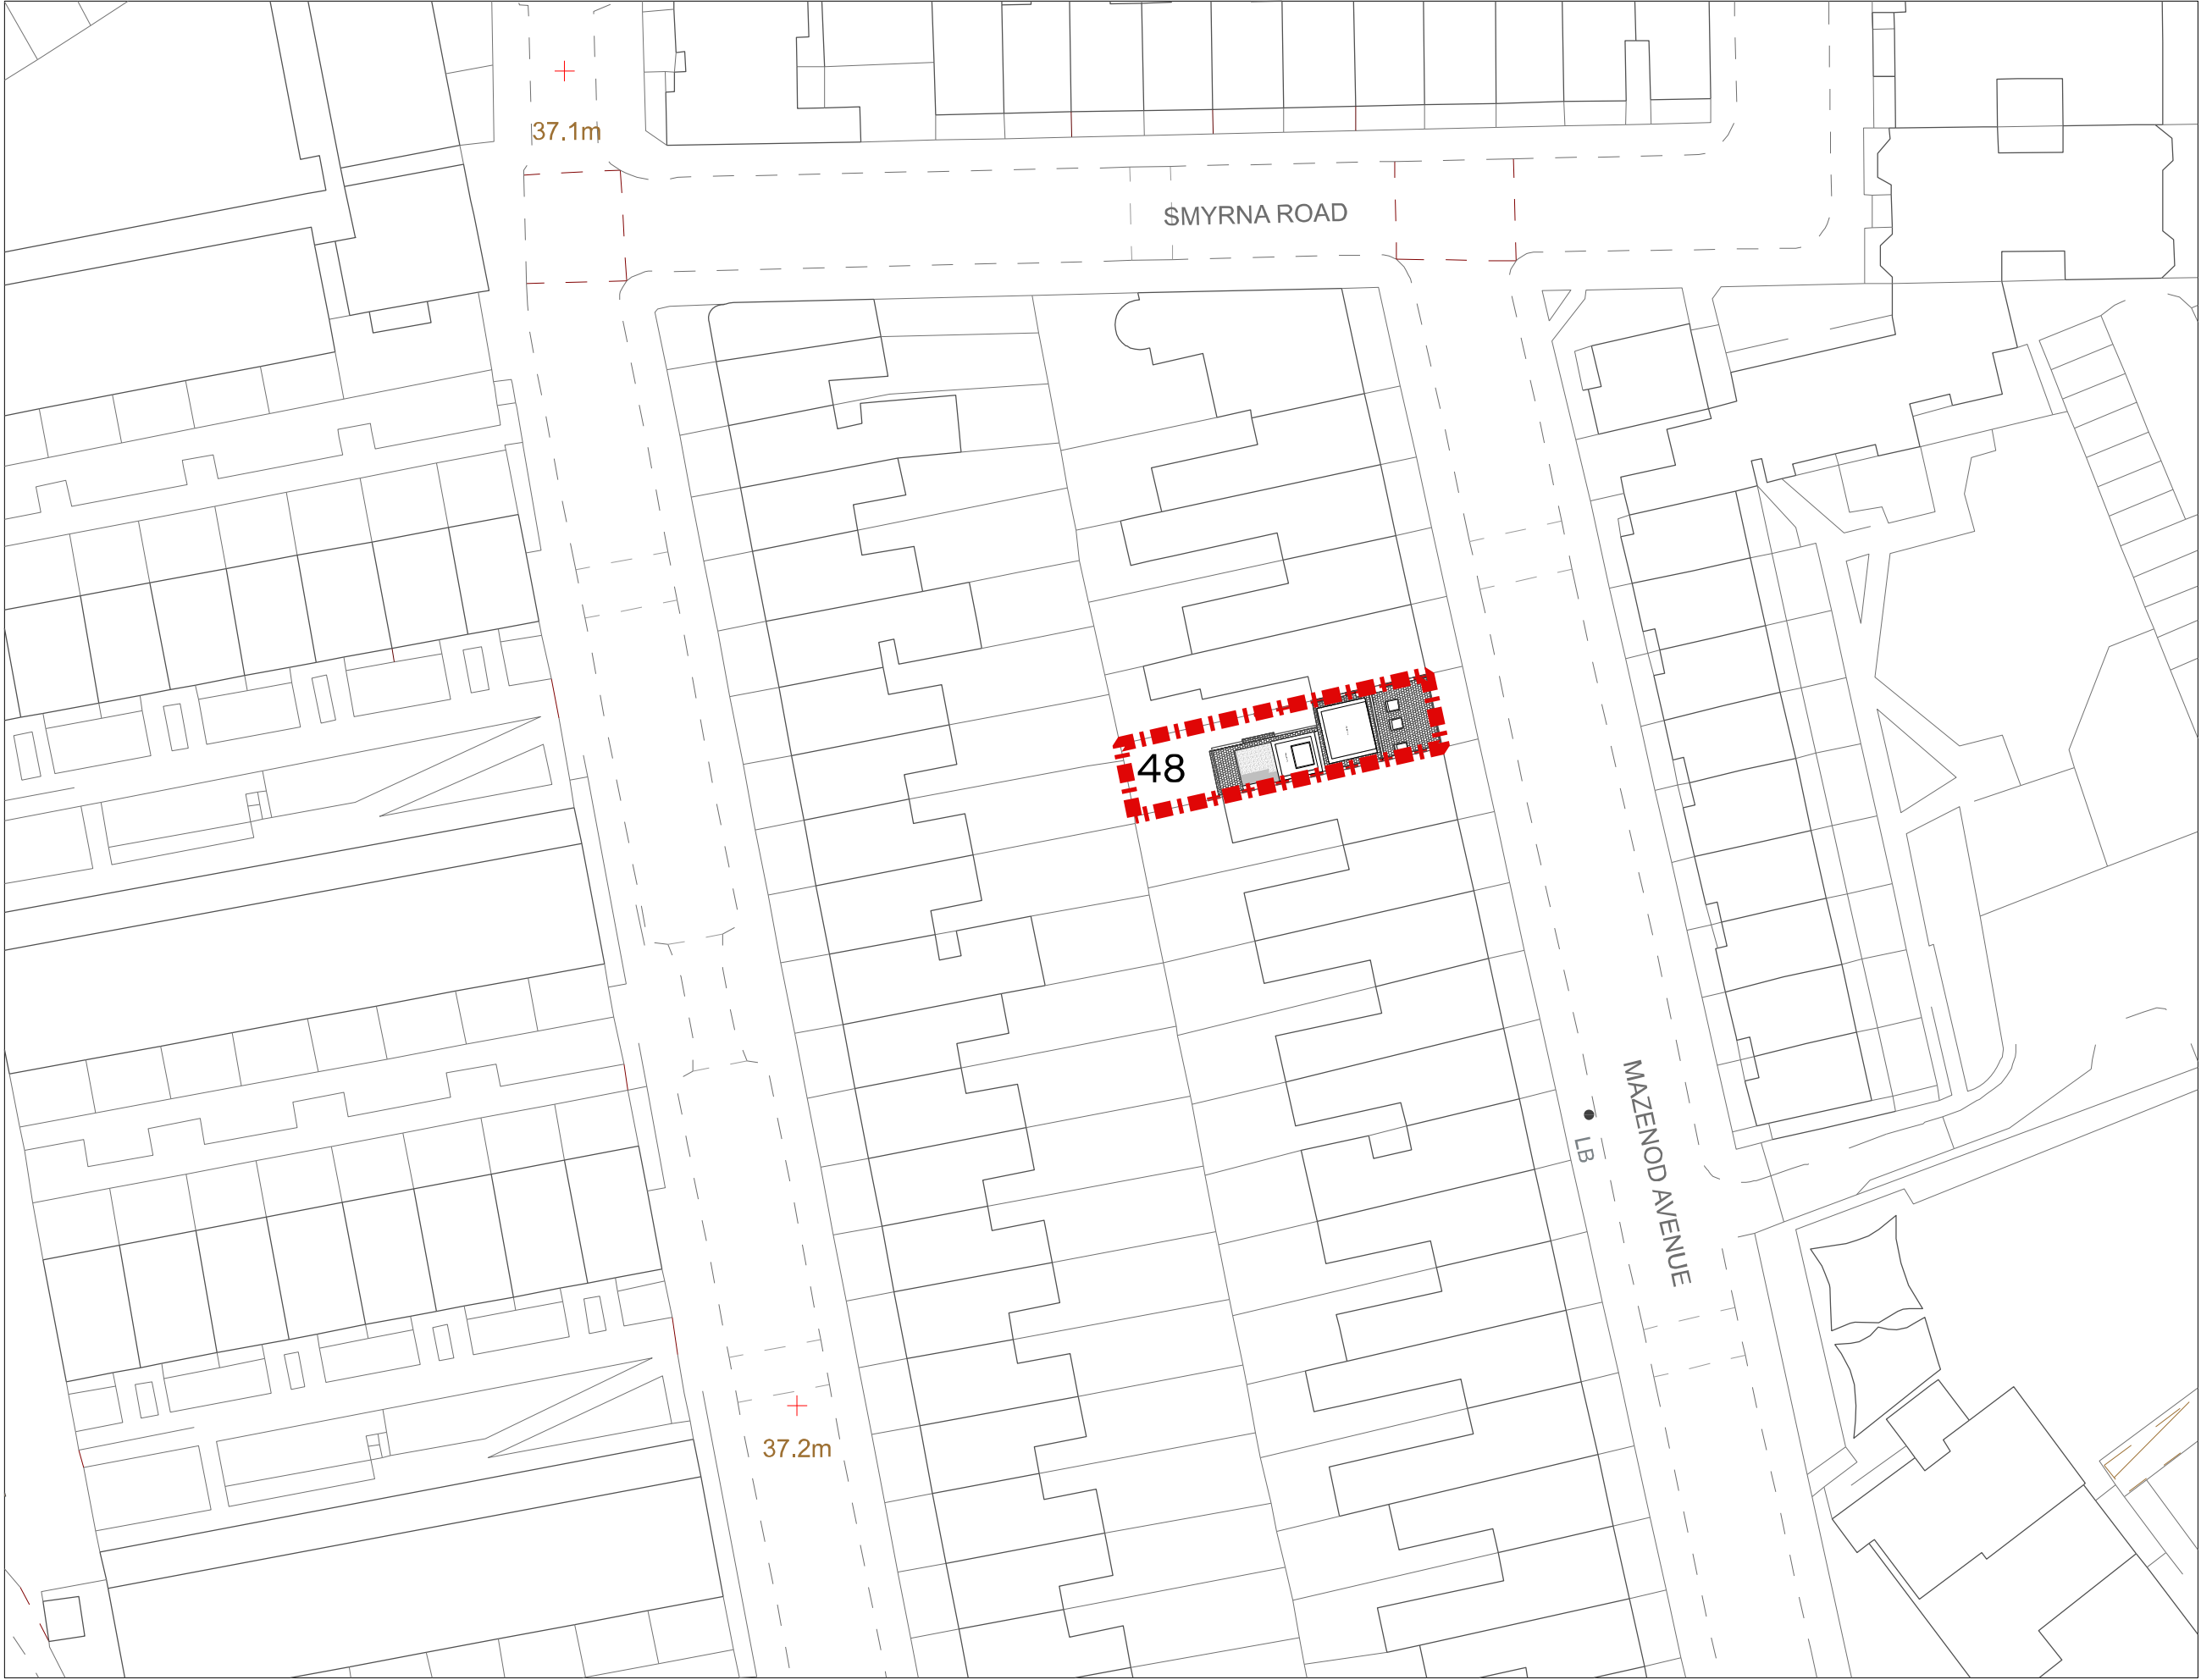

Note

- All dimensions to be checked on-site.
- Any discrepancies to be reported to the architect before any work commences.
- All illustrated material is subject to copyright

Client
Richard Jenkins and Maureen Amar

Project
Mazenod Avenue

Title
Proposed Block Plan

Drawing No.	Rev
739 00 002	P2

Scale	Sheet
1:500	A3

Drawn	Checked
ESD	DP


Drawing Status
Planning

Rev	Date	Reason	Chk
P1	20.02.2024	Planning	SS
P2	16.09.2024	Planning	SS

Selencky Parsons Architects

Unit 3, Langtry Court
Coulgate St
London SE4 2FA

selenckyparsons.com
info@selenckyparsons.com
020 8694 0713

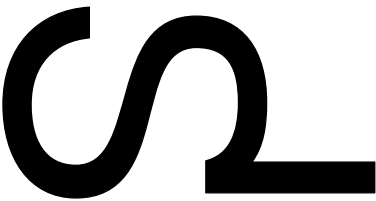

Note

- All dimensions to be checked on-site.
- Any discrepancies to be reported to the architect before any work commences.
- All illustrated material is subject to copyright

Client
Richard Jenkins and Maureen Amar

Project
Mazenod Avenue

Title
Proposed Ground Floor Plan

Drawing No.	Rev
739 20 000	P2

Scale	Sheet
1:100	A3

Drawn	Checked
ESD	DP


Drawing Status
Planning


Rev	Date	Reason	Chk
P1	20.02.2024	Planning	SS
P2	16.09.2024	Planning	SS

Selencky Parsons Architects

Unit 3, Langtry Court
Coulgate St
London SE4 2FA

selenckyparsons.com
info@selenckyparsons.com
020 8694 0713

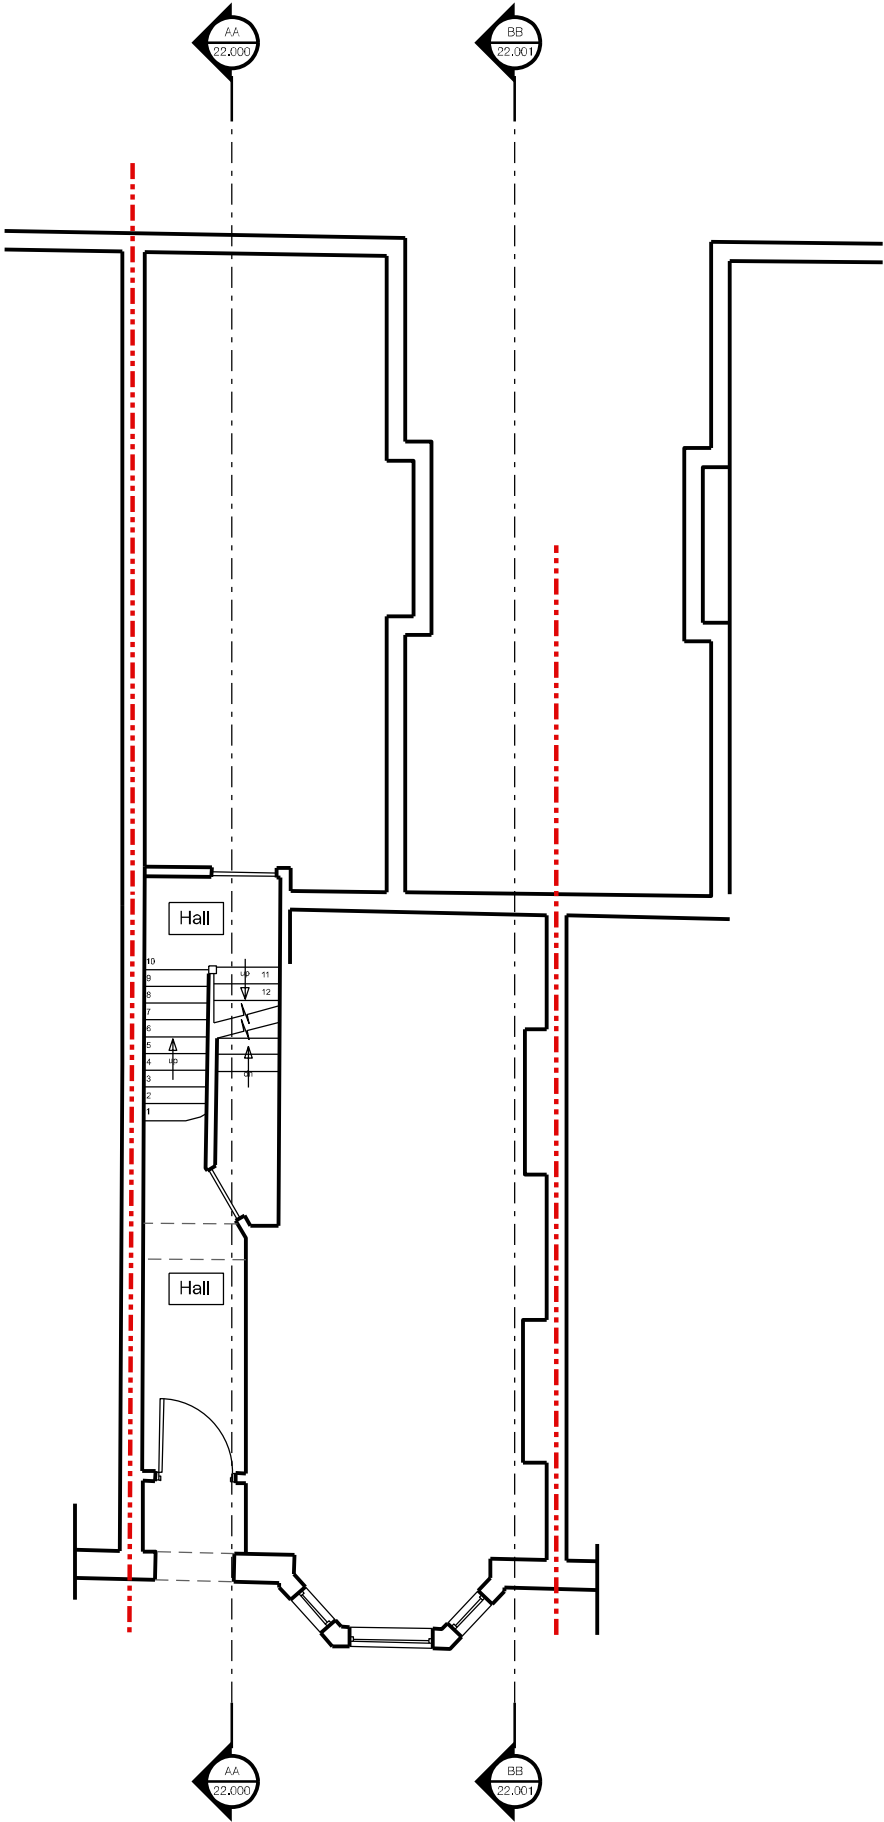

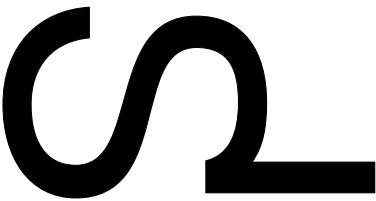

Note

- All dimensions to be checked on-site.
- Any discrepancies to be reported to the architect before any work commences.
- All illustrated material is subject to copyright

Client
Richard Jenkins and Maureen Amar

Project
Mazenod Avenue

Title
Proposed First Floor Plan

Drawing No.	Rev
739 20 001	P2

Scale	Sheet
1:100	A3

Drawn	Checked
ESD	DP



Drawing Status
Planning


Rev	Date	Reason	Chk
P1	20.02.2024	Planning	SS
P2	16.09.2024	Planning	SS

Selencky Parsons Architects

Unit 3, Langtry Court
Coulgate St
London SE4 2FA

selenckyparsons.com
info@selenckyparsons.com
020 8694 0713

 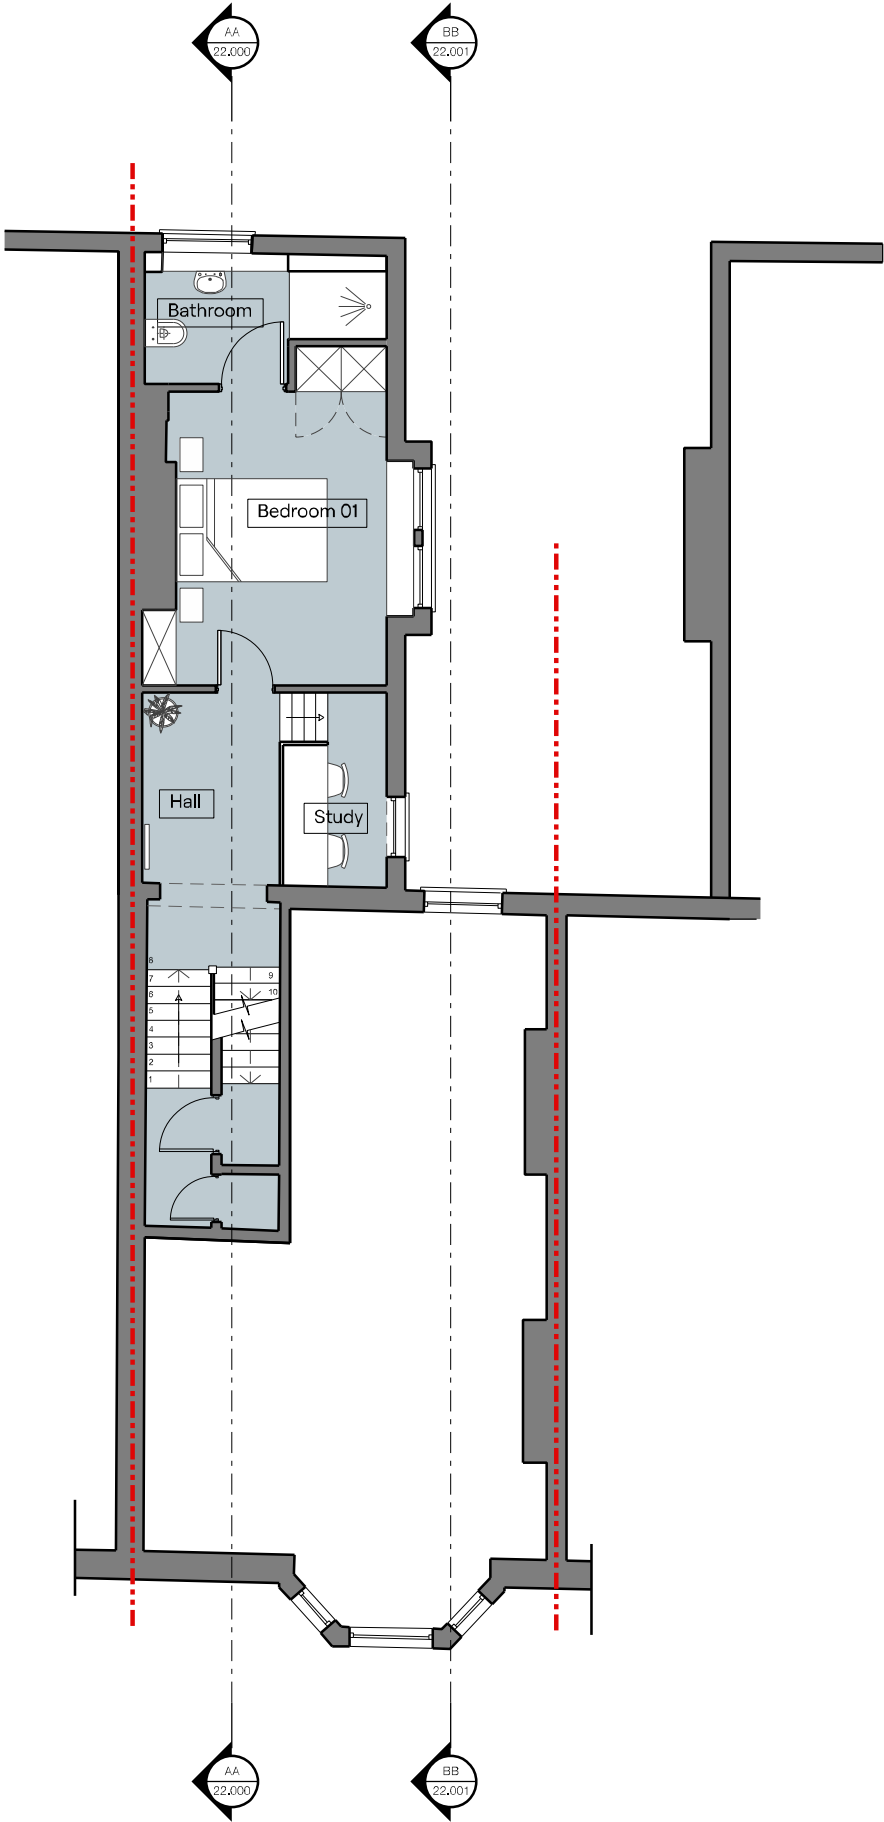

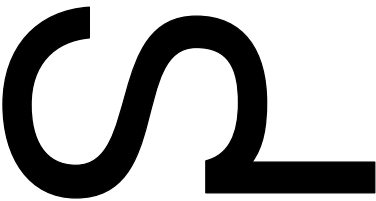

- Note
- All dimensions to be checked on-site.
 - Any discrepancies to be reported to the architect before any work commences.
 - All illustrated material is subject to copyright

Client
Richard Jenkins and Maureen Amar

Project
Mazenod Avenue

Title
Proposed Second Floor Plan

Drawing No.	Rev
739 20 002	P2

Scale	Sheet
1:100	A3

Drawn	Checked
ESD	DP

Drawing Status
Planning



Rev	Date	Reason	Chk
P1	20.02.2024	Planning	SS
P2	16.09.2024	Planning	SS


Selencky Parsons Architects

Unit 3, Langtry Court
Coulgate St
London SE4 2FA

selenckyparsons.com
info@selenckyparsons.com
020 8694 0713

Grey slate roof tile to match existing

 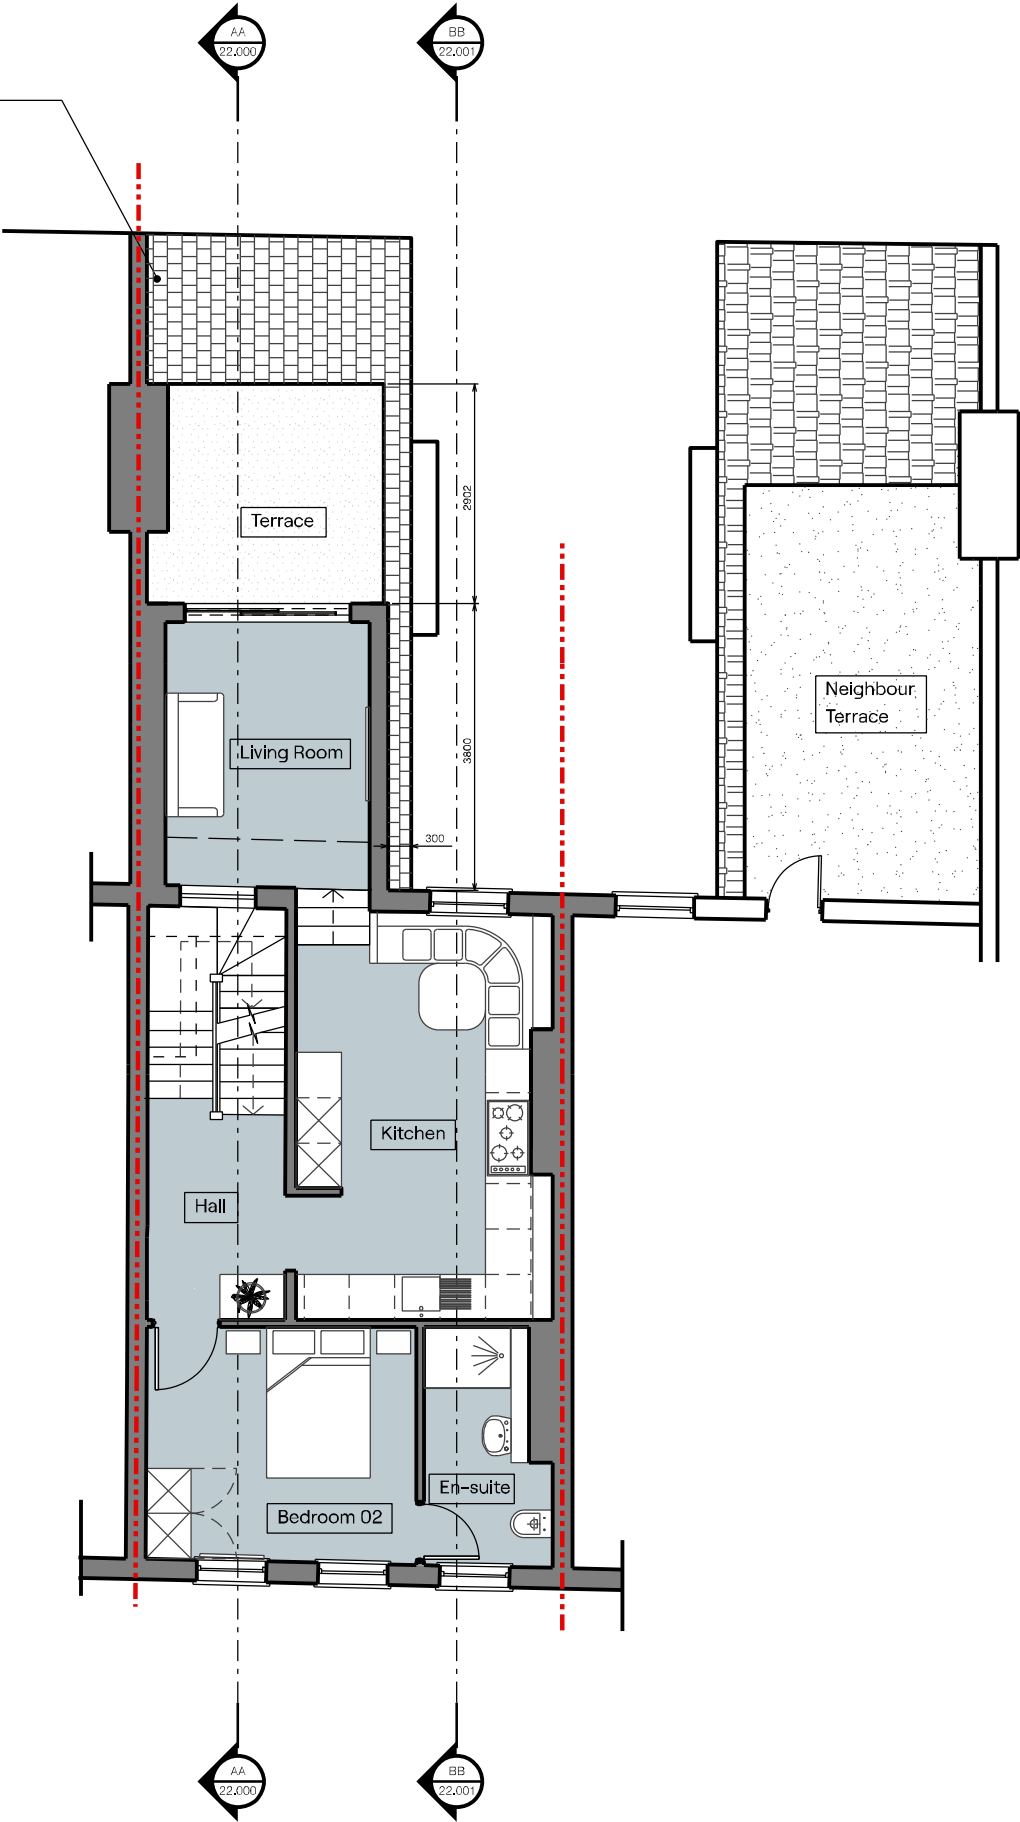

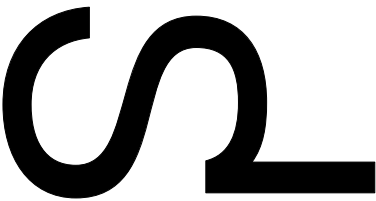

- Note
- All dimensions to be checked on-site.
 - Any discrepancies to be reported to the architect before any work commences.
 - All illustrated material is subject to copyright

Client
Richard Jenkins and Maureen Amar

Project
Mazenod Avenue

Title
Proposed Third Floor Plan

Drawing No.	Rev
739 20 003	P2

Scale	Sheet
1:100	A3

Drawn	Checked
ESD	DP


Drawing Status
Planning


Rev	Date	Reason	Chk
P1	20.02.2024	Planning	SS
P2	16.09.2024	Planning	SS

Selencky Parsons Architects

Unit 3, Langtry Court
Coulgate St
London SE4 2FA

selenckyparsons.com
info@selenckyparsons.com
020 8694 0713

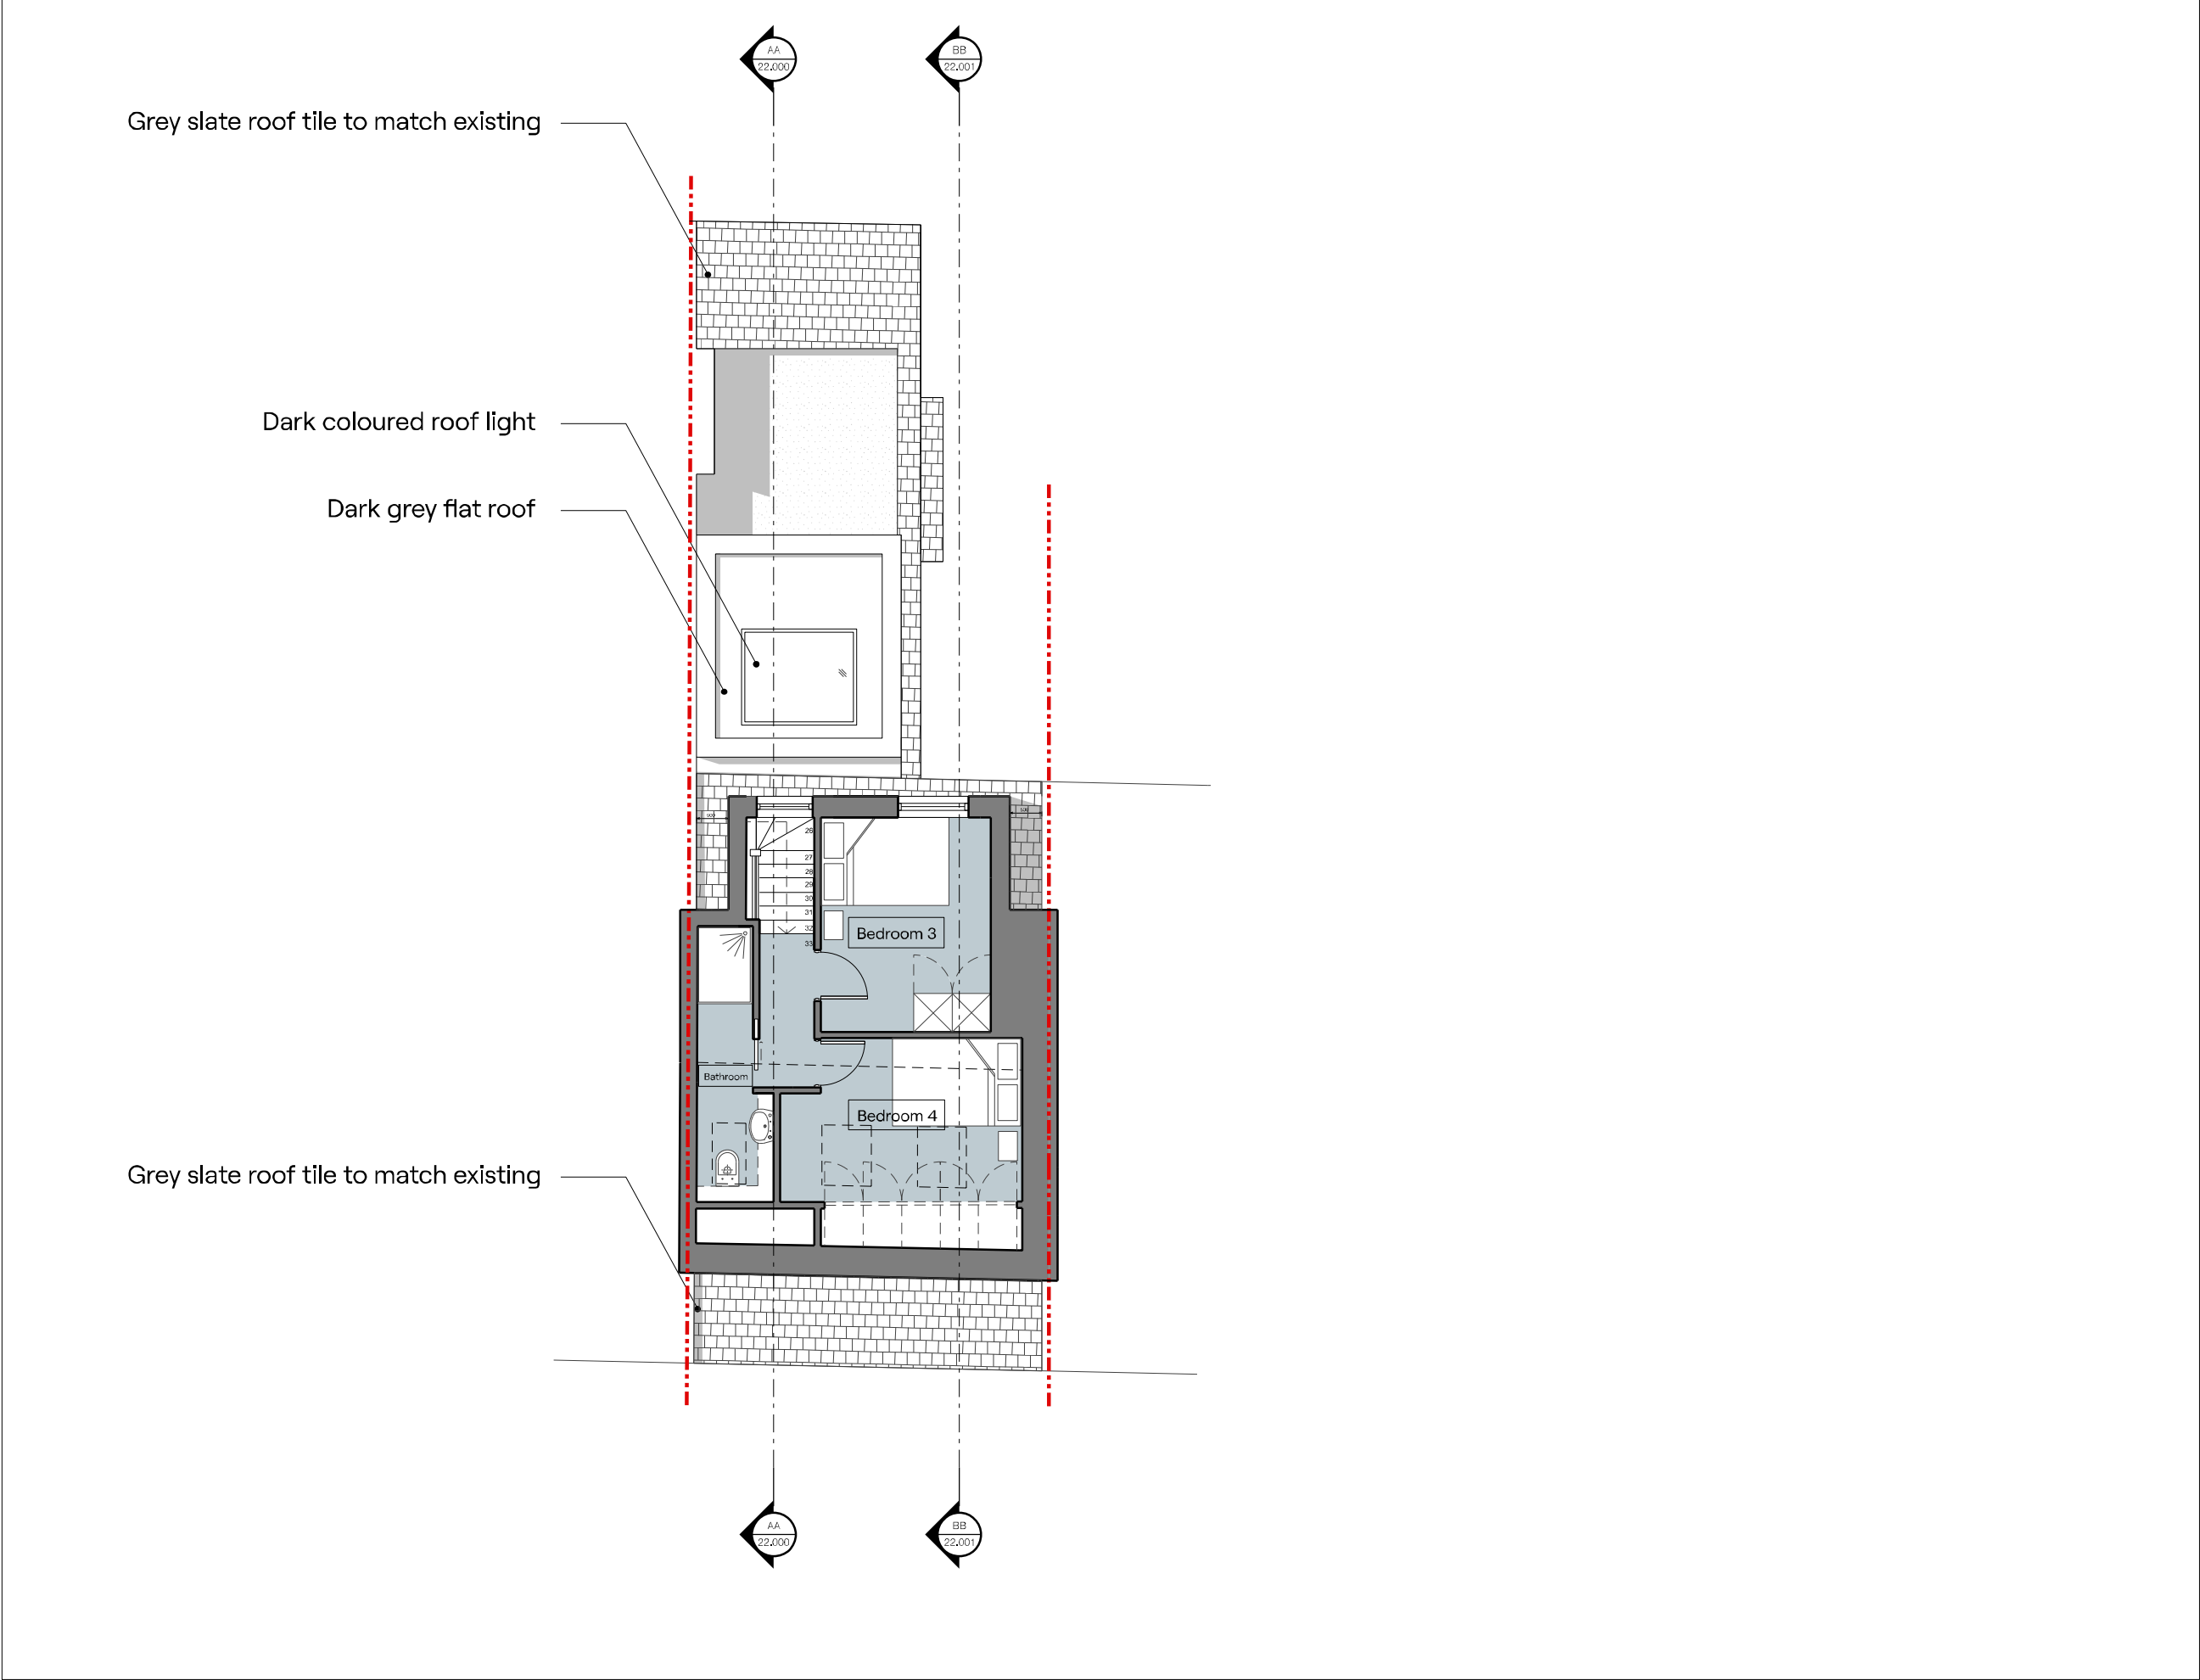

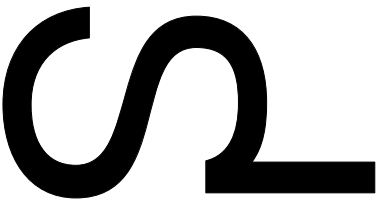

- Note
- All dimensions to be checked on-site.
 - Any discrepancies to be reported to the architect before any work commences.
 - All illustrated material is subject to copyright

Client
Richard Jenkins and Maureen Amar

Project
Mazenod Avenue

Title
Proposed Roof Plan

Drawing No.	Rev
739 20 004	P2

Scale	Sheet
1:100	A3

Drawn	Checked
ESD	DP



Drawing Status
Planning

Rev	Date	Reason	Chk
P1	20.02.2024	Planning	SS
P2	16.09.2024	Planning	SS


Selencky Parsons Architects

Unit 3, Langtry Court
Coulgate St
London SE4 2FA

selenckyparsons.com
info@selenckyparsons.com
020 8694 0713

 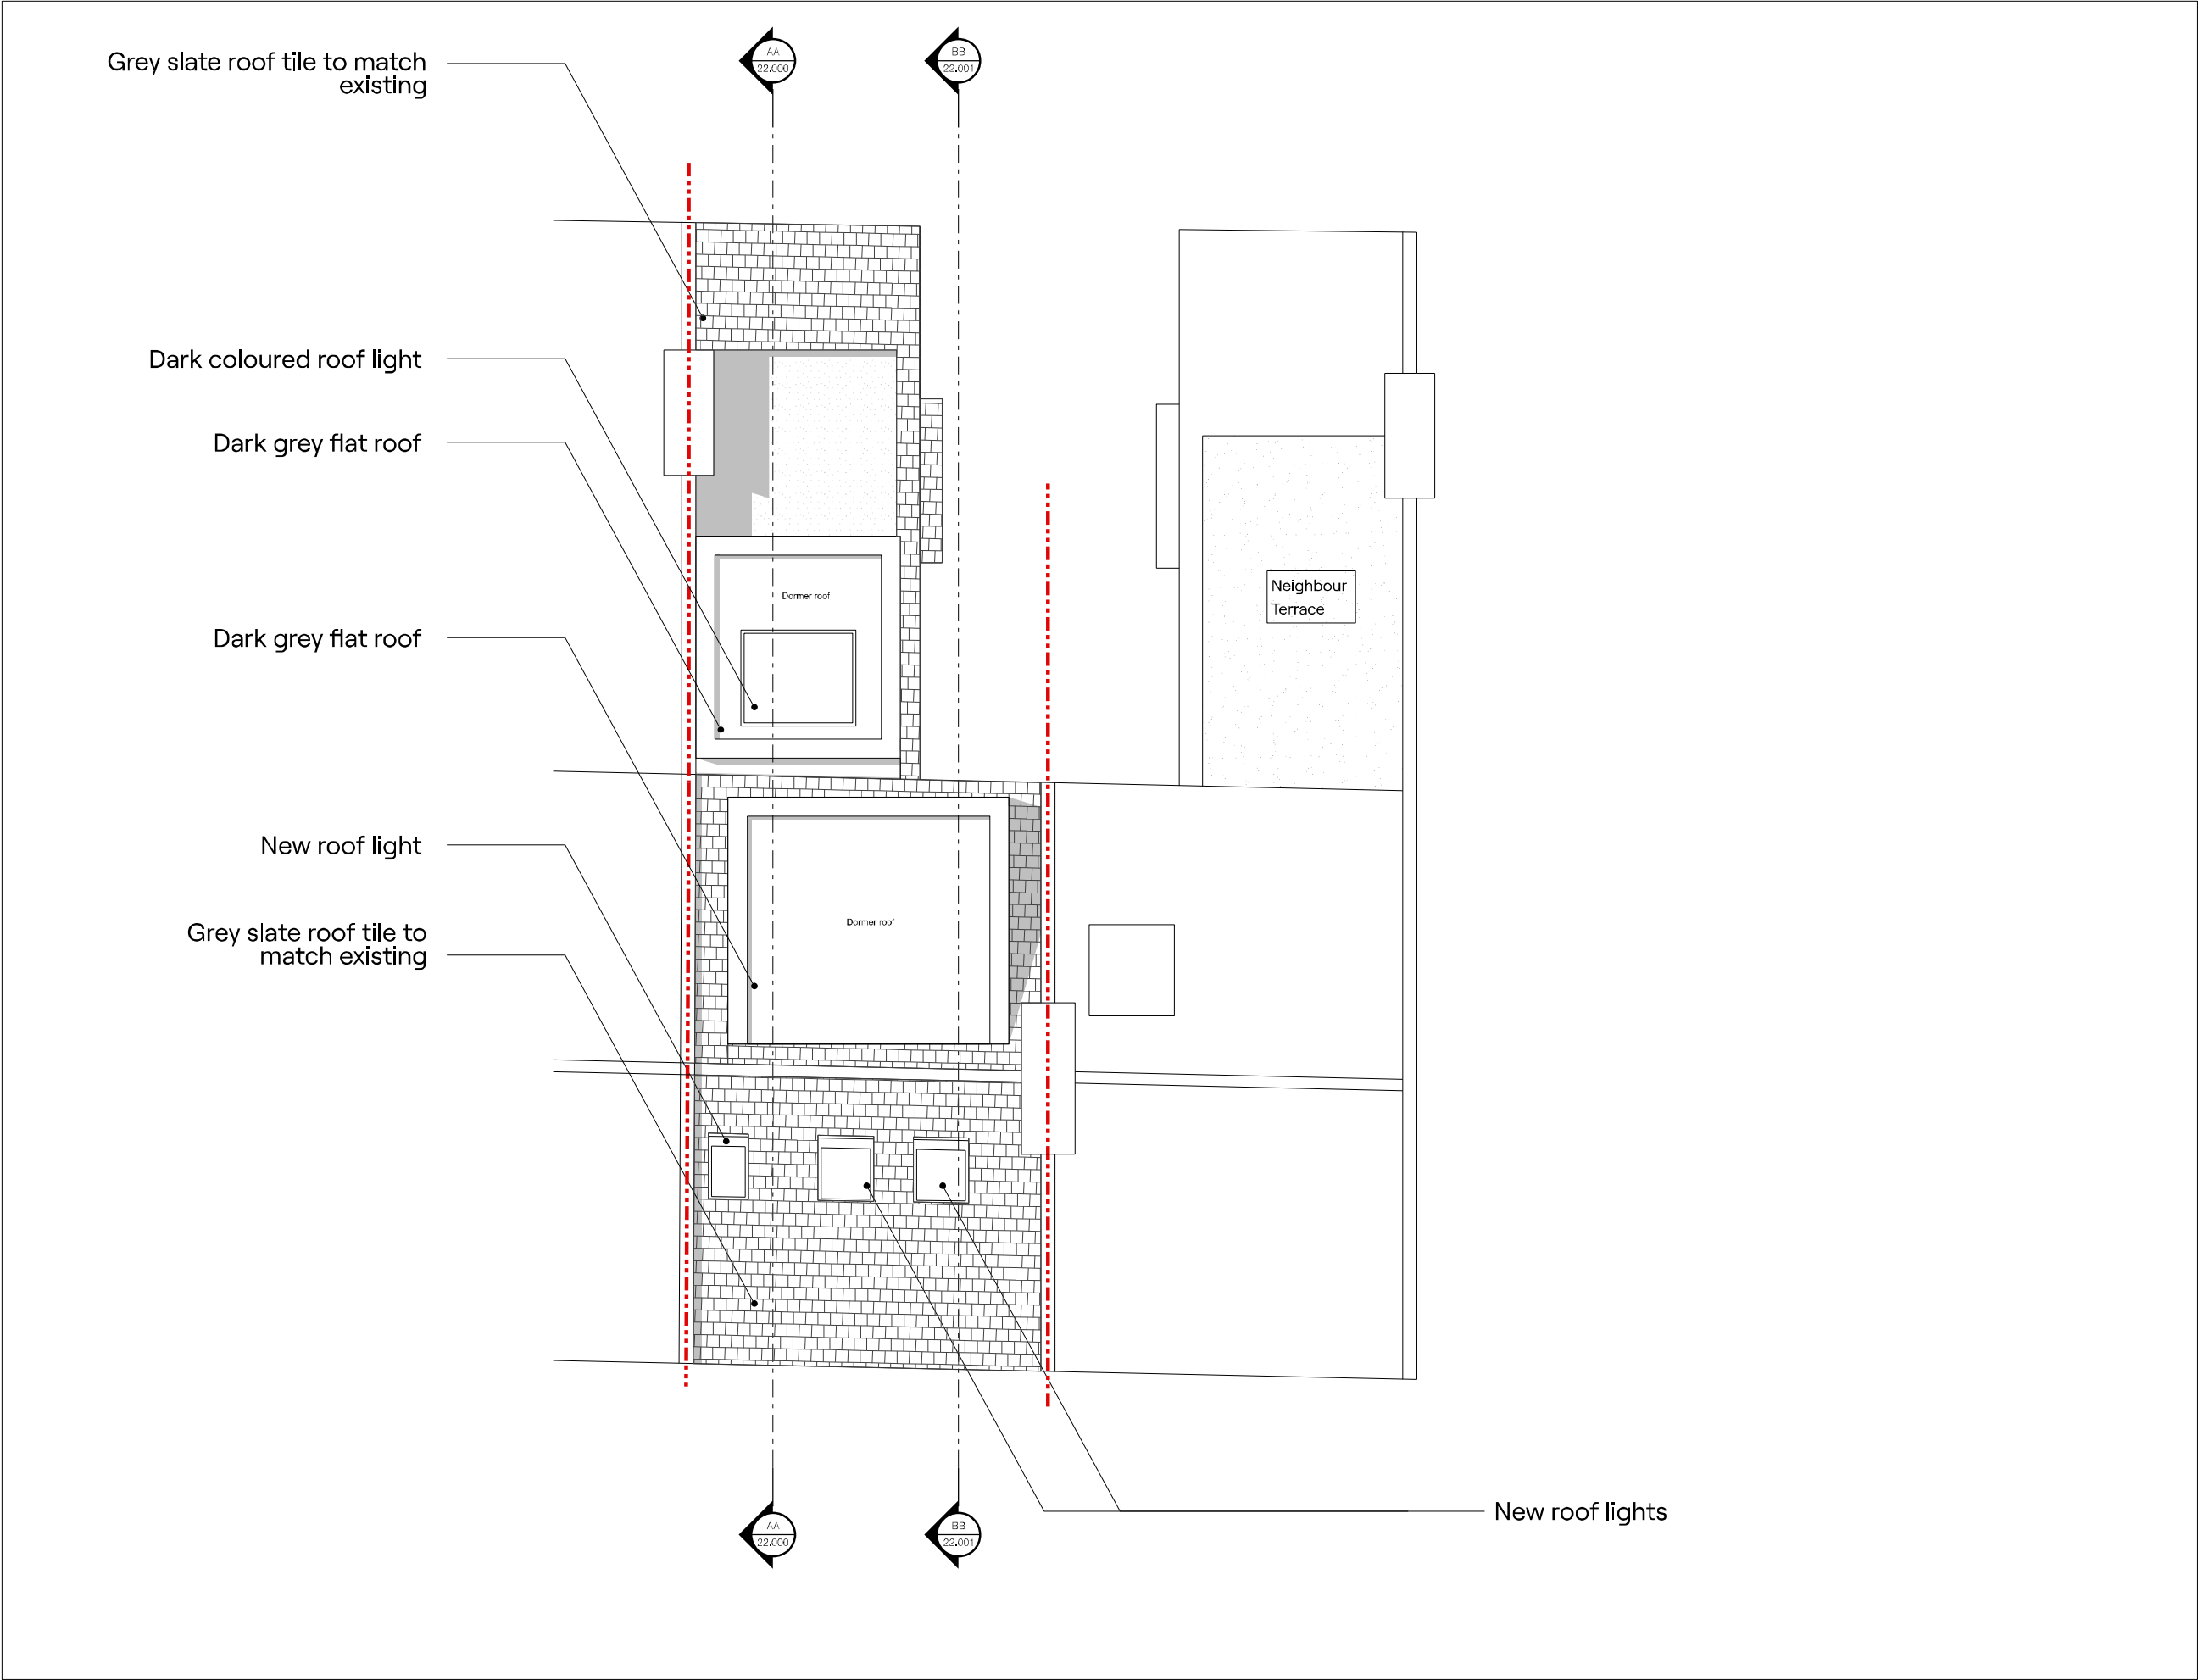

New roof lights

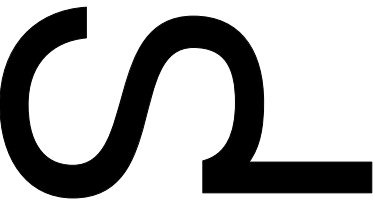

Note

- All dimensions to be checked on-site.
- Any discrepancies to be reported to the architect before any work commences.
- All illustrated material is subject to copyright

Client
Richard Jenkins and Maureen Amar

Project
Mazenod Avenue

Title
Proposed Elevations
Front Elevation

Drawing No.	Rev
739 21 000	P2

Scale	Sheet
1:100	A3

Drawn	Checked
ESD	DP


Drawing Status
Planning


Rev	Date	Reason	Chk
P1	20.02.2024	Planning	SS
P2	16.09.24	Planning	SS

Selencky Parsons Architects

Unit 3, Langtry Court
Coulgate St
London SE4 2FA

selenckyparsons.com
info@selenckyparsons.com
020 8694 0713

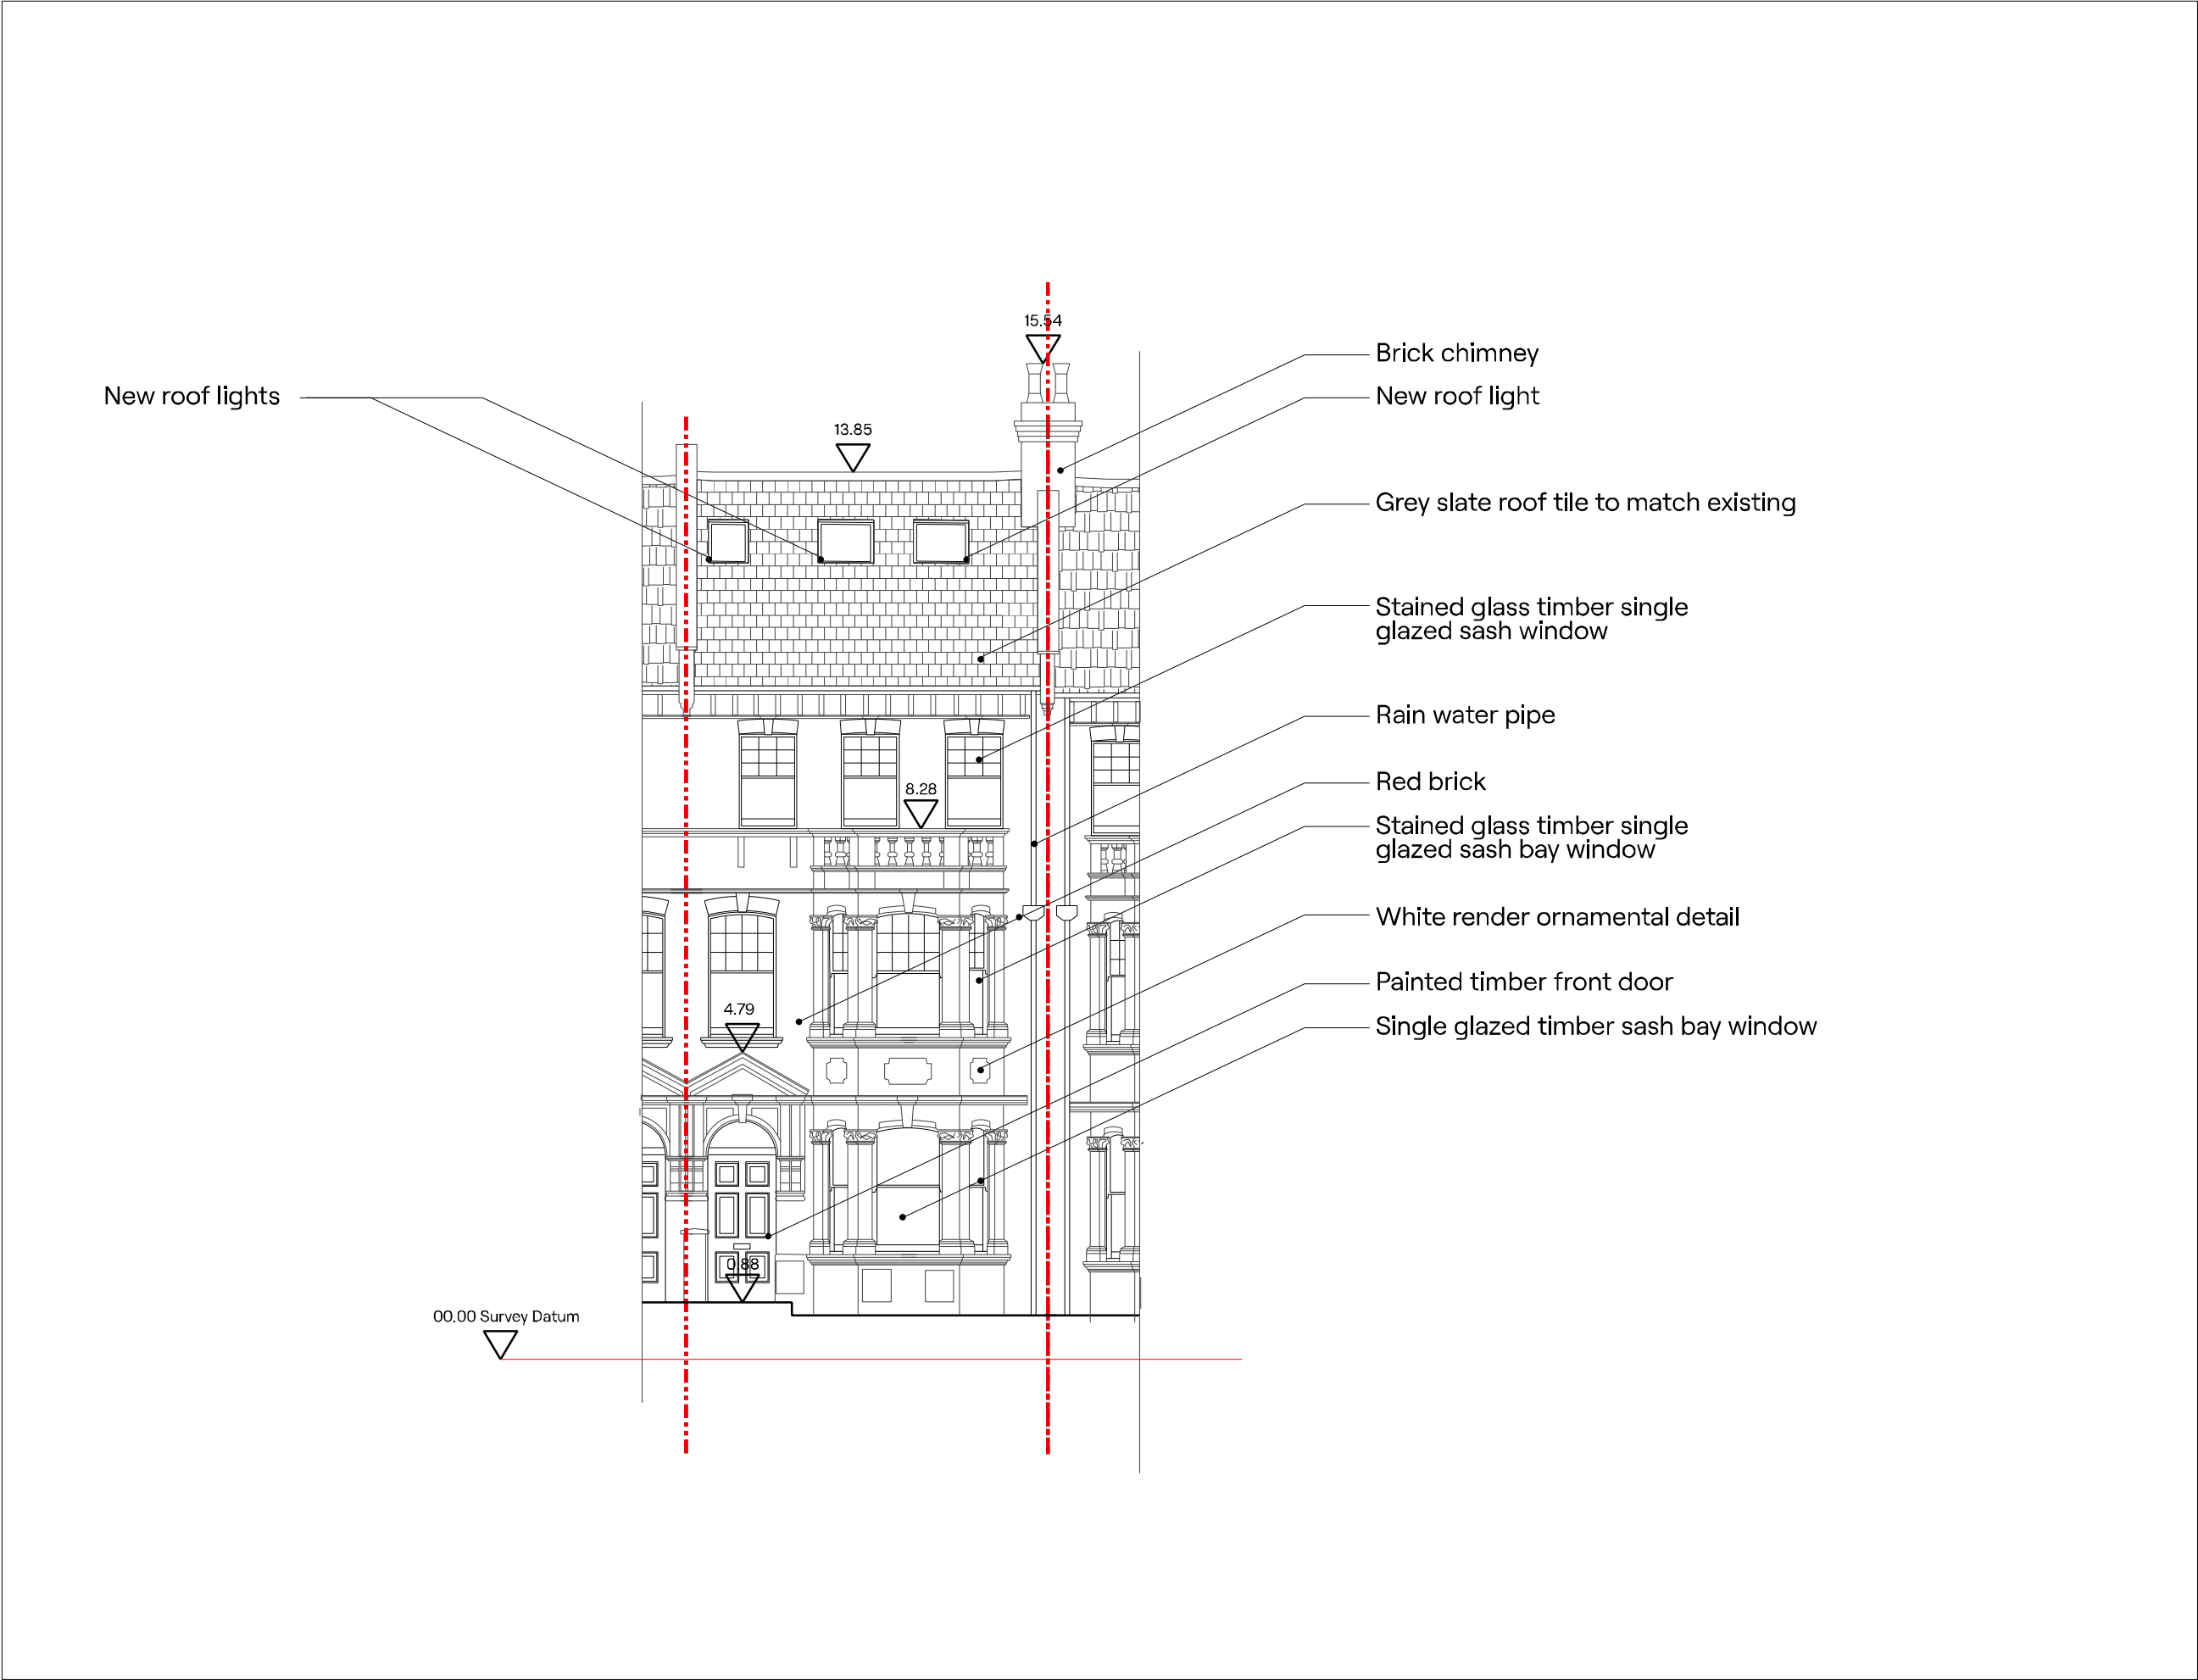

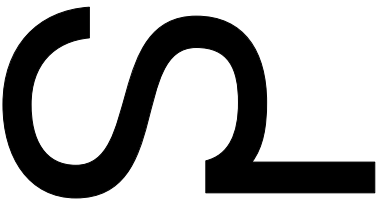

Note

- All dimensions to be checked on-site.
- Any discrepancies to be reported to the architect before any work commences.
- All illustrated material is subject to copyright

Client
Richard Jenkins and Maureen Amar

Project
Mazenod Avenue

Title
Proposed Elevations
Side Elevation (South)

Drawing No. Rev
739 21 001 P2

Scale Sheet
1:100 A3

Drawn Checked
ESD DP


Drawing Status
Planning


Rev	Date	Reason	Chk
P1	20.02.2024	Planning	SS
P2	16.09.24	Planning	SS

Selencky Parsons Architects

Unit 3, Langtry Court
Coulgate St
London SE4 2FA

selenckyparsons.com
info@selenckyparsons.com
020 8694 0713

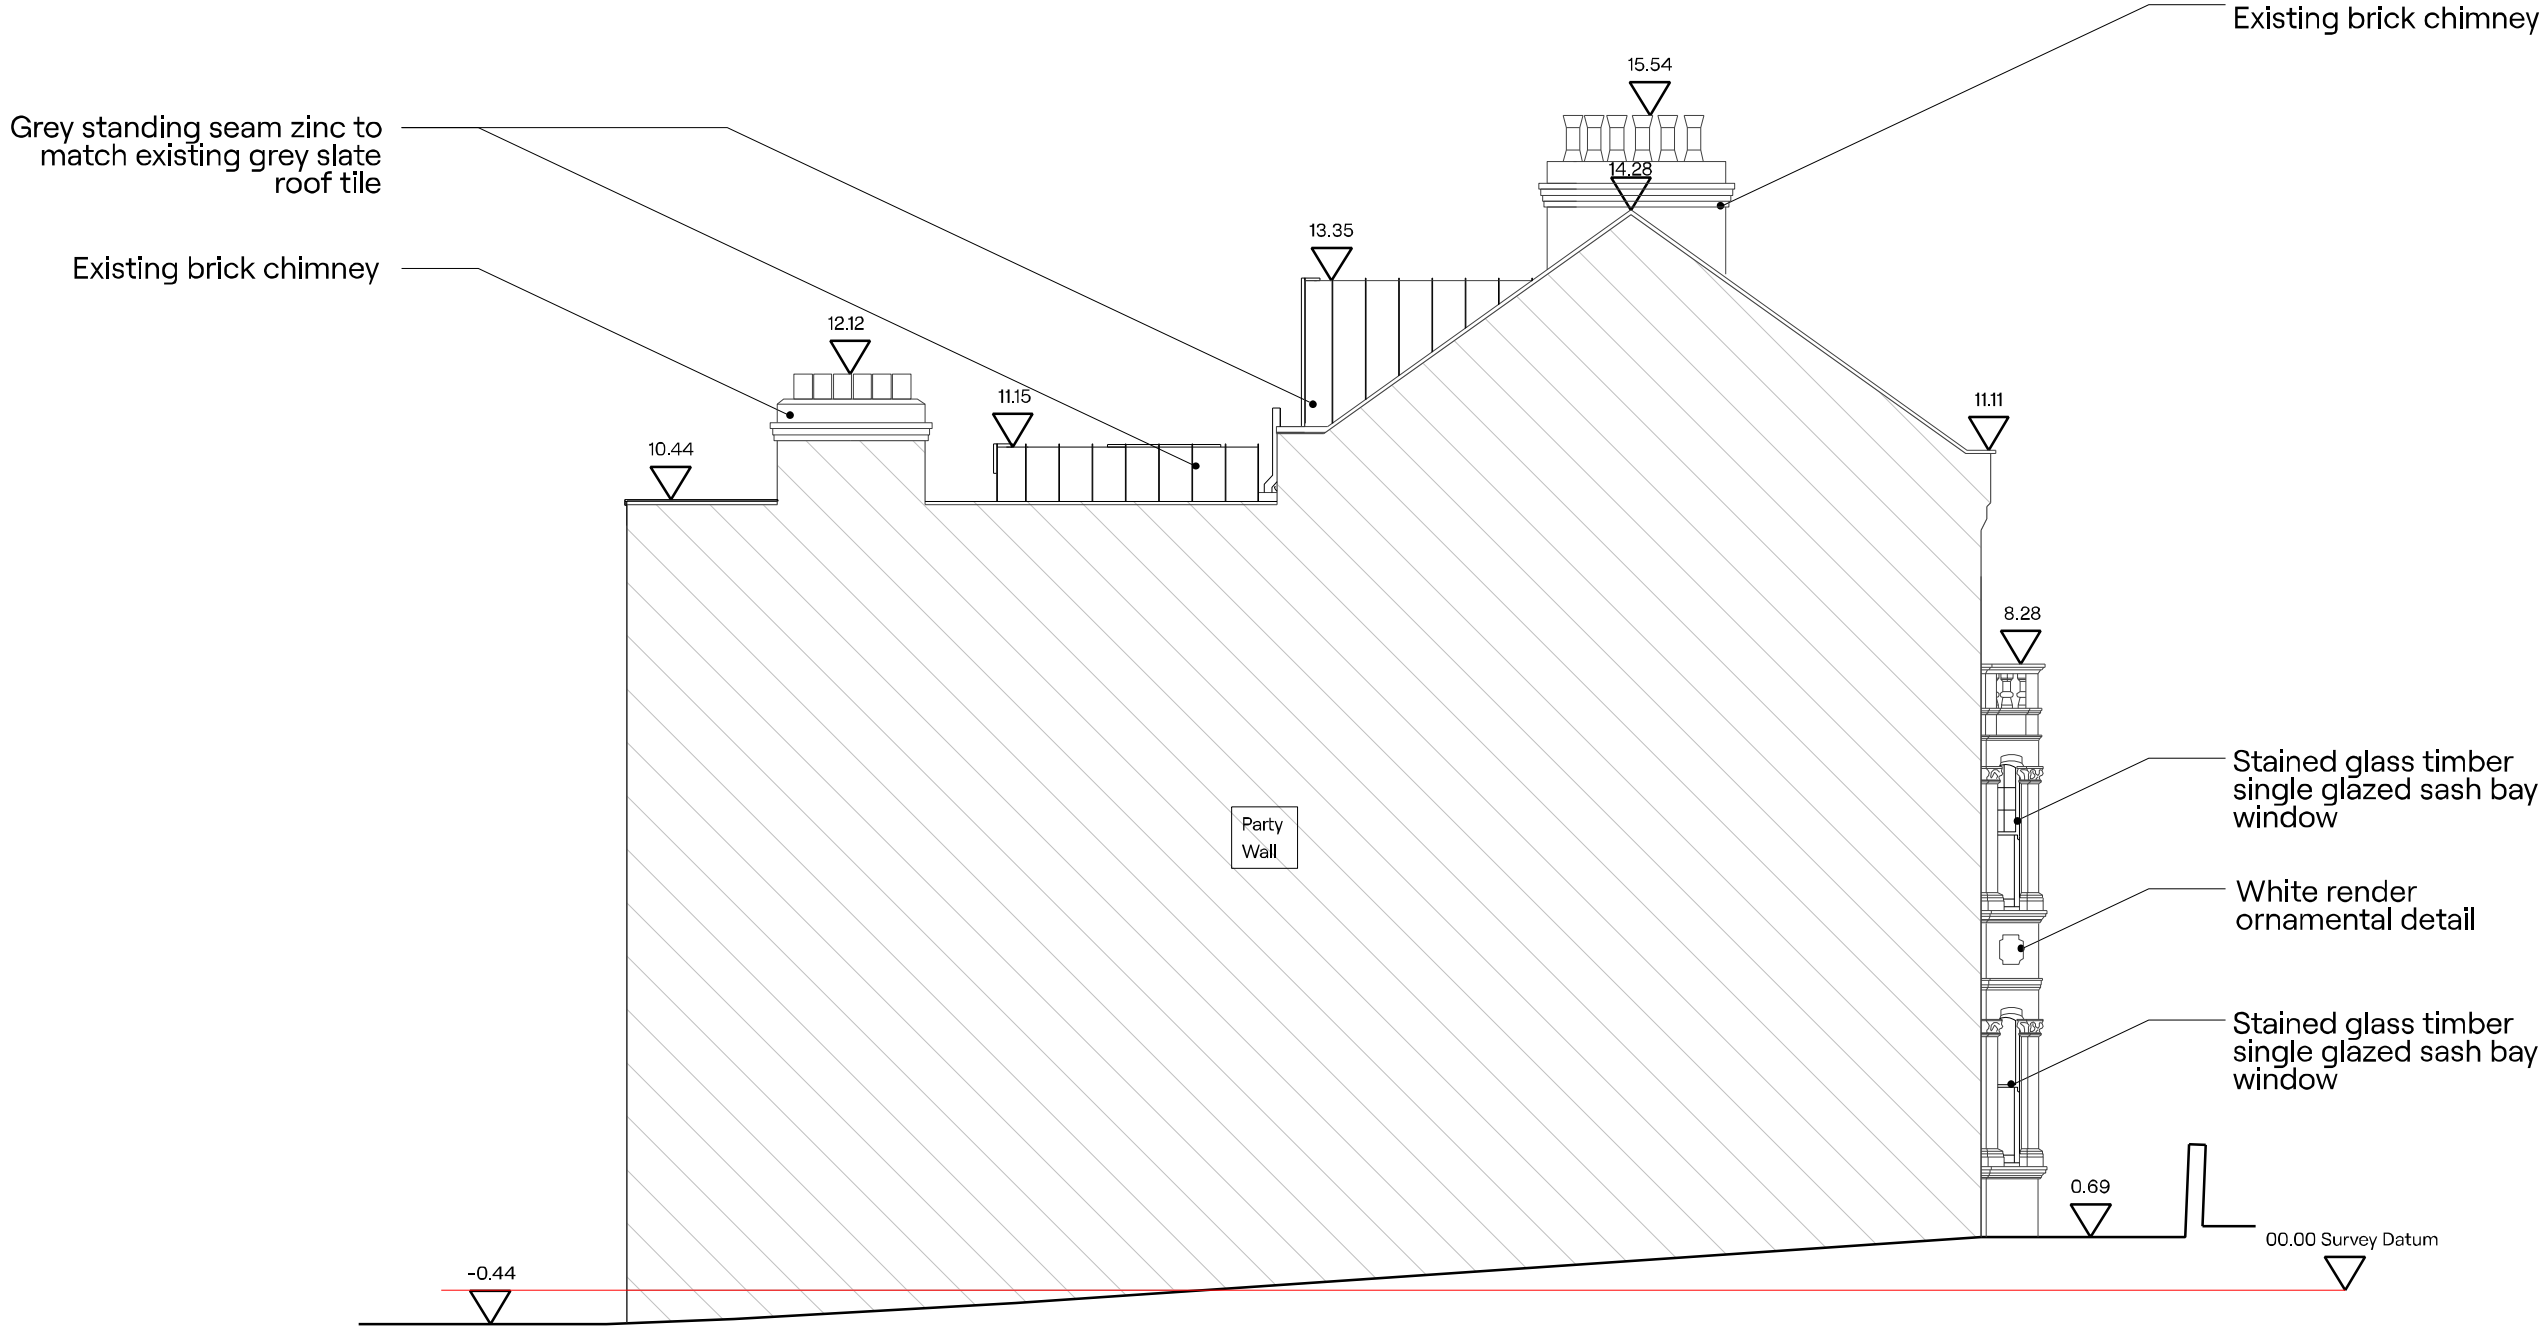

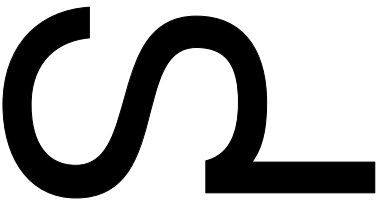

Note

- All dimensions to be checked on-site.
- Any discrepancies to be reported to the architect before any work commences.
- All illustrated material is subject to copyright

Client
Richard Jenkins and Maureen Amar

Project
Mazenod Avenue

Title
Proposed Elevations
Rear Elevation

Drawing No.	Rev
739 21 002	P2

Scale	Sheet
1:100	A3

Drawn	Checked
ESD	DP


Drawing Status
Planning


Rev	Date	Reason	Chk
P1	20.02.2024	Planning	SS
P2	16.09.24	Planning	SS

Selencky Parsons Architects

Unit 3, Langtry Court
Coulgate St
London SE4 2FA

selenckyparsons.com
info@selenckyparsons.com
020 8694 0713

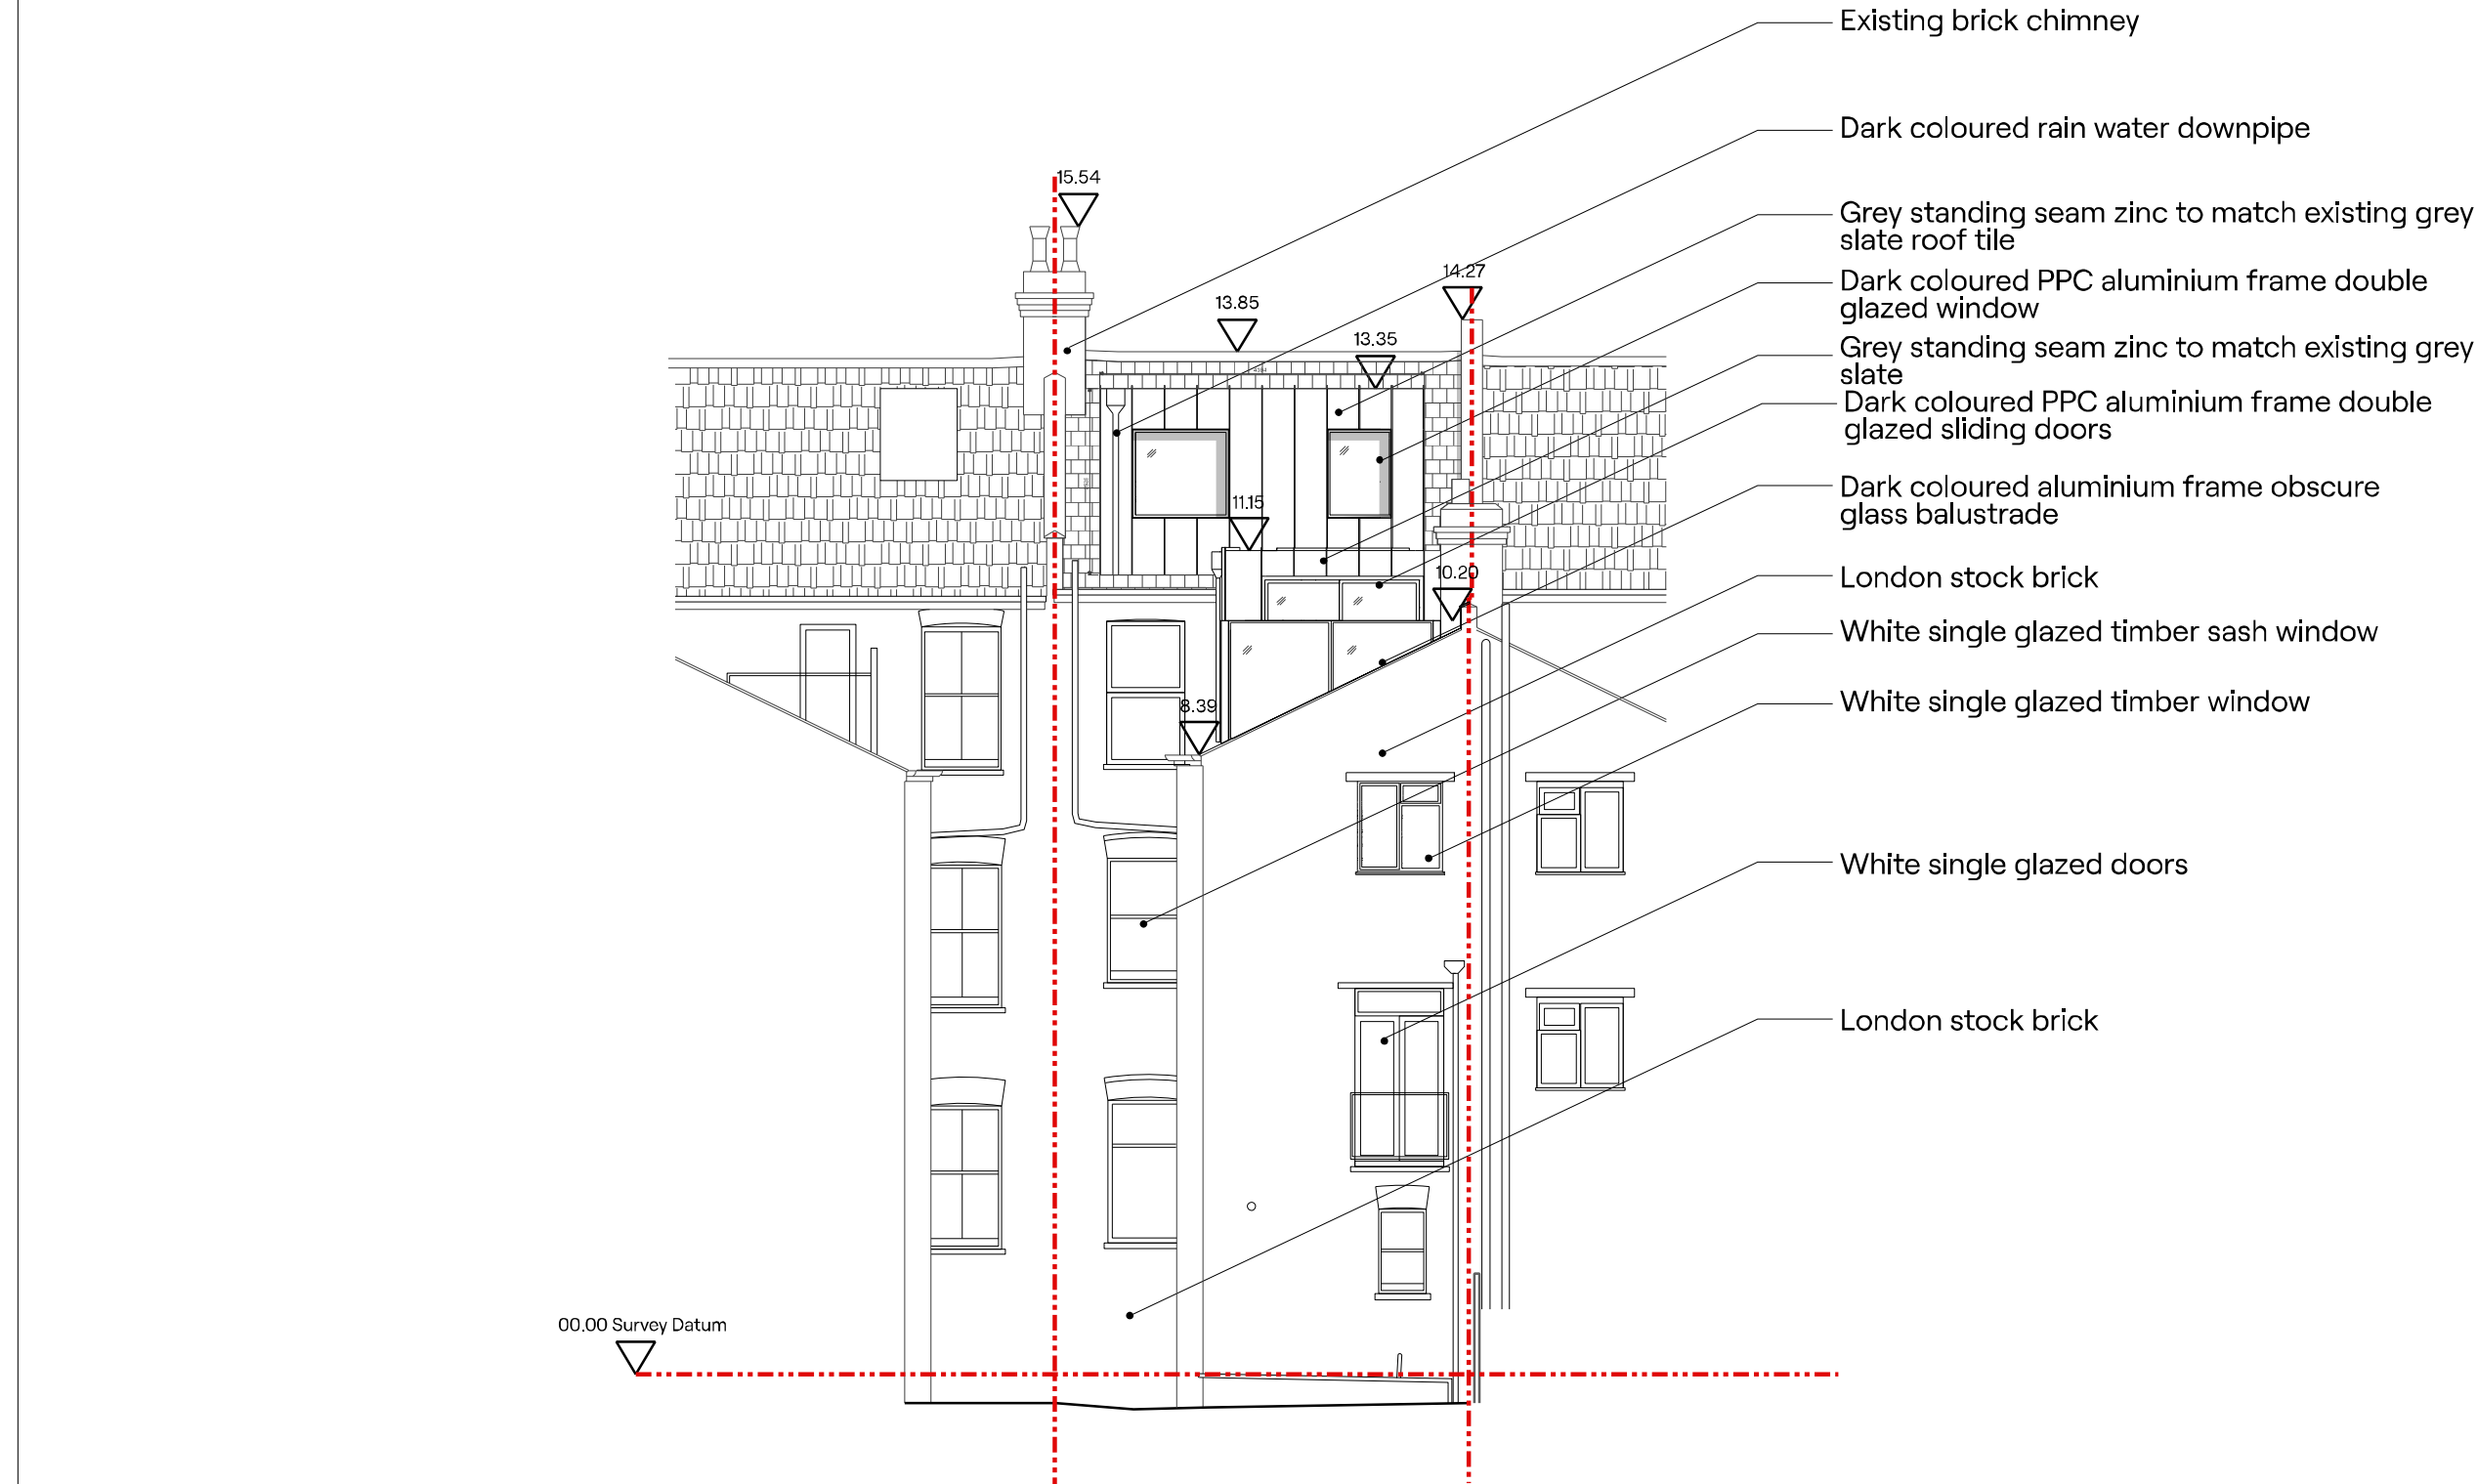

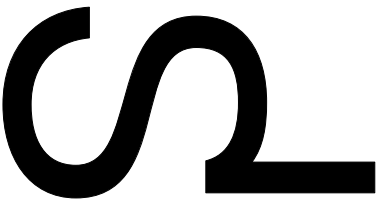

Note

- All dimensions to be checked on-site.
- Any discrepancies to be reported to the architect before any work commences.
- All illustrated material is subject to copyright

Client
Richard Jenkins and Maureen Amar

Project
Mazenod Avenue

Title
Proposed Elevations
Side Elevation (North)

Drawing No.	Rev
739 21 003	P2

Scale	Sheet
1:100	A3

Drawn	Checked
ESD	DP



Drawing Status
Planning


Rev	Date	Reason	Chk
P1	20.02.2024	Planning	SS
P2	16.09.24	Planning	SS

Selencky Parsons Architects

Unit 3, Langtry Court
Coulgate St
London SE4 2FA

selenckyparsons.com
info@selenckyparsons.com
020 8694 0713

 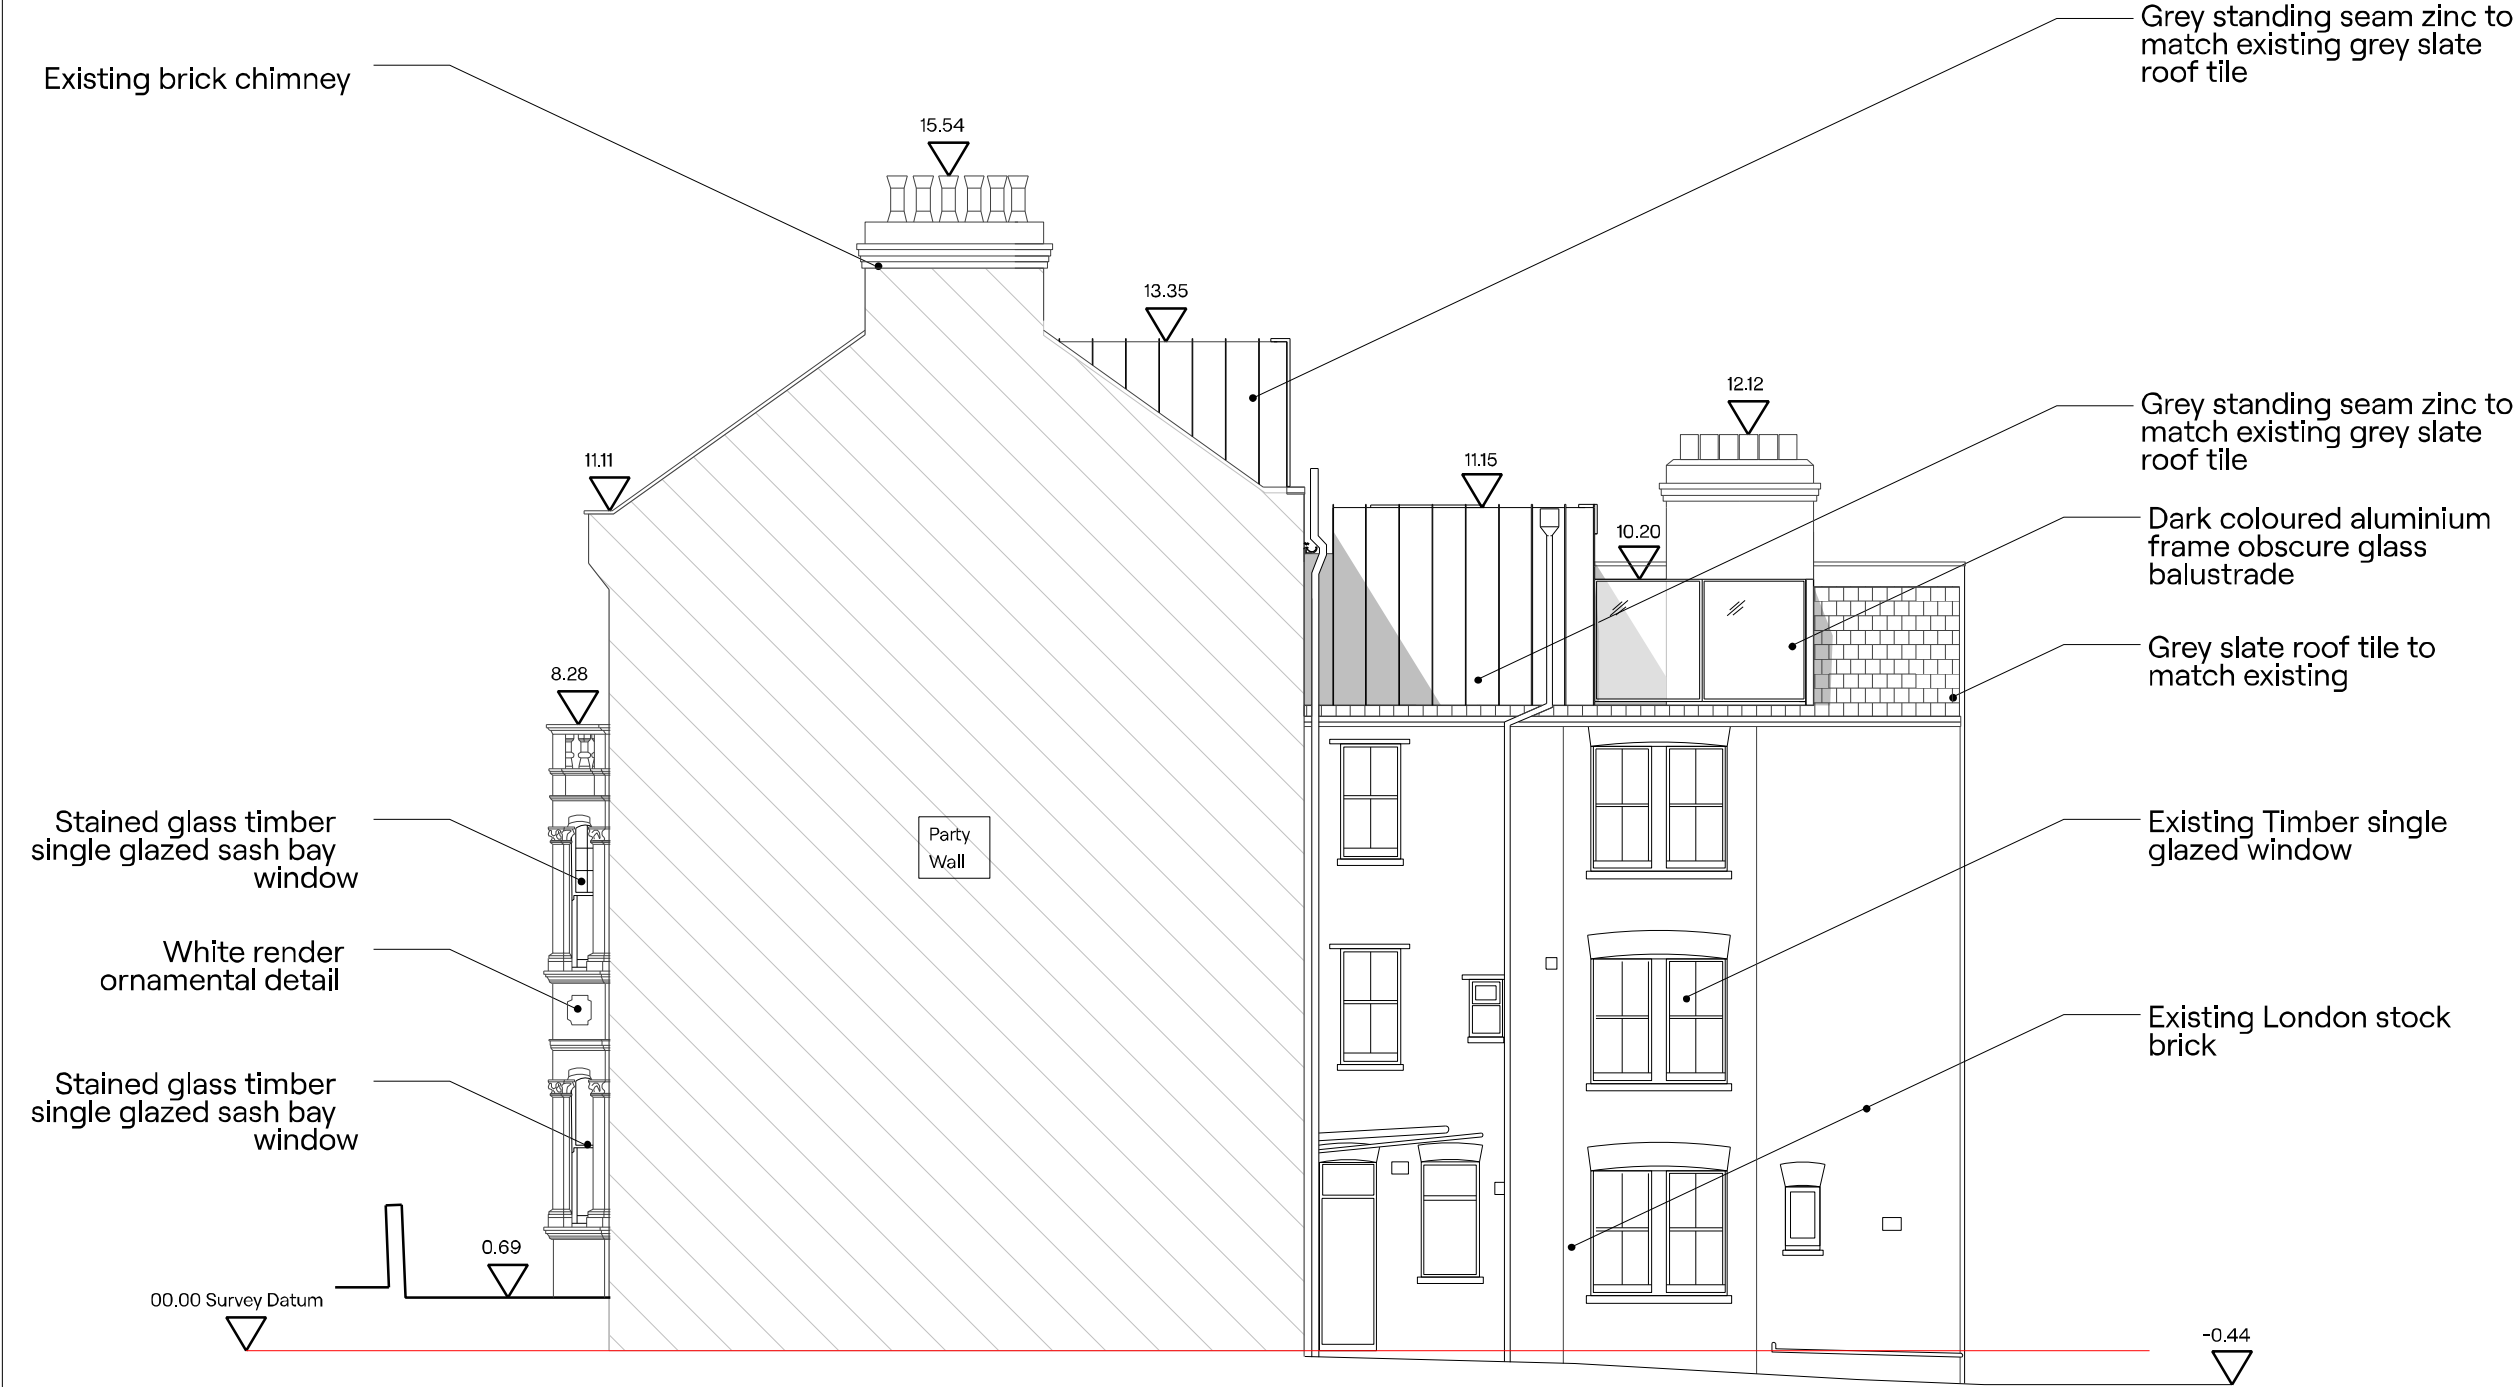

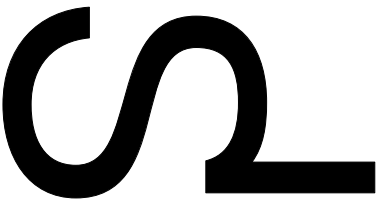

- Note
- All dimensions to be checked on-site.
 - Any discrepancies to be reported to the architect before any work commences.
 - All illustrated material is subject to copyright

Client
Richard Jenkins and Maureen Amar

Project
Mazenod Avenue

Title
Proposed Sections
Section AA

Drawing No.	Rev
739 22 000	P2

Scale	Sheet
1:100	A3

Drawn	Checked
ESD	DP


Drawing Status
Planning


Rev	Date	Reason	Chk
P1	20.02.2024	Planning	SS
P2	16.09.2024	Planning	SS

Selencky Parsons Architects

Unit 3, Langtry Court
Coulgate St
London SE4 2FA

selenckyparsons.com
info@selenckyparsons.com
020 8694 0713

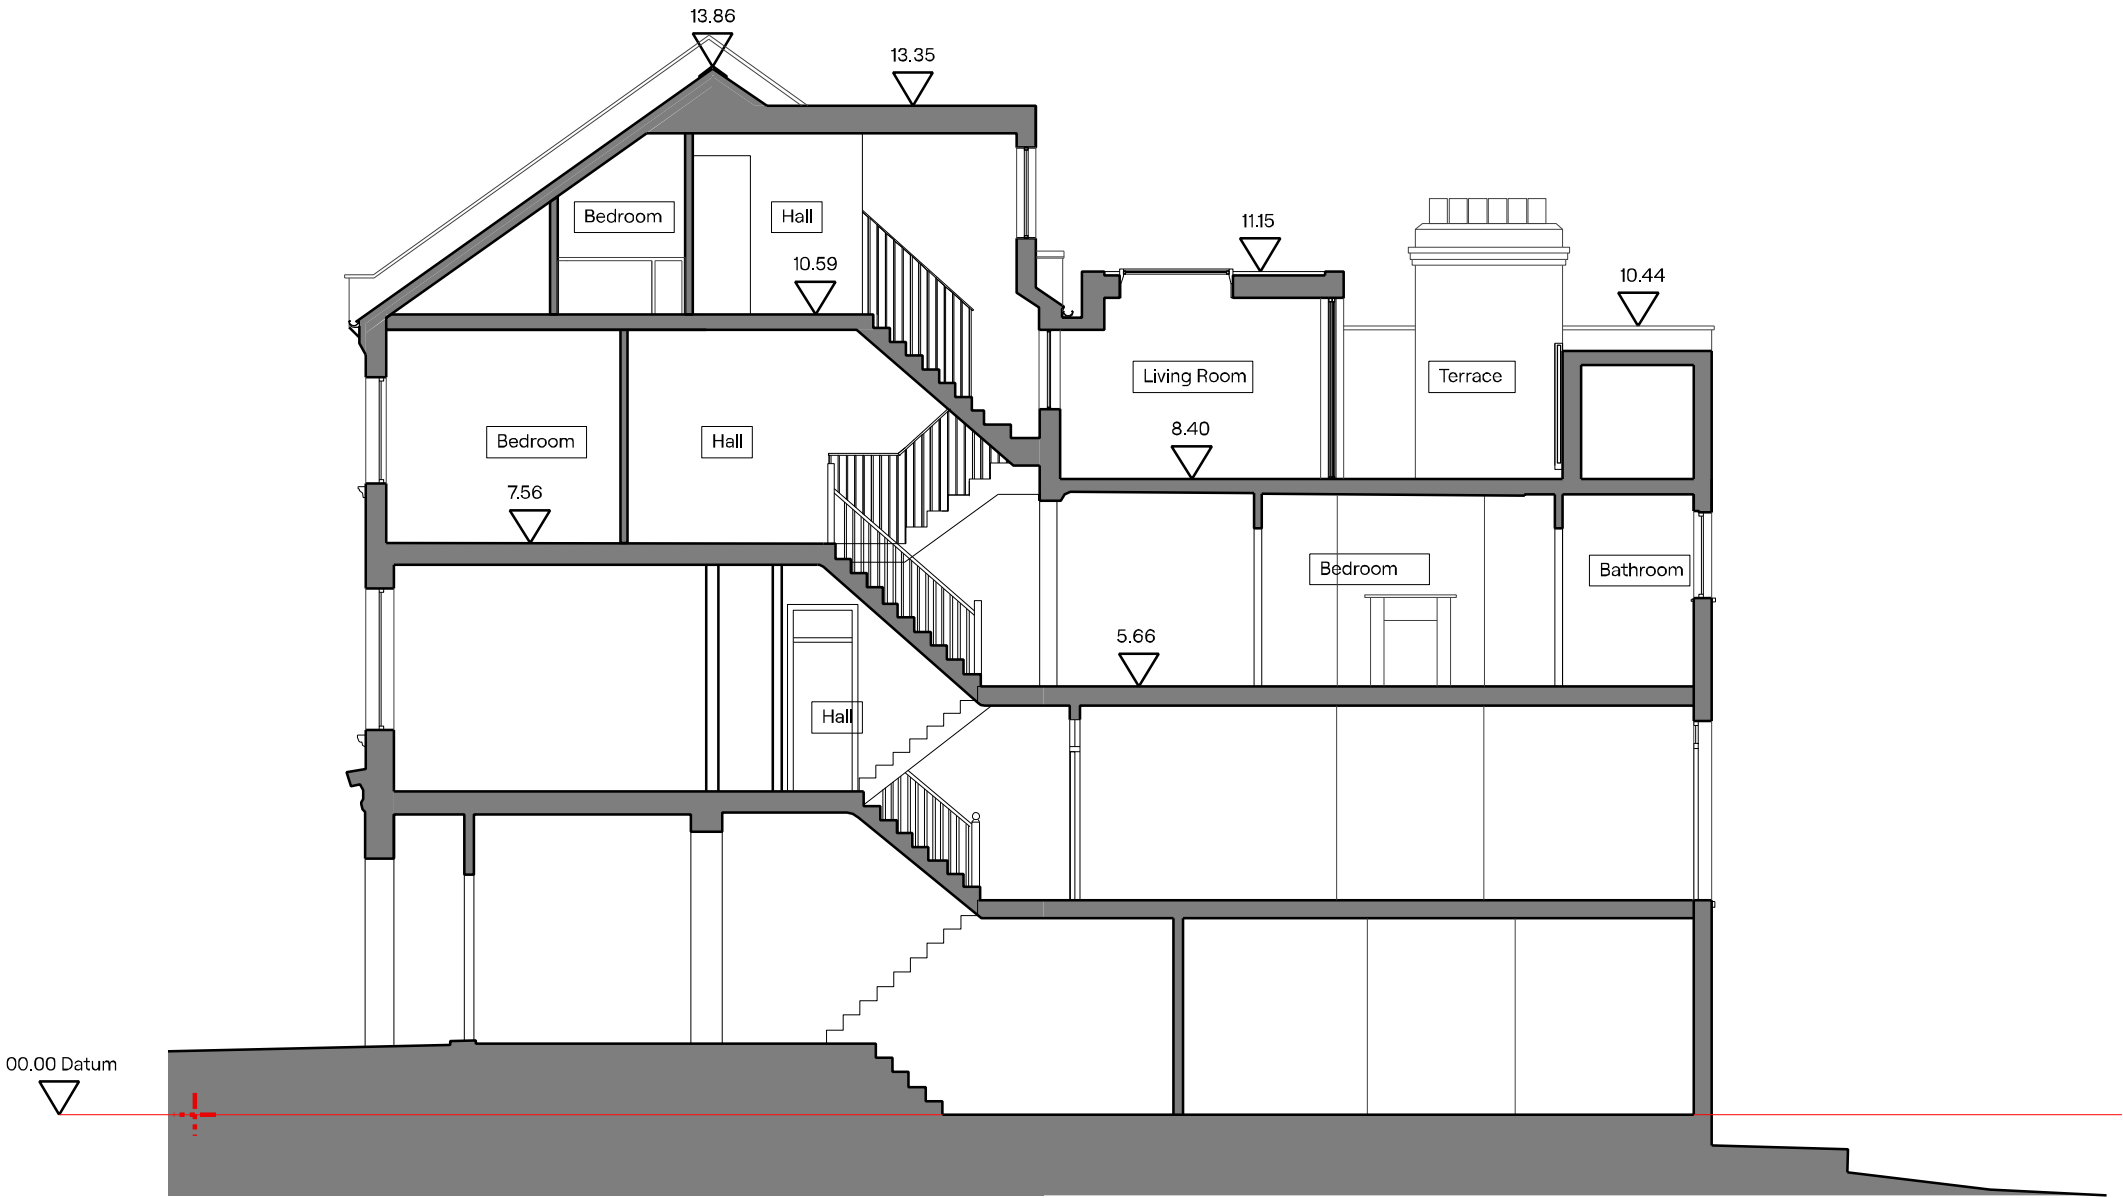

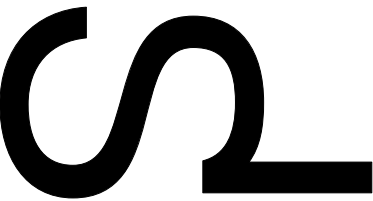

- Note
- All dimensions to be checked on-site.
 - Any discrepancies to be reported to the architect before any work commences.
 - All illustrated material is subject to copyright

Client
Richard Jenkins and Maureen Amar

Project
Mazenod Avenue

Title
Proposed Sections
Section BB

Drawing No.	Rev
739 22 001	P2

Scale	Sheet
1:100	A3

Drawn	Checked
ESD	DP

Drawing Status
Planning

Rev	Date	Reason	Chk
P1	20.02.2024	Planning	SS
P2	16.09.2024	Planning	SS

Selencky Parsons Architects

Unit 3, Langtry Court
Coulgate St
London SE4 2FA

selenckyparsons.com
info@selenckyparsons.com
020 8694 0713

