



NORTH EAST ELEVATION



NEW WORK SHOWN SHADED

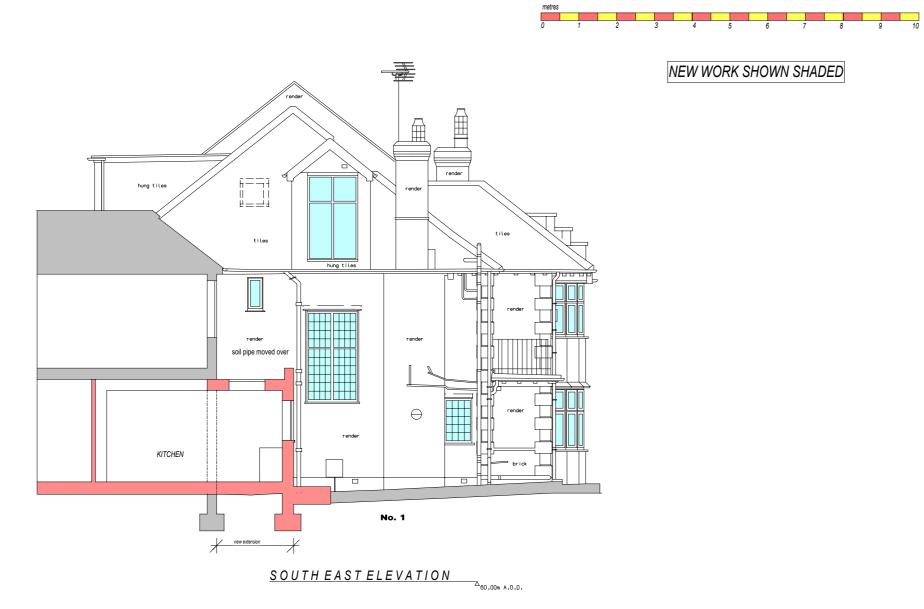

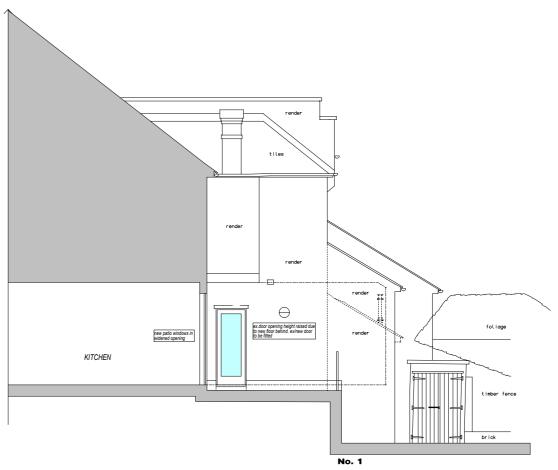

NORTH WEST ELEVATION

annemarie bakewell	PETER STERN	scale 1:100@A2
	Architect & Designer	DATE sept 2024
1 asmara road nw2	33 Denman Drive North London NW6 6LL	DRAWN BY
RAWING TITLE elevations as proposed	Tel: 07957 424946 e-mail: ps@peterstern.co.uk web: www.peterstern.co.uk	DRAWING NO. 670/02