


Notes


THIS SURVEY HAS BEEN PREPARED WITH A SCALING ACCURACY FOR A PLOT AT A SCALE OF ALL LEVELS ARE IN METRES DERIVED FROM GPS TRANSFORMATION OSGM15

- sh sill to head height
- fs floor to sill height
- u/s underside height
- t/s topside height
- fb floorboard direction
- conc concrete
- rl roof light
- cup'd cupboard
- fp fireplace
- sd sliding door
- svp soil and vent pipe
- rwp rain water pipe
- ⊙ carpet
- ⊙ (3.17) room height
- roof slope
- ⇨ radiator

ASMAR ROAD

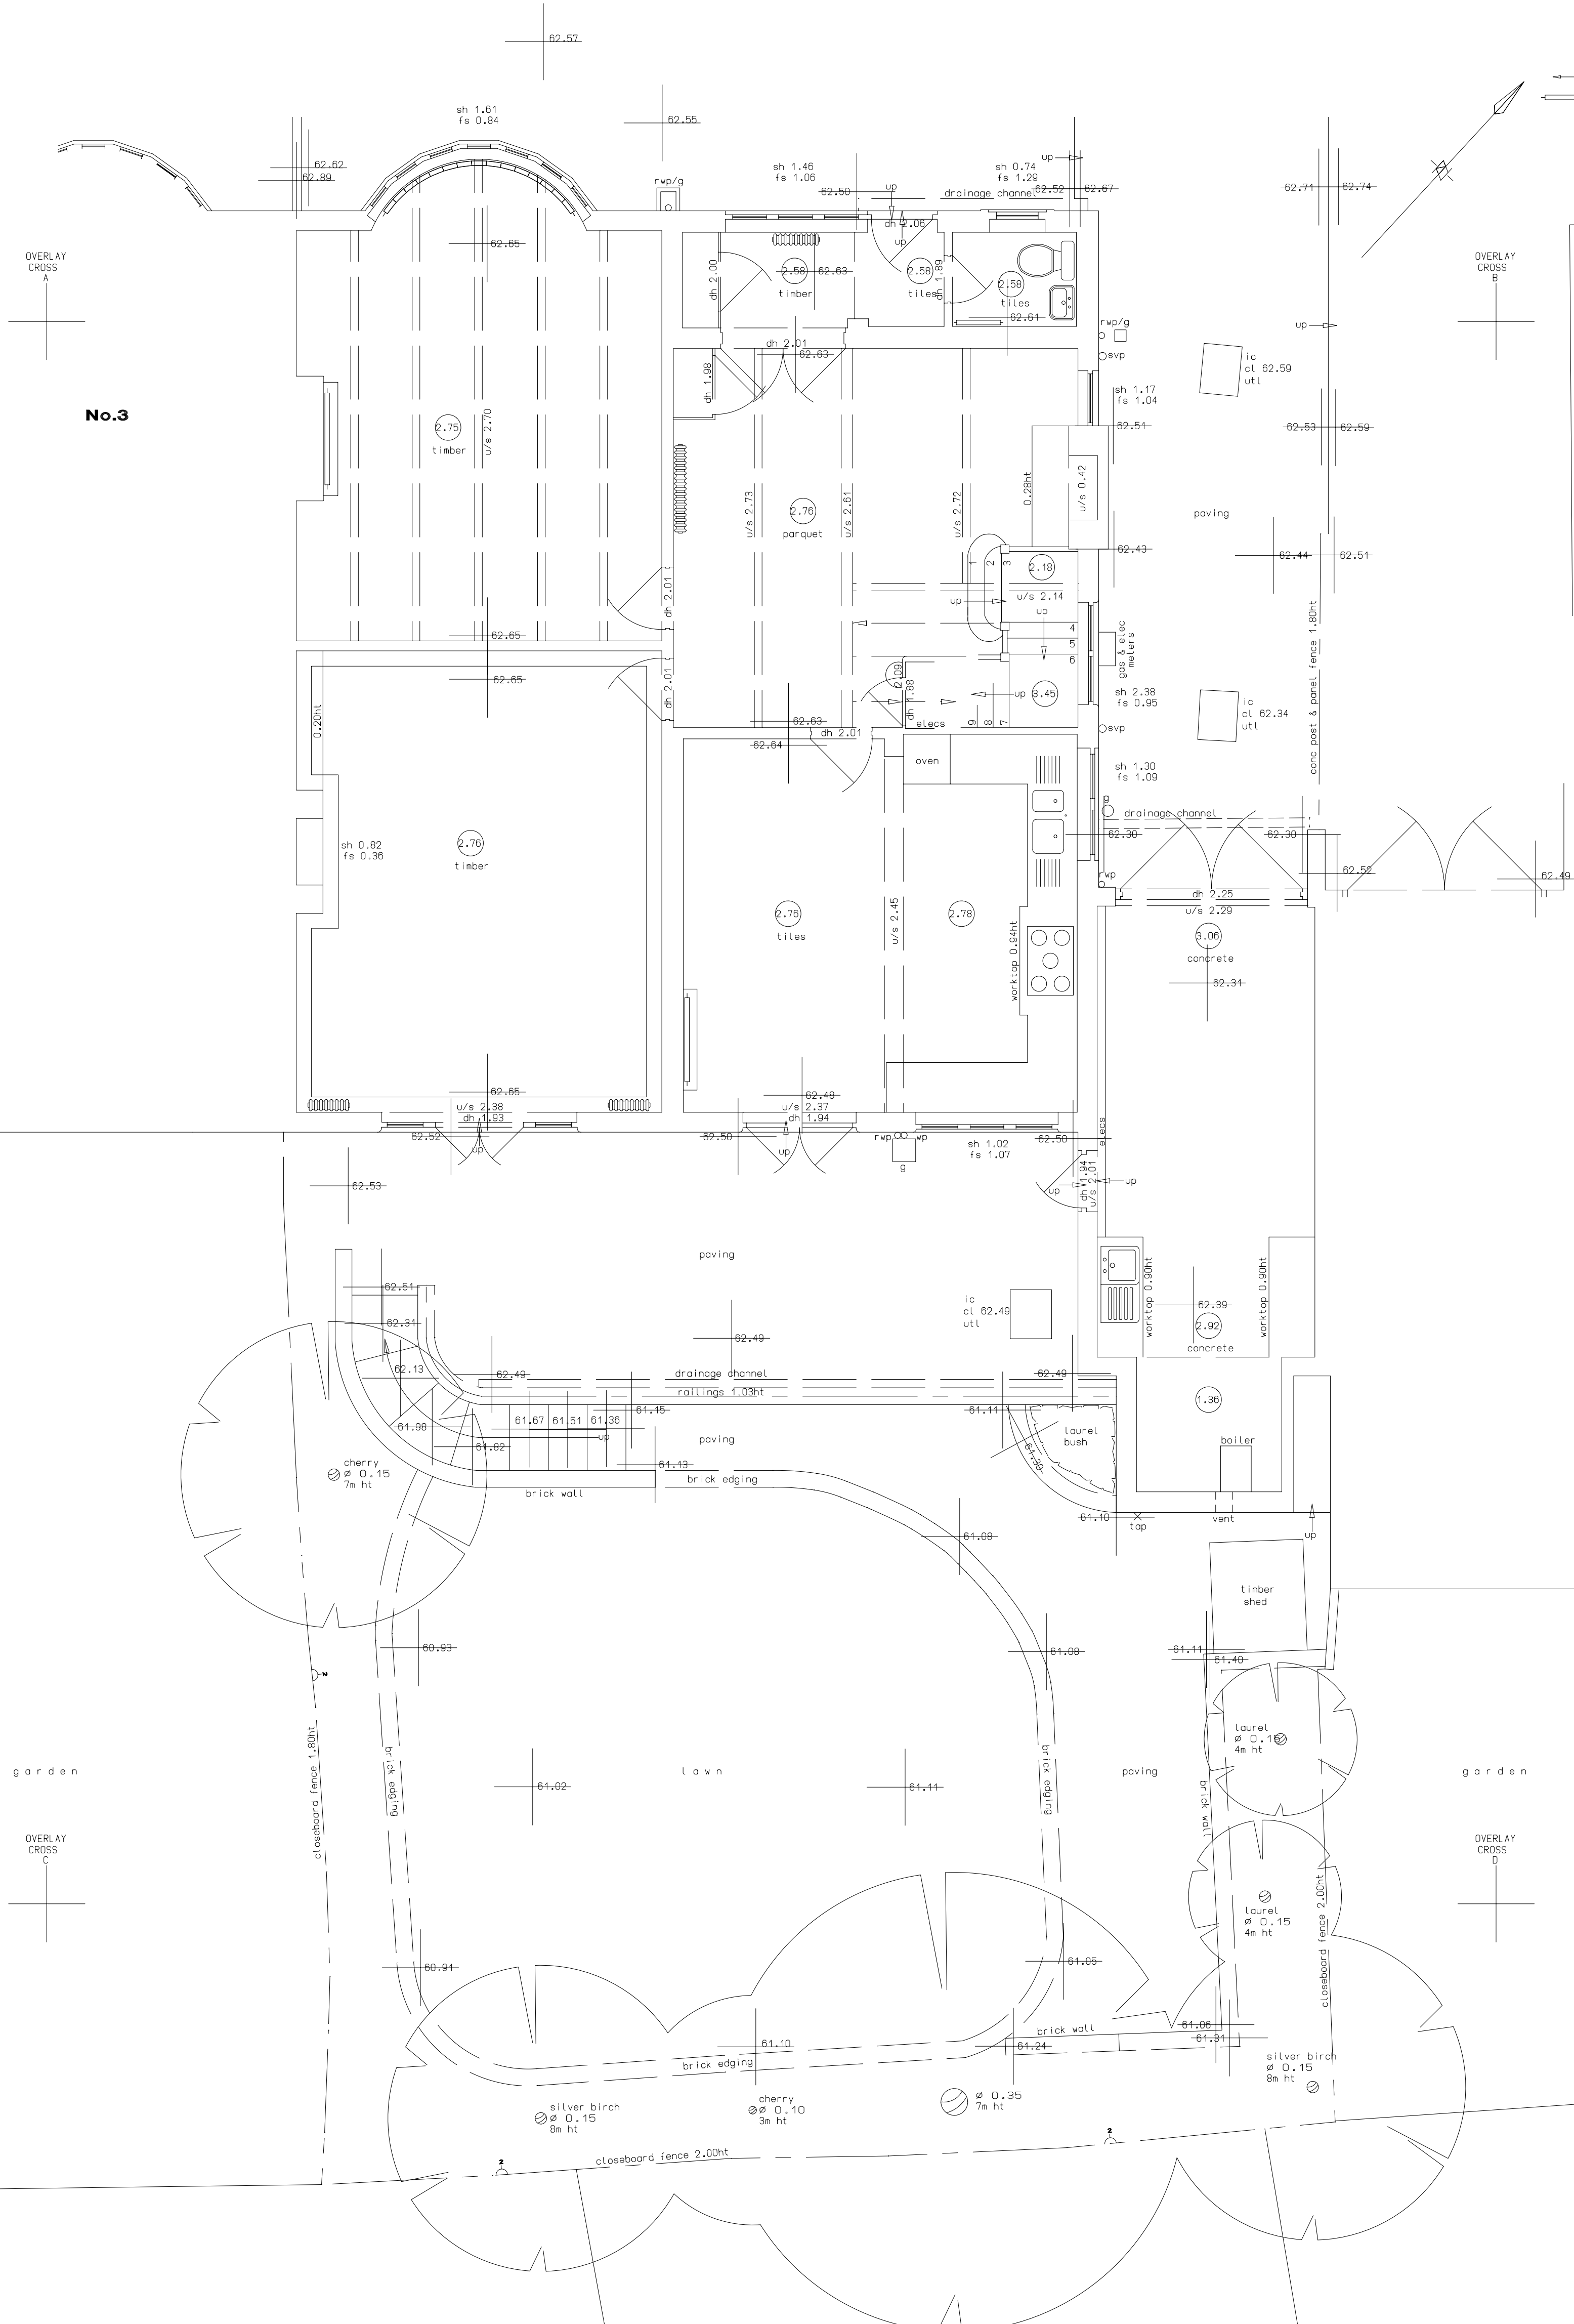

GROUND FLOOR PLAN

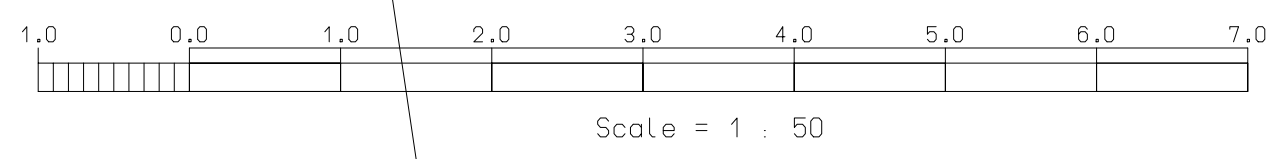

RW/RRJ © ON CENTRE SURVEYS LTD. 2023 ACAD

job <b>No.1, ASMAR ROAD LONDON NW2 3SS</b>	
client <b>DAVID MILLER</b>	
title GROUND FLOOR PLAN	dwg no. 29195A-1
scale 1/50	date 20/05/2024

**ON CENTRE SURVEYS LTD.**  
 LAND & BUILDING SURVEYORS  
 GEODETIC ENGINEERS  
 2 CHARLES COURT, BUBBROKE ROAD, WARWICK CV34 5LZ  
 TEL: 01926 494294  
 E-MAIL: info@oncentre.co.uk  
 A member of The Survey Association