



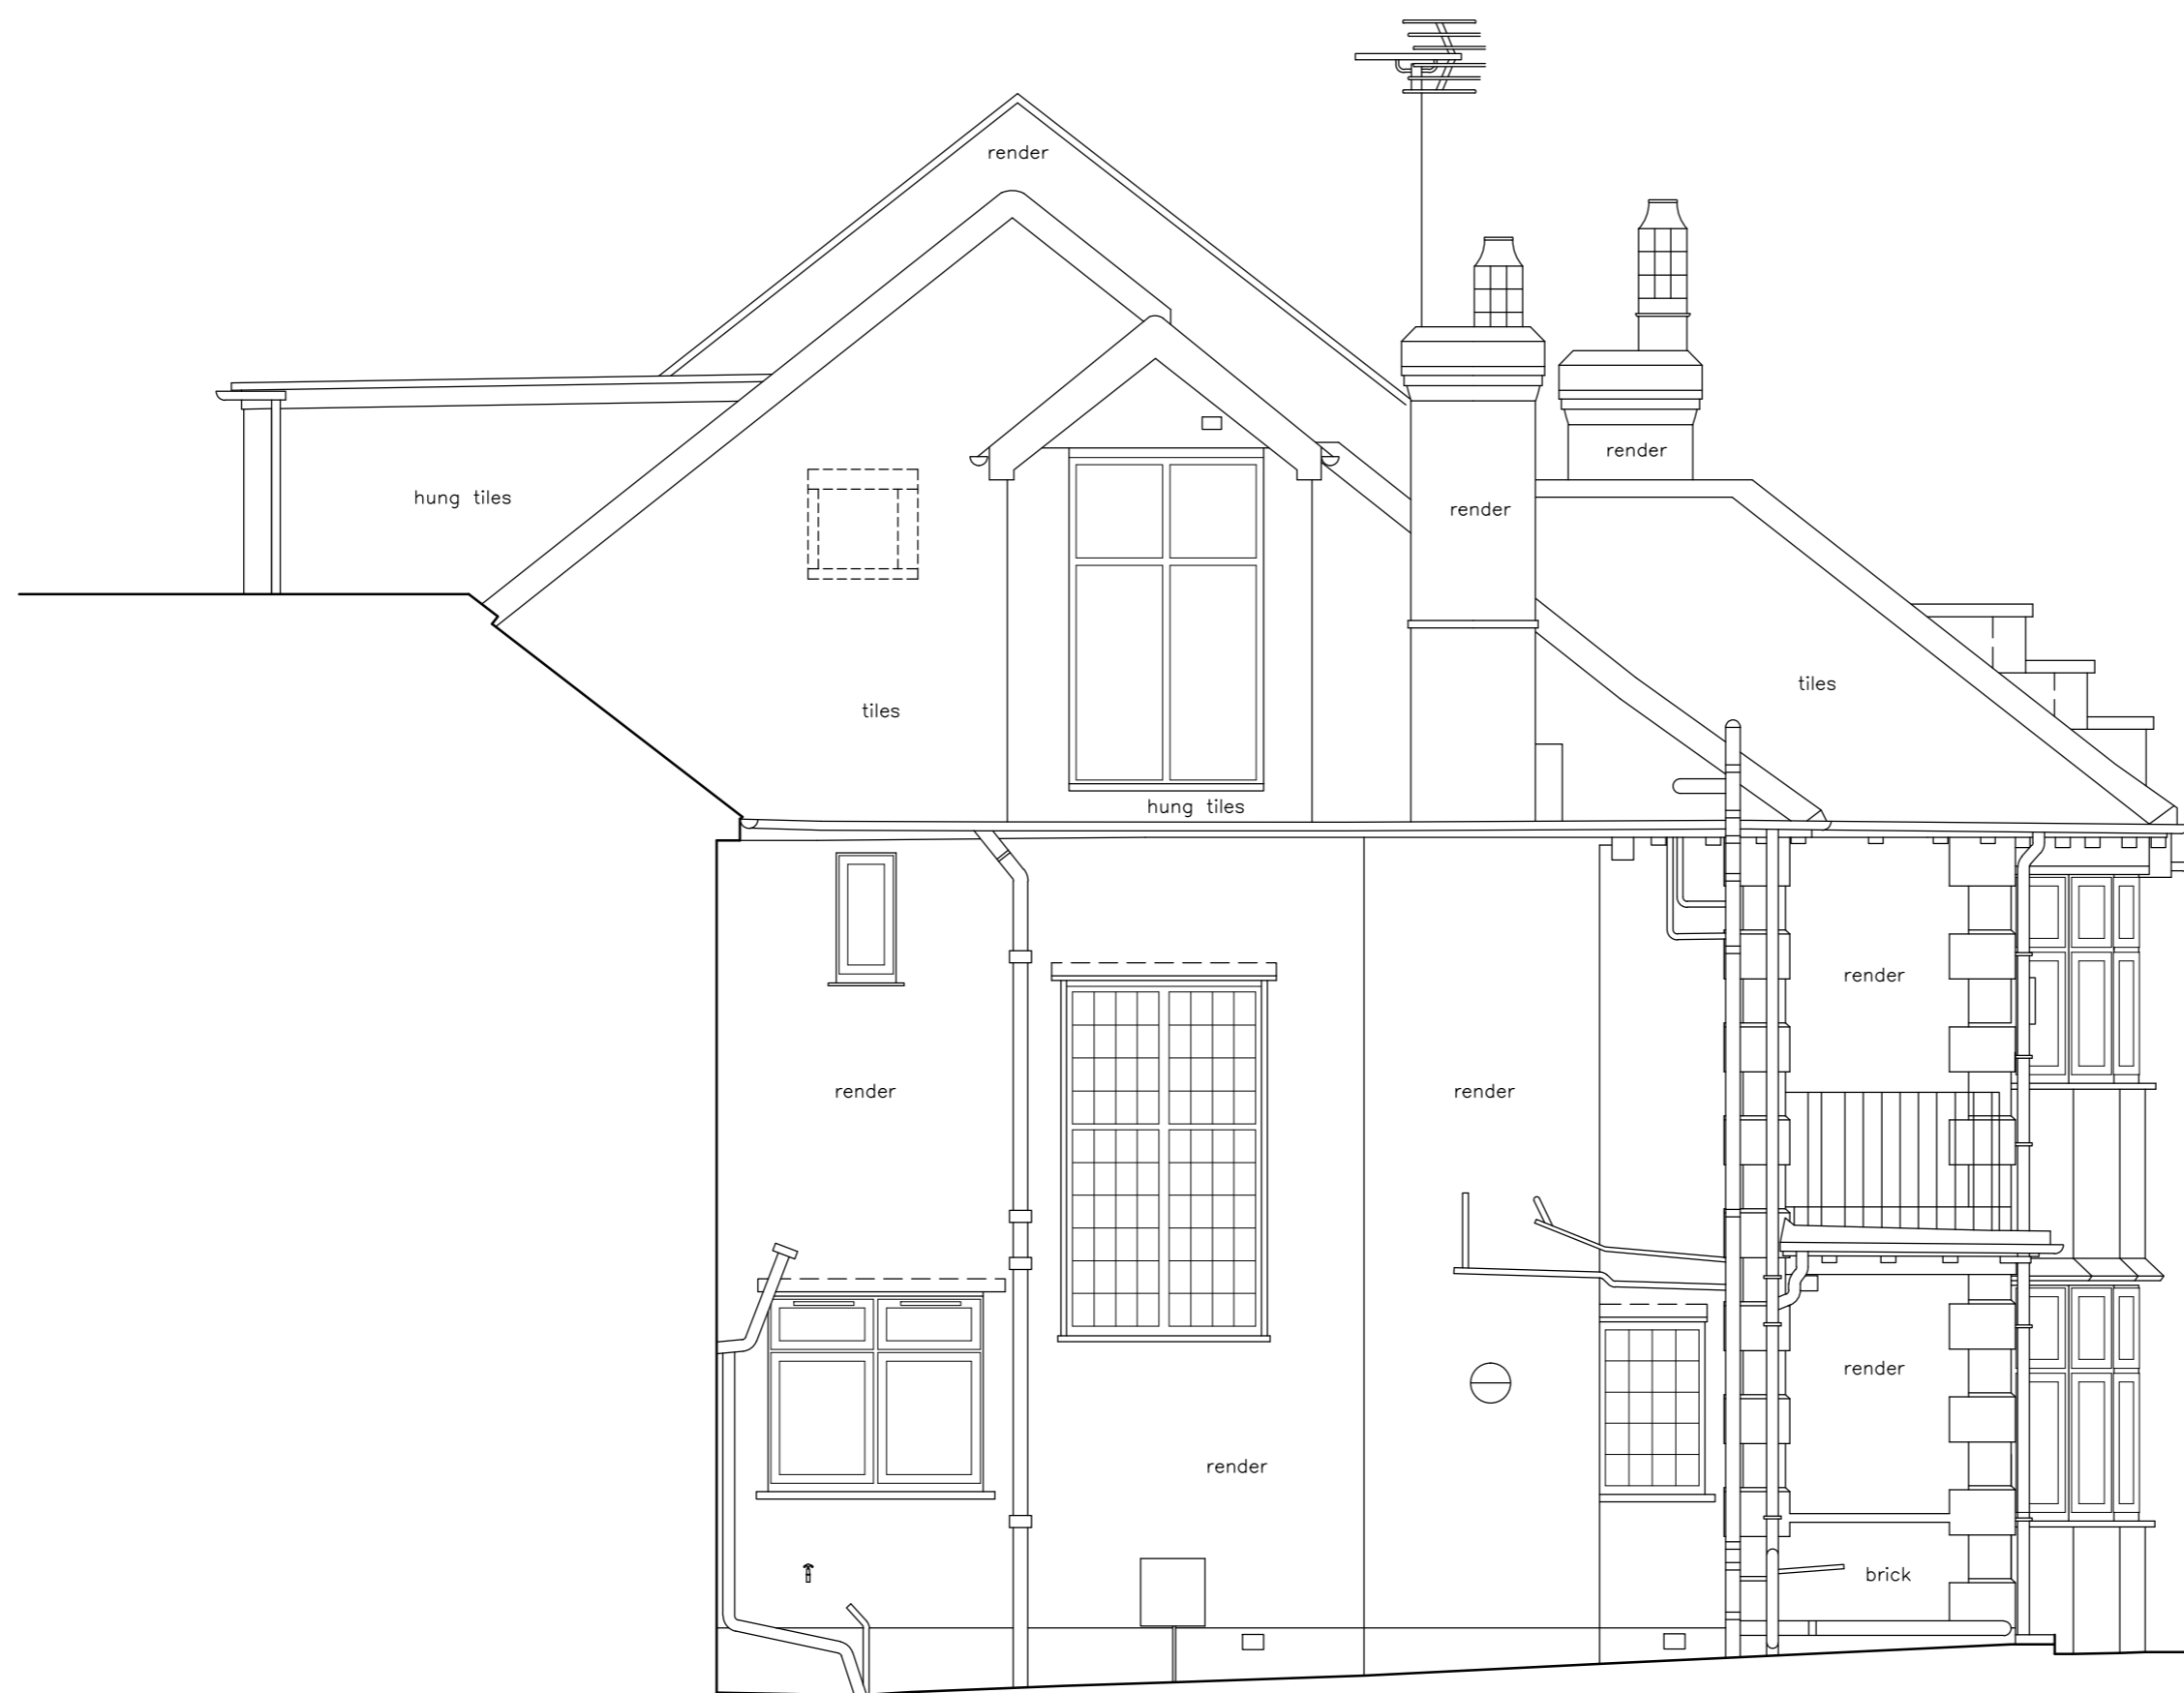

NORTH EAST ELEVATION
60.00m A.O.D.



SOUTH EAST ELEVATION
60.00m A.O.D.

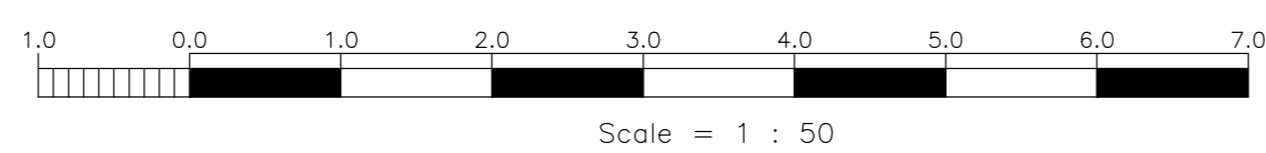

Scale = 1 : 50

MS/RW/RRJ © ON CENTRE SURVEYS LTD. 2024 ACAD

job
No.1, ASMARA ROAD
LONDON
NW2 3SS

client
DAVID MILLER

title ELEVATIONS	dwg no. 29195B-1-1
---------------------	-----------------------

scale 1/50	date 09/09/2024
---------------	--------------------