




**PROPOSED CONWAY STREET ELEVATION  
(EAST)**

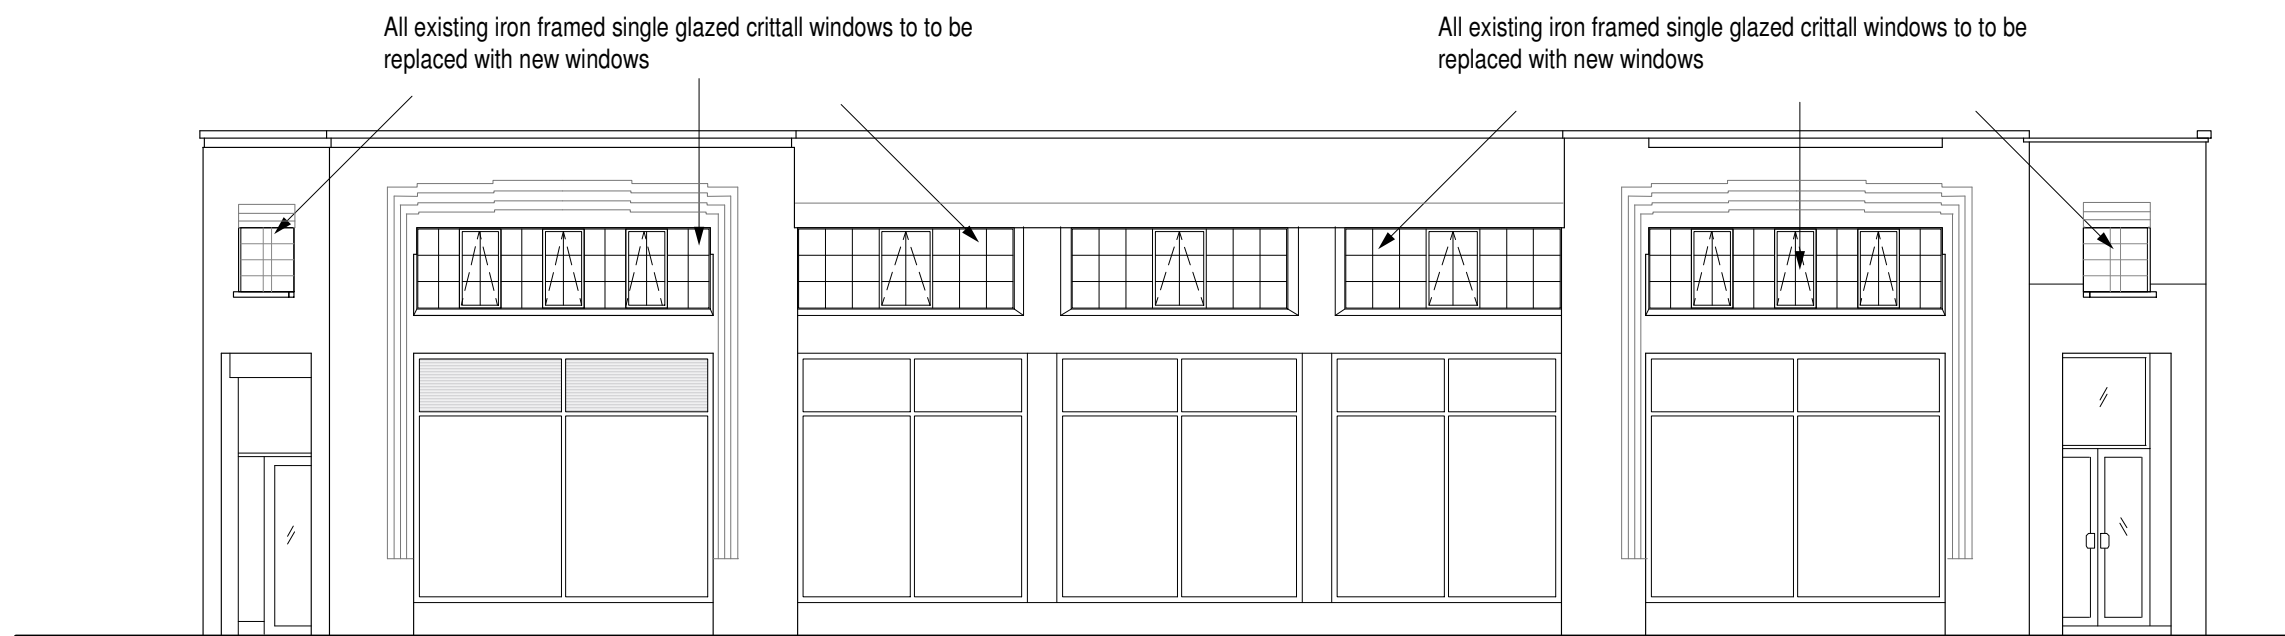

**EXISTING CONWAY STREET ELEVATION  
(EAST)**

 

 <b>NEW IMAGE DESIGN</b> 2A Tiverton Road London N18 1DW Tel: 02083456883	Client: <b>Mr Steve Sun</b>	Date: <b>Sep/2022</b>
	Drawing No.: <b>544/PL/07</b>	Scale: <b>1:100 @ A3</b>
	Drawing Title: <b>East Elevations</b>	Rev: <b>A</b>
Project Site: <b>37 - 39 Conway Street,          London, W1T 6ST</b>		