



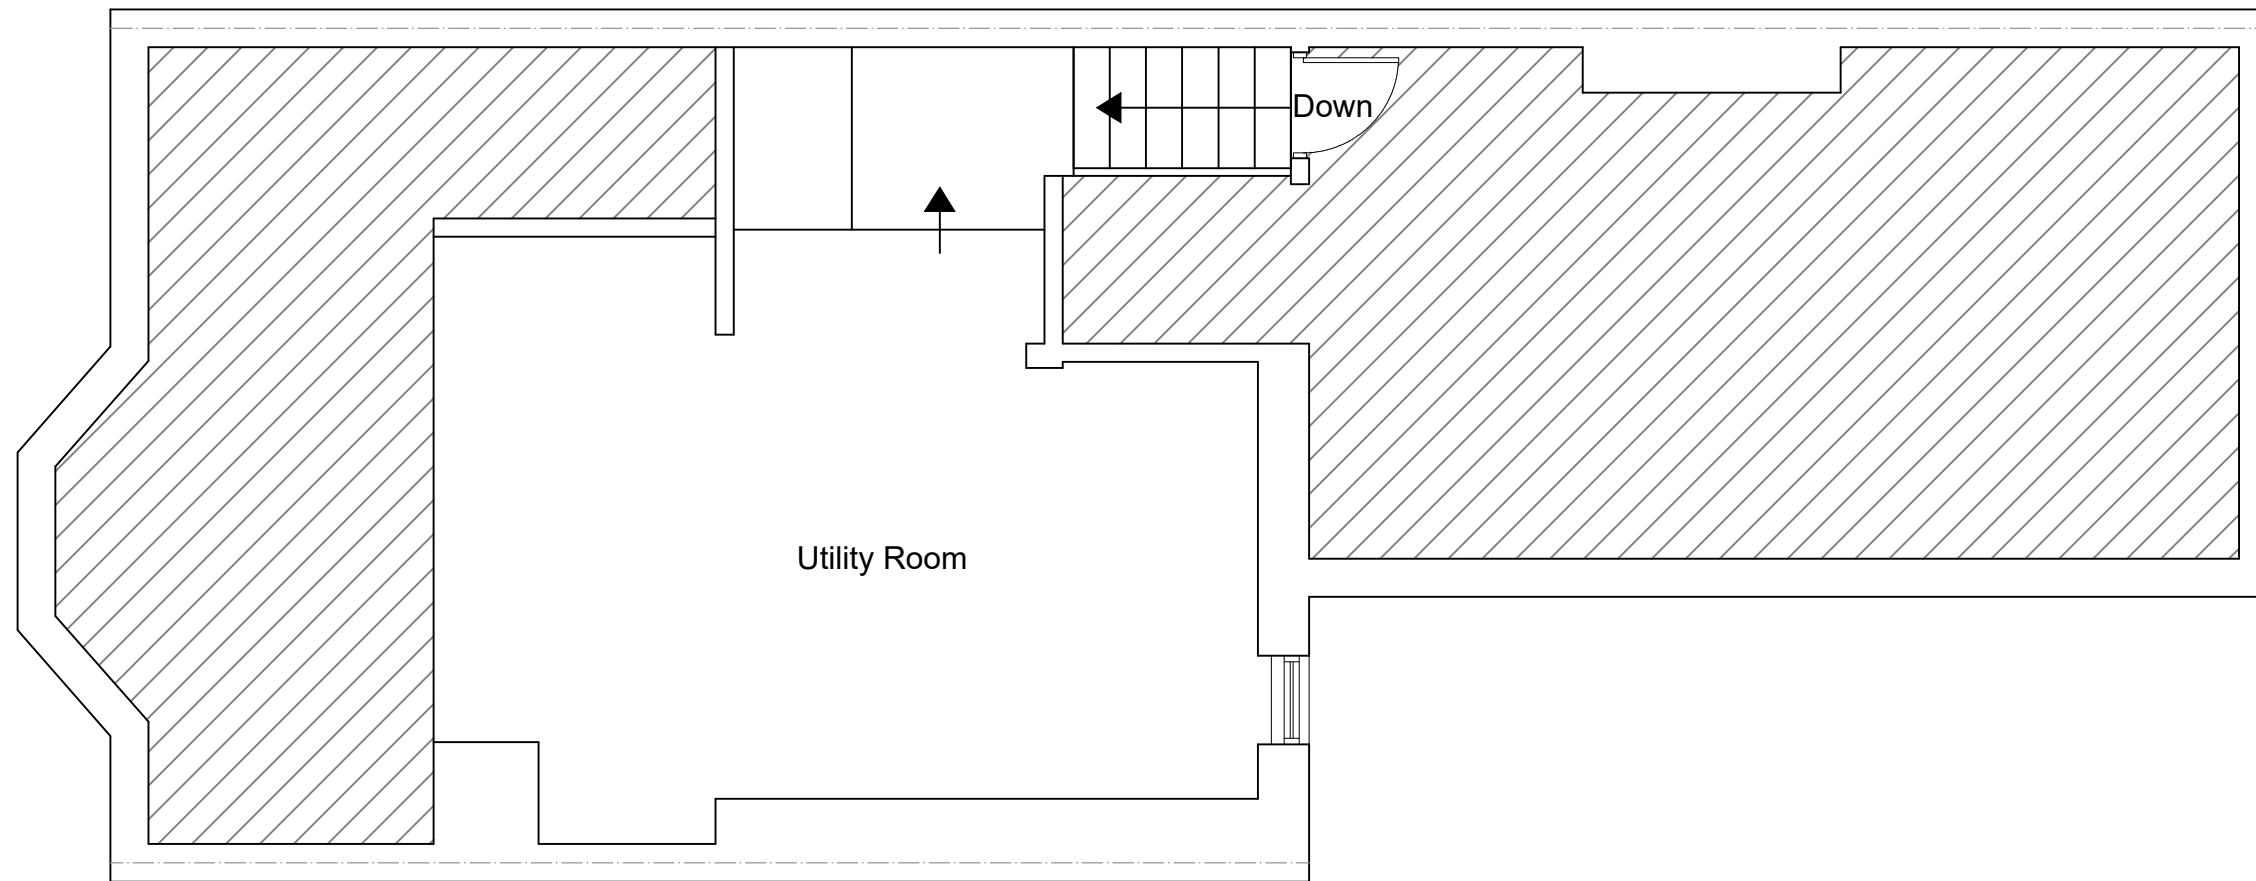

BASEMENT FLOOR PLAN
SCALE 1:50

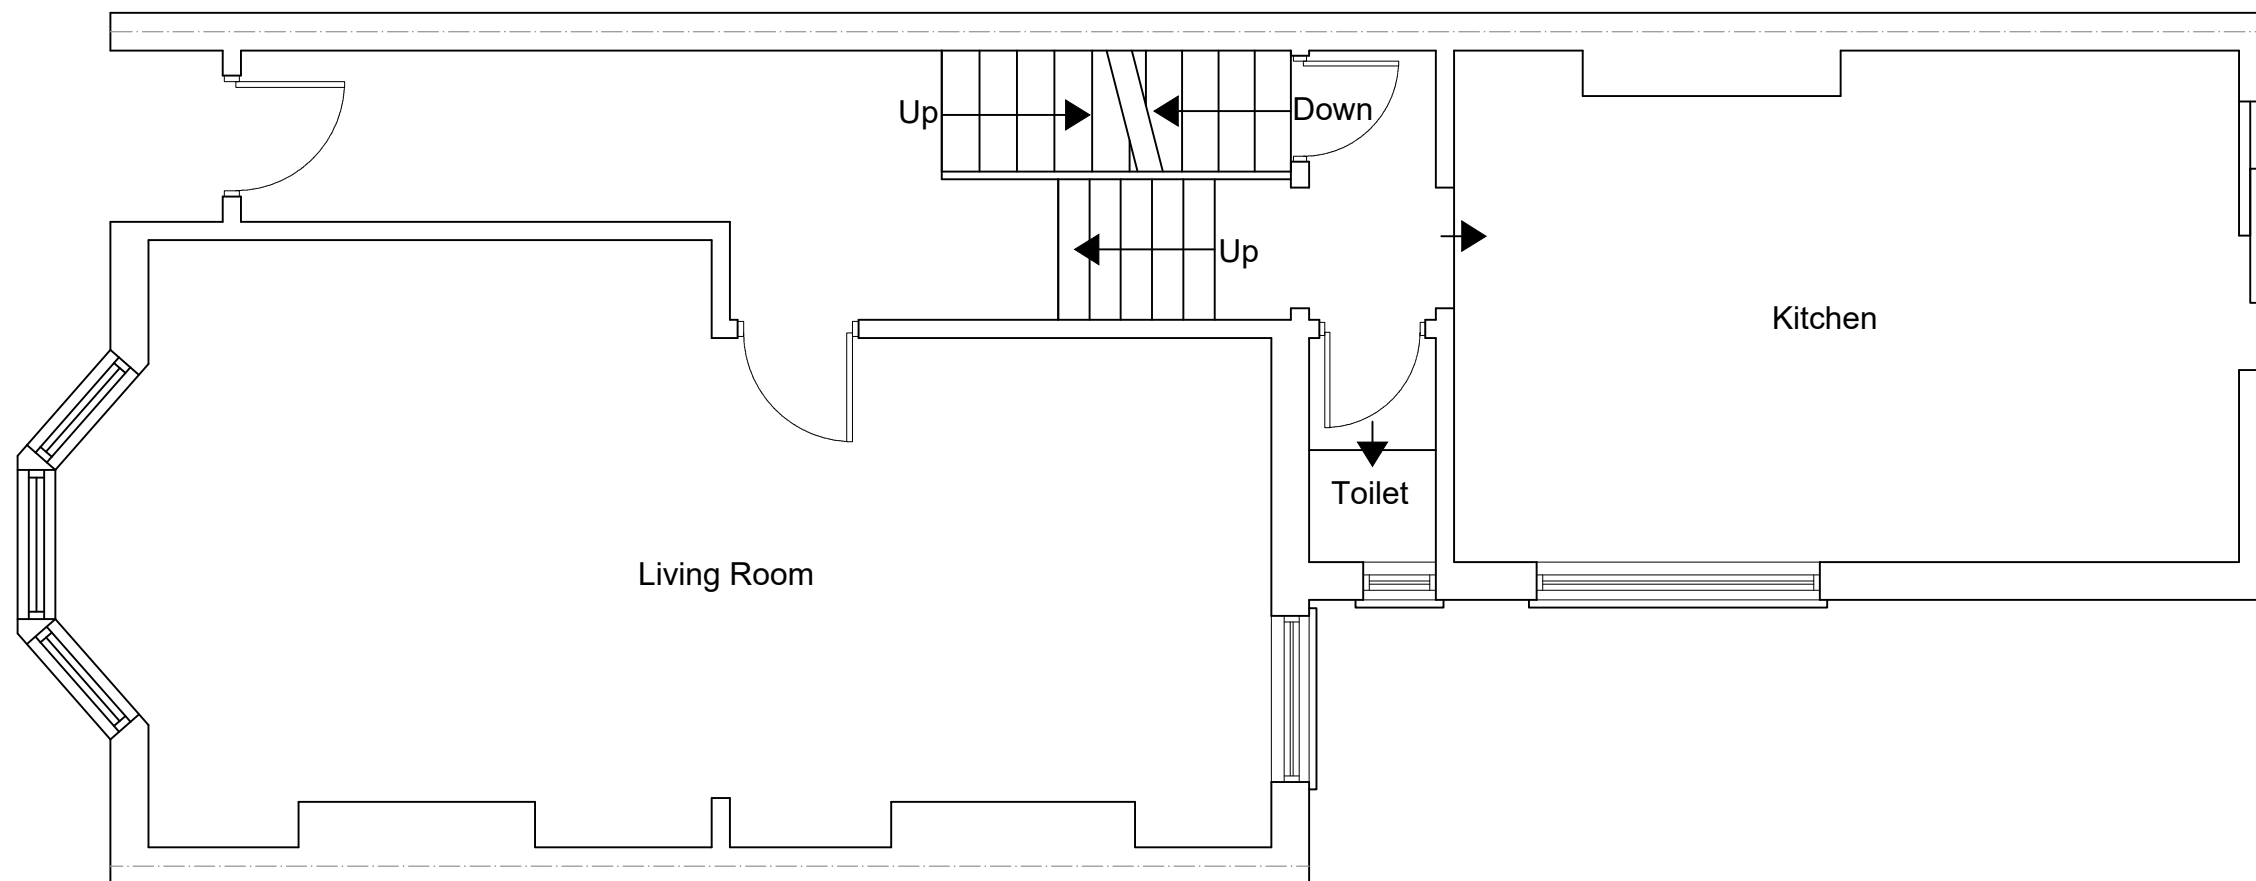

EXISTING GROUND FLOOR PLAN
SCALE 1:50



www.FastPlansUK.co.uk

Project: Loft Conversion with
Dormer to Rear.

Address:
27 ACHILLES ROAD NW6 1DZ

Scale: 1:50 @ A3


Dwg. no:
A01

Drawn by:
O.B.S


Date Drawn:
30-JULY-2024

For Drawings Tel: 0208 154 5569

E-mail: plans@FastPlansUK.co.uk

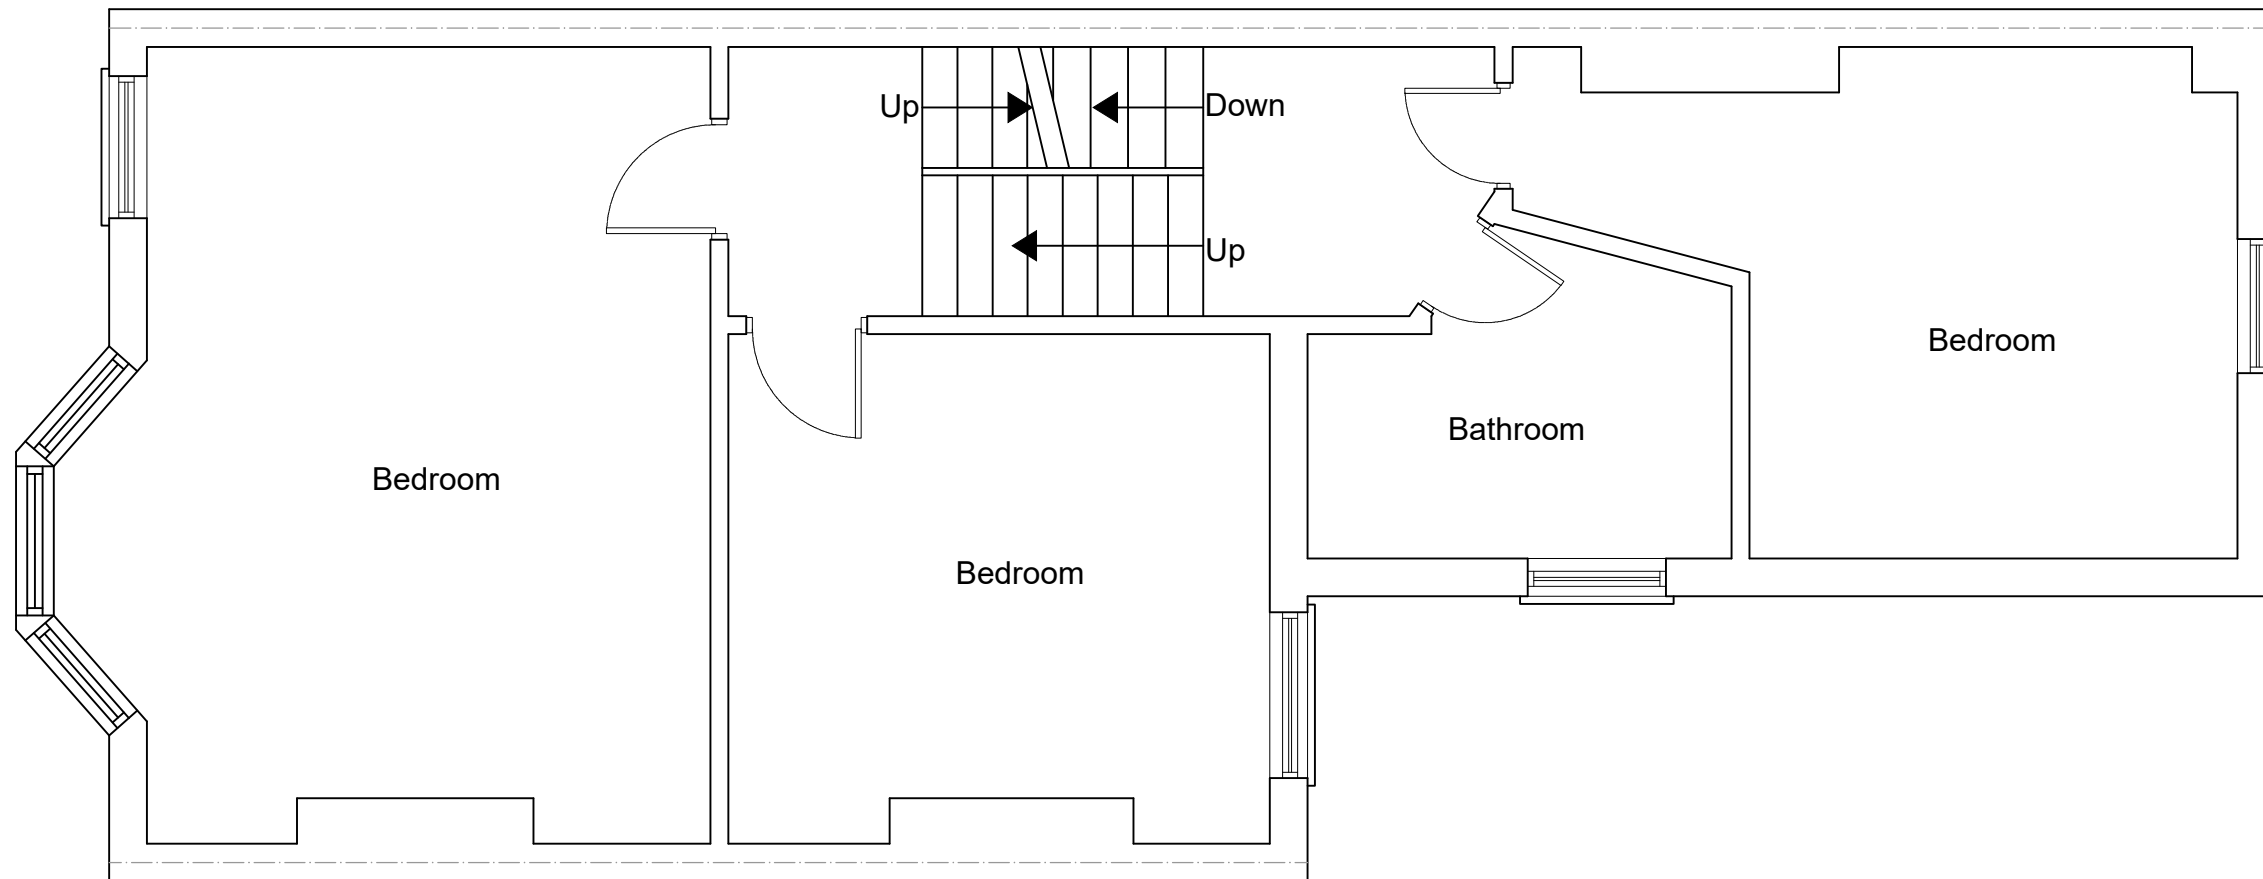

EXISTING FIRST FLOOR PLAN
SCALE 1:50

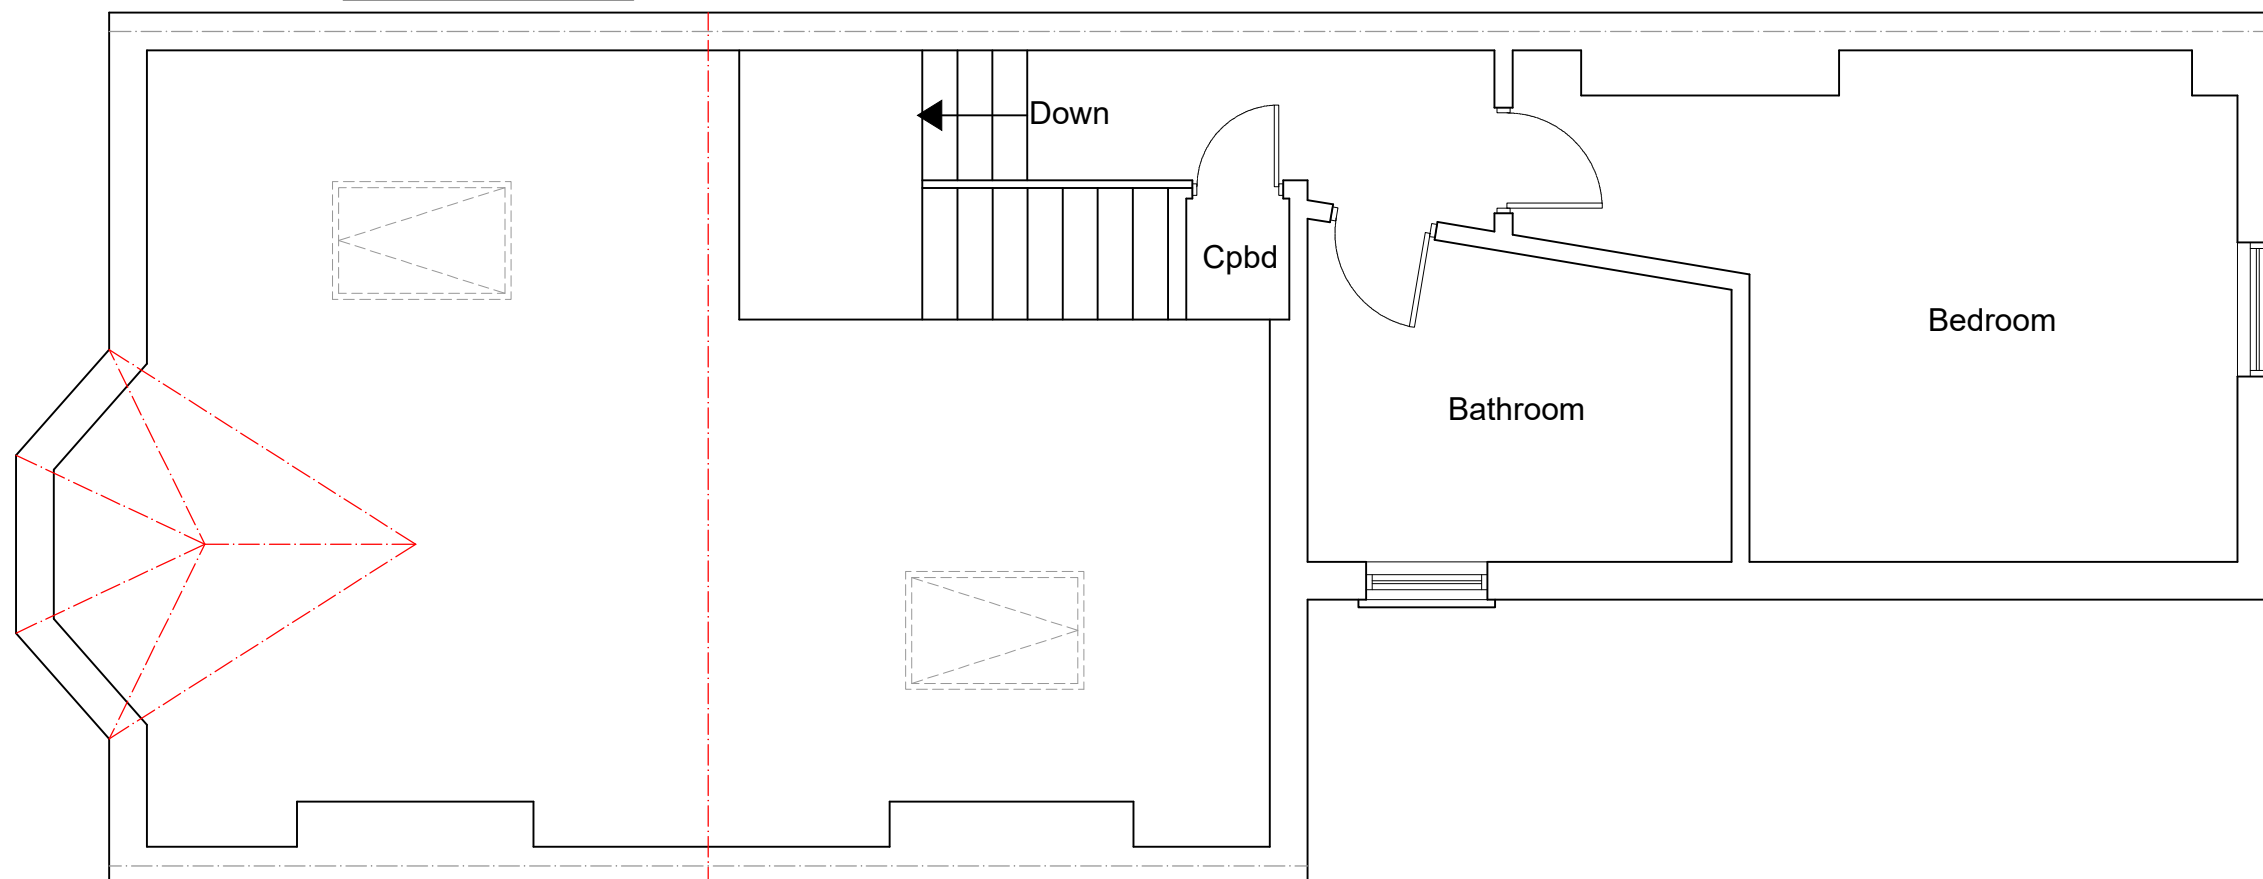

EXISTING SECOND FLOOR PLAN
SCALE 1:50



www.FastPlansUK.co.uk


Project: Loft Conversion with
Dormer to Rear.

Address:
27 ACHILLES ROAD NW6 1DZ


Scale: 1:50 @ A3	Dwg. no: A02
Drawn by: O.B.S	Date Drawn: 30-JULY-2024

For Drawings Tel: 0208 154 5569

E-mail: plans@FastPlansUK.co.uk

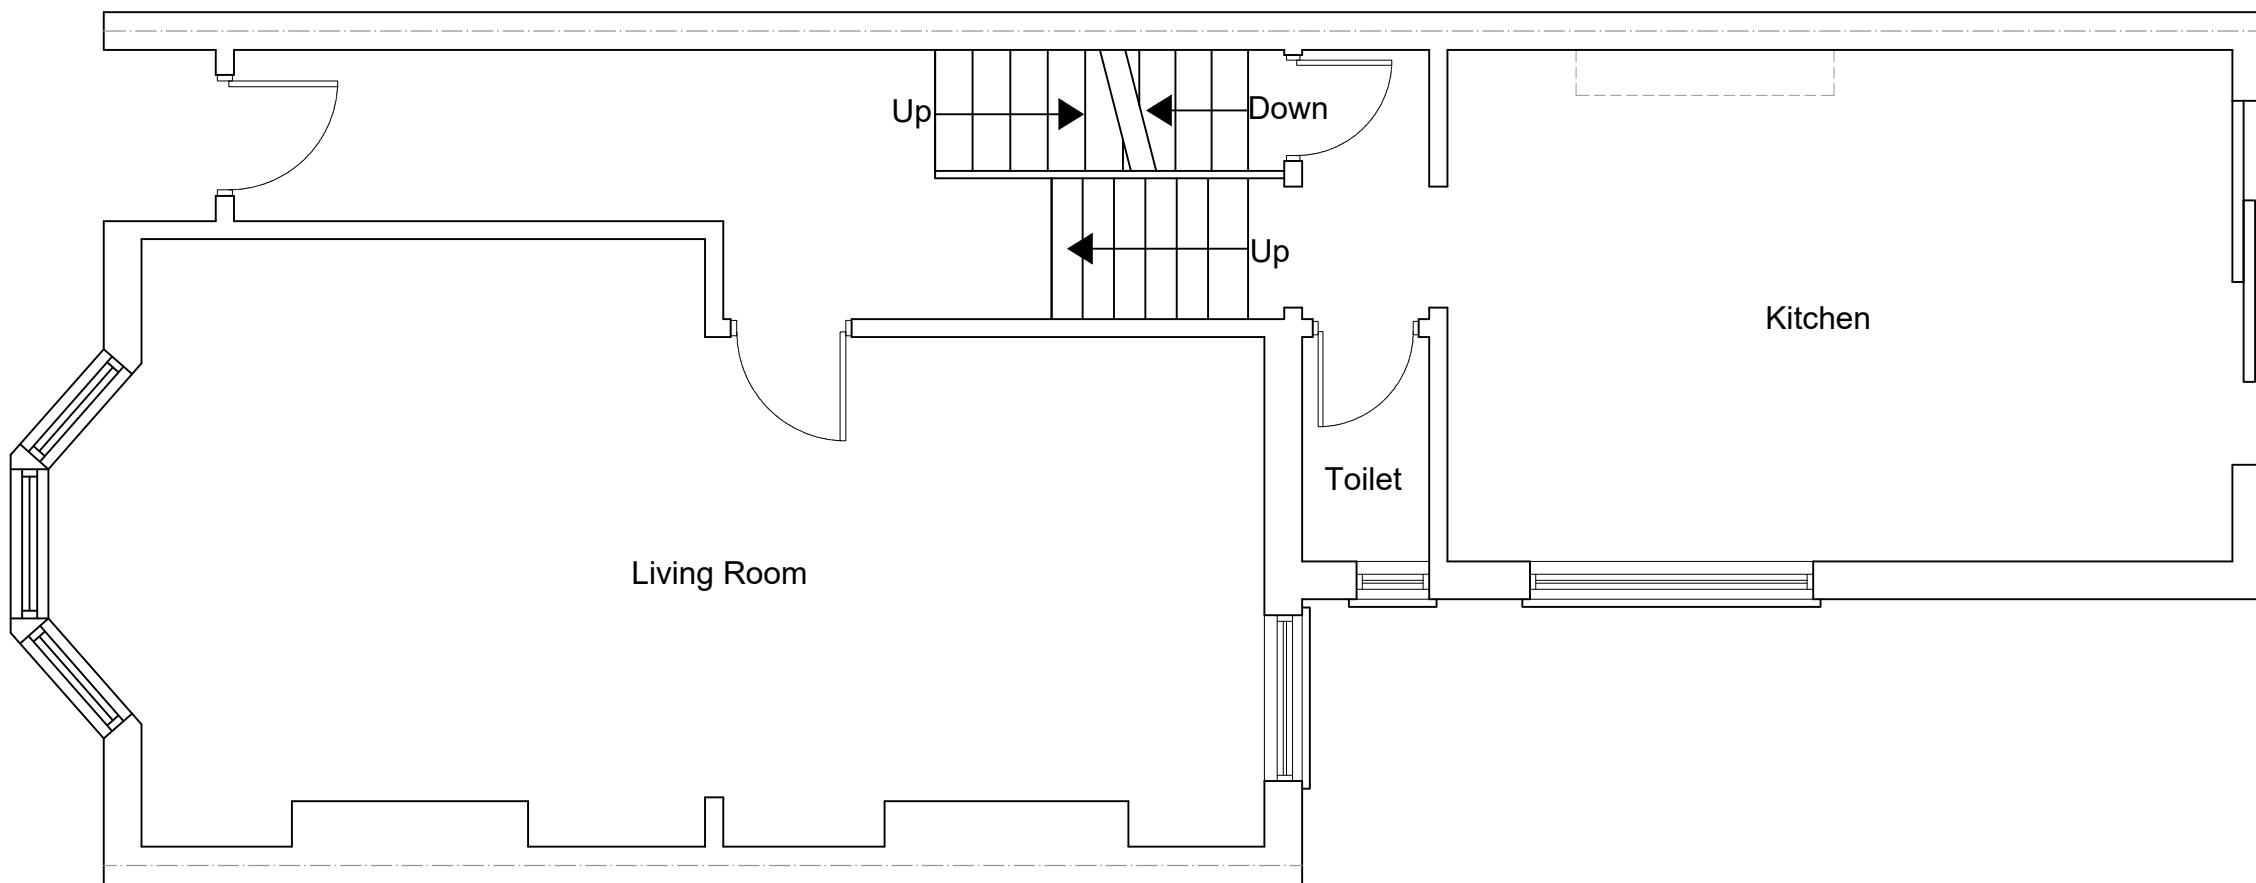

PROPOSED GROUND FLOOR PLAN
SCALE 1:50

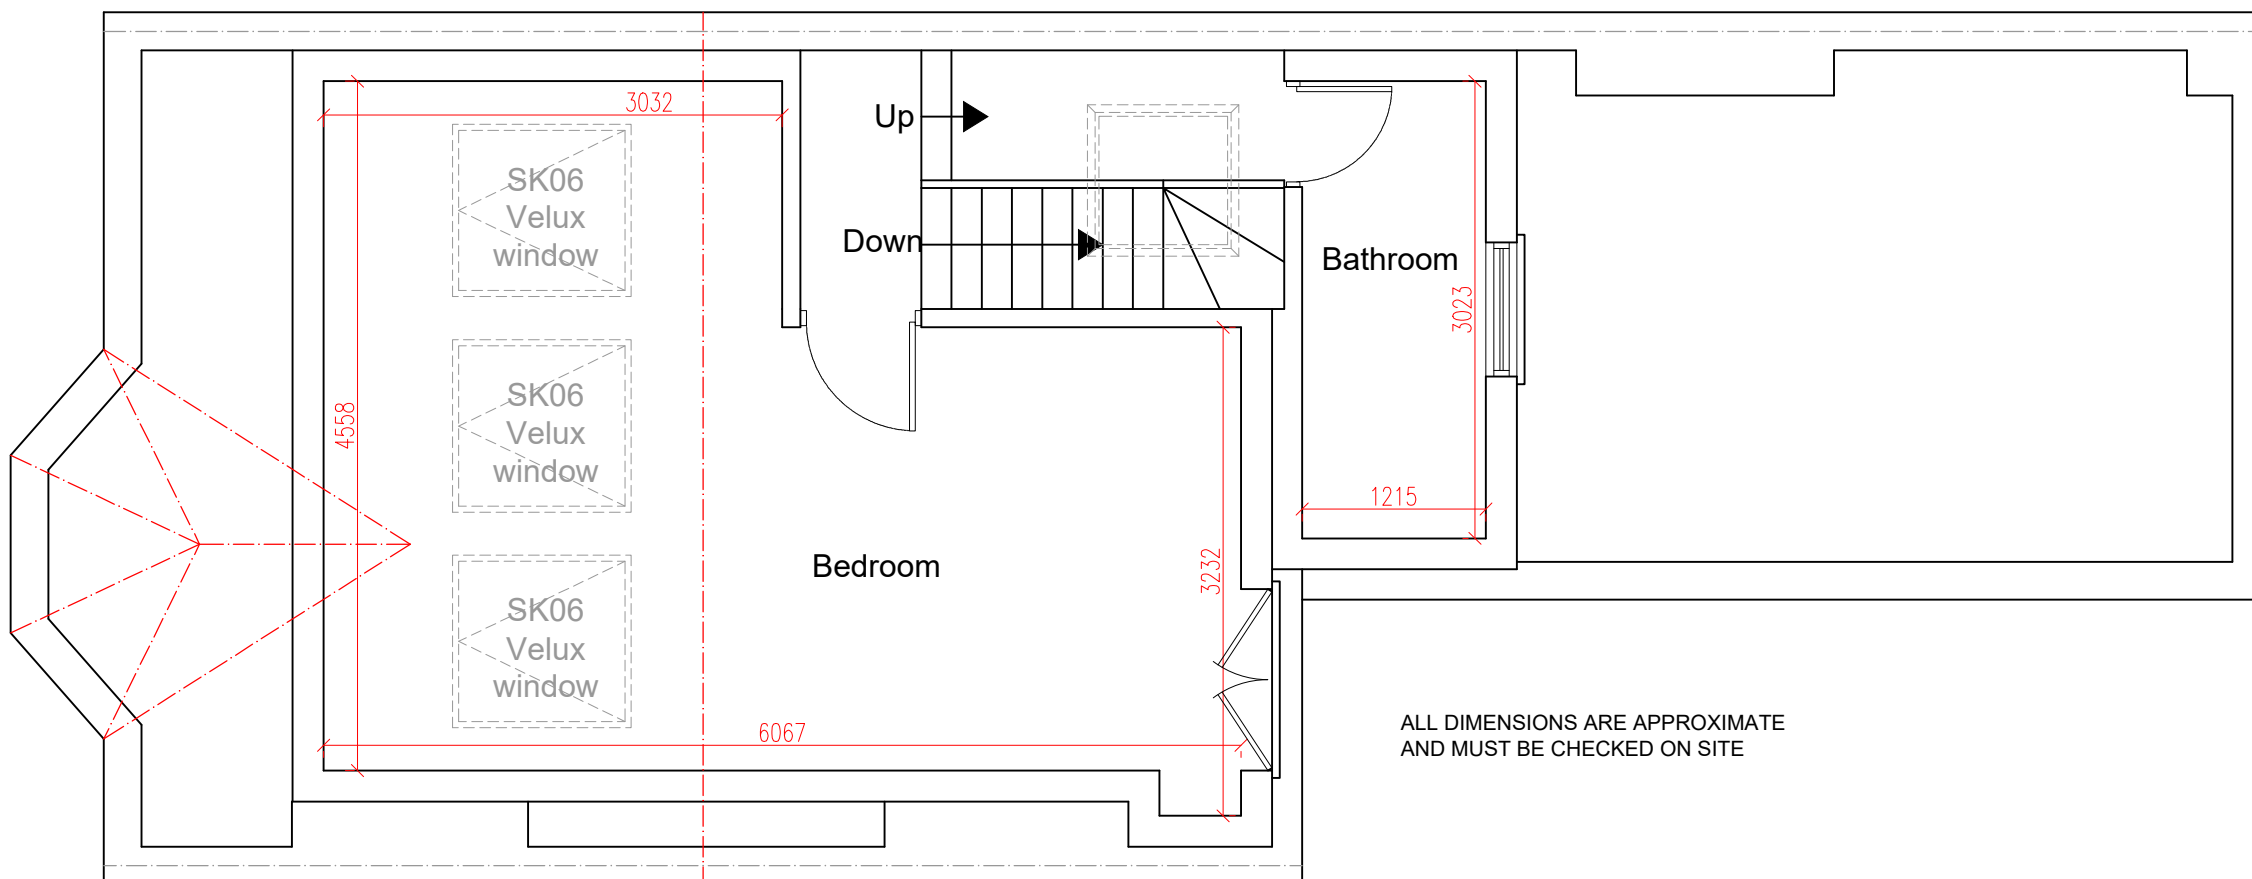

PROPOSED SECOND FLOOR PLAN
SCALE 1:50

ALL DIMENSIONS ARE APPROXIMATE
AND MUST BE CHECKED ON SITE



www.FastPlansUK.co.uk


Project: Loft Conversion with
Dormer to Rear.

Address:
27 ACHILLES ROAD NW6 1DZ


Scale: 1:50 @ A3	Dwg. no: A03
Drawn by: O.B.S	Date Drawn: 30-JULY-2024

For Drawings Tel: 0208 154 5569

E-mail: plans@FastPlansUK.co.uk

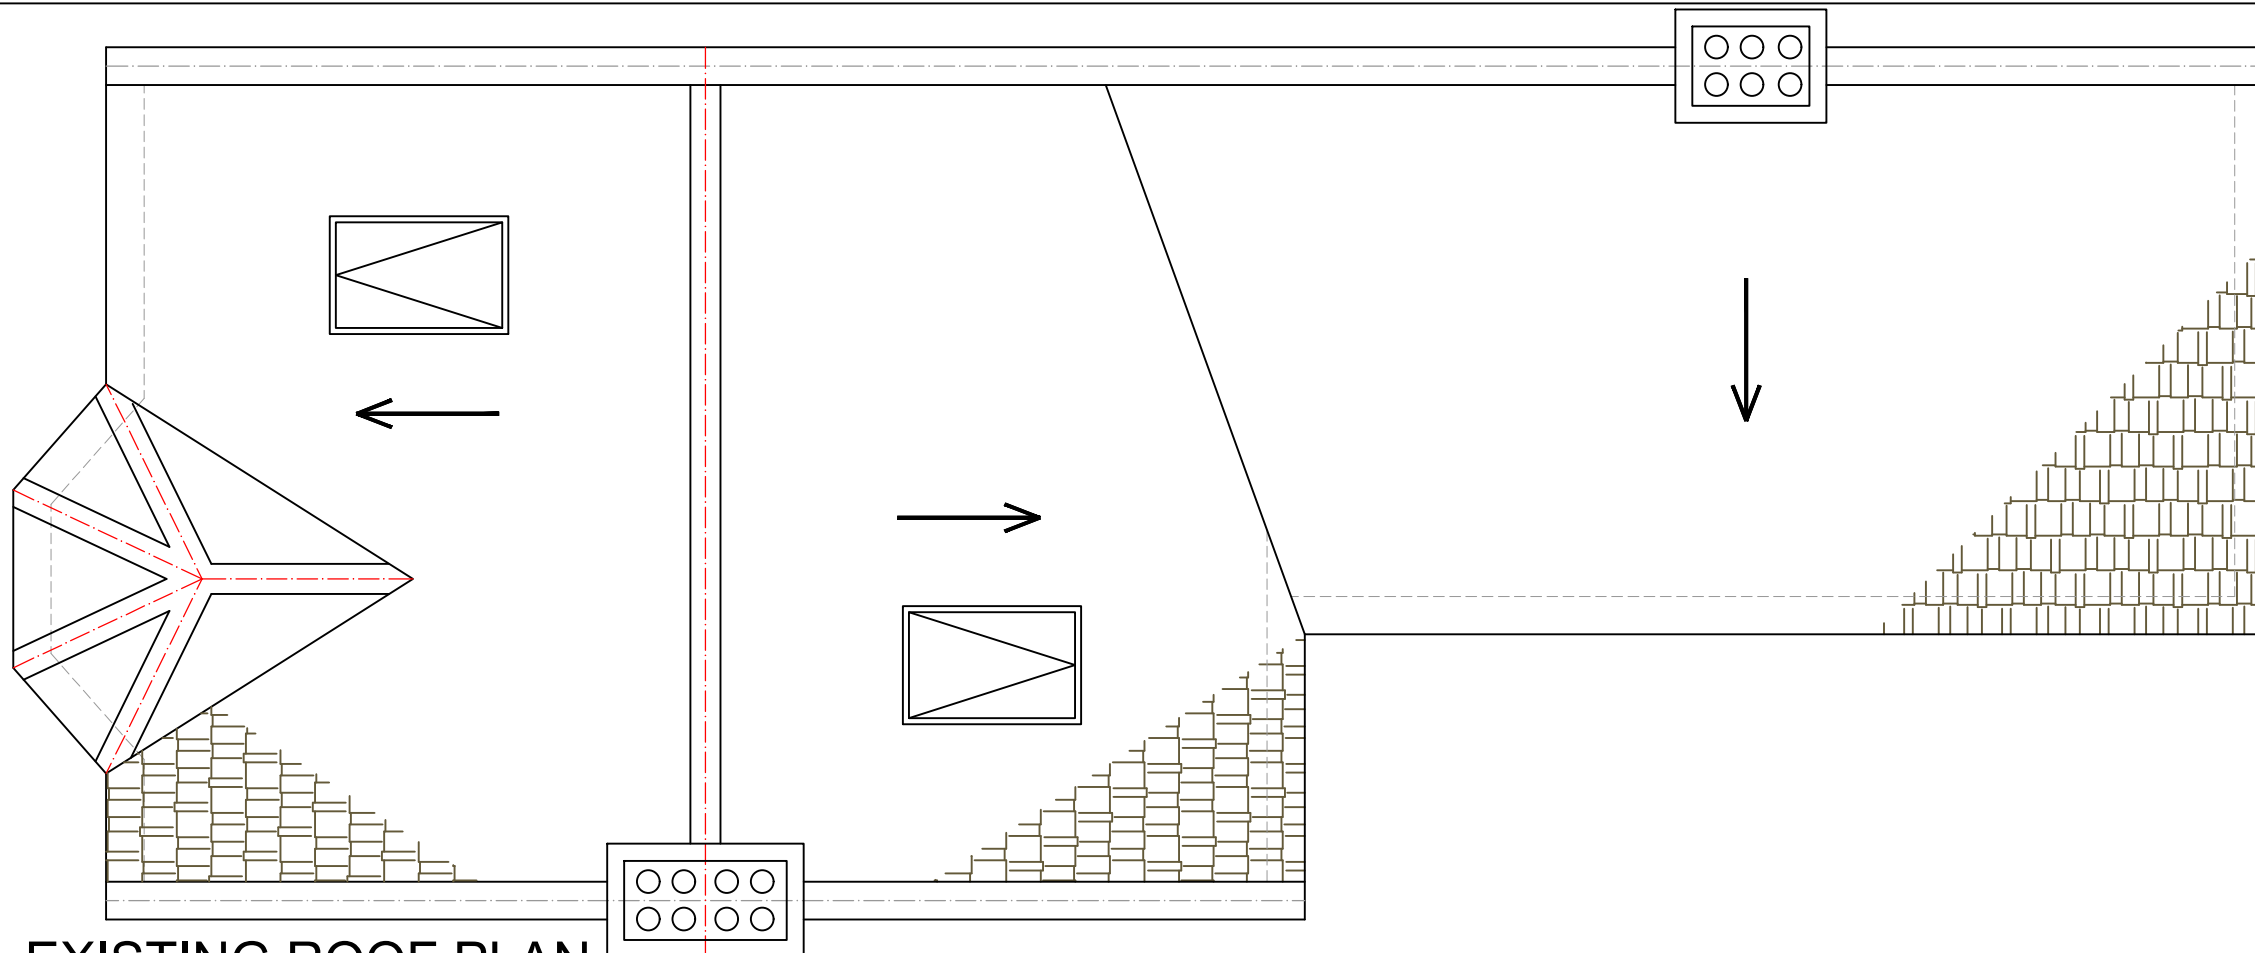

EXISTING ROOF PLAN
SCALE 1:50

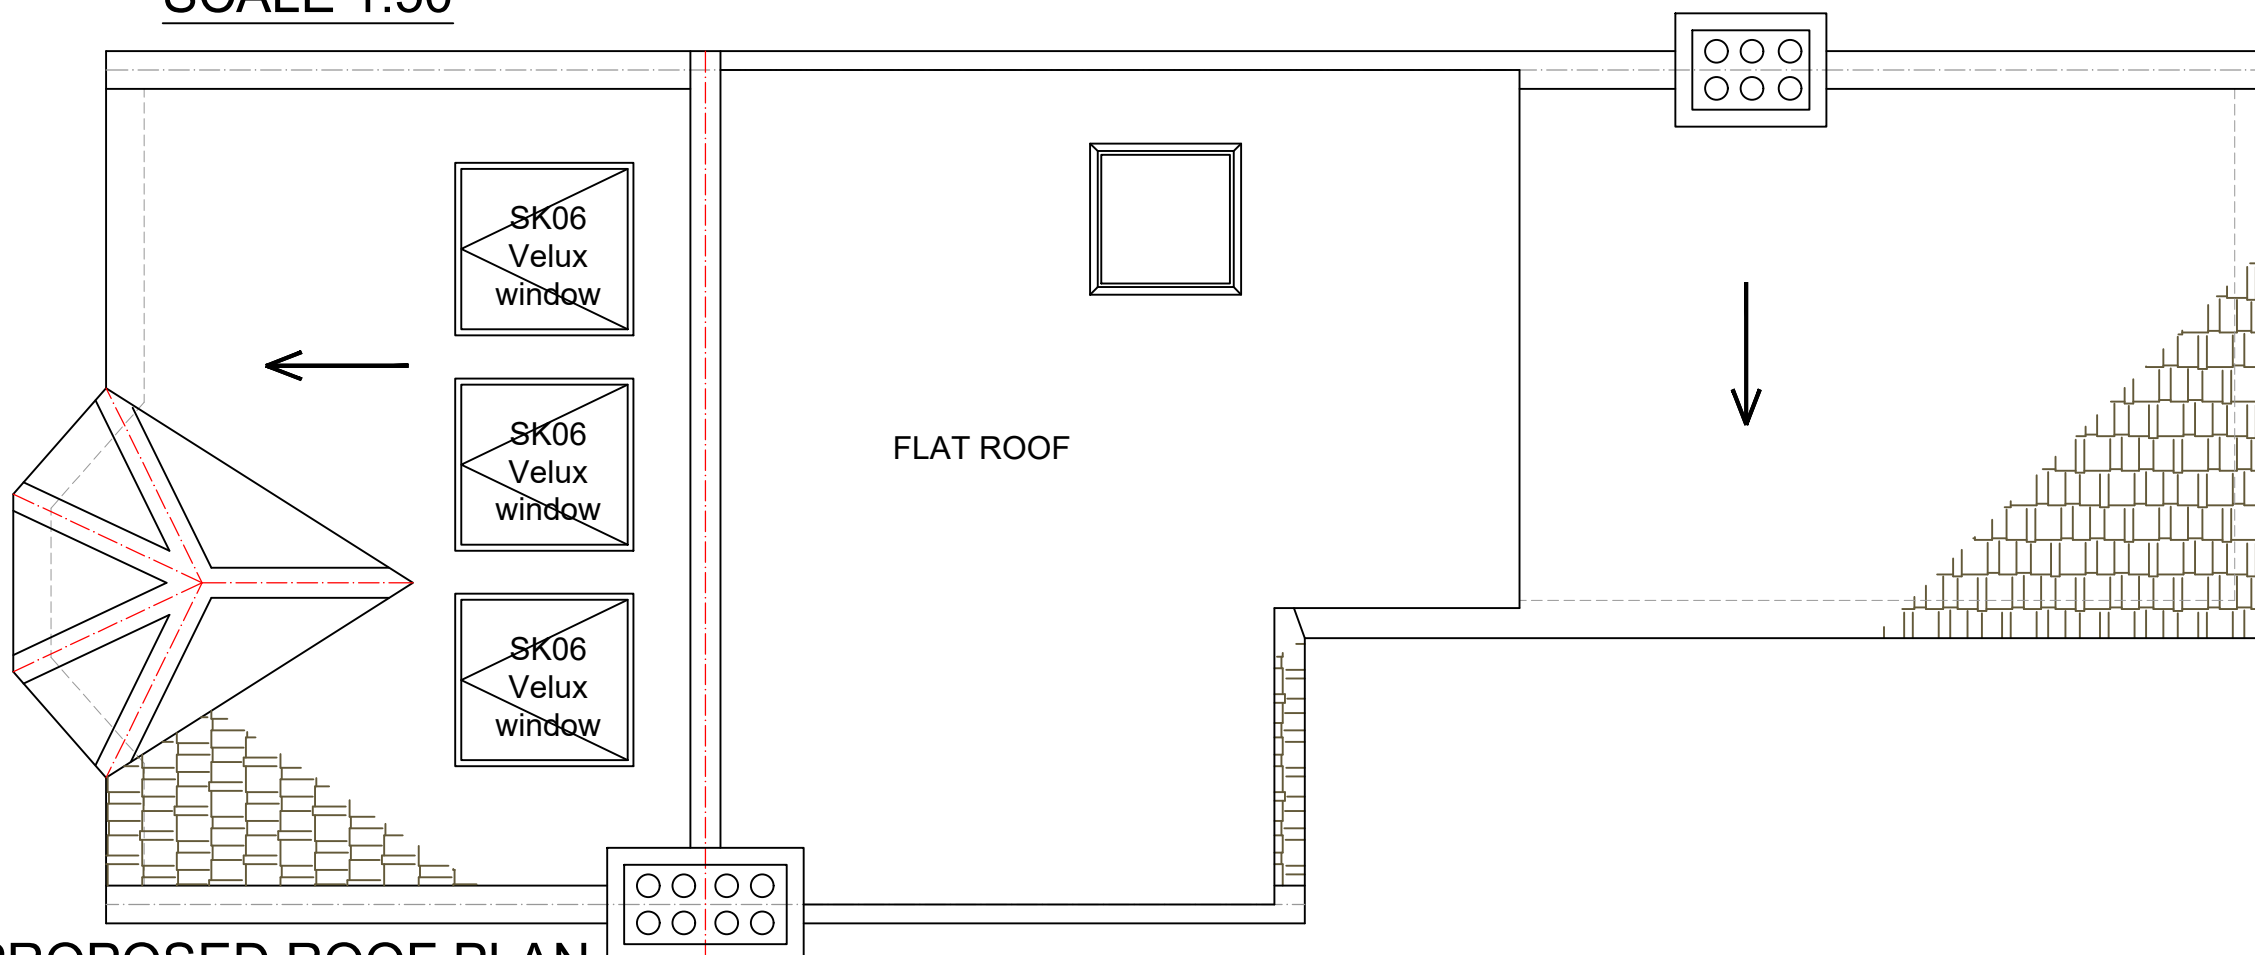

PROPOSED ROOF PLAN
SCALE 1:50



www.FastPlansUK.co.uk


Project: Loft Conversion with
Dormer to Rear.

Address:
27 ACHILLES ROAD NW6 1DZ

Scale: 1:50 @ A3	Dwg. no: A04
Drawn by: O.B.S	Date Drawn: 30-JULY-2024

For Drawings Tel: 0208 154 5569


E-mail: plans@FastPlansUK.co.uk

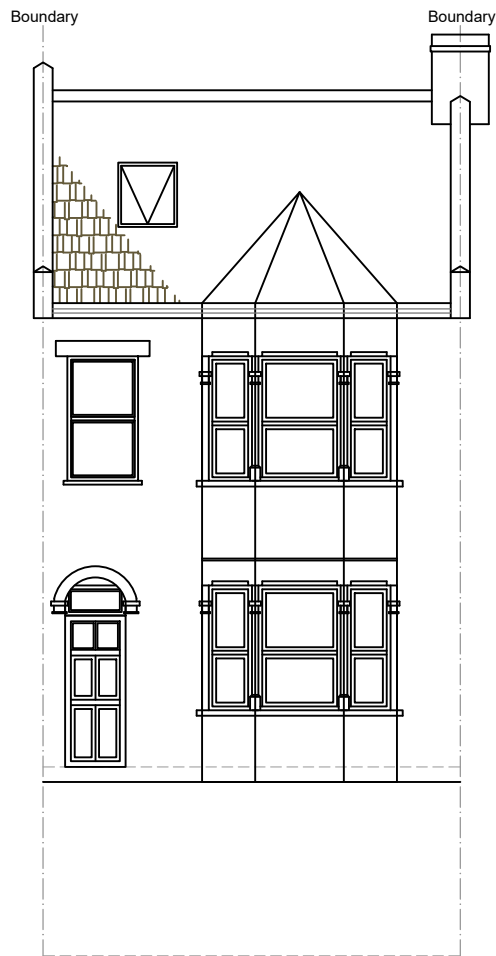


EXISTING FRONT ELEVATION
SCALE 1:100



EXISTING ELEVATION SIDE A
SCALE 1:100

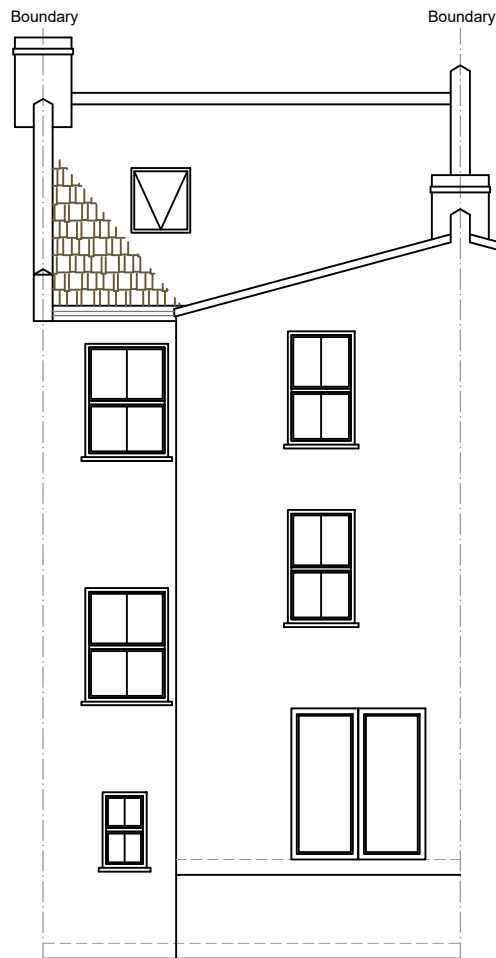

EXISTING REAR ELEVATION
SCALE 1:100

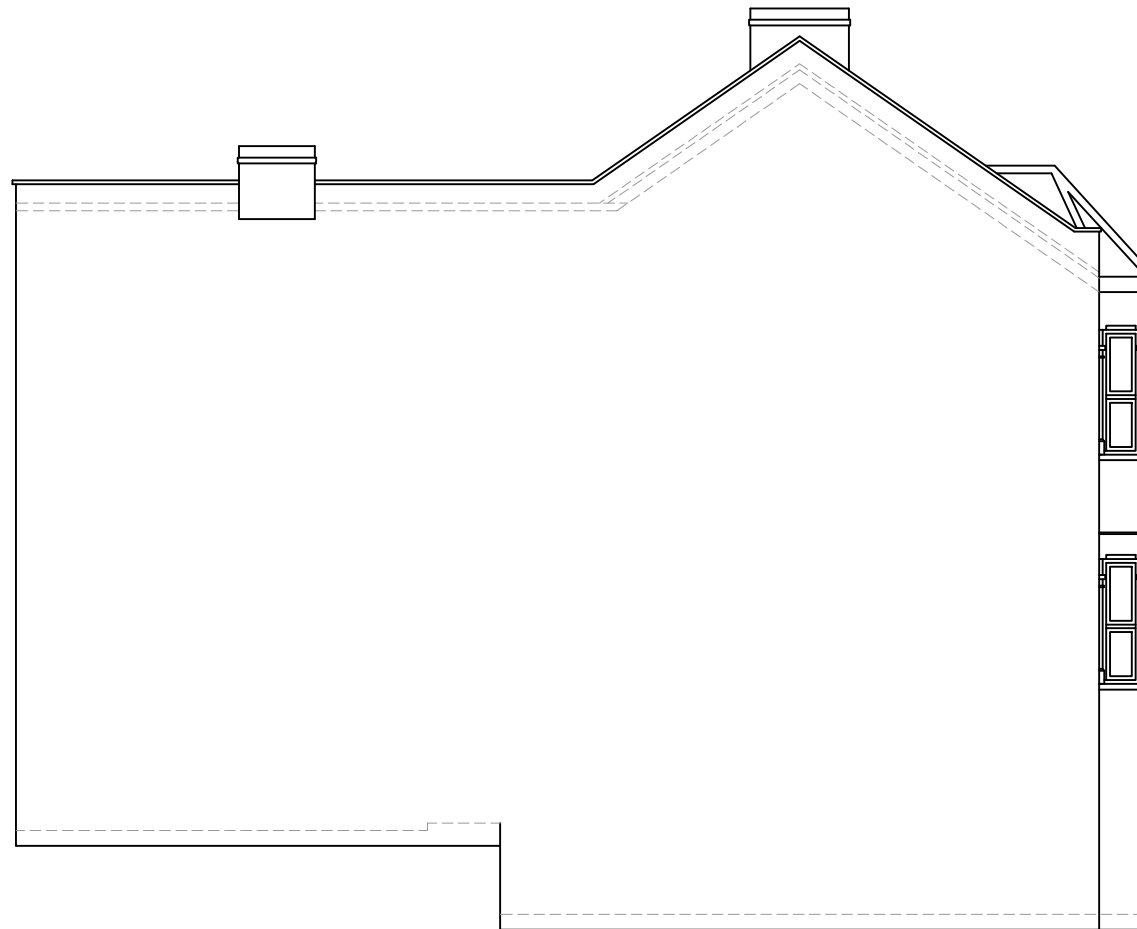

EXISTING ELEVATION SIDE B
SCALE 1:100



www.FastPlansUK.co.uk

Project: Loft Conversion with
Dormer to Rear.

Address:
27 ACHILLES ROAD NW6 1DZ


Scale: 1:100 A3	Dwg. no: A05
Drawn by: O.B.S	Date Drawn: 30-JULY-2024

For Drawings Tel: 0208 154 5569


E-mail: plans@FastPlansUK.co.uk




PROPOSED FRONT ELEVATION
SCALE 1:100

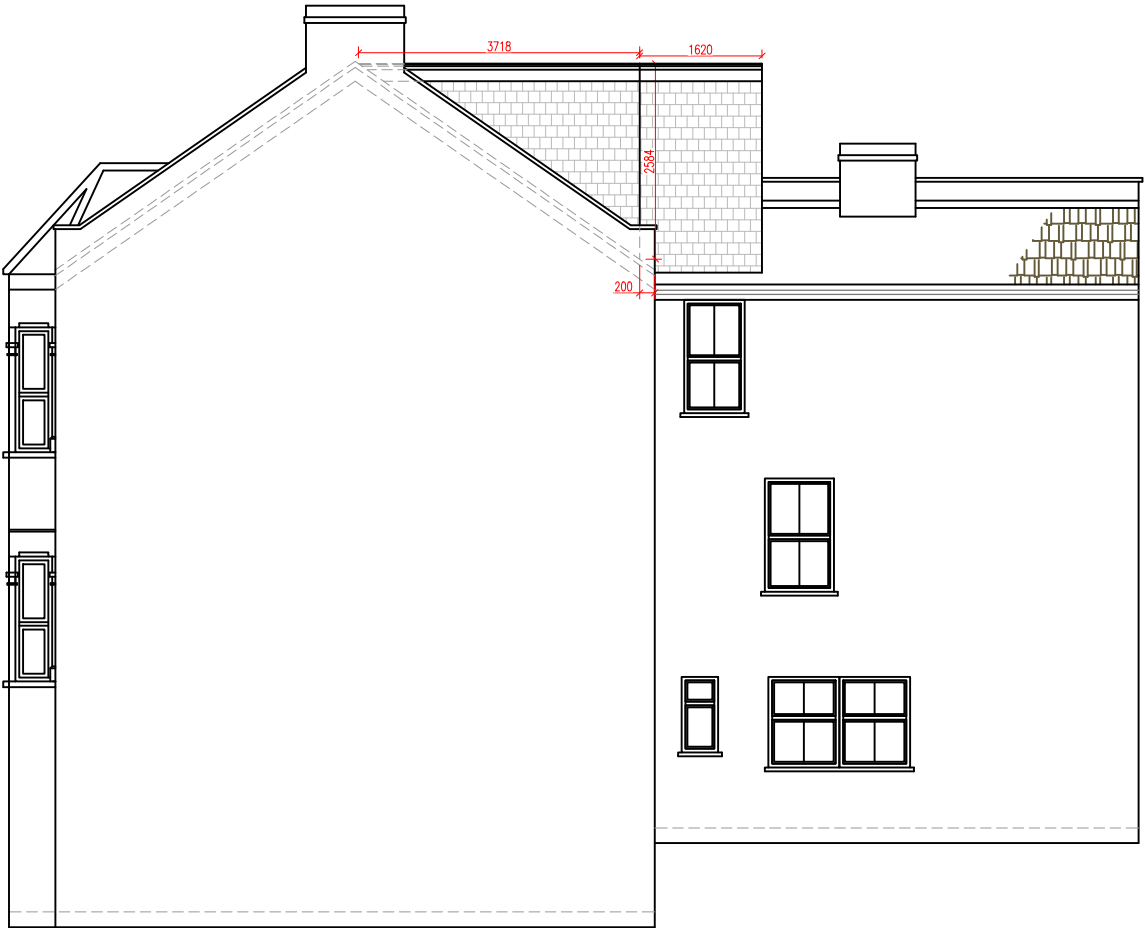

PROPOSED ELEVATION SIDE A
SCALE 1:100

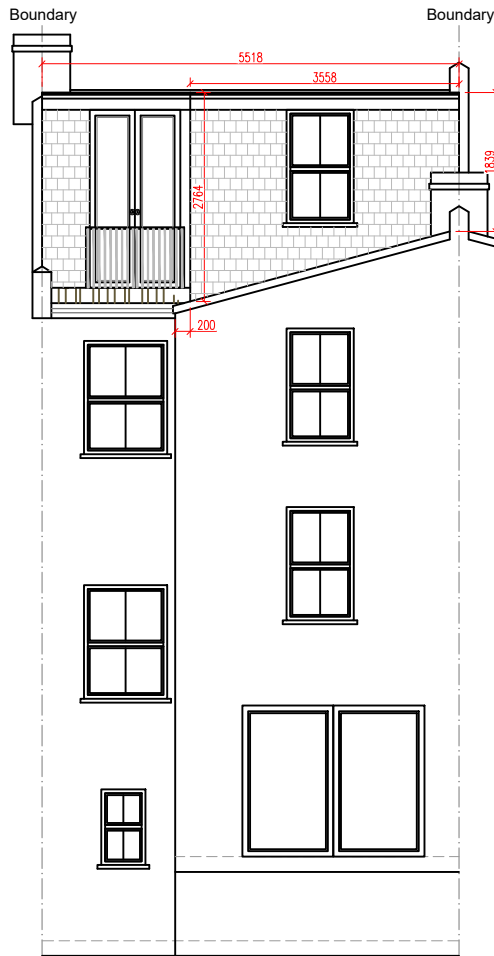

PROPOSED REAR ELEVATION
SCALE 1:100

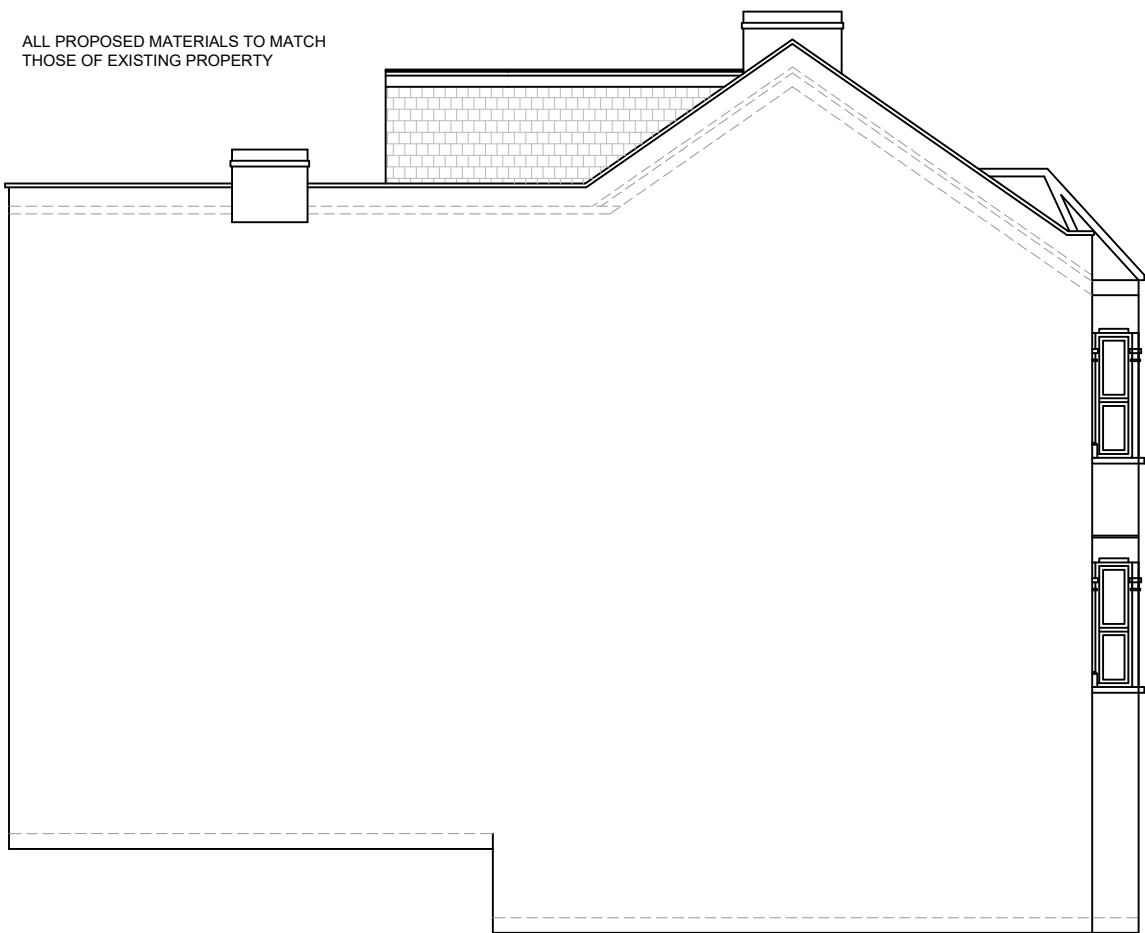

PROPOSED ELEVATION SIDE B
SCALE 1:100

ALL PROPOSED MATERIALS TO MATCH
THOSE OF EXISTING PROPERTY

⊗ = LOFT DORMER (A)

$$\begin{aligned} & \textcircled{A} \quad \textcircled{B} \quad \textcircled{C} \\ & \frac{3.71 \times 2.58 \times 5.51}{2} \\ & = \frac{52.74}{2} = 26.37 \text{ m}^3 \end{aligned}$$


⊙ = LOFT DORMER (B)

$$\begin{aligned} & \textcircled{A} \quad \textcircled{B} \quad \textcircled{C} \\ & \frac{2.76 + 1.83}{2} = 2.29 \times \textcircled{C} \\ & = 8.14 \times 1.62 = 13.18 \end{aligned}$$

TOTAL VOLUME

$$\begin{aligned} & = X + Y \\ & 26.37 + 13.18 = 39.55 \end{aligned}$$

$$39.55 \text{ m}^3 < 40 \text{ m}^3$$

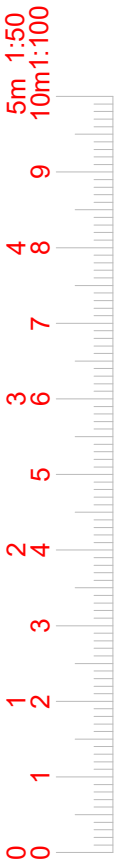

www.FastPlansUK.co.uk

Project: Loft Conversion with
Dormer to Rear.


Address:
27 ACHILLES ROAD NW6 1DZ

Scale: 1:100 @ A3 Dwg. no: A06

Drawn by: O.B.S Date Drawn: 30-JULY-2024

For Drawings Tel: 0208 154 5569

E-mail: plans@FastPlansUK.co.uk

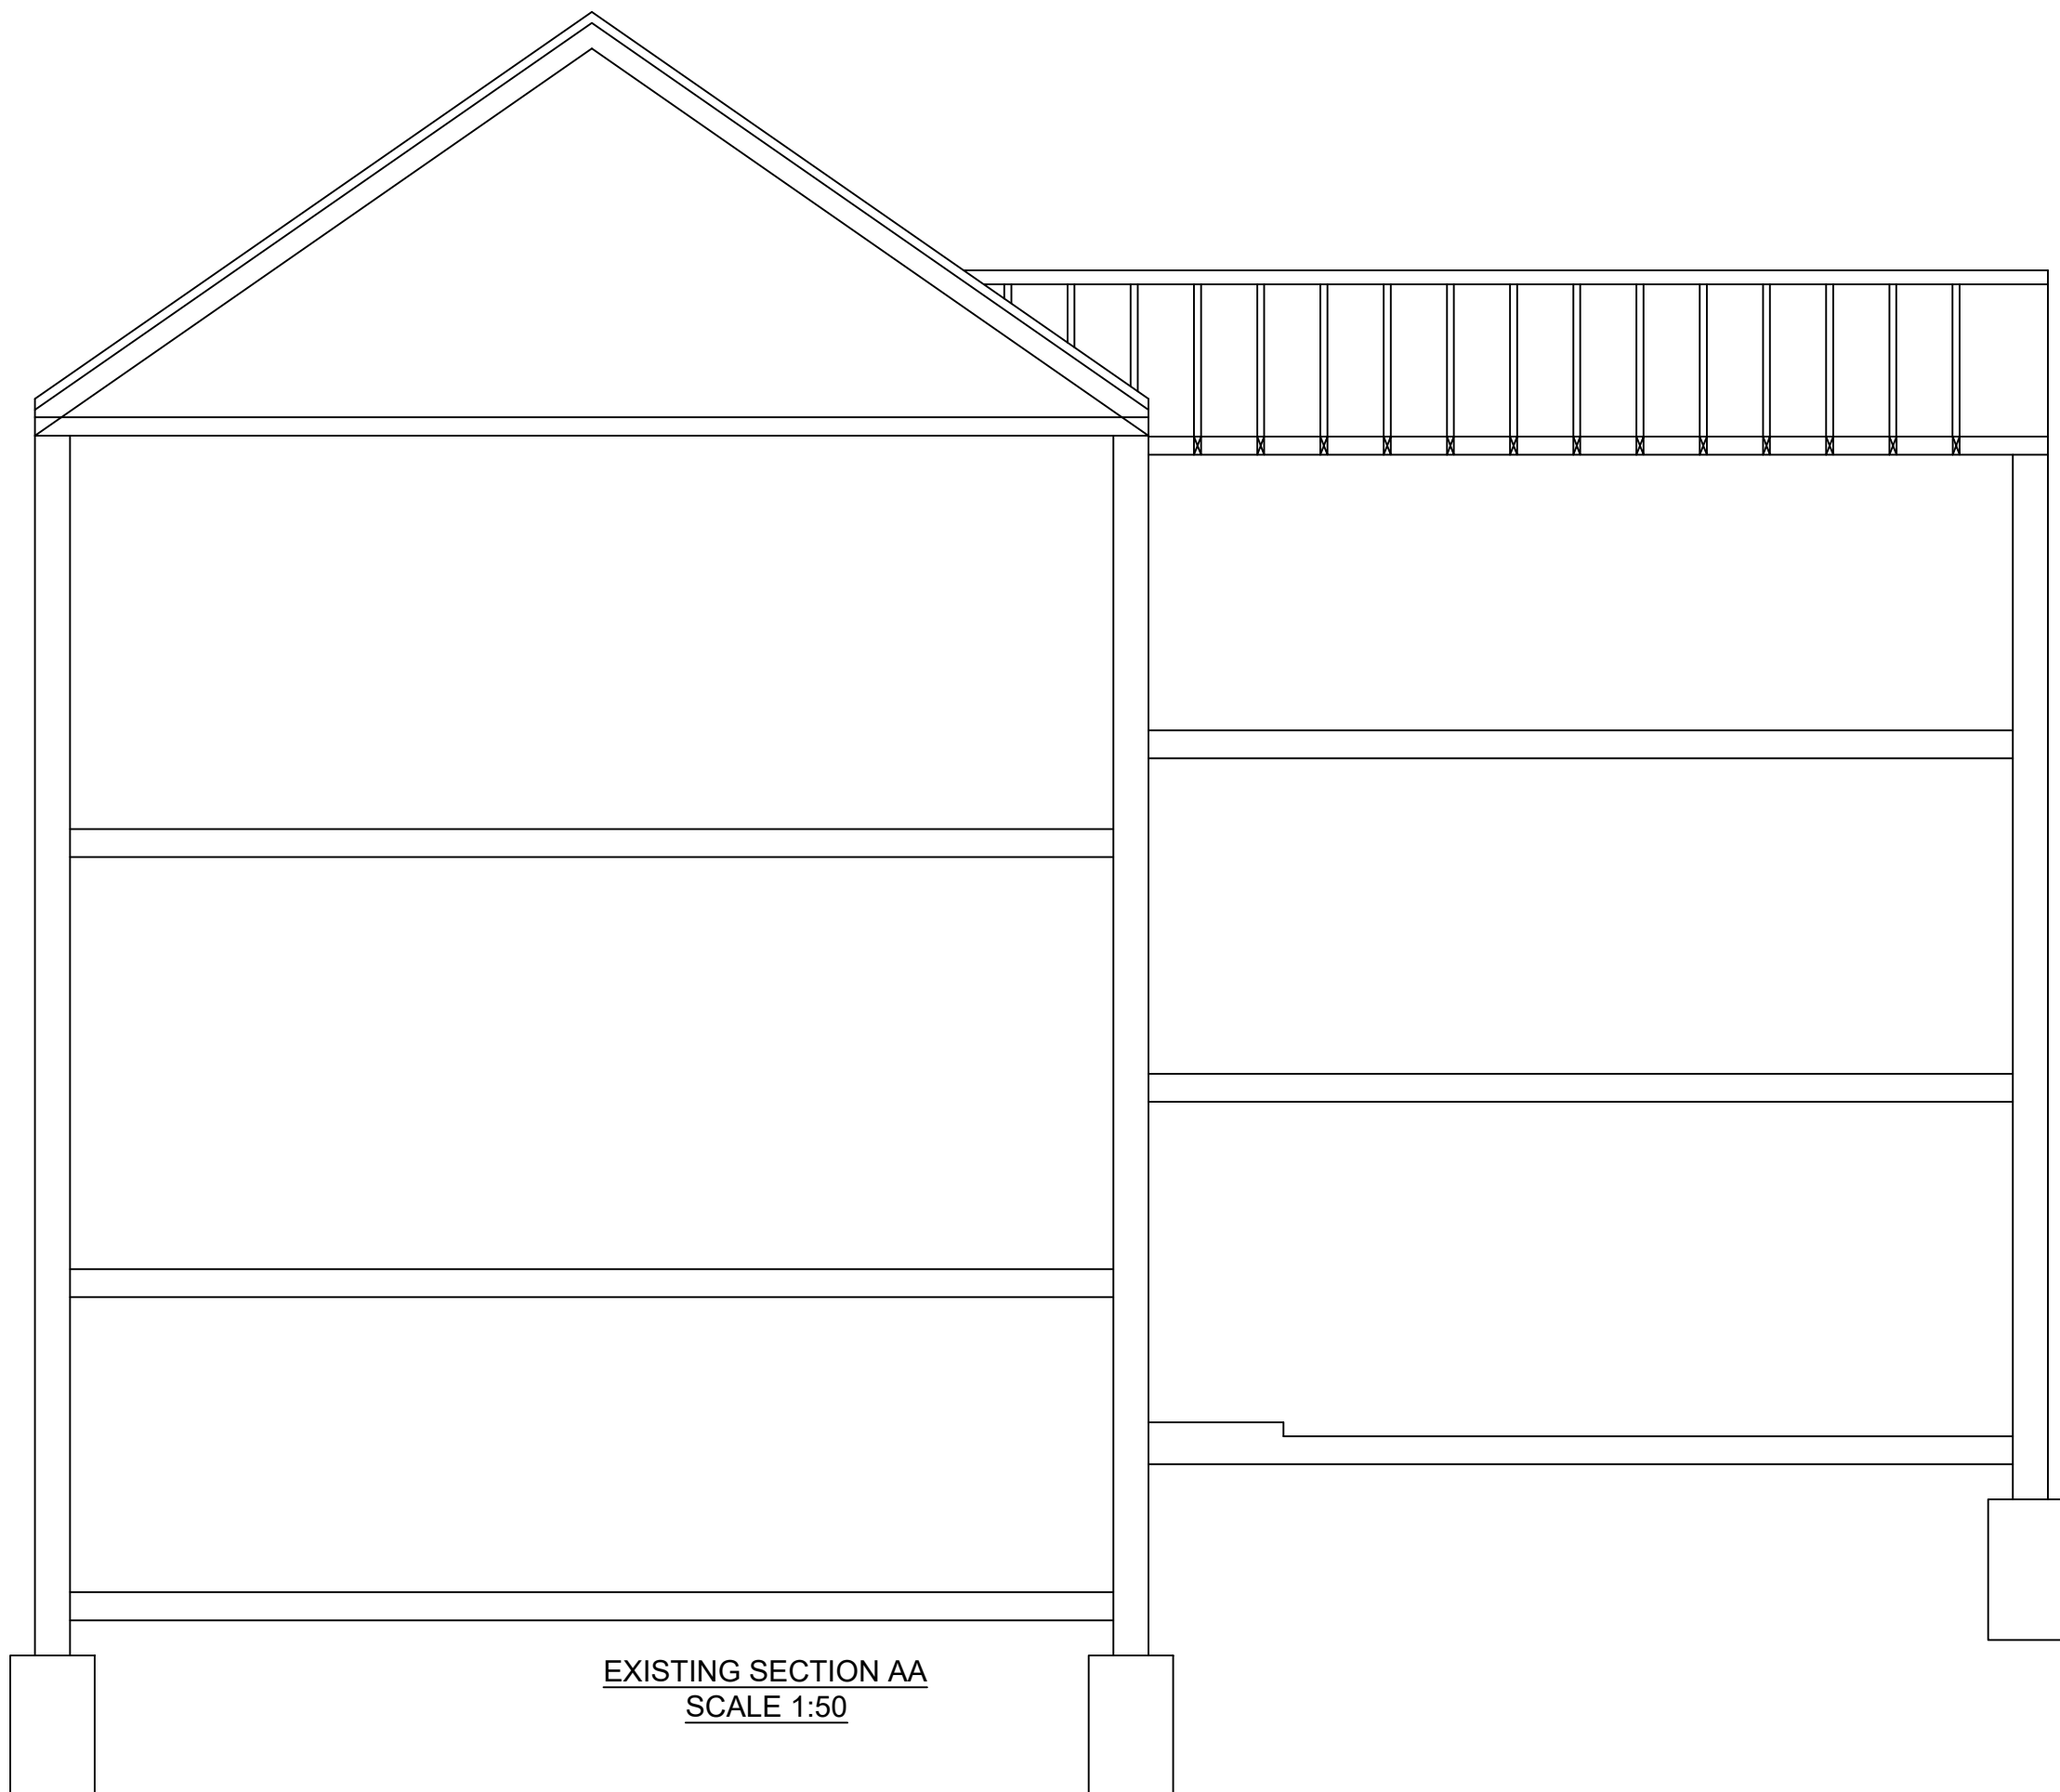

www.FastPlansUK.co.uk

Project: Loft Conversion with
Dormer to Rear.


Address:
27 ACHILLES ROAD NW6 1DZ


Scale: 1:50 @ A3	Dwg. no: A07
---------------------	-----------------

Drawn by: O.B.S	Date Drawn: 30-JULY-2024
--------------------	-----------------------------

For Drawings Tel: 0208 154 5569

E-mail: plans@FastPlansUK.co.uk


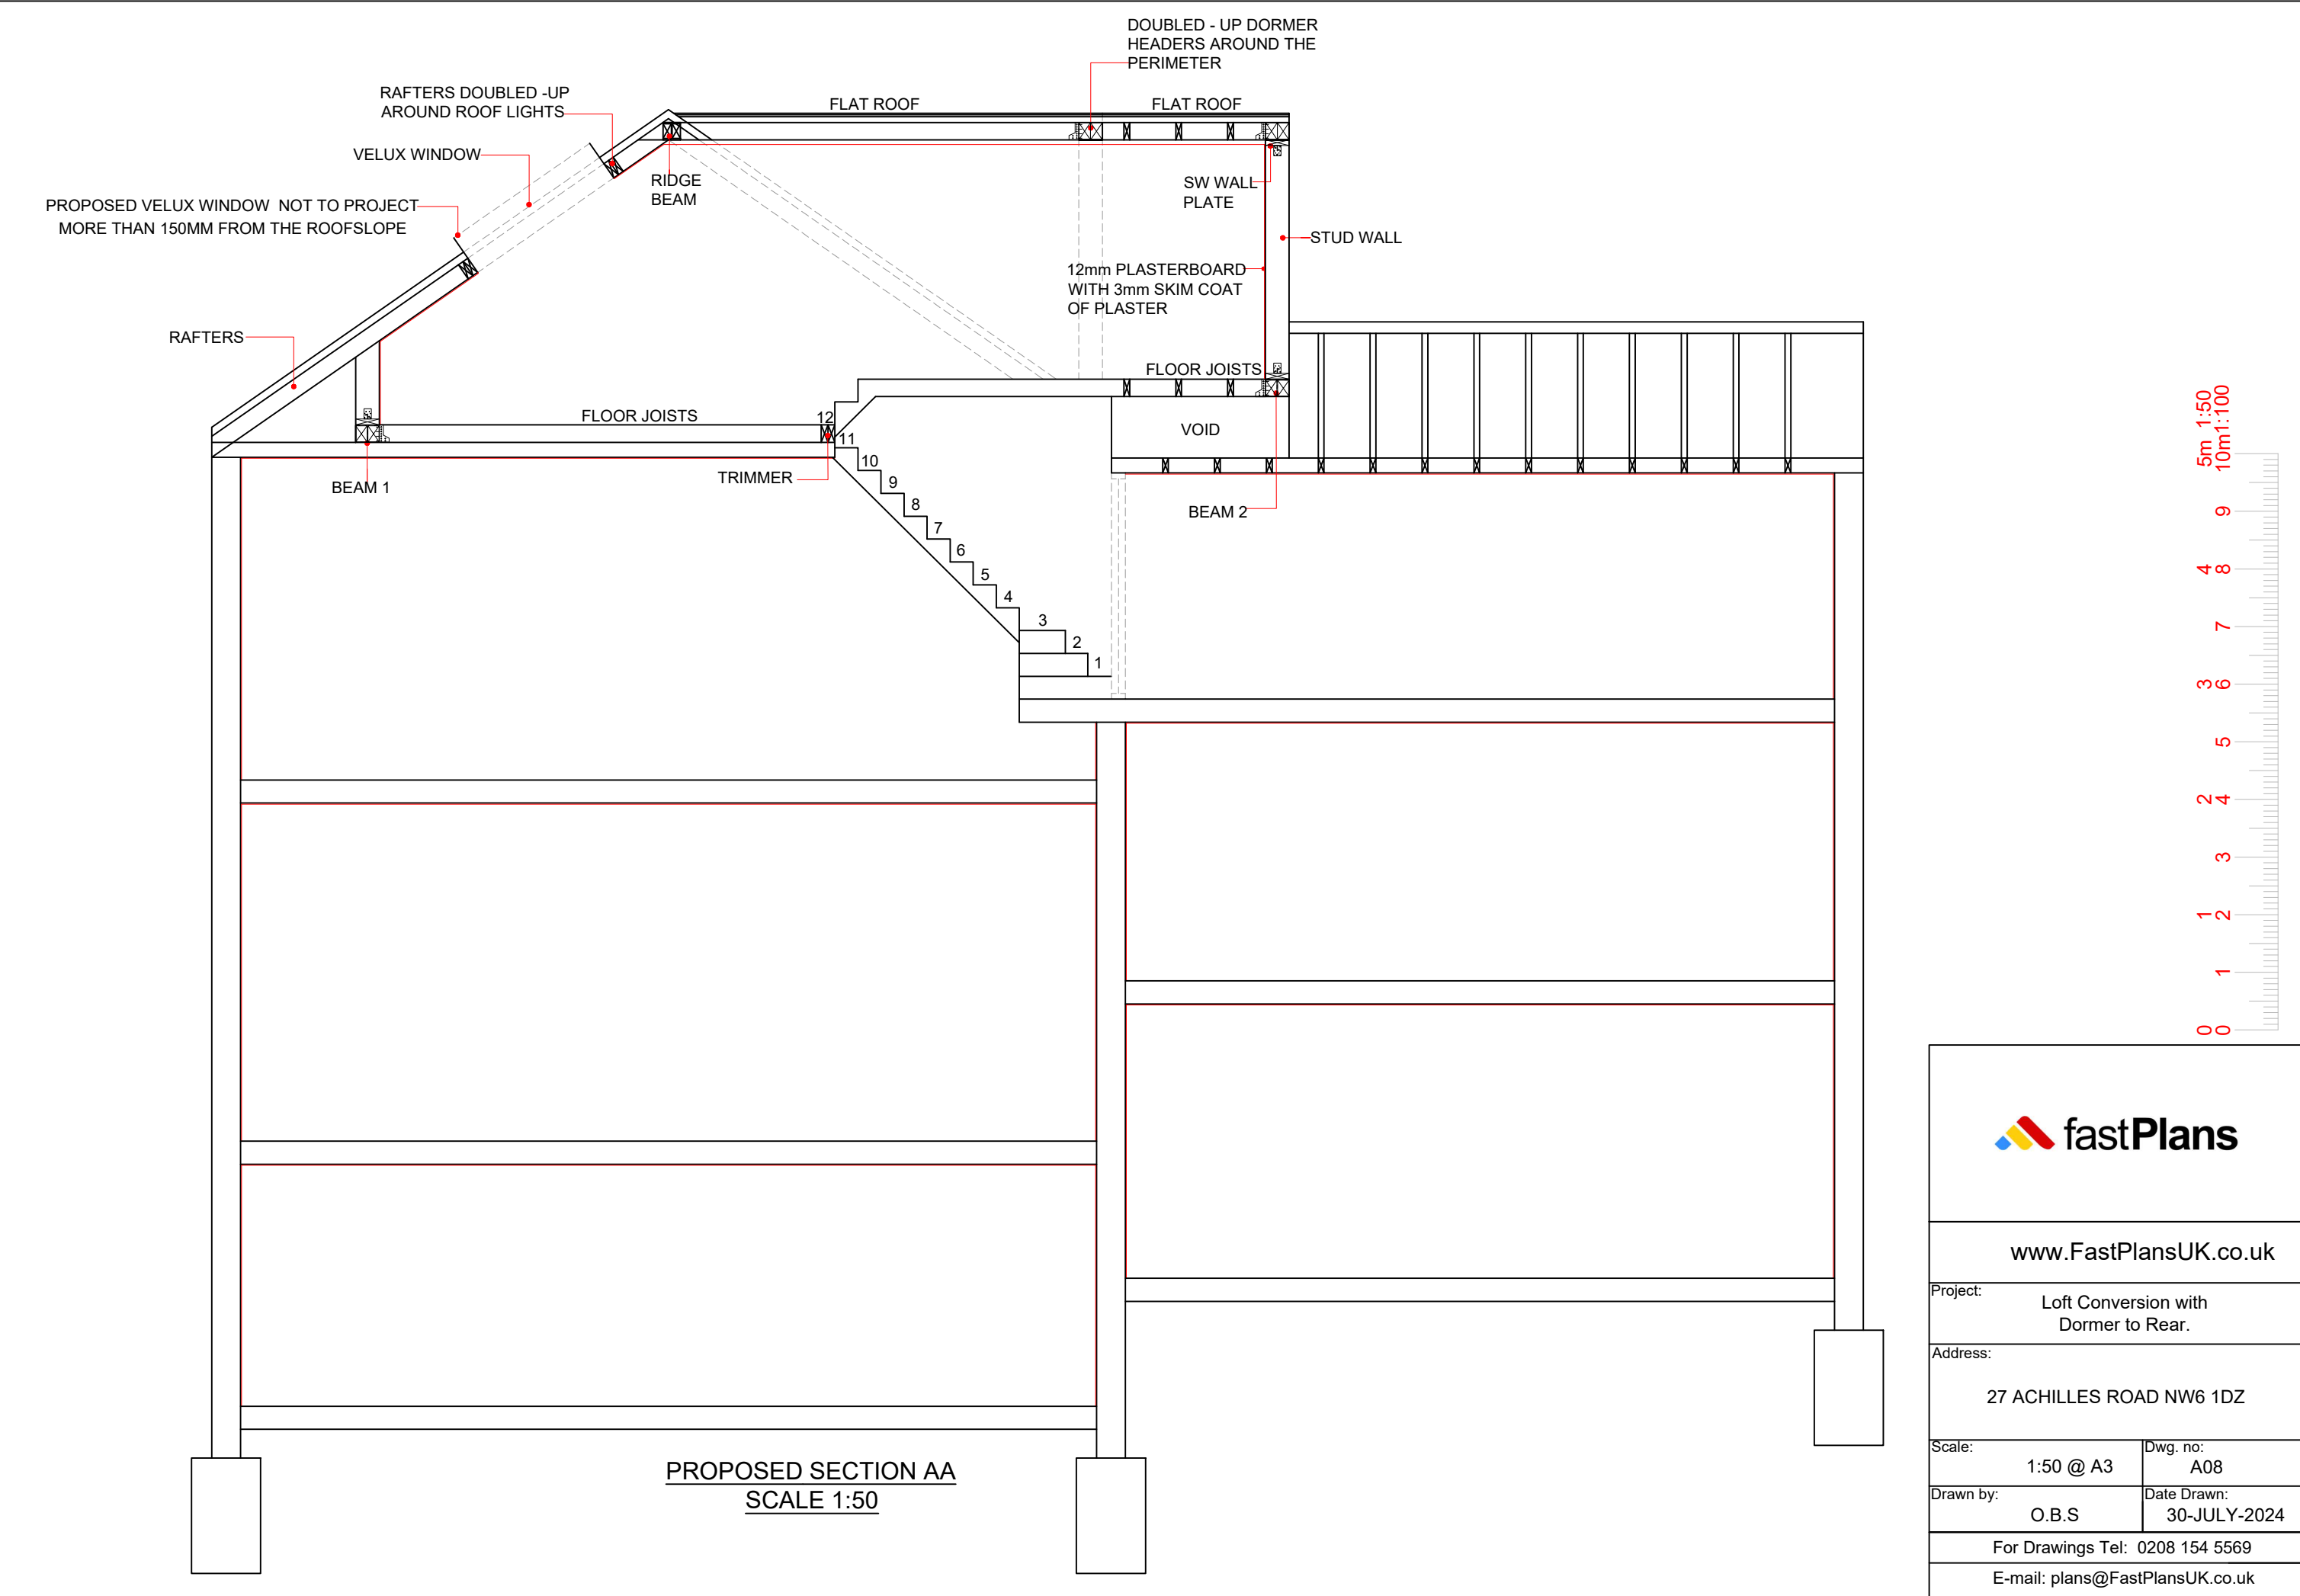


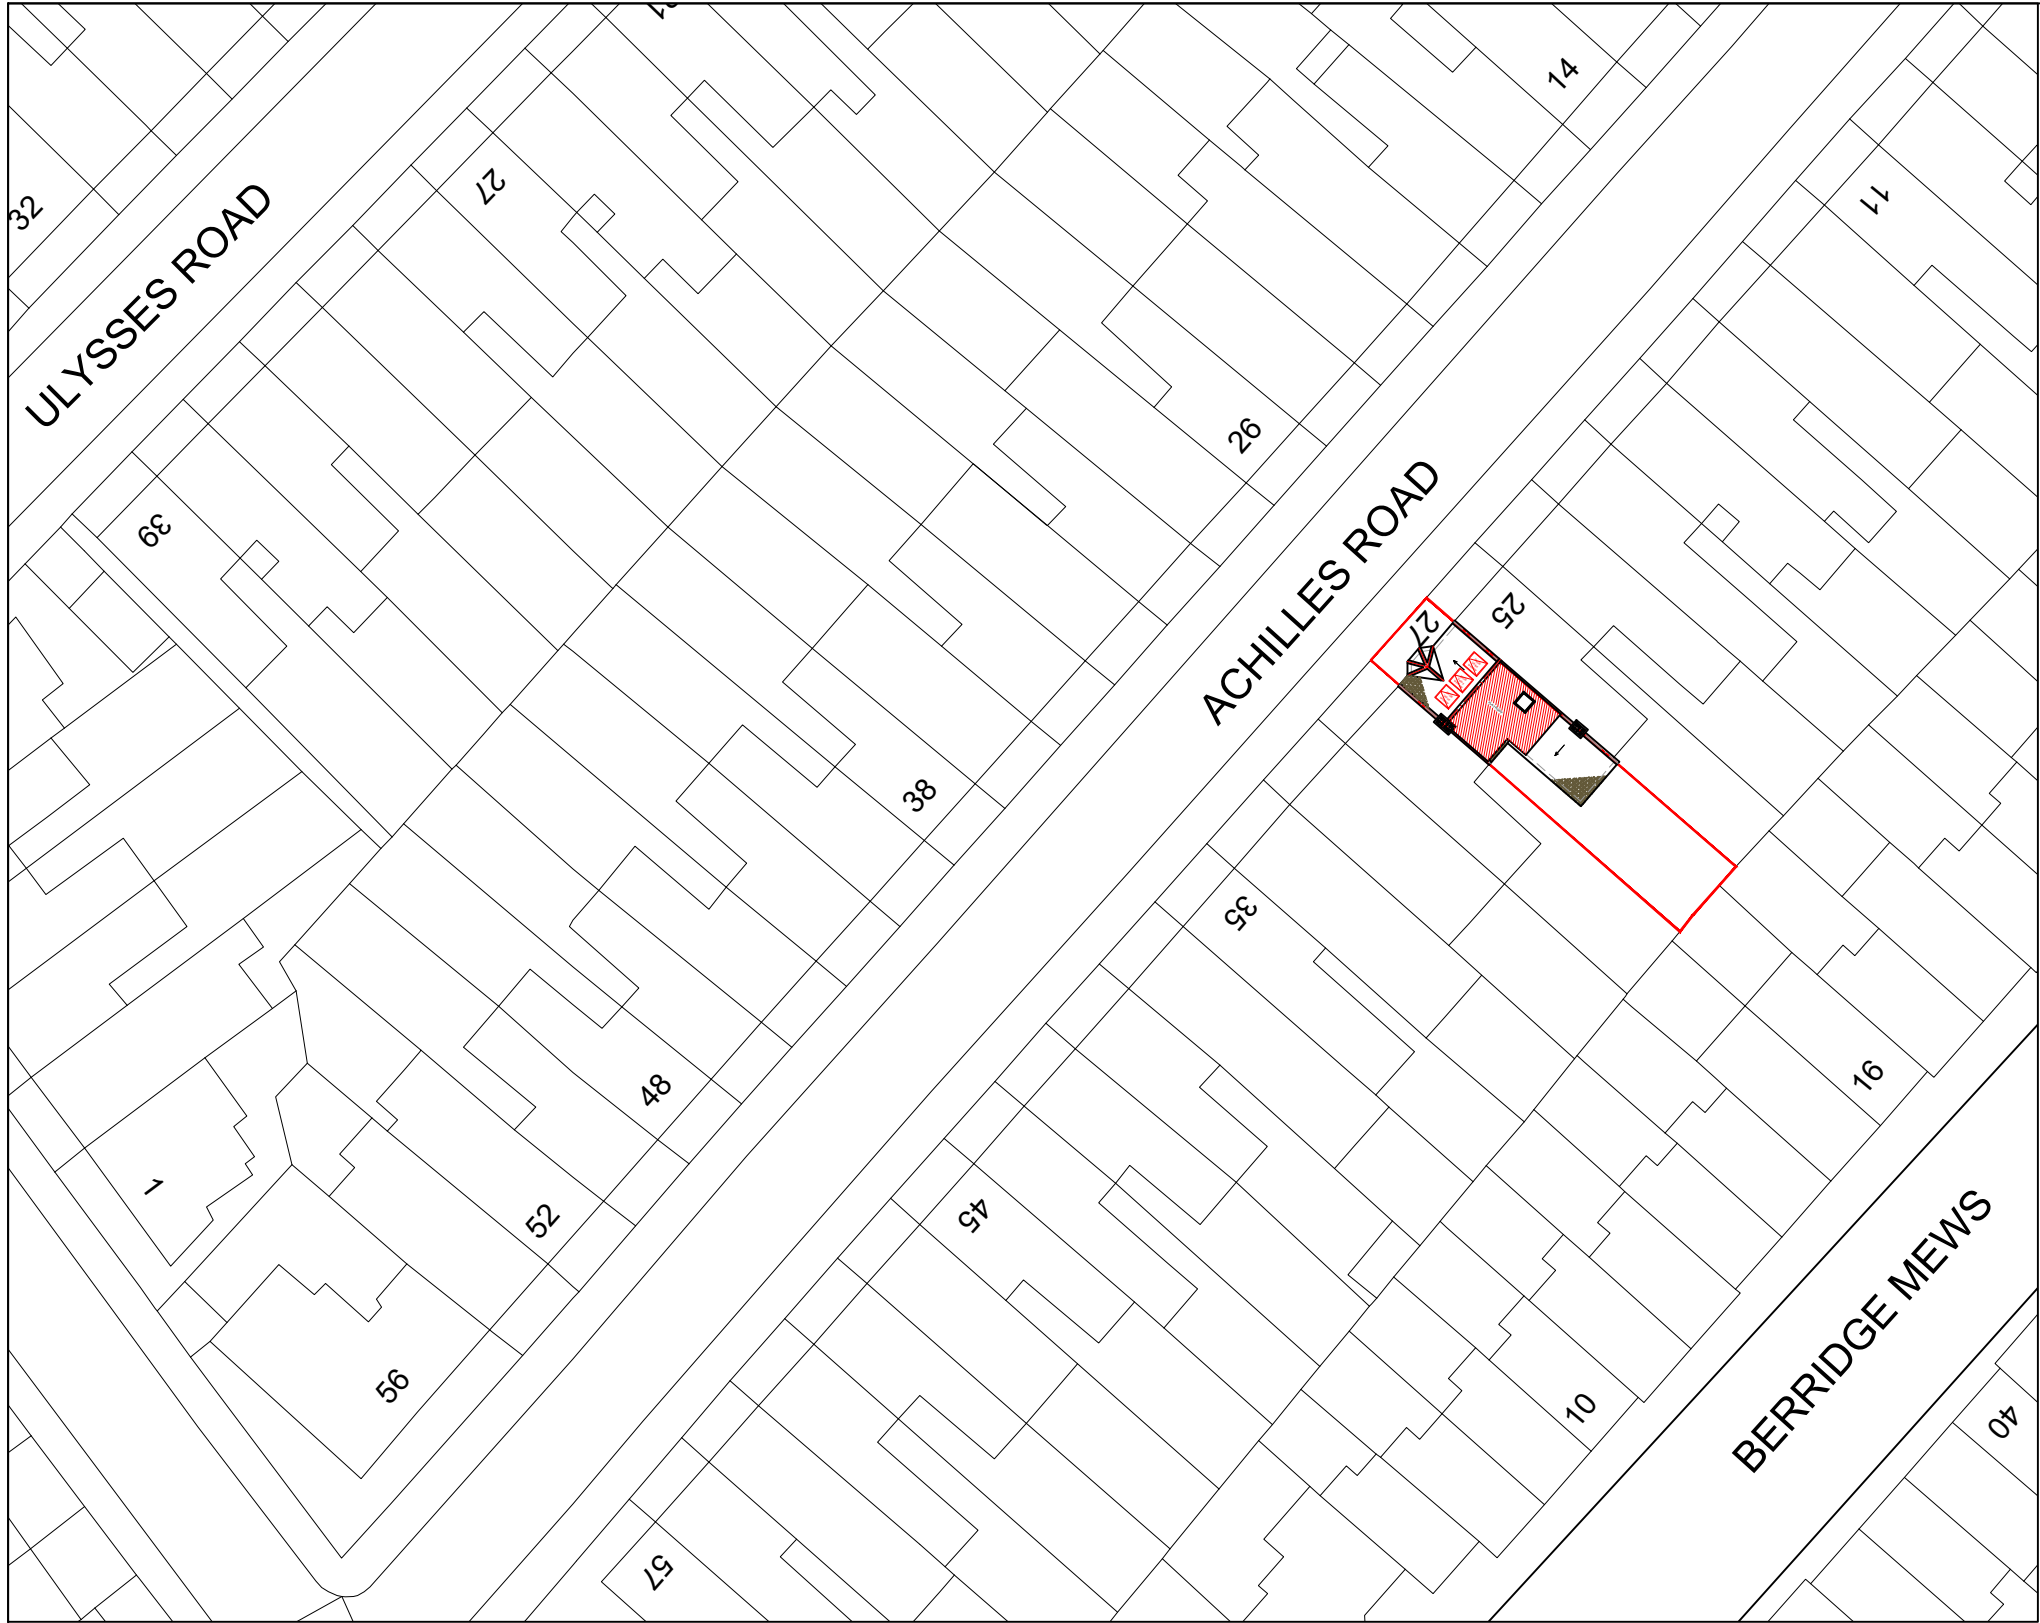

BLOCK PLAN
SCALE 1:500



LOCATION PLAN
SCALE 1:1250

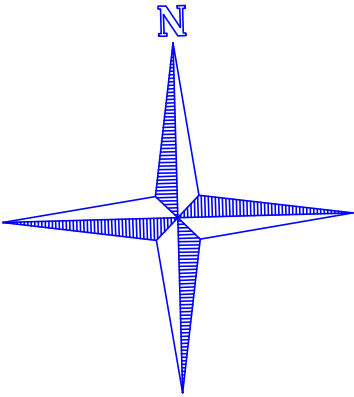 

	
www.FastPlansUK.co.uk	
Project:	Loft Conversion with Dormer to Rear.
Address:	27 ACHILLES ROAD NW6 1DZ
Scale:	Dwg. no:
1:500 @ A3	A09
Drawn by:	Date Drawn:
O.B.S	30-JULY-2024
For Drawings Tel: 0208 154 5569	
E-mail: plans@FastPlansUK.co.uk	