



RAILWAY SIDINGS

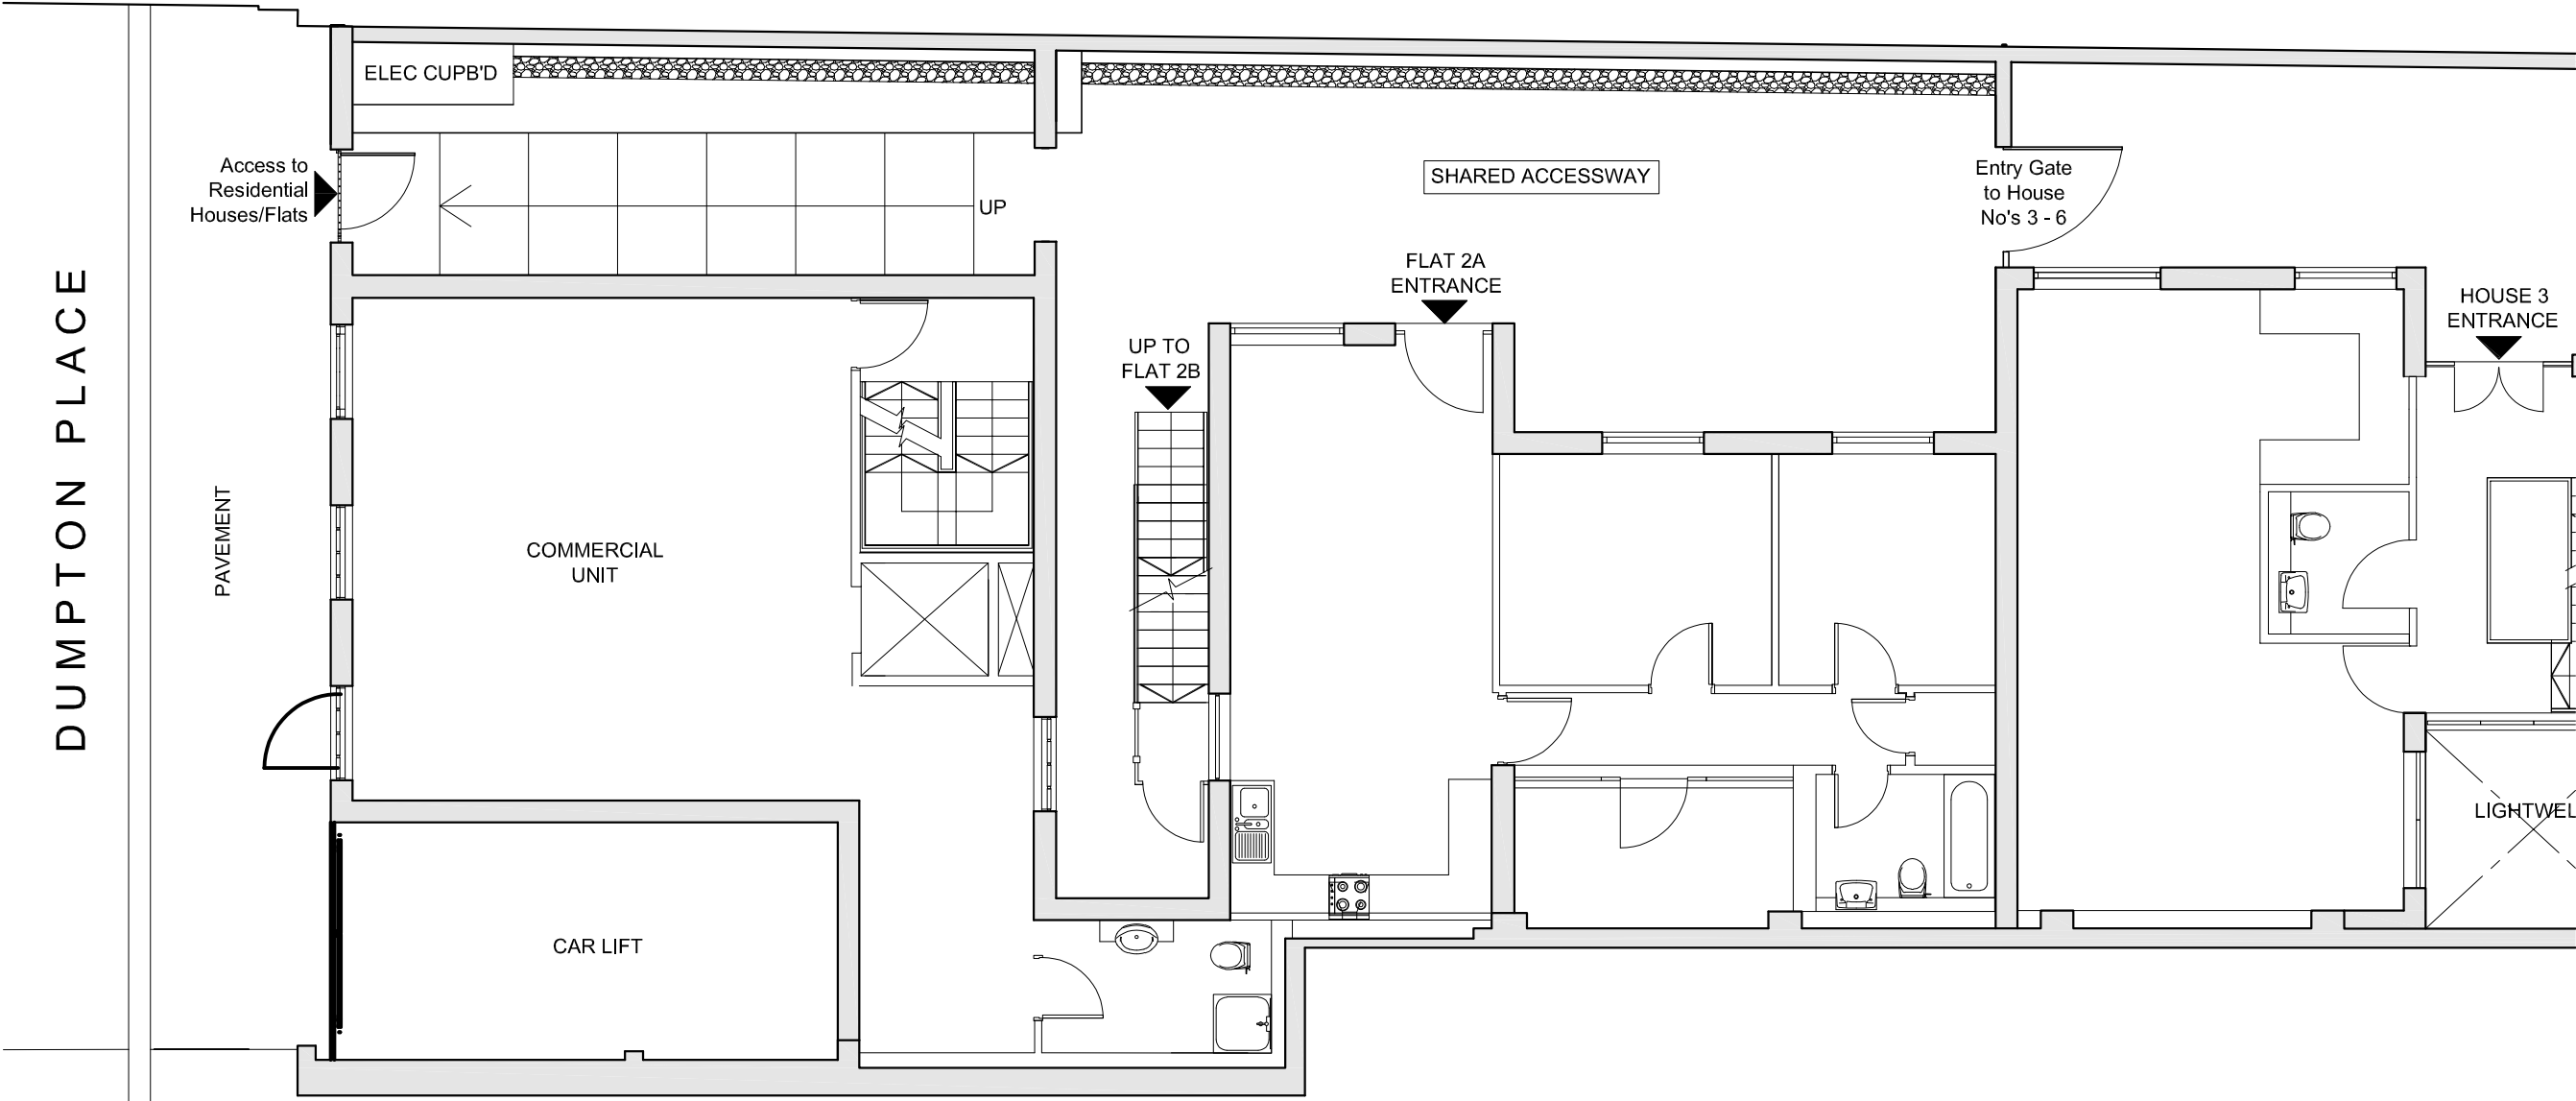

EXISTING SITE PLAN  
SCALE 1:100

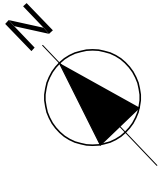

All dimensions must be checked on site.  
Any dimensional discrepancies discovered must be reported to the Surveyor before proceeding.  
This drawing is to be read in conjunction with all relevant documents.  
This drawing is copyright © and may not be reproduced without permission

Revisions			
-			

CLIENT			
SARENA LTD			
JOB DESCRIPTION			
WHITTLEBURY MEWS EAST LONDON NW1			
DRAWING TITLE			
EXISTING SITE PLAN *PLANNING*			
Scale	Date	Drawn	Checked
1:100 @ A3	SEPT '24	MTH	



Cubic Building Surveying  
T: 020 7411 9780  
enquiries@cubicbs.co.uk  
www.cubicbs.co.uk