


SITE PLAN (SHOWING GROUND FLOOR) 1:50

 

Note:
All dimensions to be checked on site.
Drawing subject to all statutory
approvals. Boundaries are shown
indicatively.

Revisions: (-)

PLANNING DRAWING

3 WINDMILL HILL LONDON NW3 6RU



PROPOSED SITE PLAN

JONATHAN FREEGARD 5 TREDEGAR SQ. LONDON E3 5AD 07703 314 179

DWG. No. **3WH-PL-21**

DATE **FEB. 2024**

SCALE **1:100 @ A3 size**


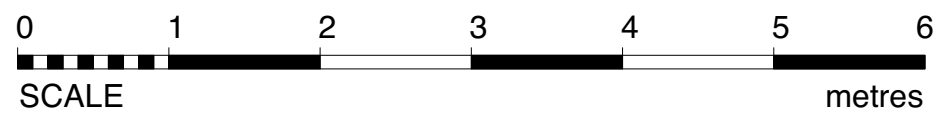
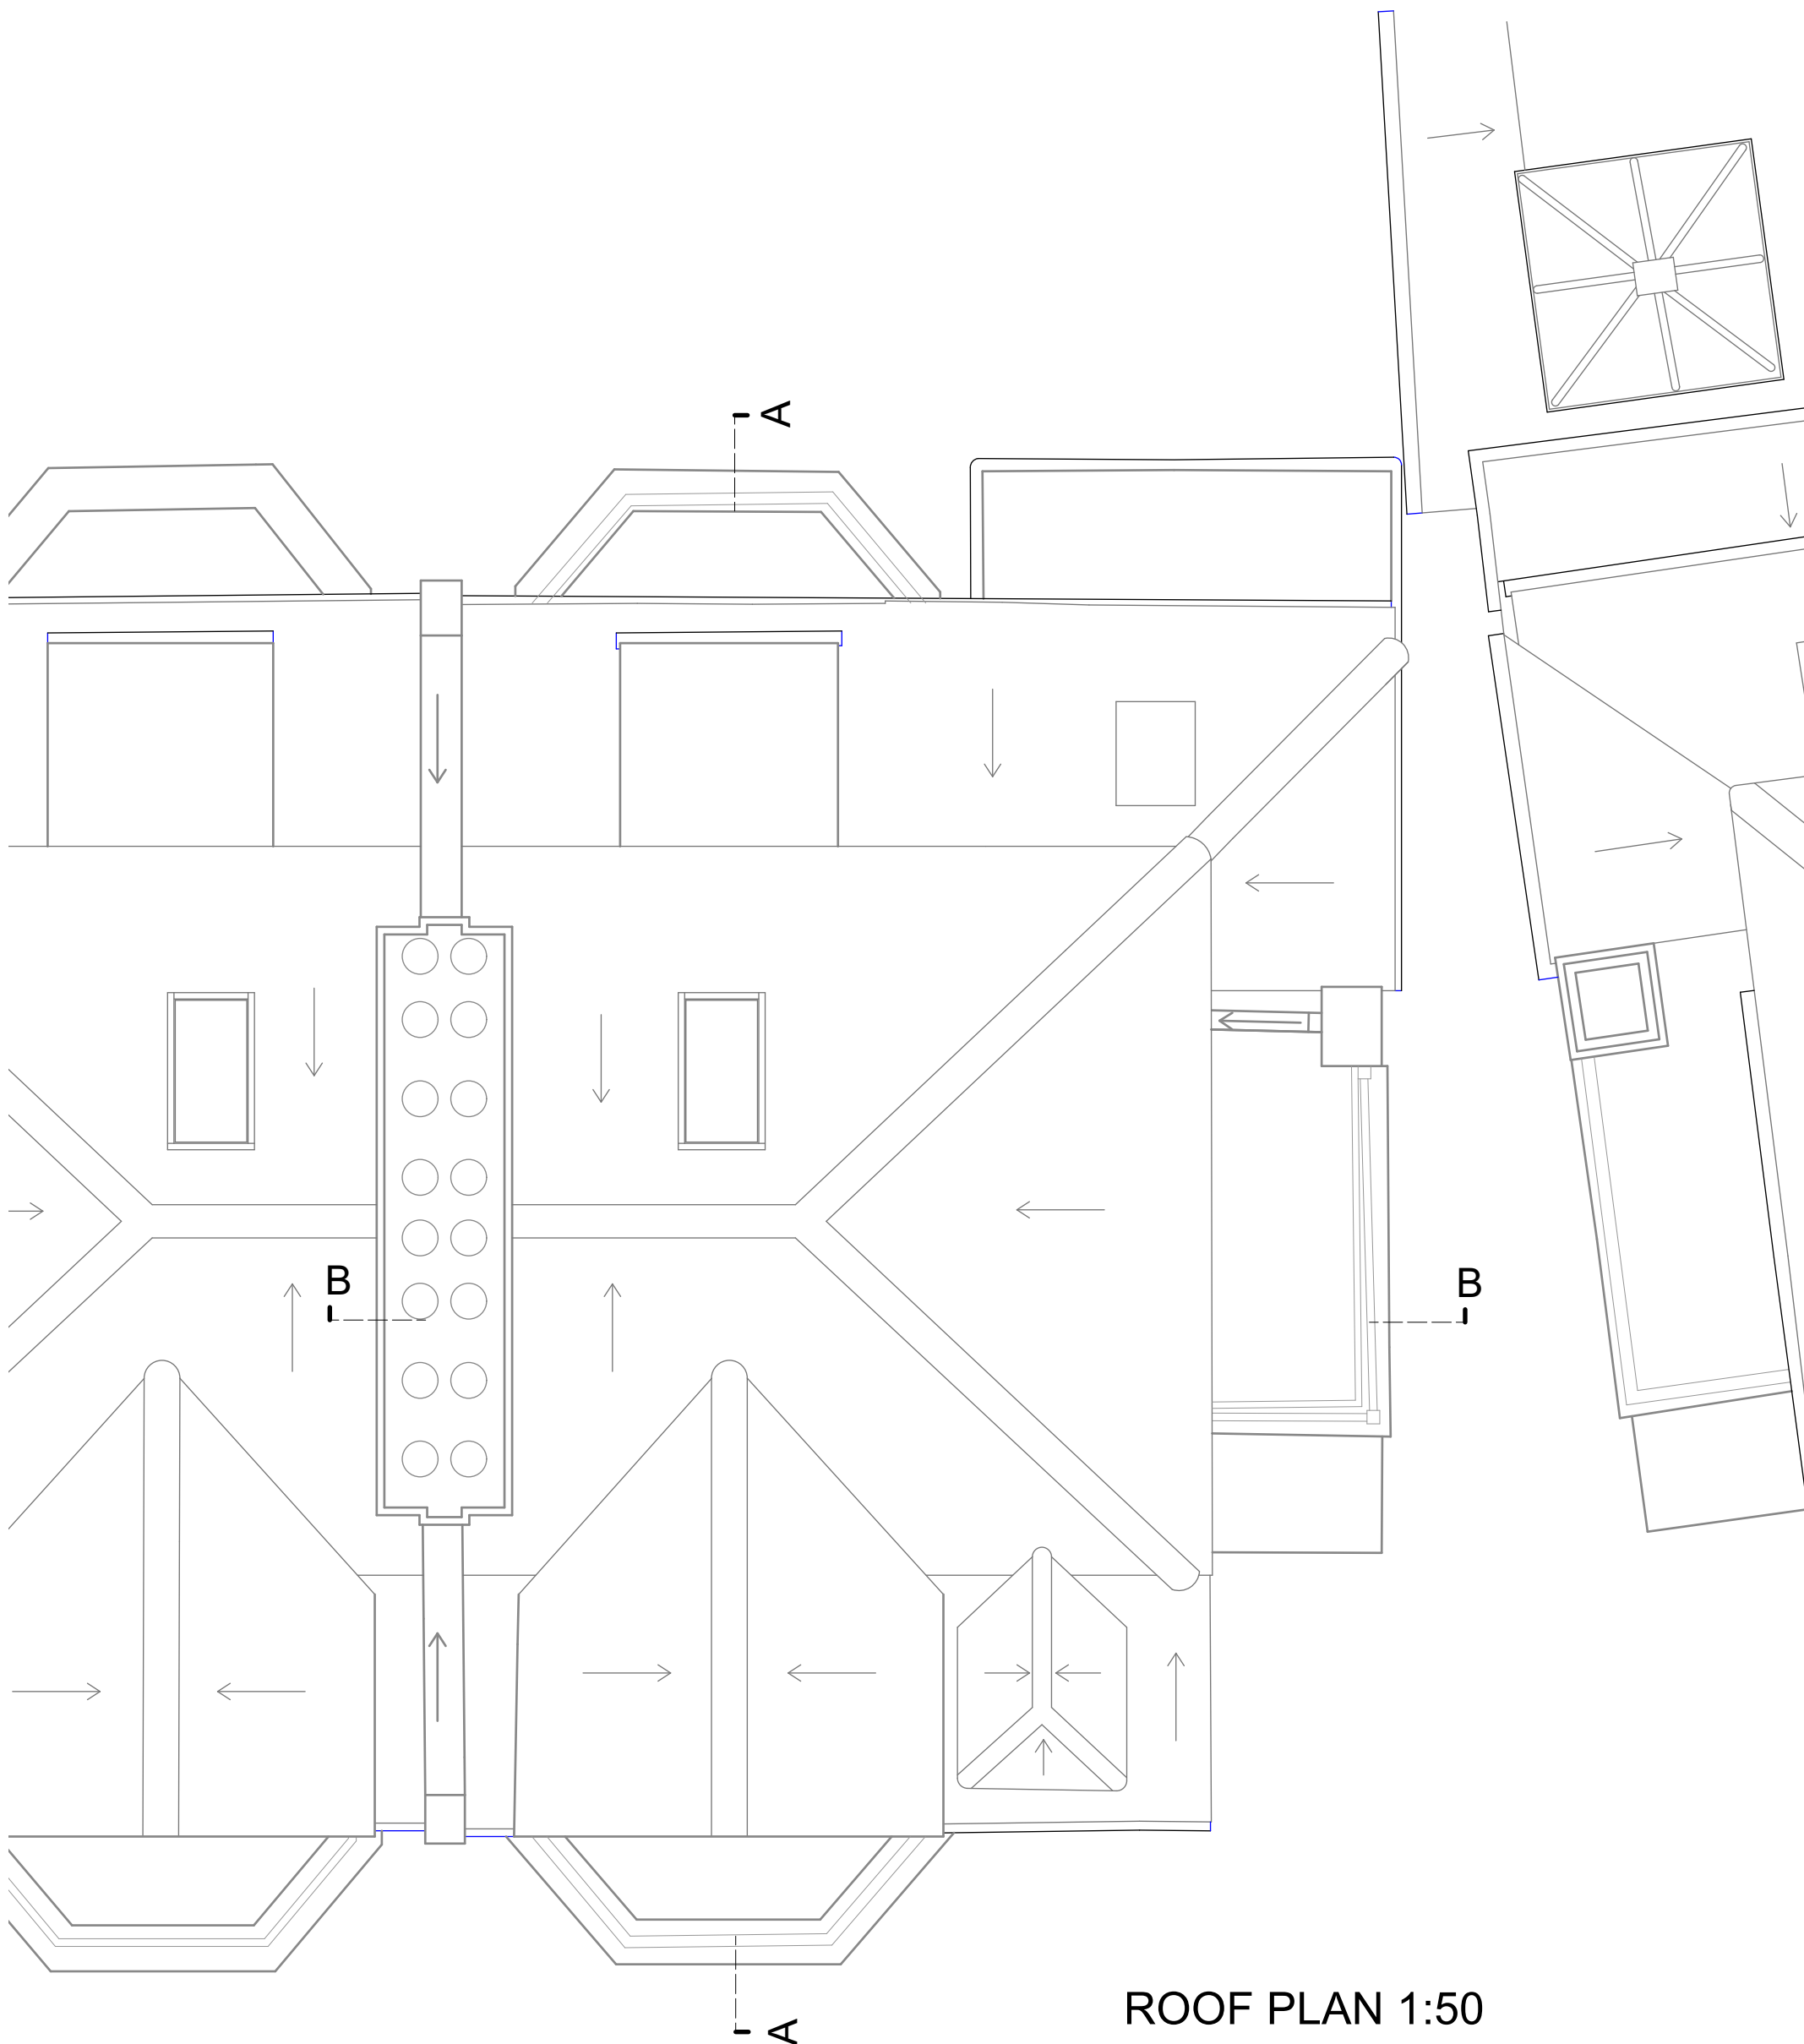


Note:
 All dimensions to be checked on site.
 Drawing subject to all statutory
 approvals. Boundaries are shown
 indicatively.

Revisions: (-)

PLANNING DRAWING
 3 WINDMILL HILL LONDON NW3 6RU
PROPOSED ROOF PLAN
 JONATHAN FREEGARD 5 TREDEGAR SQ. LONDON E3 5AD 07703 314 179

DWG. No. **3WH-PL-22**
 DATE FEB. 2024
 SCALE 1:50 @ A3 size

  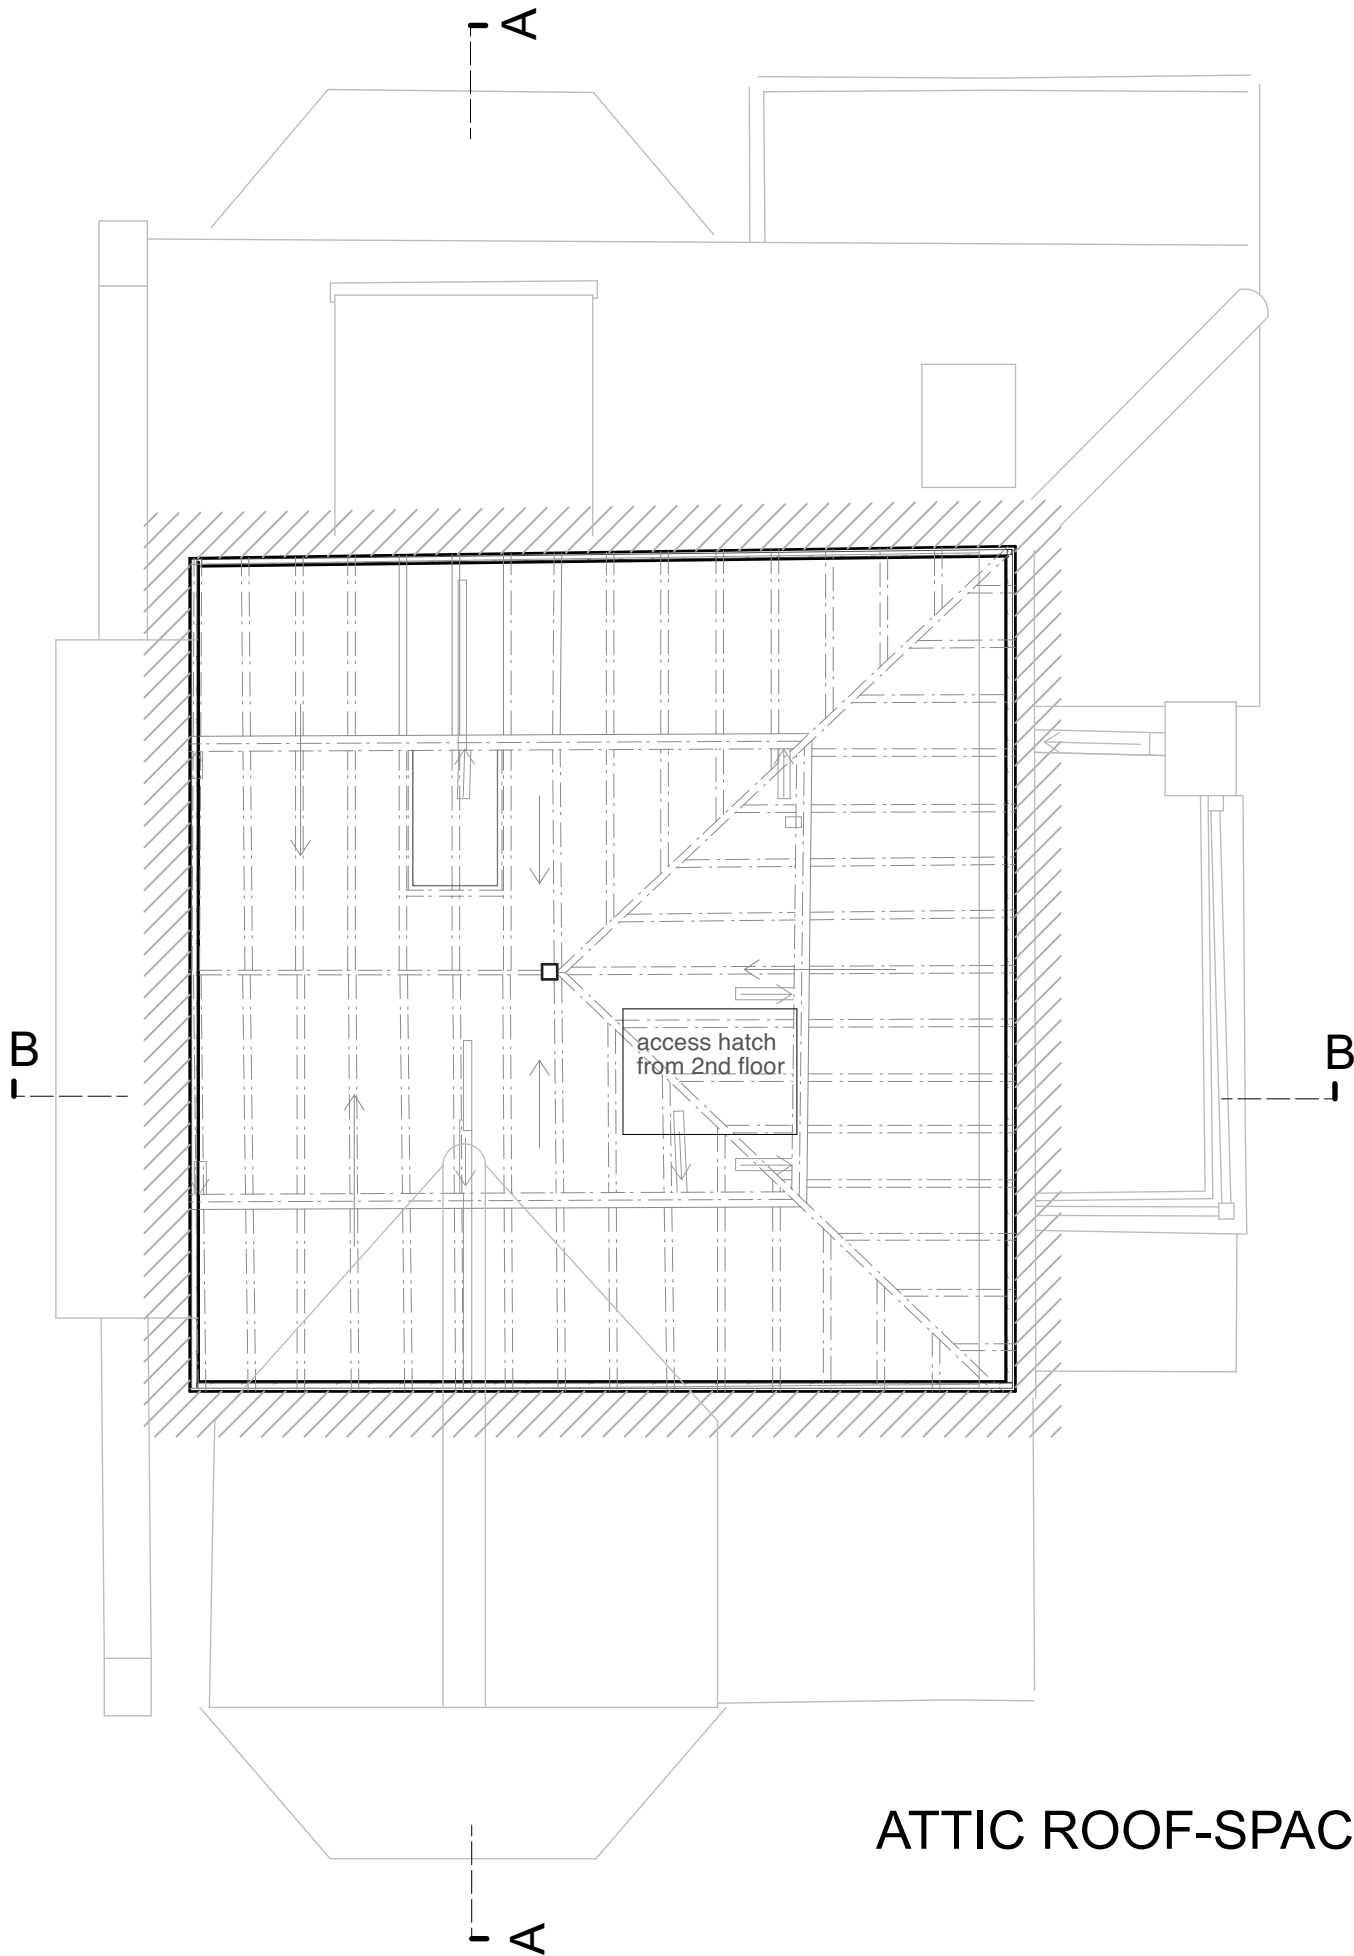

Note:
All dimensions to be checked on site.
Drawing subject to all statutory
approvals. Boundaries are shown
indicatively.

Revisions: (-)

PLANNING DRAWING

3 WINDMILL HILL LONDON NW3 6RU


PROPOSED ATTIC (ROOF-SPACE) PLAN

JONATHAN FREEGARD 5 TREDEGAR SQ. LONDON E3 5AD 07703 314 179

DWG. No. 3WH-PL-23

DATE FEB. 2024

SCALE 1:50 @ A3 size

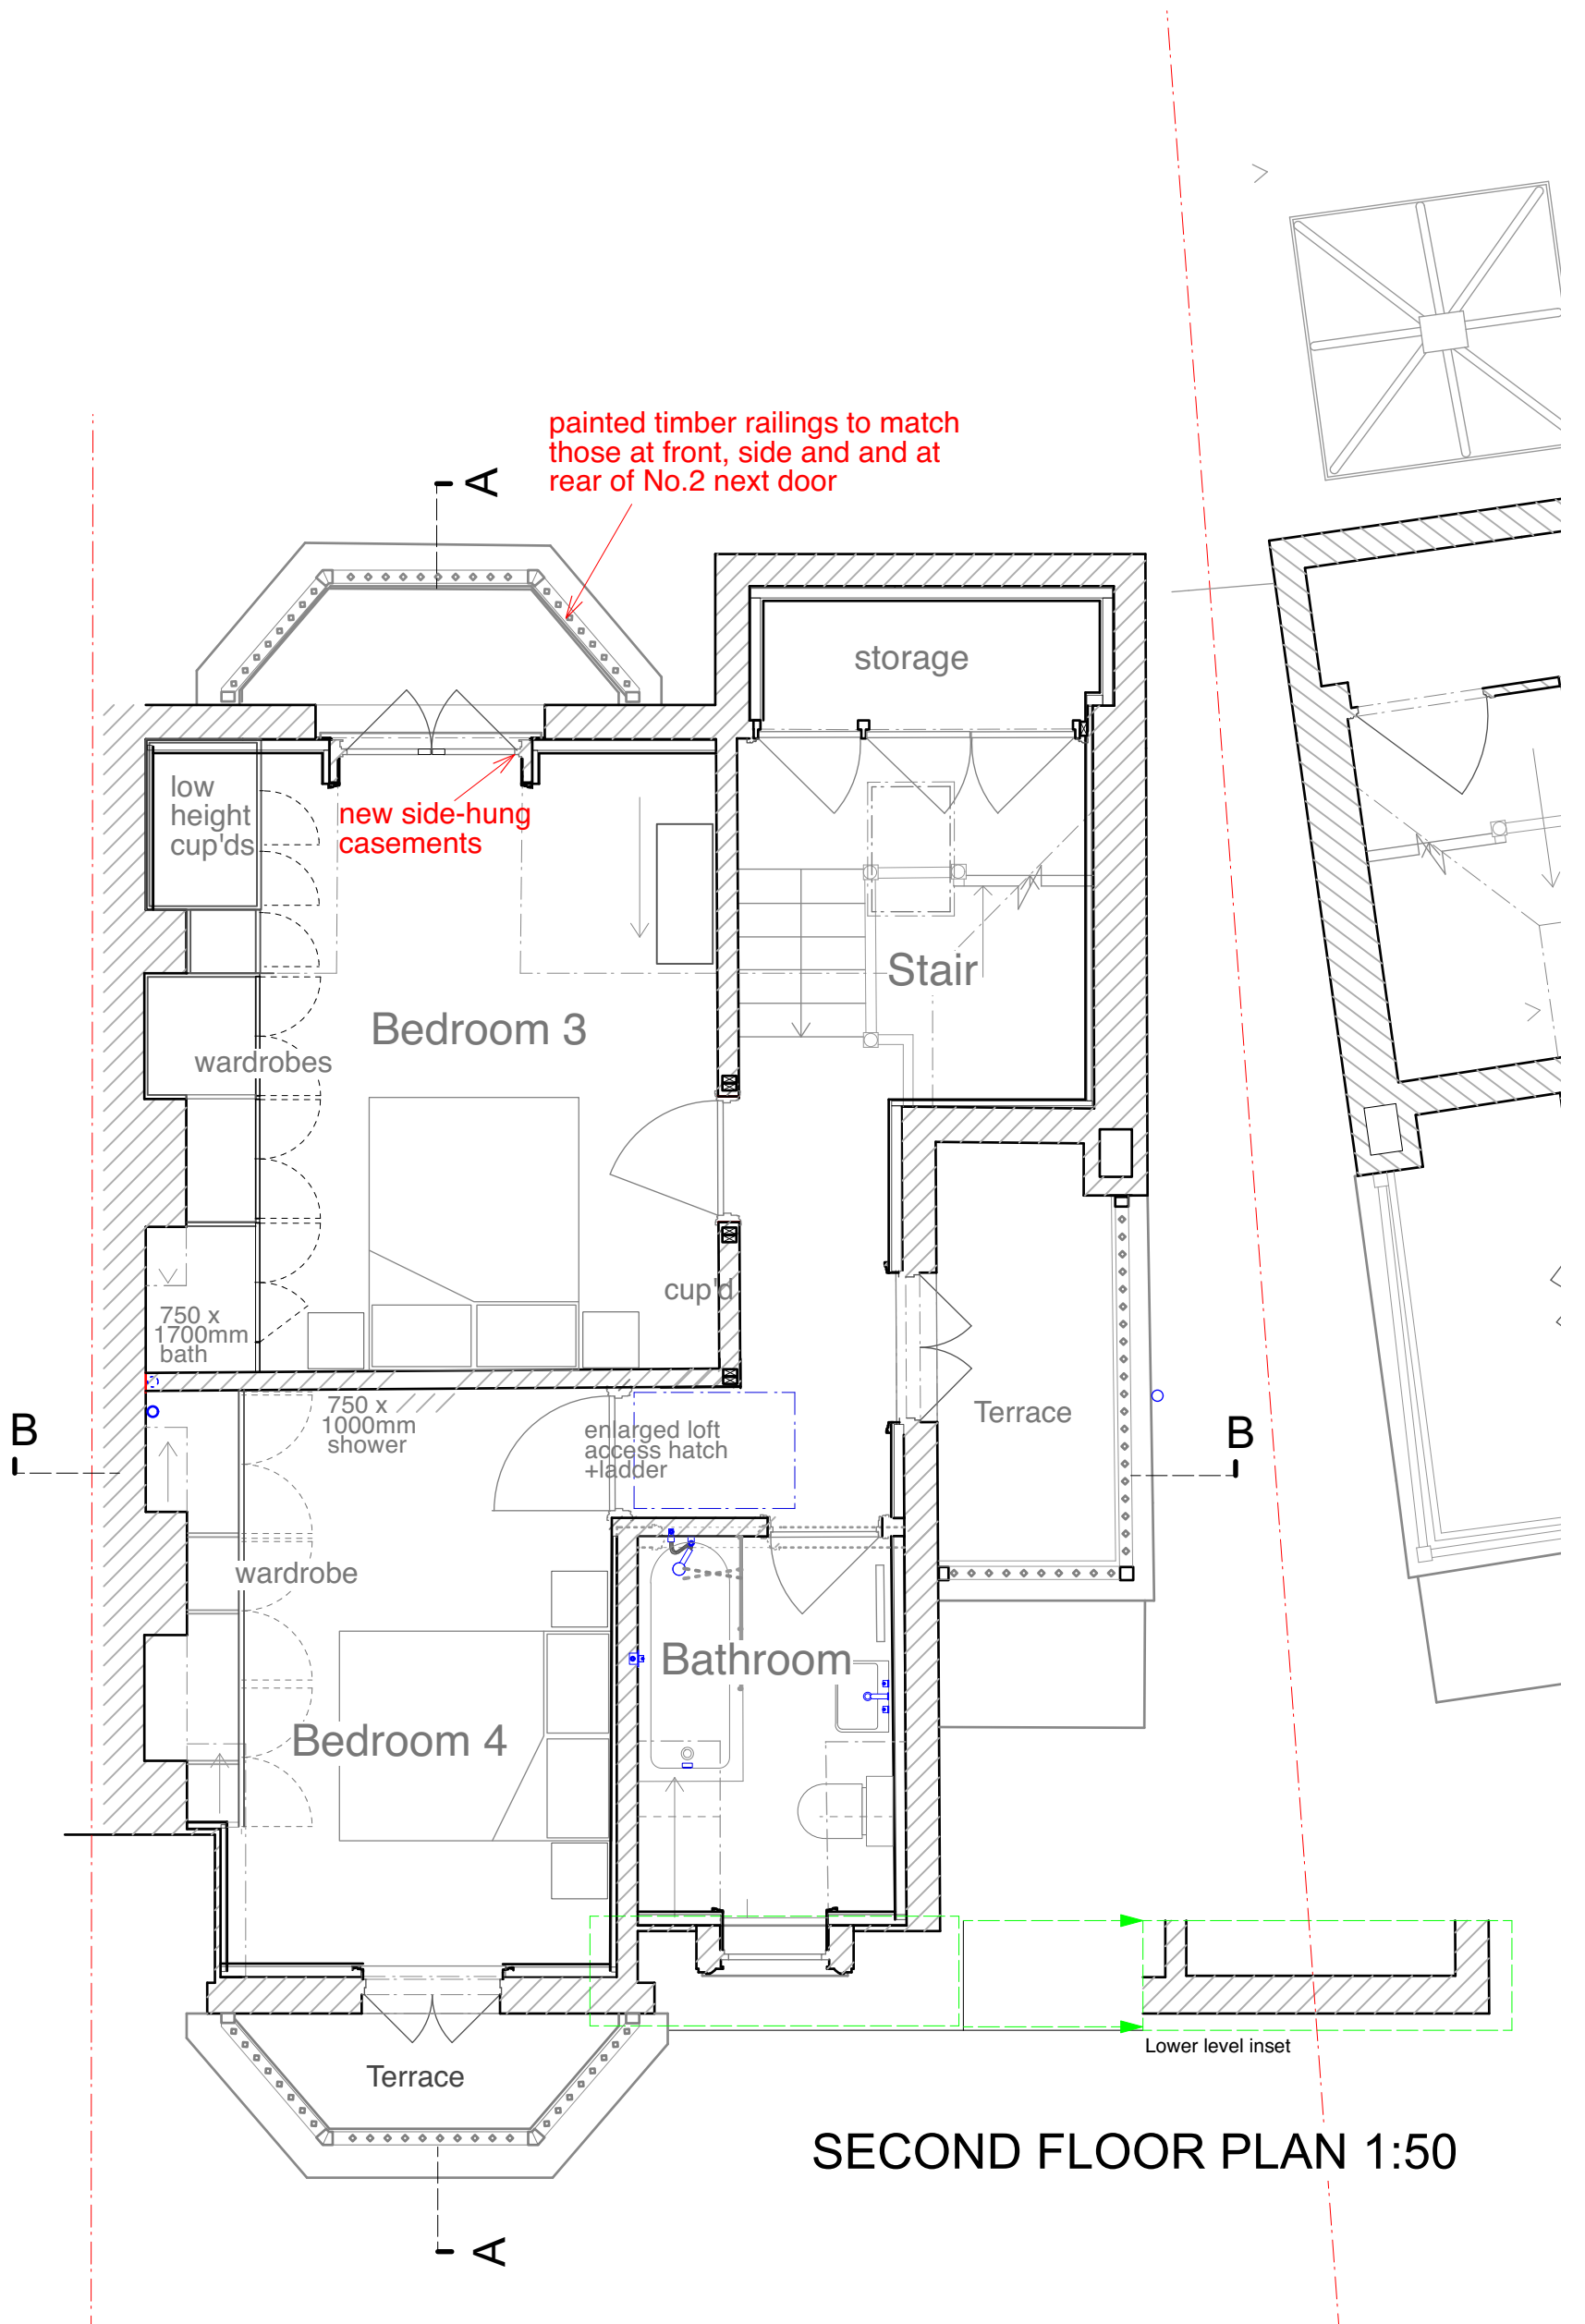

Note:
 All dimensions to be checked on site.
 Drawing subject to all statutory
 approvals. Boundaries are shown
 indicatively.

Revisions: (-)

PLANNING DRAWING

3 WINDMILL HILL LONDON NW3 6RU


PROPOSED SECOND FLOOR PLAN

JONATHAN FREEGARD 5 TREDEGAR SQ. LONDON E3 5AD 07703 314 179



DWG. No. **3WH-PL-24**

DATE **FEB. 2024**

SCALE **1:50 @ A3 size**

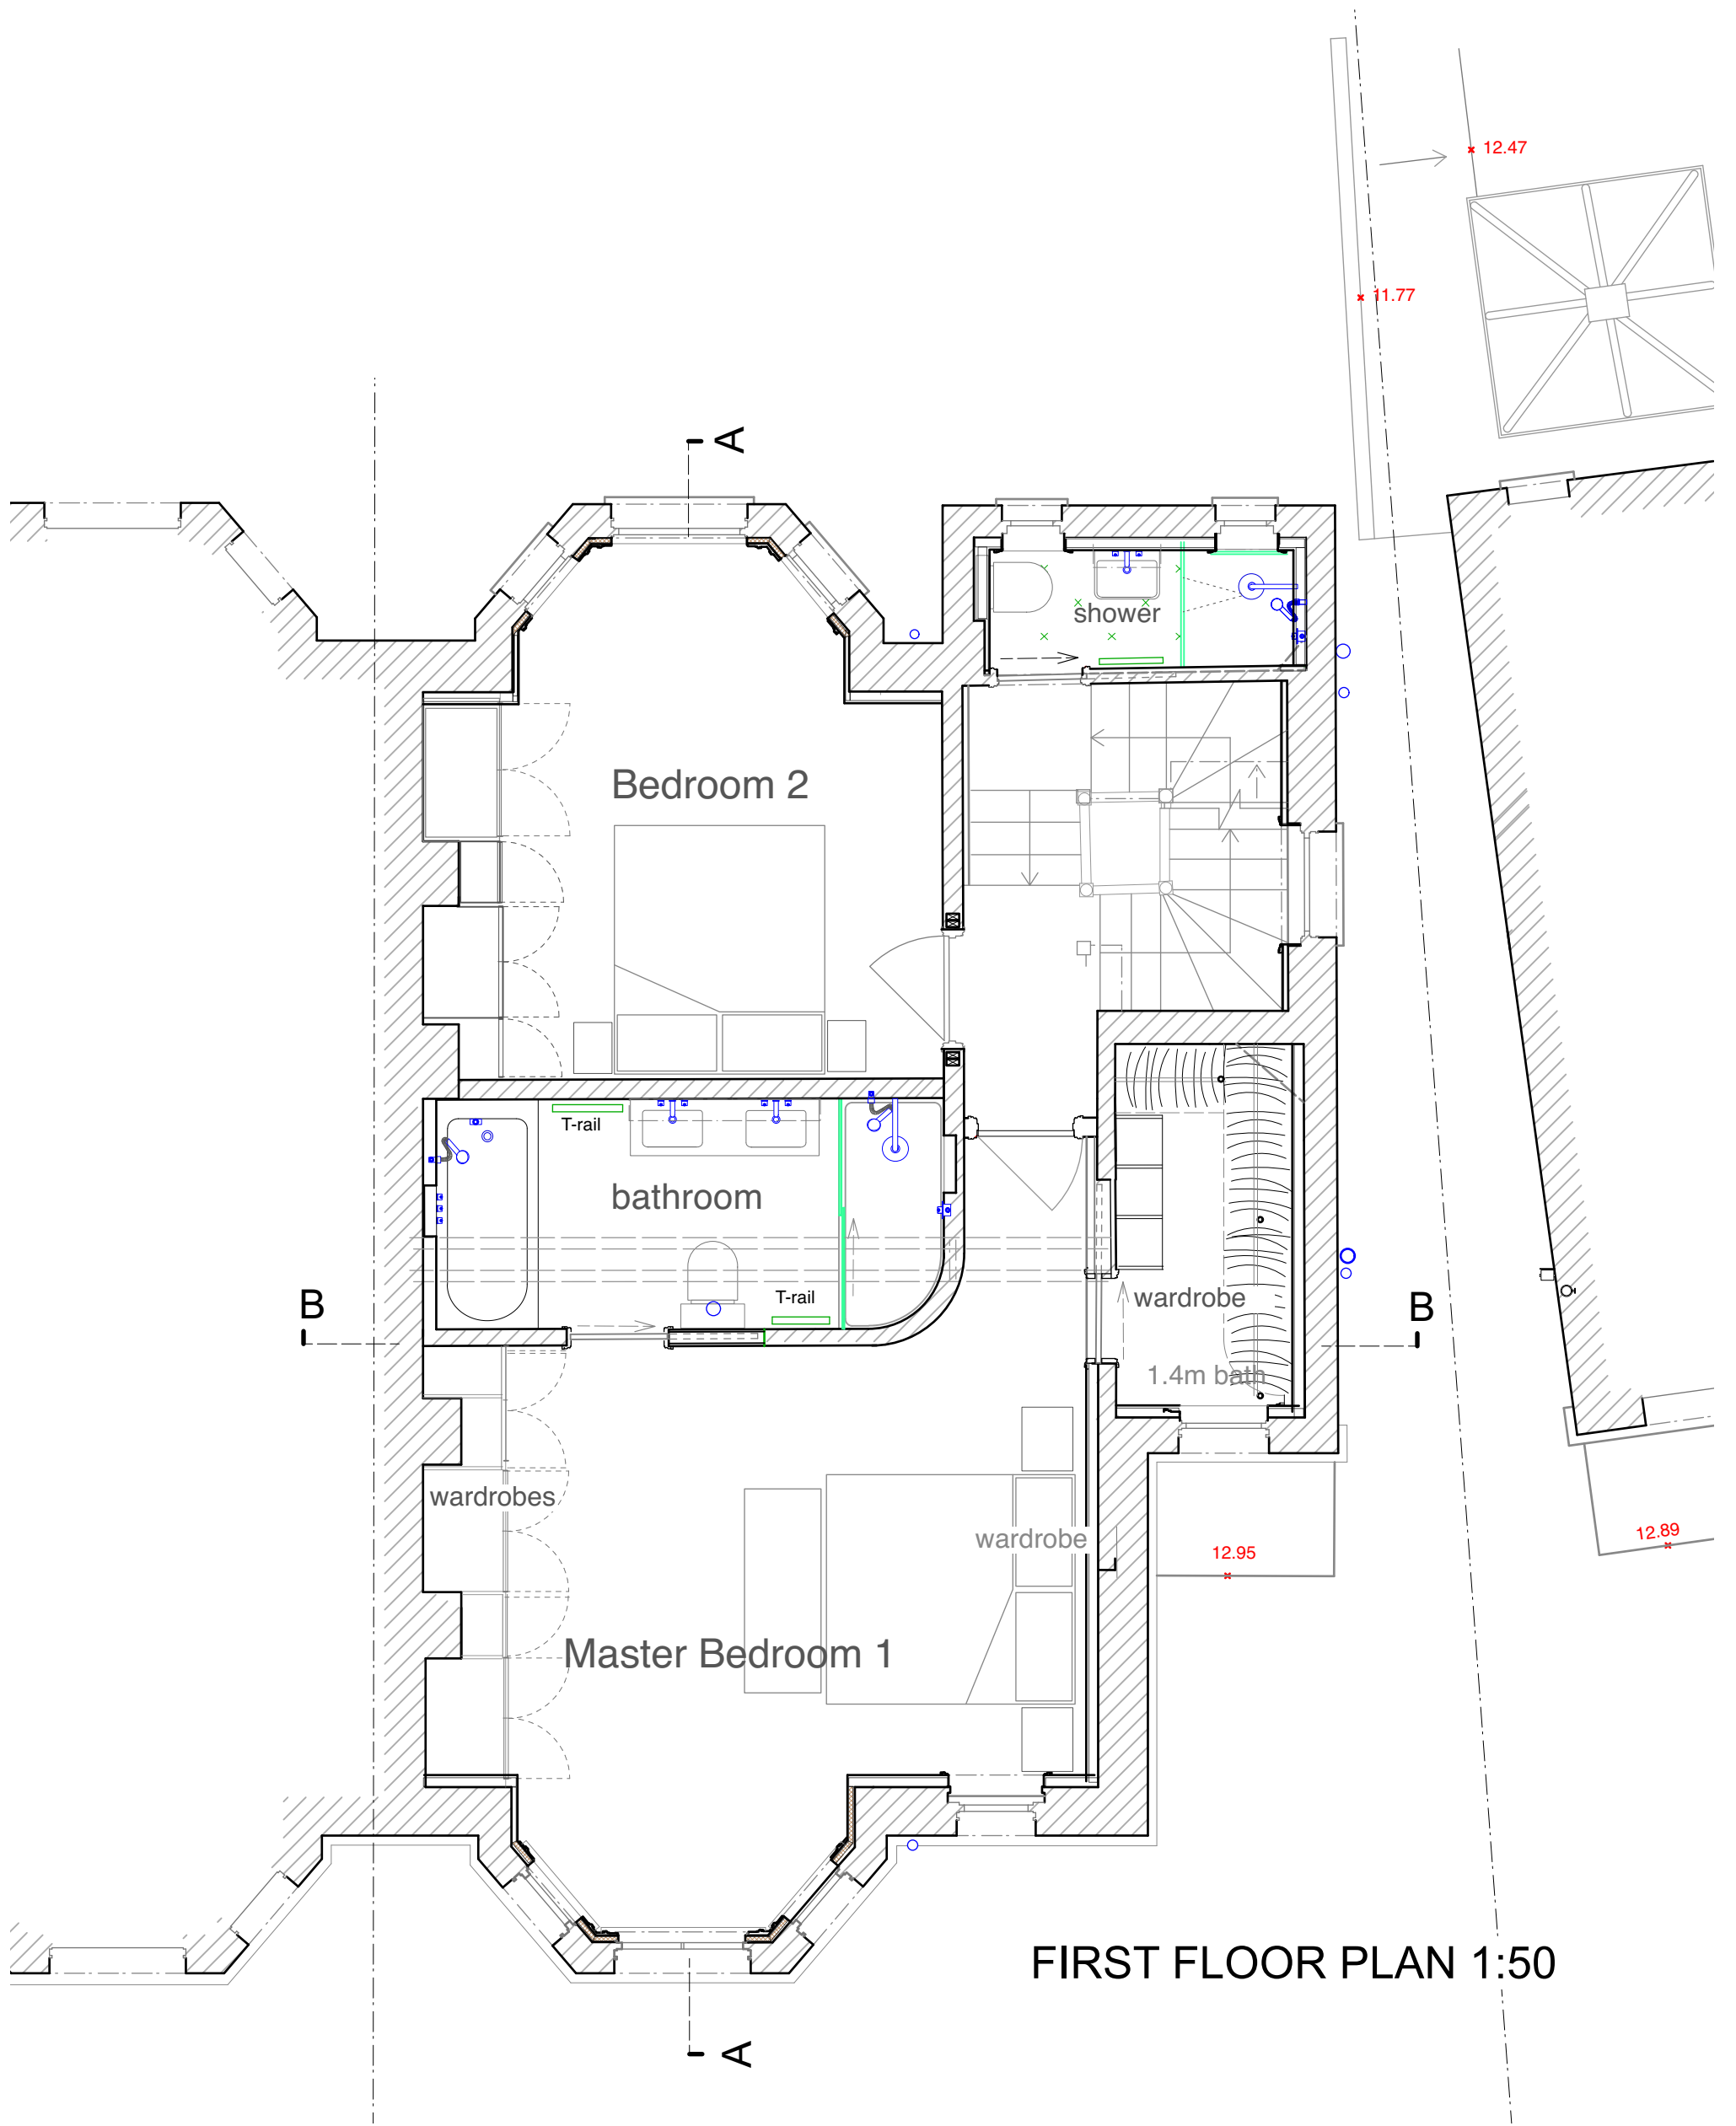

FIRST FLOOR PLAN 1:50

  

Note:
All dimensions to be checked on site.
Drawing subject to all statutory
approvals. Boundaries are shown
indicatively.

Revisions: (-)

PLANNING DRAWING

3 WINDMILL HILL LONDON NW3 6RU


PROPOSED FIRST FLOOR PLAN

JONATHAN FREEGARD 5 TREDEGAR SQ. LONDON E3 5AD 07703 314 179



DWG. No. 3WH-PL-25

DATE FEB. 2024

SCALE 1:50 @ A3 size

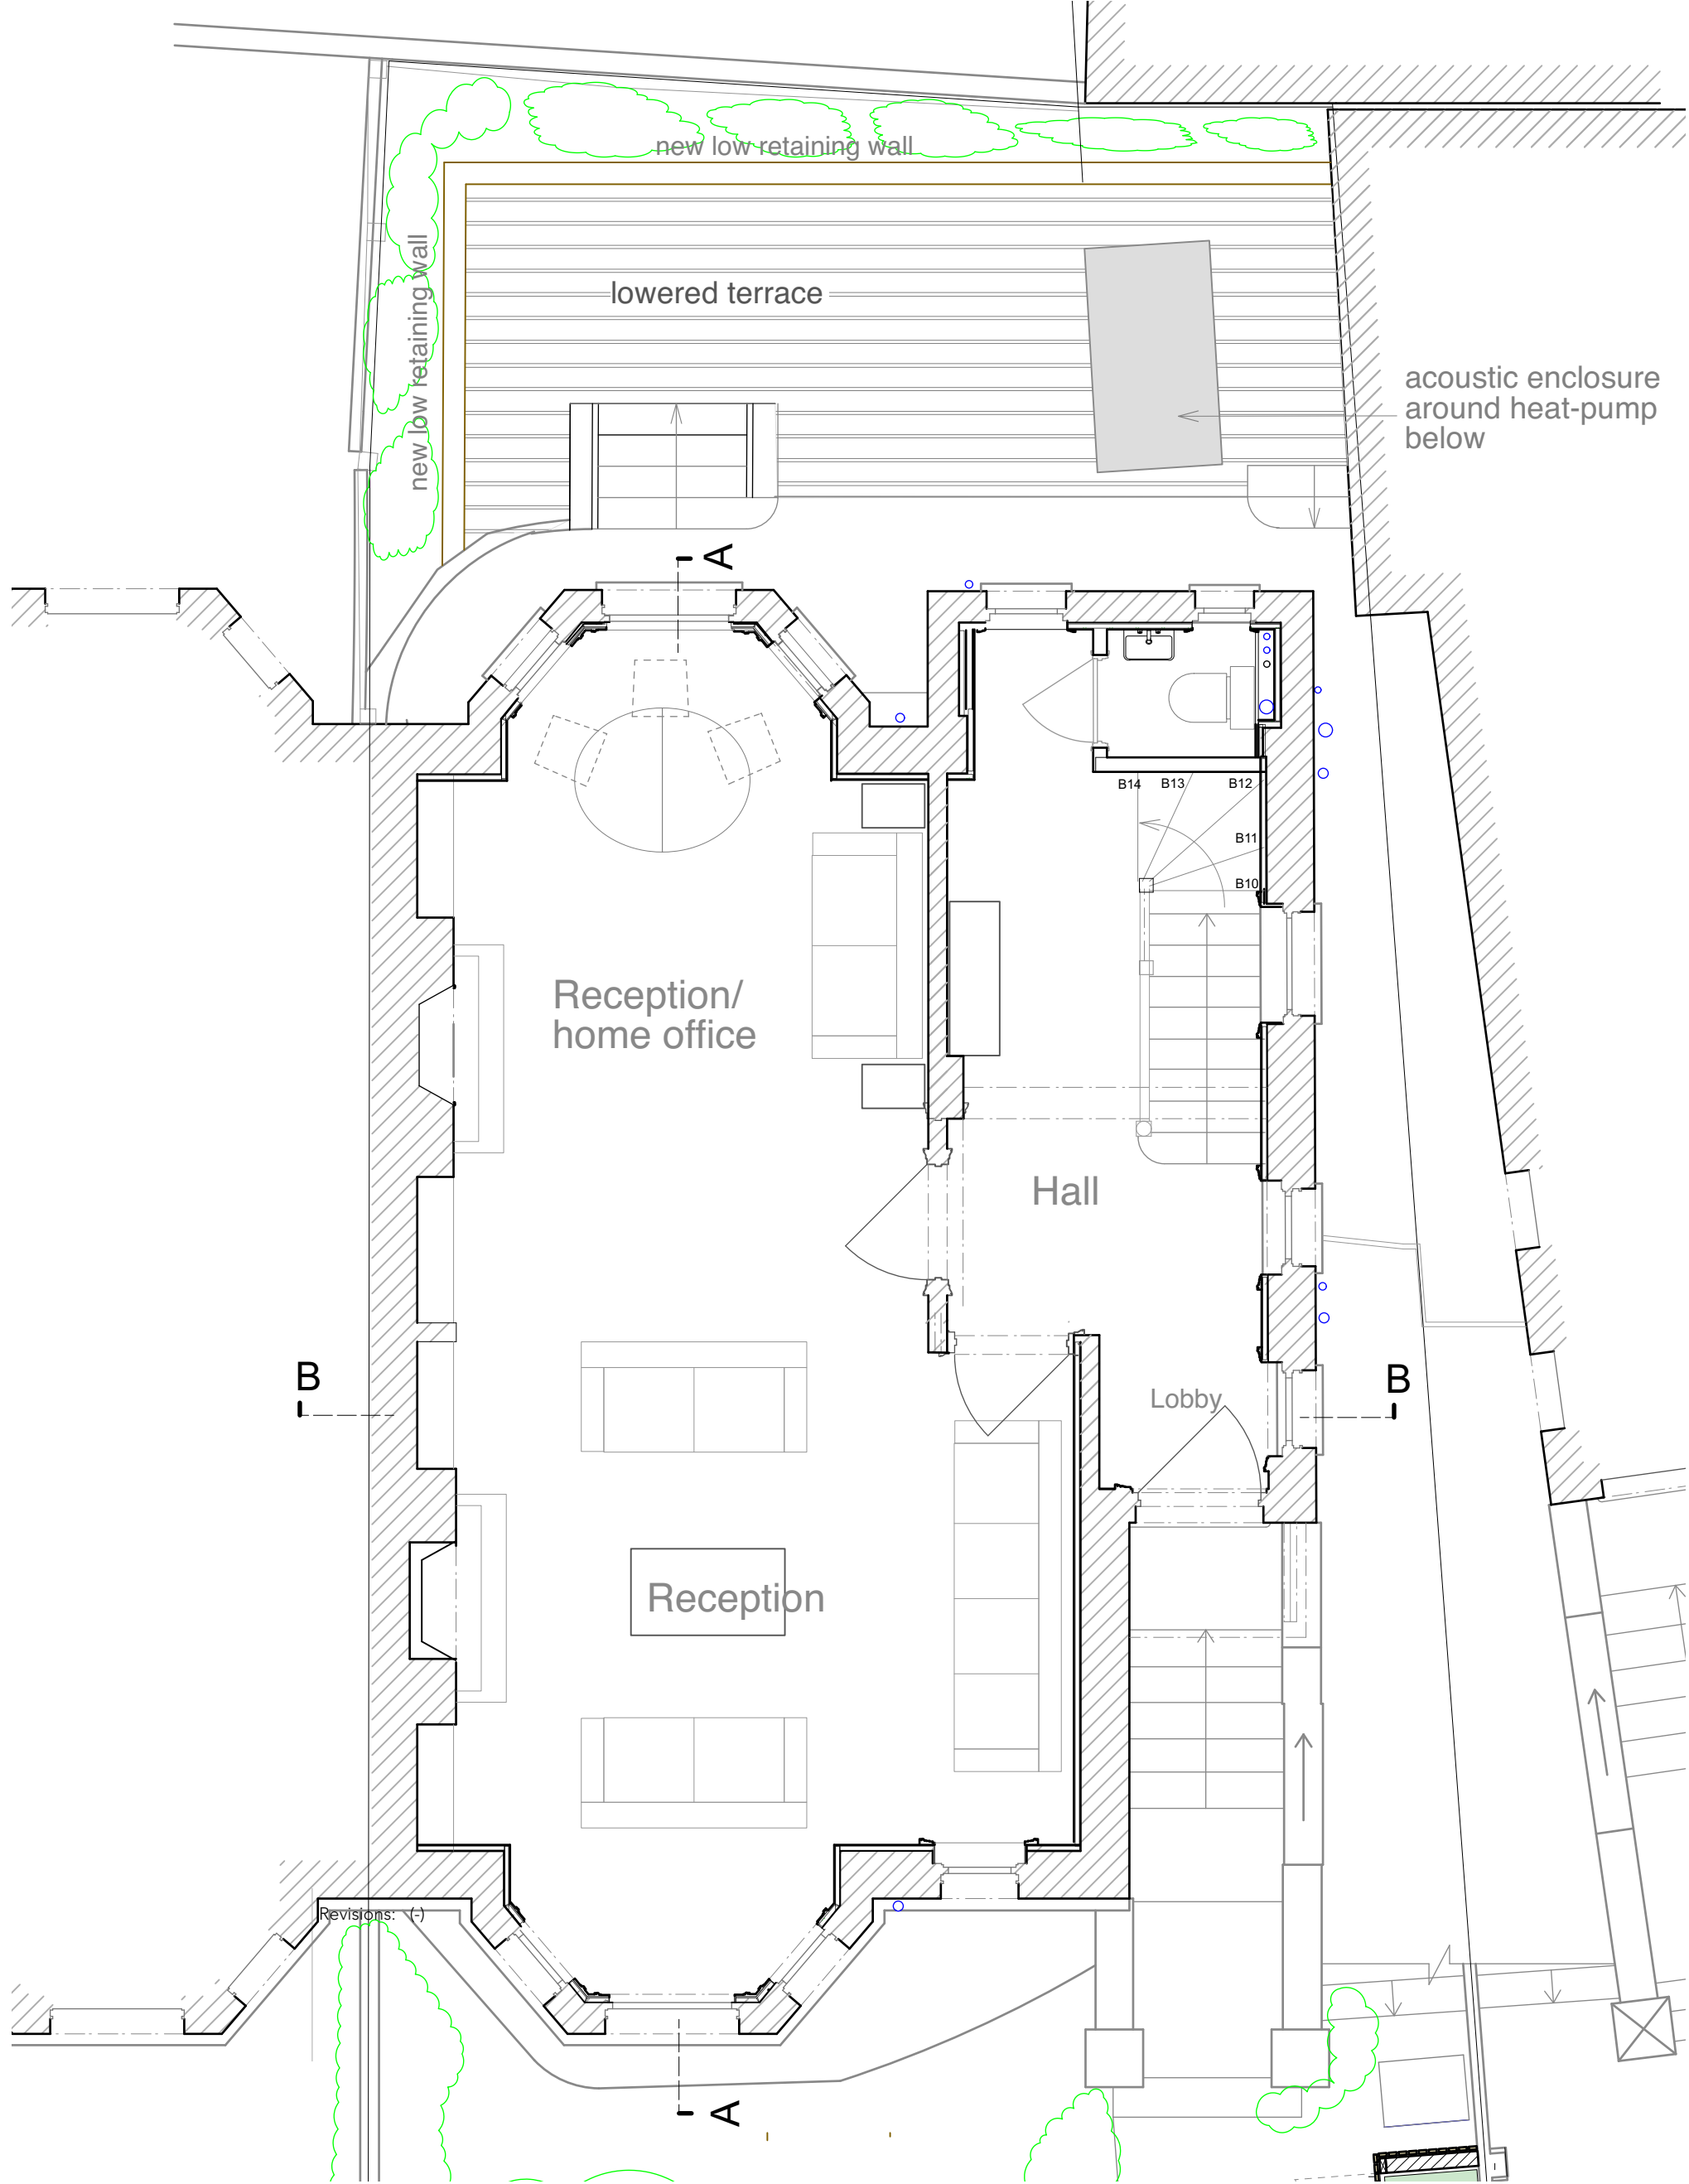

GROUND FLOOR PLAN 1:50

 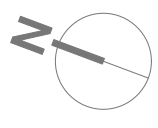


Note:
 All dimensions to be checked on site.
 Drawing subject to all statutory
 approvals. Boundaries are shown
 indicatively.

PLANNING DRAWING
 3 WINDMILL HILL LONDON NW3 6RU
PROPOSED GROUND FLOOR PLAN

DWG. No. 3WH-PL-26
 DATE FEB. 2024
 SCALE 1:50 @ A3 size

JONATHAN FREEGARD 5 TREDEGAR SQ. LONDON E3 5AD 07703 314 179

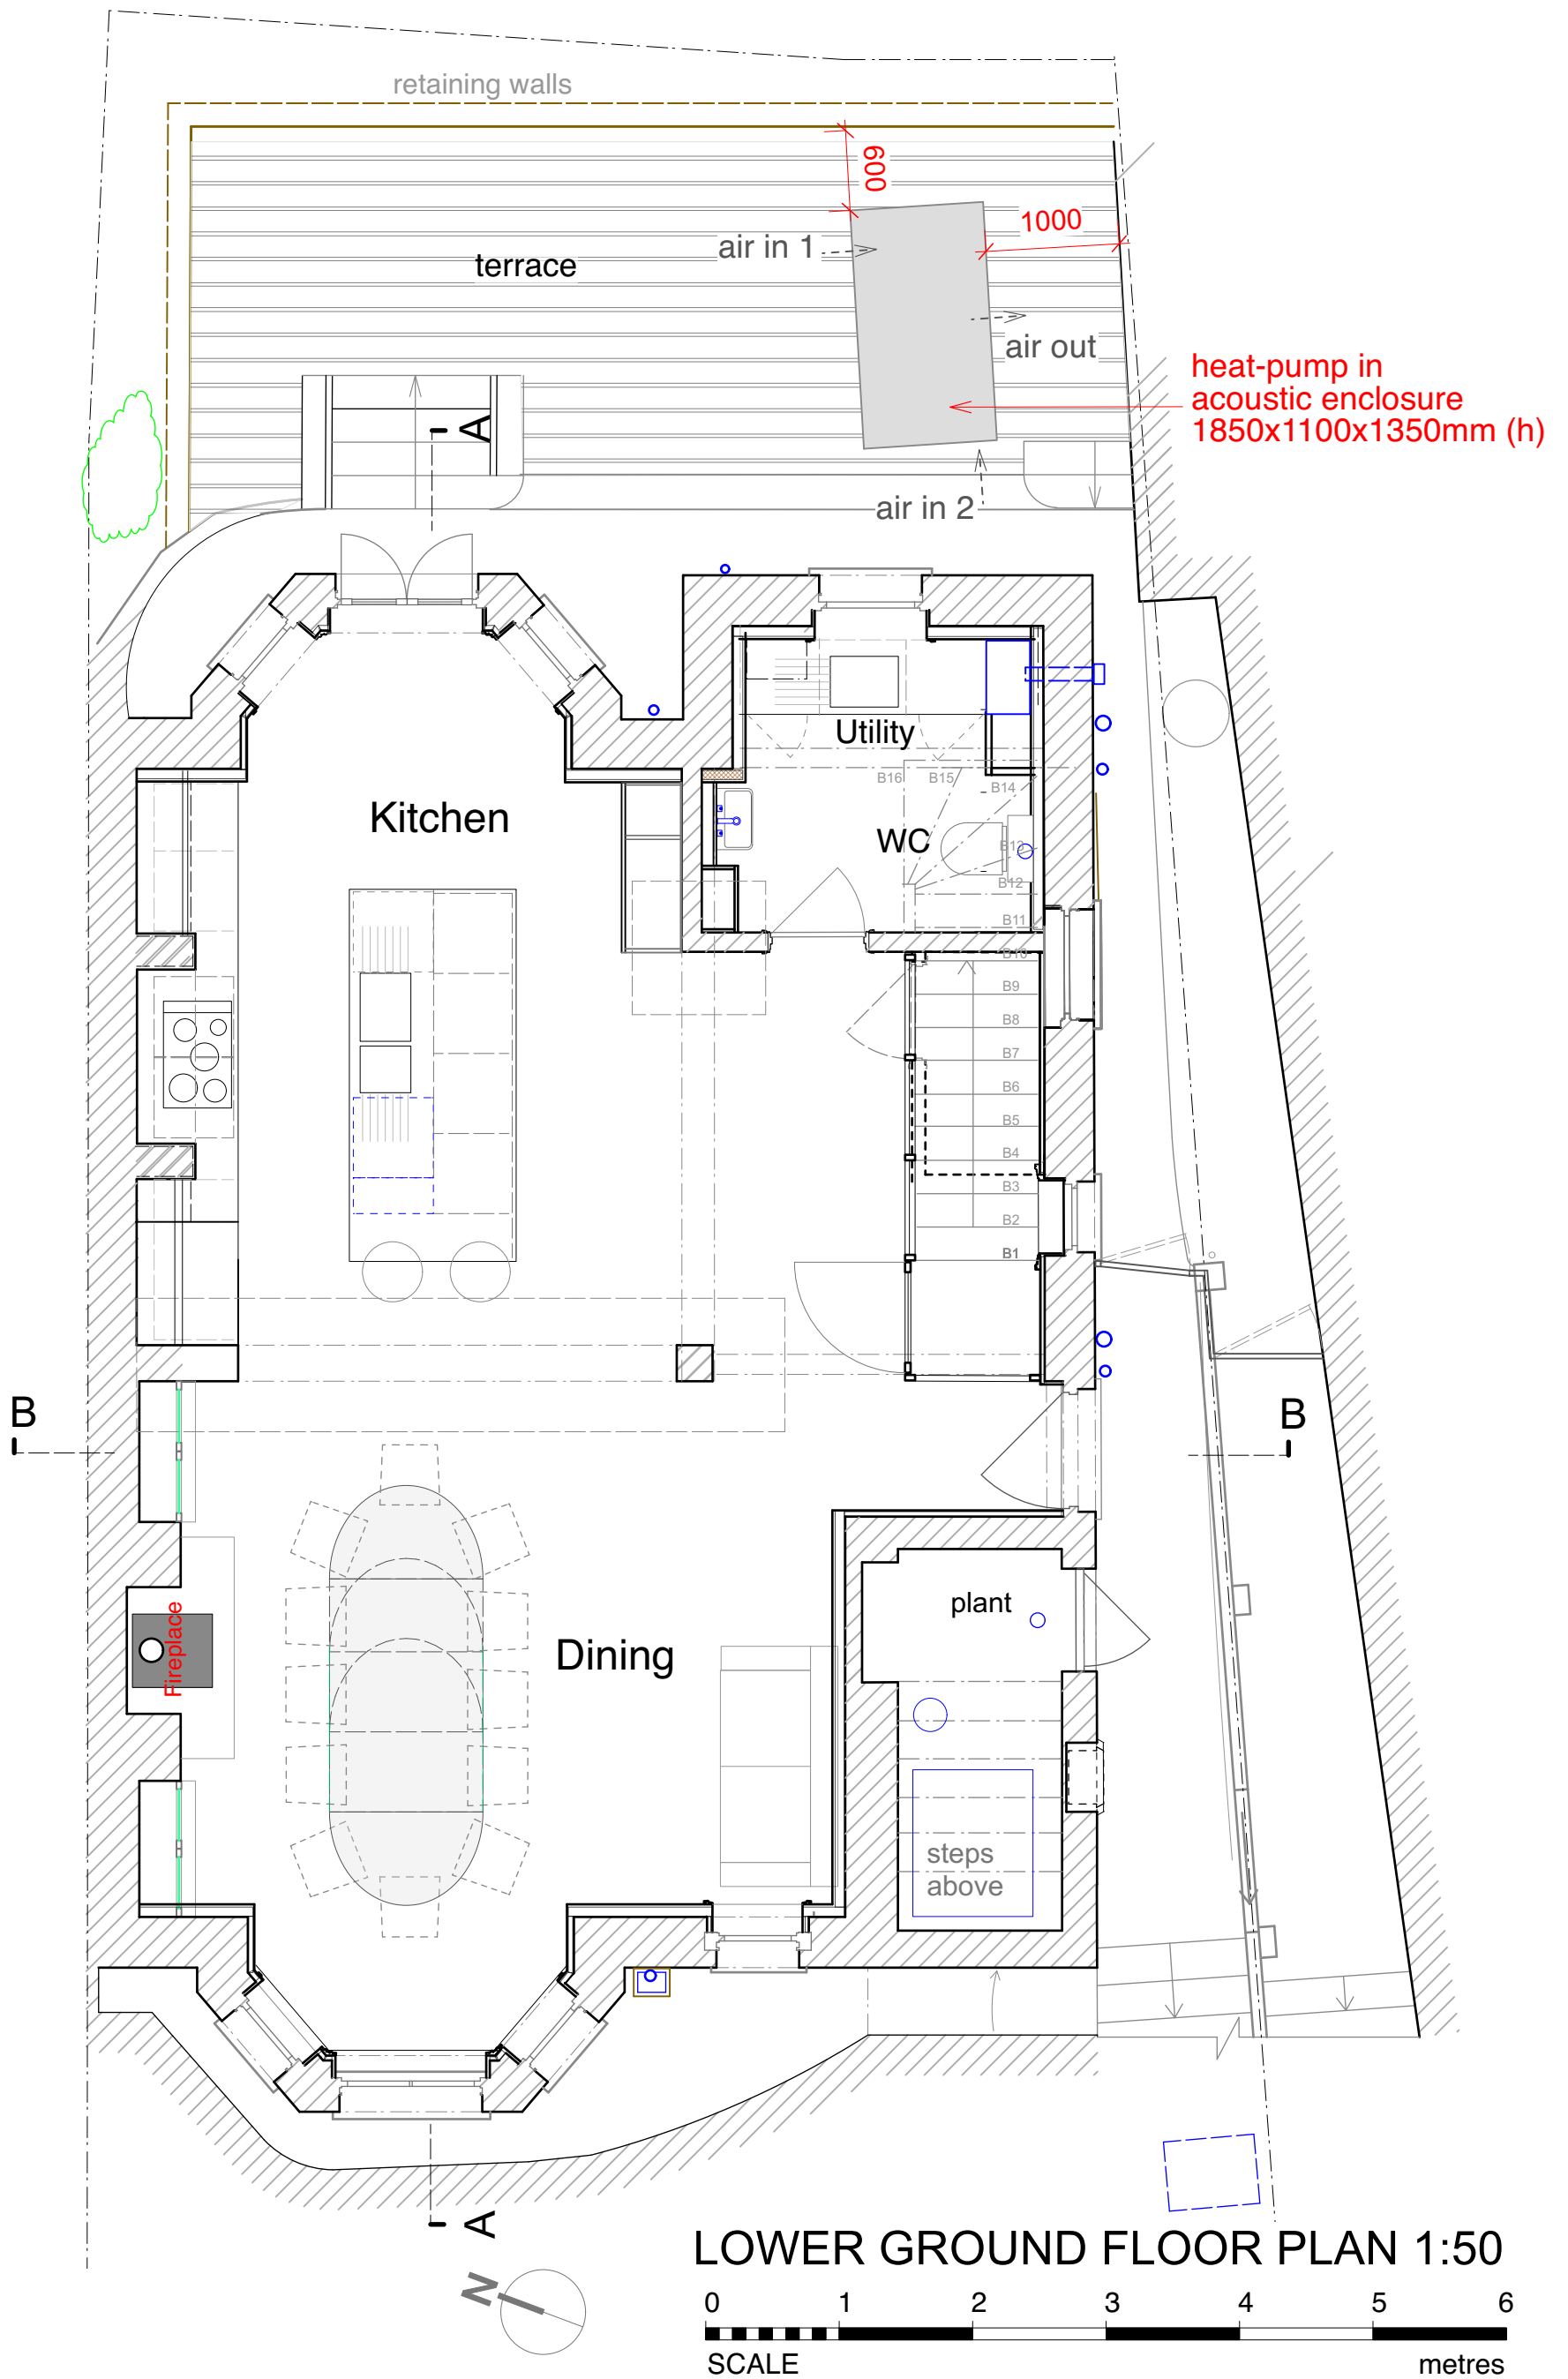

Note:
 All dimensions to be checked on site.
 Drawing subject to all statutory
 approvals. Boundaries are shown
 indicatively.

Revisions: (-)

PLANNING DRAWING

3 WINDMILL HILL LONDON NW3 6RU


PROPOSED LOWER GROUND FLOOR PLAN

JONATHAN FREEGARD 5 TREDEGAR SQ. LONDON E3 5AD 07703 314 179


DWG. No. 3WH-PL-27

DATE FEB. 2024

SCALE 1:50 @ A3 size

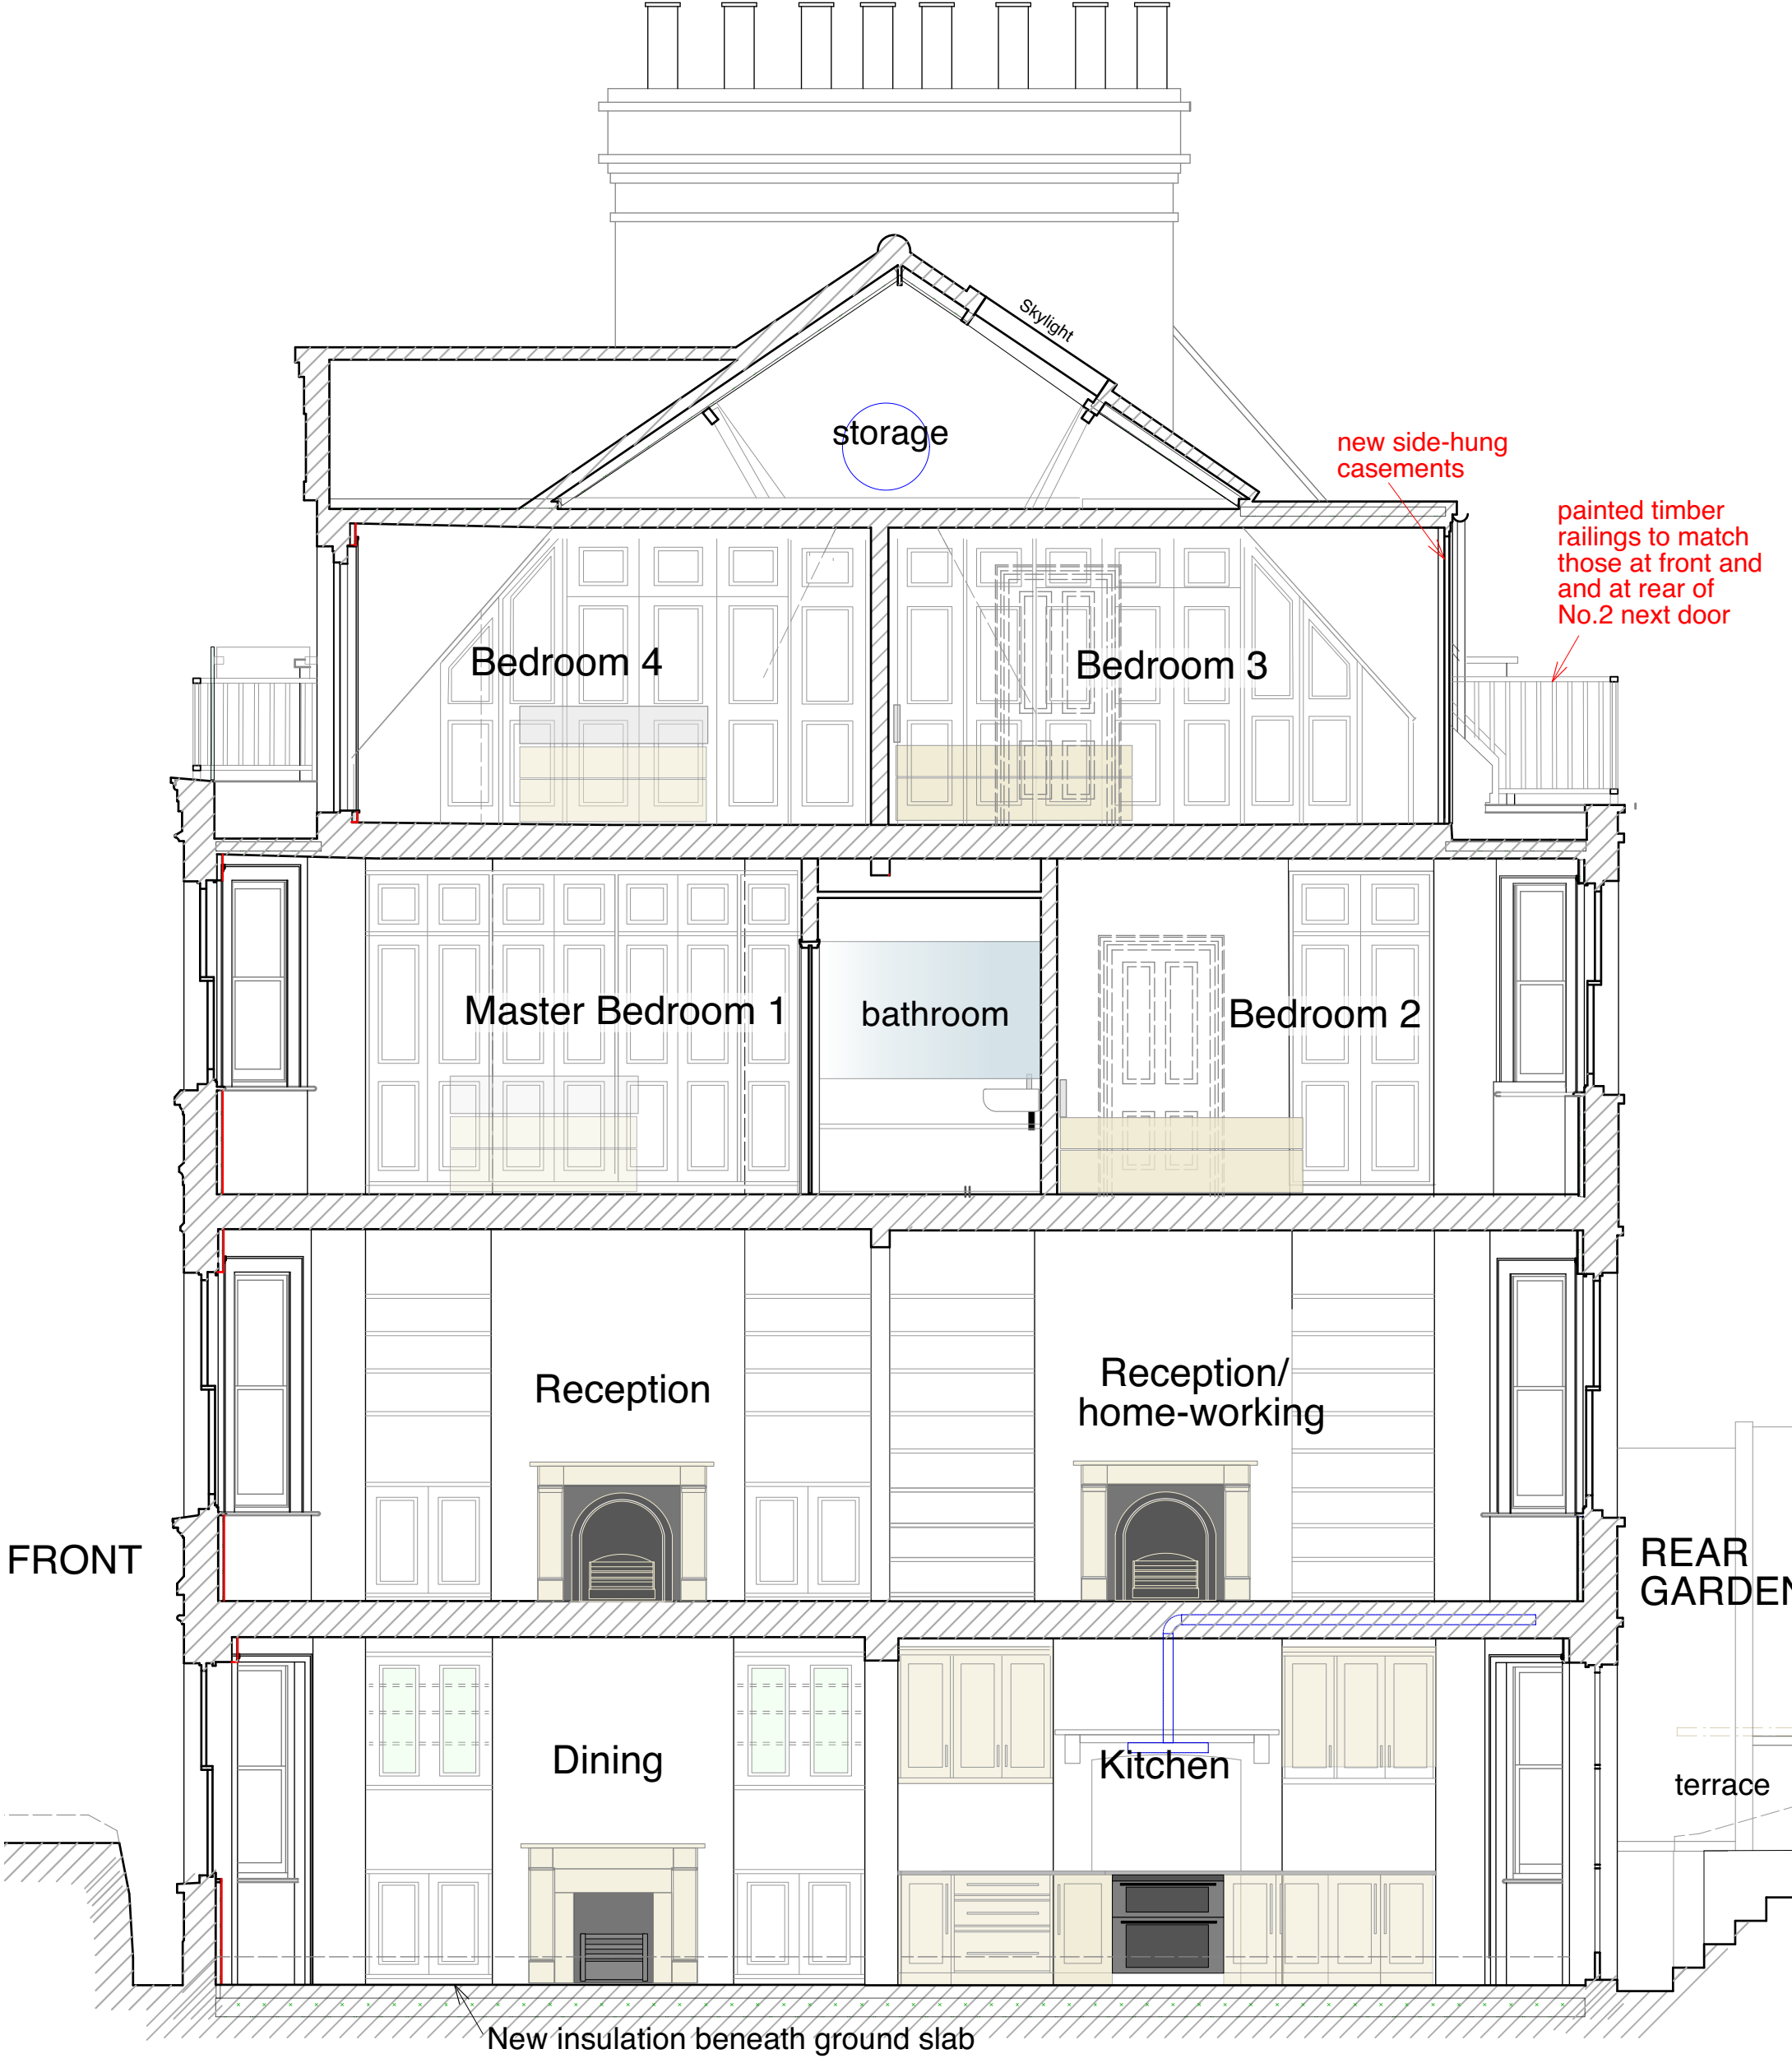

SECTION A - A 1:50

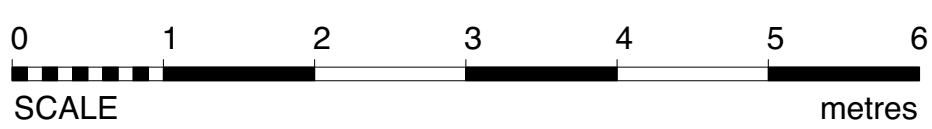

Note:
All dimensions to be checked on site.
Drawing subject to all statutory
approvals. Boundaries are shown
indicatively.

Revisions: (-)

PLANNING DRAWING
3 WINDMILL HILL LONDON NW3 6RU
PROPOSED SECTION A - A
JONATHAN FREEGARD 5 TREDEGAR SQ. LONDON E3 5AD 07703 314 179

DWG. No. 3WH-PL-28
DATE FEB. 2024
SCALE 1:50 @ A3 size



SECTION B - B 1:50

0 1 2 3 4 5 6
SCALE metres

Note:
All dimensions to be checked on site.
Drawing subject to all statutory
approvals. Boundaries are shown
indicatively.

Revisions: (-)


PLANNING DRAWING
3 WINDMILL HILL LONDON NW3 6RU
PROPOSED SECTION B - B

JONATHAN FREEGARD 5 TREDEGAR SQ. LONDON E3 5AD 07703 314 179

DWG. No. 3WH-PL-29
DATE FEB. 2024
SCALE 1:50 @ A3 size



SECTION A - A 1:50

 


Note:
All dimensions to be checked on site.
Drawing subject to all statutory
approvals. Boundaries are shown
indicatively.


Revisions: (-)

PLANNING DRAWING
3 WINDMILL HILL LONDON NW3 6RU
PROPOSED SECTION C - C
JONATHAN FREEGARD 5 TREDEGAR SQ. LONDON E3 5AD 07703 314 179

DWG. No. 3WH-PL-30
DATE FEB. 2024
SCALE 1:50 @ A3 size

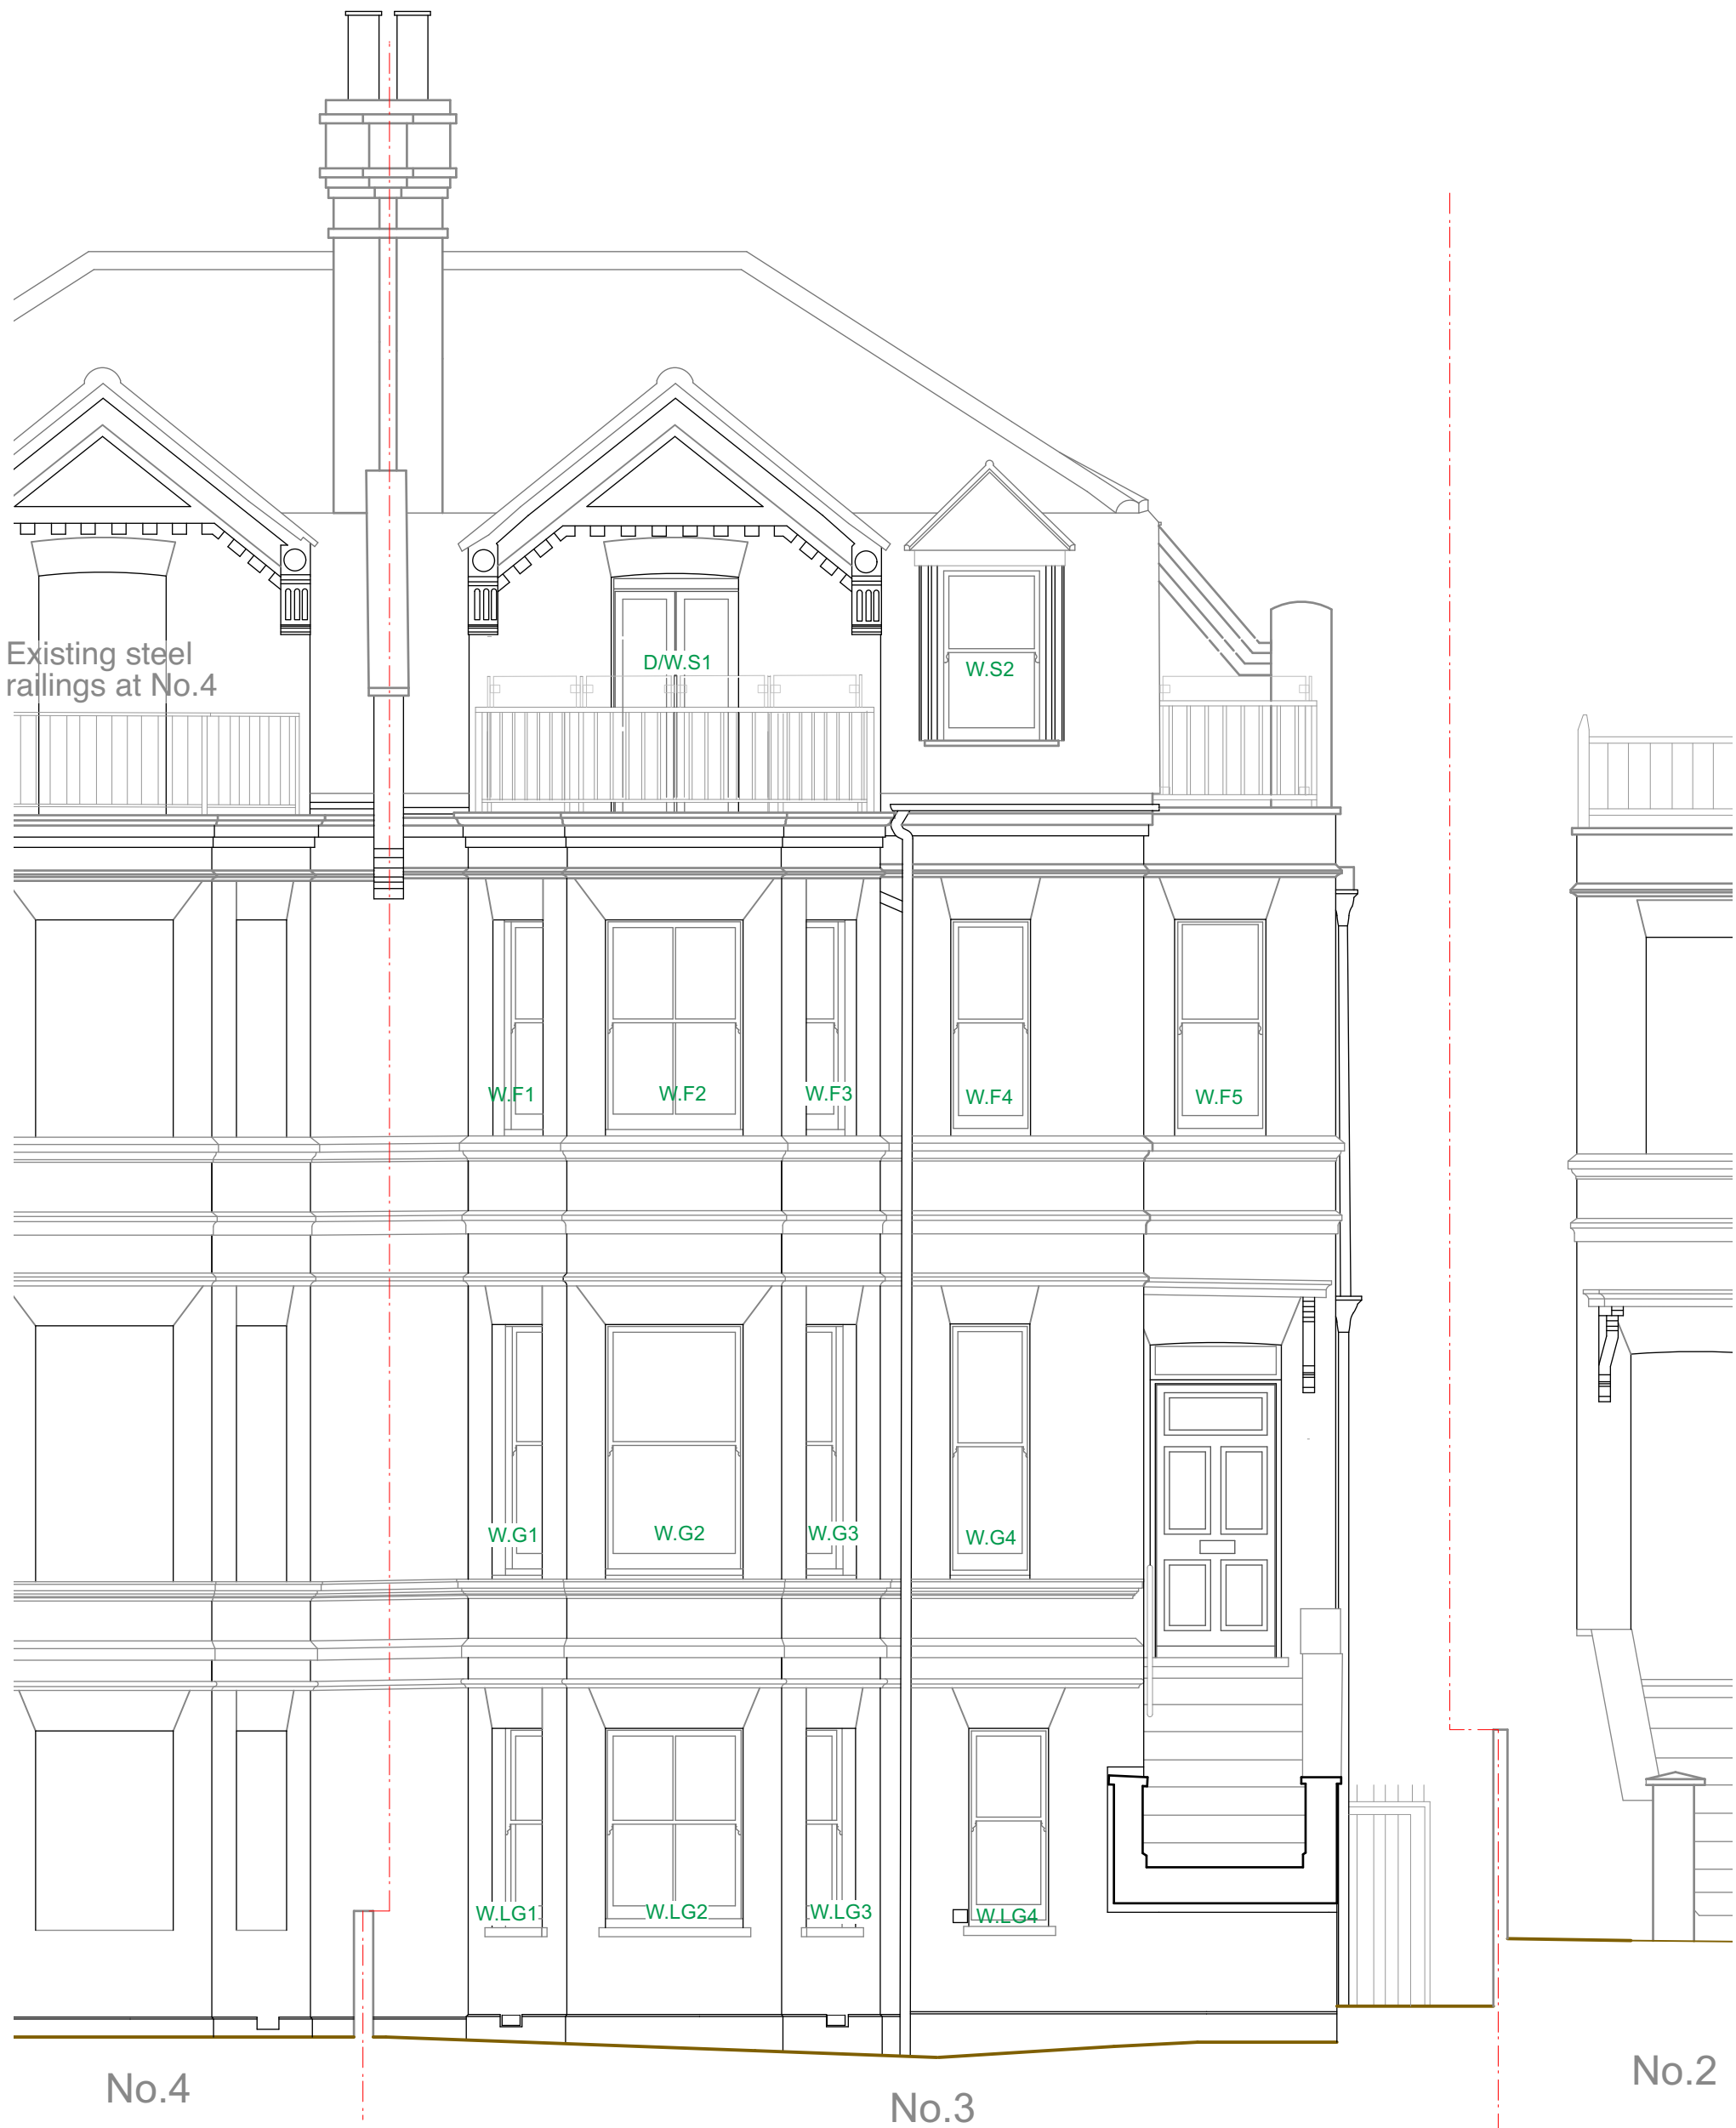

FRONT (WEST) ELEVATION 1:50

 

Note:
All dimensions to be checked on site.
Drawing subject to all statutory
approvals. Boundaries are shown
indicatively.

Revisions: (-)

PLANNING DRAWING

3 WINDMILL HILL LONDON NW3 6RU


PROPOSED FRONT (W) ELEVATION

JONATHAN FREEGARD 5 TREDEGAR SQ. LONDON E3 5AD 07703 314 179

DWG. No. **3WH-PL-31**

DATE **FEB. 2024**


SCALE **1:50 @ A3 size**

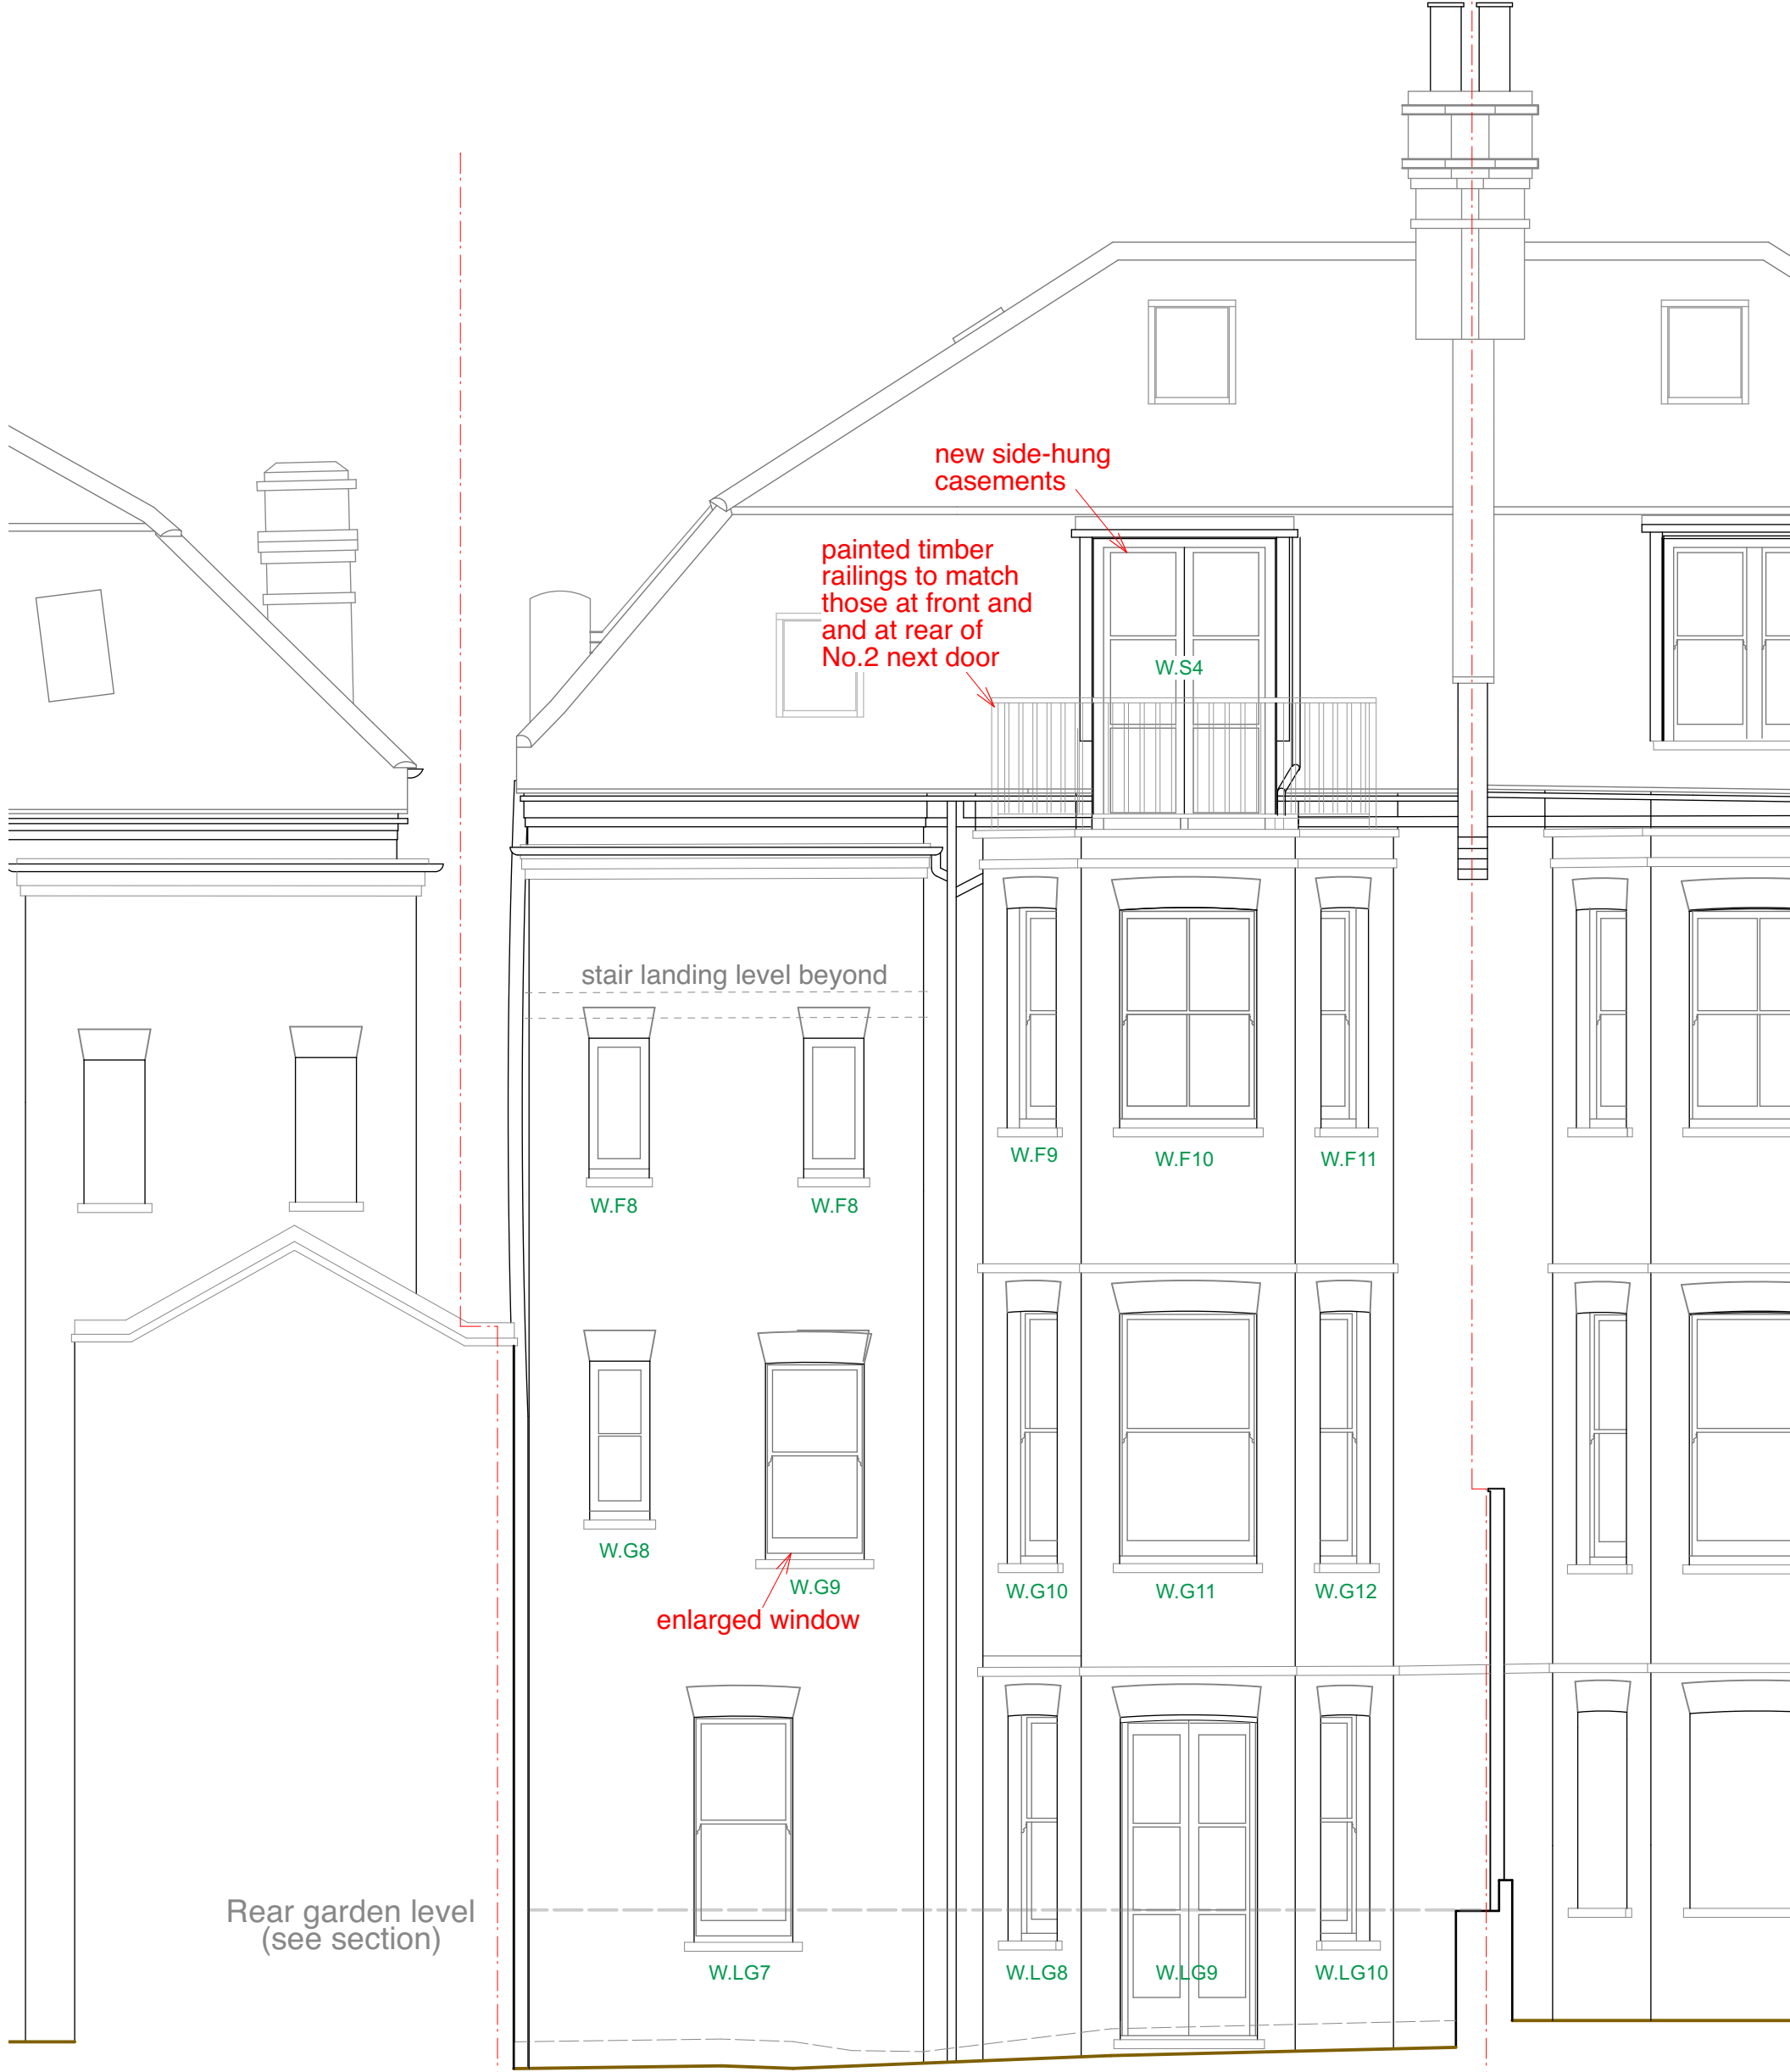

(2 Windmill Hill)

(4 Windmill Hill)

REAR (EAST) ELEVATION 1:50

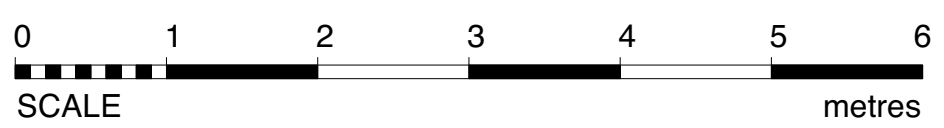

Note:
All dimensions to be checked on site.
Drawing subject to all statutory
approvals. Boundaries are shown
indicatively.

Revisions: (-)


PLANNING DRAWING
3 WINDMILL HILL LONDON NW3 6RU
PROPOSED REAR (EAST) ELEVATION
JONATHAN FREEGARD 5 TREDEGAR SQ. LONDON E3 5AD 07703 314 179

DWG. No. **3WH-PL-32**
DATE FEB. 2024
SCALE 1:50 @ A3 size



painted timber railings to match those at front and and at rear of No.2 next door

SIDE (SOUTH) ELEVATION 1:50

 


Note:
All dimensions to be checked on site.
Drawing subject to all statutory
approvals. Boundaries are shown
indicatively.

Revisions: (-)

PLANNING DRAWING
3 WINDMILL HILL LONDON NW3 6RU
PROPOSED SIDE (SOUTH) ELEVATION

DWG. No. 3WH-PL-33
DATE FEB. 2024
SCALE 1:50 @ A3 size

JONATHAN FREEGARD 5 TREDEGAR SQ. LONDON E3 5AD 07703 314 179

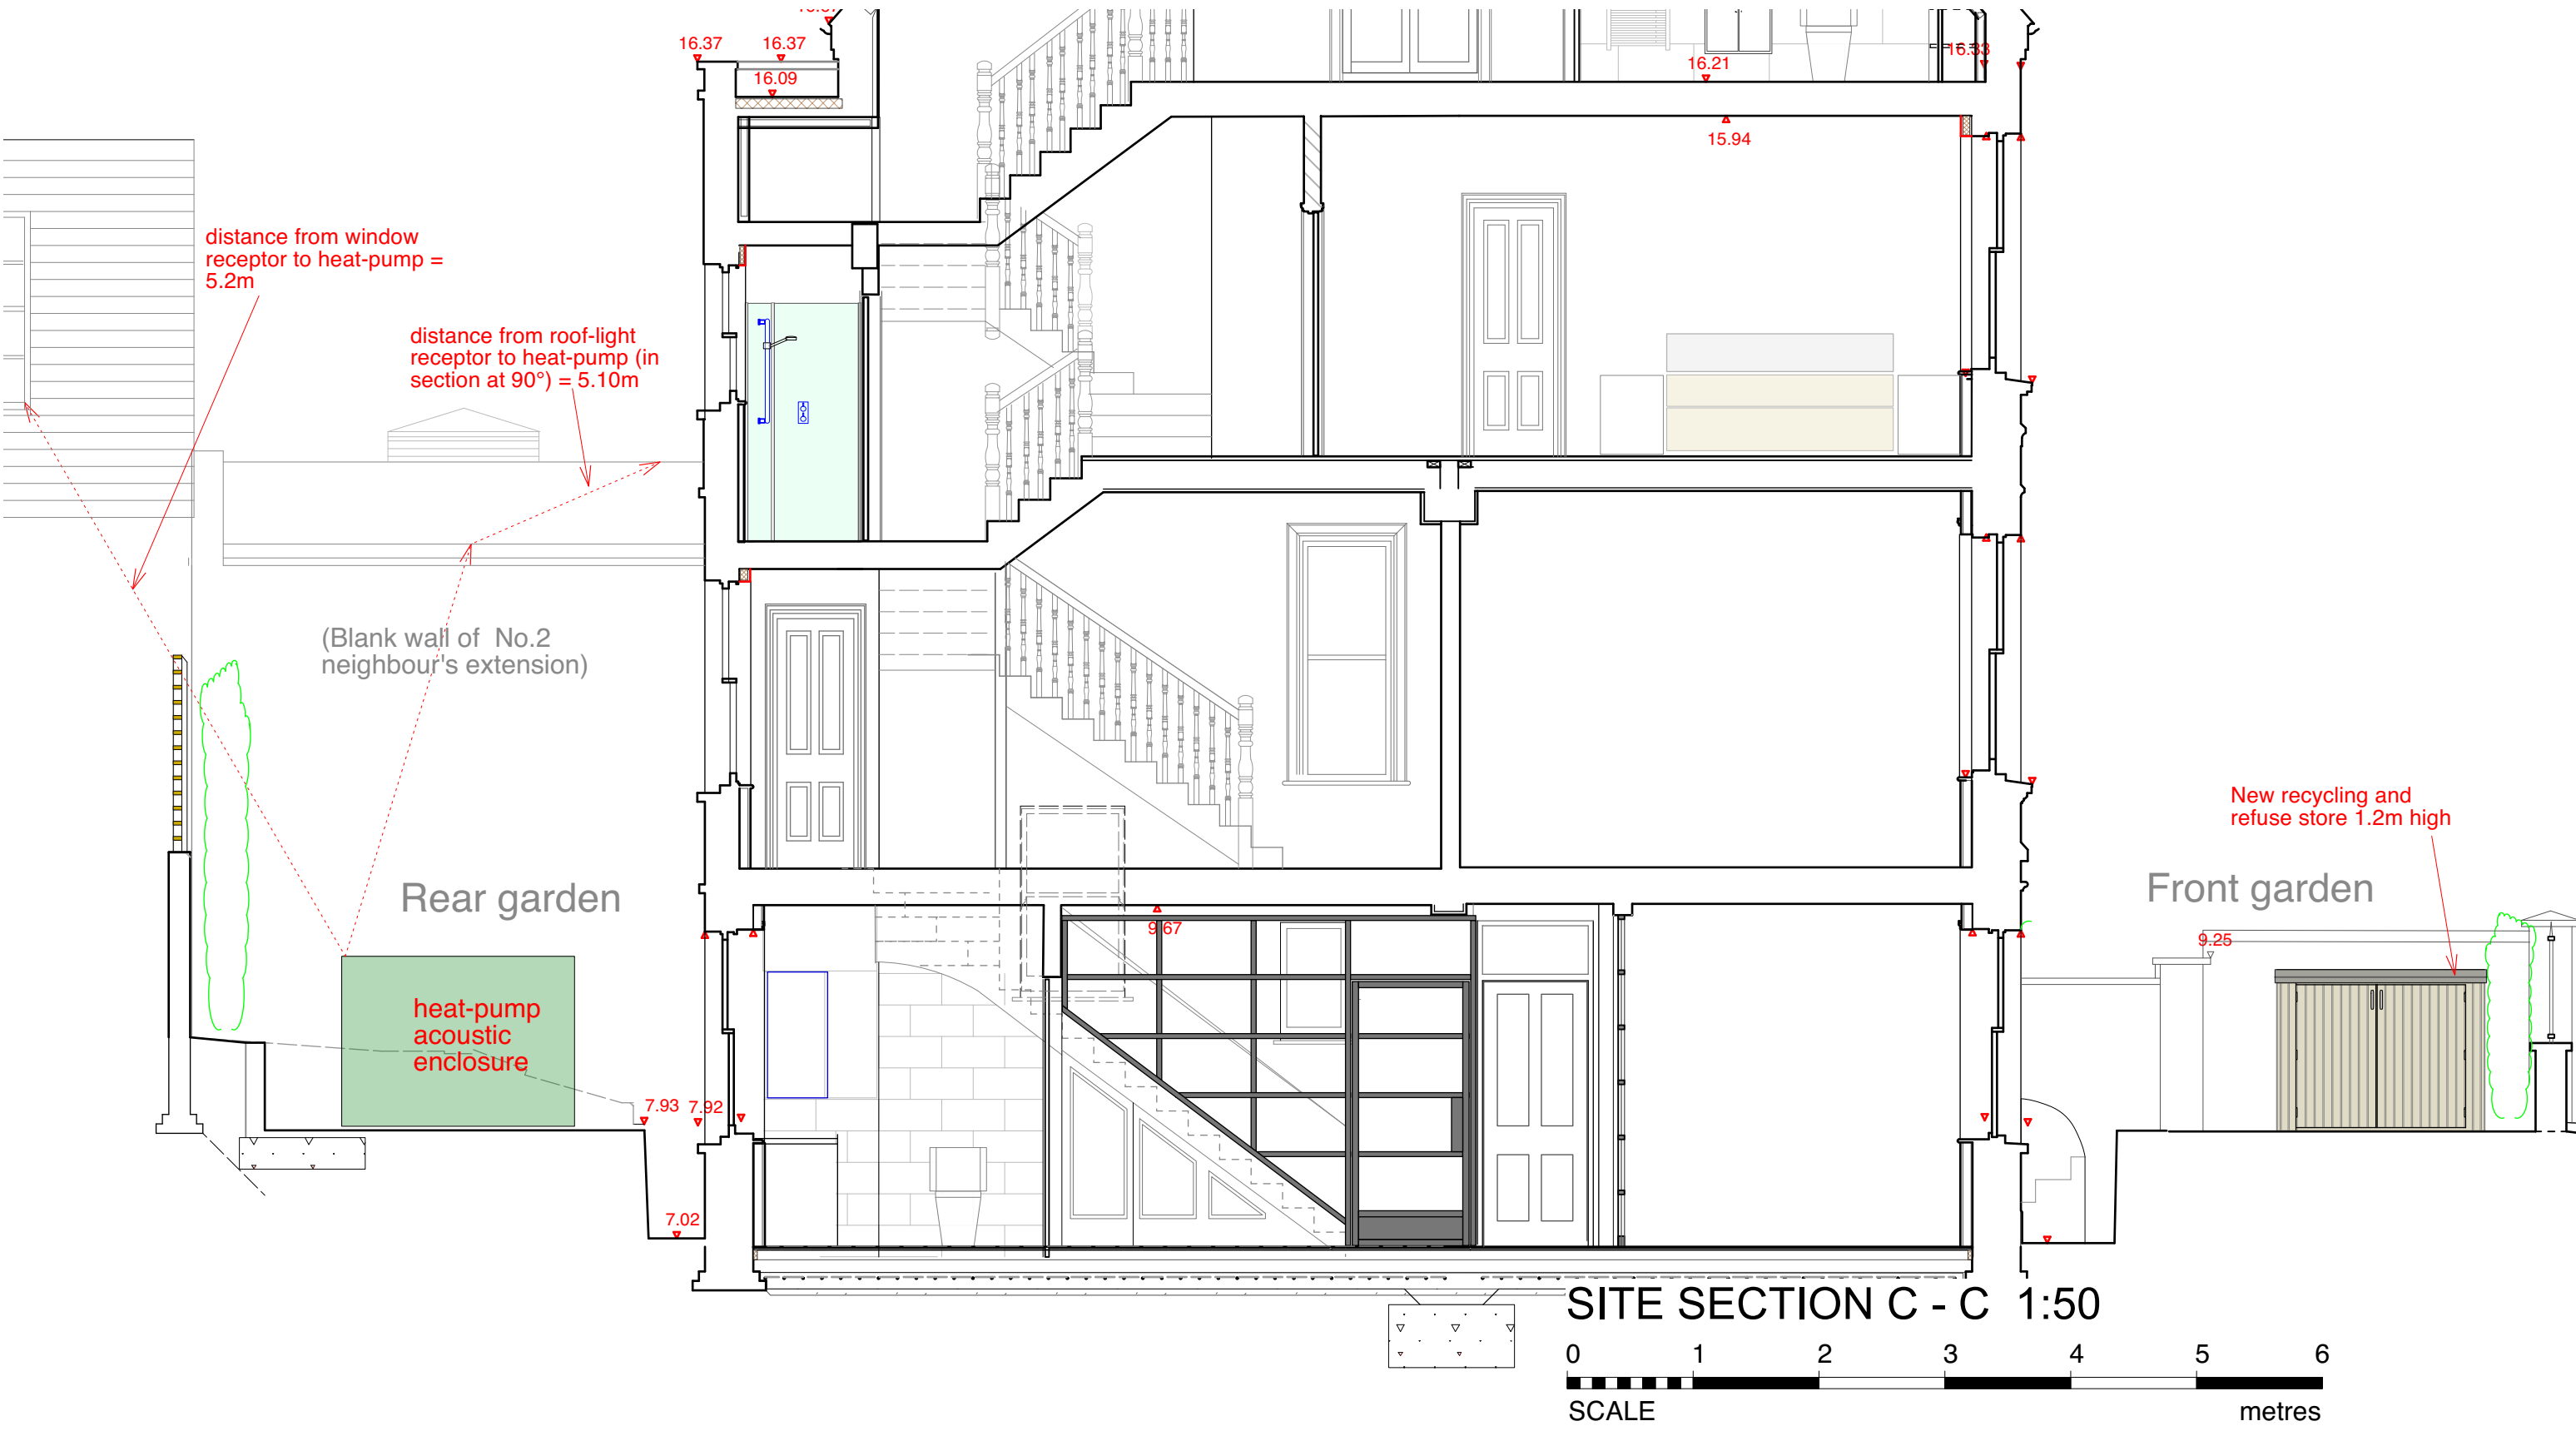

Note:
 All dimensions to be checked on site.
 Drawing subject to all statutory
 approvals. Boundaries are shown
 indicatively.

Revisions: (-)

PLANNING DRAWING
 3 WINDMILL HILL LONDON NW3 6RU
PROPOSED SITE SECTION C - C
 JONATHAN FREEGARD 5 TREDEGAR SQ. LONDON E3 5AD 07703 314 179

DWG. No. **3WH-PL-35**
 DATE FEB. 2024
 SCALE 1:50 @ A3 size