


EAST ELEVATION 3 of 4
DRAWING Ref: KXC-HS-XX-XX-EL-T-23-0022

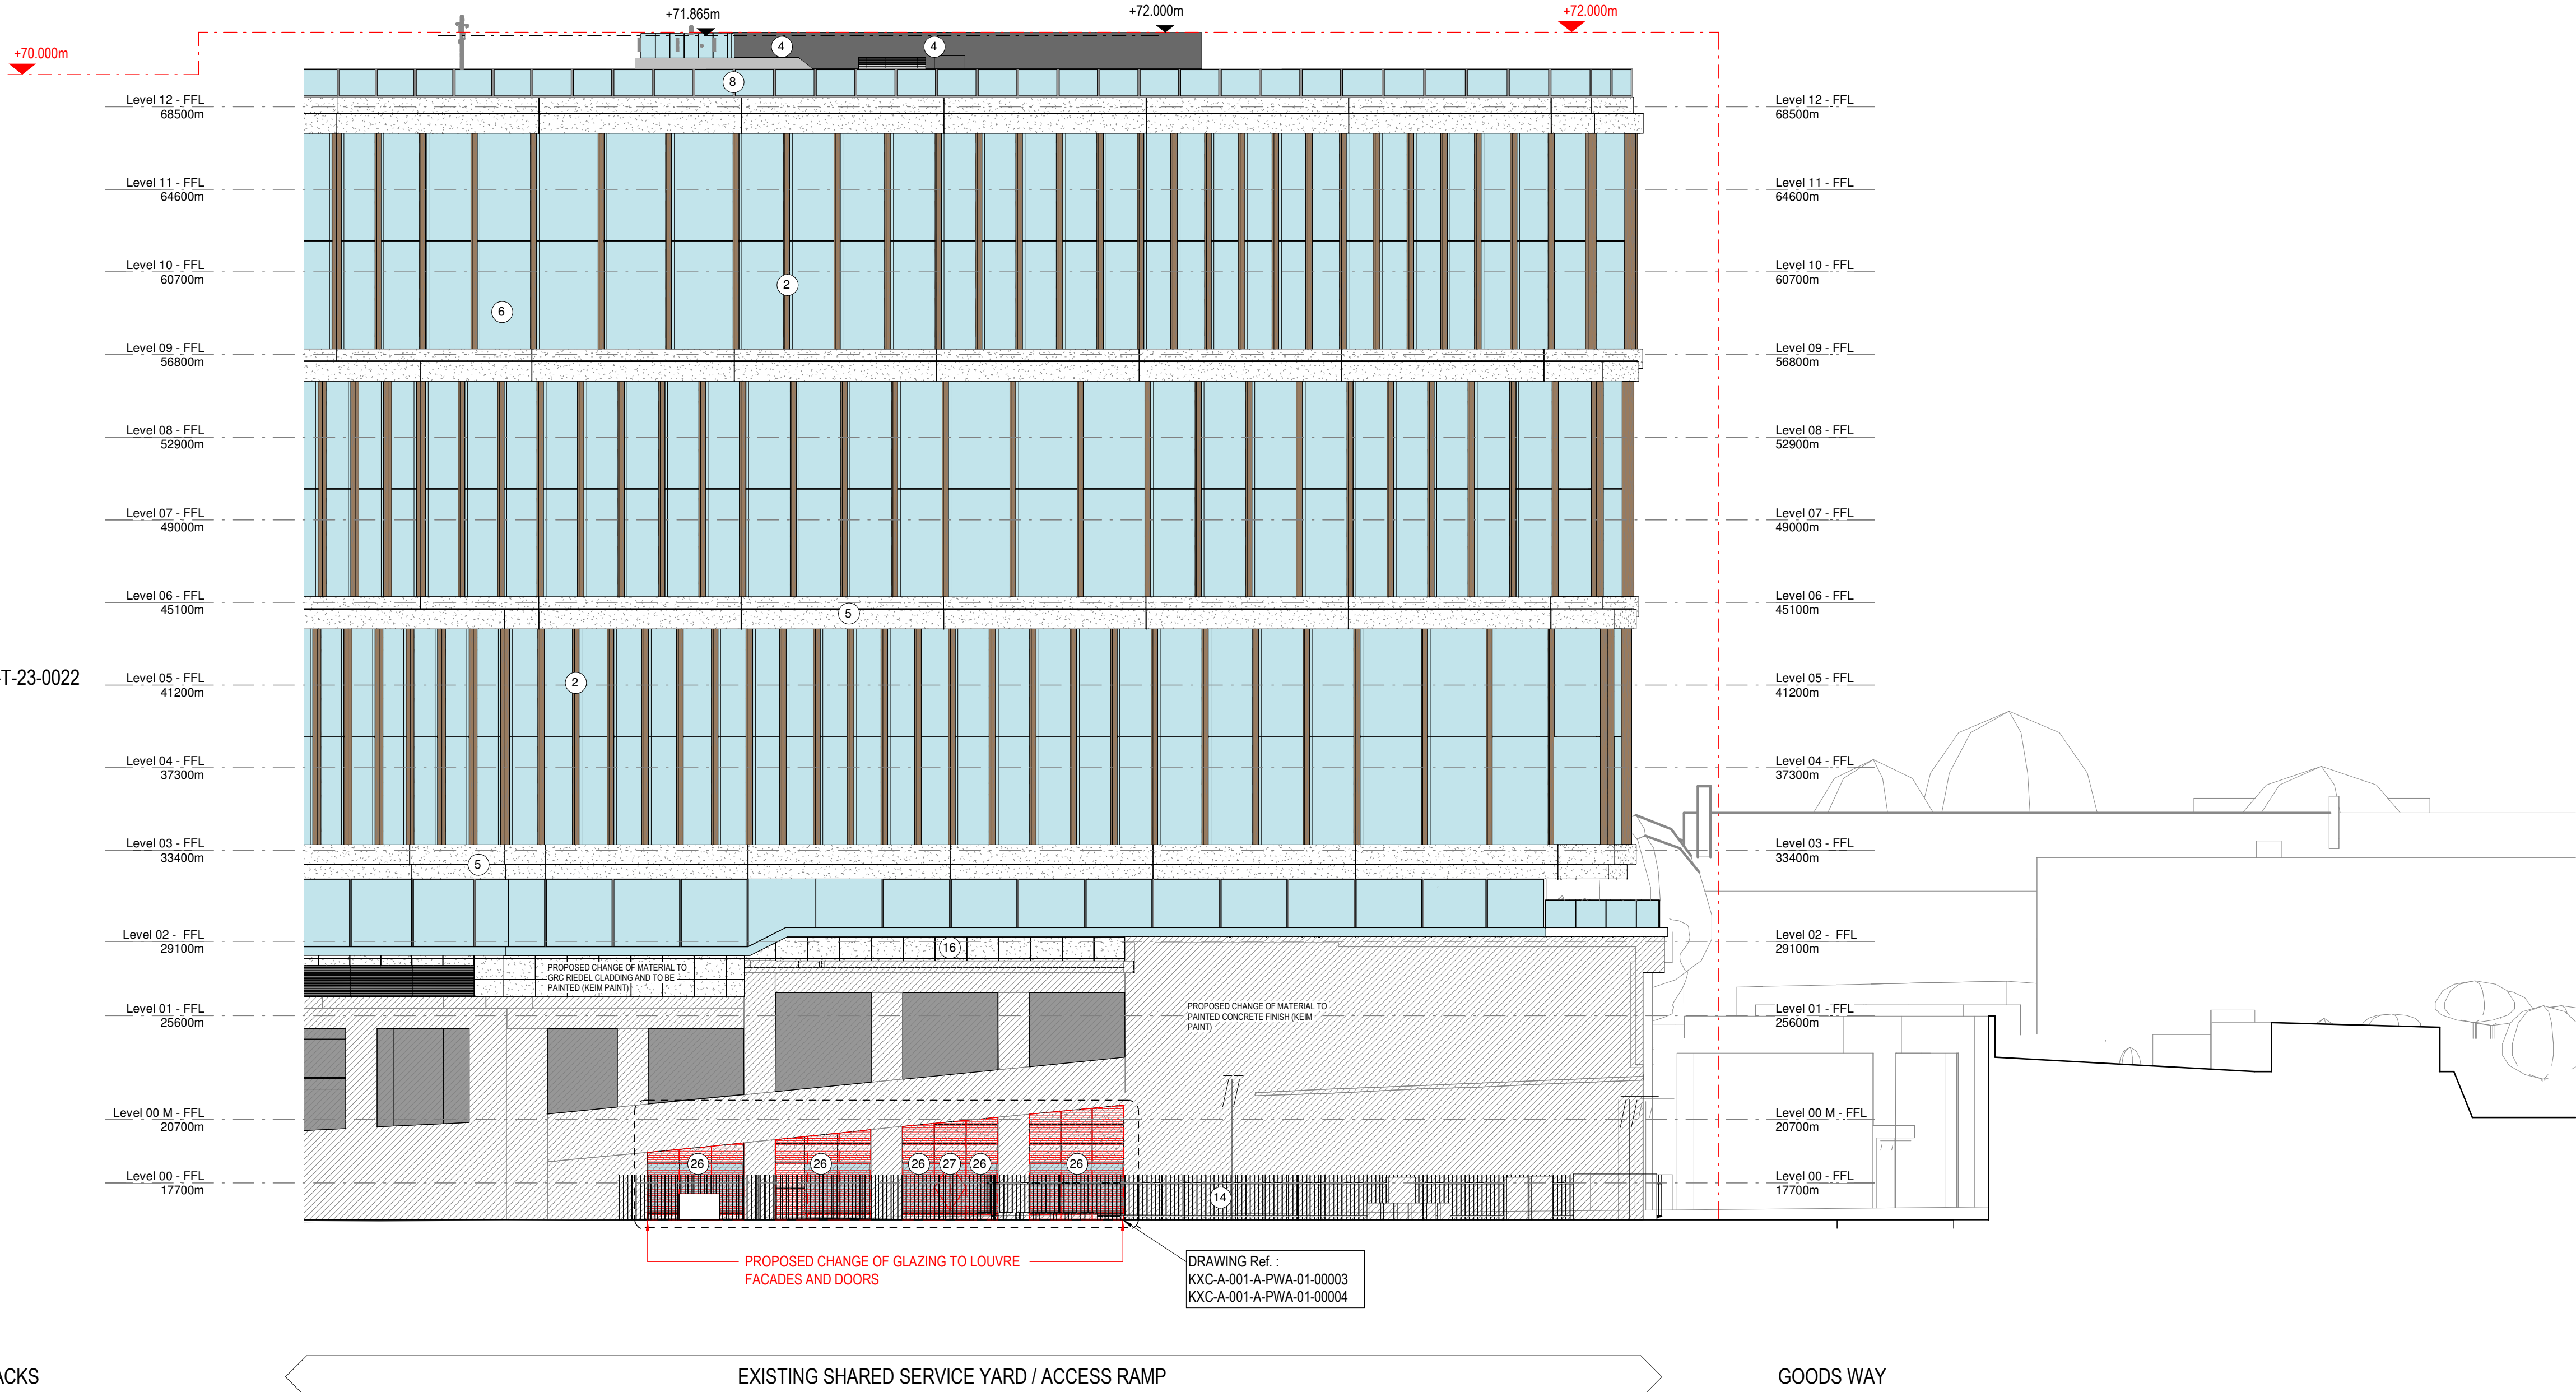

- ▲ MAXIMUM PERMITTED BUILDING HEIGHTS
- ▼ ACTUAL BUILDING HEIGHTS
- EXISTING ACCESS RAMP

NOTE: PLEASE SEE GILLESPIES REF: KXC-A-001-T-GIL-91-00011 FOR GARDEN PLANTING DESIGN

NOTE: FOR FURTHER INFORMATION ON MATERIALS REFER TO DETAILS INFORMATION PACK 1

1. STEEL MULLION
2. TIMBER MULLION
3. BLACK PAINTED METAL STRUCTURE
4. BLACK METAL CLADDING
5. PRE-CAST CONCRETE SPANDREL
6. MAIN FACADE GLAZING PANEL
7. BACK PAINTED DARK GREY GLASS PANEL
8. STEEL BALUSTRADE WITH WEBNET WIRE MESH PANELS
9. ROOF FACADE GLAZING PANEL
10. TIMBER WALL CLADDING
11. GRC RAINSCREEN CLADDED SKIRTING
12. WEATHERING STEEL CLADDING
13. GLASS BALUSTRADE
14. GROUND FACADE GLAZING PANEL
15. DARK GREY METAL LOUVRE SCREEN
16. GLASS FIBRE REINFORCED CONCRETE CLADDING
17. DARK GREY EXPANDED METAL MESH
18. MASS TIMBER PORTAL FRAME
19. WEBNET WIRE MESH PANELS
20. OPERABLE TIMBER MULLION
21. DARK GREY METAL PANEL
22. BRONZE COLOUR METAL CLADDING LOUVRE
23. SOUTH ANCHOR GLAZED SLIDING AND FIXED PANELS
24. INTEGRATED LOUVRE IN SPANDREL SOFFIT
25. TIMBER HOOK ON PANELS
26. DARK GREY LOUVRE FACADE
27. DARK GREY LOUVRE DOOR

Perkins&Will

White Chapel Building
10 Whitechapel High Street
E1 8QQ
t +44 20 7466 1000
f +44 20 7466 1050
www.perkinswill.com

NOTES

Drawing indicates design intent only.

All information, areas, dimensions and datum levels are subject to detailed survey, detailed design and investigative work.

Scaling for planning application purposes only.

This drawing is the property of Perkins+Will UK Ltd. No disclosure or copy of it may be made without the written permission of Perkins+Will UK Ltd.

PROJECT



UK-LON-KGX1



GOOGLE INC
LONDON

REVISION NOTES

KEYPLAN

 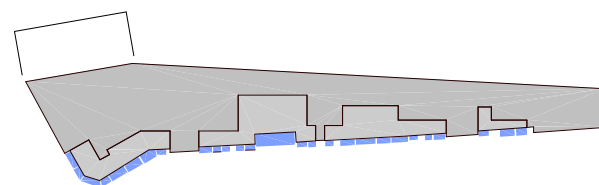

ISSUE CHART

P00	ISSUE FOR PLANNING	20240705
MARK	ISSUE	DATE
Date	08/12/23	
Job Number	328299	
Scale	As indicated	
Drawn	ML	
Checked	DH/IDJ	
Approved	DH	

CDE STATUS

FOR APPROVAL

TITLE

ENLARGED EAST
ELEVATION

SHEET NUMBER

KXC- A- 001- A- PWA- 01-00002

PROJECT	ZONE	REF	ROLE	AUTHOR	NUMBER
CDE STATUS CODE	REVISION				
A1	P00				