
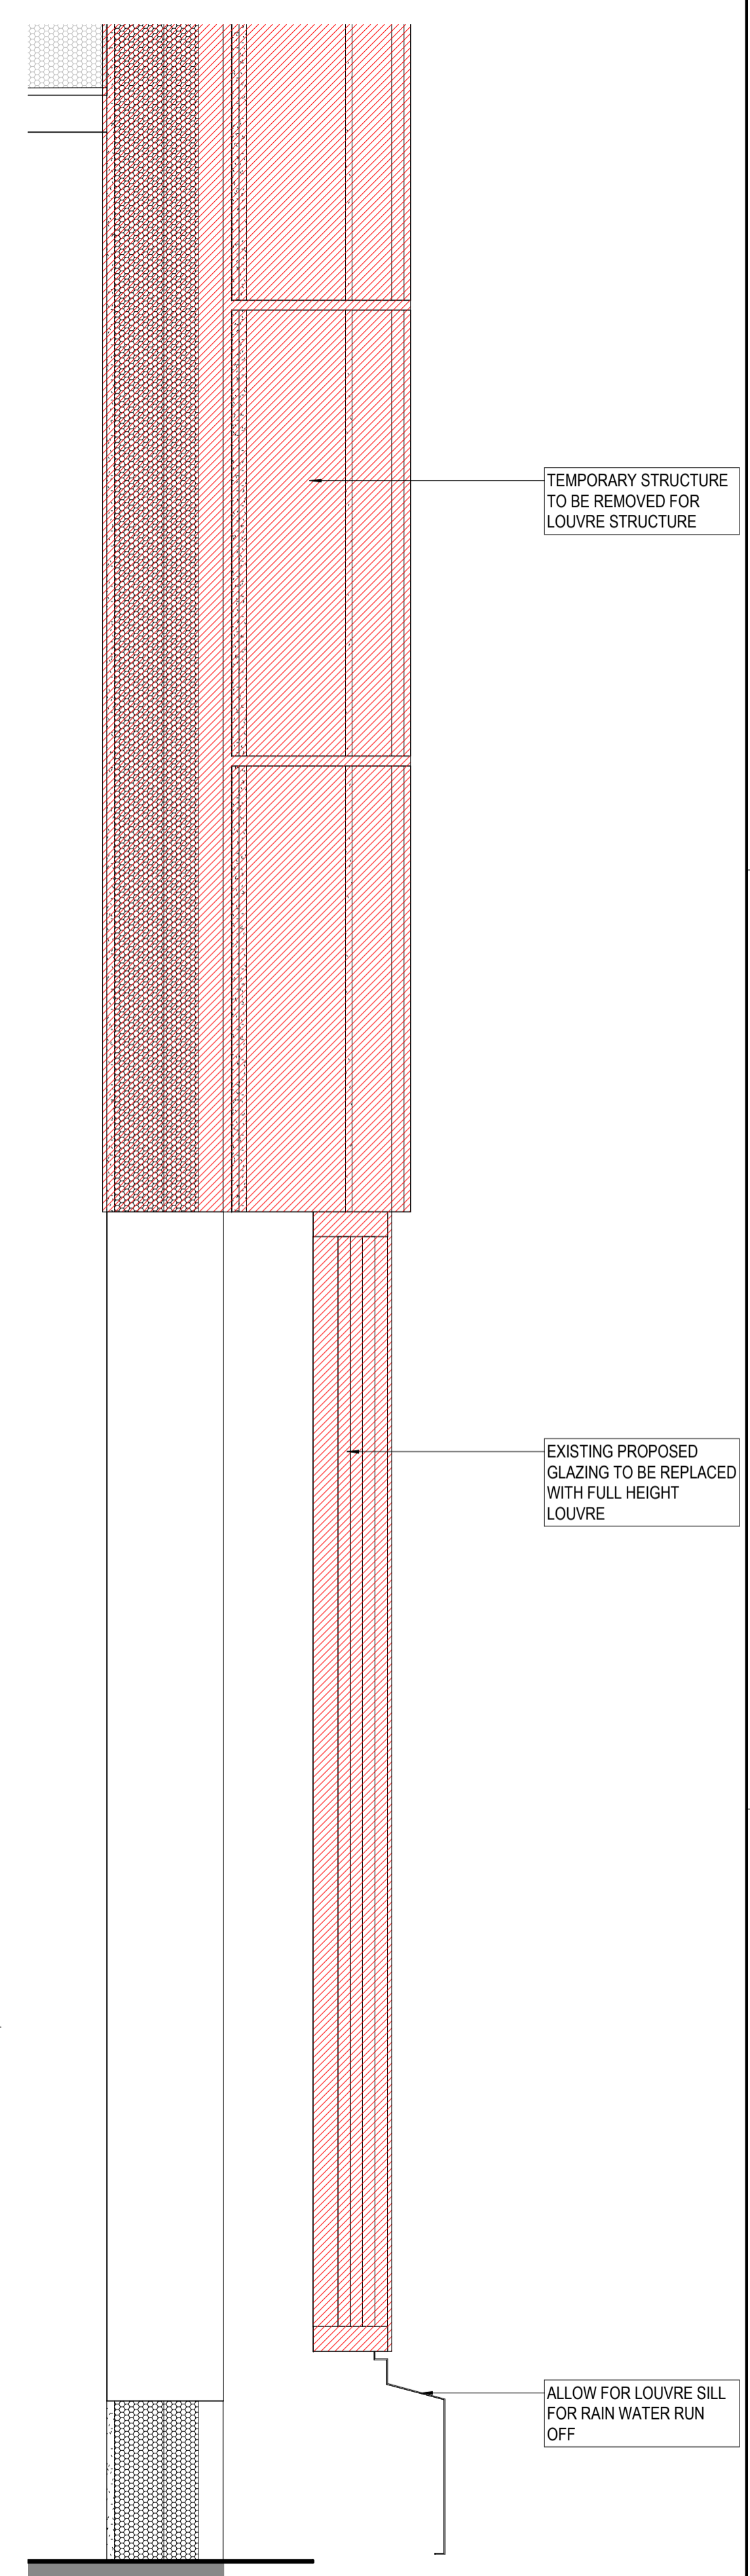


1000mm
400
200
0mm
Scale: As Drawn

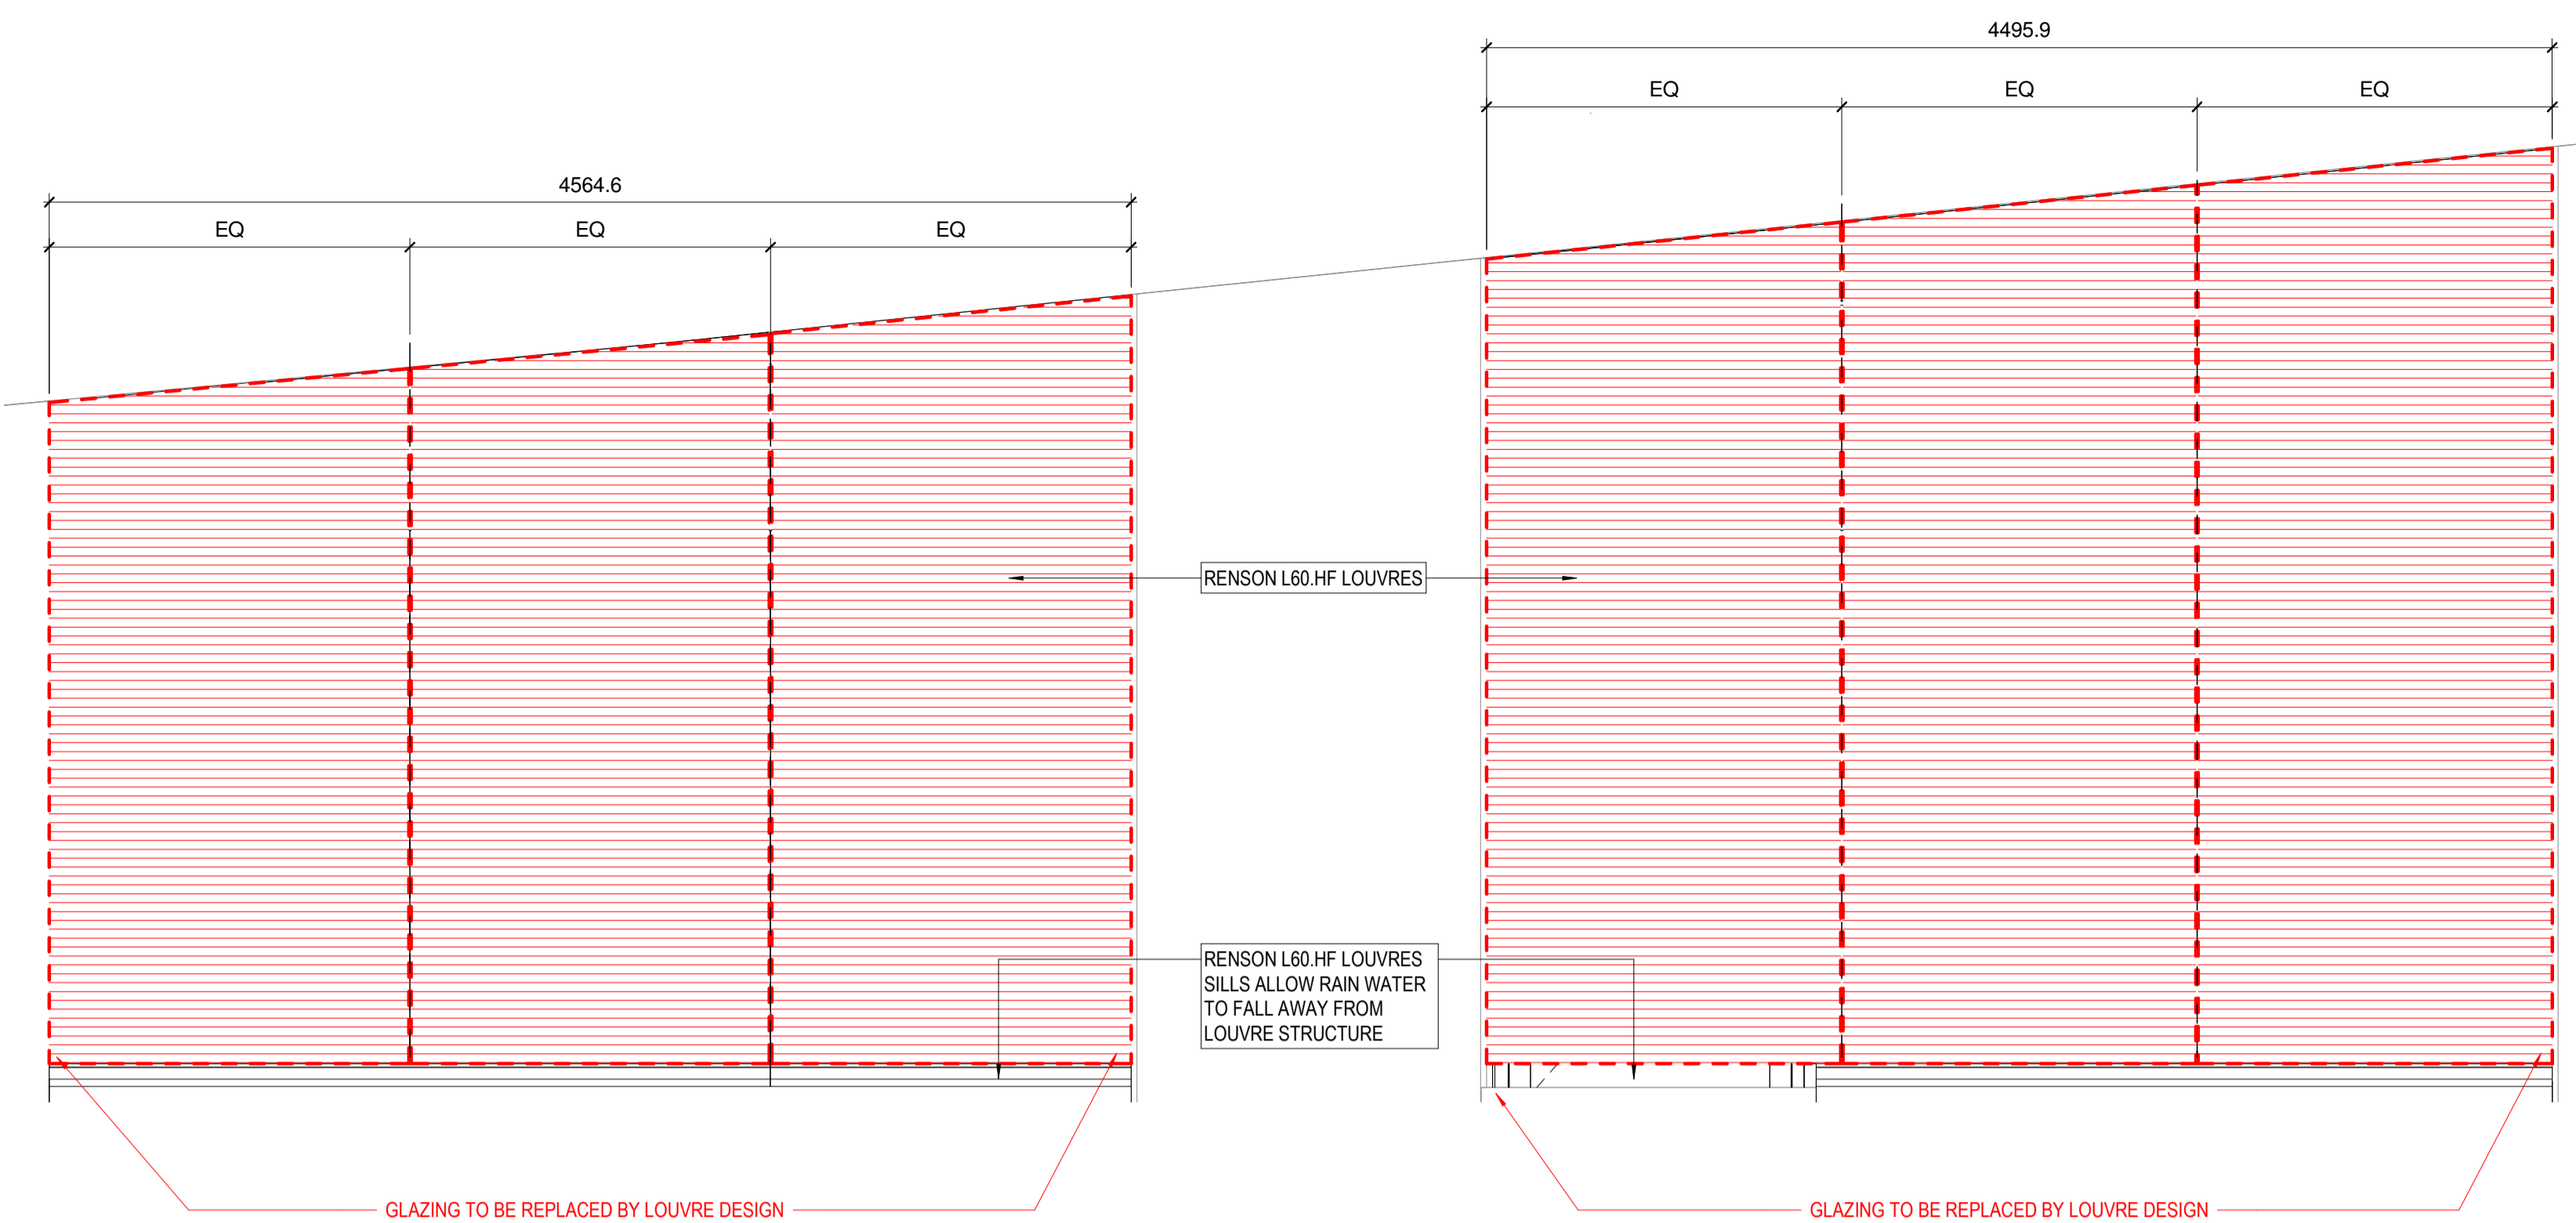

NOTES
Drawing indicates design intent only.
All information, areas, dimensions and datum levels are subject to detailed survey, detailed design and investigative work.
Scaling for planning application purposes only.
This drawing is the property of Perkins+Will UK Ltd. No disclosure or copy of it may be made without the written permission of Perkins+Will UK Ltd.

PROJECT
UK-LON-KGX1
Google
GOOGLE INC
LONDON
REVISION NOTES

KEYPLAN

ISSUE CHART


MARK	ISSUE	DATE
P00	ISSUE FOR PLANNING	20240705
Date		08/12/23
Job Number		328299
Scale		As indicated
Drawn		ML
Checked		DH/IDJ
Approved		DH

CDE STATUS


FOR APPROVAL
TITLE
LEVEL 00 - EAST ELEVATION LOUVRE DETAILS 2
SHEET NUMBER

KXC-A-001-A-PWA-01-00004
PROJECT | ZONE | REF | ROLE | AUTHOR | NUMBER
CDE STATUS CODE **REVISION**
A1 P00

01 L00 - EVENTS - CONDENSORS LOUVRES OPENINGS 3 & 4 - ENLARGED EXTERNAL ELEVATION
1:25

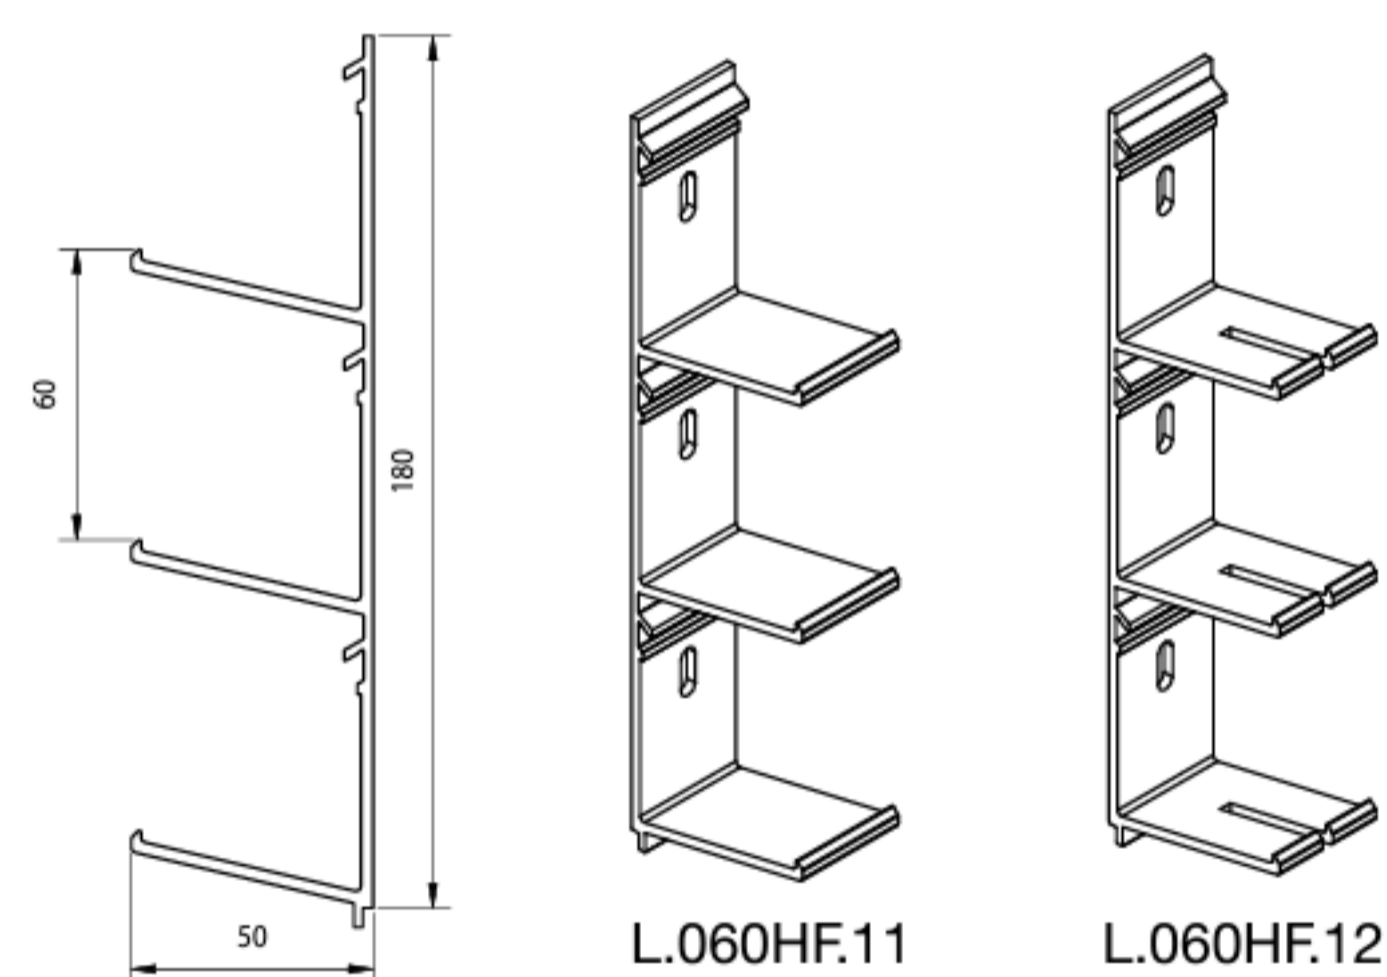


03 LOUVRE SUPPORT
1:2

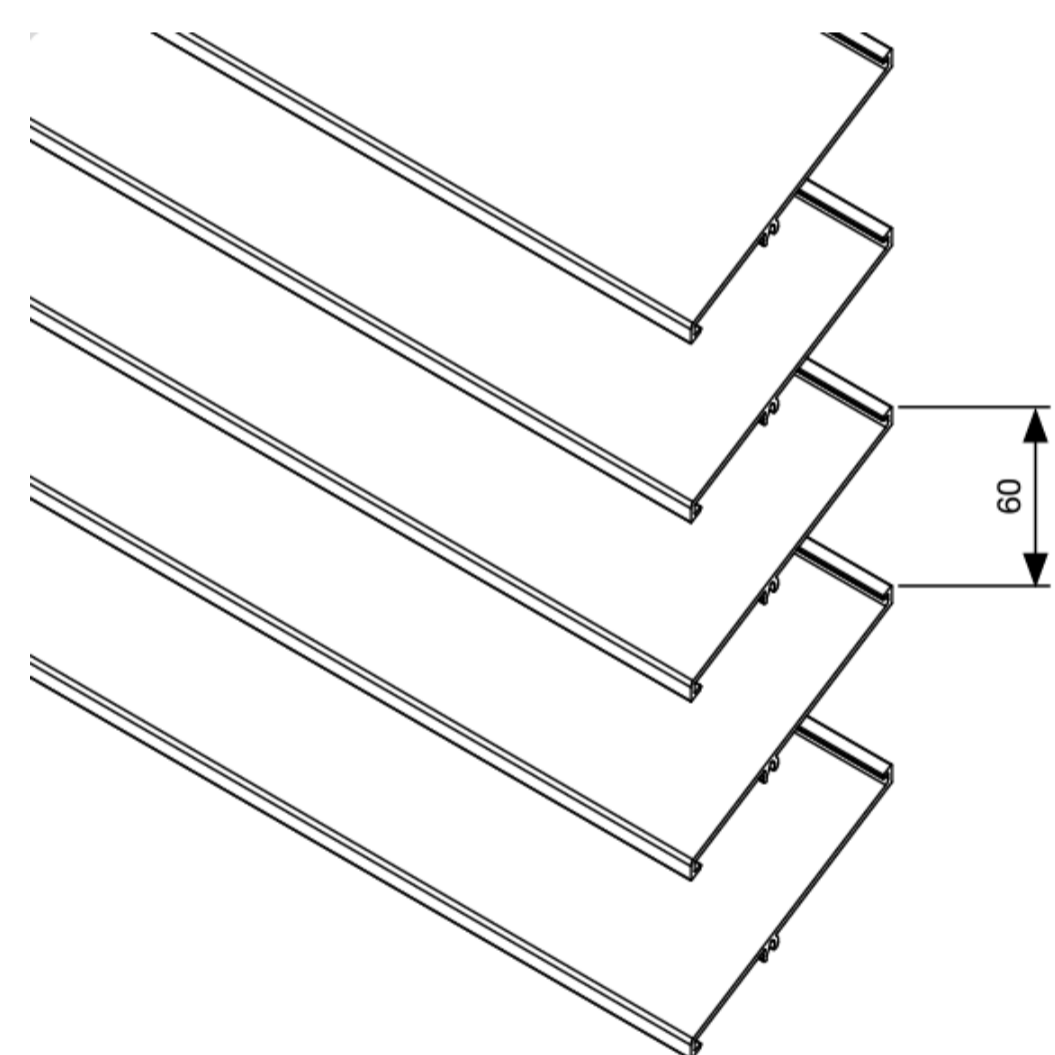

04 LOUVRE BLADES
1:2



05 LOUVRE SUPPORT & BLADE IMAGE REFERENCE

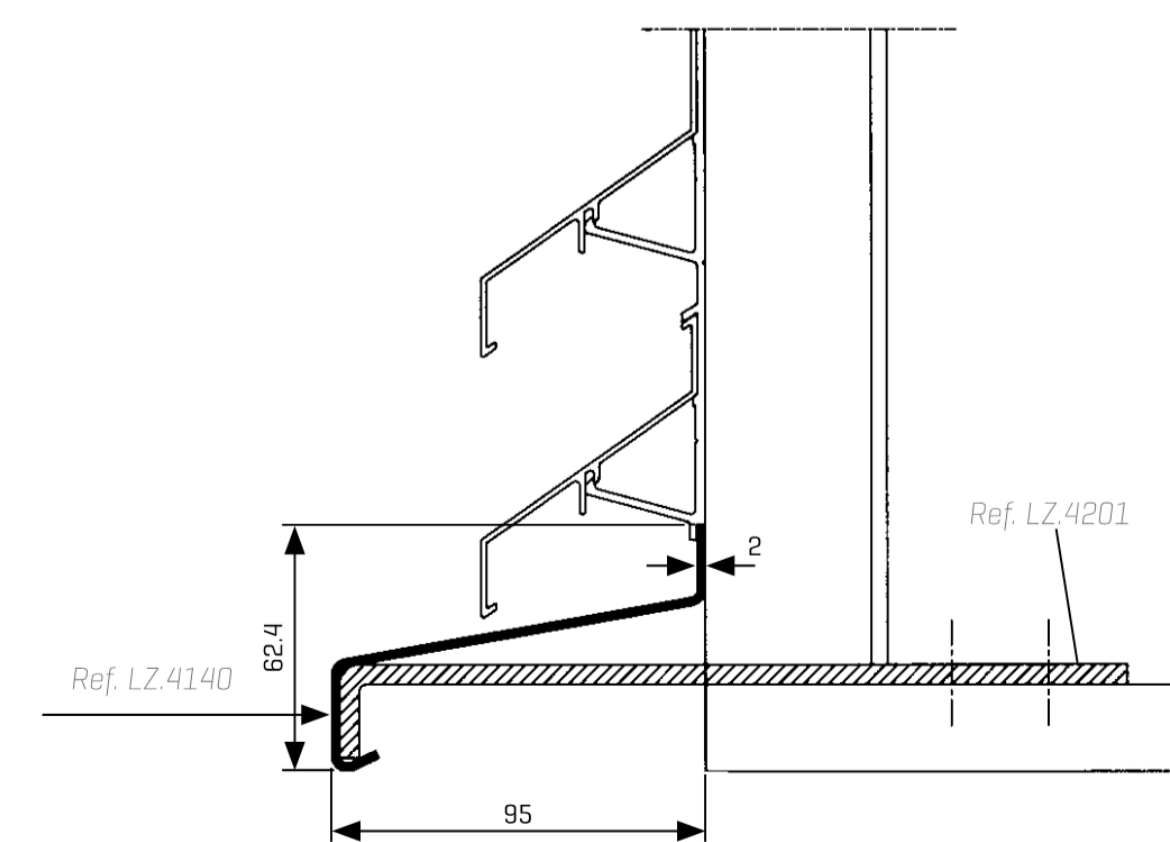

06 LOUVRE SILL
1:2

02 FACADE SECTION
1:10