







1 Proposed Basement 01 Floor Plan
1:200

-  Proposed Partition Locations
-  Proposed flexible partition locations match positions already consented under LBC 2019/6203L
-  Proposed laboratory flex partition locations only for option where circulation corridor reverts to the outside perimeter
-  Drainage Positions – Proposed drainage penetrations in slab
-  Ramps – Proposed 'illustrative' location of transition in level from slab to raised access floor. Location dependent on final tenant fit out.

Note
For all items being removed, please refer to demolition drawings 21959-0340 - 0356
Existing services in modernised areas to be altered, refer to services consultant drawings and reports for details.

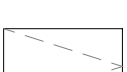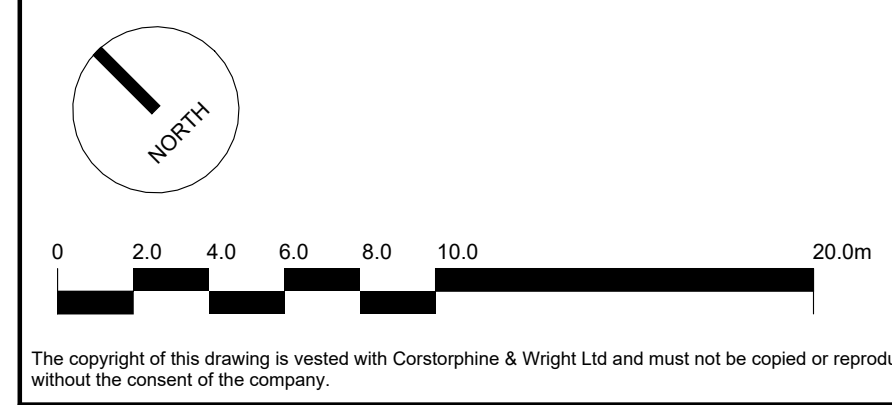

The copyright of this drawing is vested with Corstorphine & Wright Ltd and must not be copied or reproduced without the consent of the company.

01/07/2022	RS	ATJ
Rev.	Description	Date

Client: Oxford Victoria House Ltd.		Corstorphine & Wright <small>London Studio One Mortimer Street, London, W1T 3JA 020 7842 0820 corstorphine-wright.com</small>	
Project: 21593 - Victoria House			
Drawing Title: Proposed - Basement Level 1		Drawing No. 21593-CWA-VH-A-0338	Revision P-00
Drawing Status: CONSENTED	Drawn ATJ	Checked RS	Paper Size A1
	Scale As Indicated	Date 07/26/22	