



1 Existing Front Elevation  
1:100

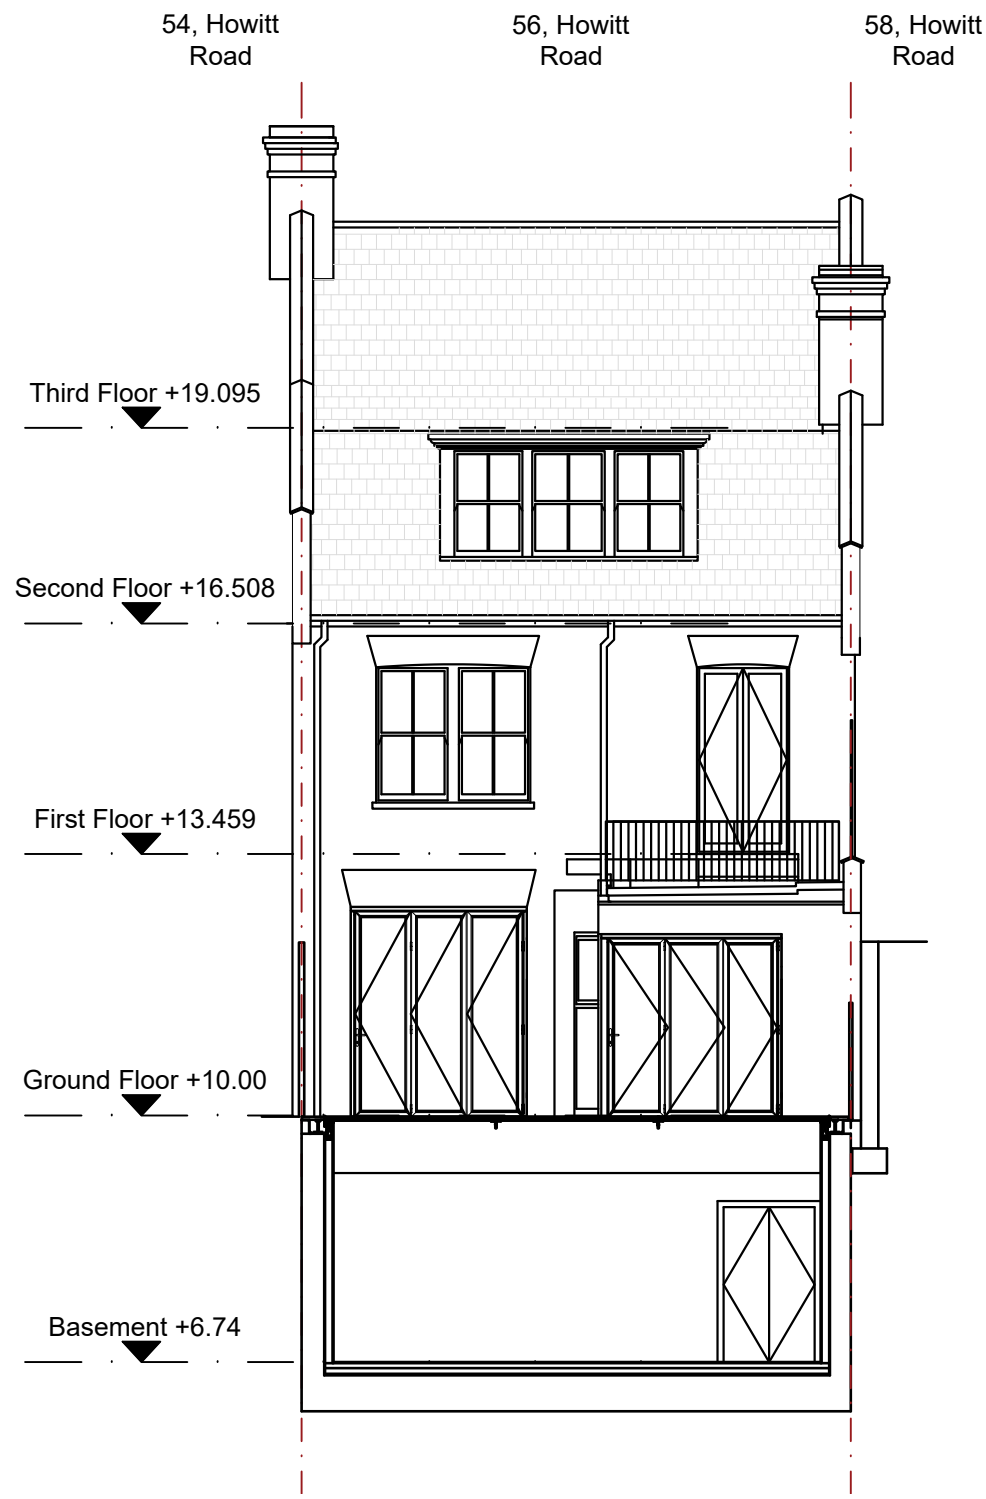

1 Existing Rear Elevation  
1:100

 

Approved GF	Drawn SR	Date Created 10/05/2024
----------------	-------------	----------------------------

Project  
**56, Howitt Road, NW3 4LJ**

Title  
**Existing Elevations**

Drawing Reference  
**185\_GFA\_X0\_EL\_DR\_A\_1010**  
Proj Ref Origin Zone Level Type Role Drawing No

Drawing No PL-1010	Revision 01	Date 23/09/2024
-----------------------	----------------	--------------------

Scale  
**1:100 @ A3**

**Graham Ford Architects**  
Britannia House  
11 Glenthorne Road  
+44(0)2087482024  
info@grahamfordarchitects.com

