



1 Proposed Front Elevation
1:100

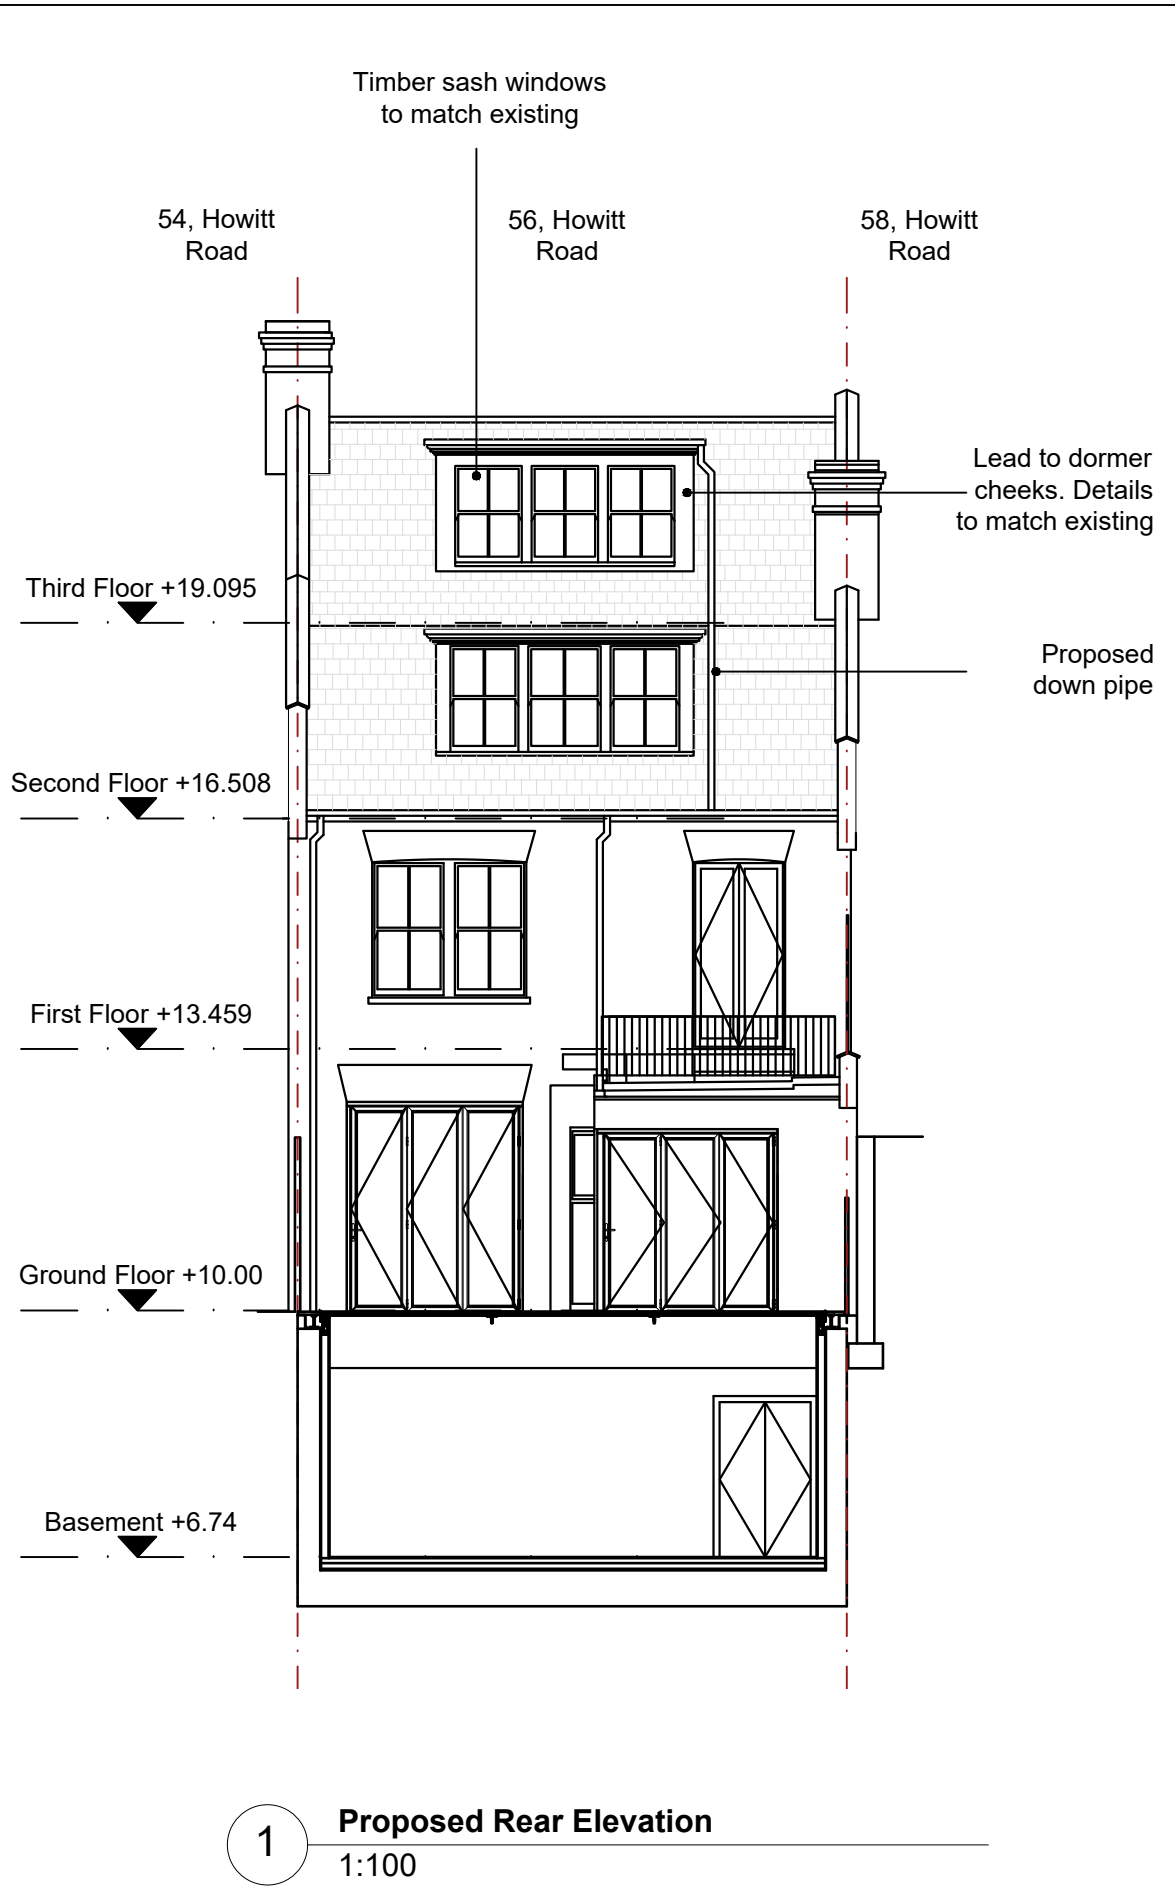

1 Proposed Rear Elevation
1:100

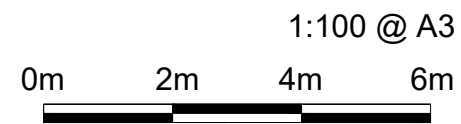

Approved GF	Drawn SR	Date Created 13/05/2024
----------------	-------------	----------------------------

Project
56, Howitt Road, NW3 4LJ

Title
Proposed Elevations

Drawing Reference 185_GFA_X0_EL_DR_A_4000						
Proj Ref	Origin	Zone	Level	Type	Role	Drawing No

Drawing No PL-4000	Revision 02	Date 25/09/2024
-----------------------	----------------	--------------------

Scale
1:100 @ A3

Graham Ford Architects
Britannia House
11 Glenthorne Road
+44(0)2087482024
info@grahamfordarchitects.com

