


Proposed Roof Plan

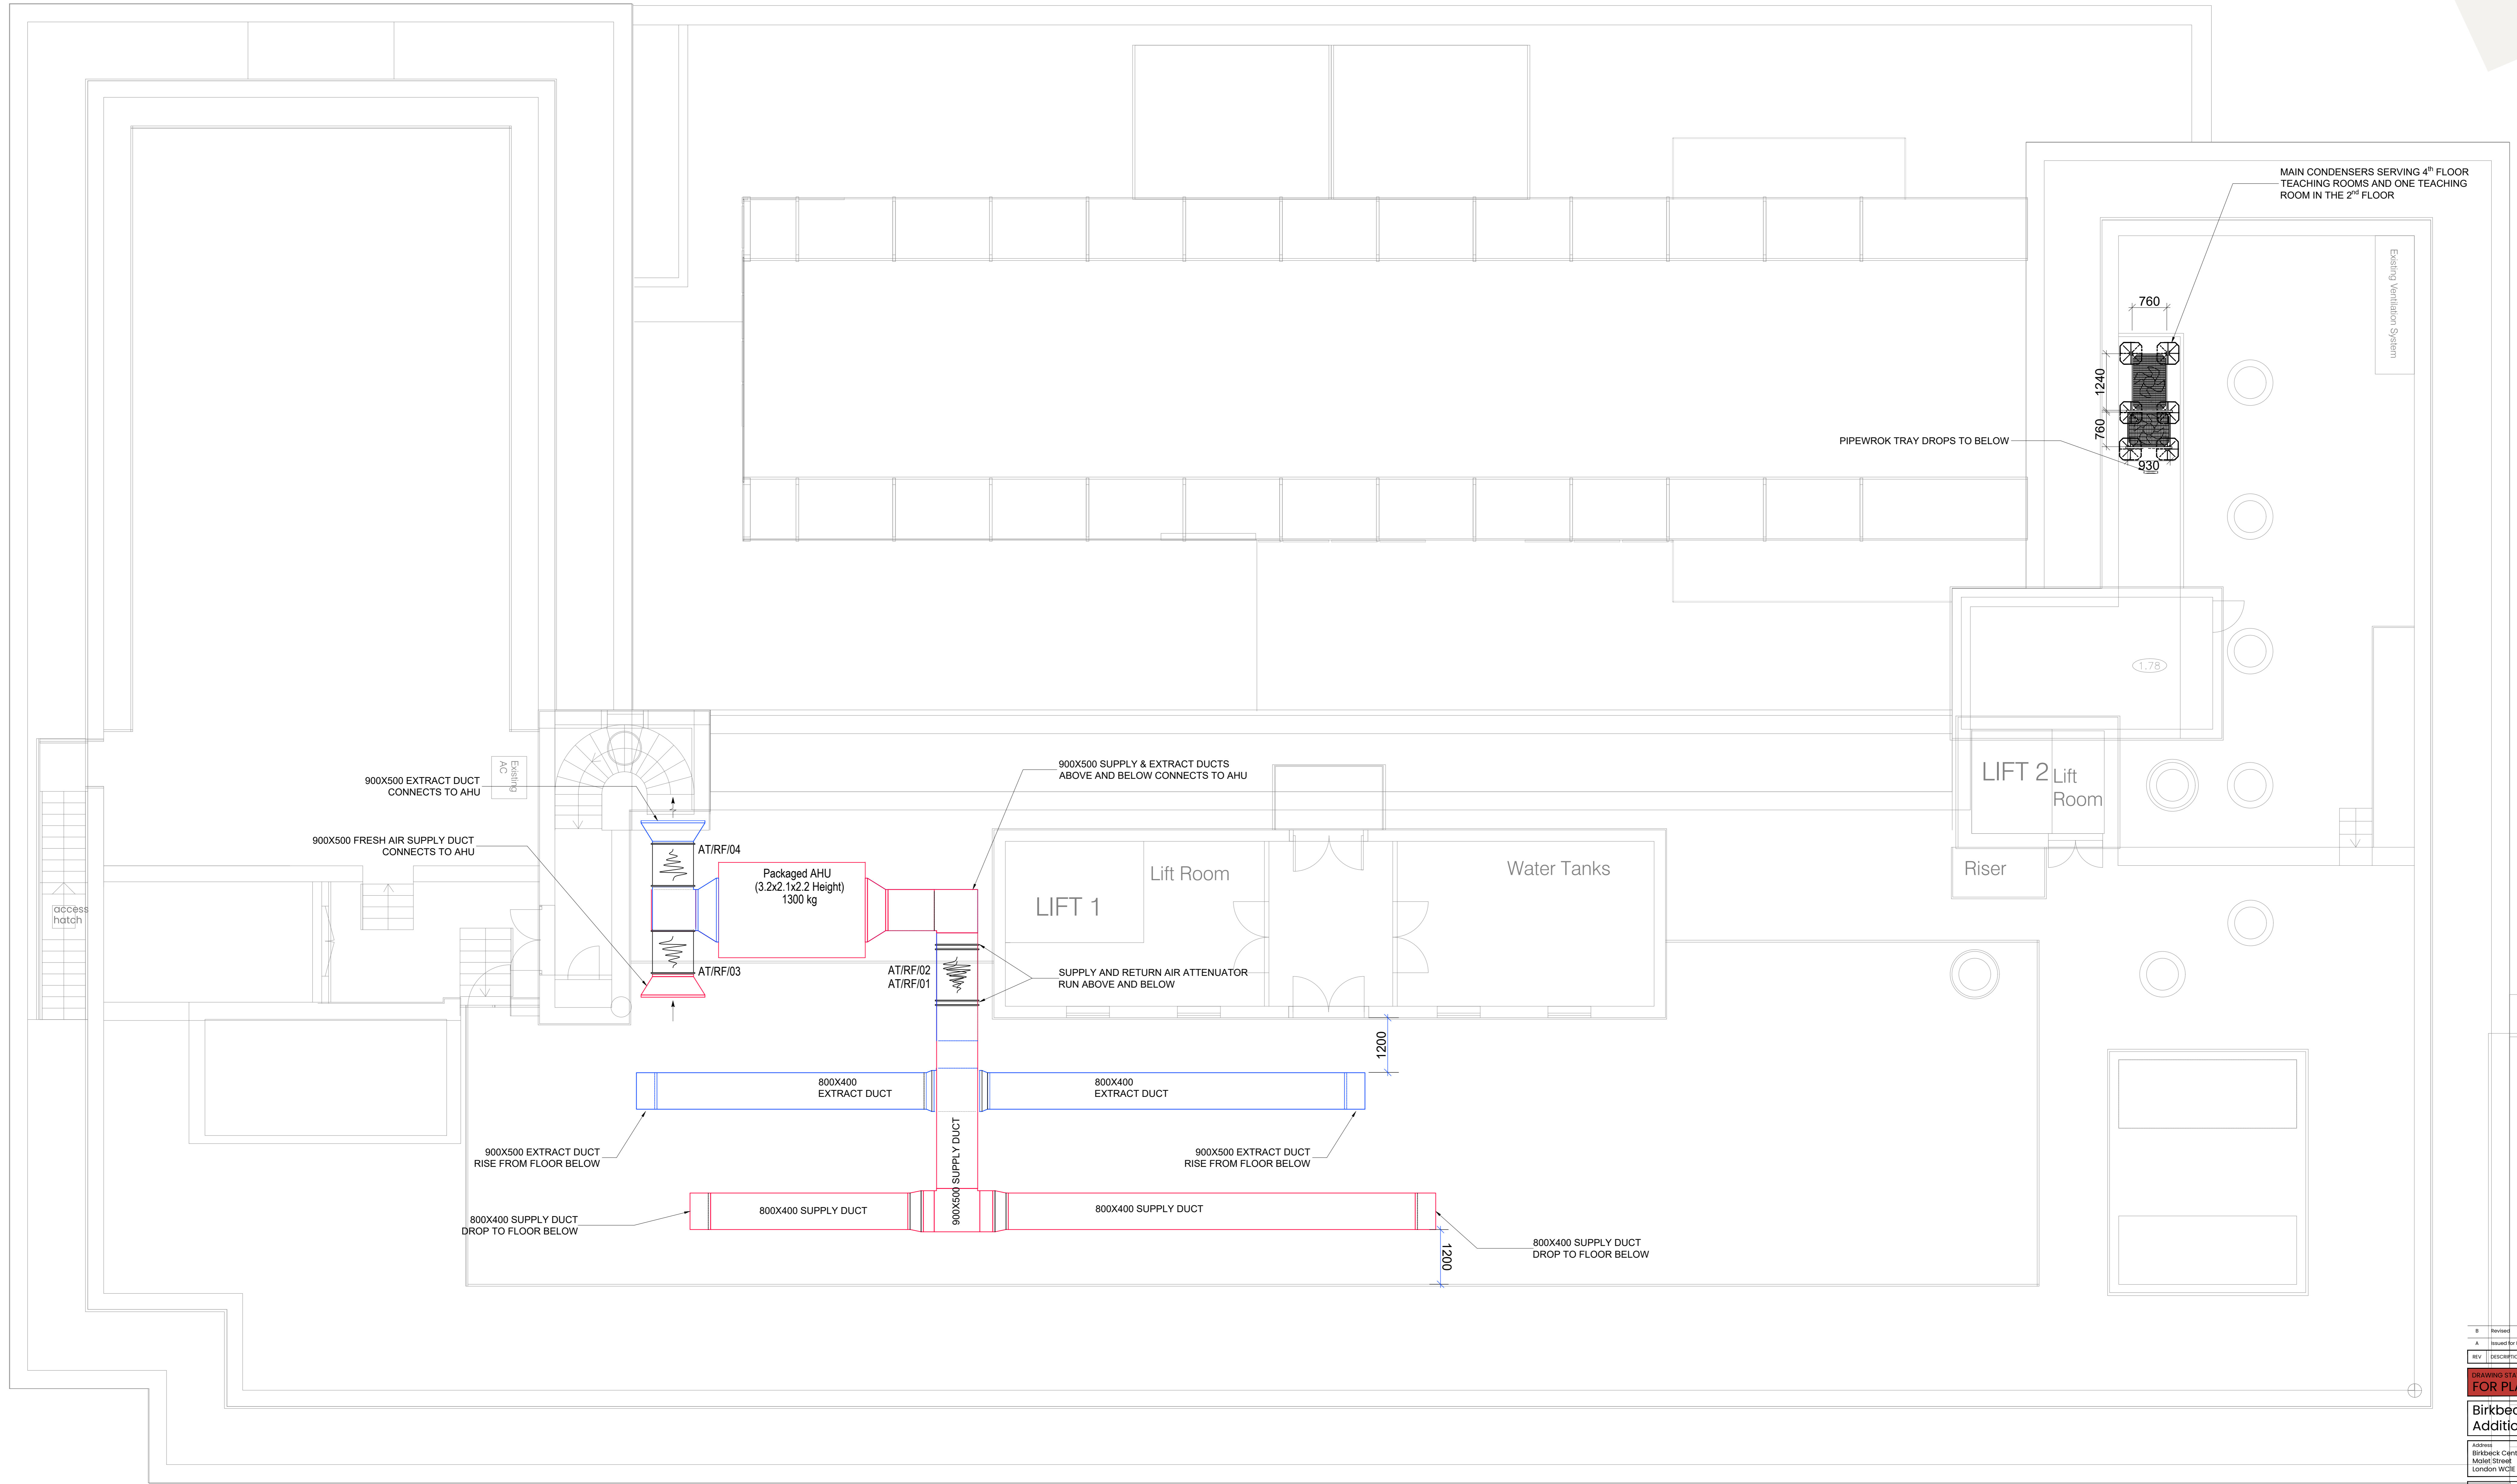

PROPOSED ROOF PLAN

SCALE 1:50 @ A0

© MARIS INTERIORS LLP Property & Copyright

Use of drawings in any part of the project is not permitted without the express permission of MARIS INTERIORS LLP. Electronic copies of this drawing are supplied for convenience only. No dimensions or other information should be used from the electronic copy. Do not scale from this drawing. If you are unable to verify the dimensions, scale and components, please contact the office for clarification prior to the commencement of the work. The Contractor shall bear full responsibility for any misinterpretation. Any queries for variations or errors shall be referred to the office for consideration and approval. This drawing is to be used in conjunction with all other contract documentation. This drawing must be signed otherwise it will be void. Building parameters taken from the built drawings provided. Check survey undertaken only, subject to statutory approval. All dimensions shown are in millimetres unless otherwise shown.

REV	DESCRIPTION	BY	DATE
A	Issued for Planning	HP/RS	26/07/2024

FOR PLANNING

**Birkbeck College BCB
Additional Teach Rm**

Address:
Birkbeck Central Building
Malet Street
London WC1E 7HX

Project Number	32838	Rev	01	Floor	N/A	Detail	PL04	Rev	B
----------------	-------	-----	----	-------	-----	--------	------	-----	---

Drawing Title

Proposed Roof Plan

Produced by	HP/RS	Scale	1:50@A0	Date Created	26/07/2024
-------------	-------	-------	---------	--------------	------------

MARIS INTERIORS
The Holburn Building
25 Finsbury Square
London EC2A 3DF

020 7600 8866
info@maris.co.uk
maris.co.uk

1 Floor