


Existing Roof Plan

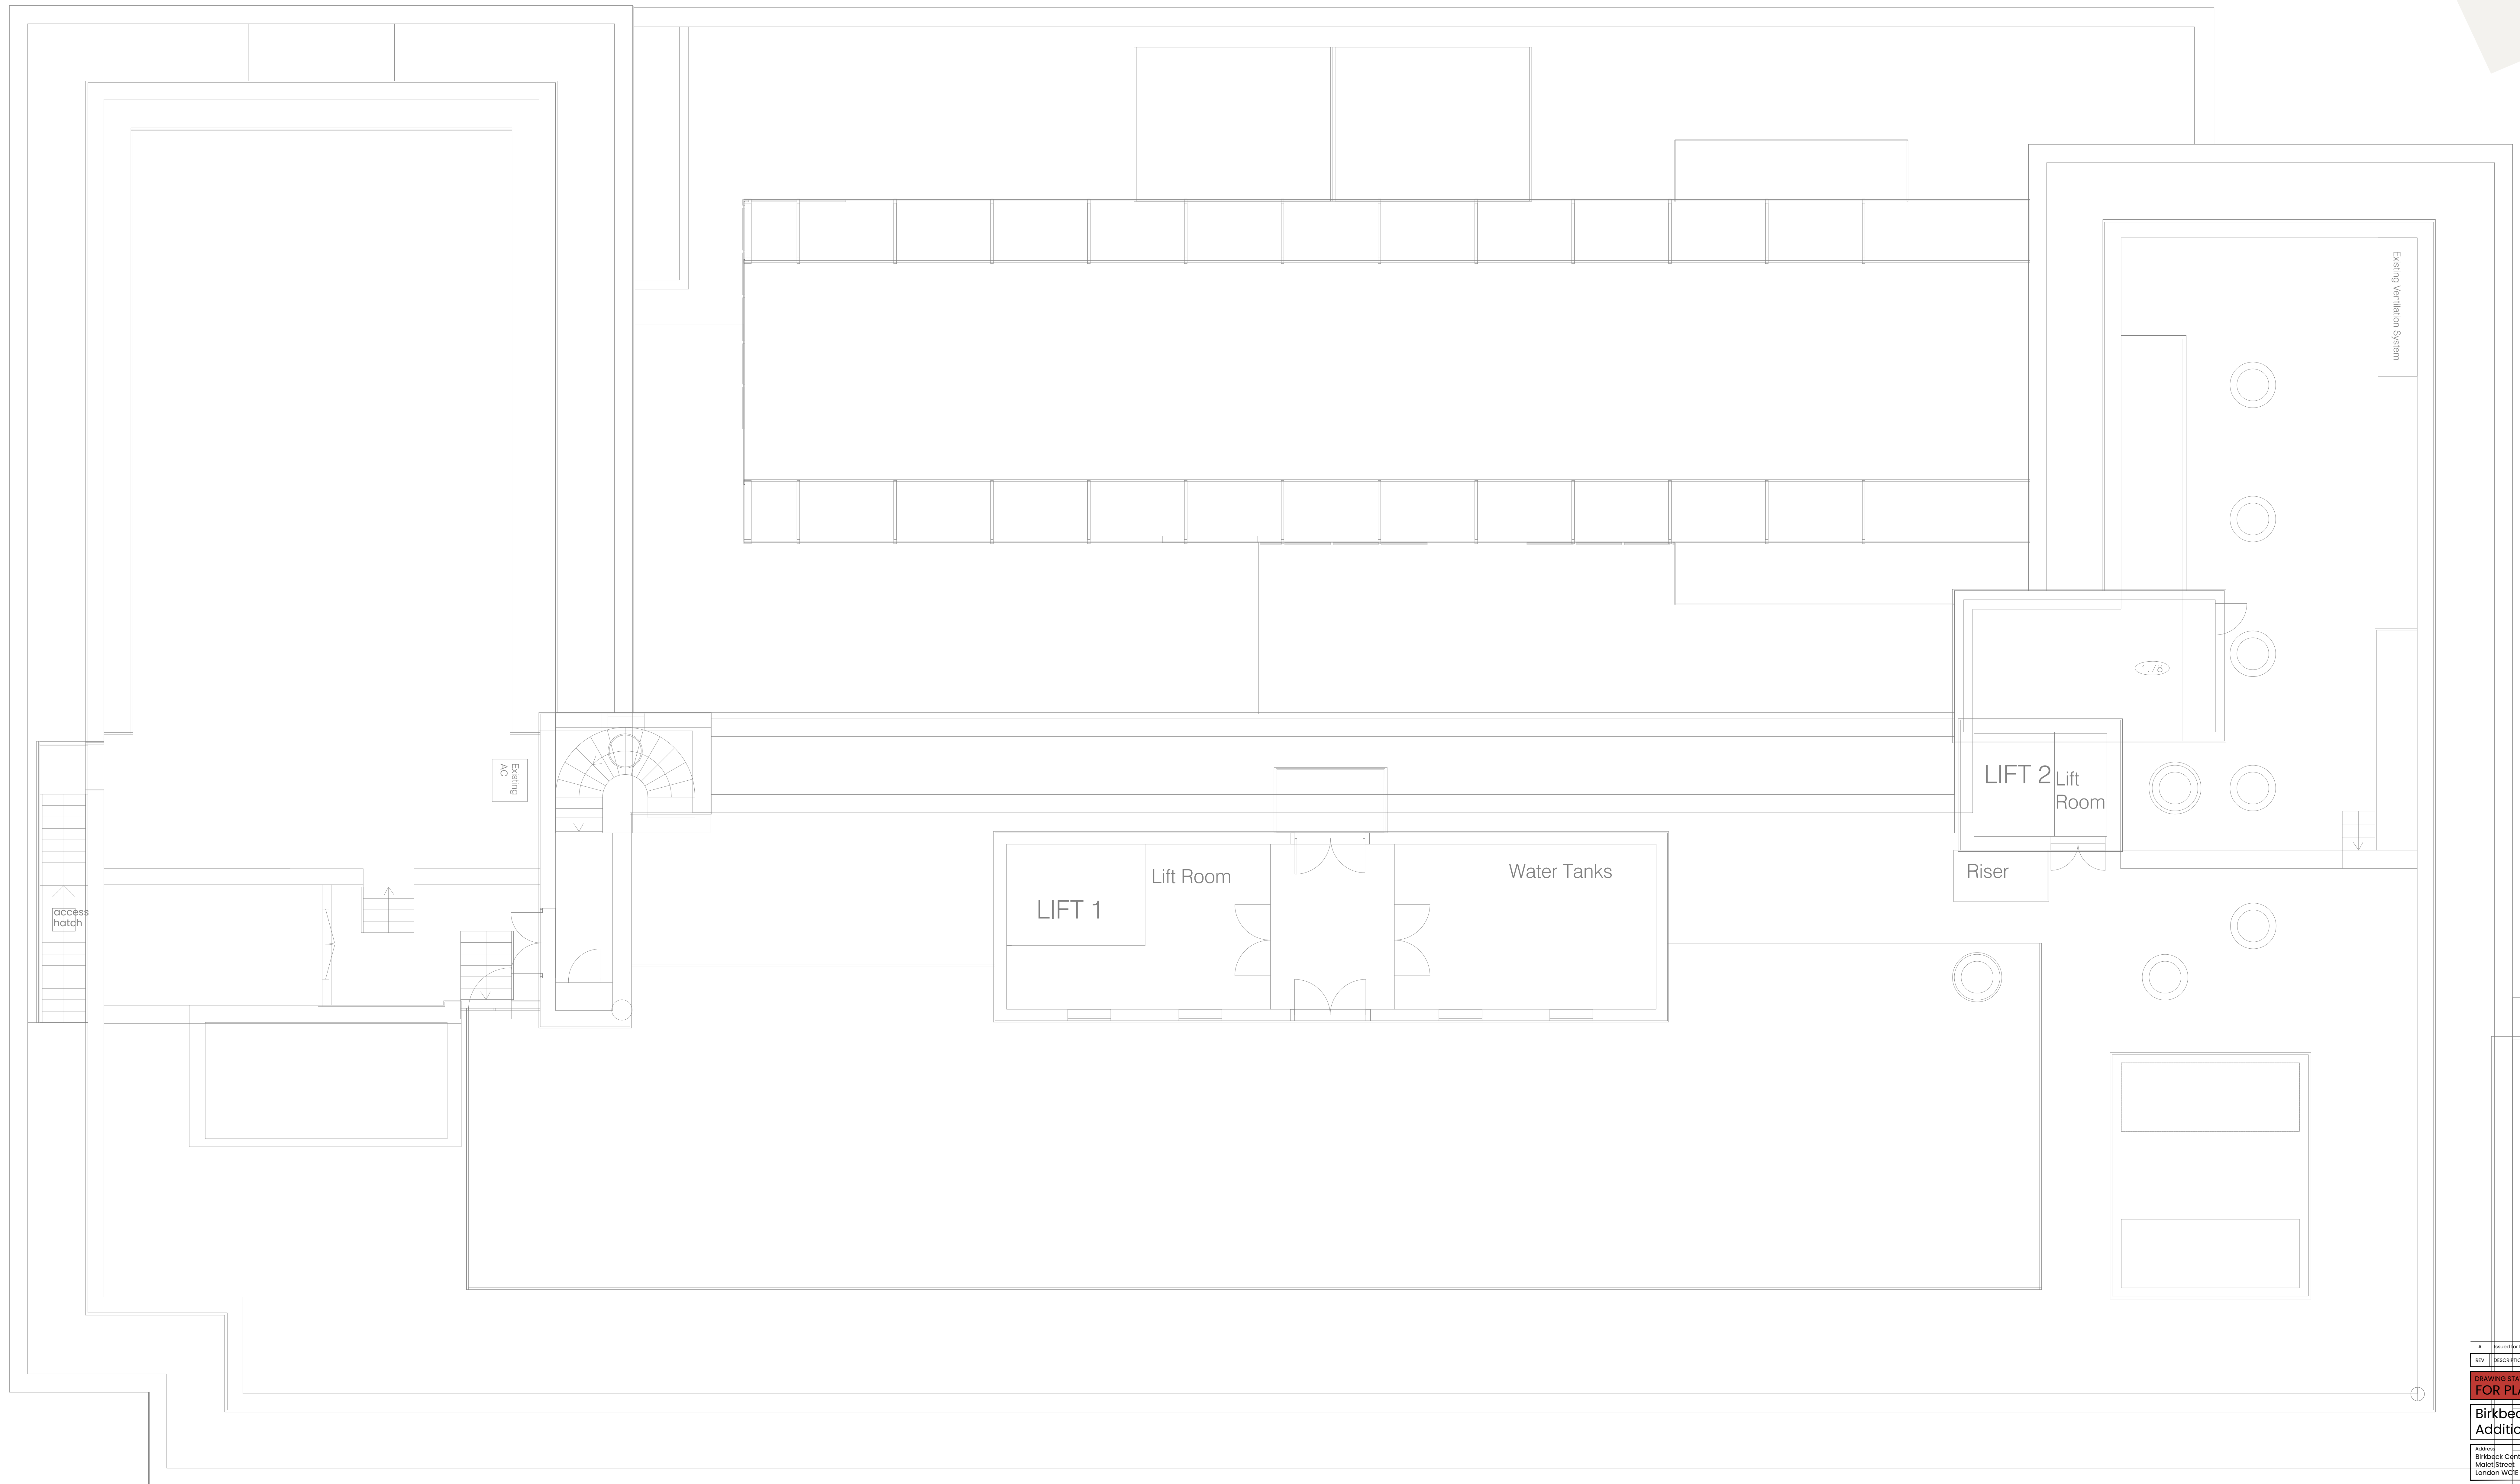

EXISTING ROOF PLAN
SCALE 1:50 @ A0

© MARIS INTERIORS LLP Property & Copyright
Use of drawings in any part, in whole or in part, may not be used, transferred, or disclosed to a third party without the express permission of MARIS INTERIORS LLP. Electronic copies of this drawing are supplied for convenience only. No dimensions, levels, and components should be used from the electronic copy. Do not scale from this drawing. Figured dimensions only are to be used for construction and any scaling of the drawing will be at the Contractor's risk. Contractor to verify all dimensions, levels, and components on site. Any discrepancies should be addressed in writing to the office for verification prior to the commencement of the work, otherwise the Contractor shall bear full responsibility for any discrepancies. Any queries to variations or errors shall be referred to the office for resolution prior to approval of any work creation or work. This drawing is to be used in conjunction with all other contract documentation. This drawing must be signed otherwise it will be void. Building parameters taken from as built drawings provided. Check survey undertaken only, subject to statutory approval. All dimensions shown are in millimetres unless otherwise shown.

A	Issued for Planning	HP/RS	26/07/2024
REV	DESCRIPTION	BY	DATE
FOR PLANNING			
Birkbeck College BCB Additional Teach Rm			
Address Birkbeck Central Building Moore Street London WC1E 7HX			
Project Number	Ref	Floor	Detail
32838	01	N/A	PL05
Drawing Title			
Existing Roof Plan			
Produced by	Scale	Date Created	
HP/RS	1:50@A0	26/07/2024	
MARIS INTERIORS			
The Northquay Building 85 Northquay Street London E1 6PE		020 7600 8866 info@maris.co.uk maris.co.uk	

Floor