


Existing West Elevation

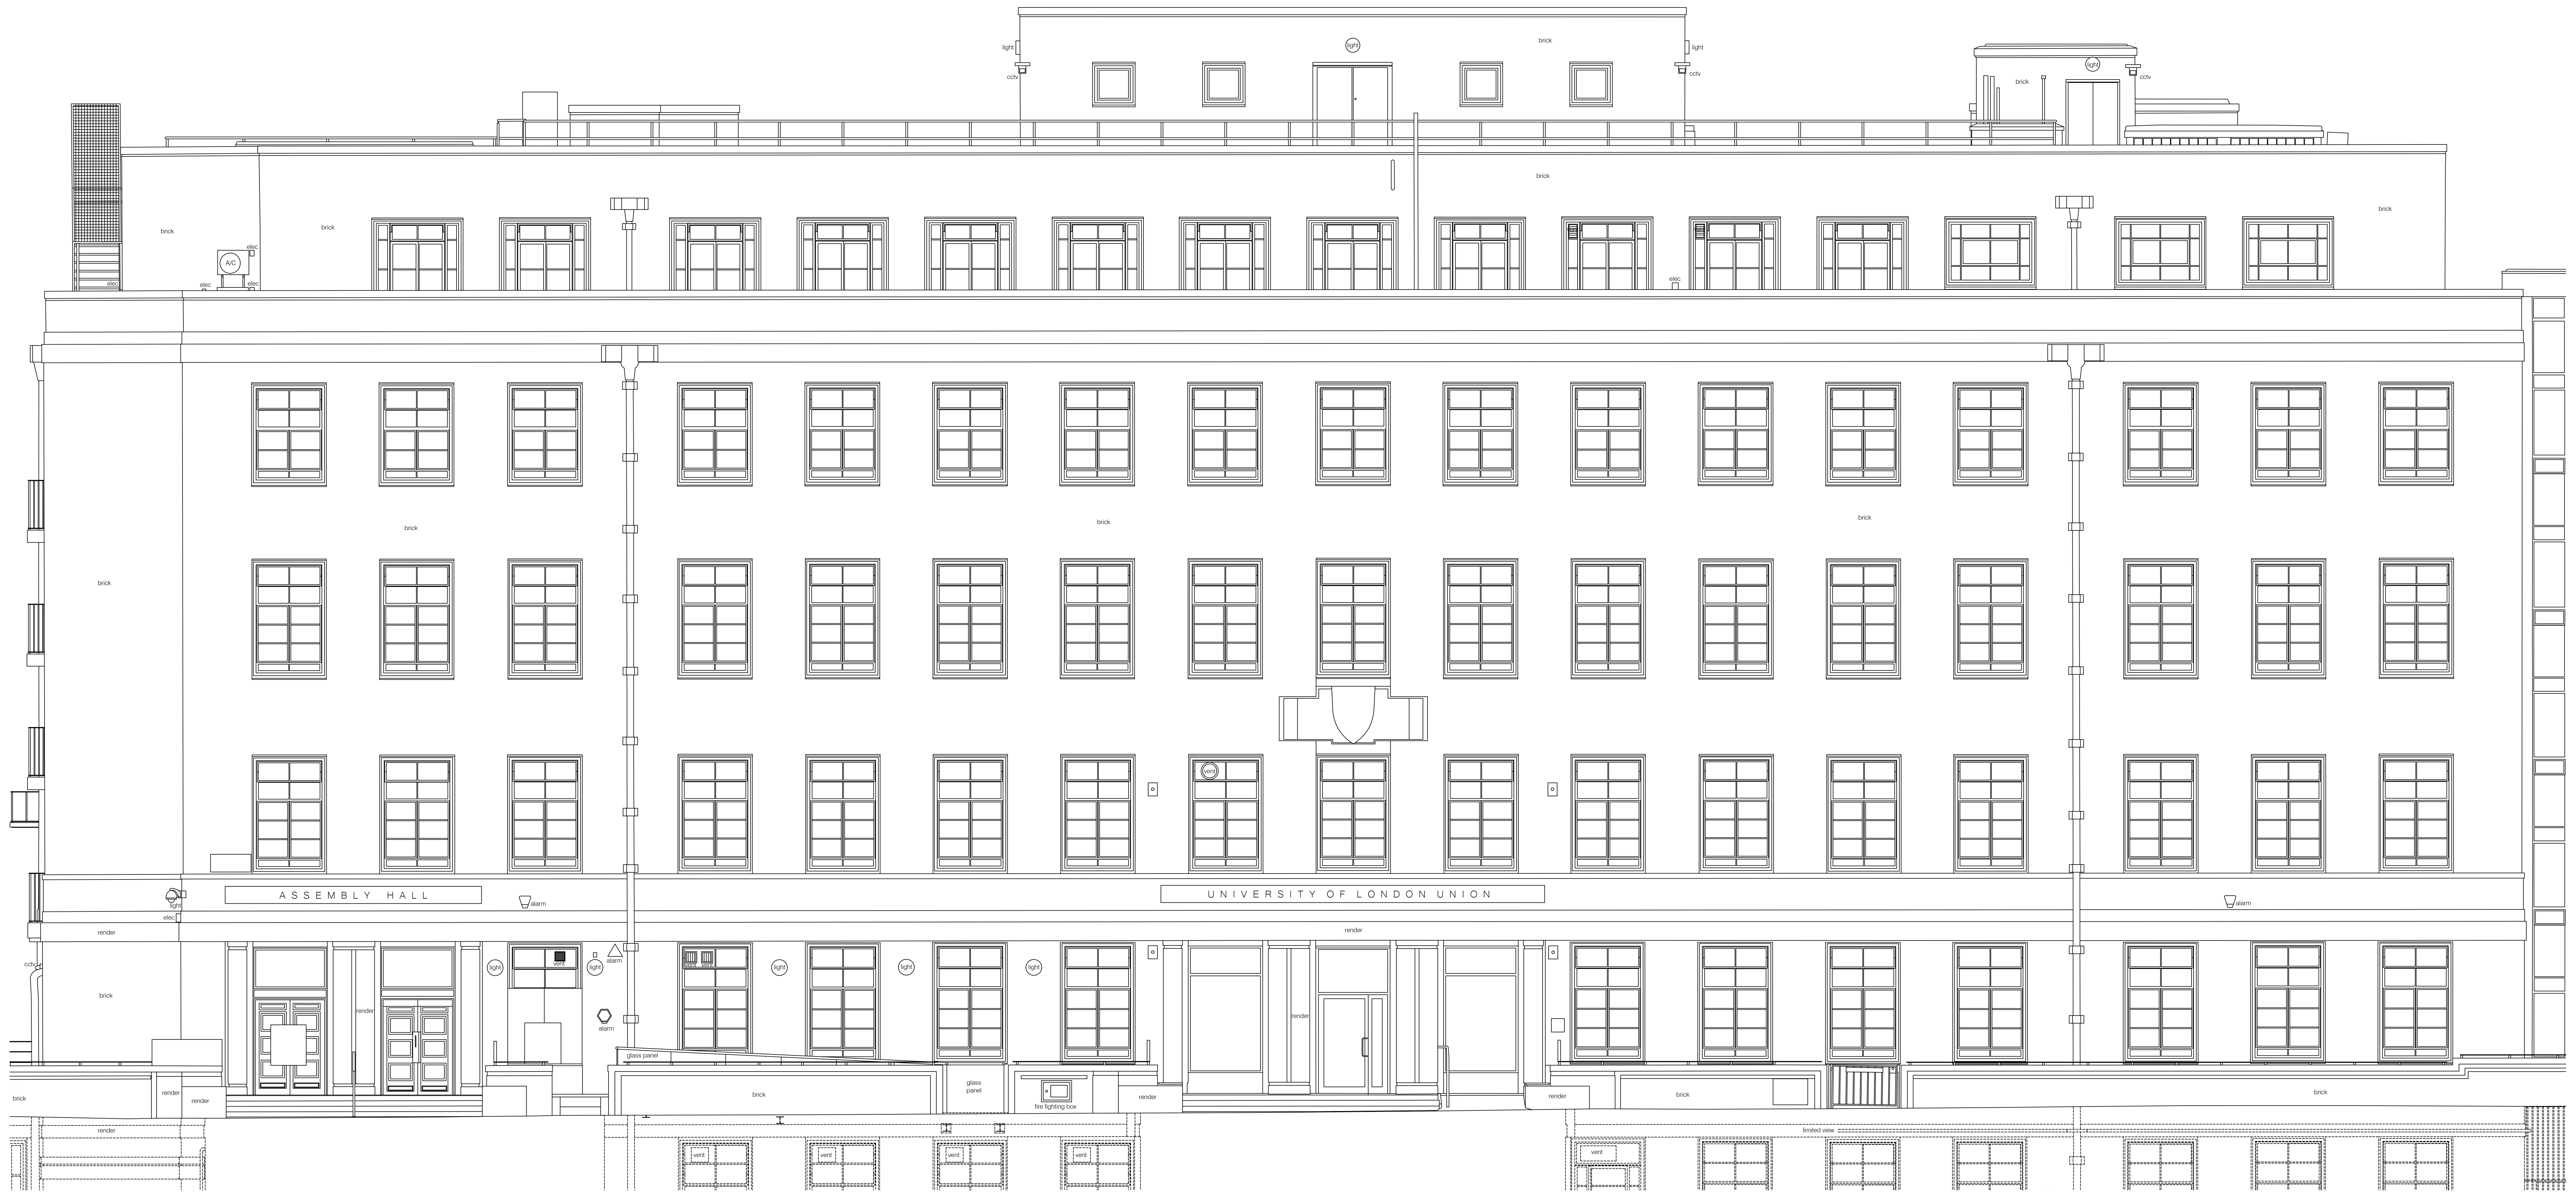

EXISTING ELEVATION

SCALE 1:50 @ A0

0m 0.5m 1m 1.5m 2m 2.5m 3m

© MARIS INTERIORS LLP Property & Copyright

Use of drawings in any form, for any purpose, without the express permission of MARIS INTERIORS LLP. Electronic copies of this drawing are supplied for convenience only. No dimensions or other information should be used from the electronic copy. Do not scale from this drawing. If you are using the drawing for any purpose, you must verify all dimensions, levels, and components on site. Any discrepancies should be addressed in writing to the office for distribution prior to the commencement of the work. The contractor shall bear full responsibility for any inaccuracies. Any copies to vendors or others shall be guaranteed to be for the use of the recipient only and not for any other purpose. This drawing is to be used in conjunction with all other contract documentation. This drawing must be signed otherwise it will be void. Building parameters taken from a built drawing provided. Check survey undertaken only, subject to statutory approval. All dimensions shown are in millimetres unless otherwise shown.

A Issued for Planning HP/IG 26/07/2024

REV	DESCRIPTION	BY	DATE

FOR PLANNING

**Birkbeck College BCB
Additional Teach Rm**

Address
Birkbeck Central Building
86-90 Gower Street
London WC1E 7HX

Project Number	Ref	Floor	Detail	Rev
32838	01	N/A	PL01	A

Drawing Title

EXISTING ELEVATION

Produced by	Scale	Date Created
HP/IG	1:50 @ A0	19/07/24

MARIS INTERIORS
The Holburn Building
88 Newmarket Street
London EC1A 3DF

020 7600 8866
info@marisinteriors.co.uk
maris.co.uk

0G

Floor

0G