


USE FIGURED DIMENSIONS ONLY.

ALL DIMENSIONS MUST BE CHECKED ON SITE & ANY INCONSISTENCIES MUST BE REPORTED BACK TO THE ARCHITECT.


THIS DRAWING AND ANY DESIGNS INDICATED THEREON ARE THE COPYRIGHT OF THE ARCHITECT. ALL RIGHTS ARE RESERVED. NO PART OF THIS WORK MAY BE REPRODUCED WITHOUT PRIOR PERMISSION IN WRITING FROM THE ARCHITECT.

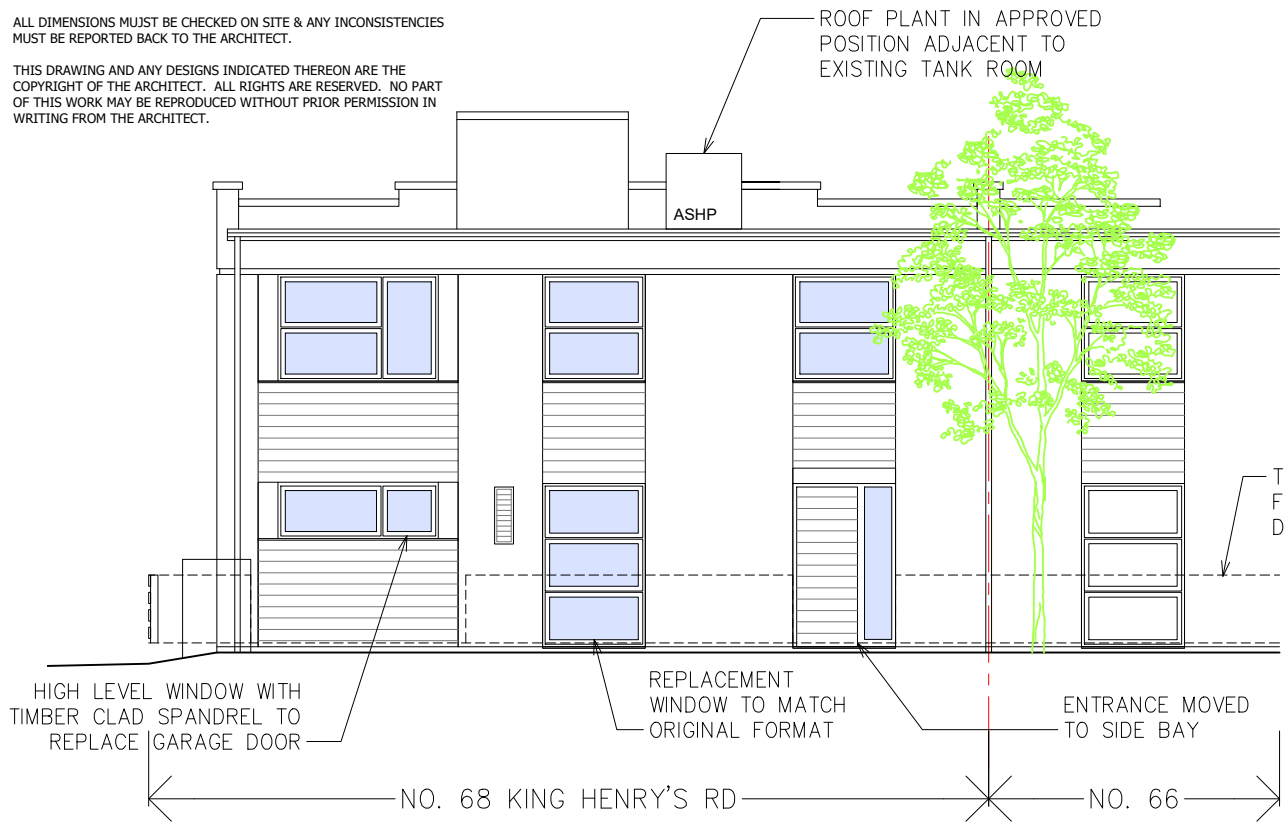

1

PROPOSED SOUTH ELEVATION


1 : 100

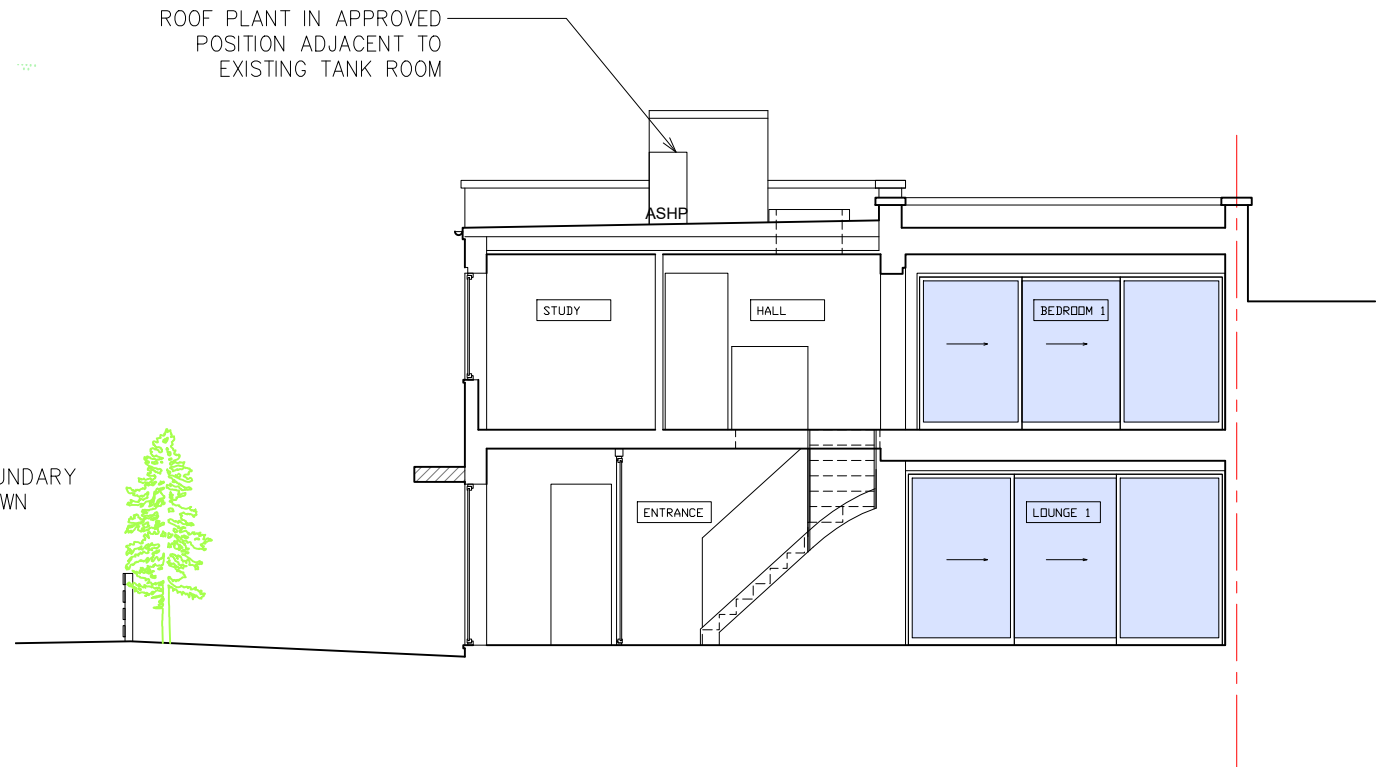

2

PROPOSED SECTION A-A


1 : 100

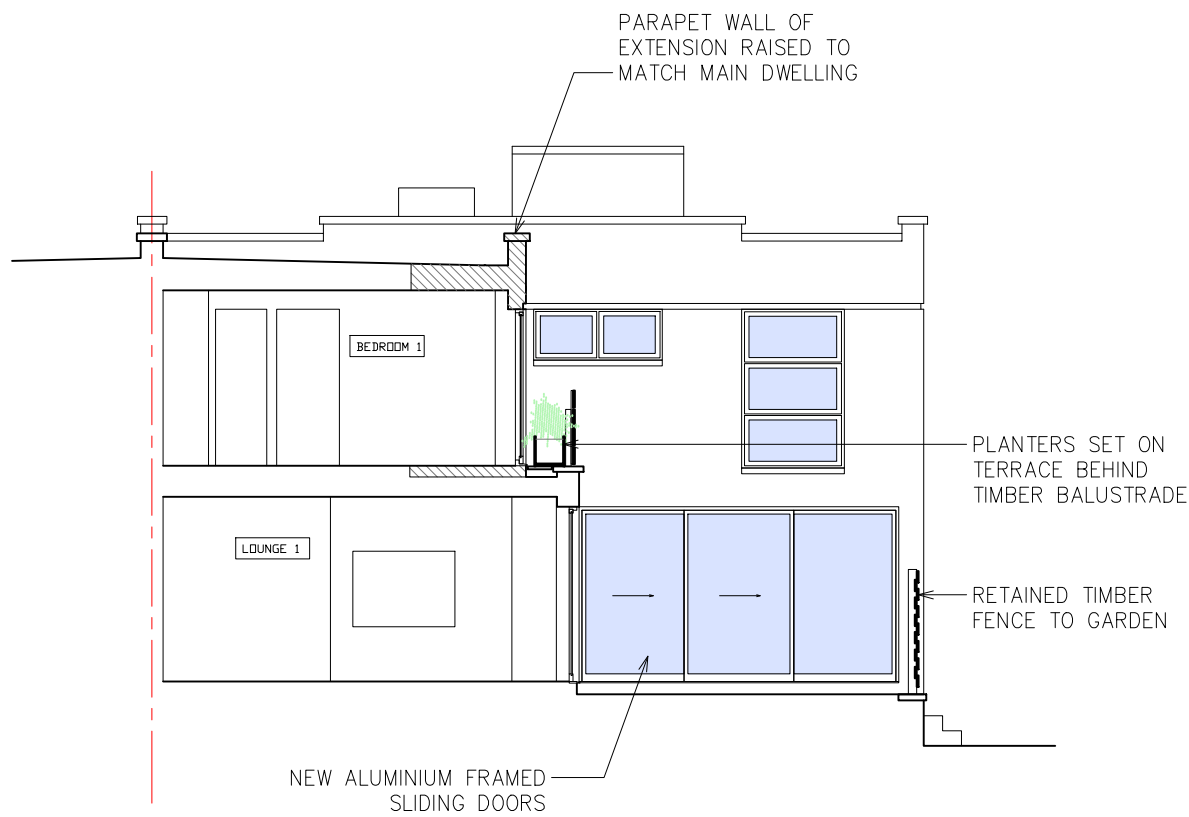

3

PROPOSED NORTH SECTION/ELEVATION B-B


1 : 100

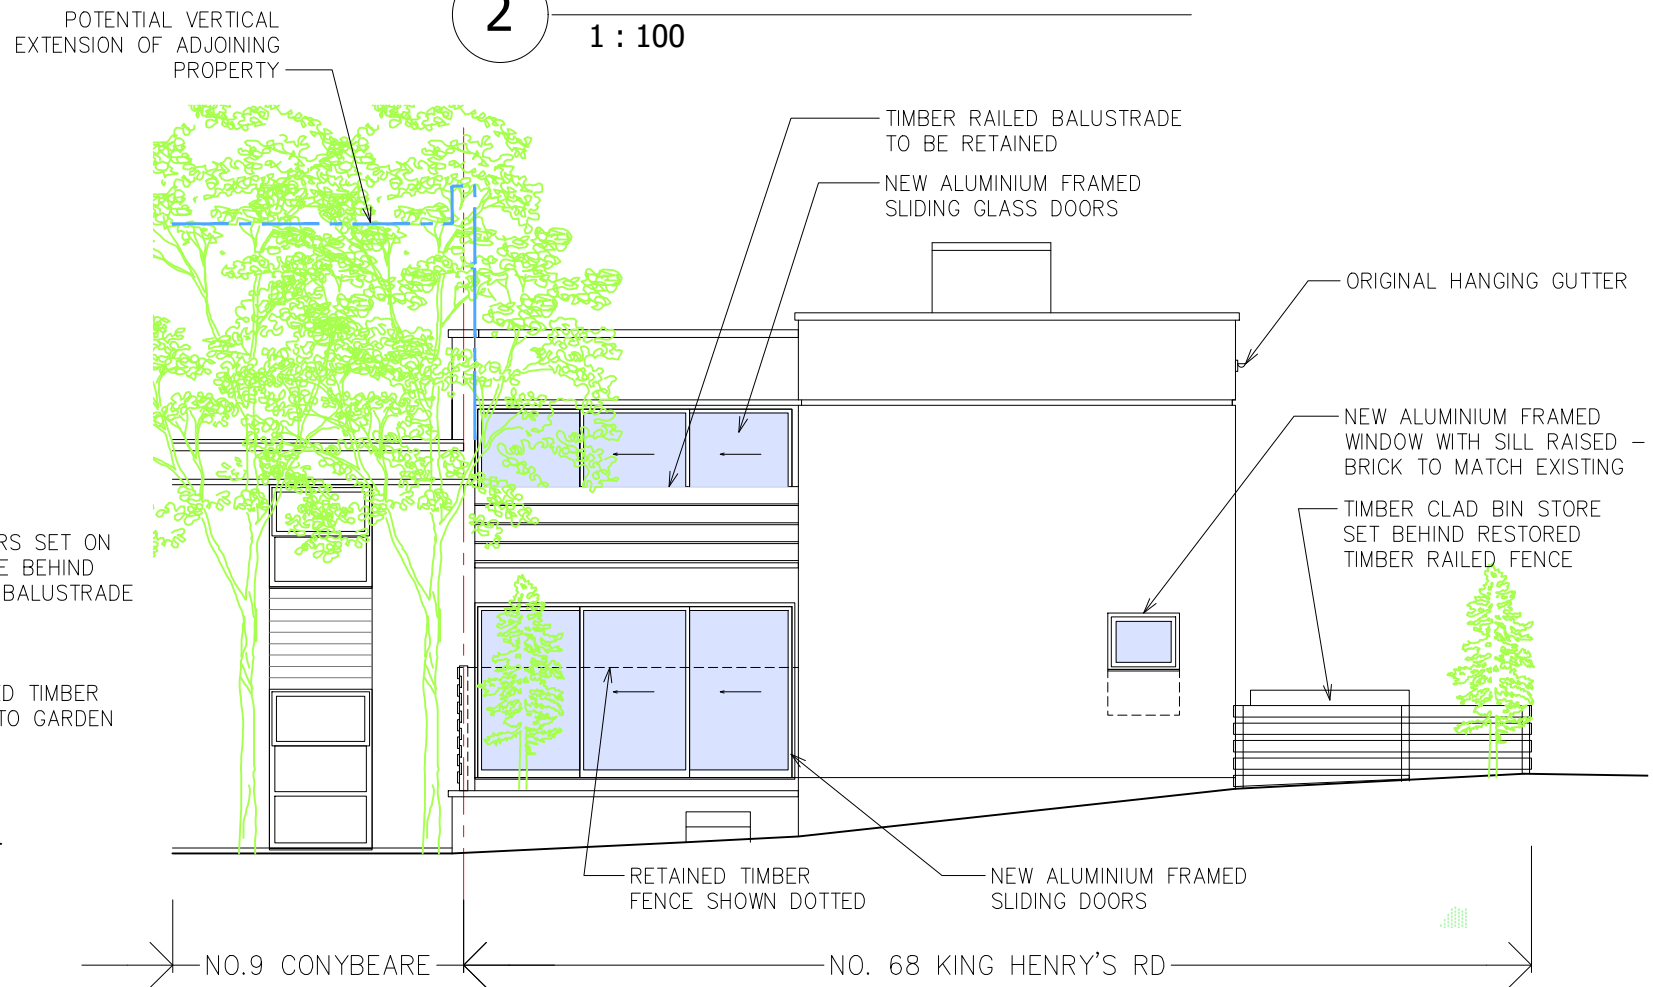

4

PROPOSED SIDE ELEVATION

1 : 100

 

LOCATION

68 King Henry's Road
London NW3 3RR

DRAWING TITLE

PROPOSED ELEVATIONS &
SECTIONS

DATE

Mar 2024

SCALE

1:100 @A3

JOB NO

2304

DWG NO/REV

105/D