



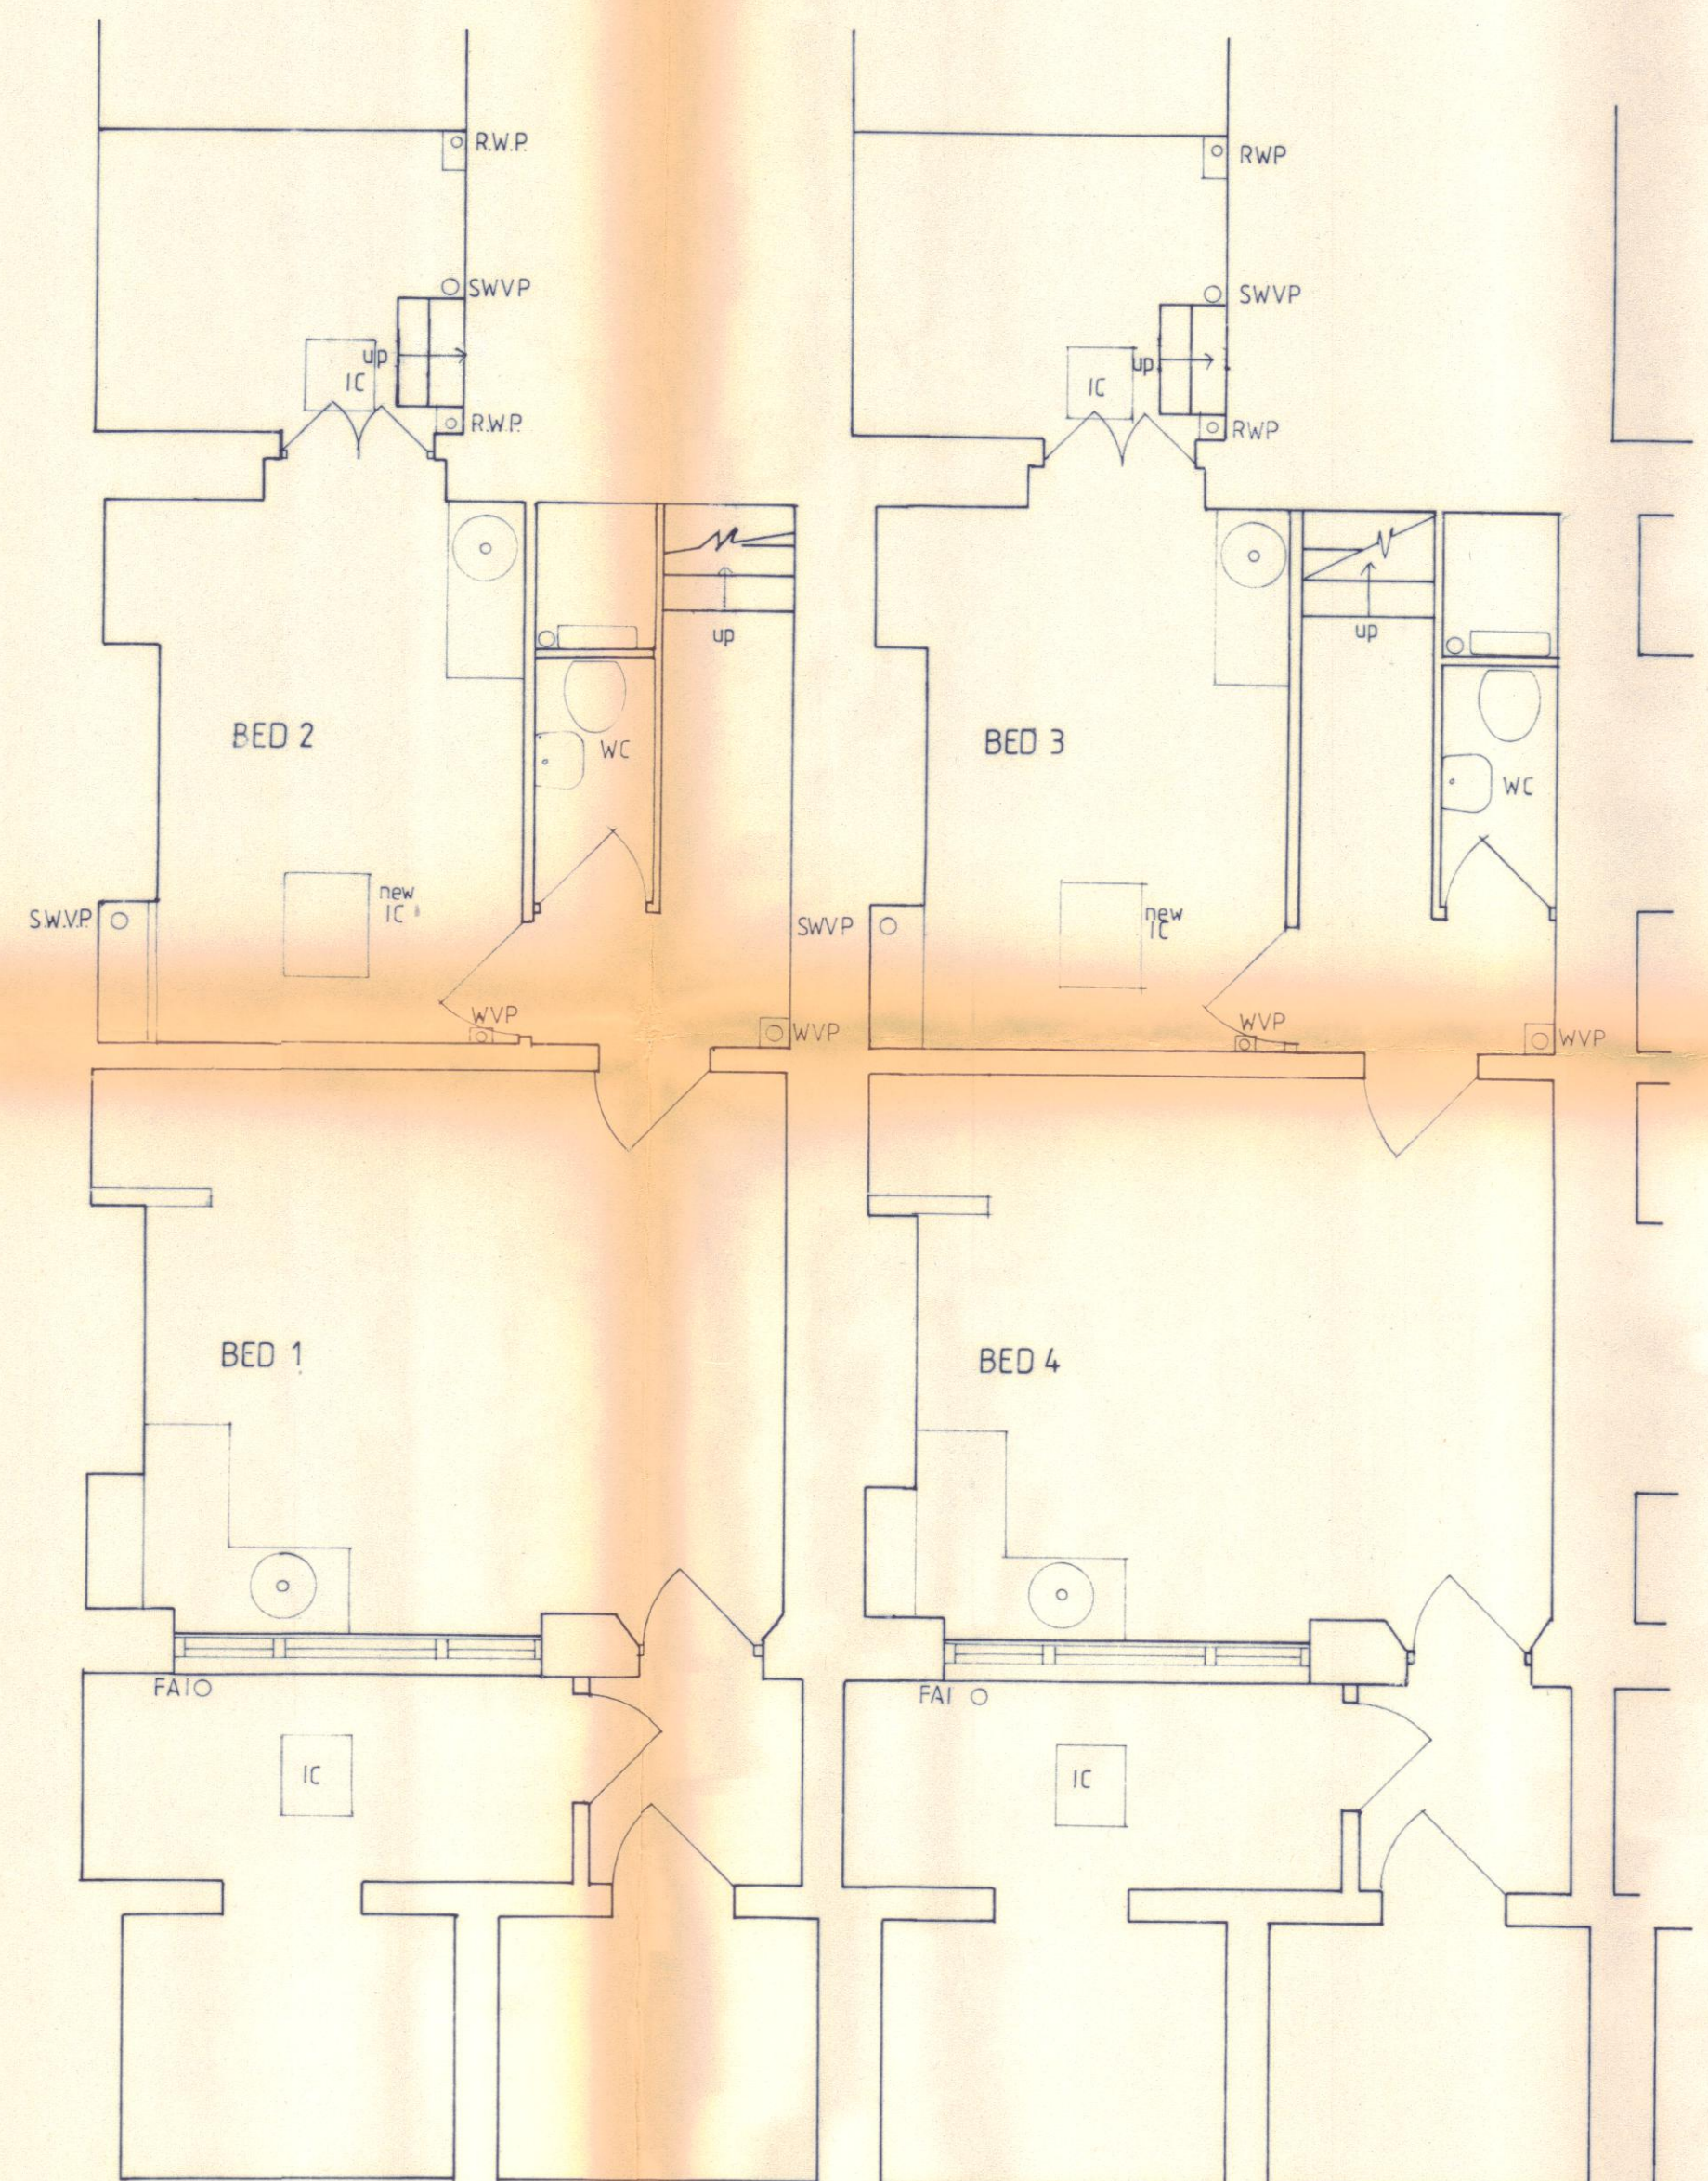


Basement Level

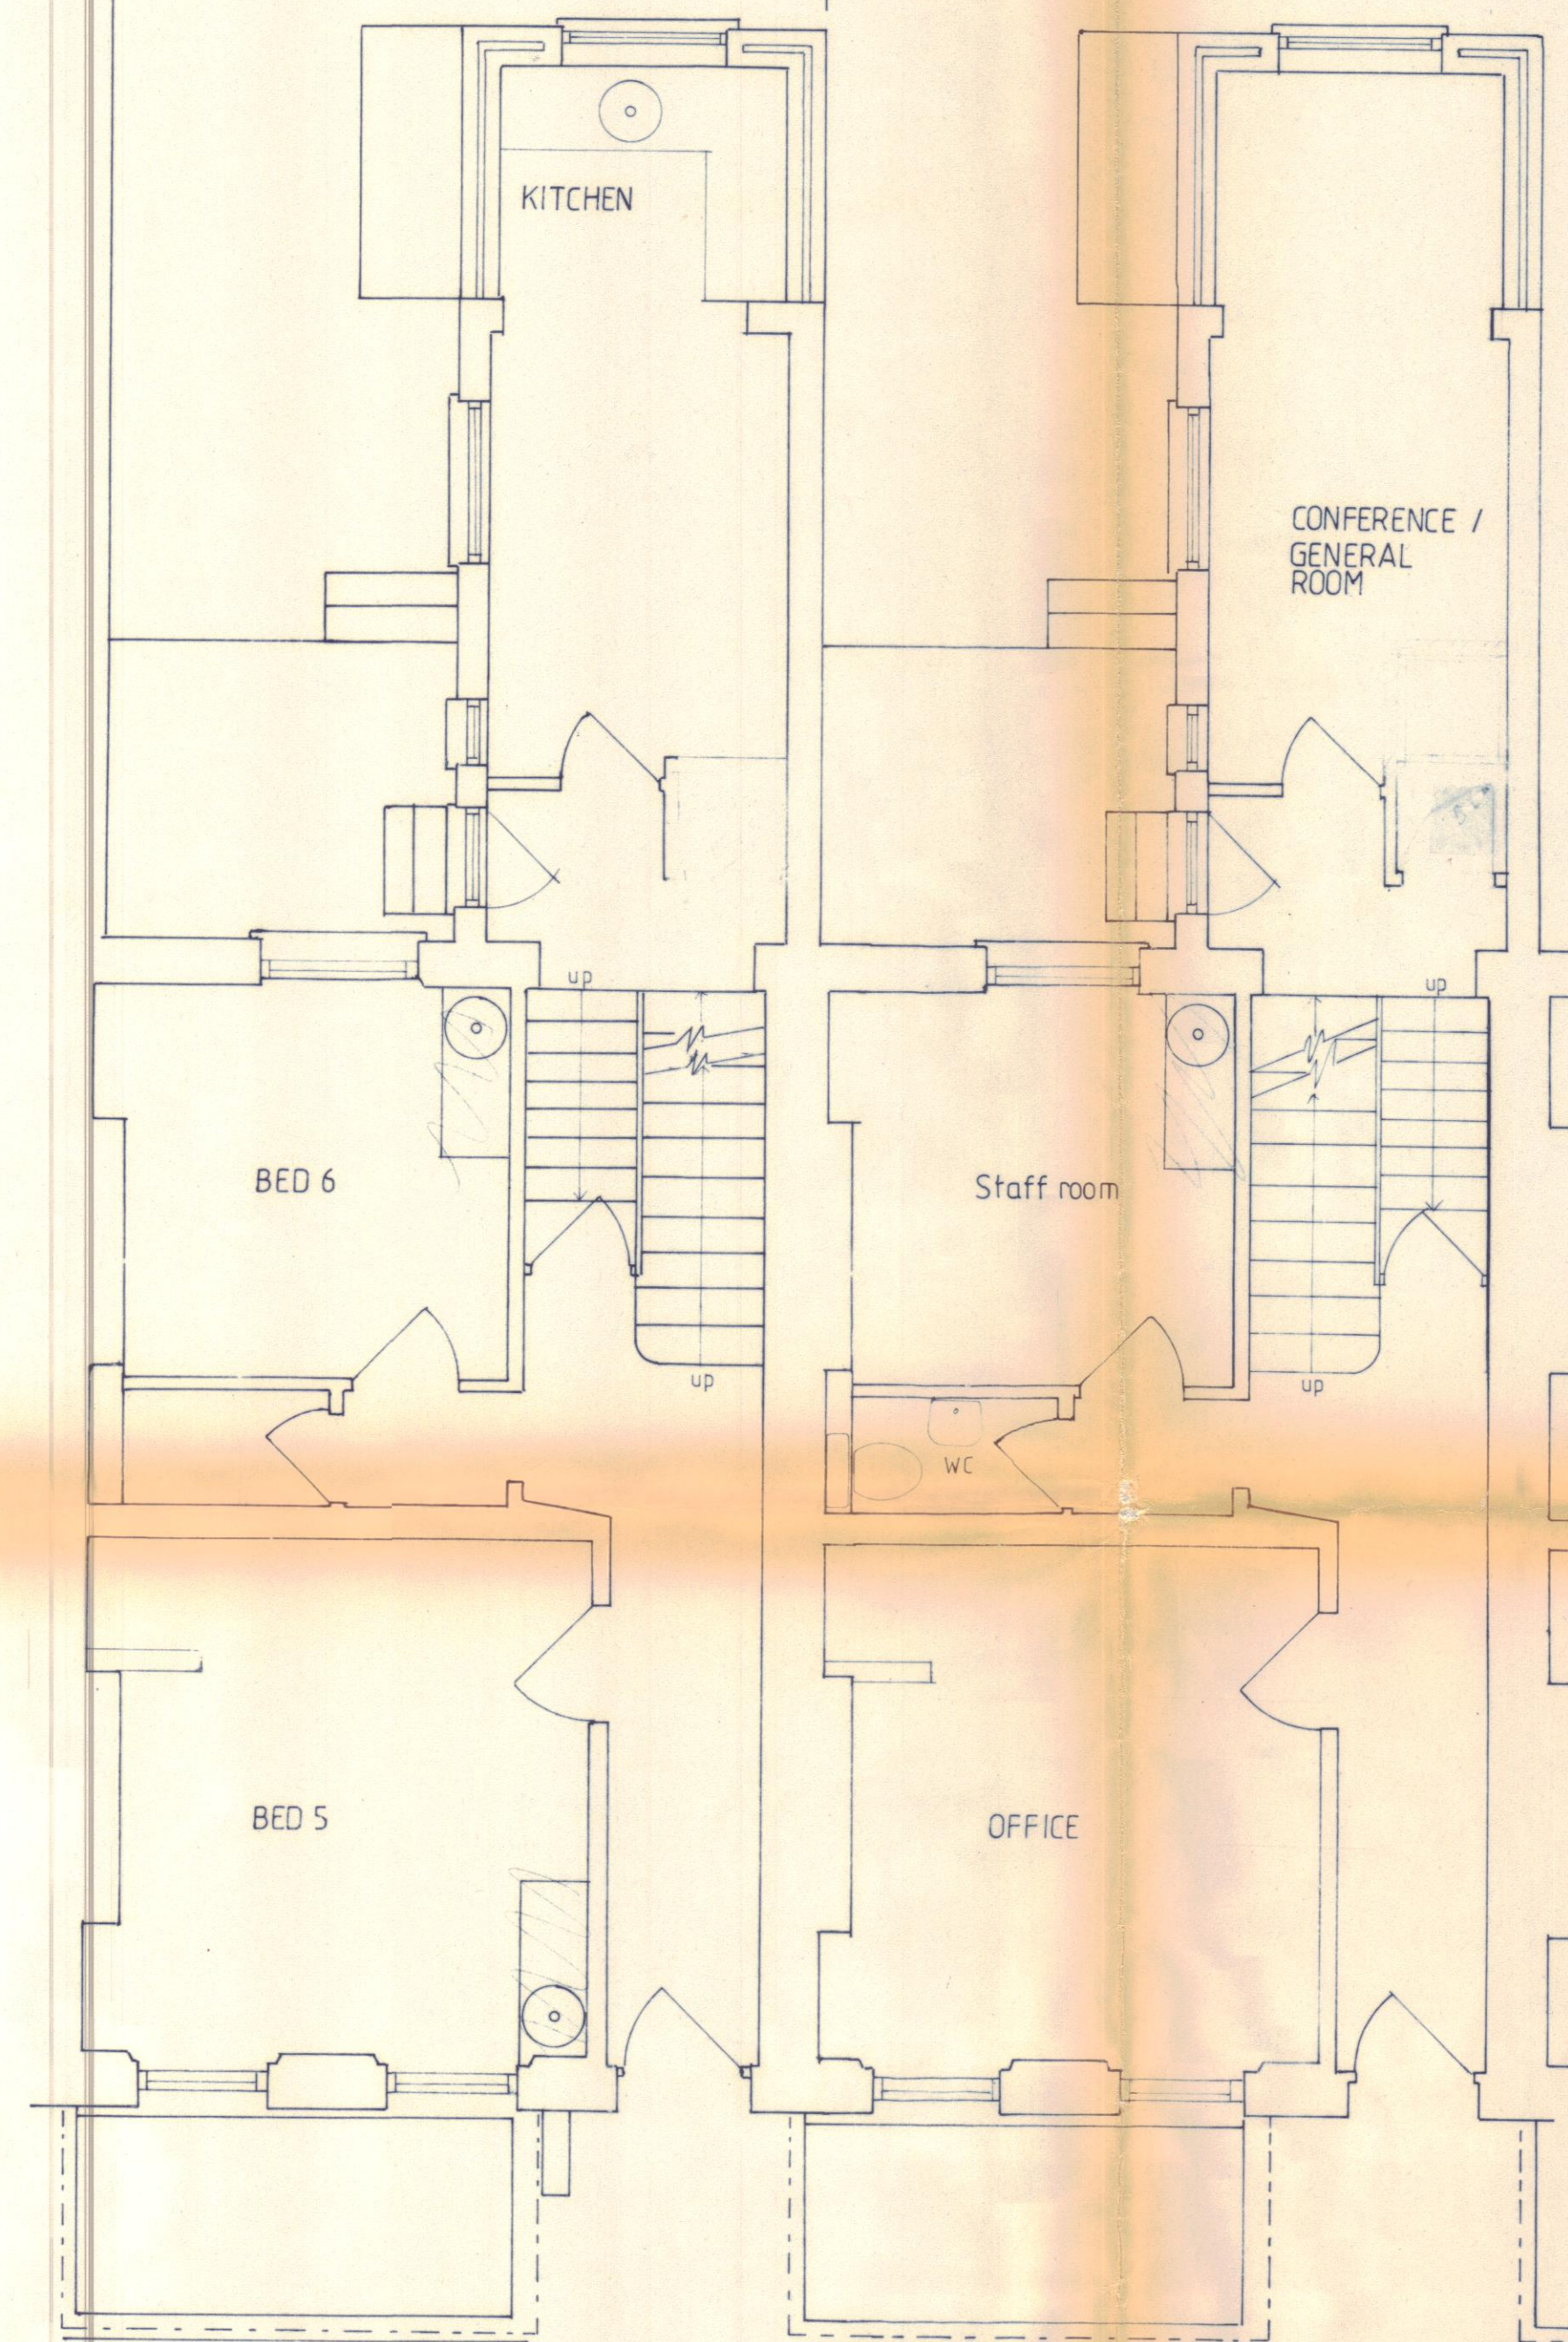

Ground Floor Level

TP8903674
TP8903675

SPRINGETT & GOULD Chartered Building Surveyors 21 Gloucester Place, London W1H 3PN. Telephone: 01-486 4734/7804			
Address/Client			
18/20 Royal College Street NW1			
Drawing title			
Basement and Ground Floor Plans (Proposed)			
Date	Scale	Drawing no.	Revision
16/11/89	1:50 approx	300/01	

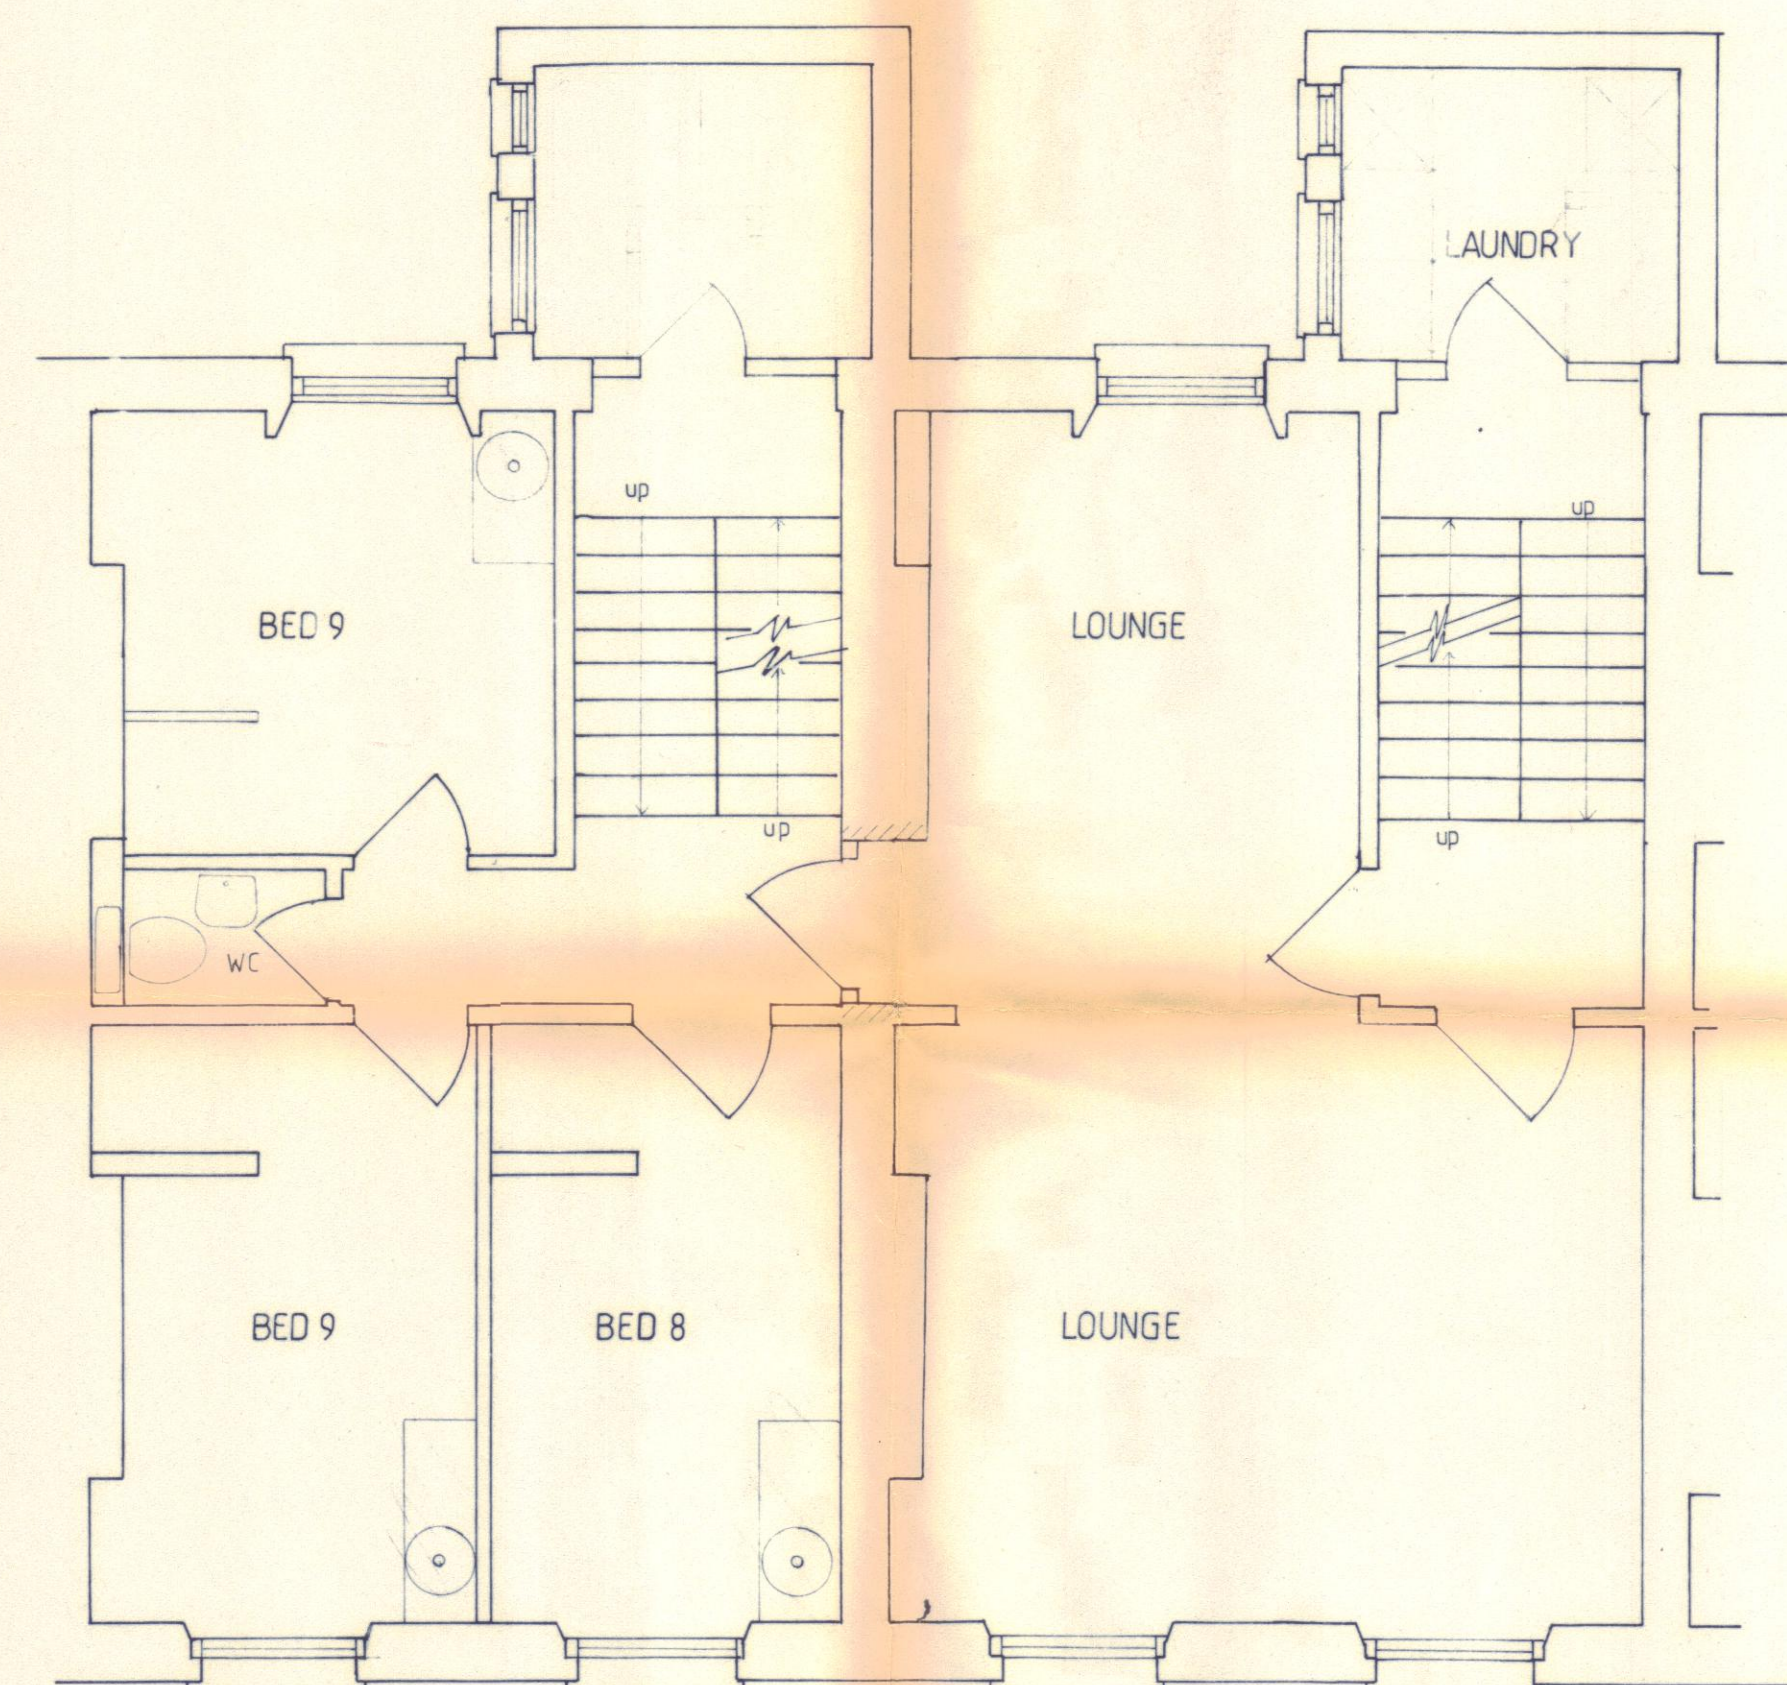

20

18

First Floor Level




20

18

Second Floor Level

TP8903674
TP8903675

SPRINGETT & GOULD Chartered Building Surveyors			
21 Gloucester Place, London W1H 3PN. Telephone: 01-486 4734/7804			
Address/Client			
18/20 Royal College Street			
Drawing title			
First and Second Floor Plans. (Proposed)			
Date 16/11/89	Scale 1:50 approx	Drawing no. 300/02	Revision

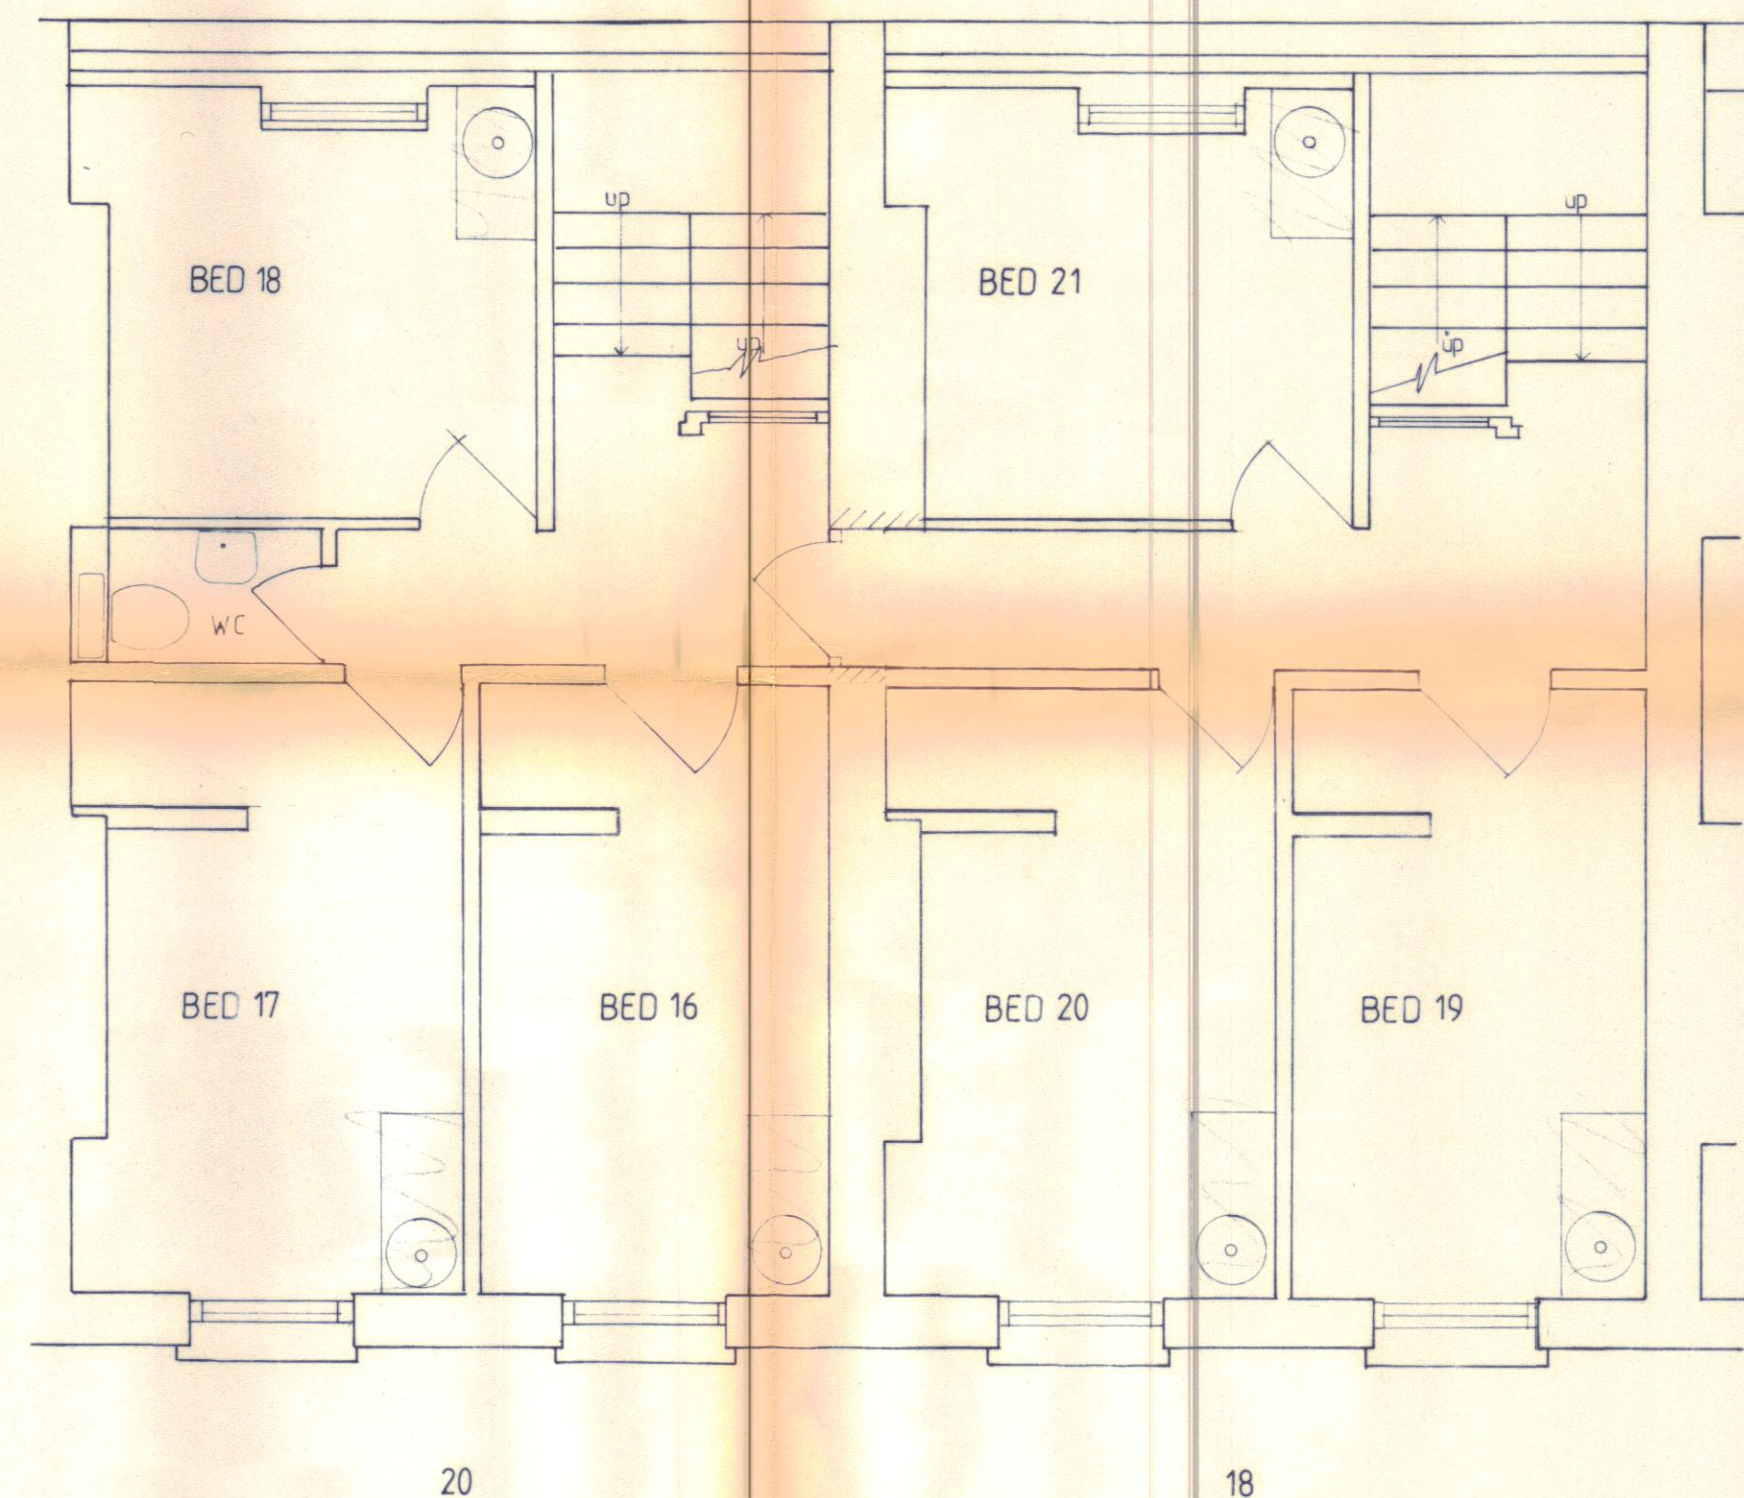

Third Floor Level.

TP8903674
TP8903675

SPRINGETT & GOULD Chartered Building Surveyors 21 Gloucester Place, London W1H 3PN. Telephone: 01-486 4734/7804			
Address/Client			
18/20 Royal College Street NW1.			
Drawing title			
Proposed Third Floor Plan.			
Date	Scale	Drawing no.	Revision
16/11/89	1:50 approx.	300/03	1