

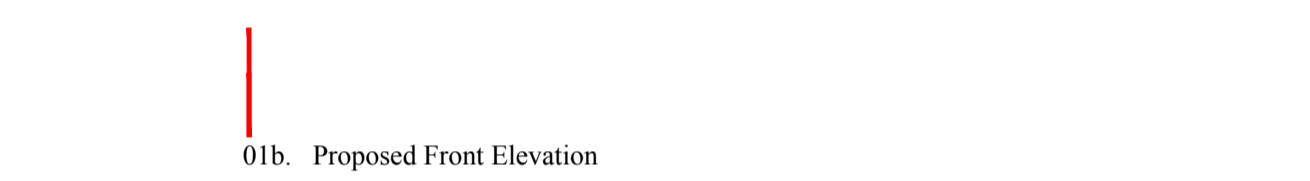



01a. Proposed Front Elevation - on top of roof

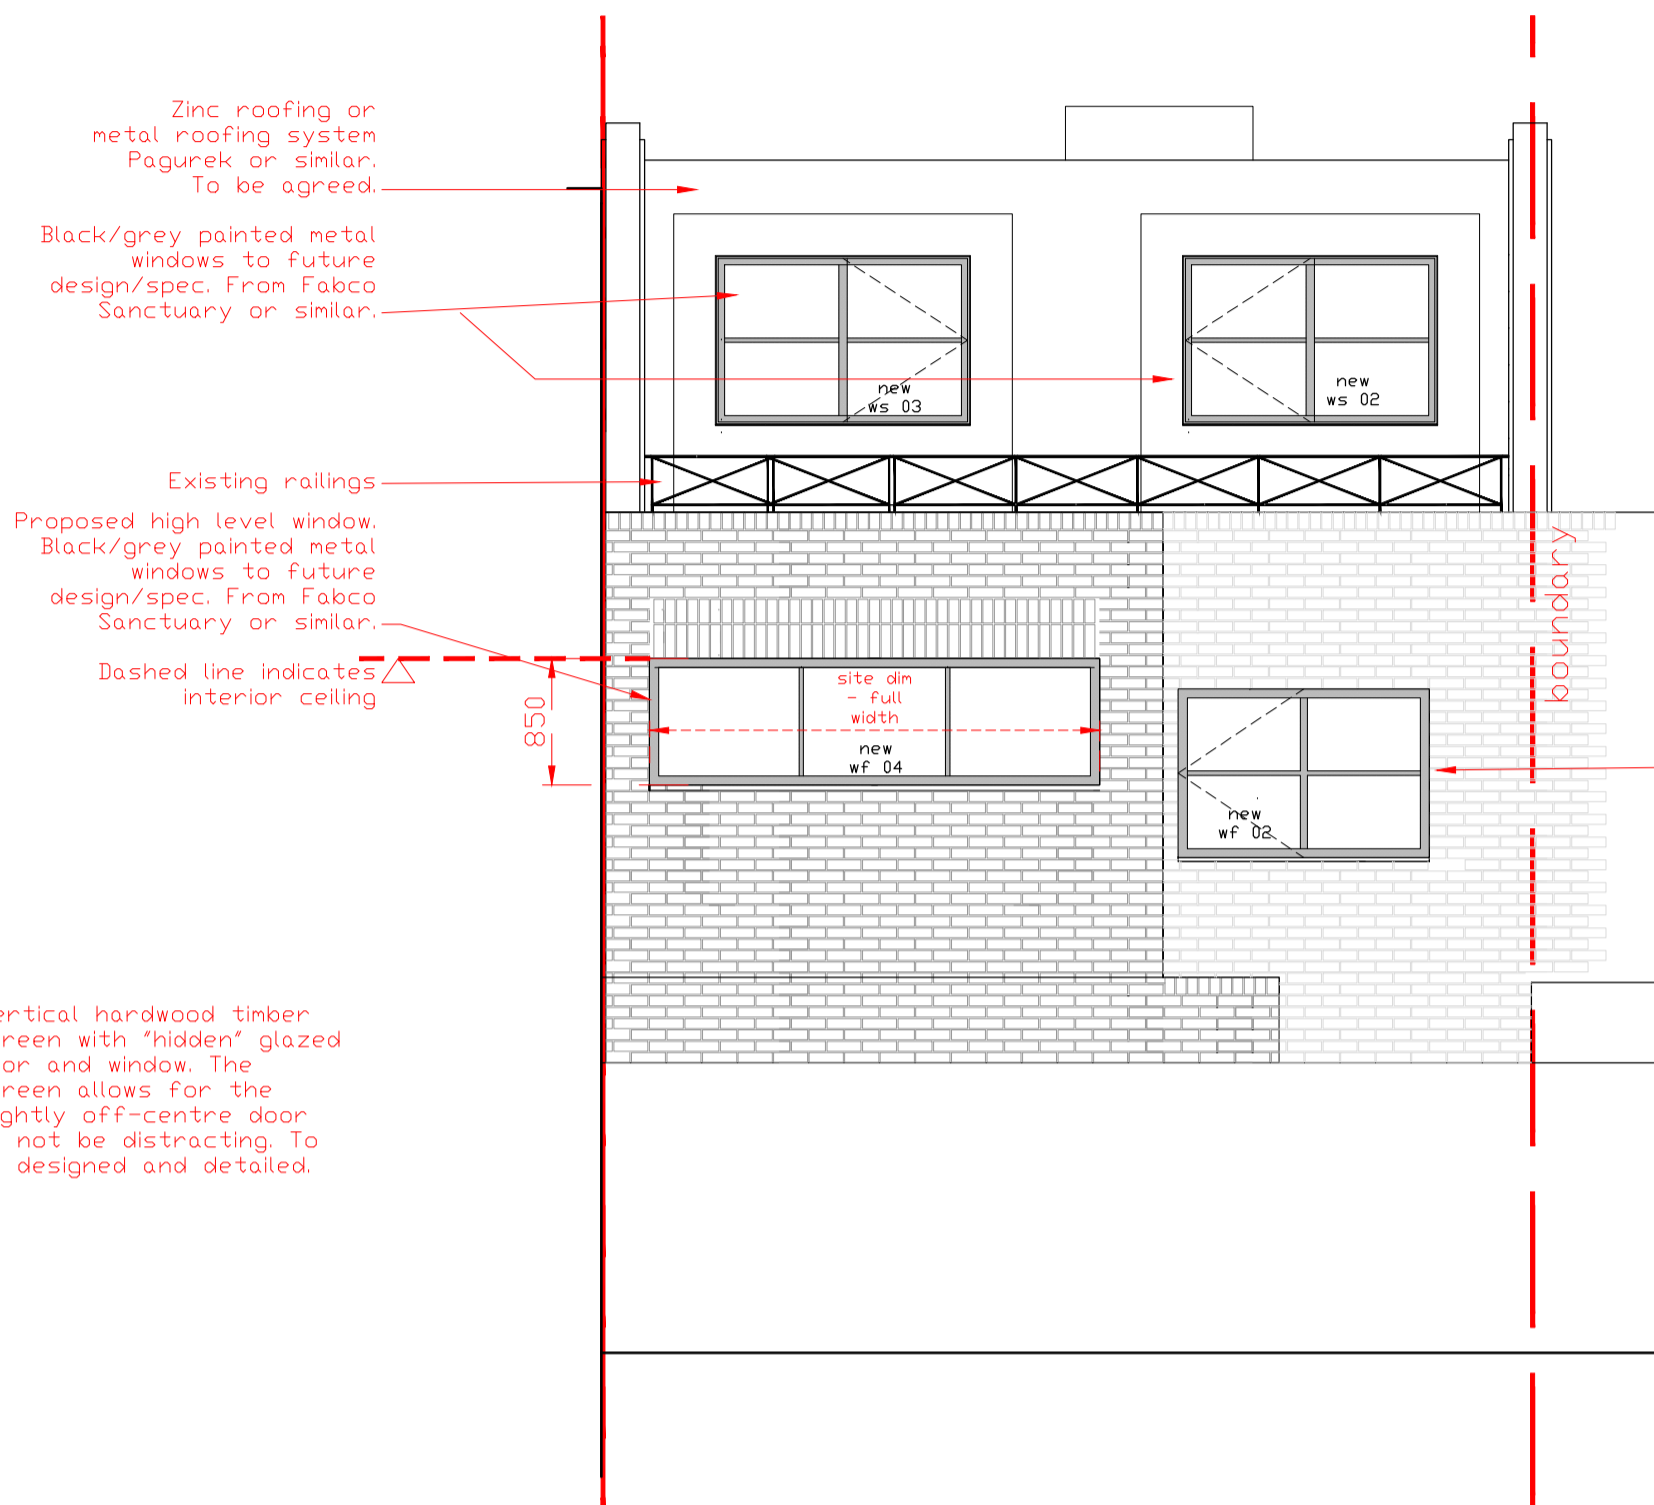


01b. Proposed Front Elevation

 


02a. Proposed Rear Elevation

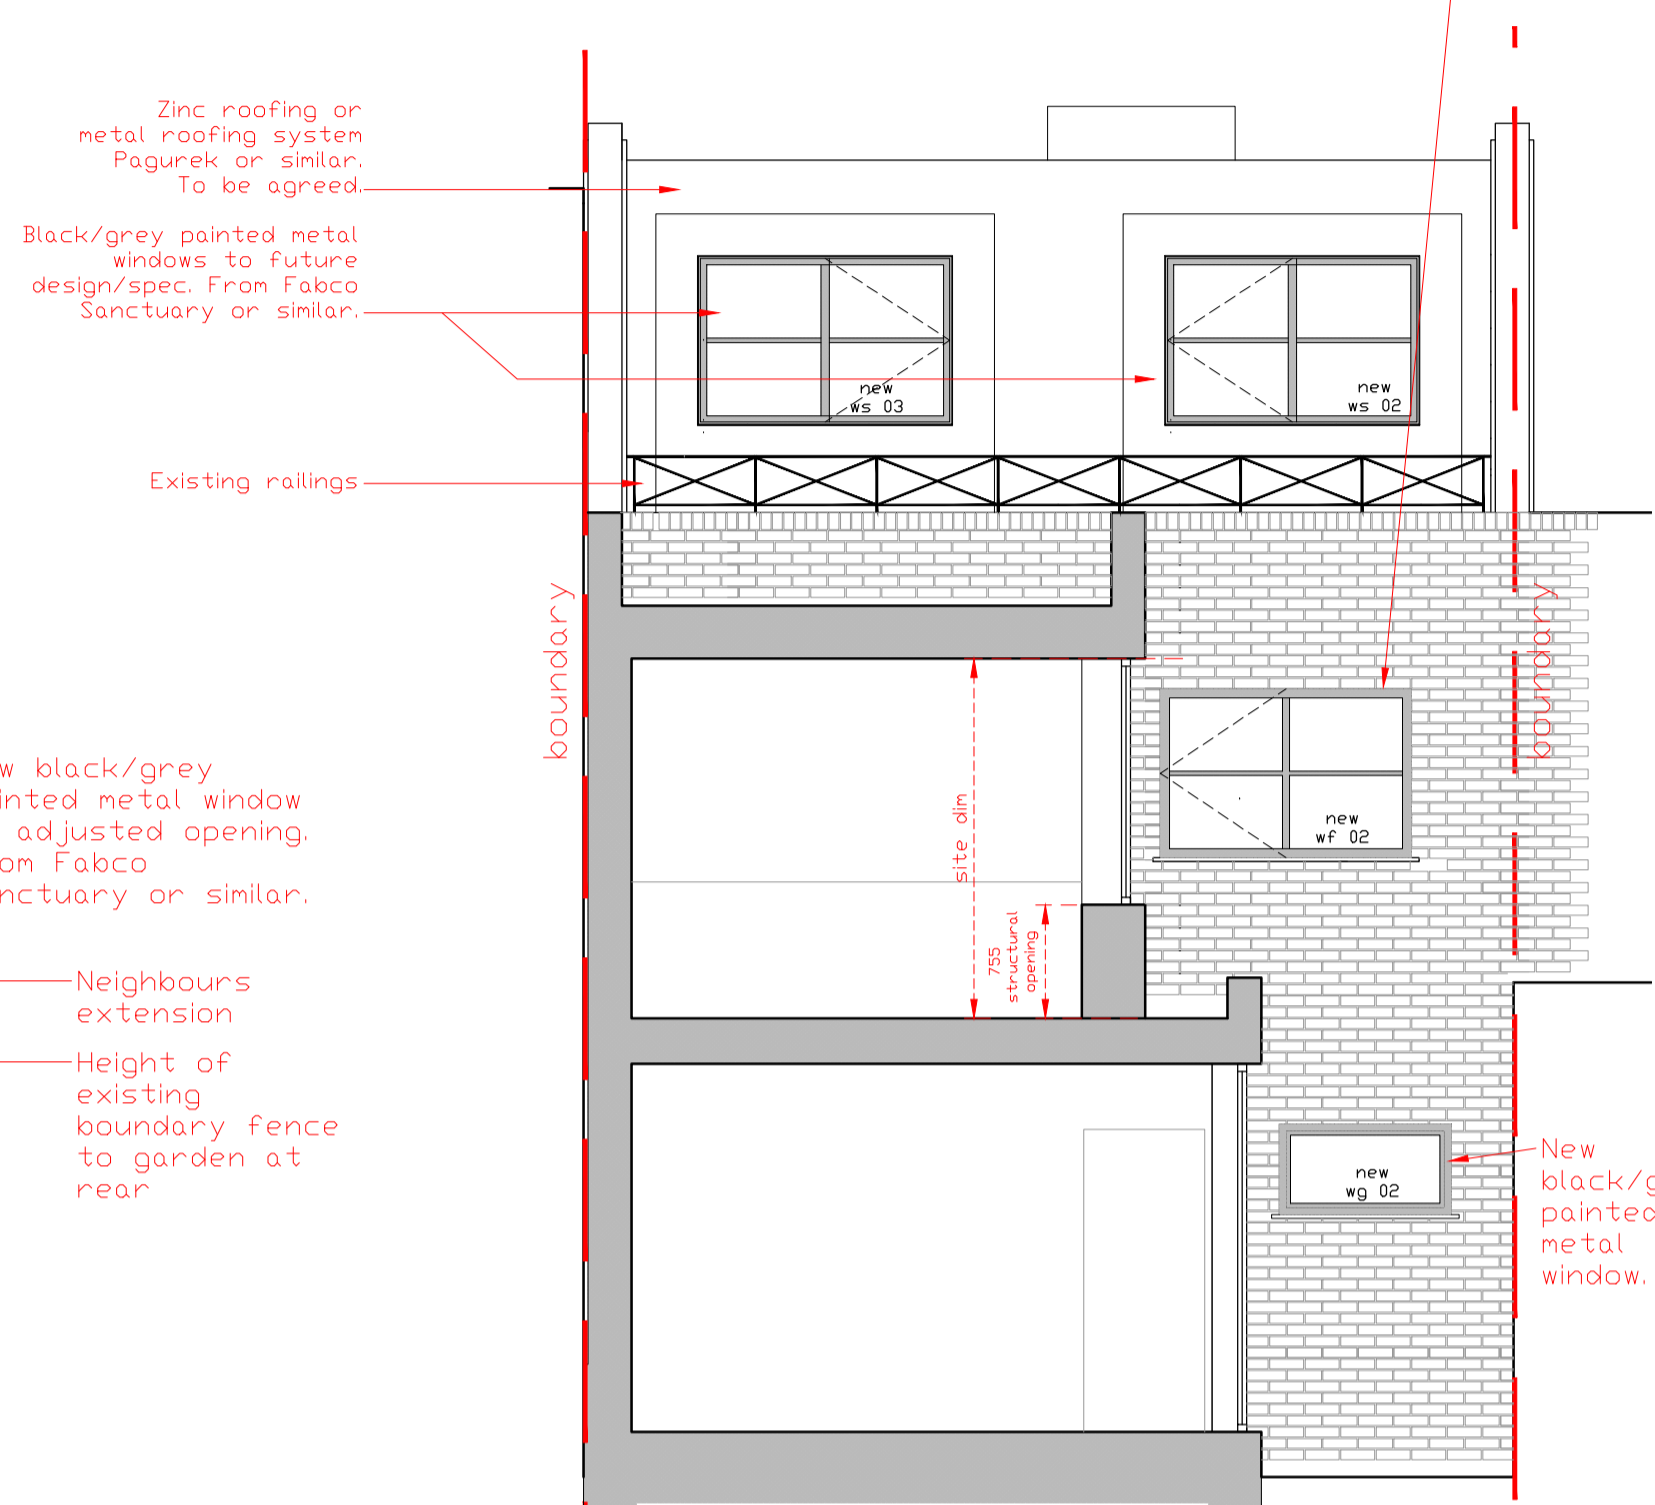


02b. Proposed Rear Elevation/Section

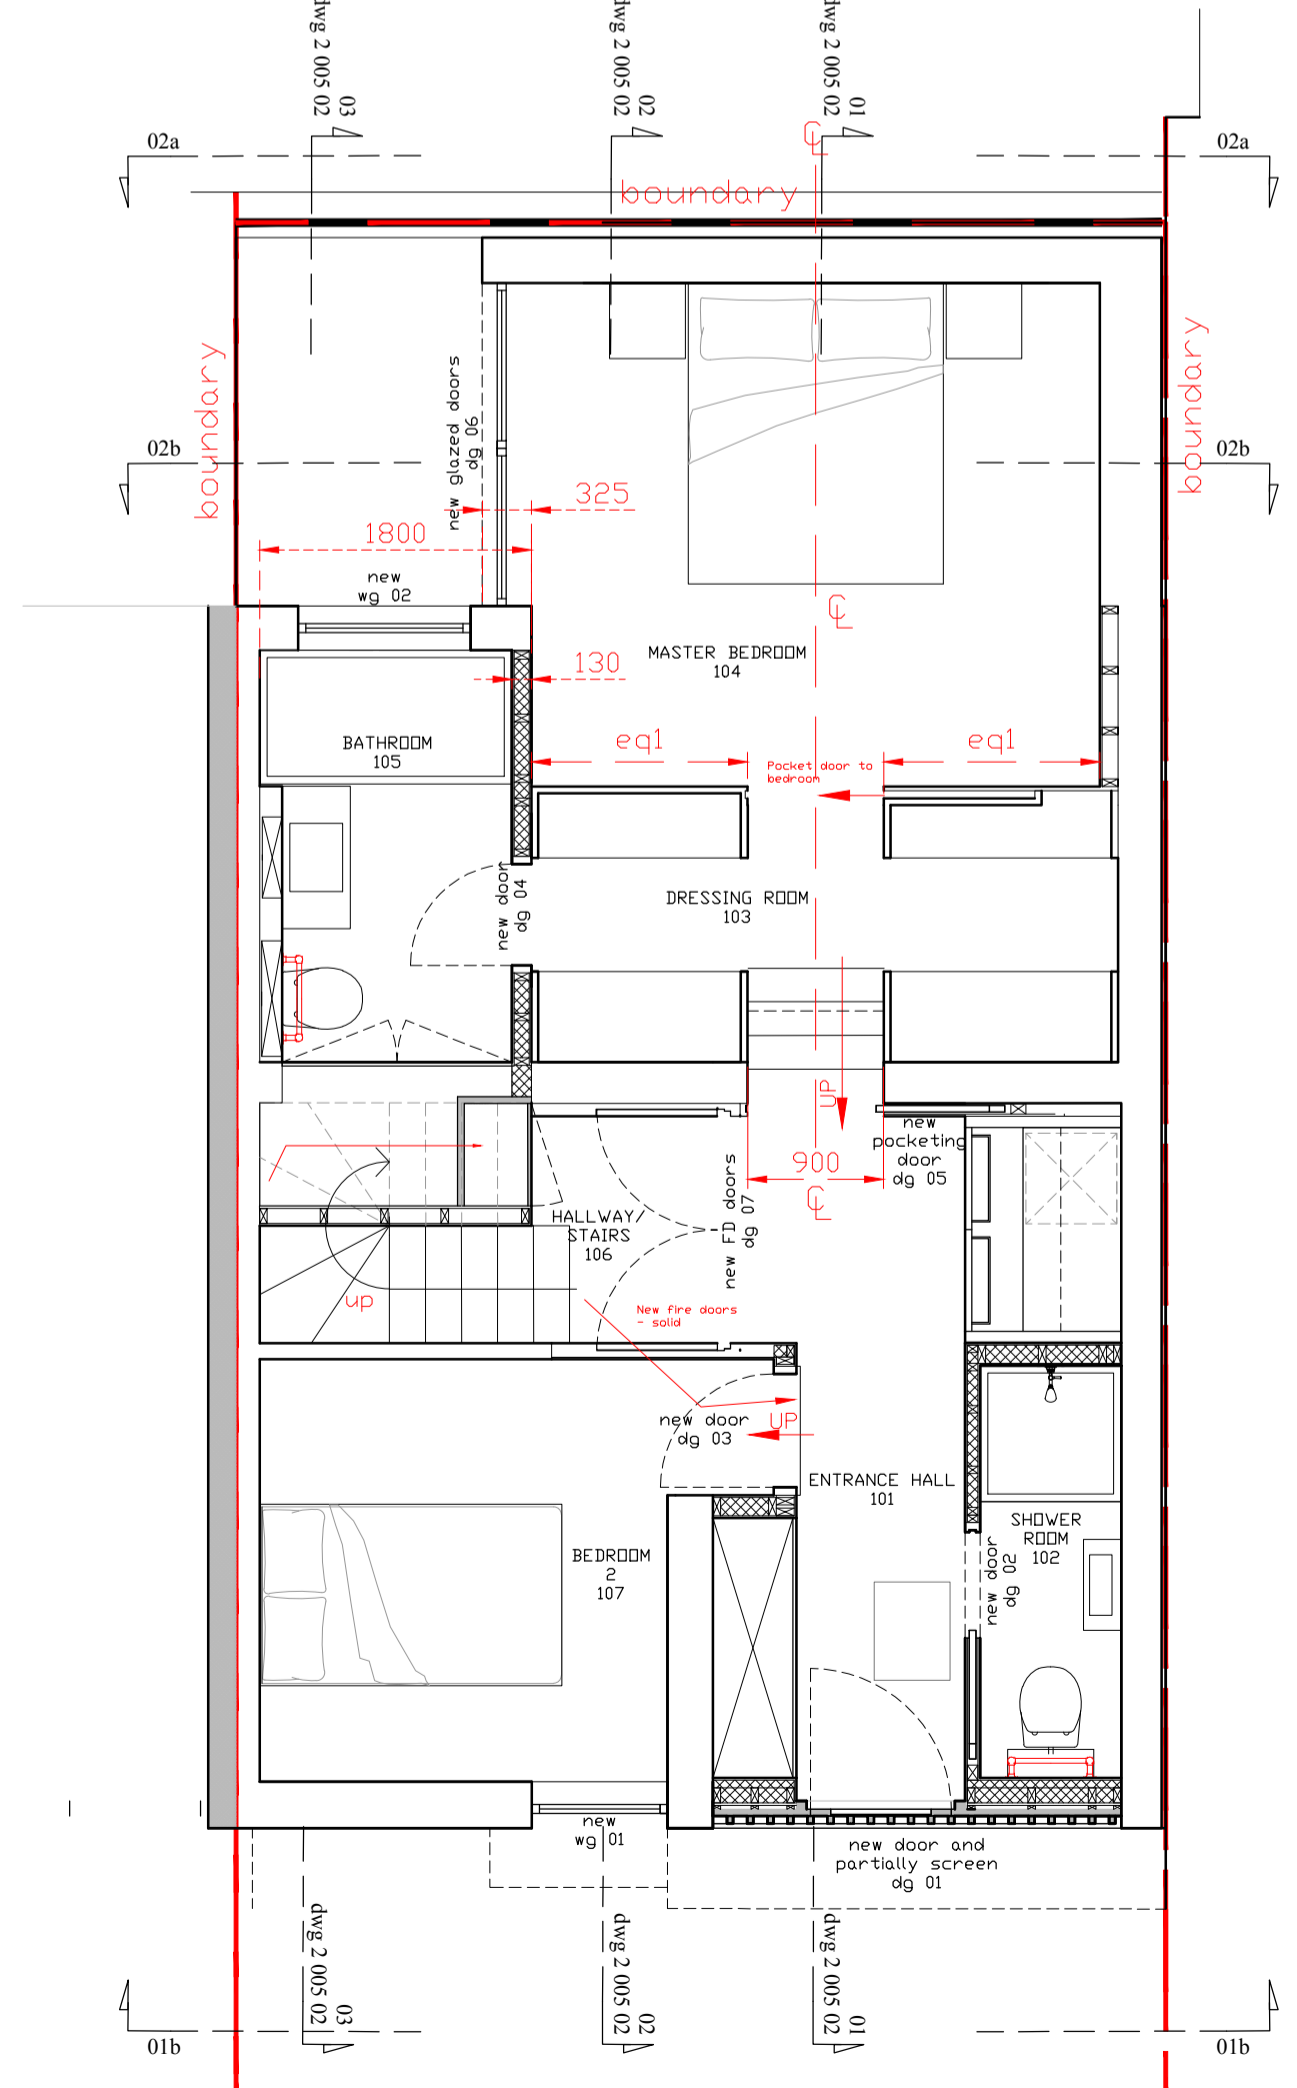

03. Proposed Ground Floor Plan

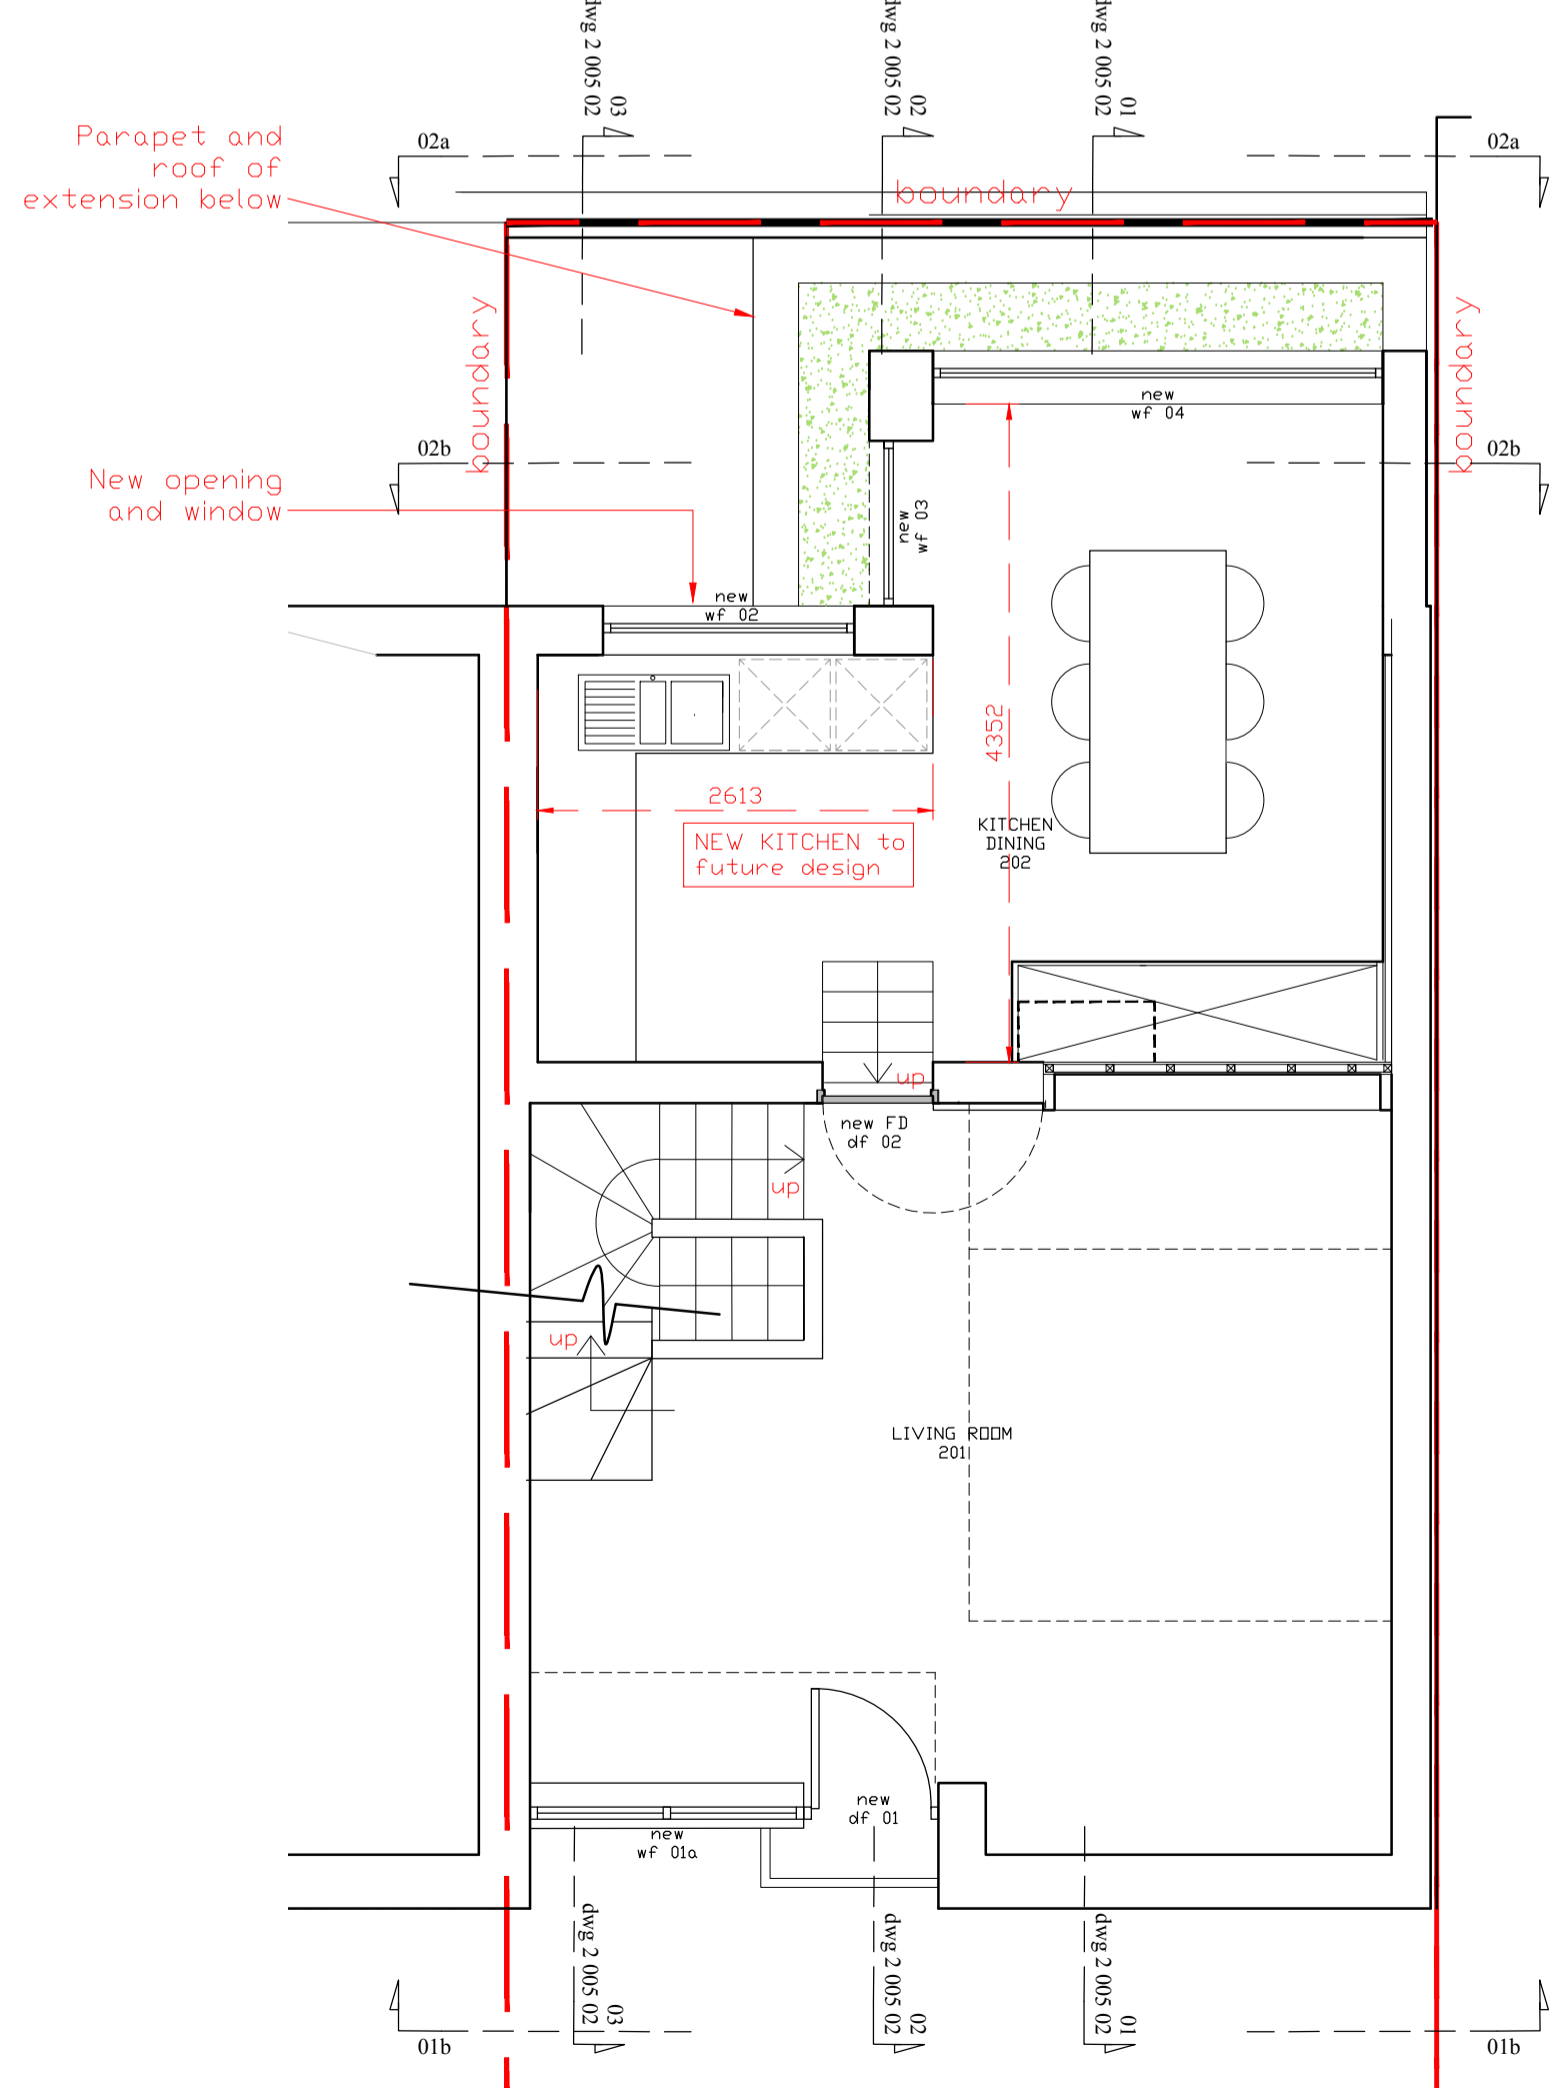

04. Proposed First Floor Plan

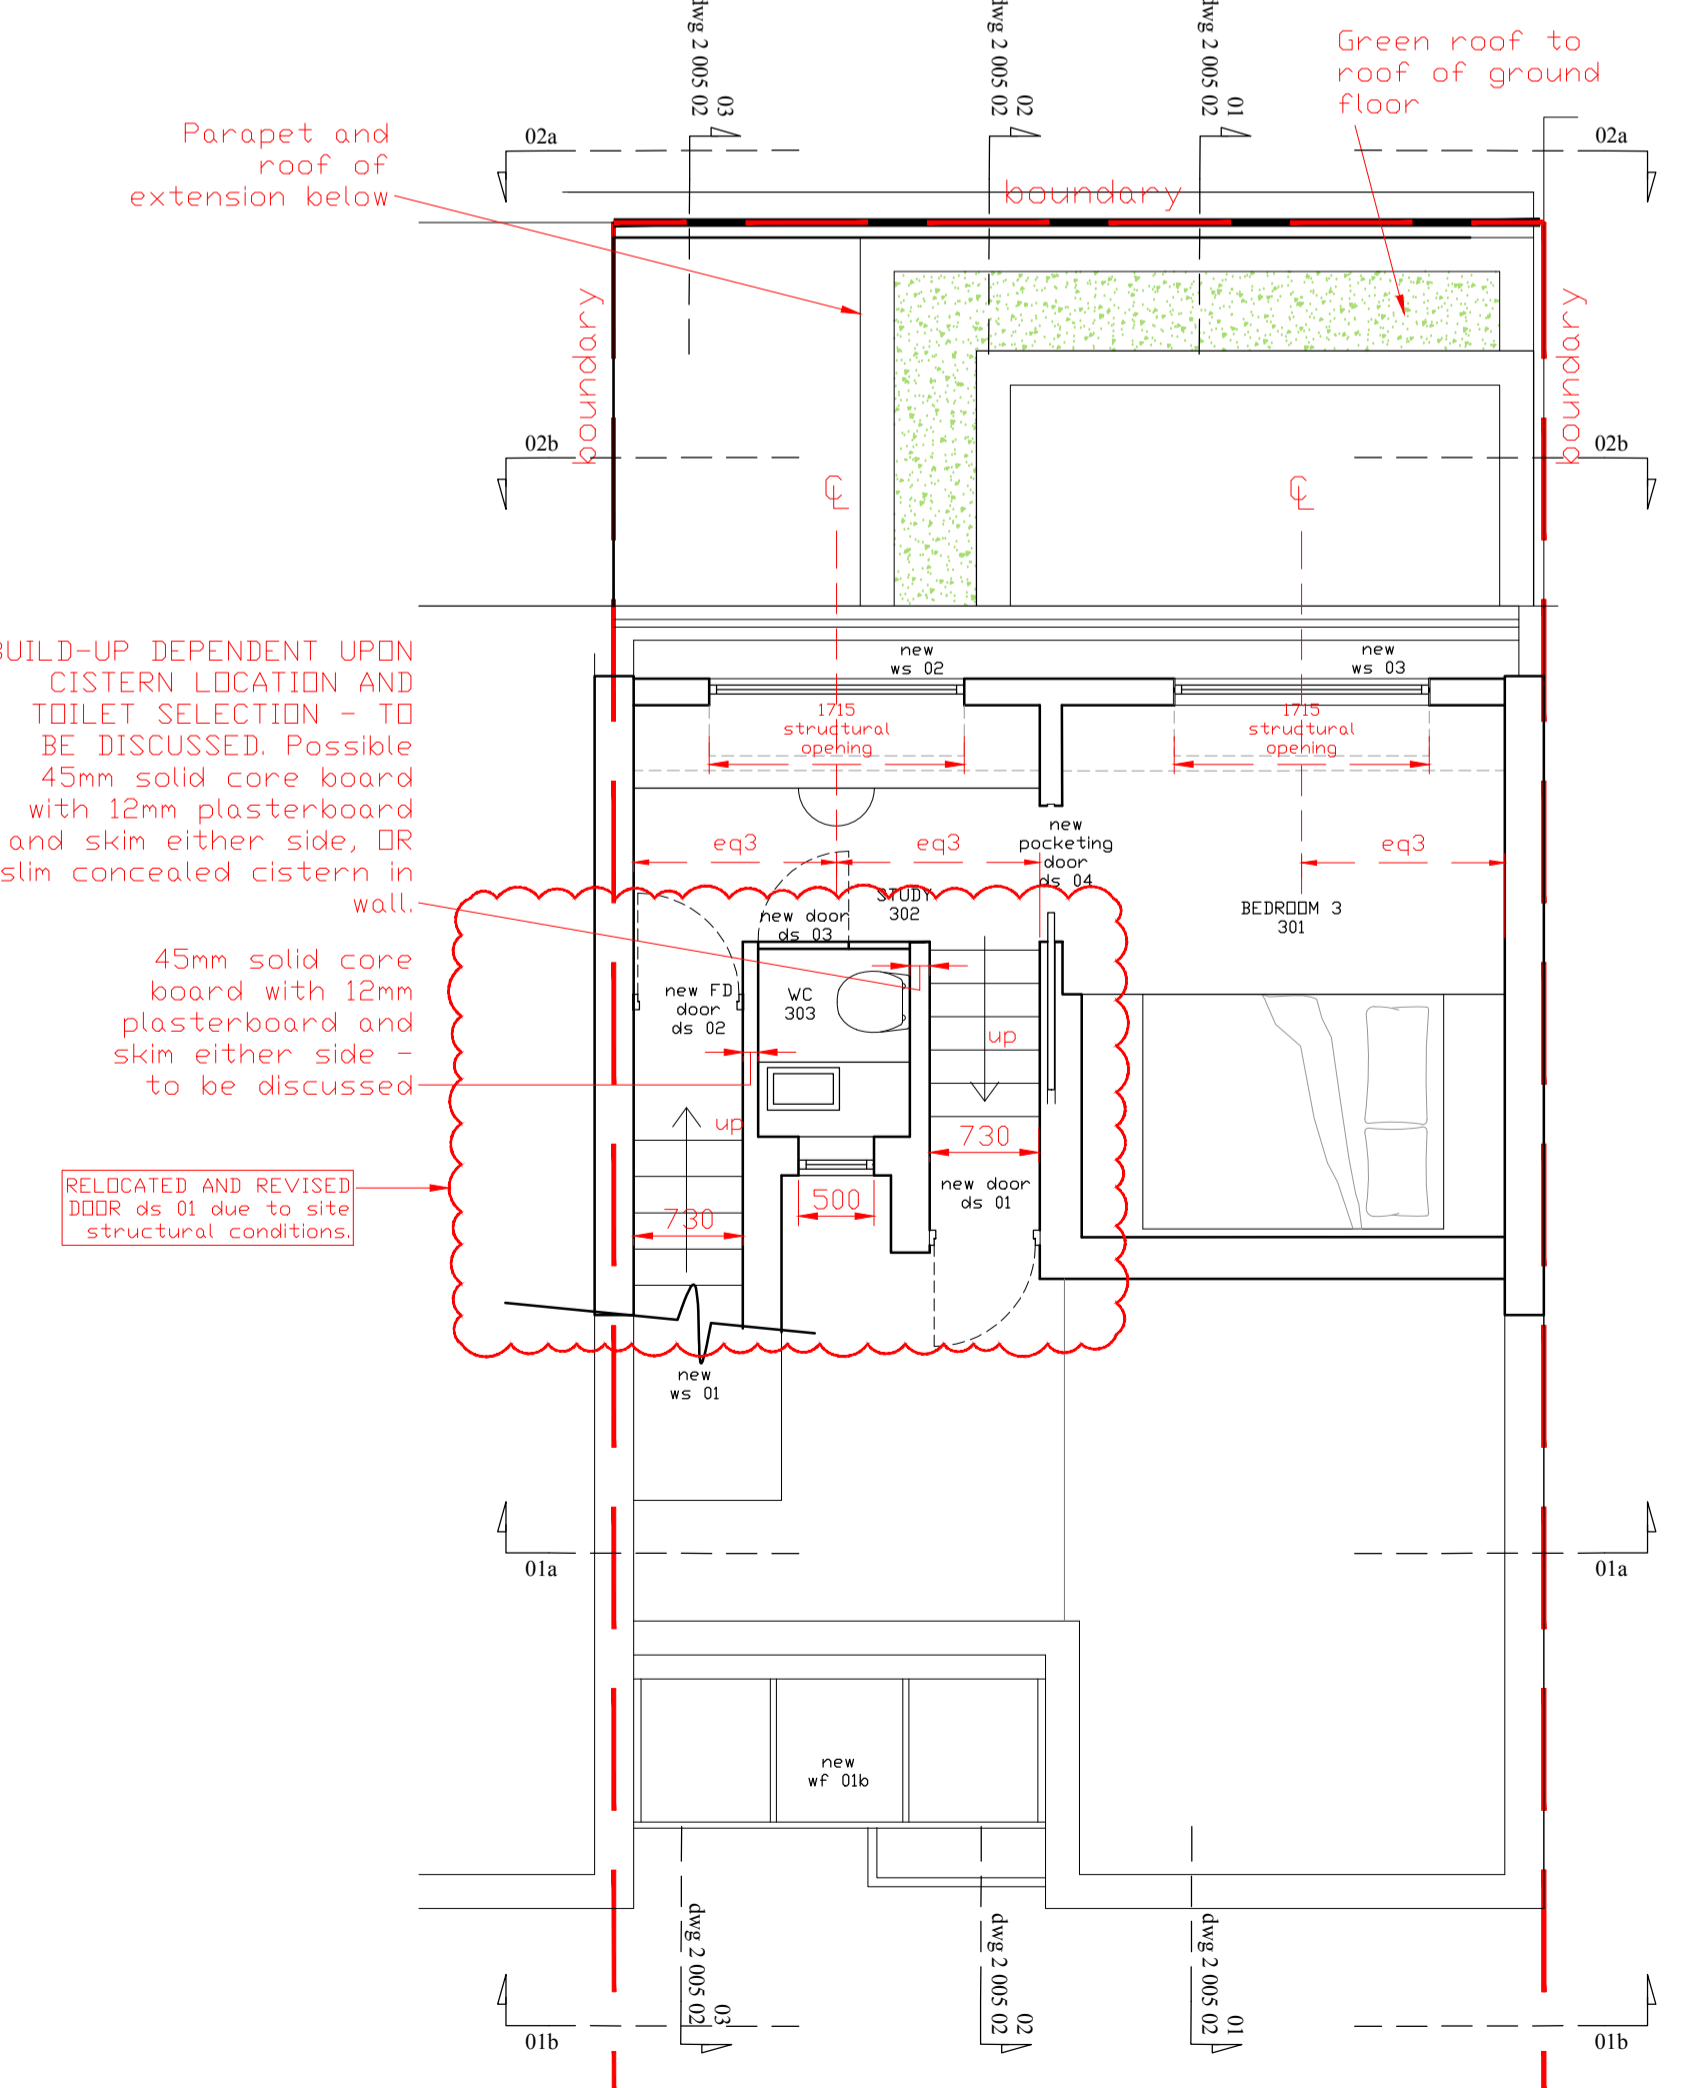

05. Proposed Second Floor Plan

REV D	2/2/2024	PLANNING - Minor Material Amendments
REV P	27/10/2024	PLANNING - Minor Material Amendments
Revision	Date	Notes
SAMUEL and HAMEL Architecture and Design tobias@samuelandhameledesign.co.uk 07547 823170 thomas@thomashamelcooke.co.uk 07841 421160		
Project		
33 Camden Mews		
Drawing Title		
Proposed Plans and Elevations		
Date:	Scale:	
Dec 2023	1:50 @ A1	
	1:100 @ A3	
Job Number	Drawing:	Revision:
2212	2_005_01	Q

