



Proposed Roof Plan

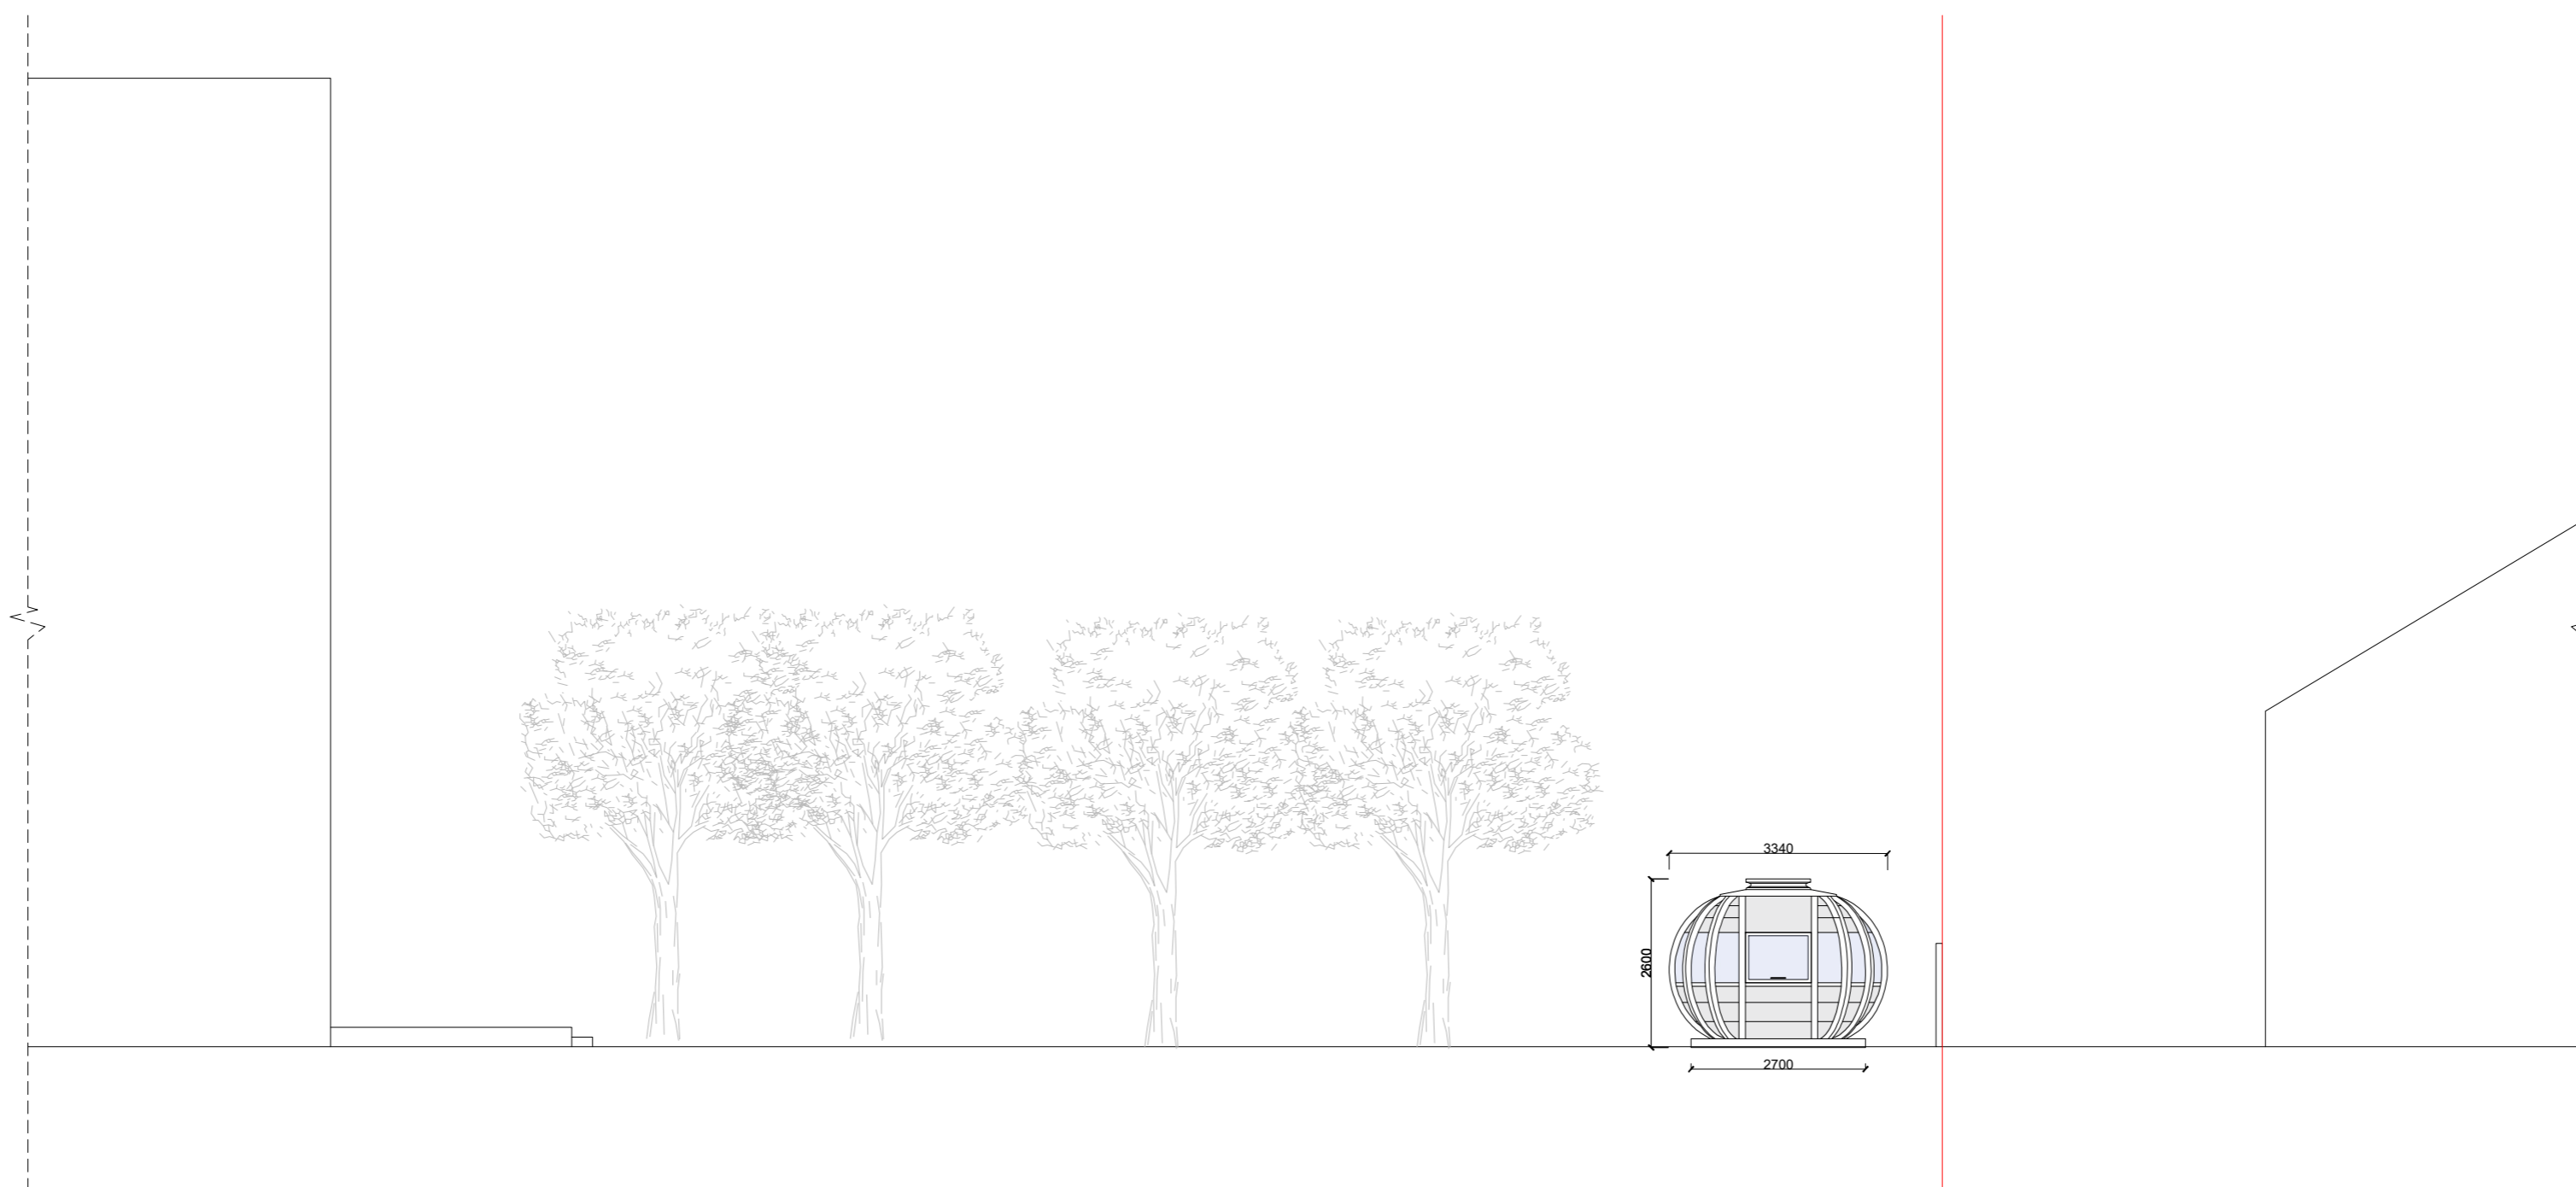

Proposed A-A Section

Any dimensions shown should be checked on site and discrepancies reported to the Architect prior to construction. Designs are not coordinated with engineer projects. Do not scale for construction purposes.

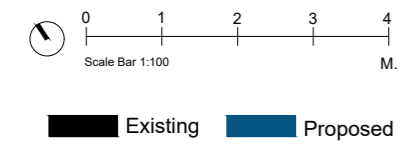

Drawing Name <b>Proposed Plans and Sections</b>	Scale <b>1/100 at A2</b>	Drawing No. <b>05</b>
Project Address <b>37 Lissenden Mansions, NW5 1PR</b>	Designer <b>EC</b>	Revision <b>V2</b>
Drawing No. <b>37LissendenMansions_</b> <b>ProposedPlansAndSections_V2</b>	Date <b>02.10.2024</b>	

