



**NOTES:**  
Contractors must verify all dimensions on site before commencing any work. Figured dimensions to take precedence over scaled dimensions. Contractors must not scale from this drawing unless express instructions are given by Catherine Banfield. The copyright of this drawing is reserved. The drawing must not be disclosed without authority.

REV	DATE	AUTHOR/COMMENT
01	01.10.24	CB - Plan & Elevation titles adjusted to show existing and proposed

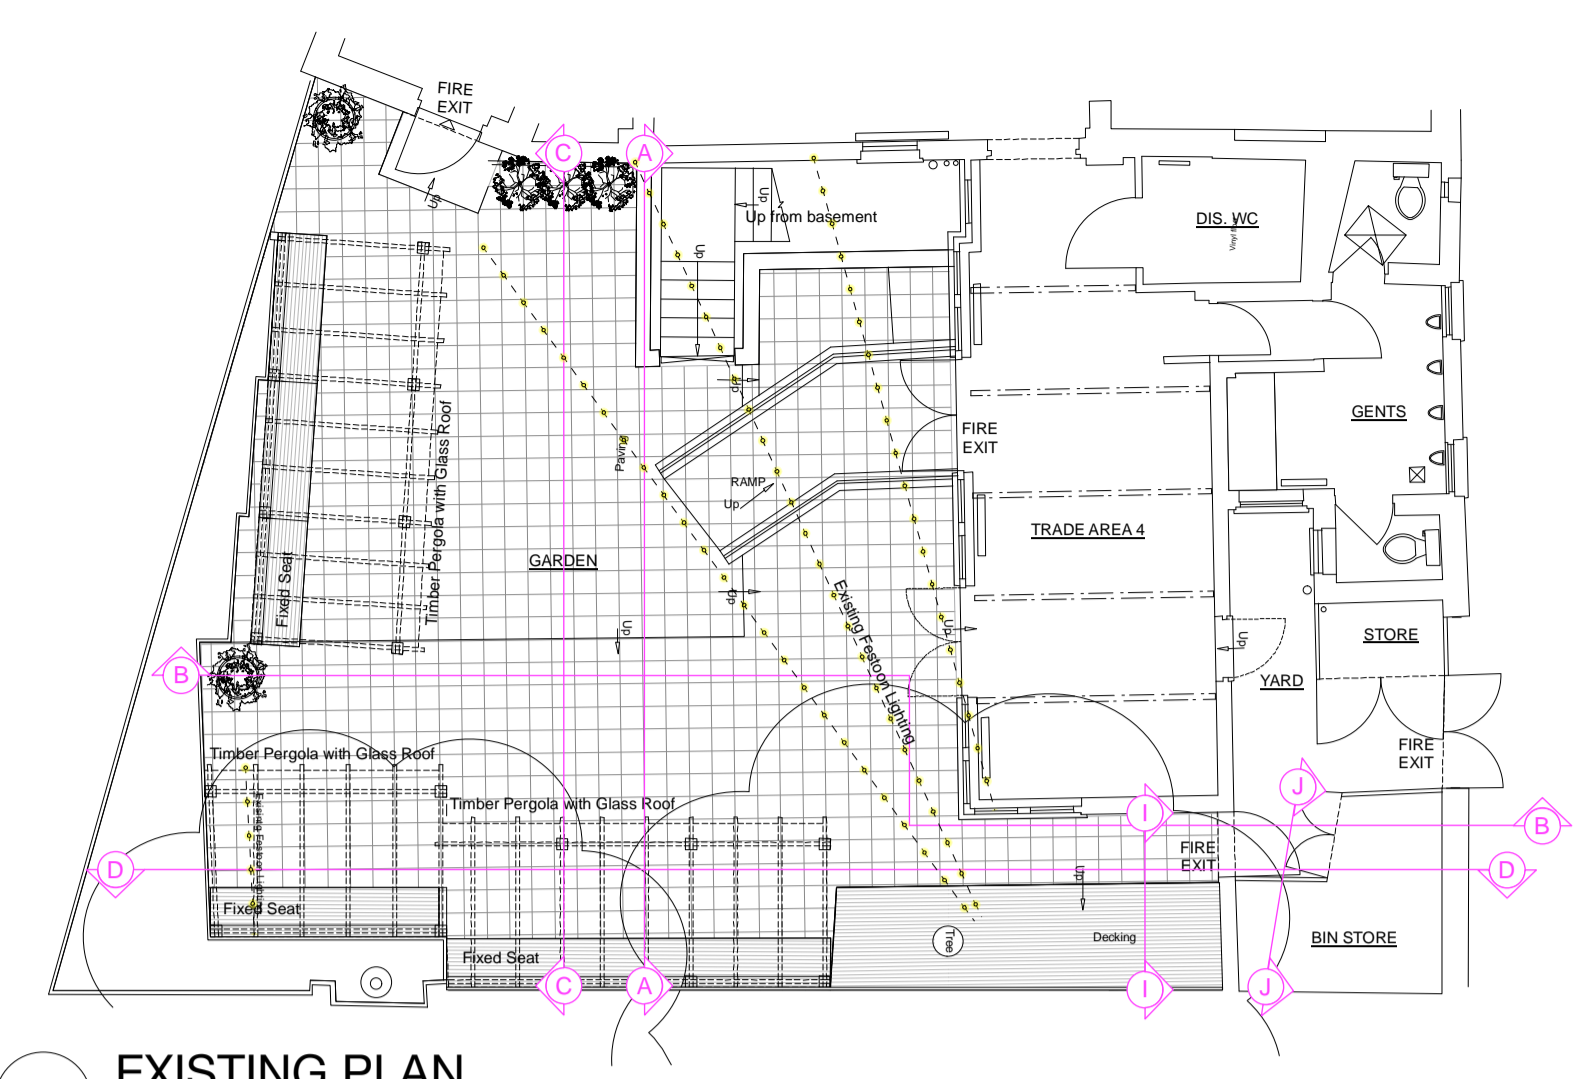


**EXISTING PLAN**  
Scale: 1:100

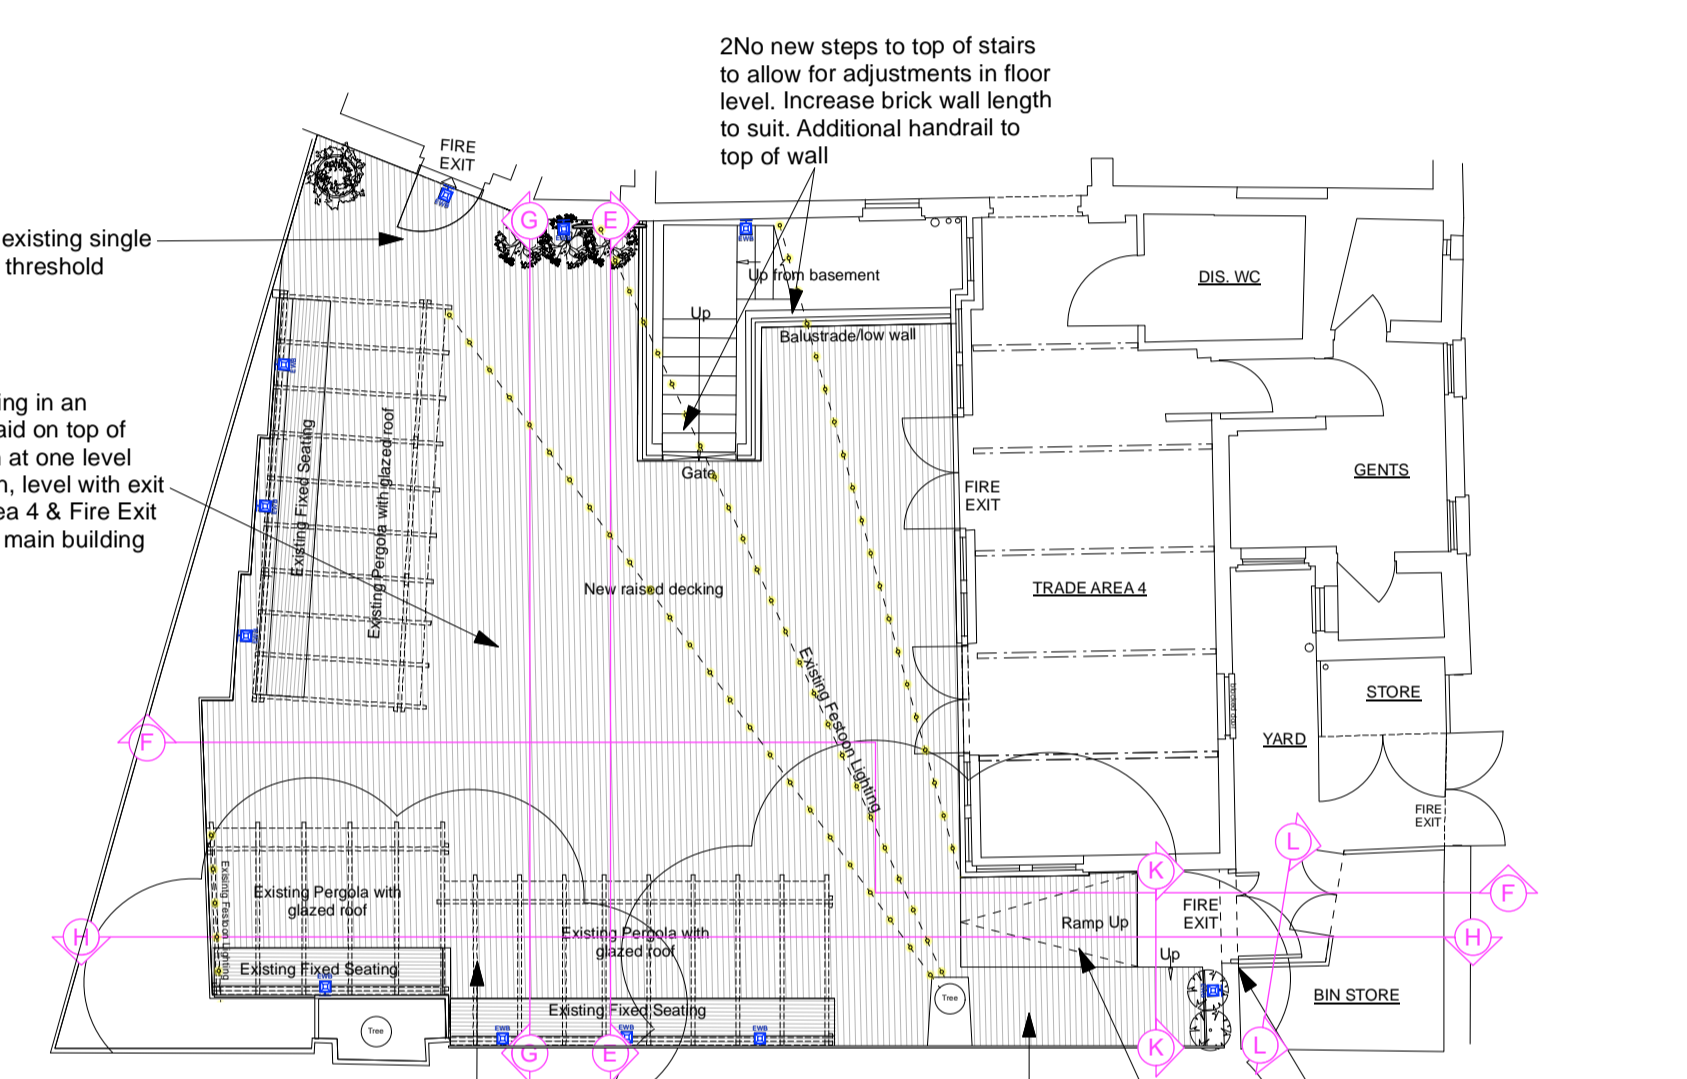

**PROPOSED PLAN**  
Scale: 1:100



**A EXISTING ELEVATION A-A**  
Scale: 1:100

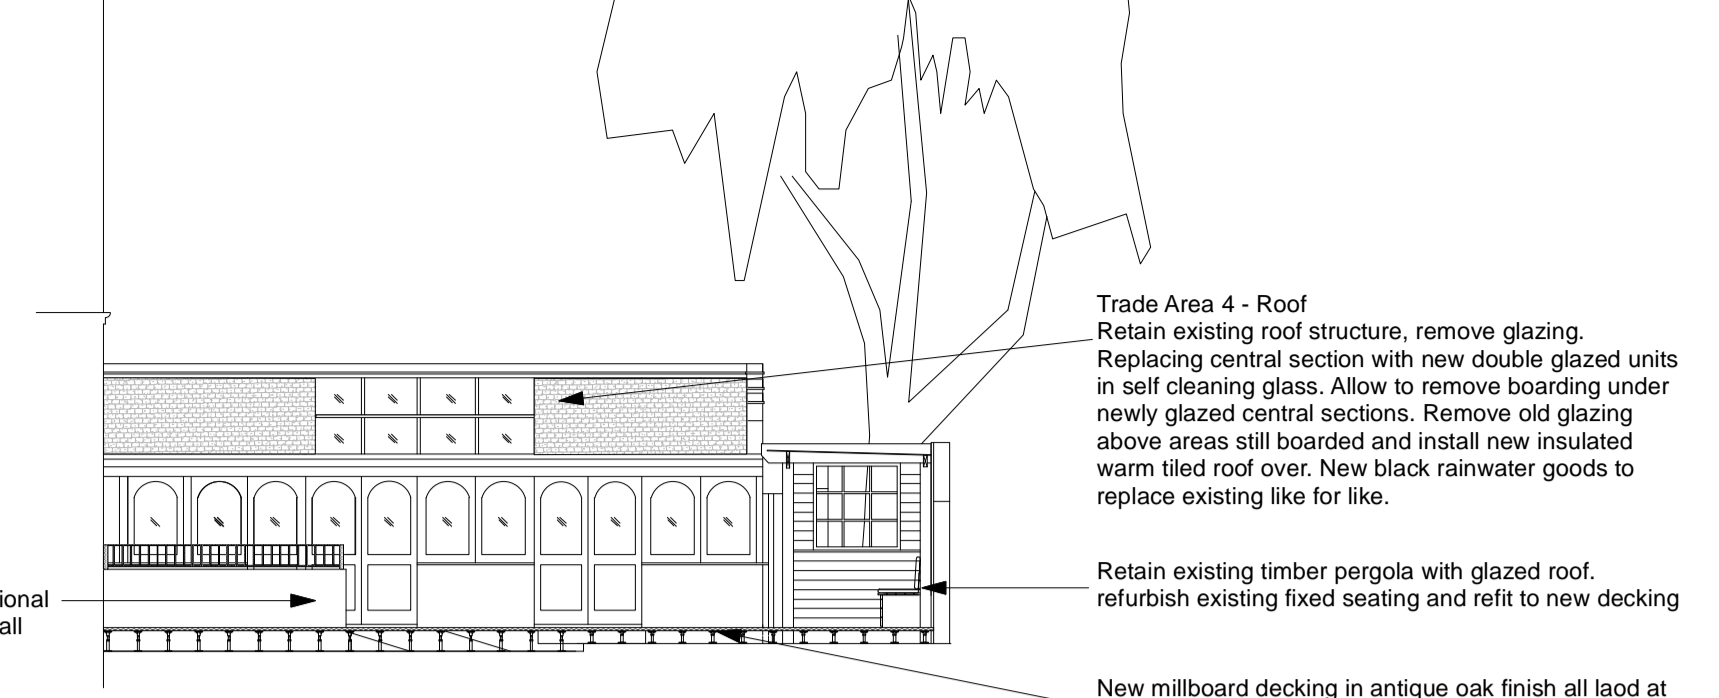


**E PROPOSED ELEVATION E-E**  
Scale: 1:100




**B EXISTING ELEVATION B-B**  
Scale: 1:100




**F PROPOSED ELEVATION F-F**  
Scale: 1:100

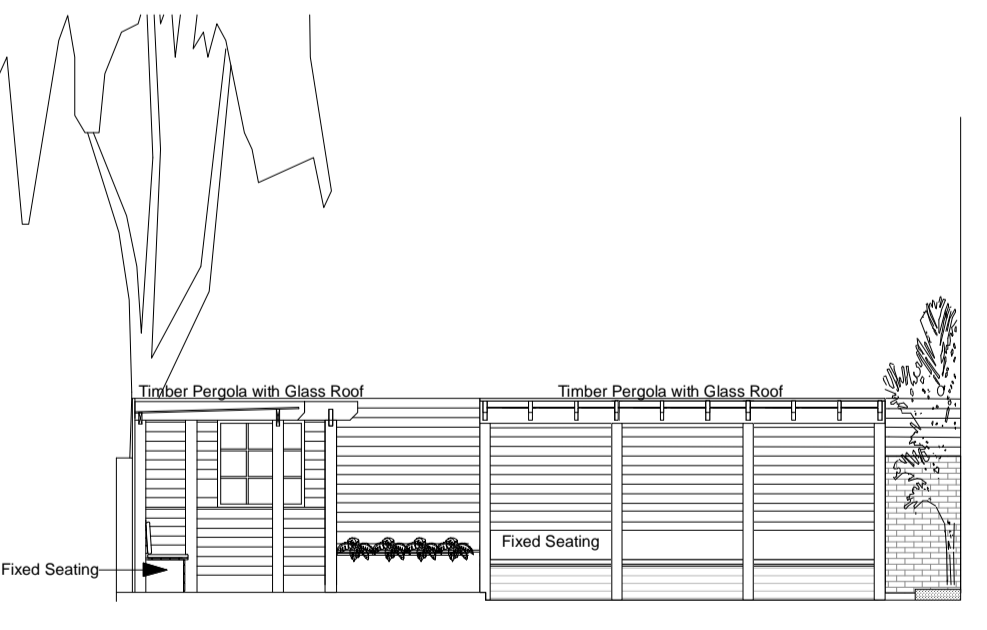


**C EXISTING ELEVATION C-C**  
Scale: 1:100

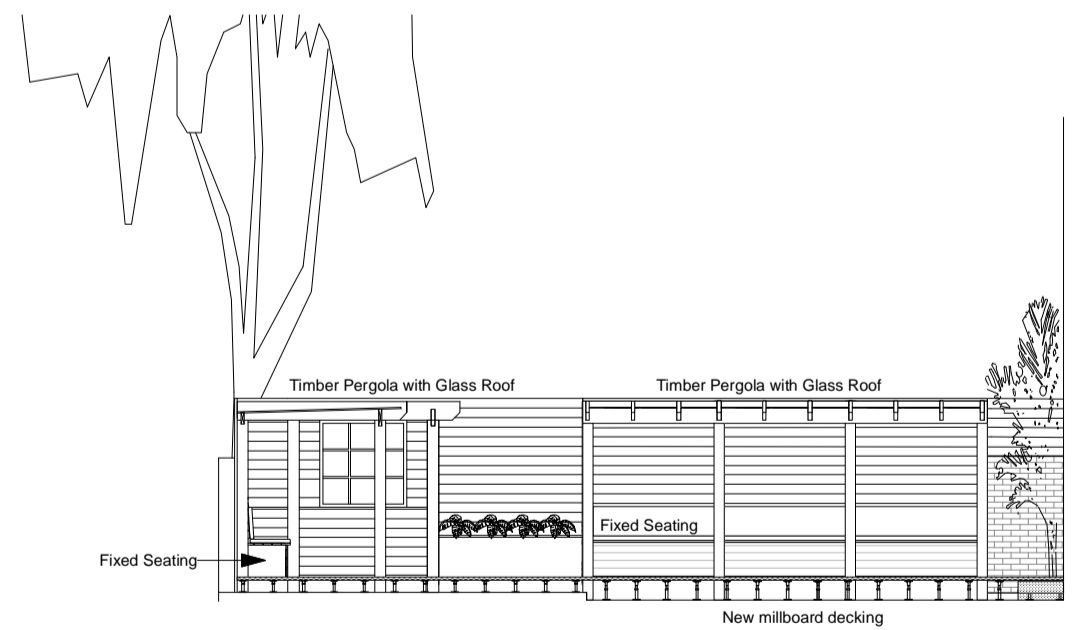


**G PROPOSED ELEVATION G-G**  
Scale: 1:100

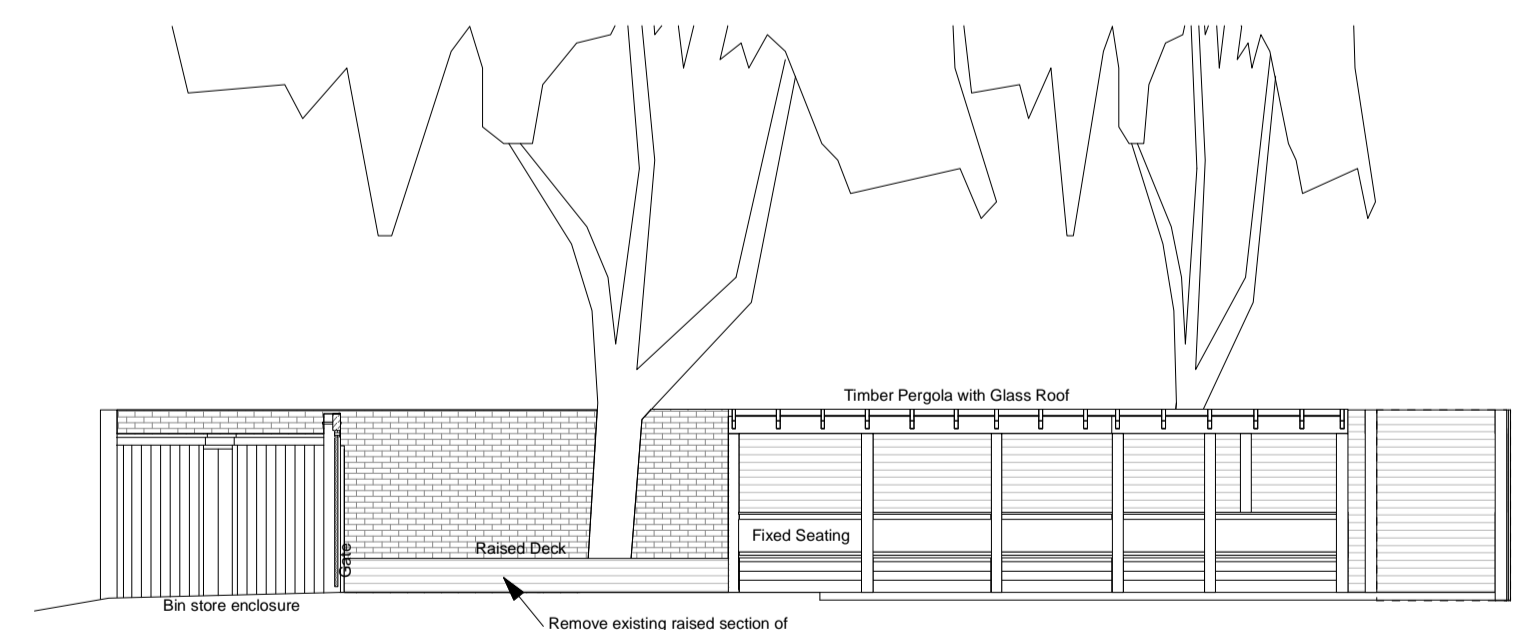


**D EXISTING ELEVATION D-D**  
Scale: 1:100

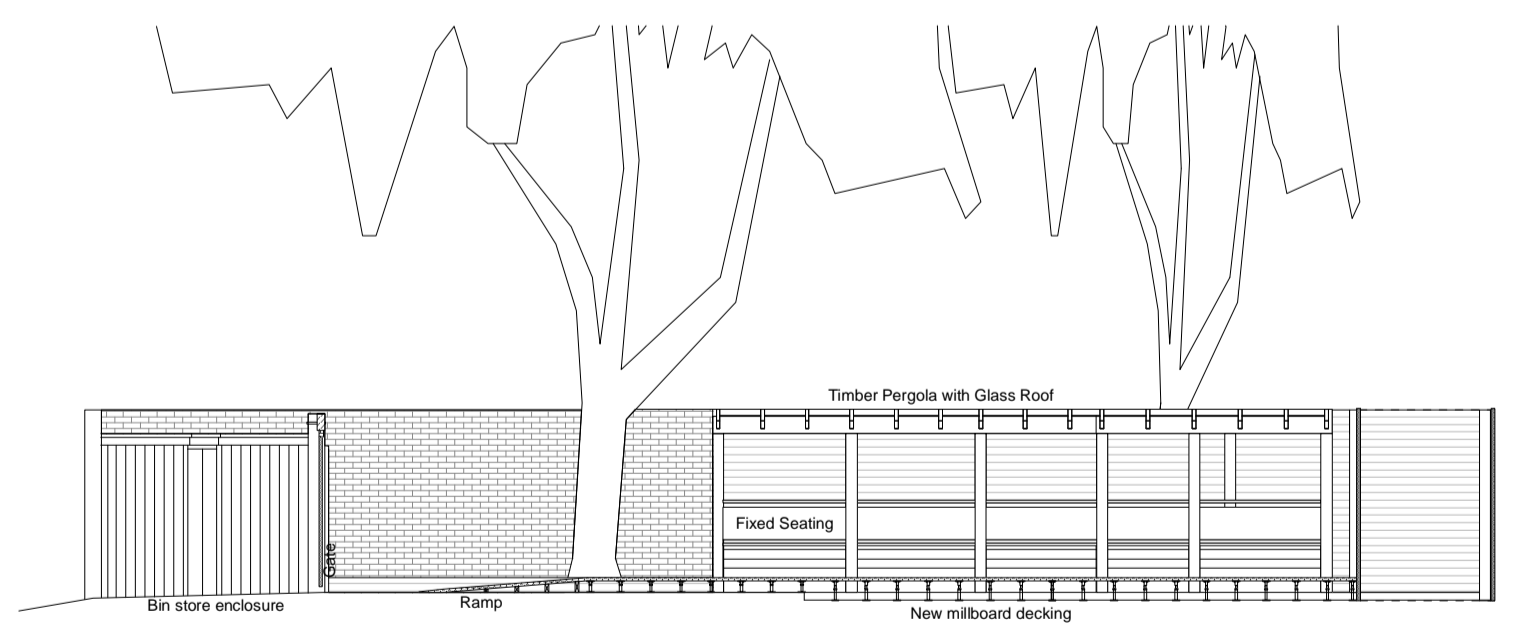


**H PROPOSED ELEVATION H-H**  
Scale: 1:100

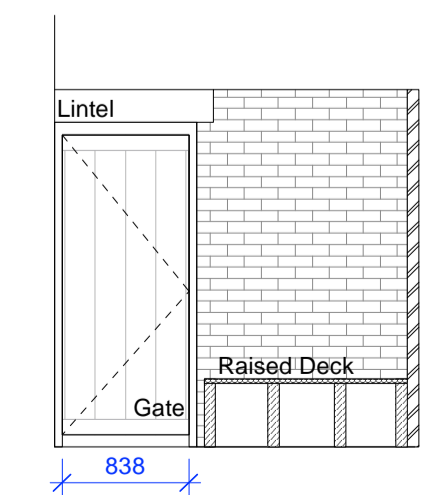


**I EX. ELEVATION I-I**  
Scale: 1:50

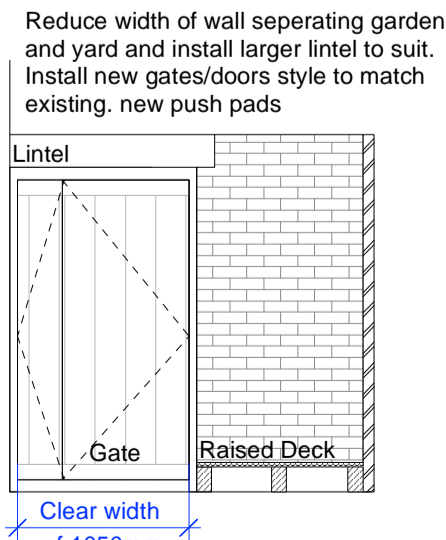

**K PROP. ELEVATION K-K**  
Scale: 1:50

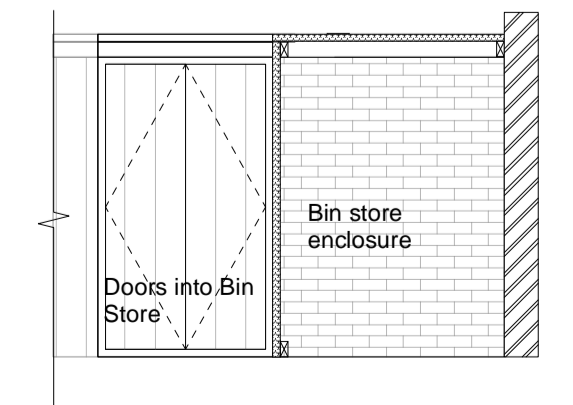

**J EX. ELEVATION J-J**  
Scale: 1:50

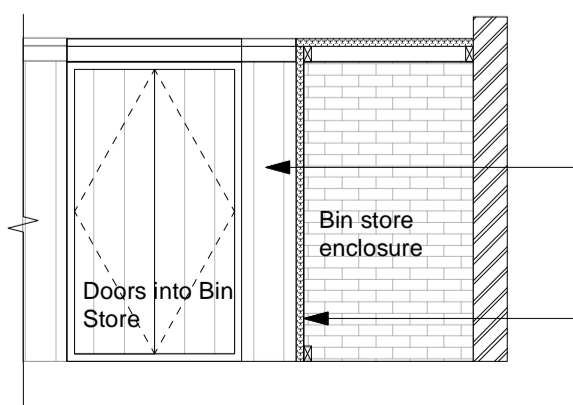

**L PROP. ELEVATION L-L**  
Scale: 1:50



**CATHERINE BANFIELD** Interior Design  
Mobile: 07985 211210  
E-mail: catherine@thebanfields.com

Client: YOUNG & CO'S BREWERY PLC	Dwg No: 2406.05.01LBP	Drawn By: CB
Site: ROEBUCK, HAMPSTEAD	First Issued: 26.08.2024	Scale @ A1: 1:100/1:50
Title: EX & PROP. REAR ELEVATIONS & GARDEN DETAILS	Issue: LISTED BUILDING/PLANNING	