

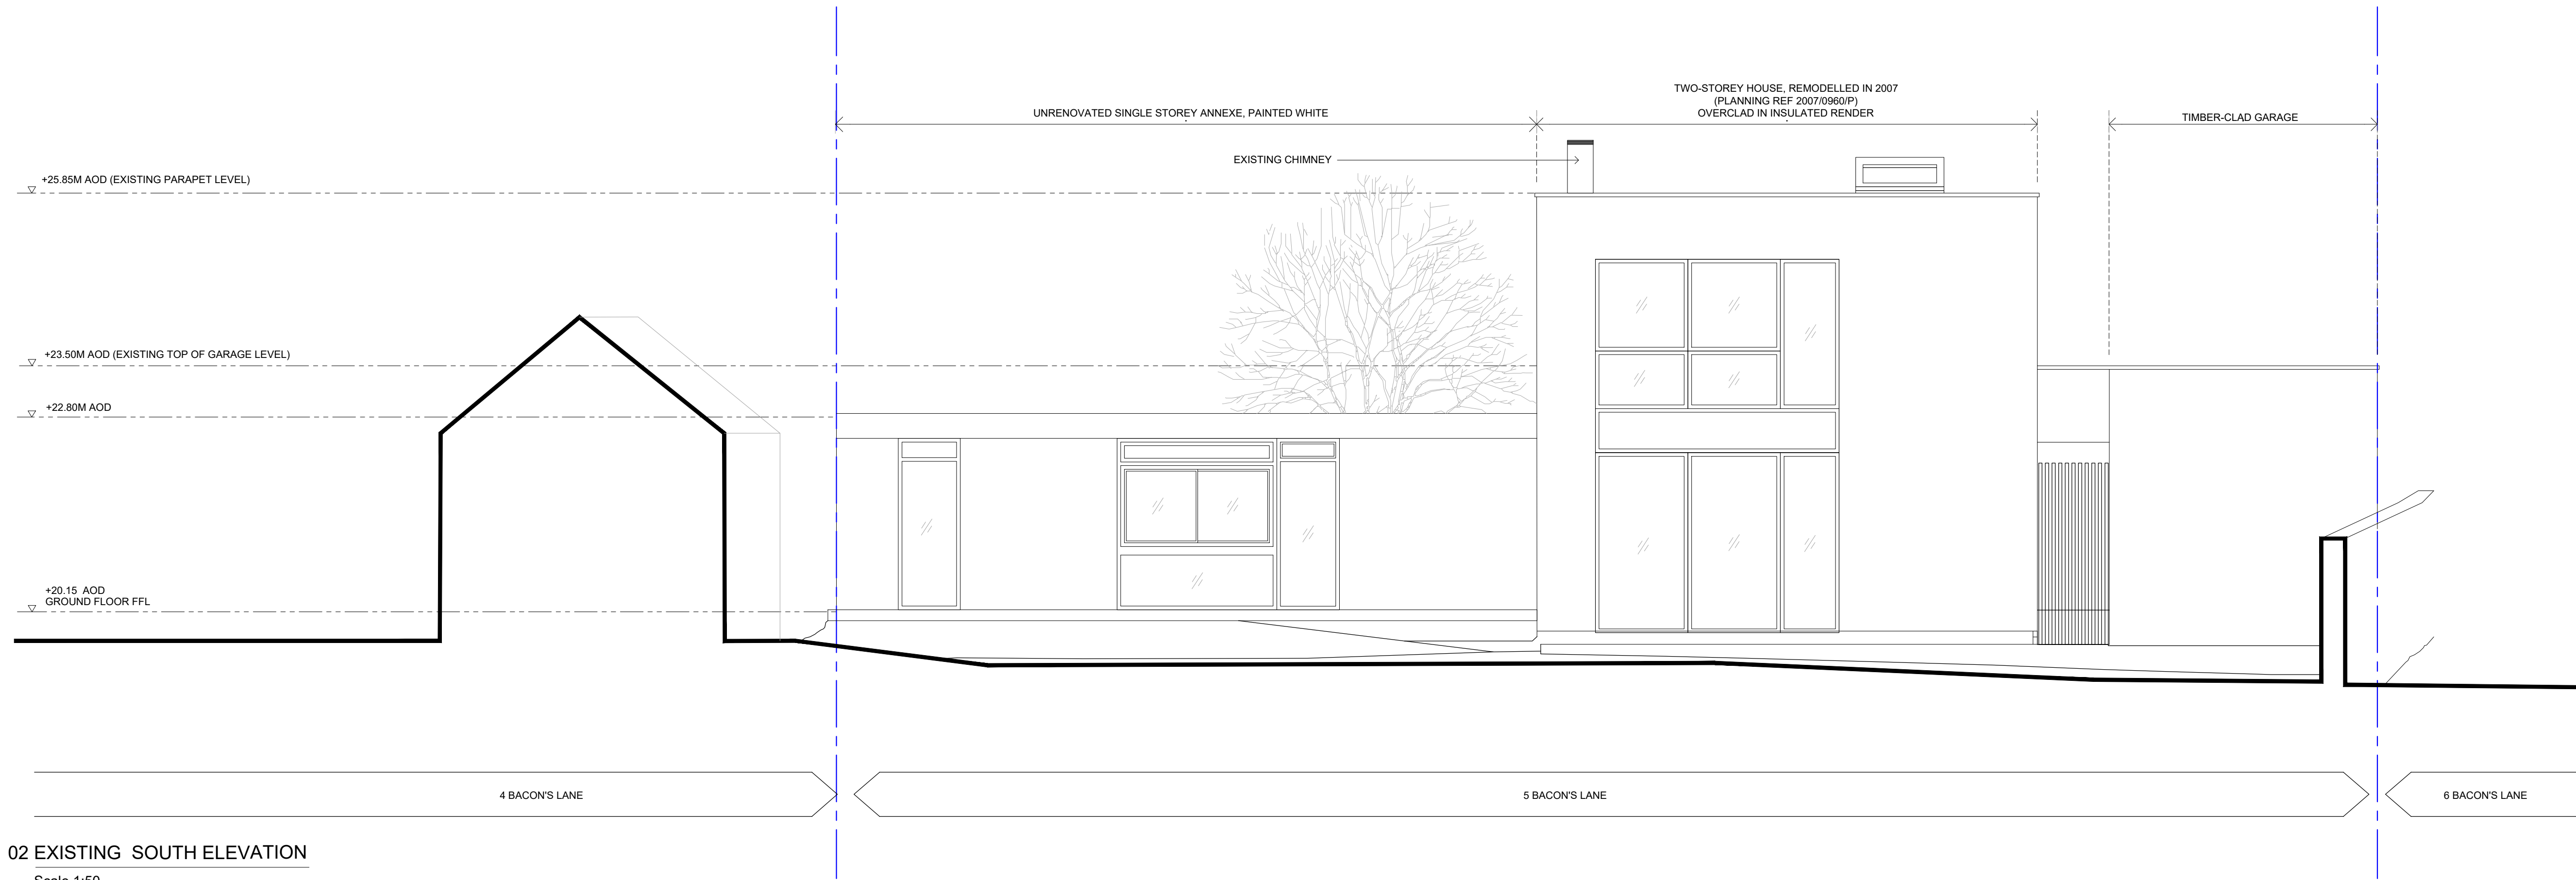


01 EXISTING NORTH ELEVATION
Scale 1:50

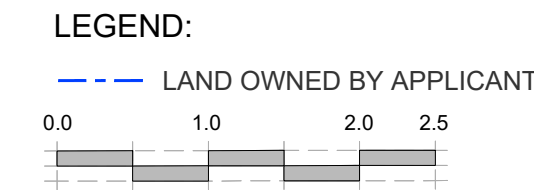

02 EXISTING SOUTH ELEVATION
Scale 1:50

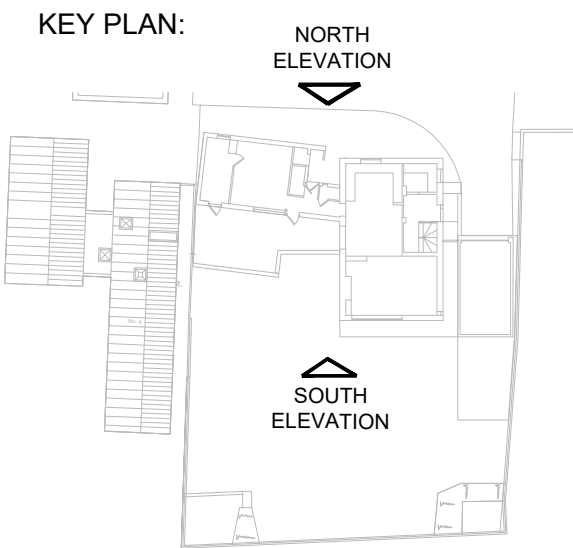

ISSUED FOR PLANNING APPLICATION	03.10.2024	SF	A
DESCRIPTION:	DATE:	APPROVED BY:	REV:
EXISTING NORTH & SOUTH ELEVATION			
NO. 5 BACON'S LANE			
SCALE: 1:50 @ A1			
NO.	REV.	A	SF
1223-PP-400	A	DATE:	03.10.2024
ARCHITECT: SIMON FRASER RIBA, ARB CHARTERED ARCHITECT		5BL	