


01 EXISTING EAST ELEVATION
Scale 1:50

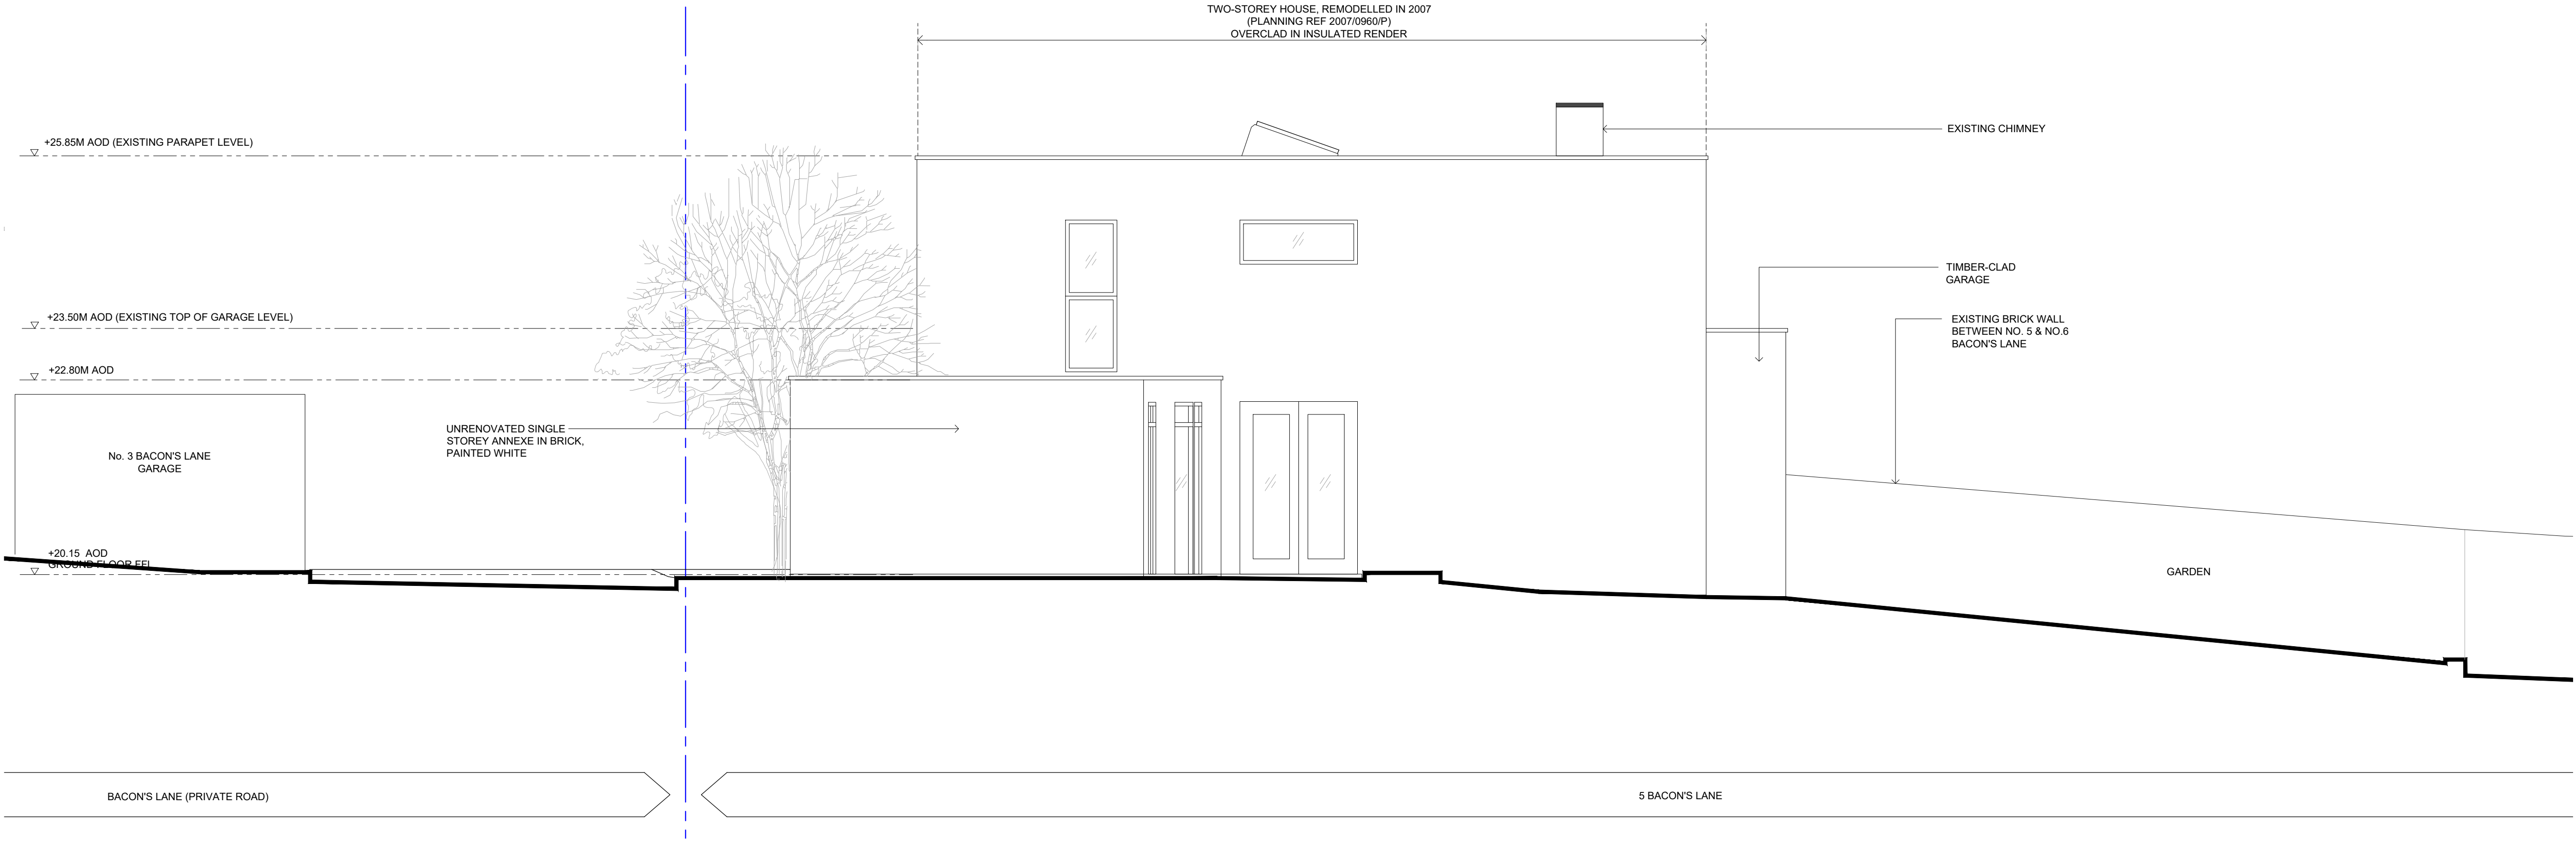


02 EXISTING WEST ELEVATION
Scale 1:50

KEY PLAN:



LEGEND:

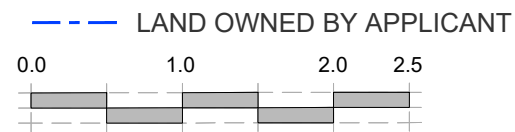

ISSUED FOR PLANNING APPLICATION			
DESCRIPTION:		DATE:	APPROVED BY:
1223-PP-401		03.10.2024	A
EXISTING EAST & WEST ELEVATION			
NO. 5 BACON'S LANE			
SCALE: 1:50 @ A1			
NO.		REV.	A
1223-PP-401		DATE:	03.10.2024
ARCHITECT:		5BL	
SIMON FRASER			
RIBA, ARB			
CHARTERED ARCHITECT			