
 


DO NOT SCALE FROM THIS DRAWING
 DRAWING TO BE READ IN CONJUNCTION WITH ALL OTHER ARCHITECT'S
 AND ENGINEER'S CONTRACT DRAWING & SPECIFICATIONS.
 ANY DISCREPANCIES MUST BE BROUGHT TO THE ATTENTION OF THE
 ARCHITECT IMMEDIATELY.
 THE CONTRACTOR MUST VERIFY ALL DIMENSIONS BY SITE
 MEASUREMENT BEFORE ORDERING MATERIALS OR MANUFACTURING
 COMPONENTS.
 SUBSTITUTE MATERIALS & PRODUCTS TO THOSE NAMED WILL BE
 ACCEPTABLE IF PROVEN TO BE OF EQUAL OR HIGHER PERFORMANCE
 AND NOT IN CONFLICT WITH OTHER ELEMENTS.

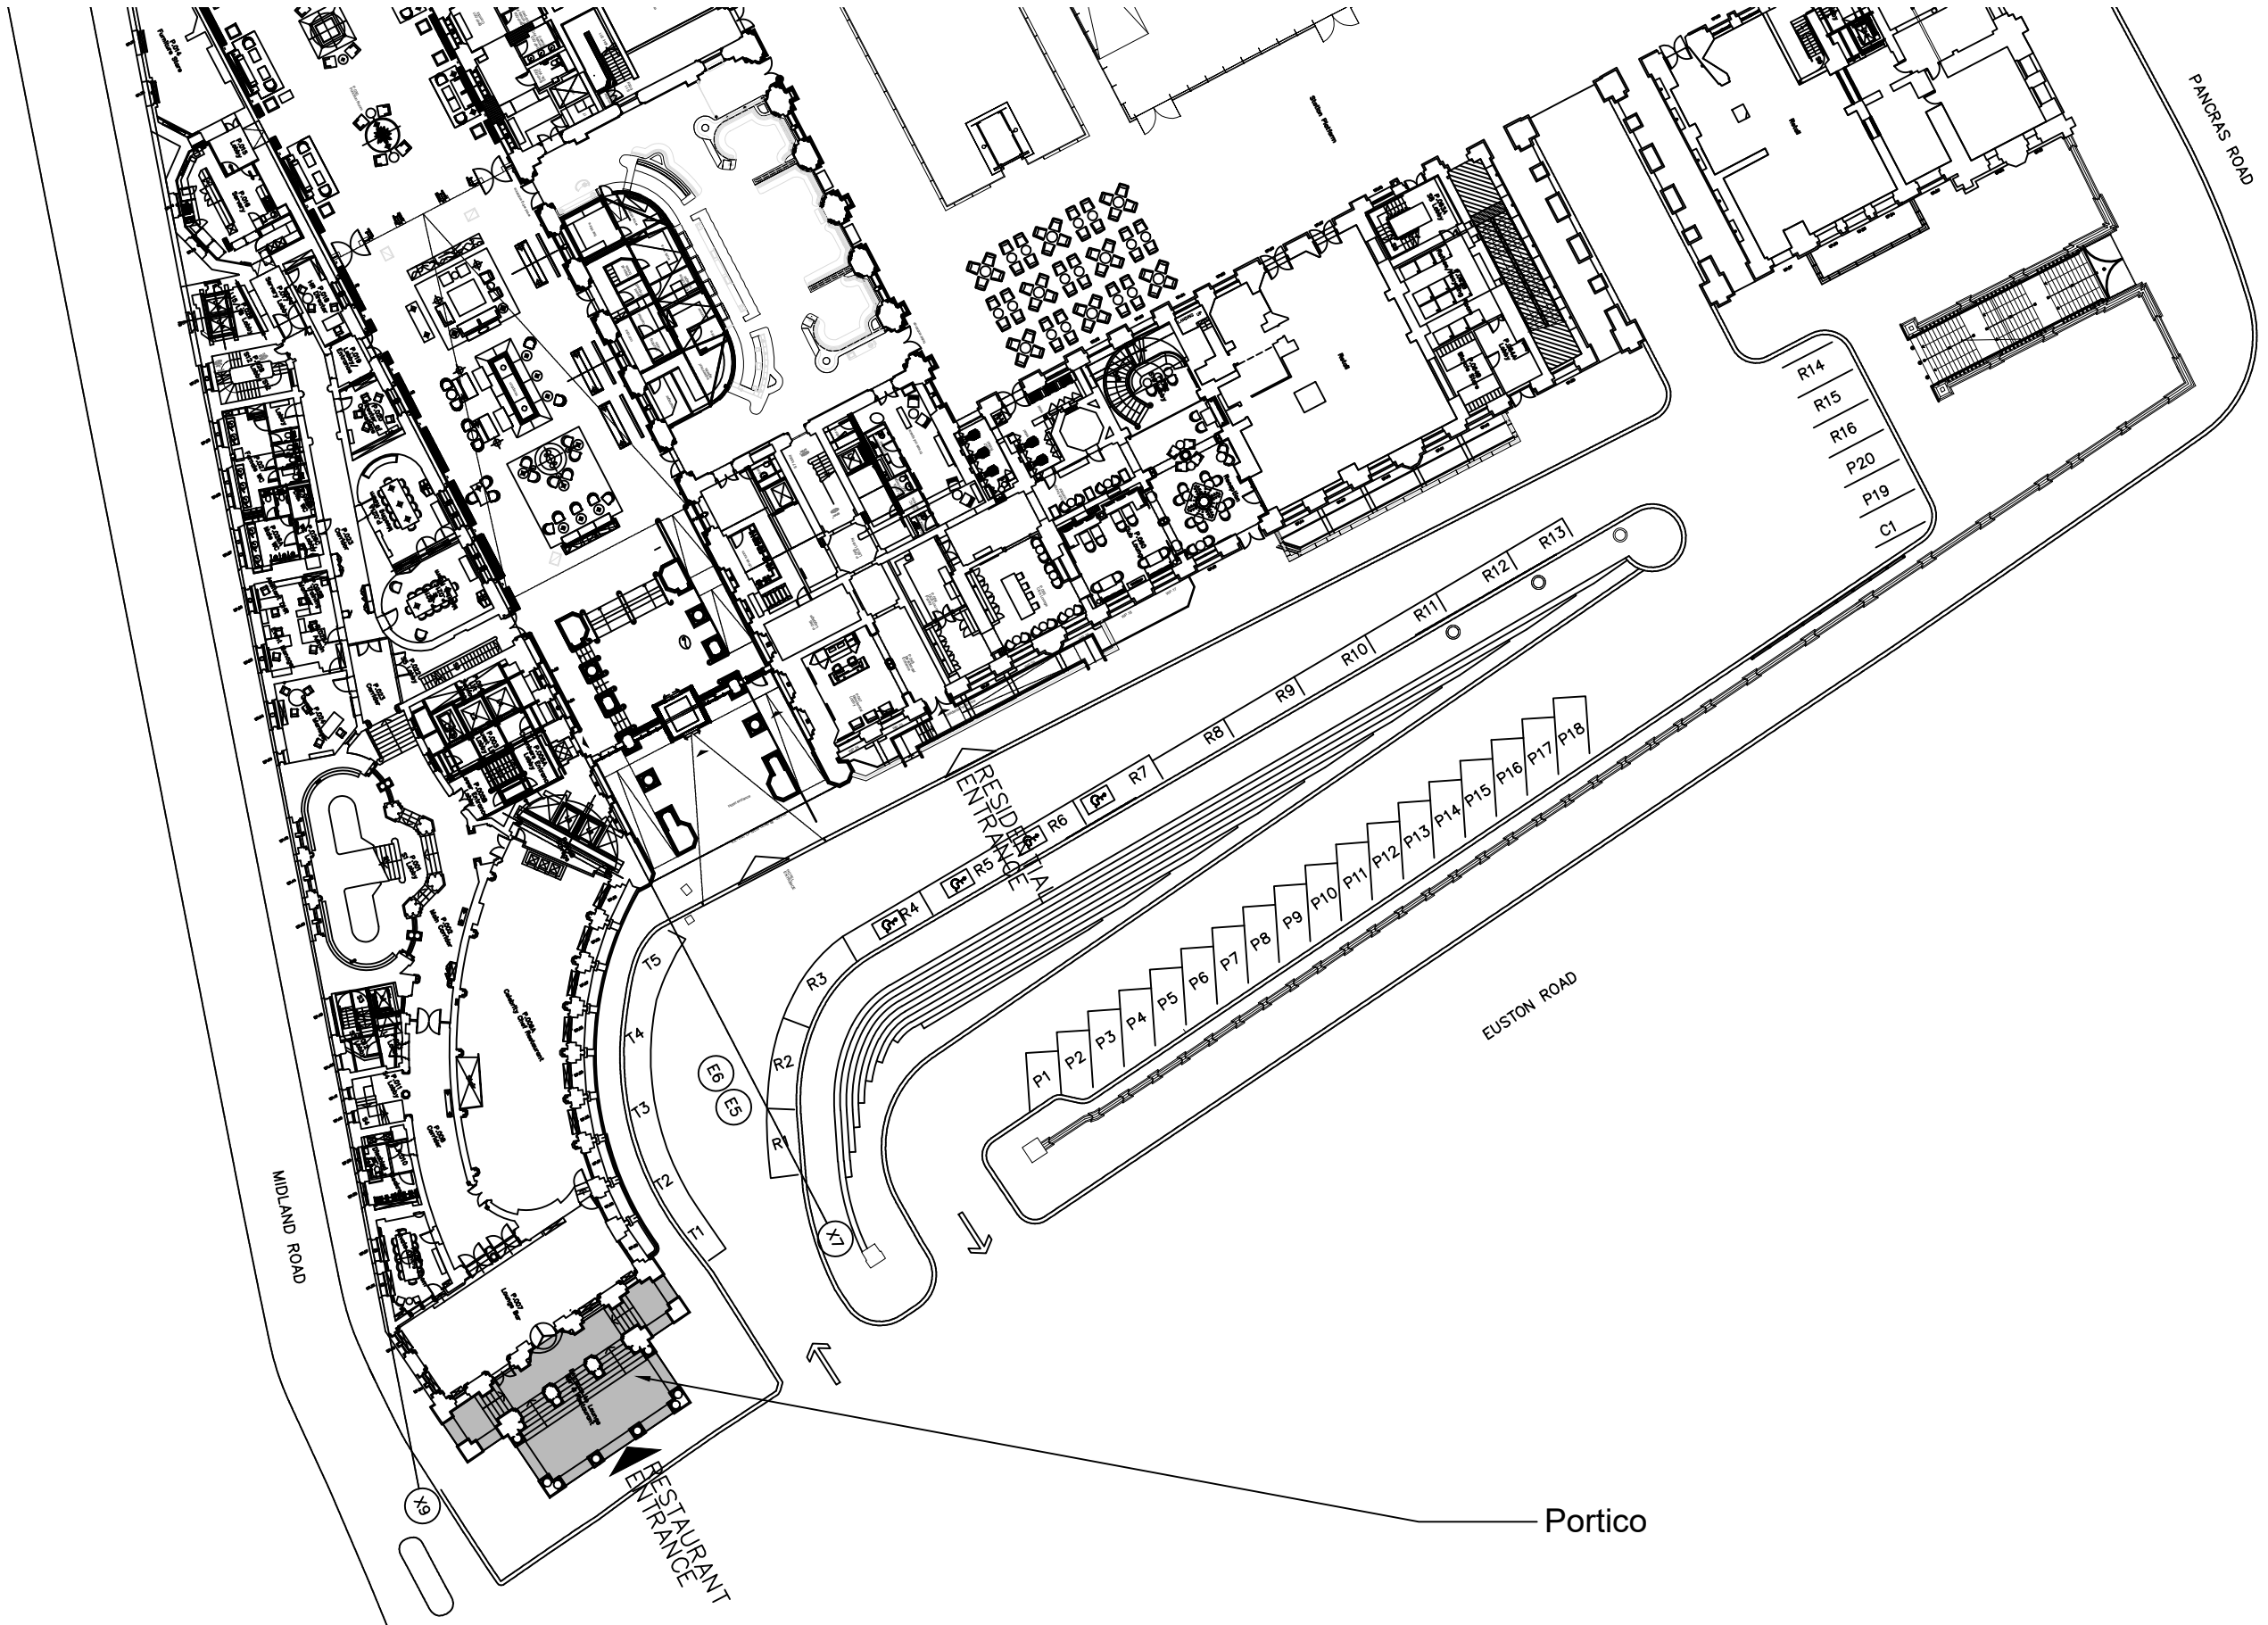

REV	DATE	DESCRIPTION
/	20/09/24	Issued for planning

FOR PLANNING

JOB TITLE
ST PANCRAS HOTEL
PORTICO ARTWORK
 DRAWING TITLE
SITE PLAN
AS EXISTING
 JOB No. 272M DWG No. L003 REV /
 DRAWN BY YT SCALE (AT A3) 1:500@A3 DATE SEP 2024

RICHARD GRIFFITHS ARCHITECTS
 6 Queen Square, London WC1N 3AT
 T +44(0)20 7357 8788 | F +44(0)20 7403 7887
 E admin@rgarchitects.com | www.rgarchitects.com

01 SITE PLAN, AS EXISTING
 SCALE 1:500 @ A3