


DO NOT SCALE FROM THIS DRAWING
 DRAWING TO BE READ IN CONJUNCTION WITH ALL OTHER ARCHITECTS AND ENGINEER'S CONTRACT DRAWING & SPECIFICATIONS.
 ANY DISCREPANCIES MUST BE BROUGHT TO THE ATTENTION OF THE ARCHITECT IMMEDIATELY.
 THE CONTRACTOR MUST VERIFY ALL DIMENSIONS BY SITE MEASUREMENT BEFORE ORDERING MATERIALS OR MANUFACTURING COMPONENTS.
 SUBSTITUTE MATERIALS & PRODUCTS TO THOSE NAMED WILL BE ACCEPTABLE IF PROVEN TO BE OF EQUAL OR HIGHER PERFORMANCE AND NOT IN CONFLICT WITH OTHER ELEMENTS.

NOTES
 WRITE NOTES SPECIFIC TO THIS DRAWING & PREFERENCES TO OTHER ARCHITECTS / ENGINEERS DRAWINGS WITHIN THIS MTEXT BOX

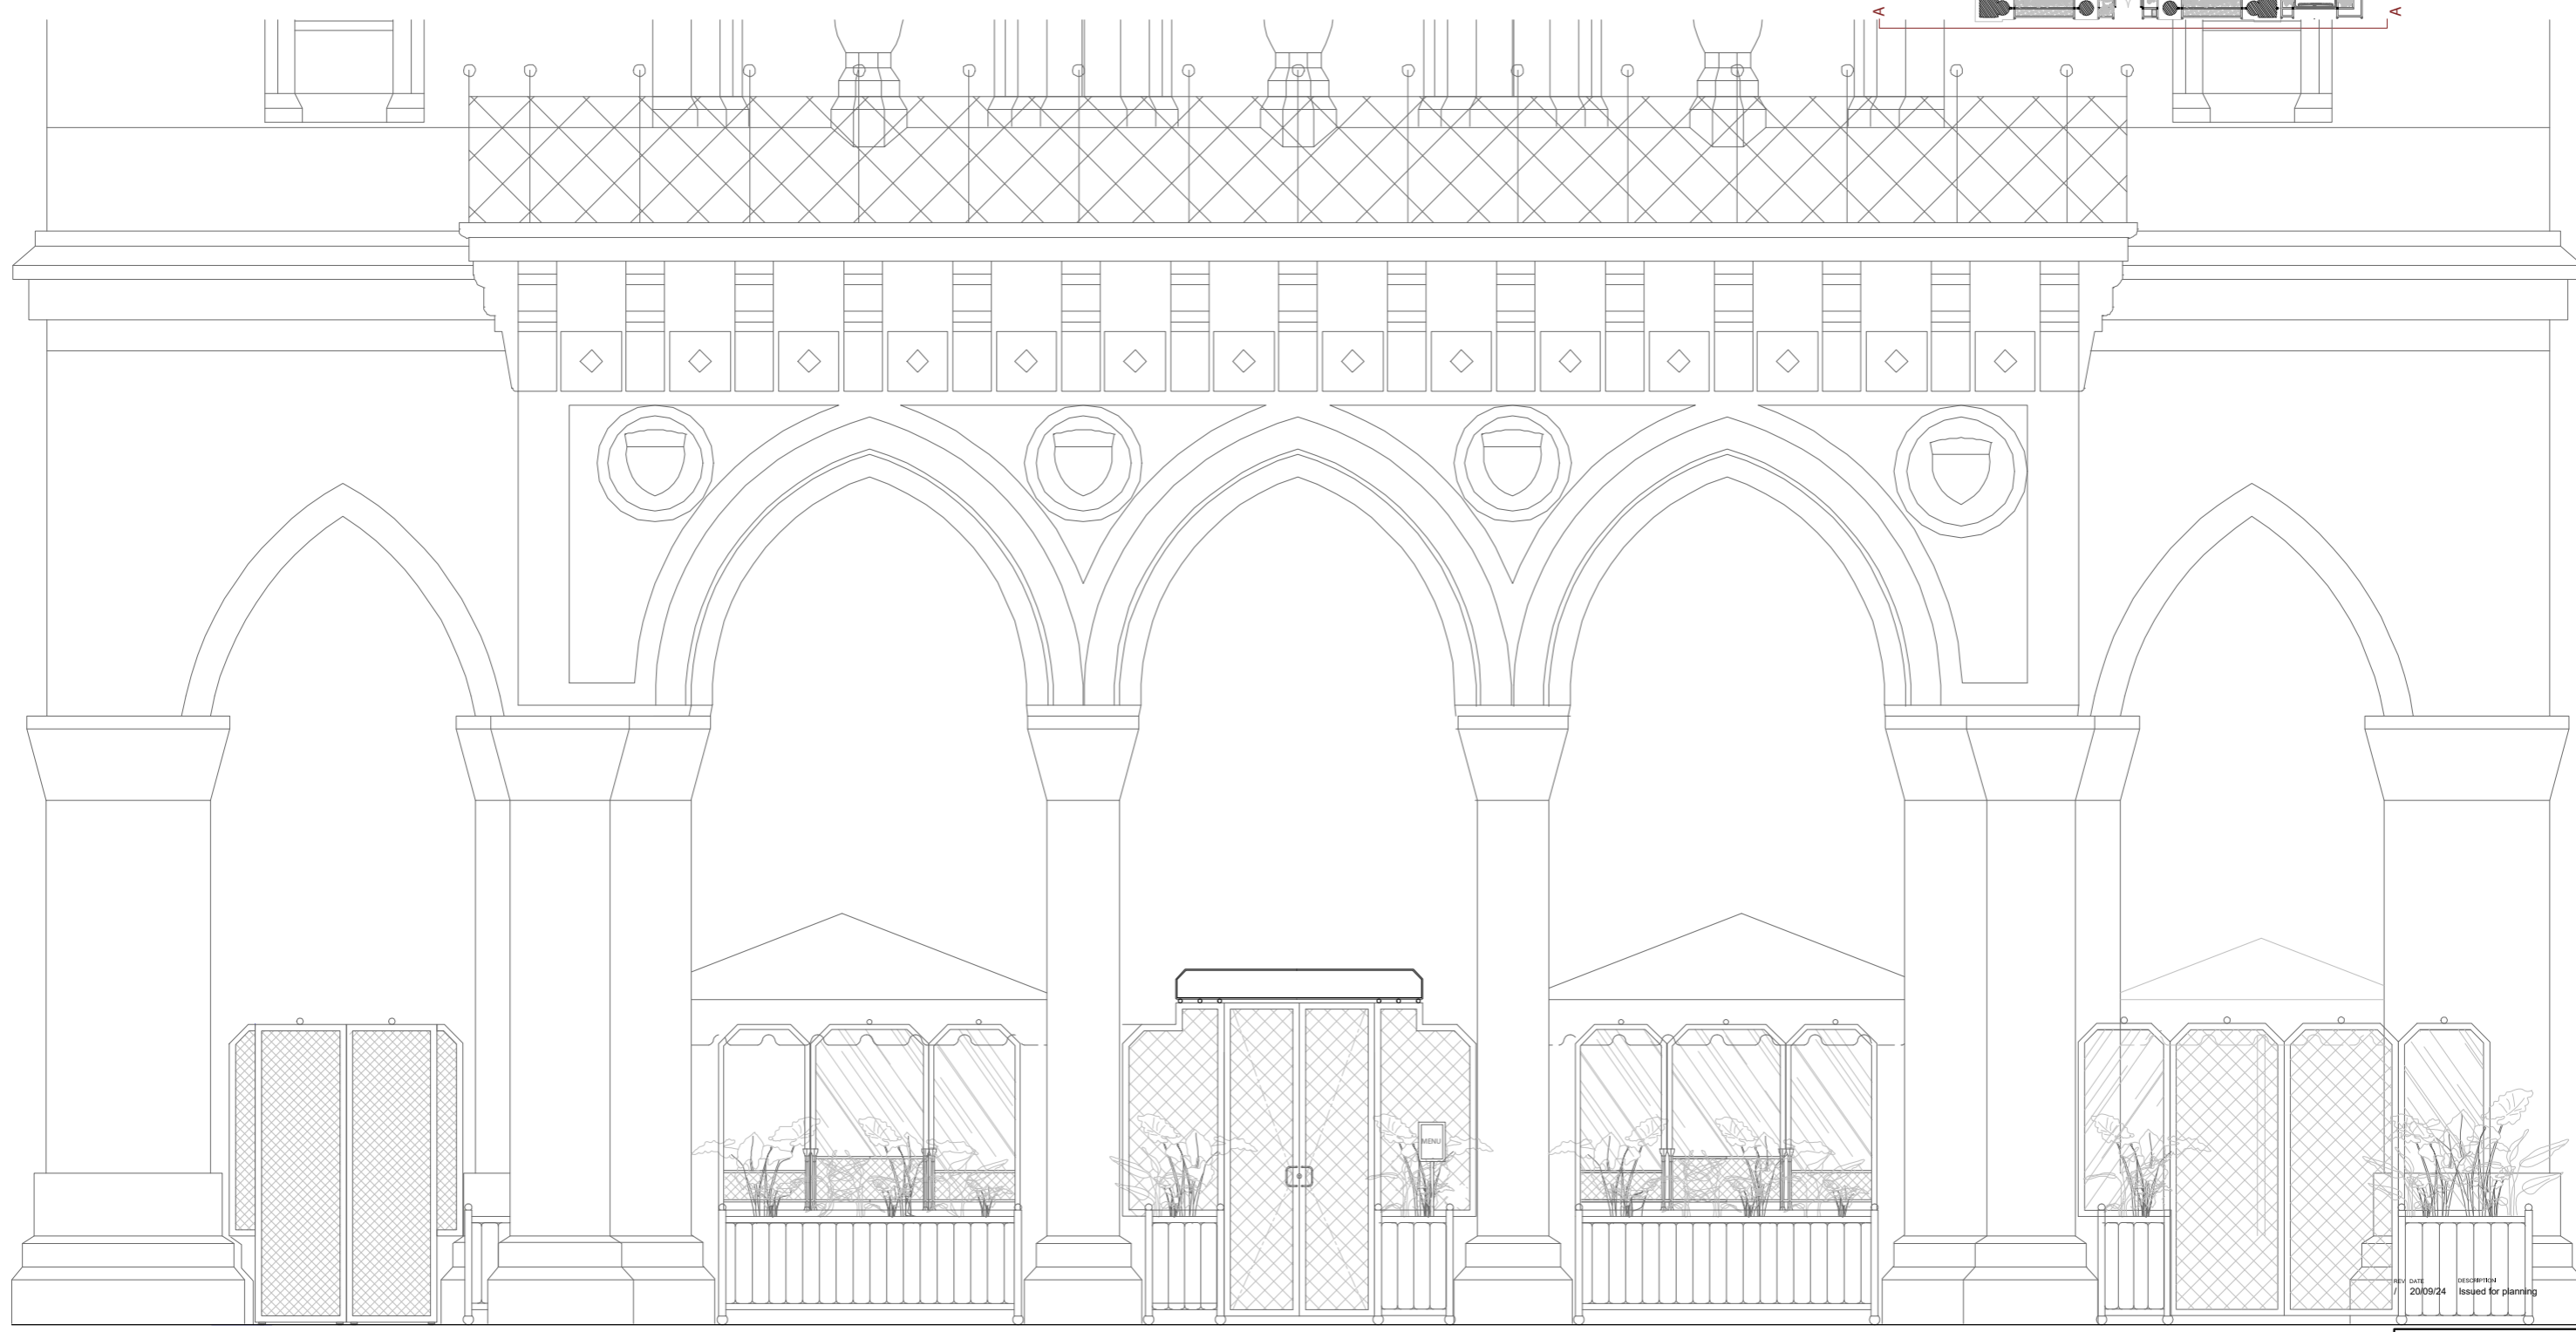

REV DATE DESCRIPTION
 / / 20/09/24 Issued for planning

FOR PLANNING

JOB TITLE
 ST PANCRAS HOTEL
 PORTICO ARTWORK

DRAWING TITLE
 PORTICO FRONT ELEVATION
 AS EXISTING

JOB NO	DWG NO	REV
272M	L102	/
DRAWN BY	SCALE (AT A3)	DATE
/	1:50	SEP 2024

RICHARD GRIFFITHS ARCHITECTS
 5 Maldstone Mews, 72-76 Borough High Street, London SE1 1GN
 T +44(0)20 7357 8788 | F +44(0)20 7403 7887
 E admin@rgarchitects.com | www.rgarchitects.com