


REVISIONS		
NO.	DATE	DESCRIPTION
A		
B		
C		

PROJECT INFO		
PROJECT NO.	DATE	
D03	12/09/2022	
ALL DIMENSIONS TO THE WALLS UNLESS STATED OTHERWISE		
JOB NO.	SCALE	
463003	1:50 (A3)	
DATE	DRAWN BY	CHECKED BY
12/09/2022	PK	

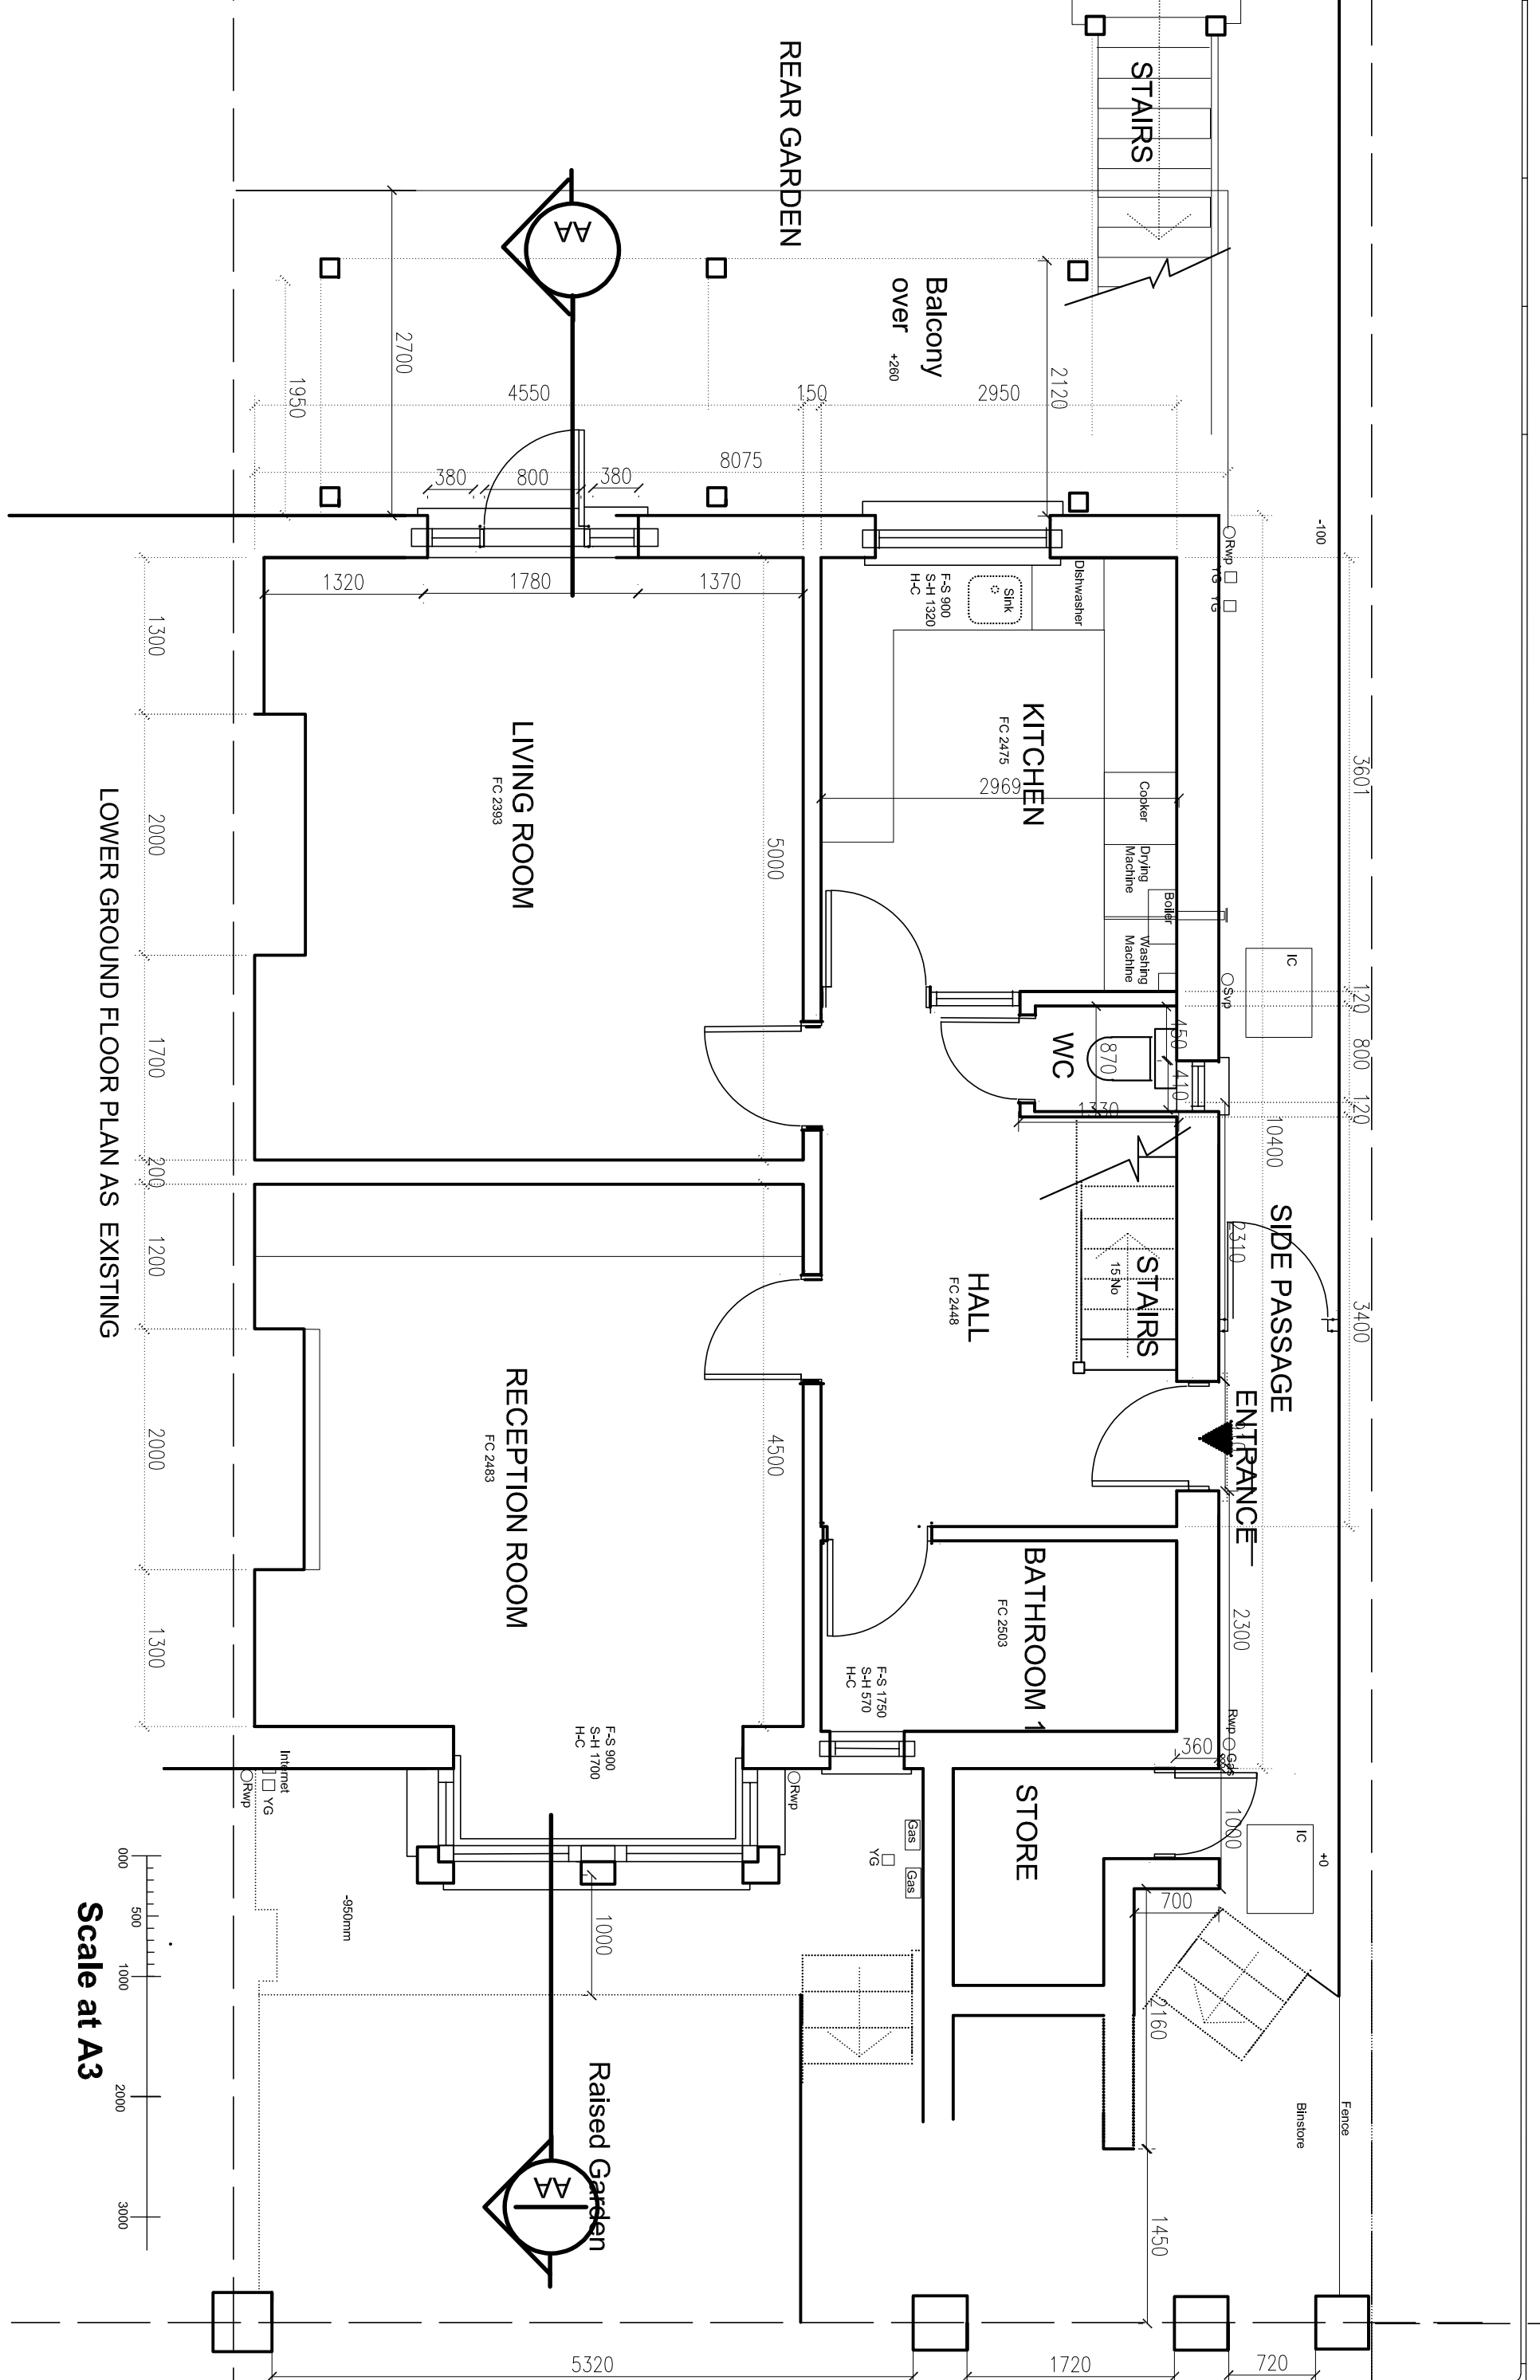

LOWER GROUND FLOOR PLAN AS EXISTING

Scale at A3