


REAR ELEVATION AS EXISTING

Scale at A3

 

LOWER GROUND FLOOR

GROUND FLOOR

FIRST FLOOR

SECOND FLOOR

ROOF THIRD FLOOR


2450

3140

2732

2460

1150

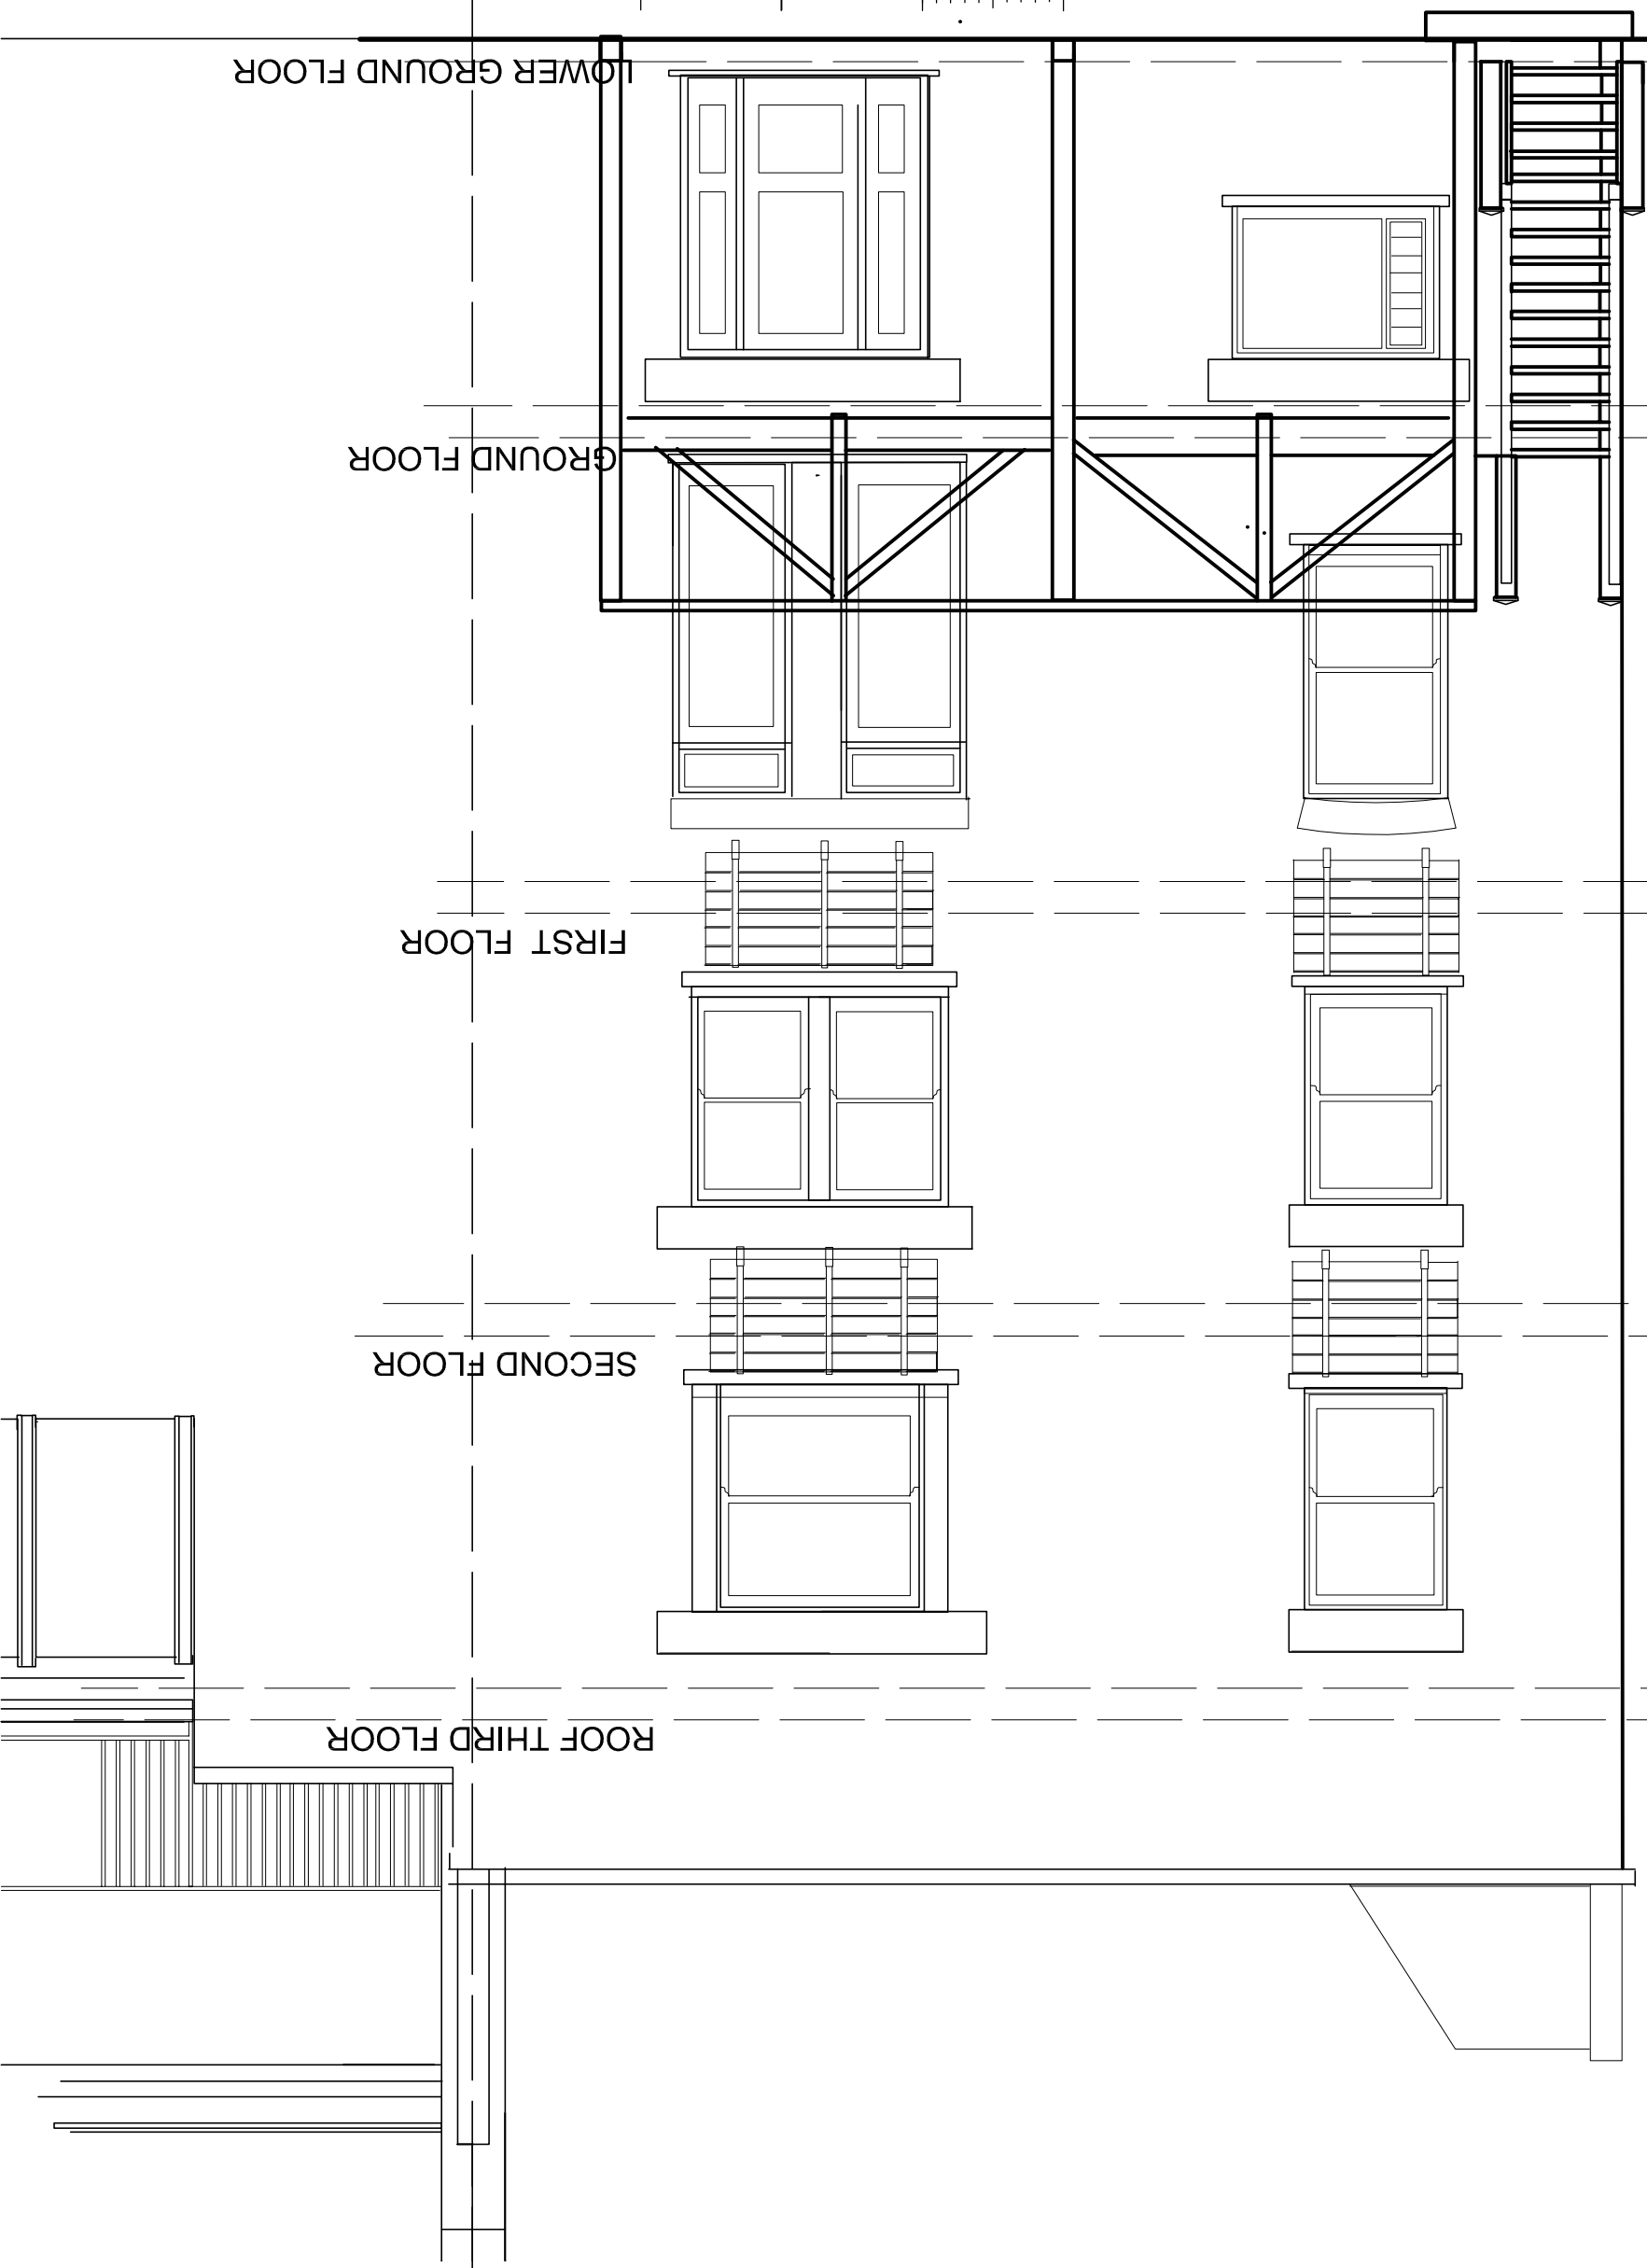

NEALE & NORDEN
CONSULTANTS
17 DARTMOUTH PARK AVENUE, LONDON, NW5 1JL
(0207) 813 4223 e: norden@nealeandnorden.com

REAR ELEVATION
AS EXISTING

| REV | DATE | DESCRIPTION |
|-----|------|-------------|
| A | | |
| B | | |
| C | | |

28 PARLIAMENT HILL
LONDON NW3

D09
Job no. 463/D09
Scale 1:50@A3
Date 12/09/2022

CHK: