


General Notes:
 This drawing is to be read in conjunction with all other issued information incl. architect's and structural engineer's drawings and specifications.
 Report any discrepancies to the architect.
 Copyright Adam Richards Architects

KEY

- Demolition
- Demolition and Rebuild

 

Revision	Date	Description
1	10/05/2024	Planning
2	26/09/2024	Planning

DRAFT



ARA Unit 1
 1 Rufus Street
 London
 N1 6PE
 England
 02076135077
 www.adamrichards.co.uk

Project: Park Village West
 Job No: 21-08

Drawing: Lower Ground Floor Plan-Demolition

Scale: 1:100@A3
 Date: 26/09/2024
 Status: Planning
 Drawn: TE
 Checked: AR

Number: 21-08-114 Rev: P02

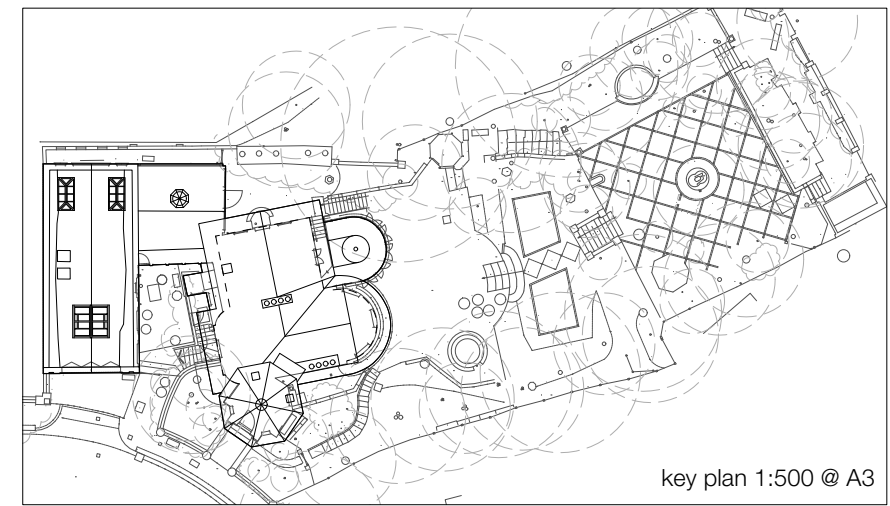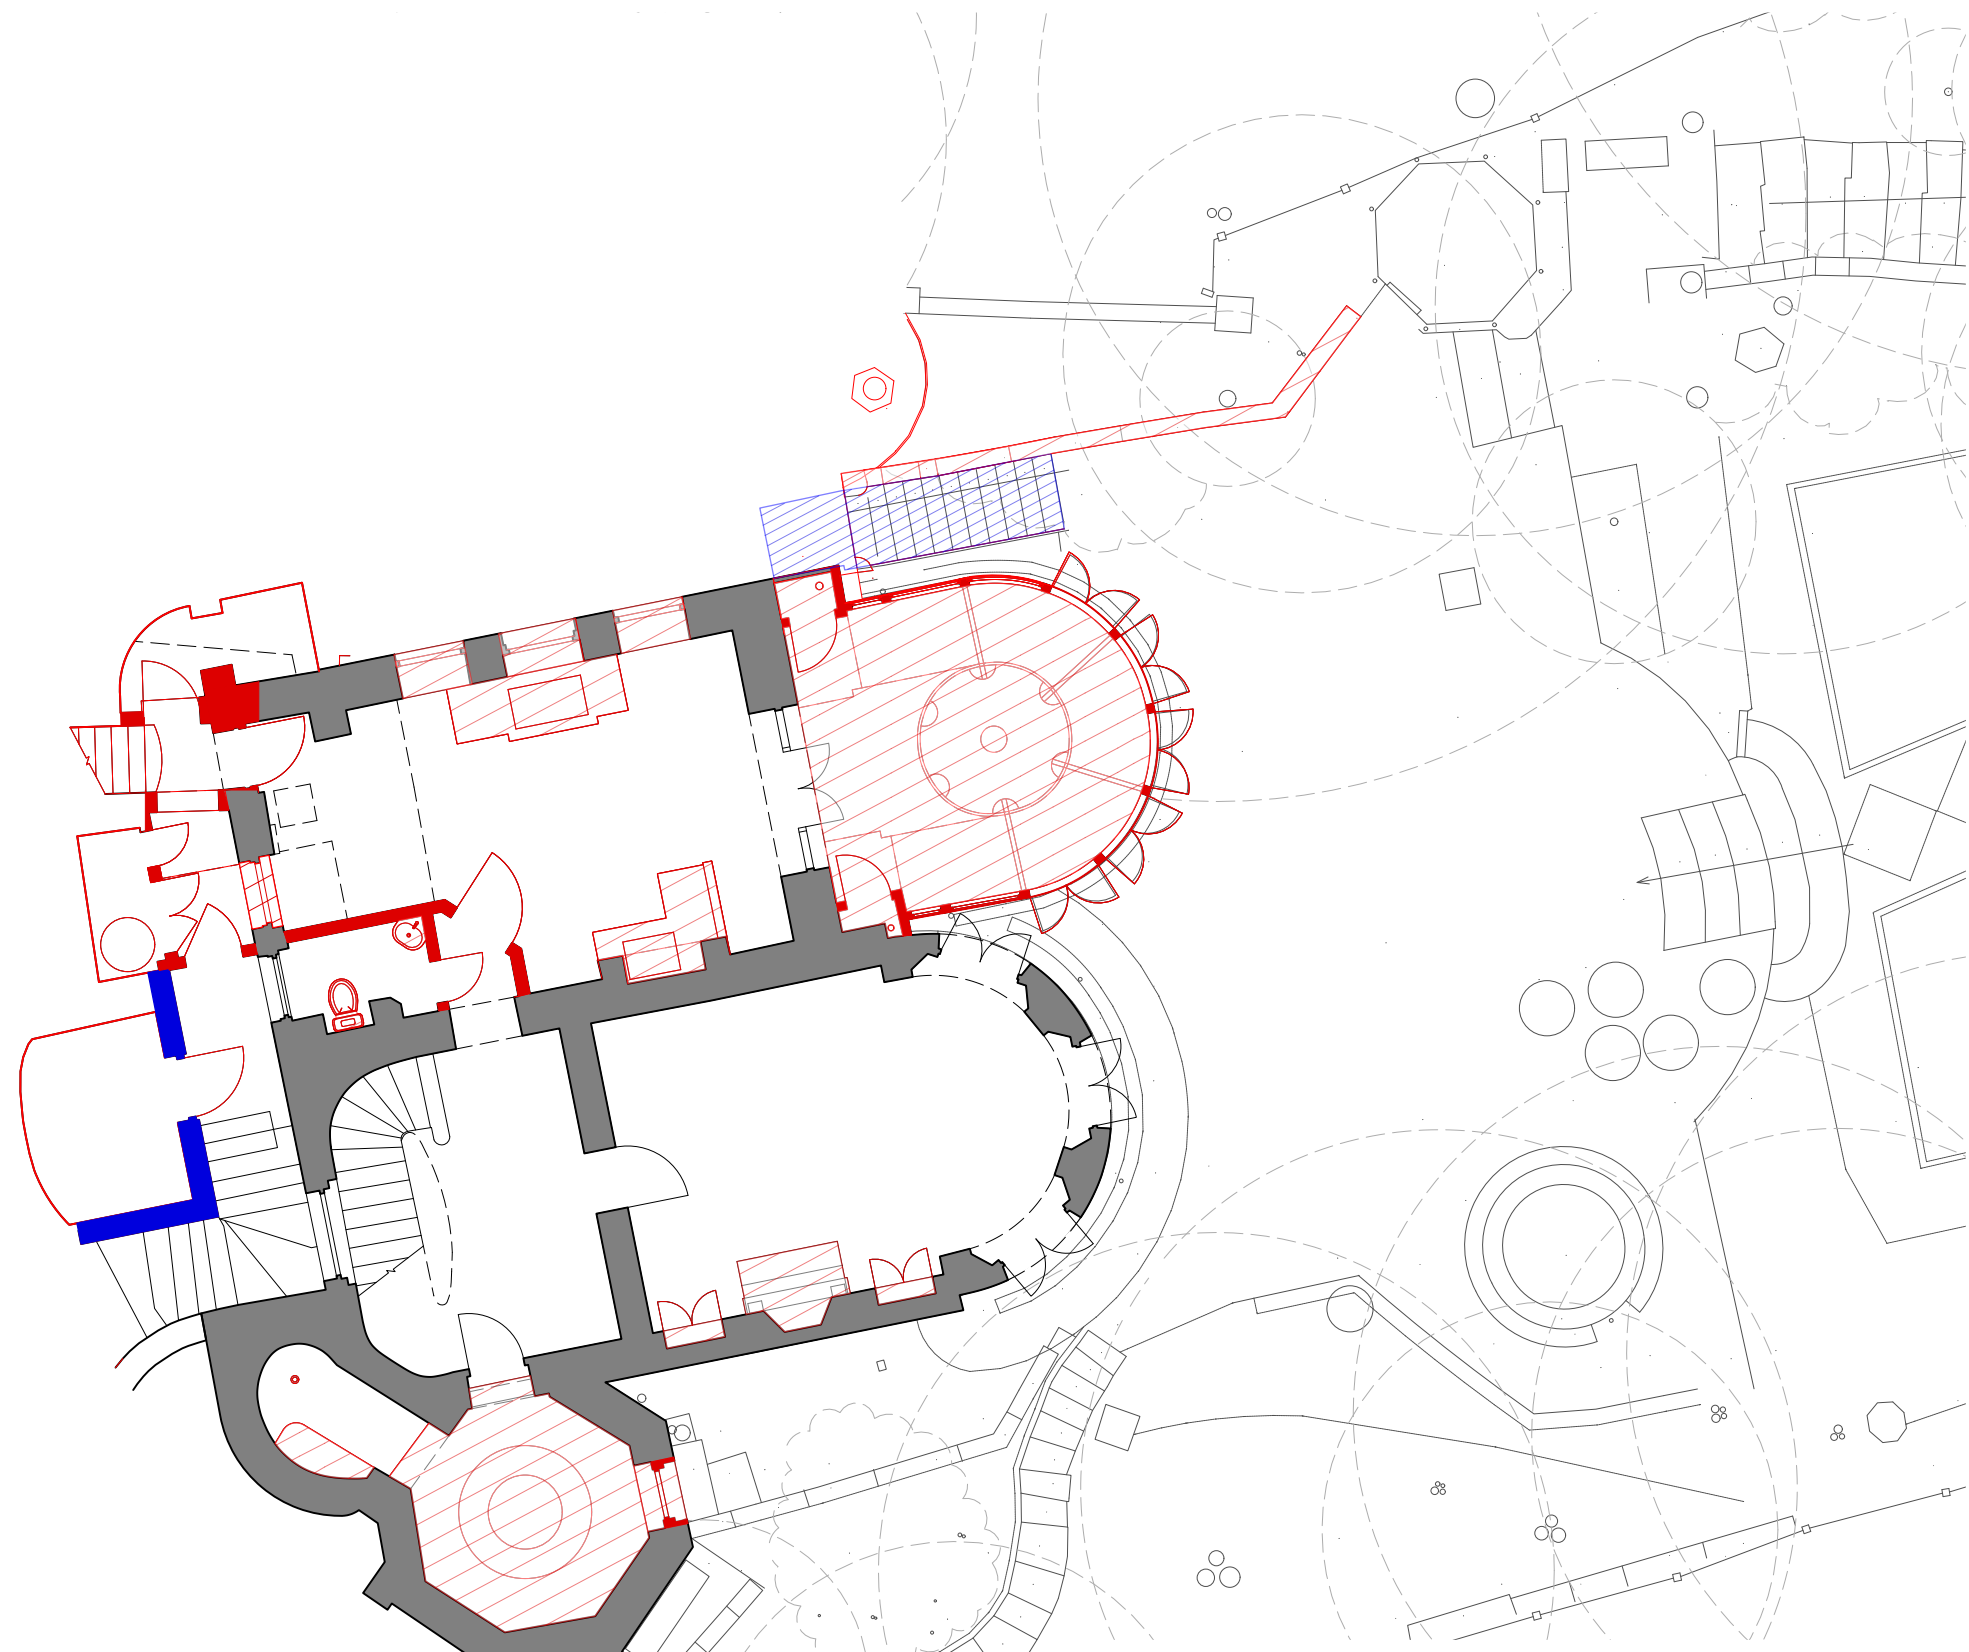

Lower Ground Floor Plan - Demolition



scale bar 1:100@A3

key plan 1:500 @ A3