





01 ANODIZED METAL FINS GROUND FLOOR PLAN SCALE 1:10 @ A1

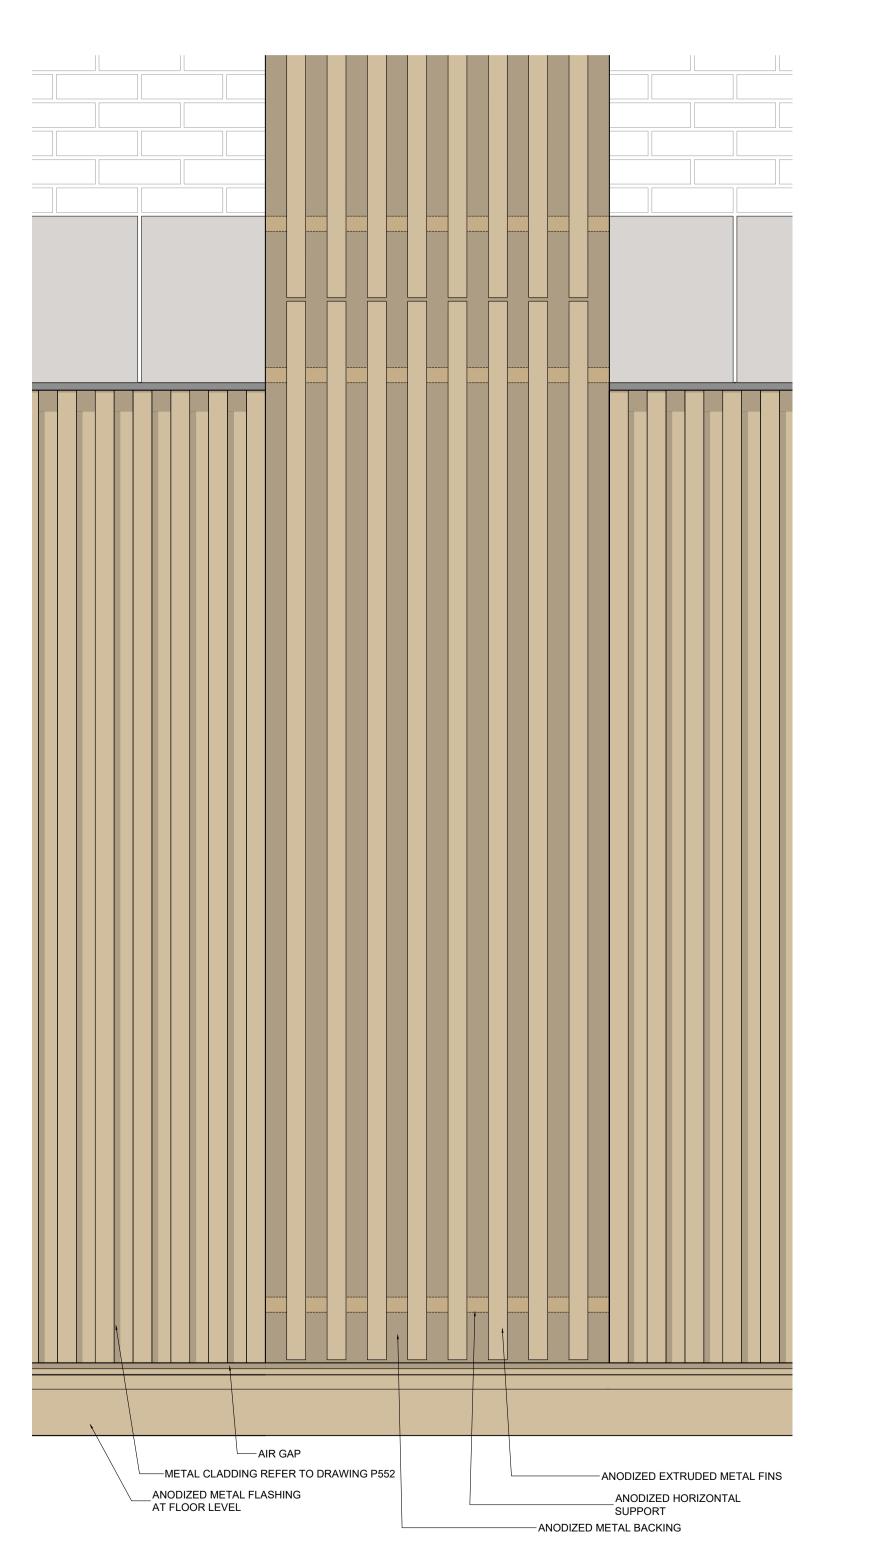

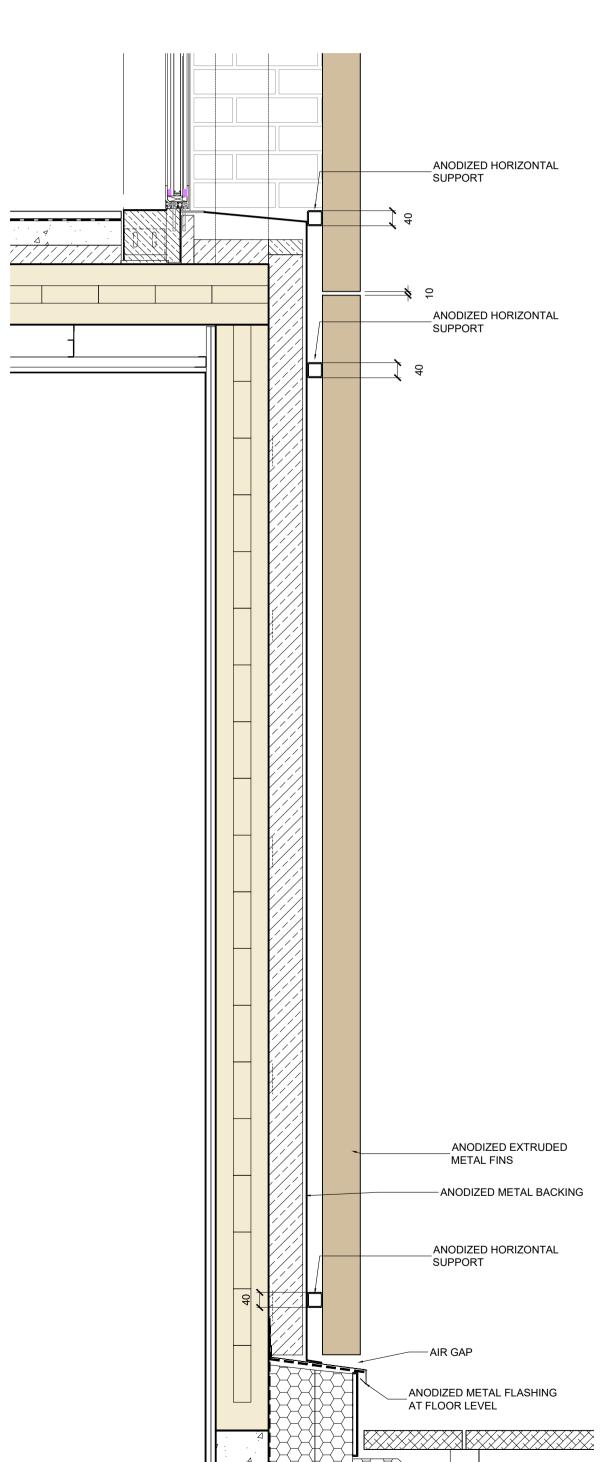

UPPER LEVEL PLAN
SCALE 1:10 @ A1

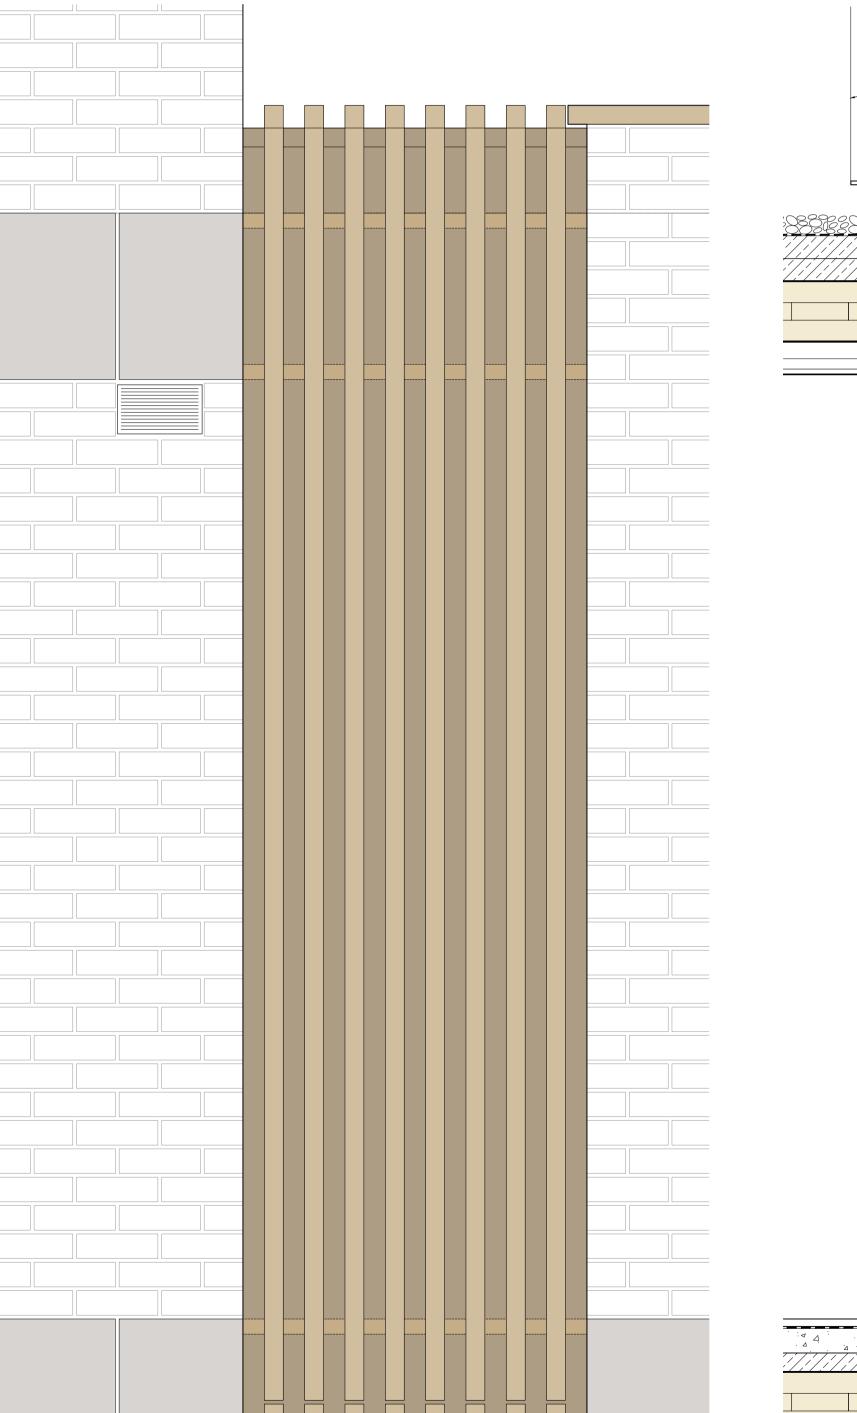

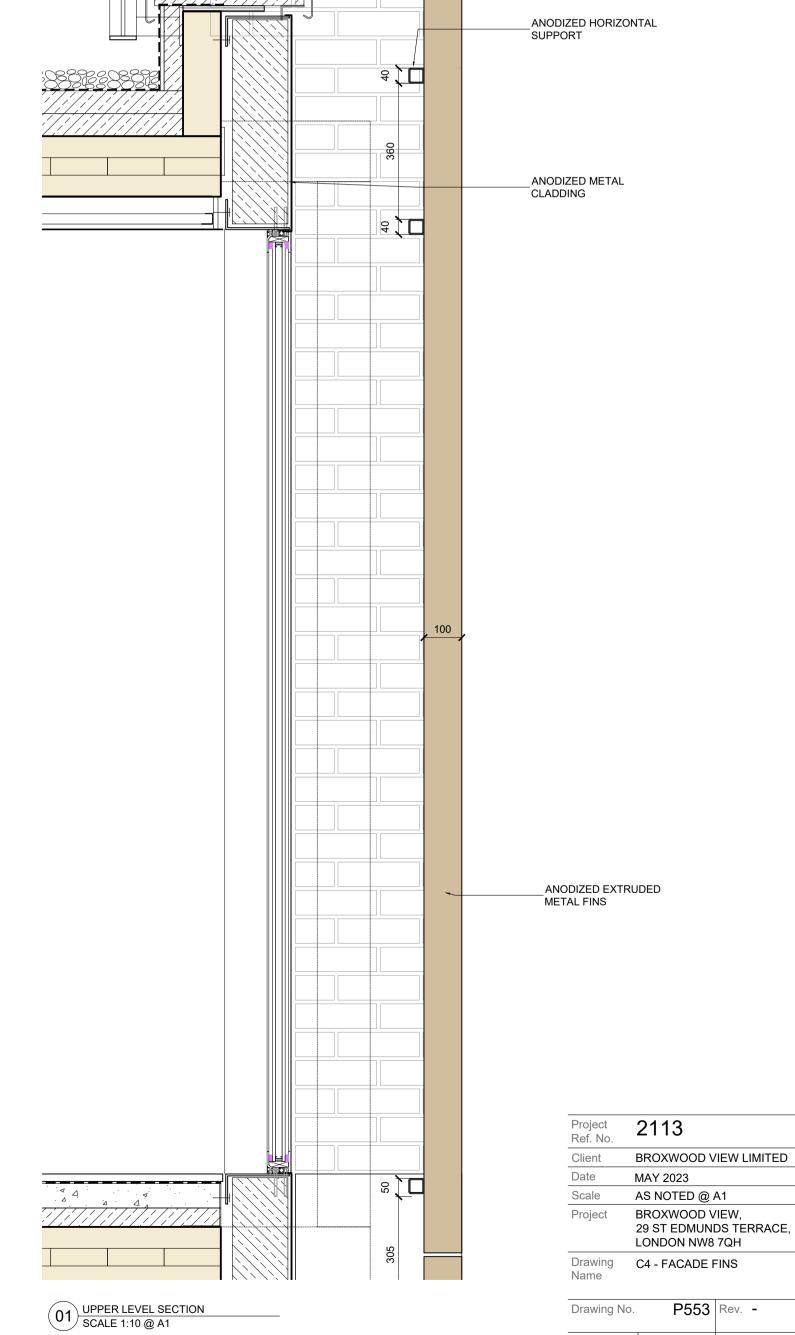

01 ANODIZED METAL FINS GROUND FLOOR SECTION SCALE 1:10 @ A1

UPPER LEVEL ELEVATION
SCALE 1:10 @ A1

01 ANODIZED METAL FINS GROUND FLOOR ELEVATION SCALE 1:10 @ A1

PLANNING ISSUE

Copyright Carbogno Ceneda Architects.

dimensions should be checked on site

No implied license exists. This drawing should not be used to calculate areas for the purposes of valuation. All dimensions to be checked on site by the contractor and such dimensions to be their

This drawing is to be read in conjunction with all other contract documents and specifications and all other consultants drawings. All levels and

All work must comply with relevant British Standards and Building Regulations requirements Drawing errors and omissions to be reported to the architect

NOTES

responsibility.

-ANODIZED METAL RAINLING
-ANODIZED METAL FLASHING

Drawn CF Approved AC Signed

CARBOGNO CENEDA ARCHITECTS