




ELEVATION

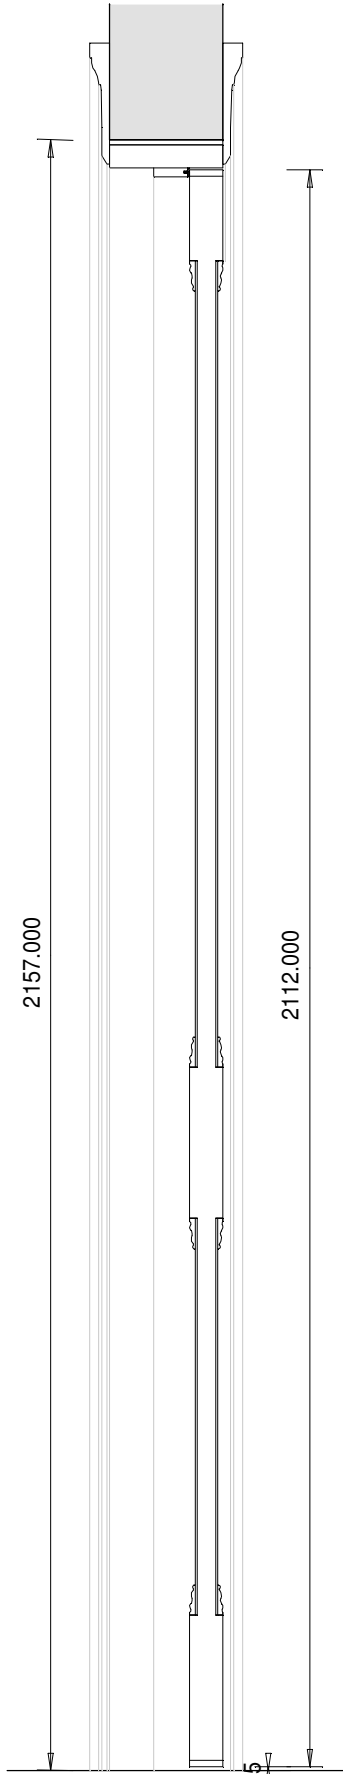

CUT B-B

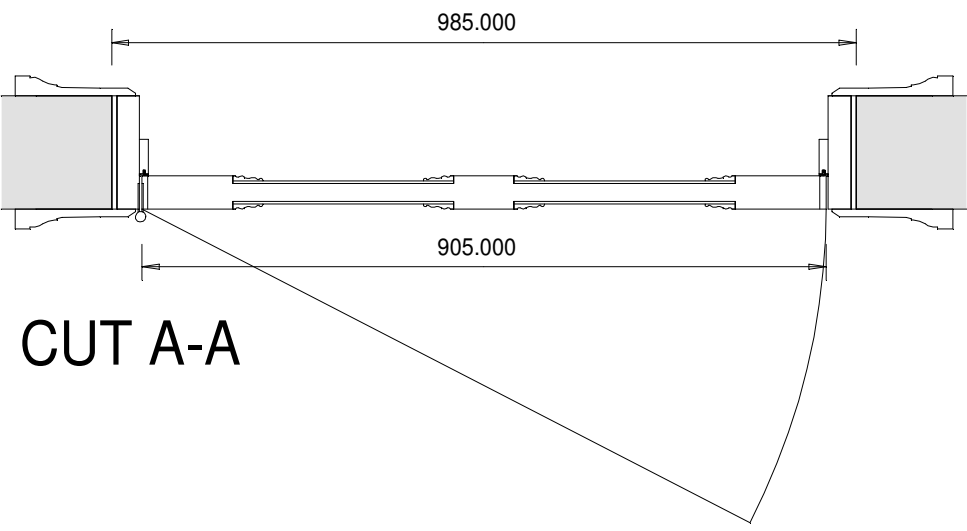


CUT A-A

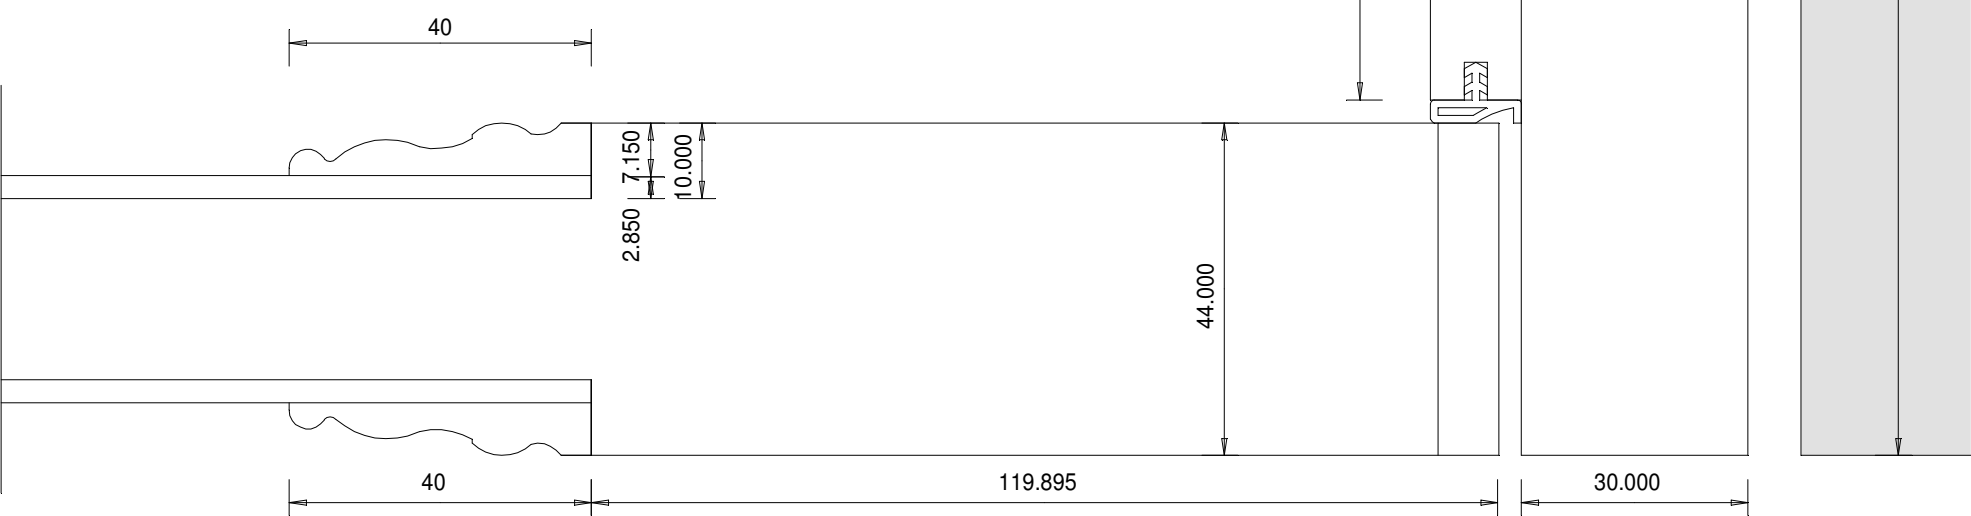


DOOR JAMB DETAIL  
scale 1:1

Door reference/Location			
IND-110-GF-02 K/L/D door Ground Floor		IND-110-01-02 K/L/D door First Floor	
IND-110-GF-03 Bedroom 1 Ground Floor		IND-110-02-02 Bedroom 2 door Second Floor	
IND-110-GF-04 Bedroom 2 door Ground Floor		IND-110-02-03 K/L/D door Second Floor	
IND-110-GF-05 Bathroom door Ground Floor		IND-110-02-04 Bedroom 1 door Second Floor	
		IND-110-02-05 Bathroom door Second Floor	
		IND-110-03-02 Bedroom 2 door Third Floor	
		IND-110-03-03 K/L/D door Third Floor	
		IND-110-03-04 Bedroom 1 door Third Floor	
		IND-110-03-05 Bathroom 2 door Third Floor	
		Note: No beading to 3rd Floor panel doors	
LEFT HANDING (COUNTERCLOCKWISE)	RIGHT HANDING (CLOCKWISE)	CERTIFICATION	
		DOOR	44MM THICKNESS WHITE PRIMED
		HINGES	CUTOUTS ONLY - REFER TO DOOR SCHEDULE
		LOCK	CUTOUTS ONLY - REFER TO DOOR SCHEDULE


DESIGNATION:  
Door NFR  
Door type - Bespoke Recessed 3

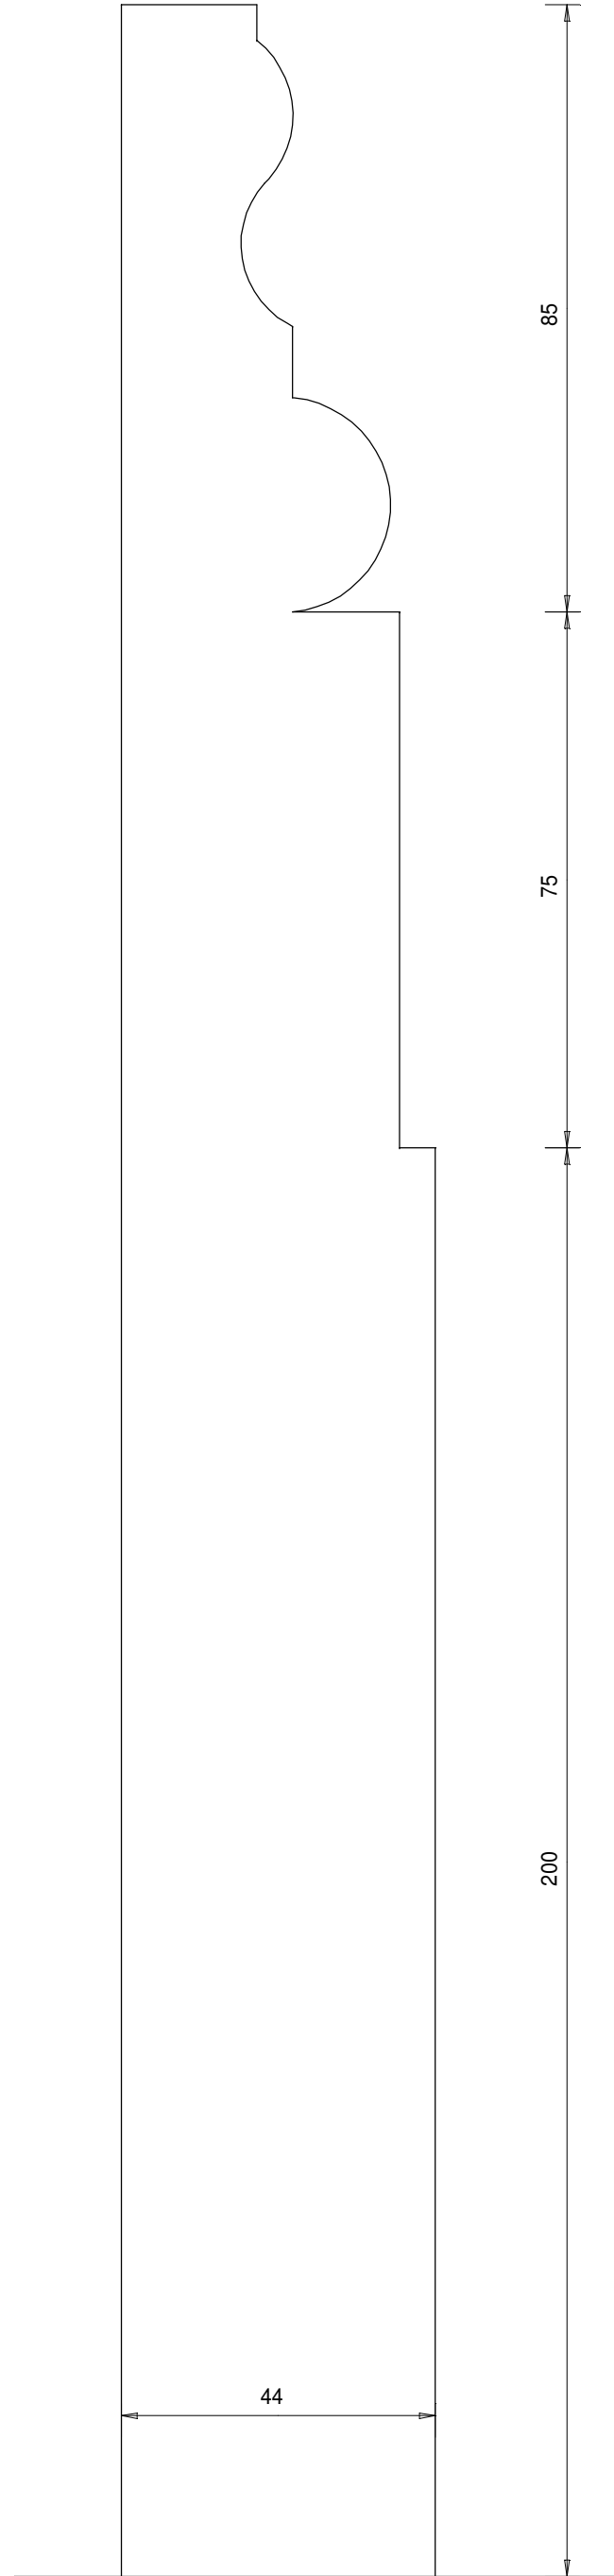

SKIRTING PROFILE  
(ground floor)  
scale 1:1

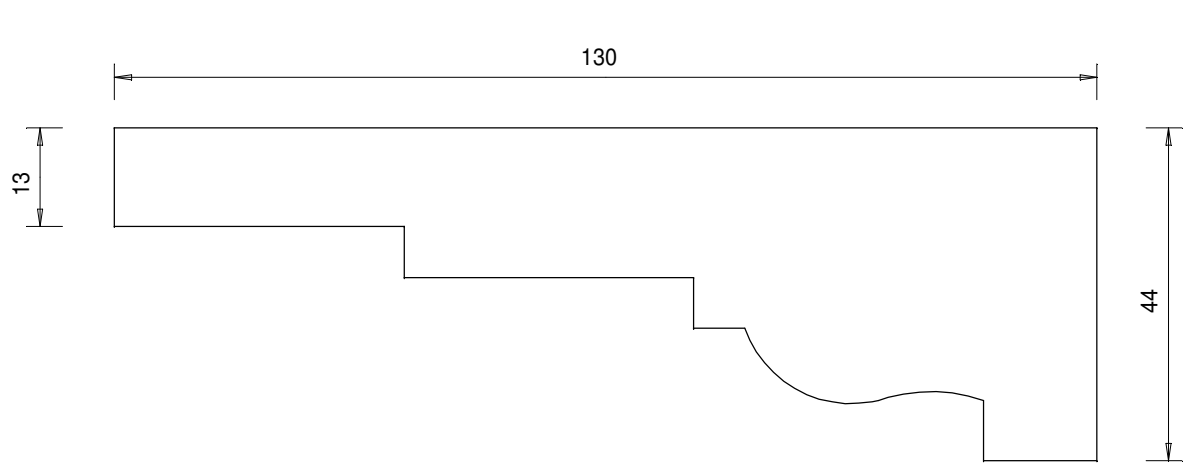

ARCHITRAVE PROFILE IND-100-GF-01 GF Flat Entrance  
(ground floor)  
scale 1:1

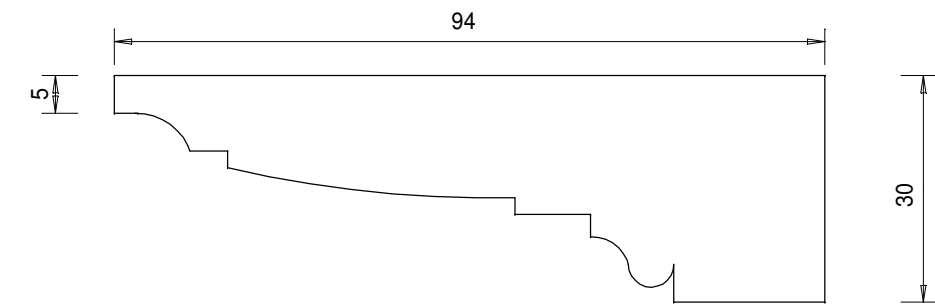

ARCHITRAVE PROFILE IND-110-GF-02 K/L/D Room  
(All ground floor doors excluding flat entrance)  
scale 1:1



NOTE:  
All door sizes to be checked  
on site

notes			
1 this drawing is copyright of design team consultants limited			
2 do not scale from drawing - use figured dimensions only			
P3	07.10.24	Minor changes	agh
P2	02.10.24	Minor changes	agh
P1	30.09.24	Issued for approval.	agh
rev	date	description	by

dtc design team consultants  
chartered surveyors ■ architectural designers

business & technology centre stevenage herfordshire sg1 2dx  
tel: 01438 771200 01462 670550 www.dtc-uk.net

client	Gunning London		
project	33 Tavistock Square London, WC1H 9EZ		
drawing title	DOOR DETAILS SHEET 2 of 4		
drawn/checked	scale	date	
a/w	1:5 @ A1	Sept.'24	
job no	drg no	rev	
L24.380	DET-511	P3	