

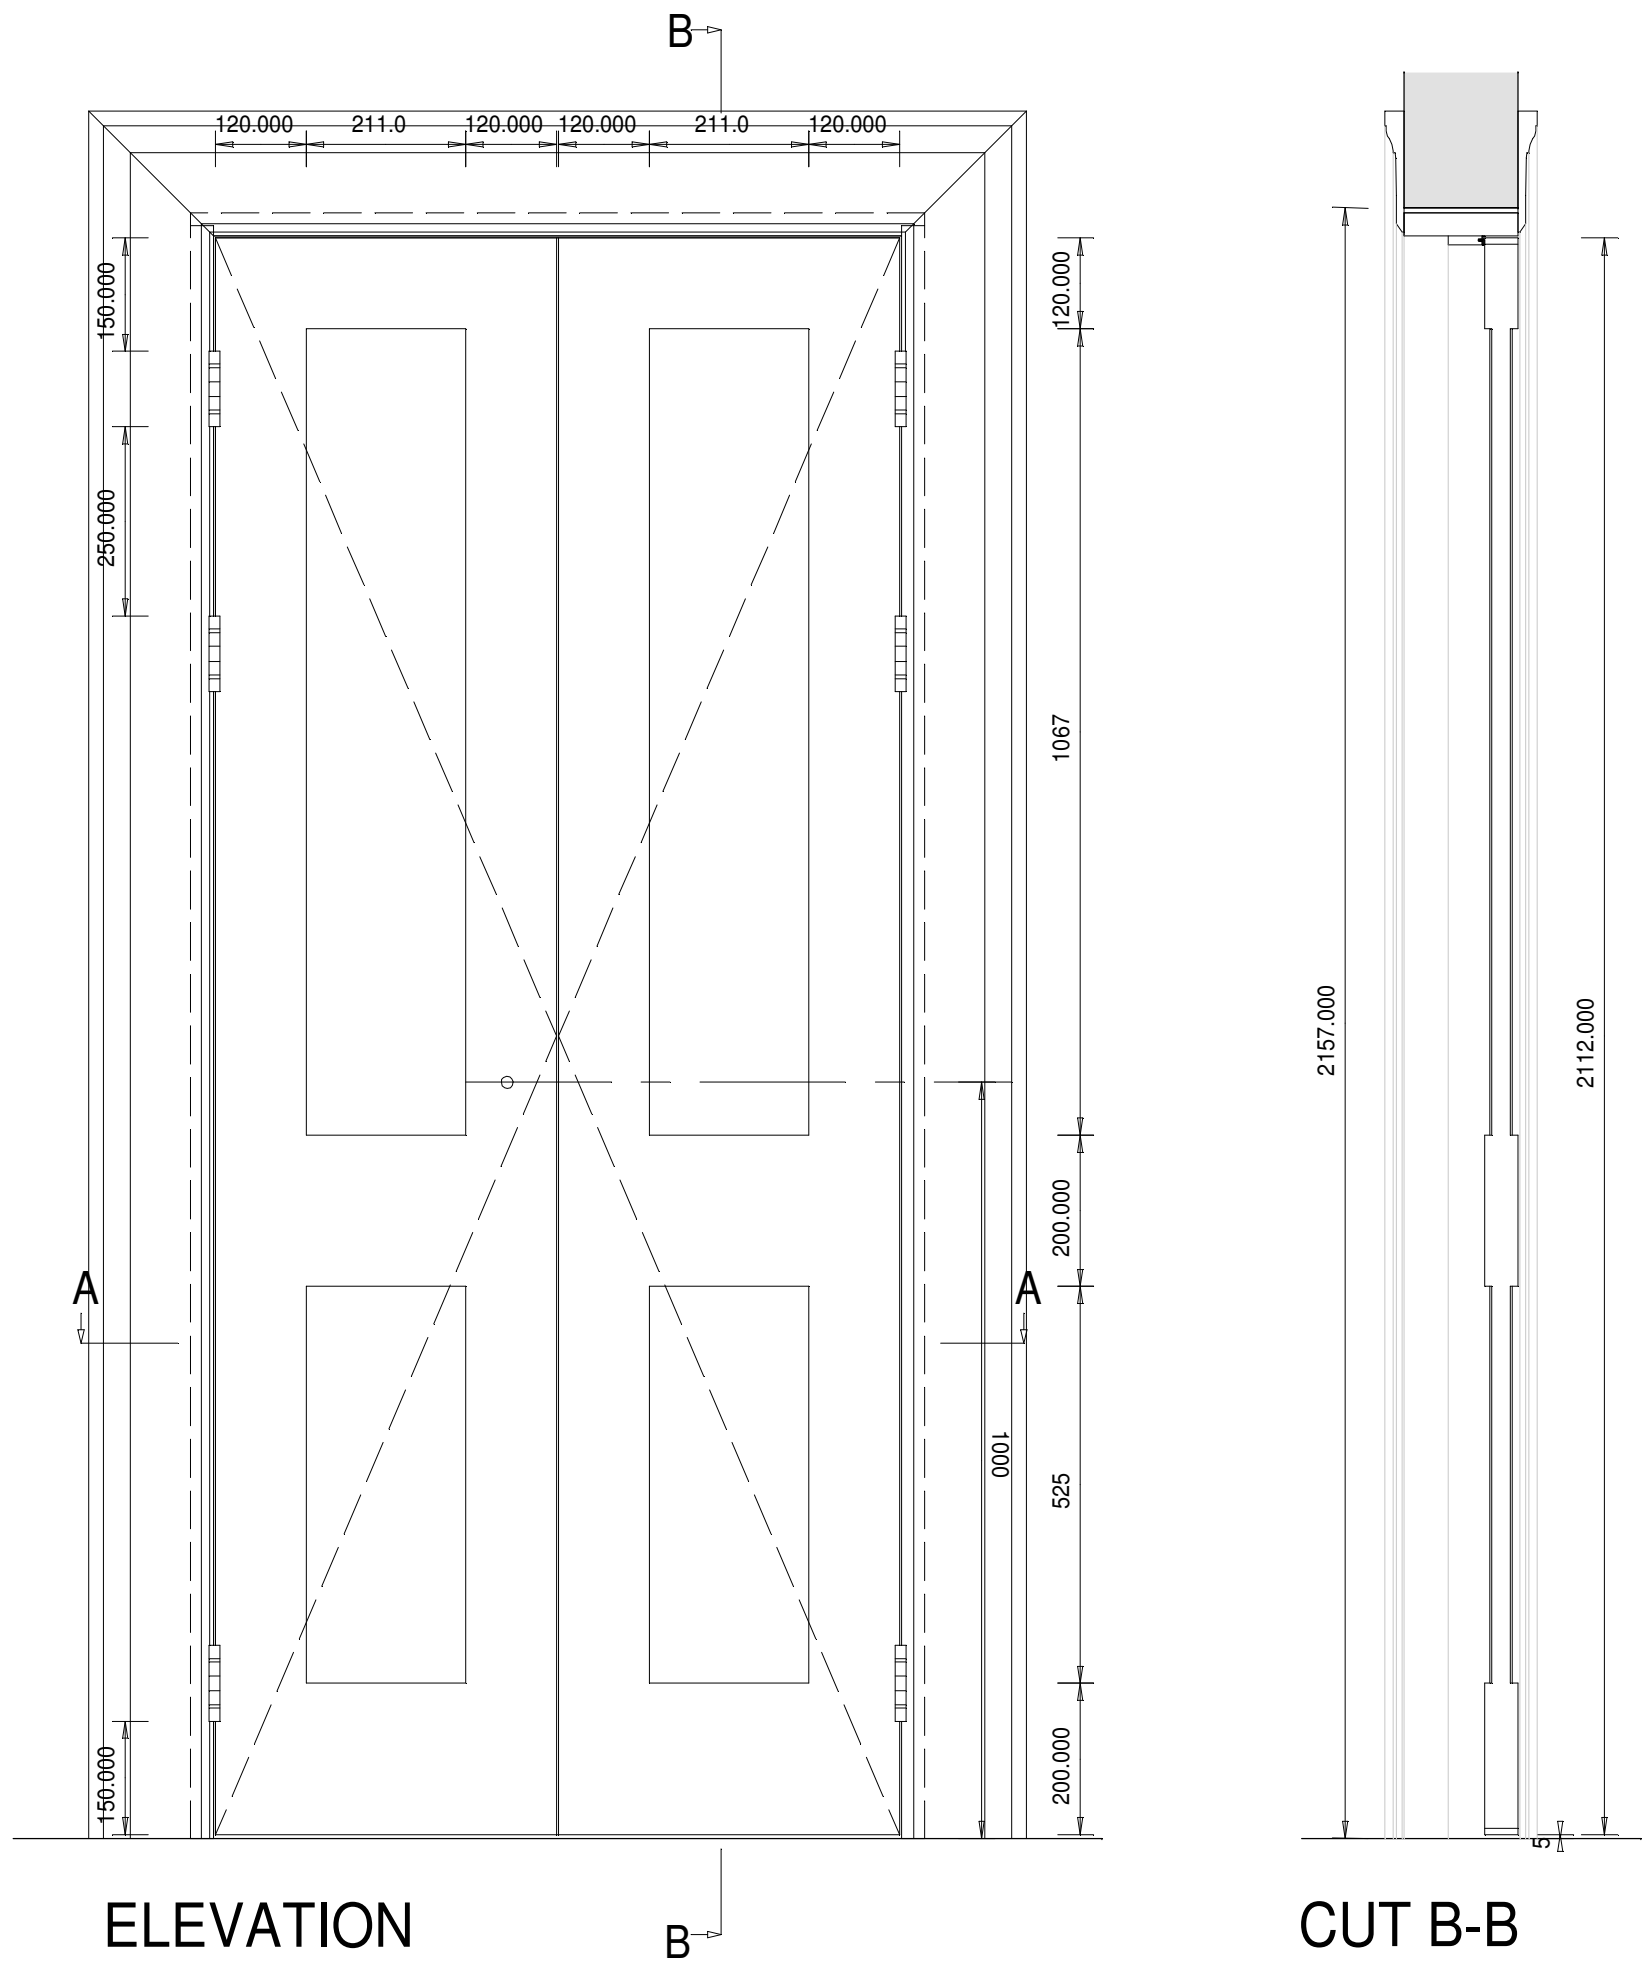
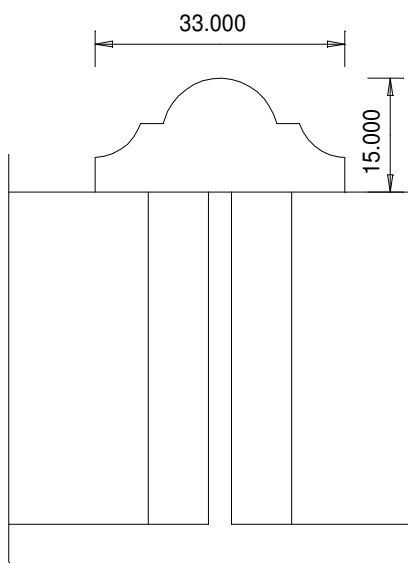
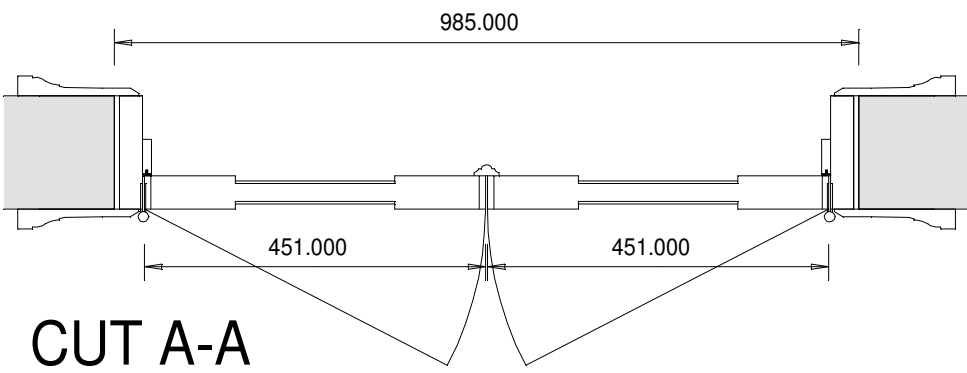


ARCHITRAVE PROFILE IND-110-03-04 3rd Floor Bedroom
(all third floor internal architraves)
scale 1:1

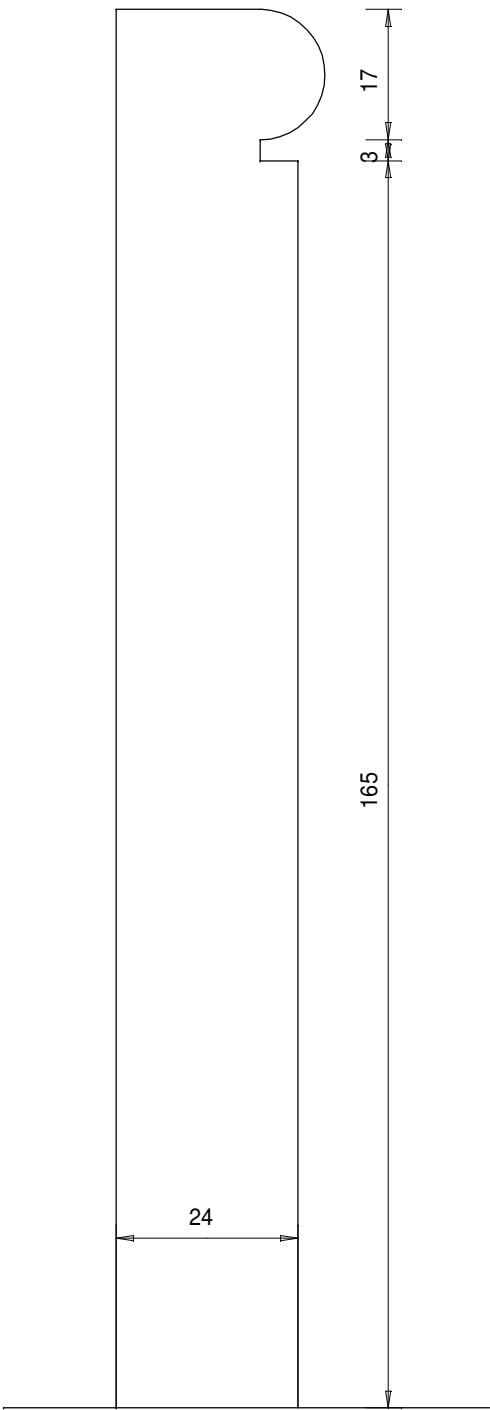

DOOR JAMB DETAIL
scale 1:1

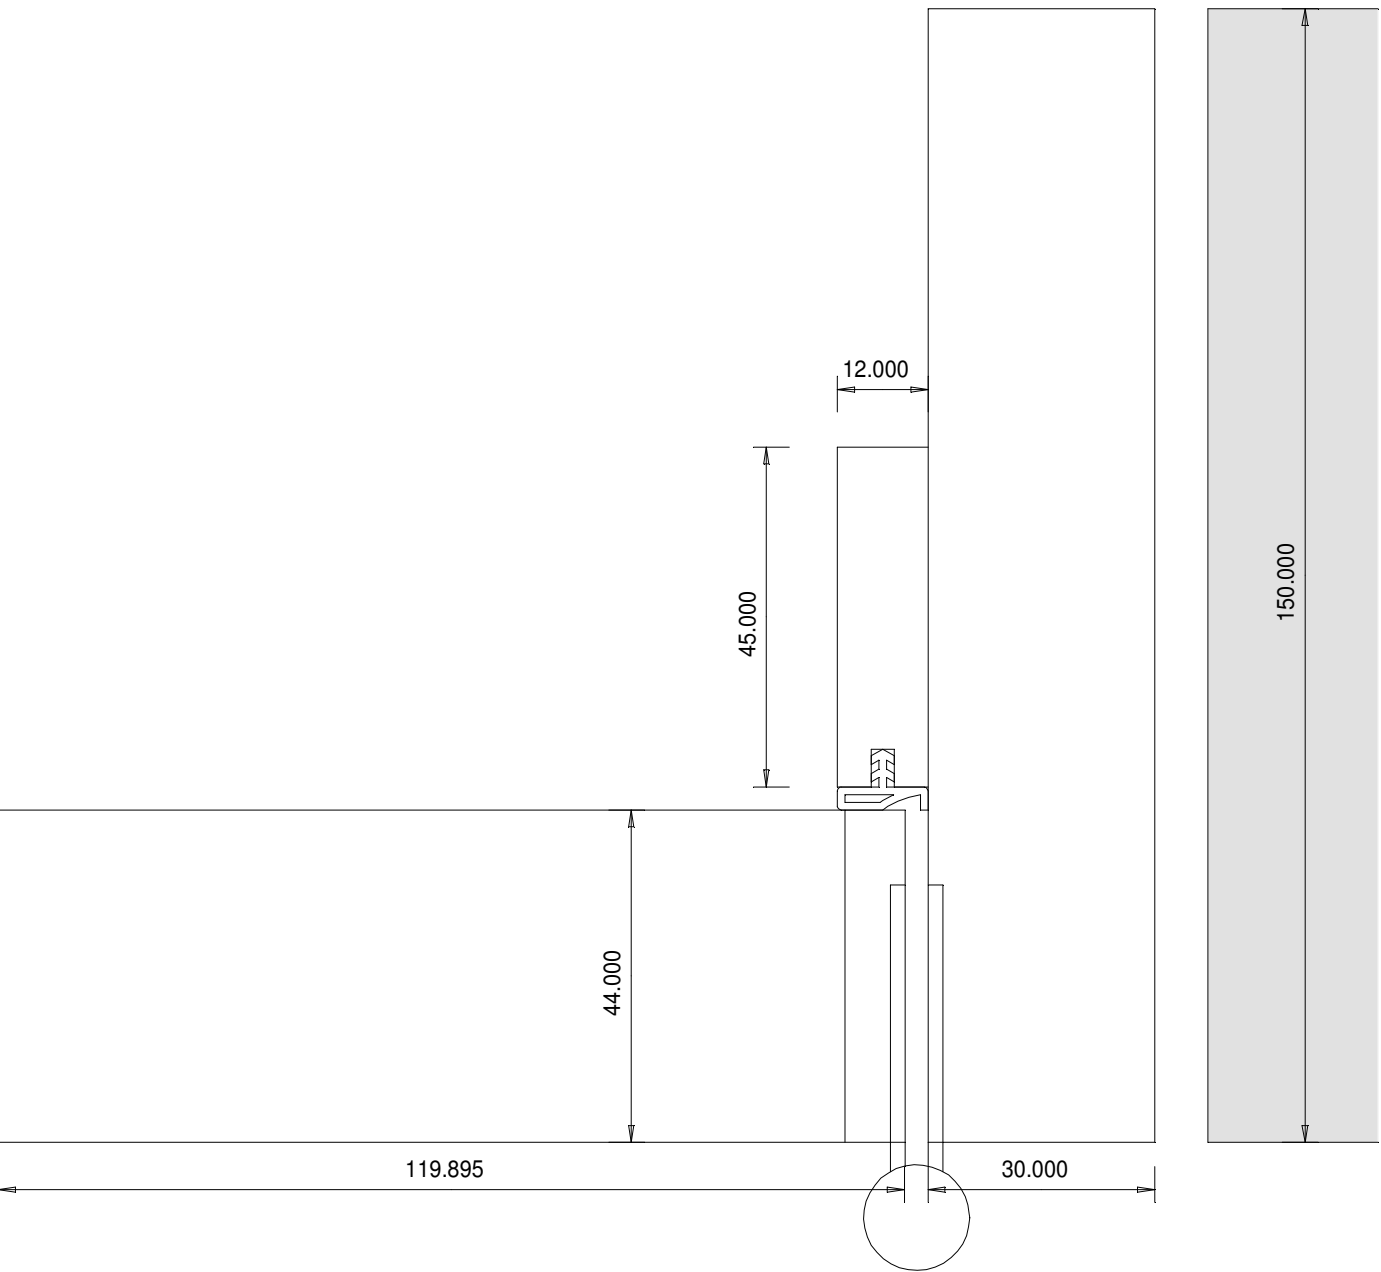

SKIRTING PROFILE
(third floor)
scale 1:1



NOTE:
Profiles to be checked on site

Door reference/Location			
IND-120-03-06 Boiler door 3rd Floor (Note:- No beading to 3rd Floor internal doors)			
LEFT HANDING (COUNTERCLOCKWISE)	RIGHT HANDING (CLOCKWISE)	CERTIFICATION	
		DOOR	44MM THICKNESS WHITE PRIMED
		FRAME	WHITE PRIMED HORNBEAM
		HINGES	CUTOUTS ONLY - REFER TO DOOR SCHEDULE
		LOCK	CUTOUTS ONLY - REFER TO DOOR SCHEDULE

DESIGNATION:
Door NFR
Door type - Bespoke Recessed 3

notes			
1 this drawing is copyright of design team consultants limited			
2 do not scale from drawing - use figured dimensions only			
P3	07.10.24	Minor changes	agh
P2	02.10.24	Minor changes	agh
P1	30.09.24	Issued for approval.	agh
rev	date	description	by

dtc design team consultants
chartered surveyors ■ architectural designers

business & technology centre stevenage herfordshire sg1 2dx
tel: 01438 771200 01462 670550 www.dtc-uk.net

client	Gunning London		
project	33 Tavistock Square London, WC1H 9EZ		
drawing title	DOOR DETAILS SHEET 4 of 4		
drawn/checked	scale	date	
a/w	1:1 @ A1	Sept.'24	
job no	drg no	rev	
L24.380	DET-513	P3	