



PROPOSED FIRST FLOOR PLAN

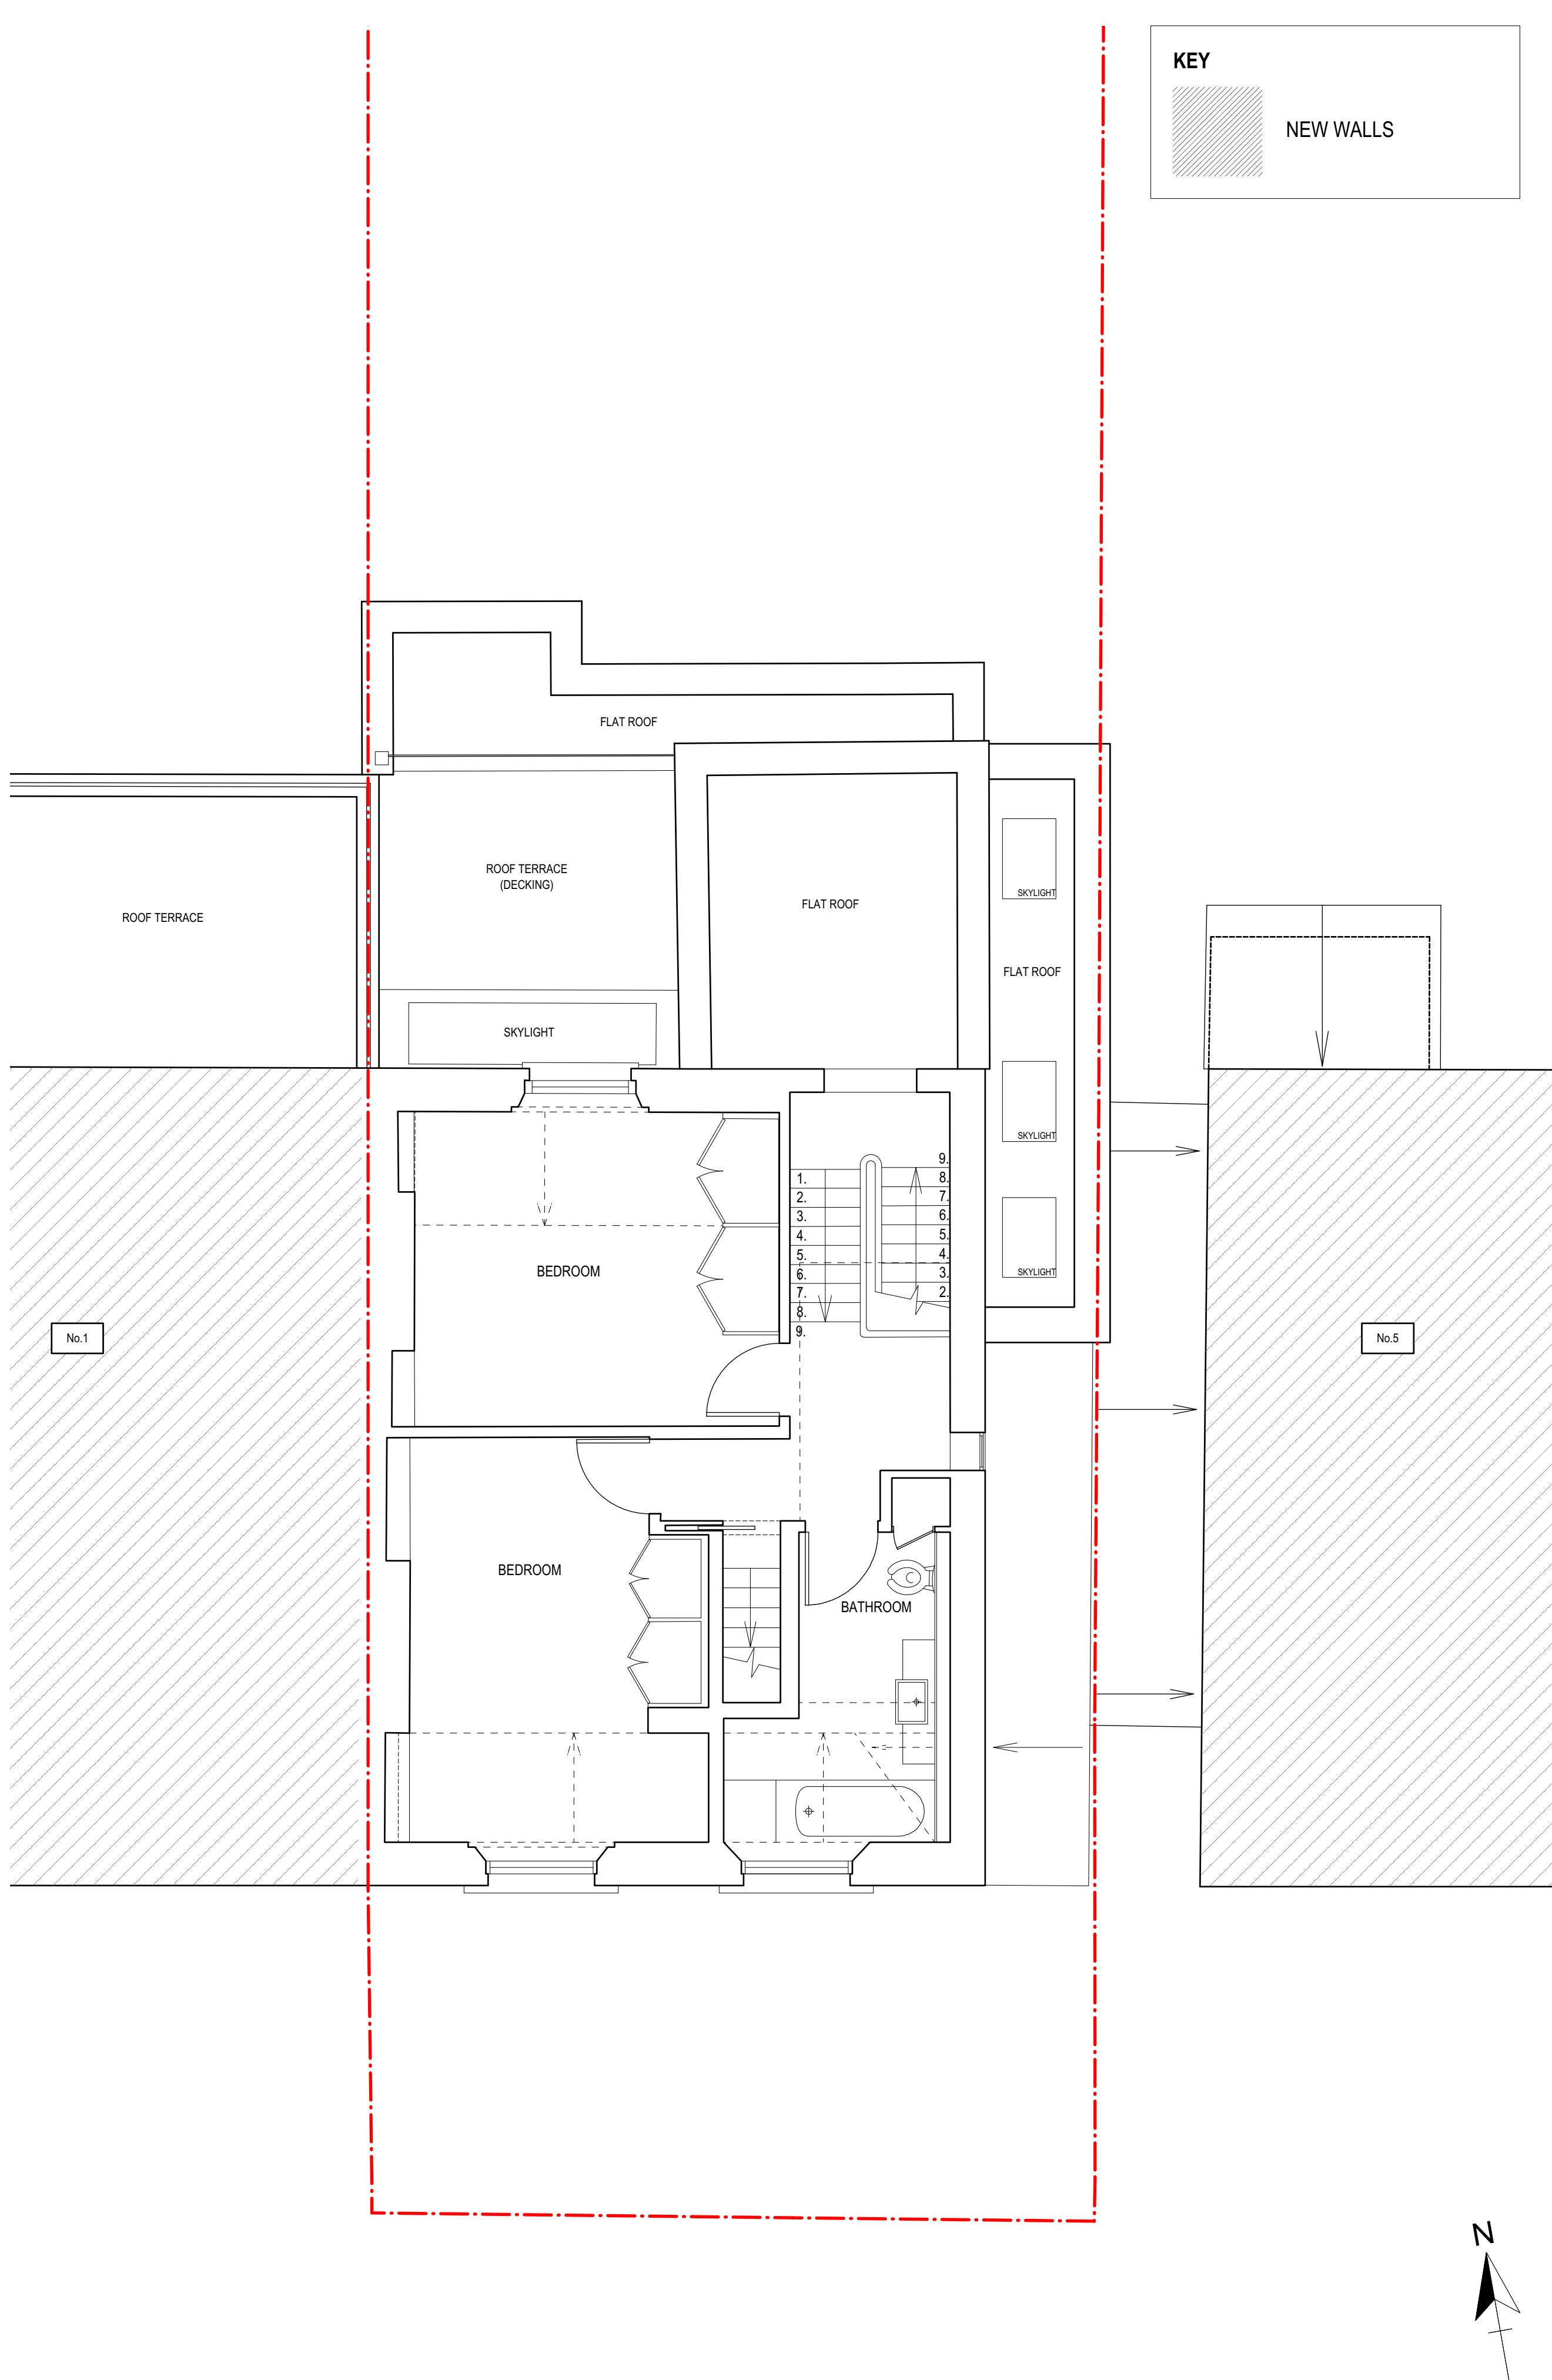

PROPOSED SECOND FLOOR PLAN

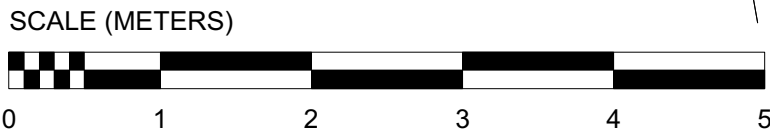

© 2024 OHSE LAUAND ARCHITECTS. ALL RIGHTS RESERVED. NO INFORMATION OR DESIGNS CONTAINED WITHIN THIS DOCUMENT SHOULD BE COPIED OR REPRODUCED WITHOUT THE CONSENT OF OHSE LAUAND ARCHITECTS.

THIS DRAWING IS FOR PLANNING PURPOSES ONLY

19/09/2024	UPDATE	A
DATE	REVISION HISTORY	REV

ADDRESS:

3 LAWFORD ROAD  
LONDON  
NW5 2LH

FIRST ISSUE DATE: 15/05/2024

SCALE: 1:50 @ A1  
1:100 @ A3

DOCUMENT NUMBER: PL-009

REVISION: A

DRAWING TITLE:

PROPOSED  
FIRST AND SECOND FLOOR  
PLANS

Ohse Lauand Architects  
Email: info@ohselauand.com