


PROPOSED FRONT ELEVATION



PROPOSED REAR ELEVATION

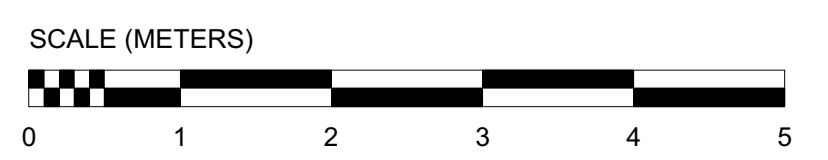

DATE	UPDATE	REV
19/09/2024	A	

ADDRESS:

3 LAWFORD ROAD  
LONDON  
NW5 2LH

FIRST ISSUE DATE: 15/05/2024

SCALE: 1:50 @ A1  
1:100 @ A3

DOCUMENT NUMBER: PL-010

REVISION: A

DRAWING TITLE:

PROPOSED FRONT AND REAR ELEVATIONS

Ohse Lauand Architects  
Email: info@ohselauand.com