


PROPOSED CELLAR FLOOR PLAN - NO CHANGE

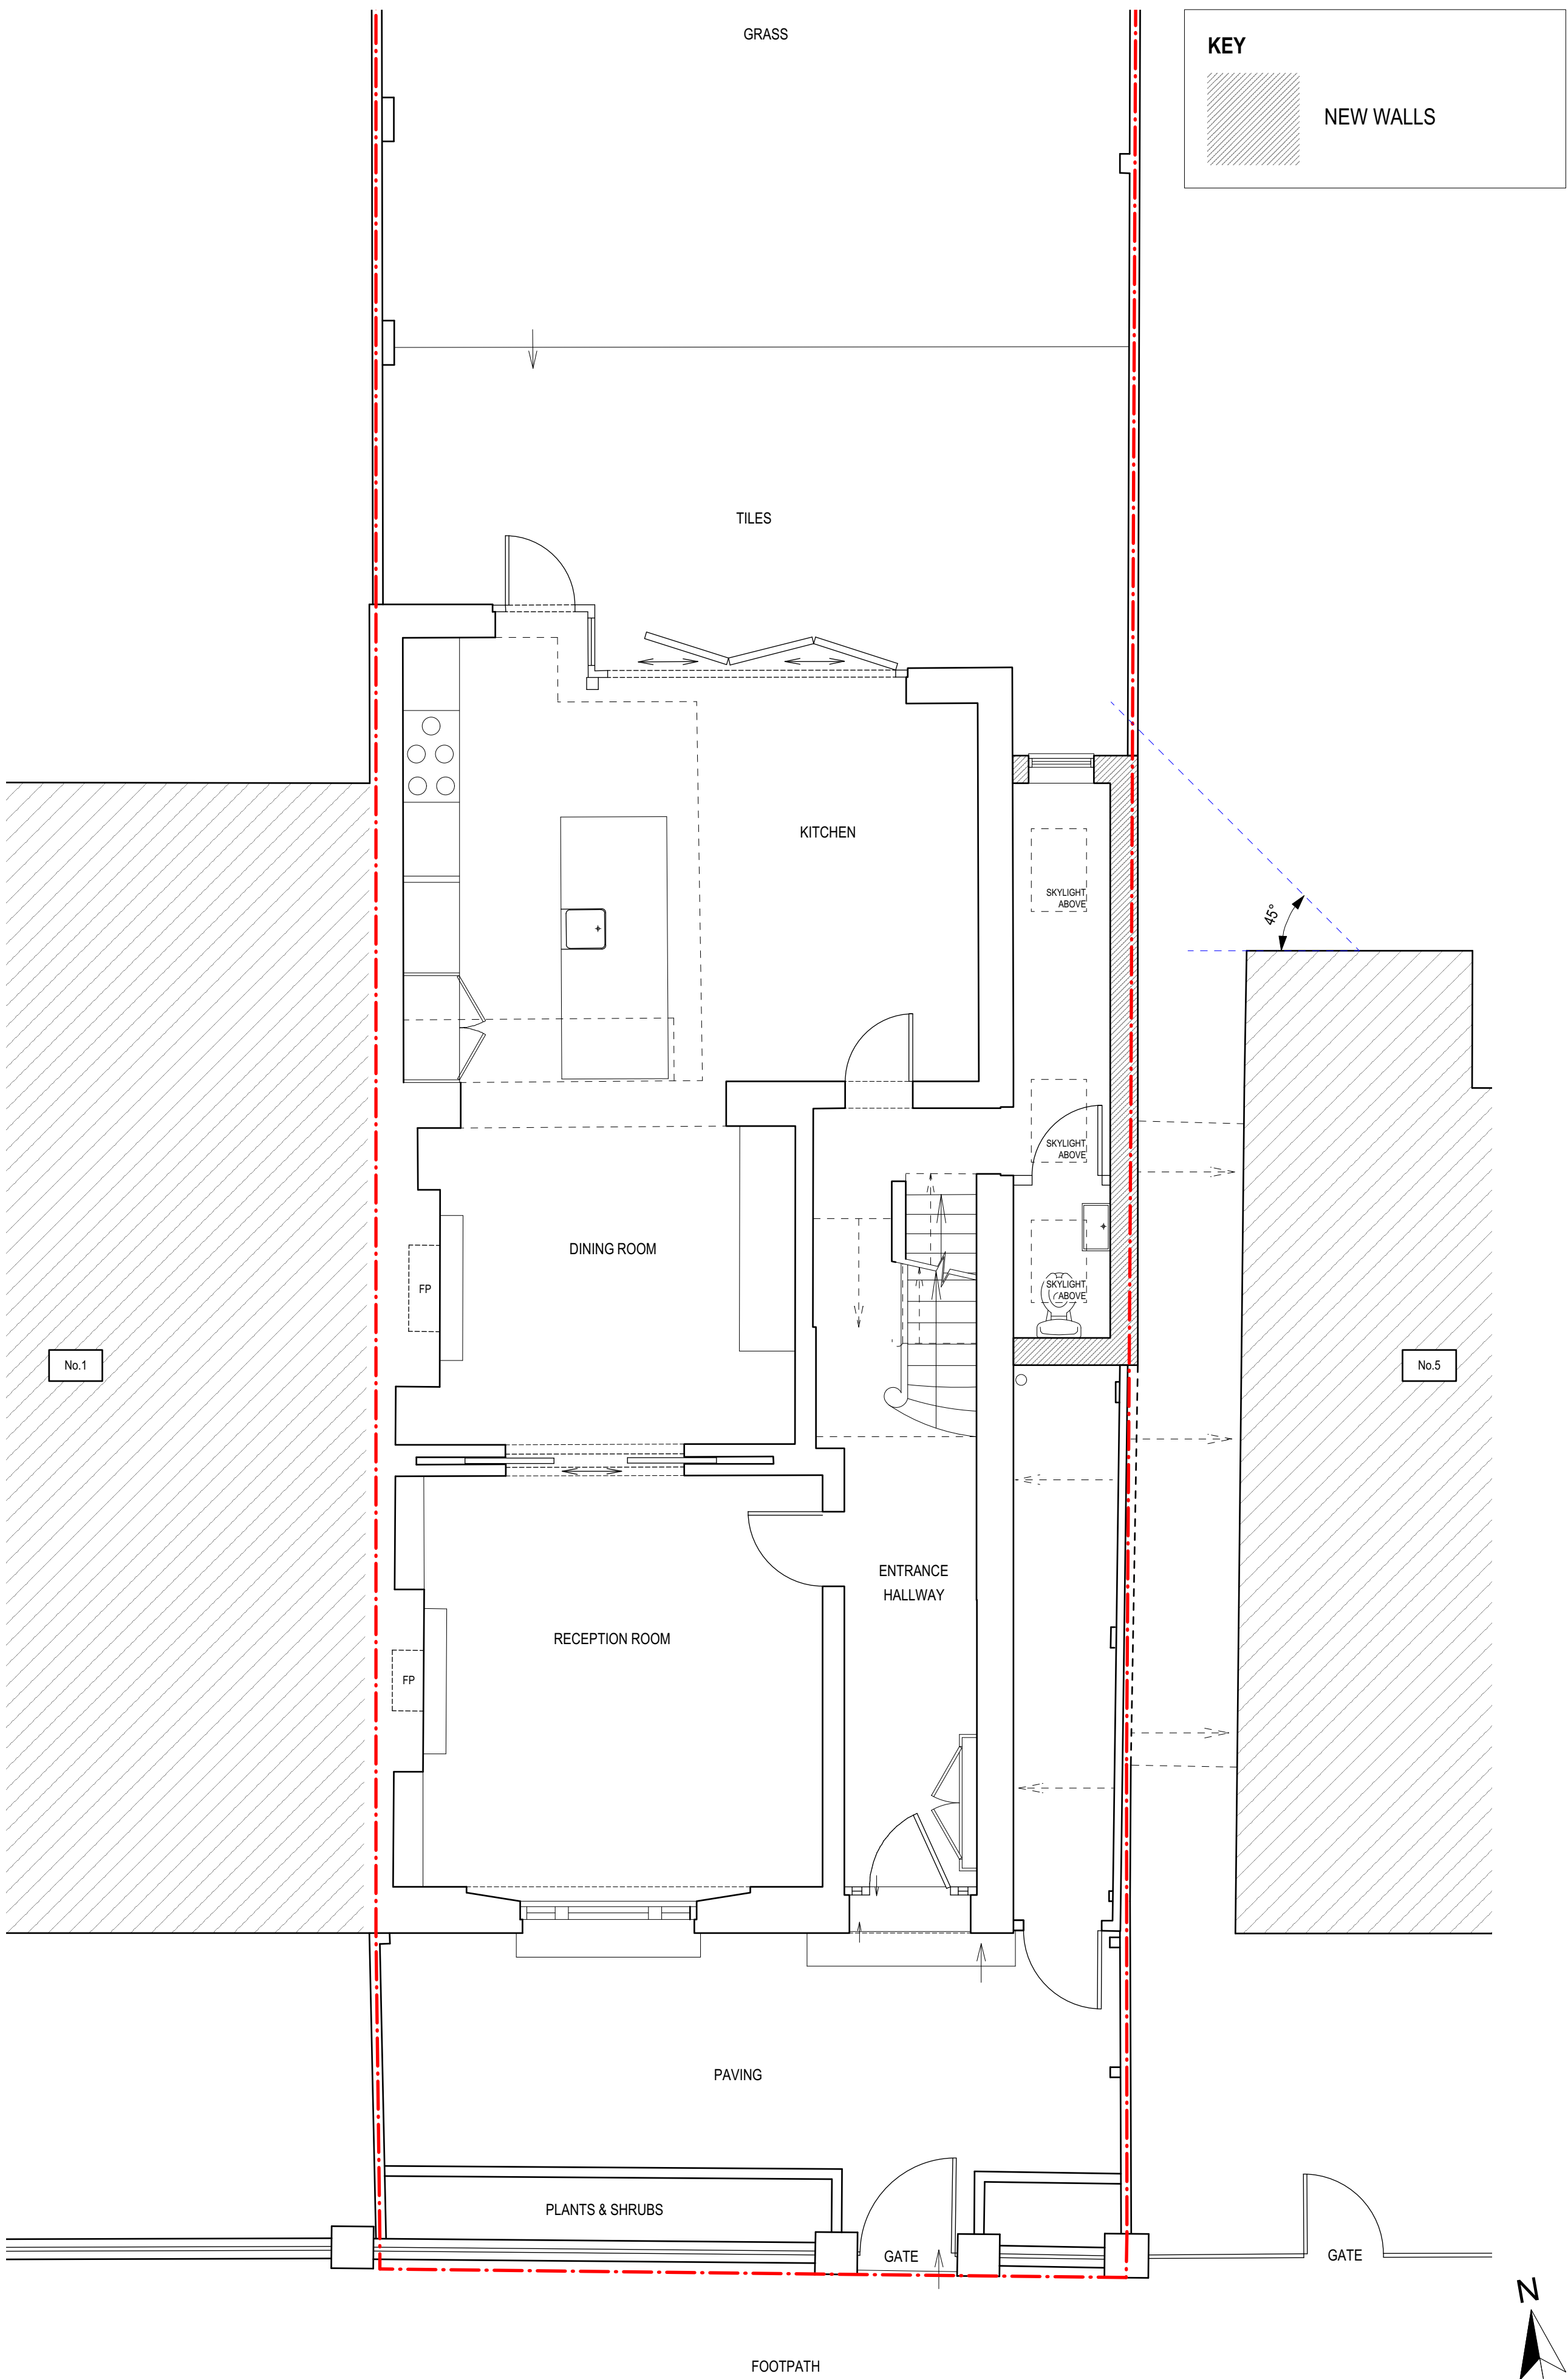

PROPOSED GROUND FLOOR PLAN

© 2024 OHSE LAUAND ARCHITECTS. ALL RIGHTS RESERVED. NO INFORMATION OR DESIGNS CONTAINED WITHIN THIS DOCUMENT SHOULD BE COPIED OR REPRODUCED WITHOUT THE CONSENT OF OHSE LAUAND ARCHITECTS.

THIS DRAWING IS FOR PLANNING PURPOSES ONLY

19/09/2024	UPDATE	A
DATE	REVISION HISTORY	REV

ADDRESS:

3 LAWFORD ROAD
LONDON
NW5 2LH

FIRST ISSUE DATE: 15/05/2024

SCALE: 1:50 @ A1
1:100 @ A3

DOCUMENT NUMBER: PL-008

REVISION: A

DRAWING TITLE:

PROPOSED
CELLAR AND GROUND FLOOR
PLANS

Ohse Lauand Architects
Email: info@ohselauand.com