

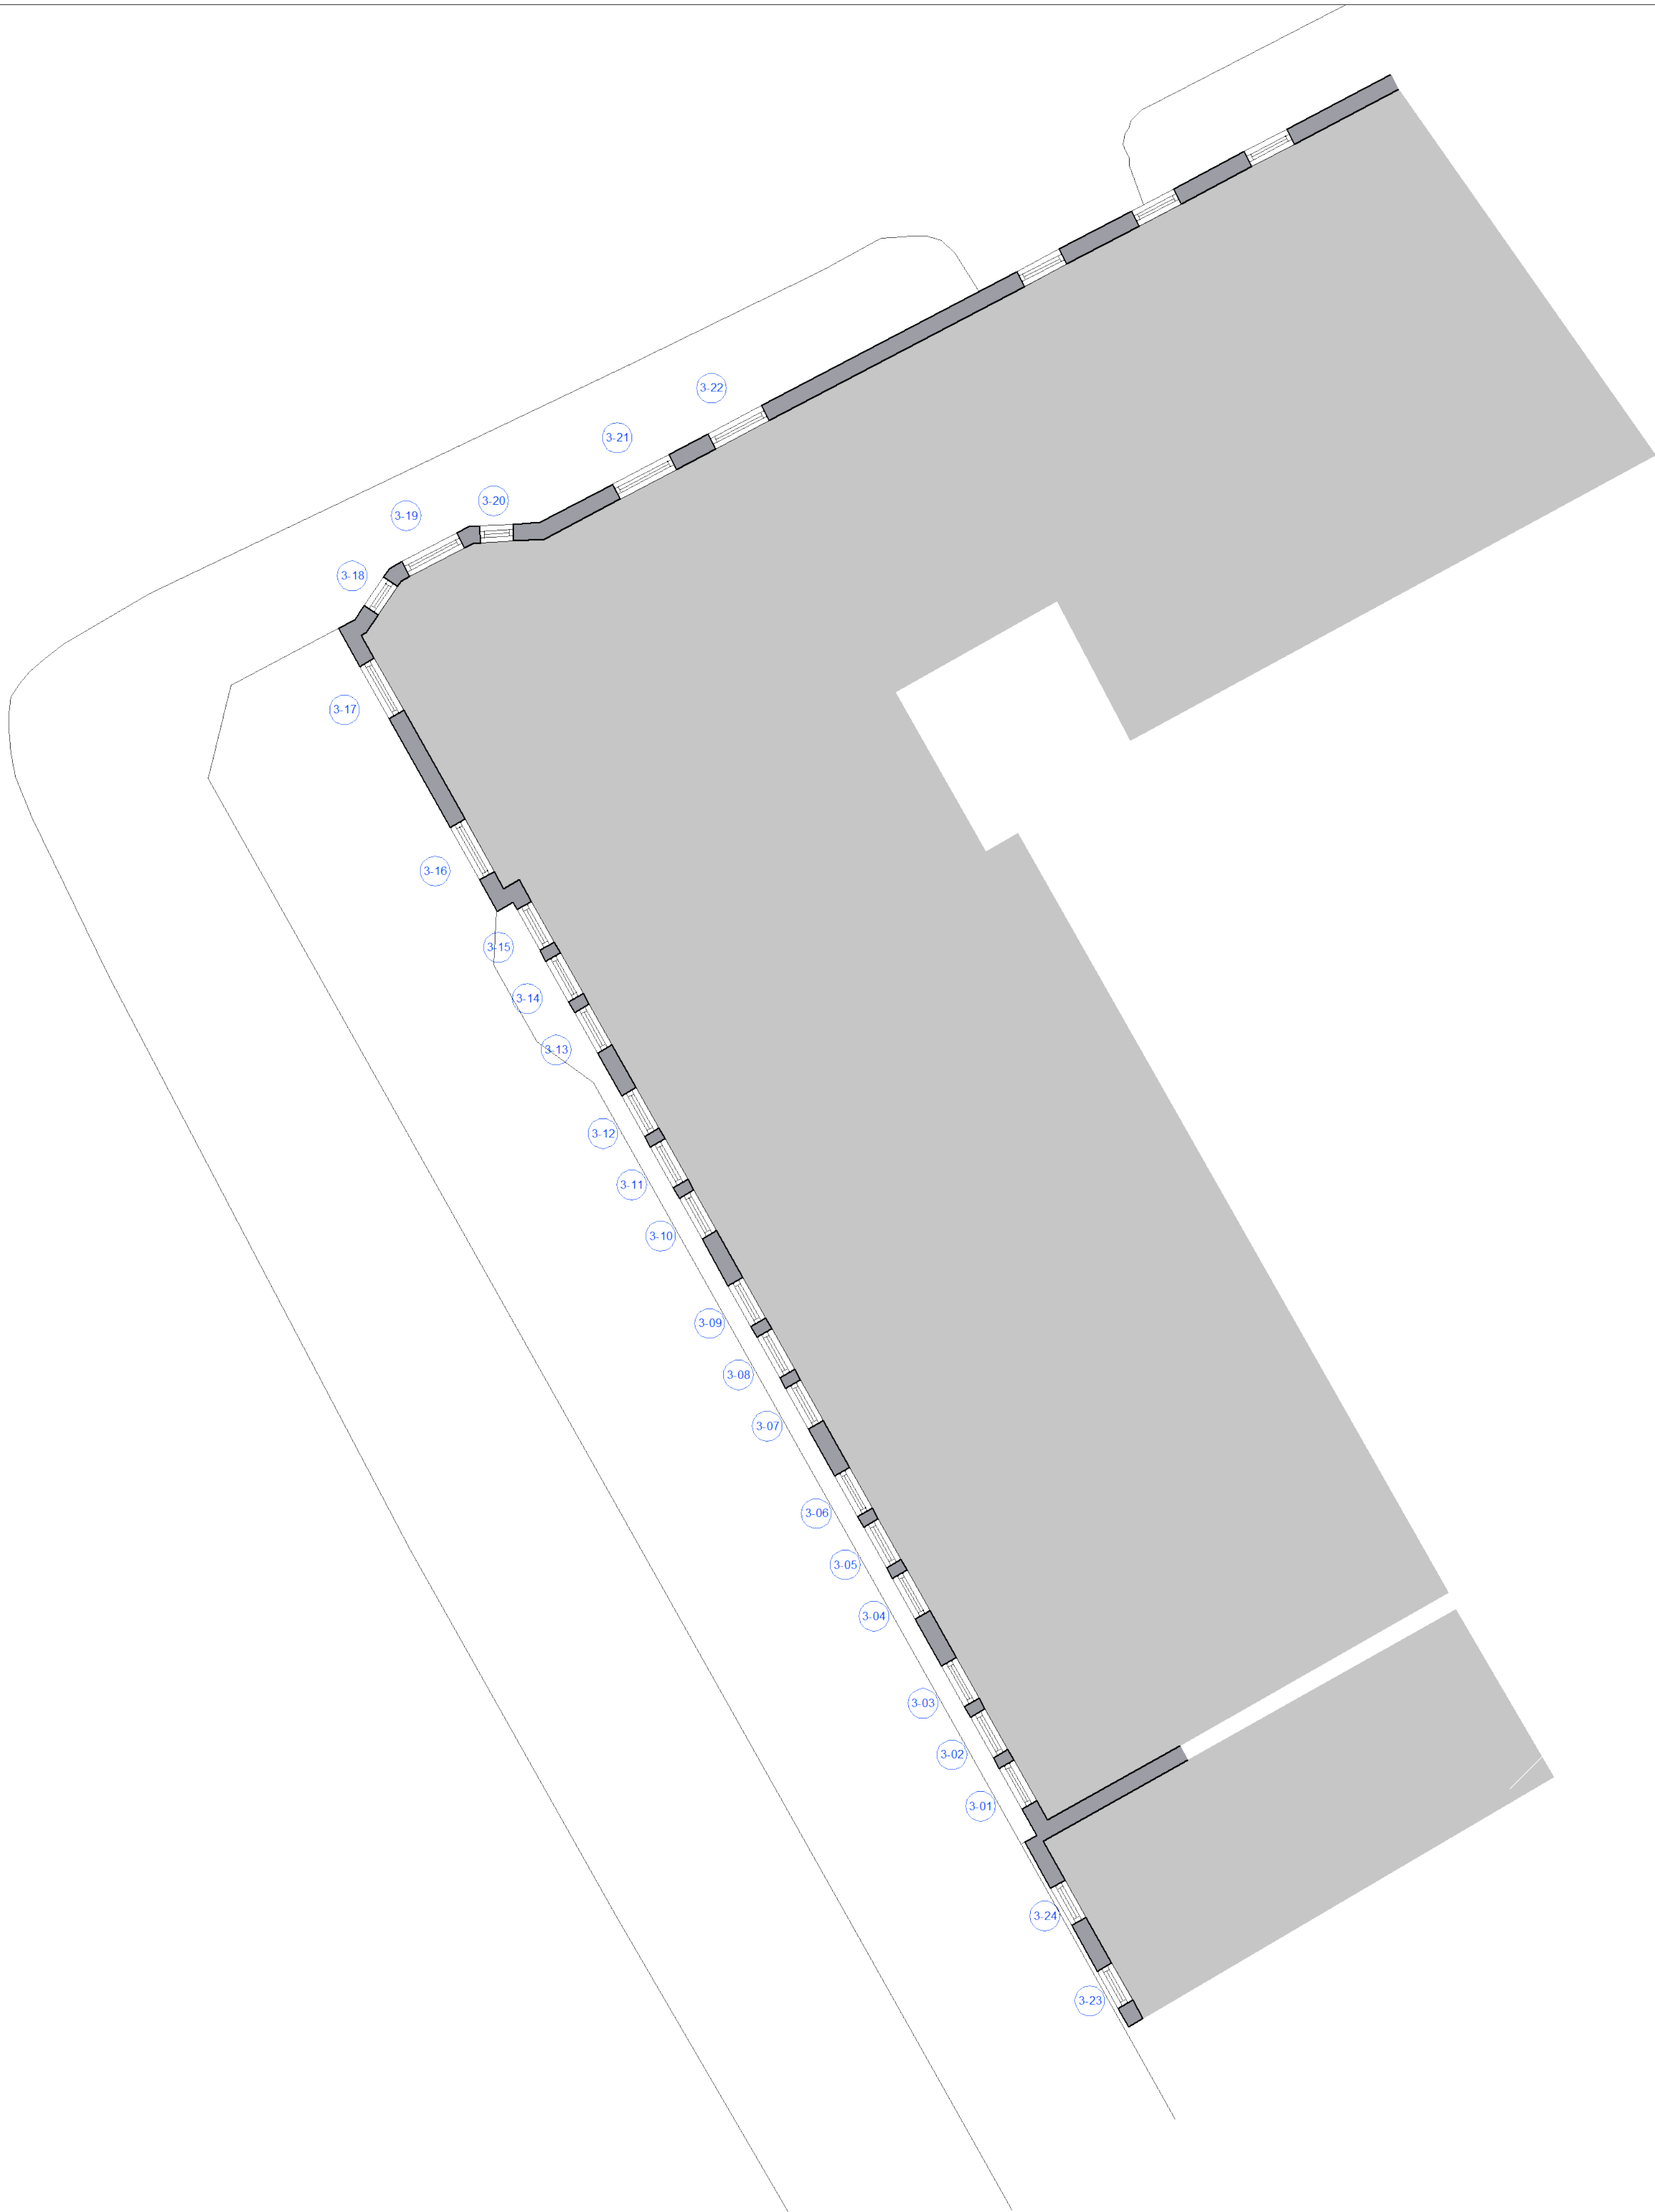


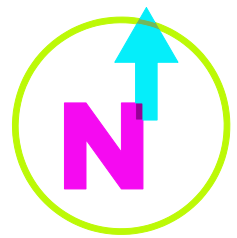

EXISTING THIRD FLOOR PLAN 1:100

 


THE USE OF THIS DATA/DRAWING BY THE RECIPIENT ACTS AS AN AGREEMENT OF THE FOLLOWING STATEMENTS:
IF YOU DO NOT AGREE WITH ANY OF THE FOLLOWING INFORMATION SUPPLIED TO YOU PLEASE DO NOT USE THE DATA/DRAWING AND REPORT ANY DISCREPANCIES IN WRITING TO CS2 BEFORE PROCEEDING.
ALL DRAWINGS ARE BASED UPON SITE INFORMATION SUPPLIED BY THIRD PARTIES/SUB CONTRACTORS AND AS SUCH THEIR ACCURACY CANNOT BE GUARANTEED.
ALL FEATURES ARE APPROXIMATE AND SUBJECT TO CLARIFICATION BY STATUTORY SERVICE ENQUIRES AND CONFIRMATION OF THE LEGAL BOUNDARIES.
CHECK ALL DIMENSIONS ON SITE.
DO NOT SCALE THE DRAWING.
USE FIGURED DIMENSIONS IN ALL CASES.
ALL DIMENSIONS TO BE IN METRIC STANDARDS UNLESS STATED OTHERWISE.

B Updated Following Request From LA 08-10-2024 PTM

A Initial Issue 06-08-2024 PTM

REV	DESCRIPTION	DATE	INITIAL
-----	-------------	------	---------

STAGE: PLANNING

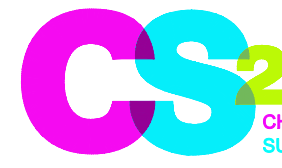

CS2 Spectrum Building, Bond Street,
Bristol, BS1 3LG
0117 929 0692
olimms@CS2.co.uk

PROJECT:
Denmoss House
Camden High Street
London, NW1 0LU

TITLE:
Existing Third Floor Plan

DRAWN: PTM	CHECKED: AR	DATE: AUGUST 2024
---------------	----------------	----------------------

SCALE: 1:100 @ A1	DWG NO: 3248-006	REVISION: B
----------------------	---------------------	----------------