




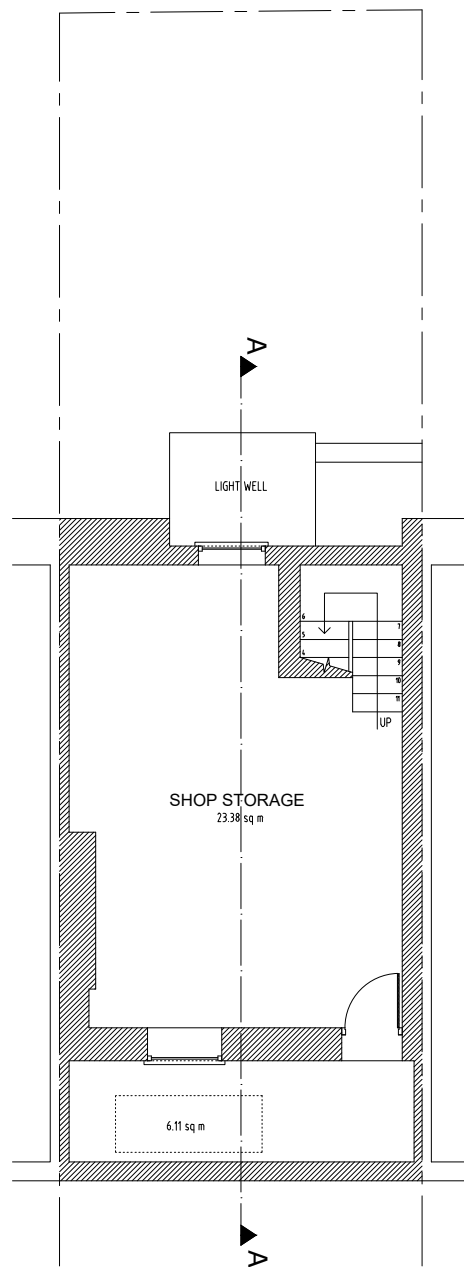


Existing Basement Floor
Scale 1:100

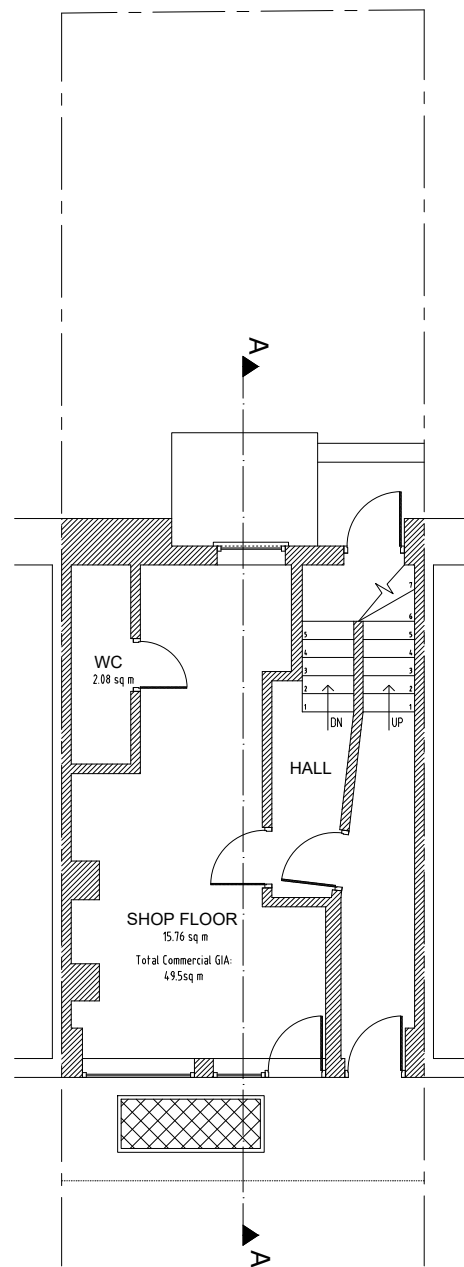


Existing Ground Floor
Scale 1:100

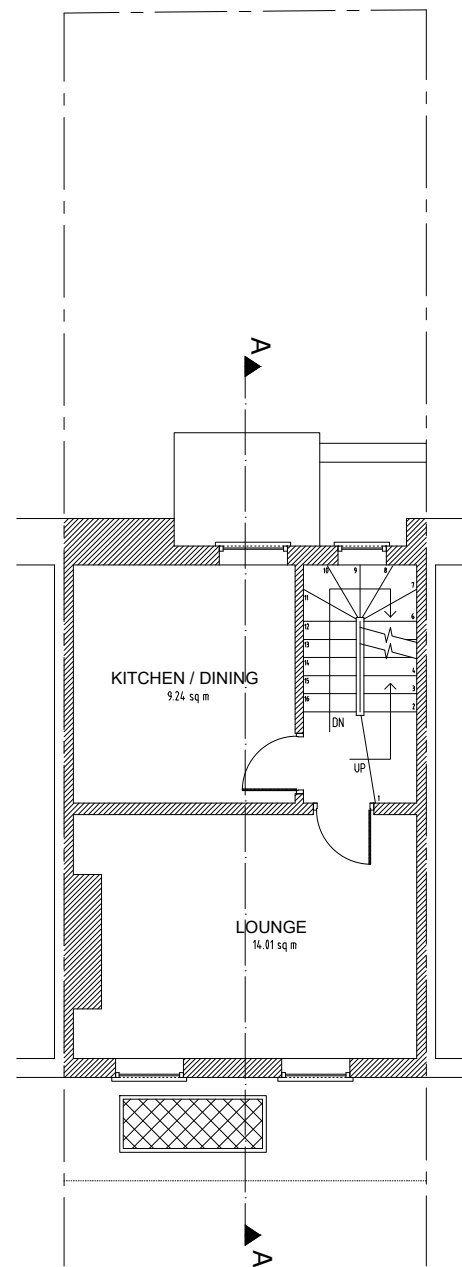


Existing First Floor
Scale 1:100

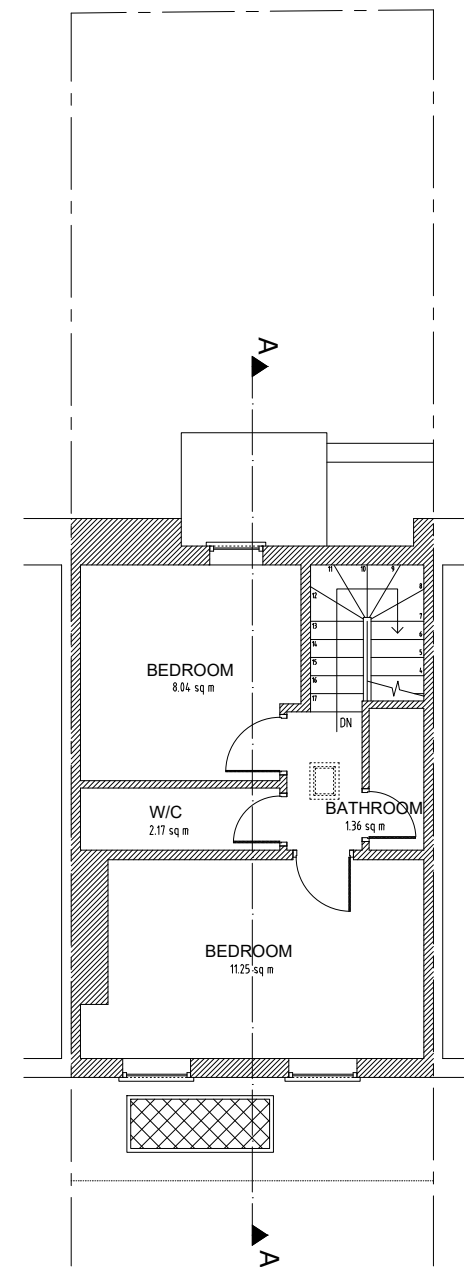

Existing Second Floor
Scale 1:100

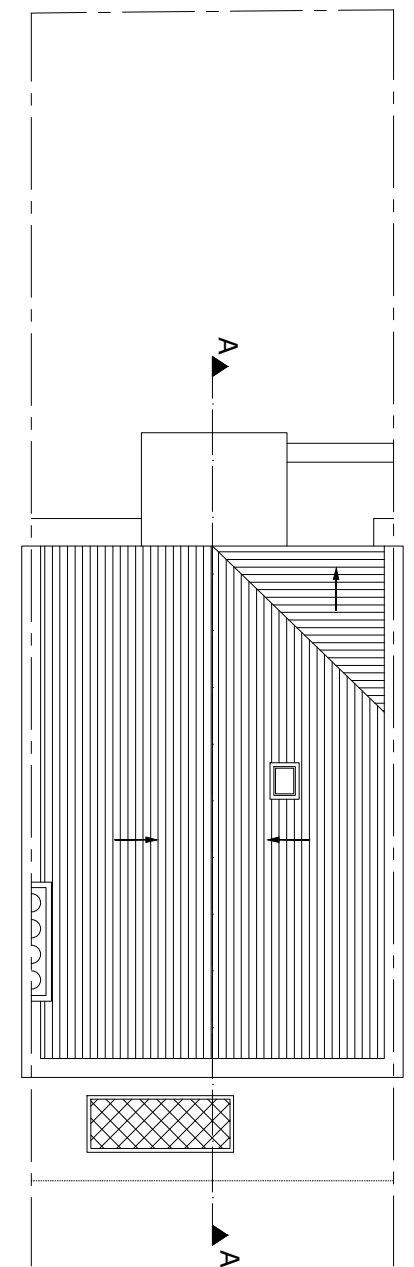

Existing Roof Plan
Scale 1:100

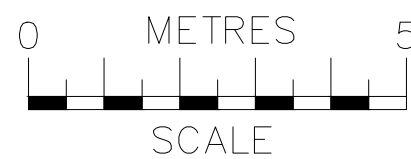



info@ajsplanning.co.uk
020 81501820

NOTES
The contractors are to check all the dimensions, levels, drain runs and general condition of the site before works commence.

All works are to be carried out in accordance with current Building Regulations, British Standards, Code of Practice and Local Authority Requirements.

Project:
**154 Royal College Street,
London NW1 0TA**


Title: **Existing Floor Plans
Basement; Ground; First;
Second & Roof**

Date: 07.10.24 Scale: 1:100 @ A3


Dwg. No. RCS.154.EX.201 Rev: C




Existing Section A-A
Scale 1:100

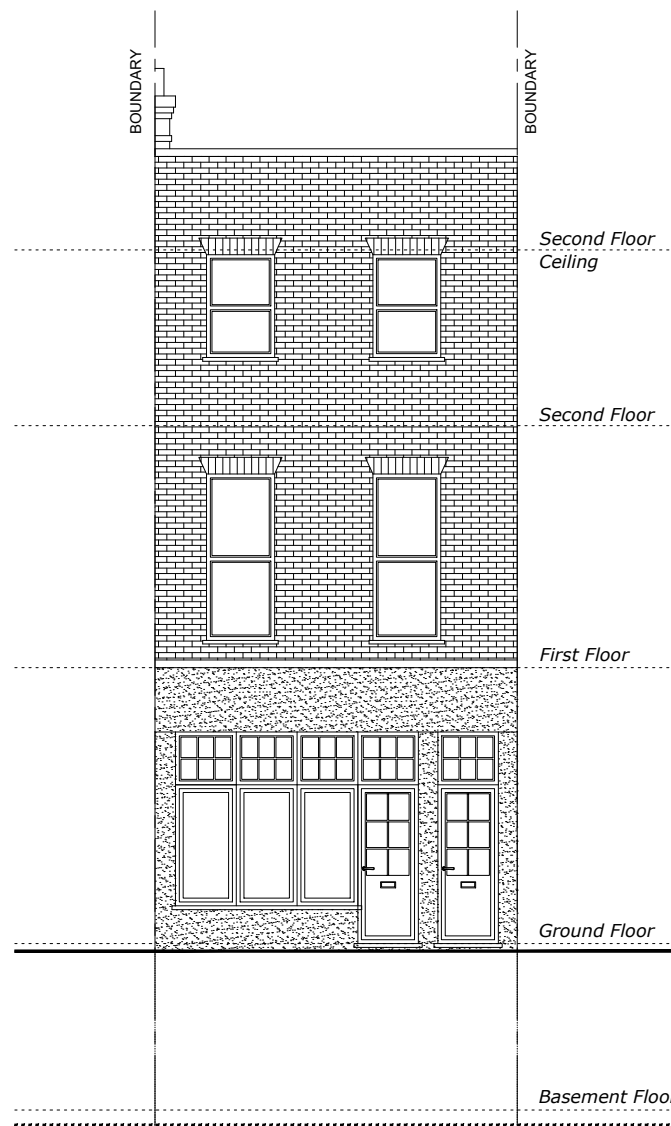

Existing Front Elevation
Scale 1:100

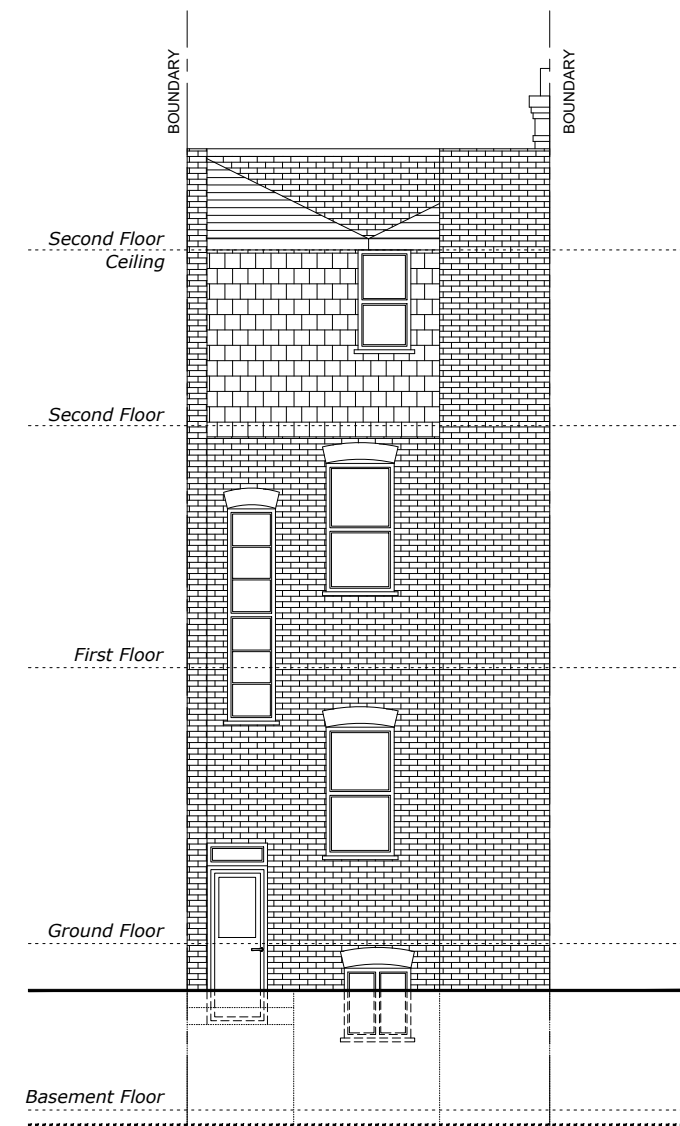


Existing Rear Elevation
Scale 1:100

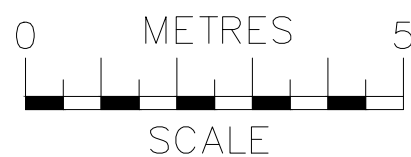


NOTES
The contractors are to check all the dimensions, levels, drain runs and general condition of the site before works commence.

All works are to be carried out in accordance with current Building Regulations, British Standards, Code of Practice and Local Authority Requirements.


Project: 154 Royal College Street, London NW1 0TA		
Title: Existing Front & Rear Elevations And Section A-A		
Date: 07.10.24	Scale: 1:100 @ A3	
Dwg. No. RCS.154.EX.202	Rev: A	

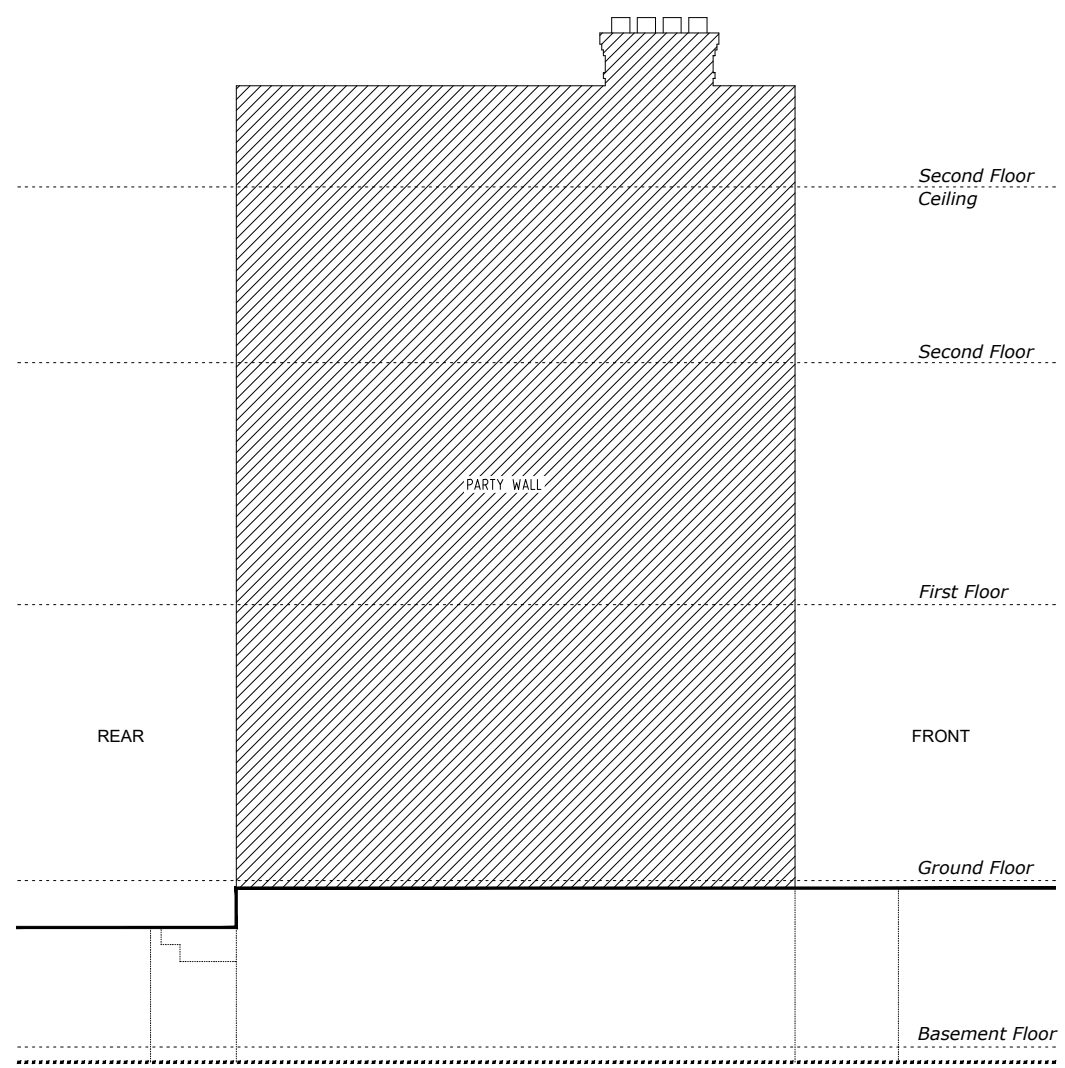

Existing Side 1 Elevation
Scale 1:100

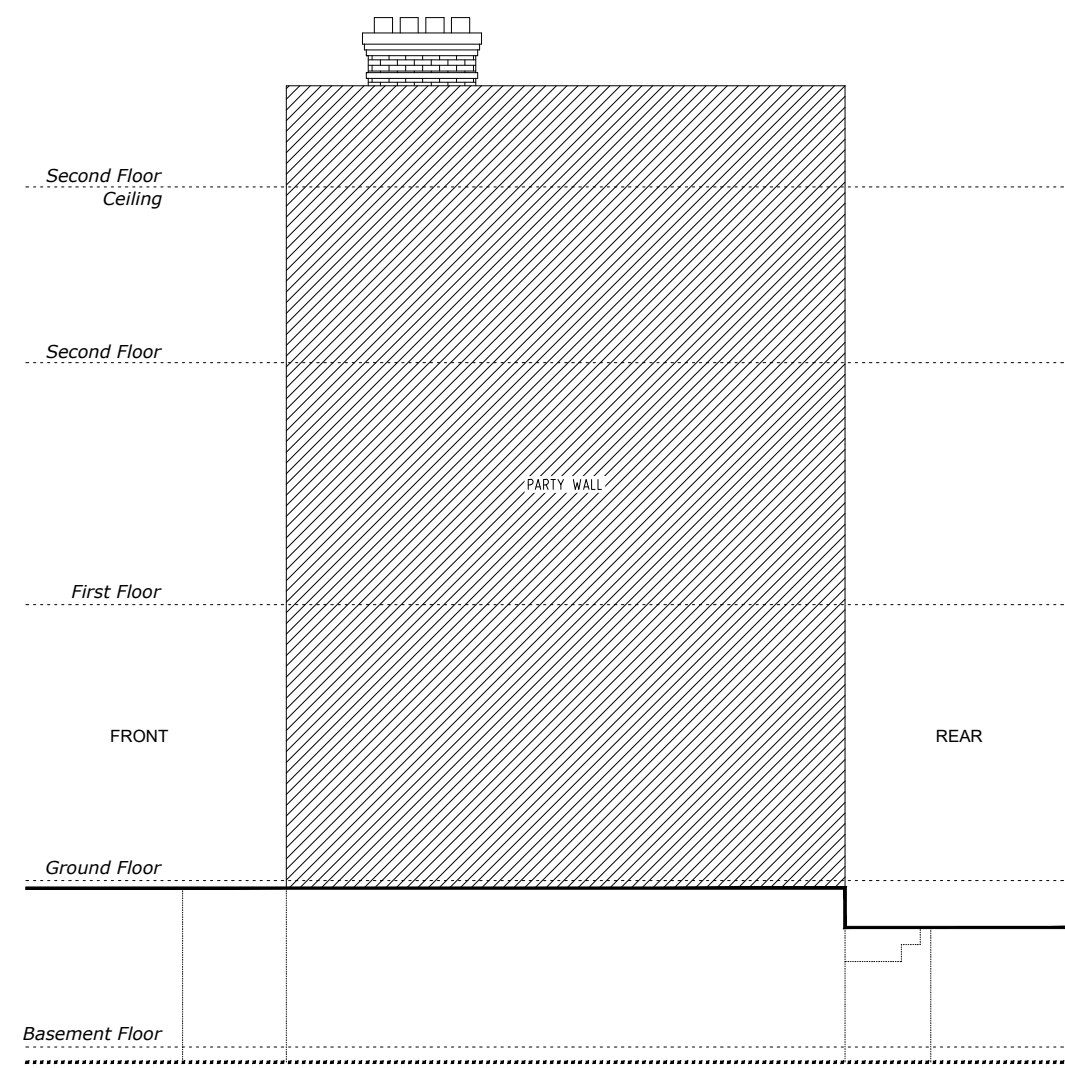

Existing Side 2 Elevation
Scale 1:100

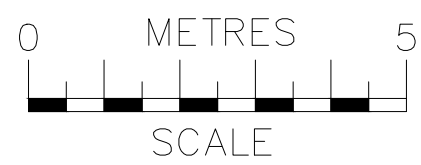



info@ajsplanning.co.uk
020 81501820

NOTES
The contractors are to check all the dimensions, levels, drain runs and general condition of the site before works commence.

All works are to be carried out in accordance with current Building Regulations, British Standards, Code of Practice and Local Authority Requirements.

Project: 154 Royal College Street, London NW1 0TA	
Title: Existing <i>Side Elevations (1 & 2)</i>	
Date: 07.10.24	Scale: 1:100 @ A3
Dwg. No. RCS.154.EX.203	Rev: A