


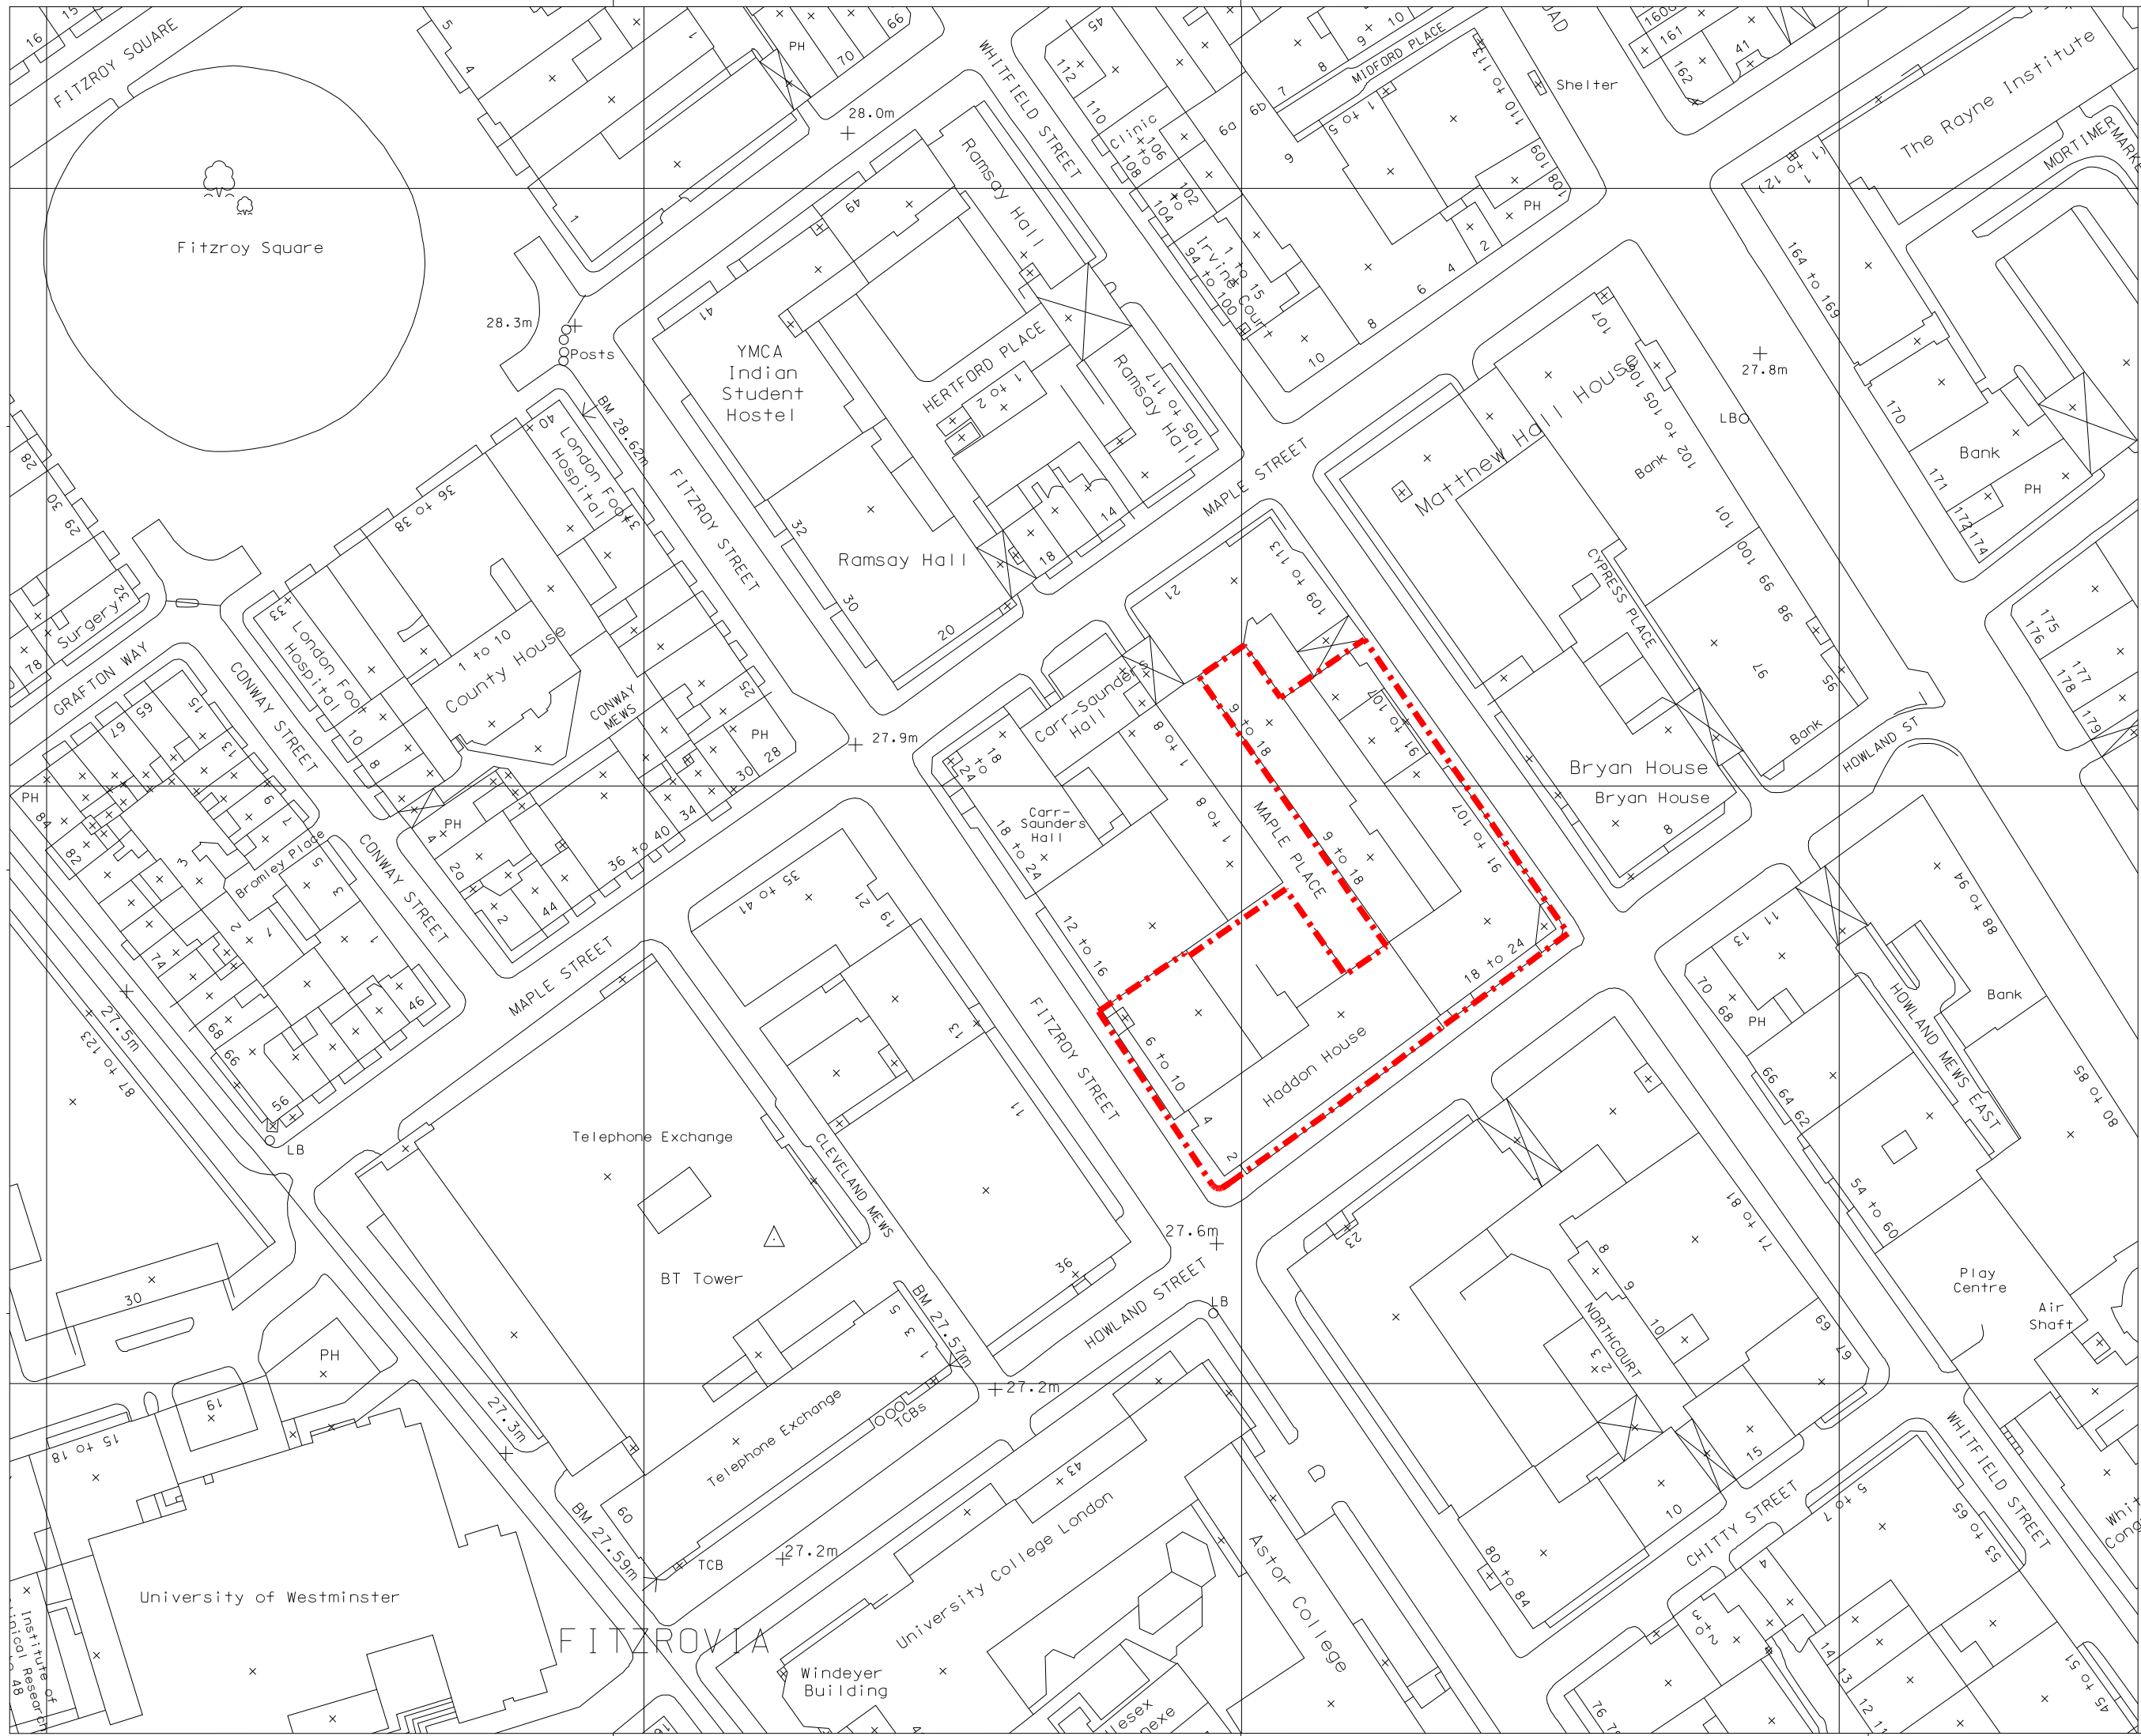

Site Boundary based on the
Land registry plan NGL 778069


P01	09.09.24	Planning Drawings
Issue	Date	Description

ARUP

8 Fitzroy Street
London W1T 4BJ
Tel +44 (0)20 7596 1531 Fax +44 (0)20 7580 3924
www.arup.com

Client
Arup

Project Title
8 Fitzroy Street - Decarbonisation
London , W1T 4BJ

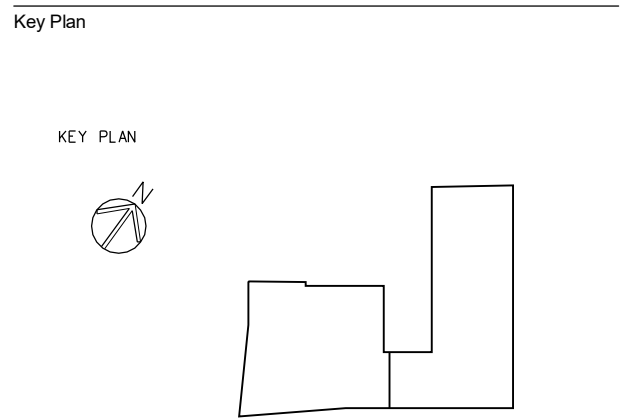

Drawing Title
Site Plan

Scale of A0	1:500	Dwg/Dwn/Chk/Issd/	TMRM
Role	Mechanical Engineer		
Status	S2 - Suitable for information		
Arup Job No	077365-57	Rev	P01
ID	8FS-ARP-XX-RF-DR-N-0503		