


45m Line

KEY

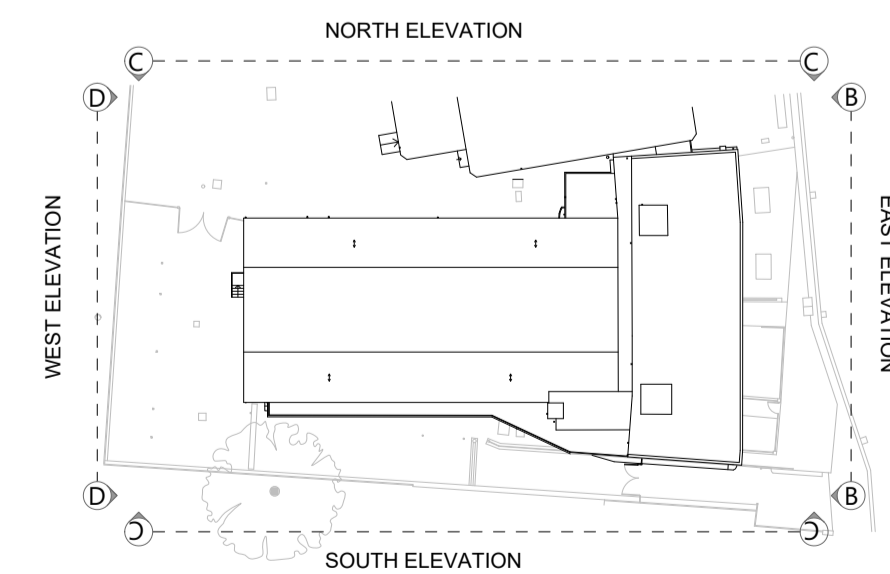

Key: --- Ownership boundary  Existing Fabric  Proposed Fabric  Demolished Fabric

Scale: 1:100 @ A3 / 1:50 @ A1

Orientation:	Revision	Date	Description:



Project: 115-121 Finchley Road, Swiss Cottage, NW3 6HY.  
 Drawing Title: **Existing & Demolition Front Elevation**  
 Project No: **P026\_** Doc No: **021\_**

Copyright is retained by NICK ELIAS STUDIO. Only procure and build from drawings noted "Issued for Construction".