



REFER TO PART 1 FOR INFORMATION

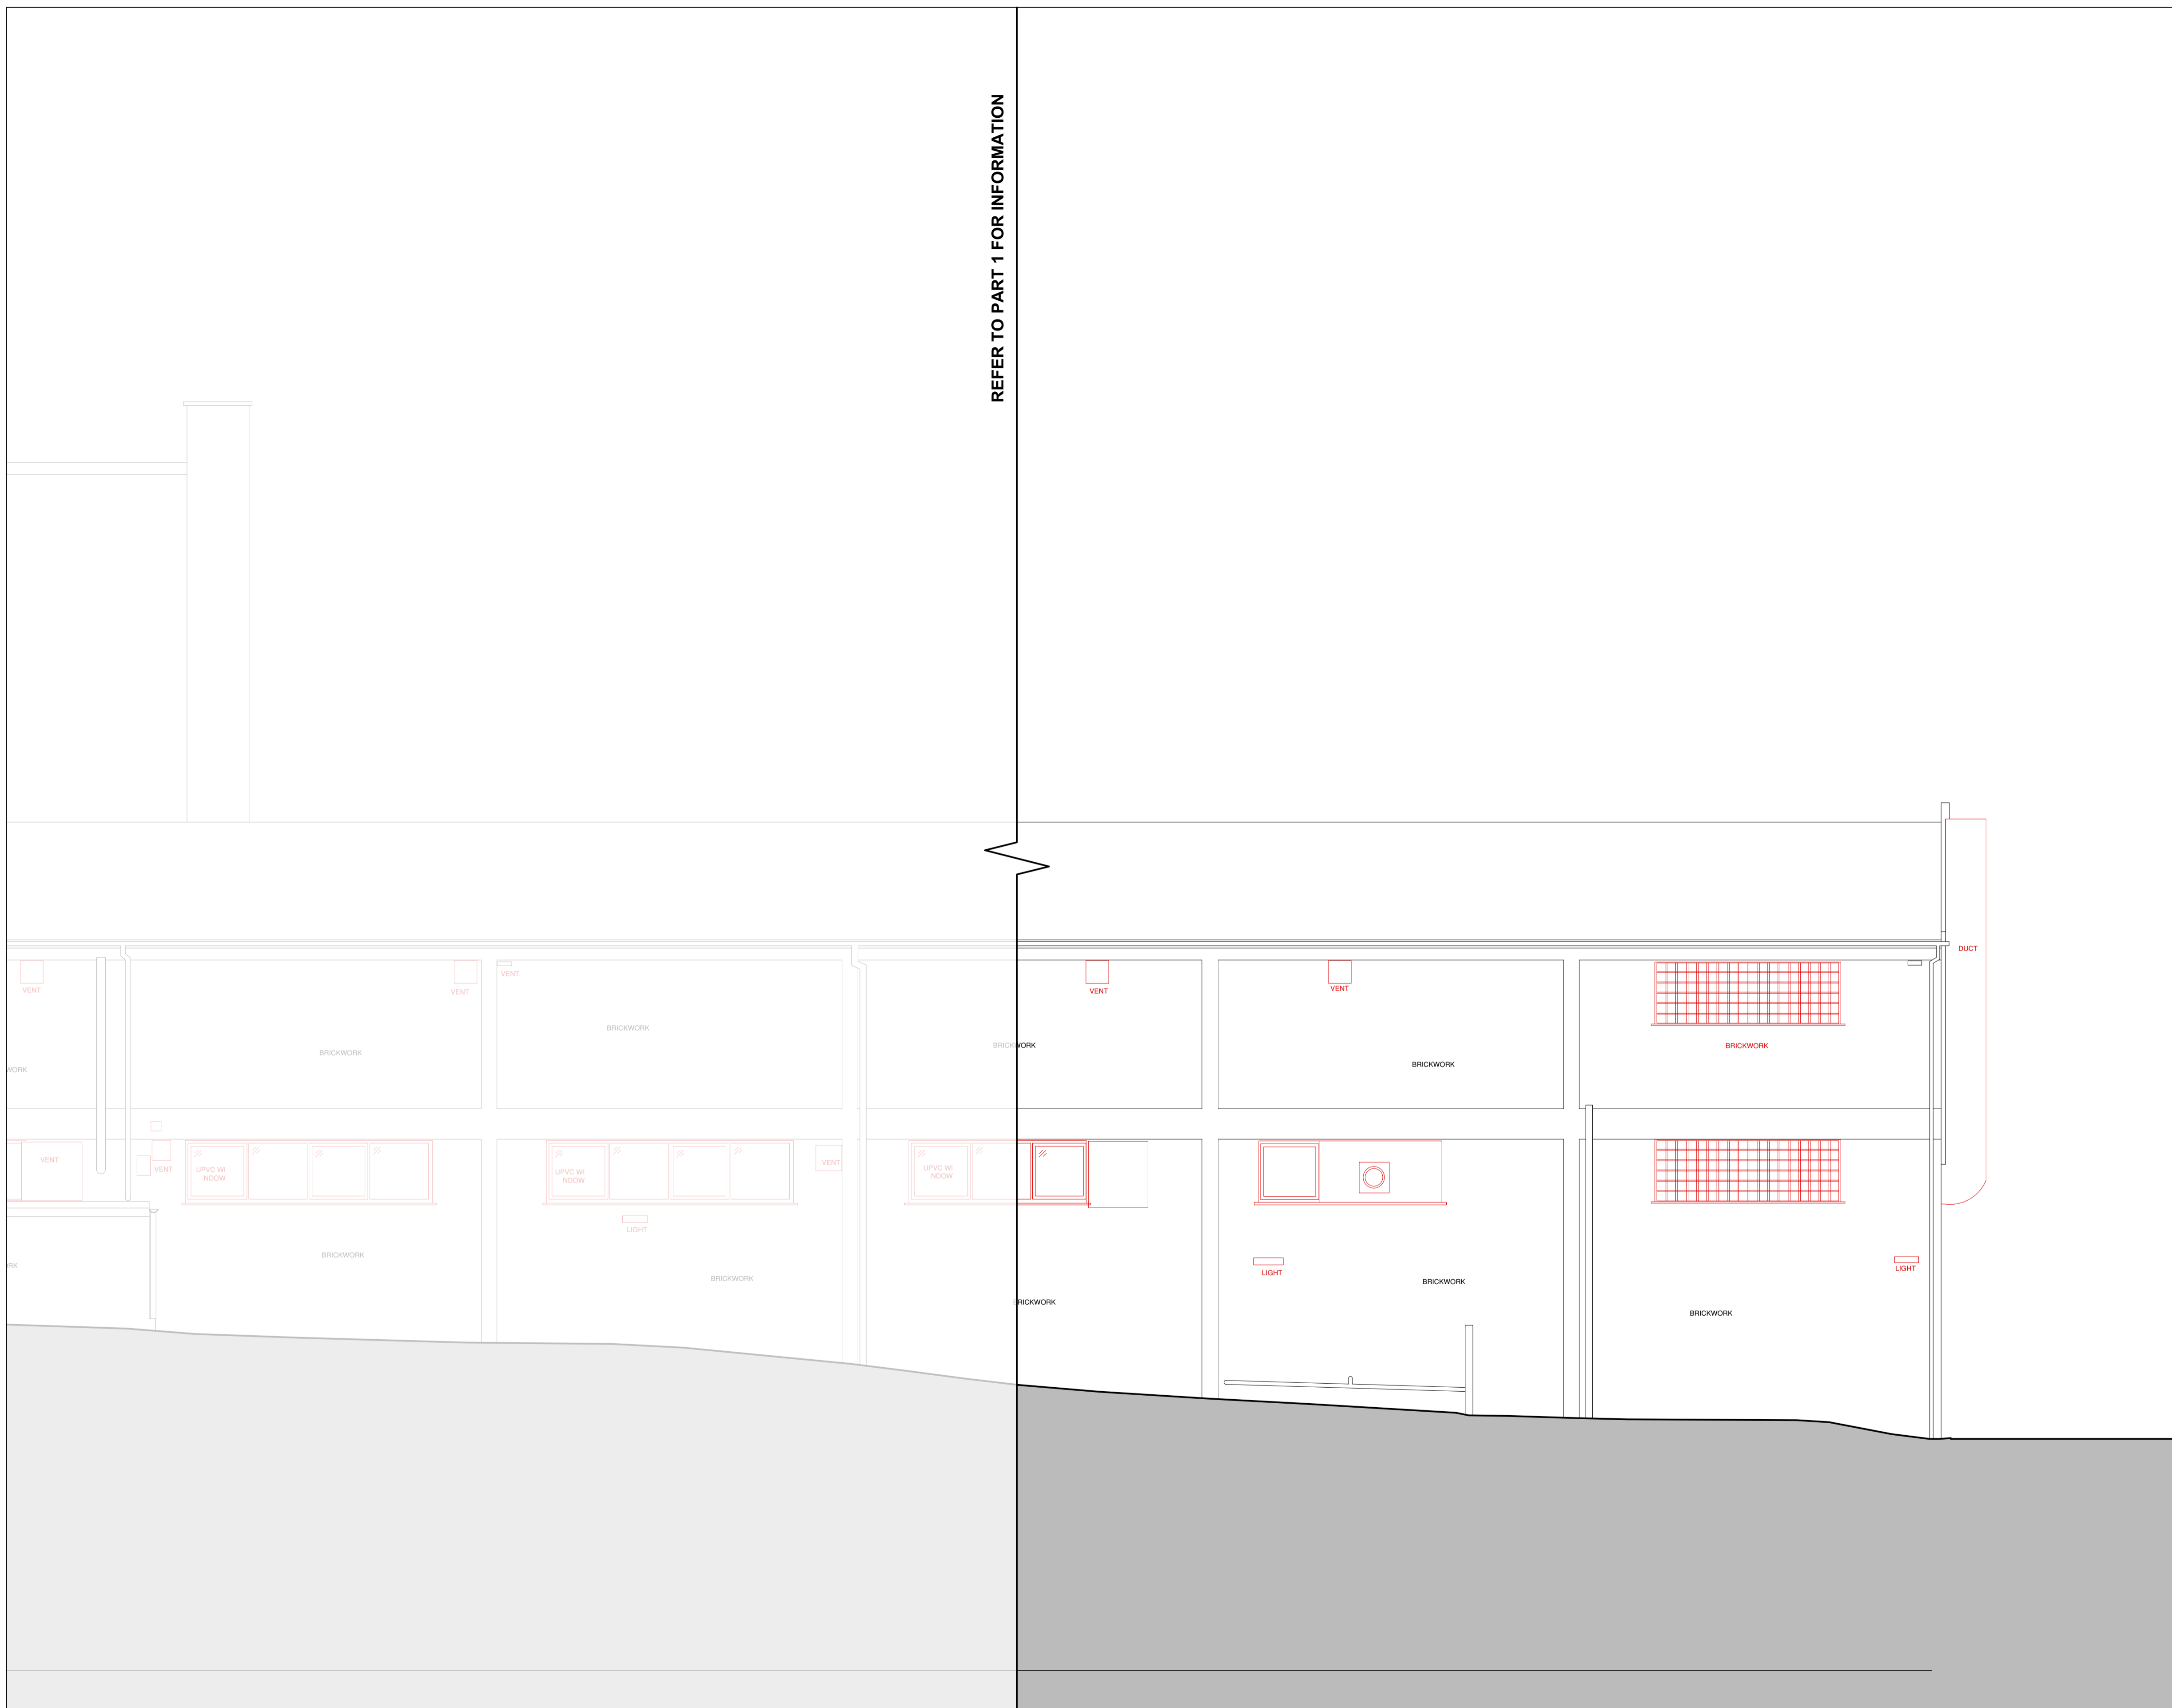

KEY

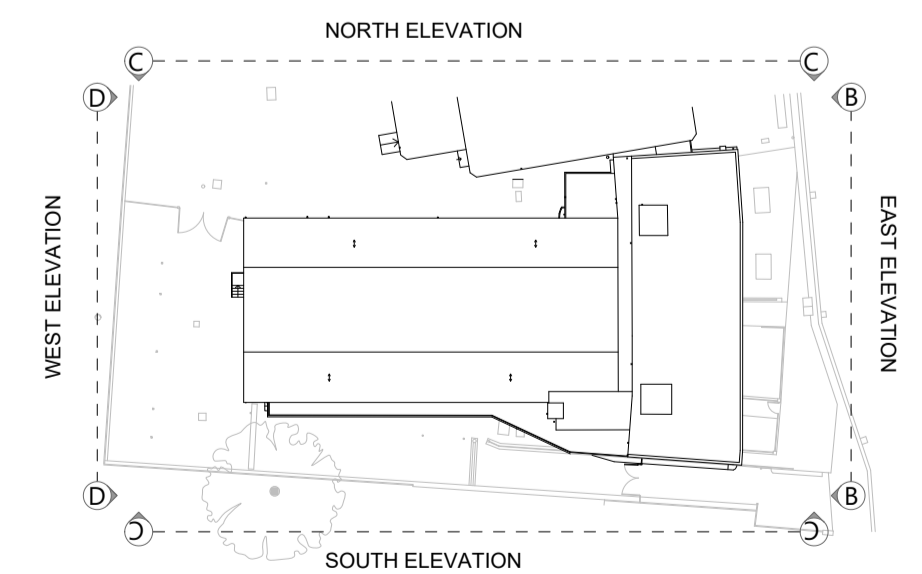

<p>Key: --- Ownership boundary Existing Fabric Proposed Fabric Demolished Fabric</p>	<p>Scale: 1:100 @ A3 / 1:50 @ A1</p>	Orientation:	Revision	Date	Description:

Orientation:	Revision	Date	Description:



Project: 115-121 Finchley Road, Swiss Cottage, NW3 6HY.	
Drawing Title: Existing & Demolition North Elevation (Part 2)	
Project No: P026_	Doc No: 024.2_

Copyright is retained by NICK ELIAS STUDIO. Only procure and build from drawings noted "Issued for Construction".