



KEY

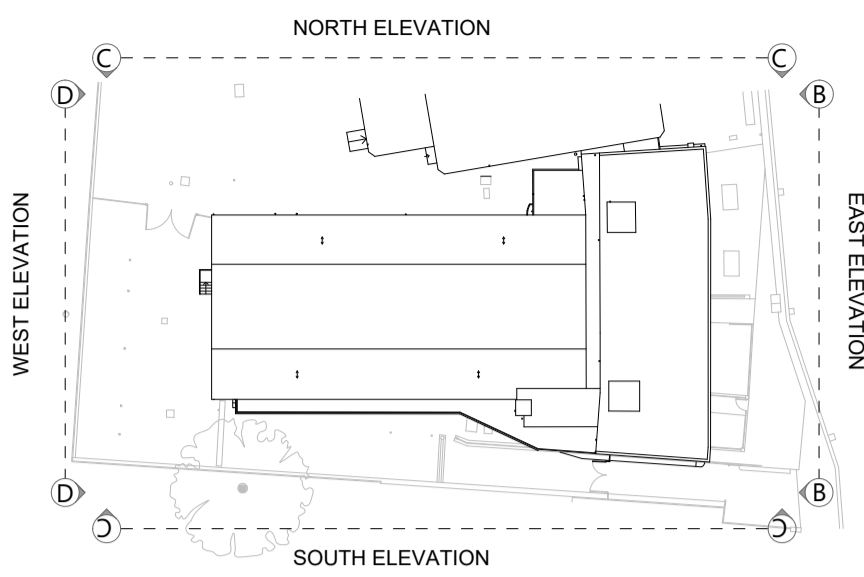

REFER TO PART 1 FOR INFORMATION

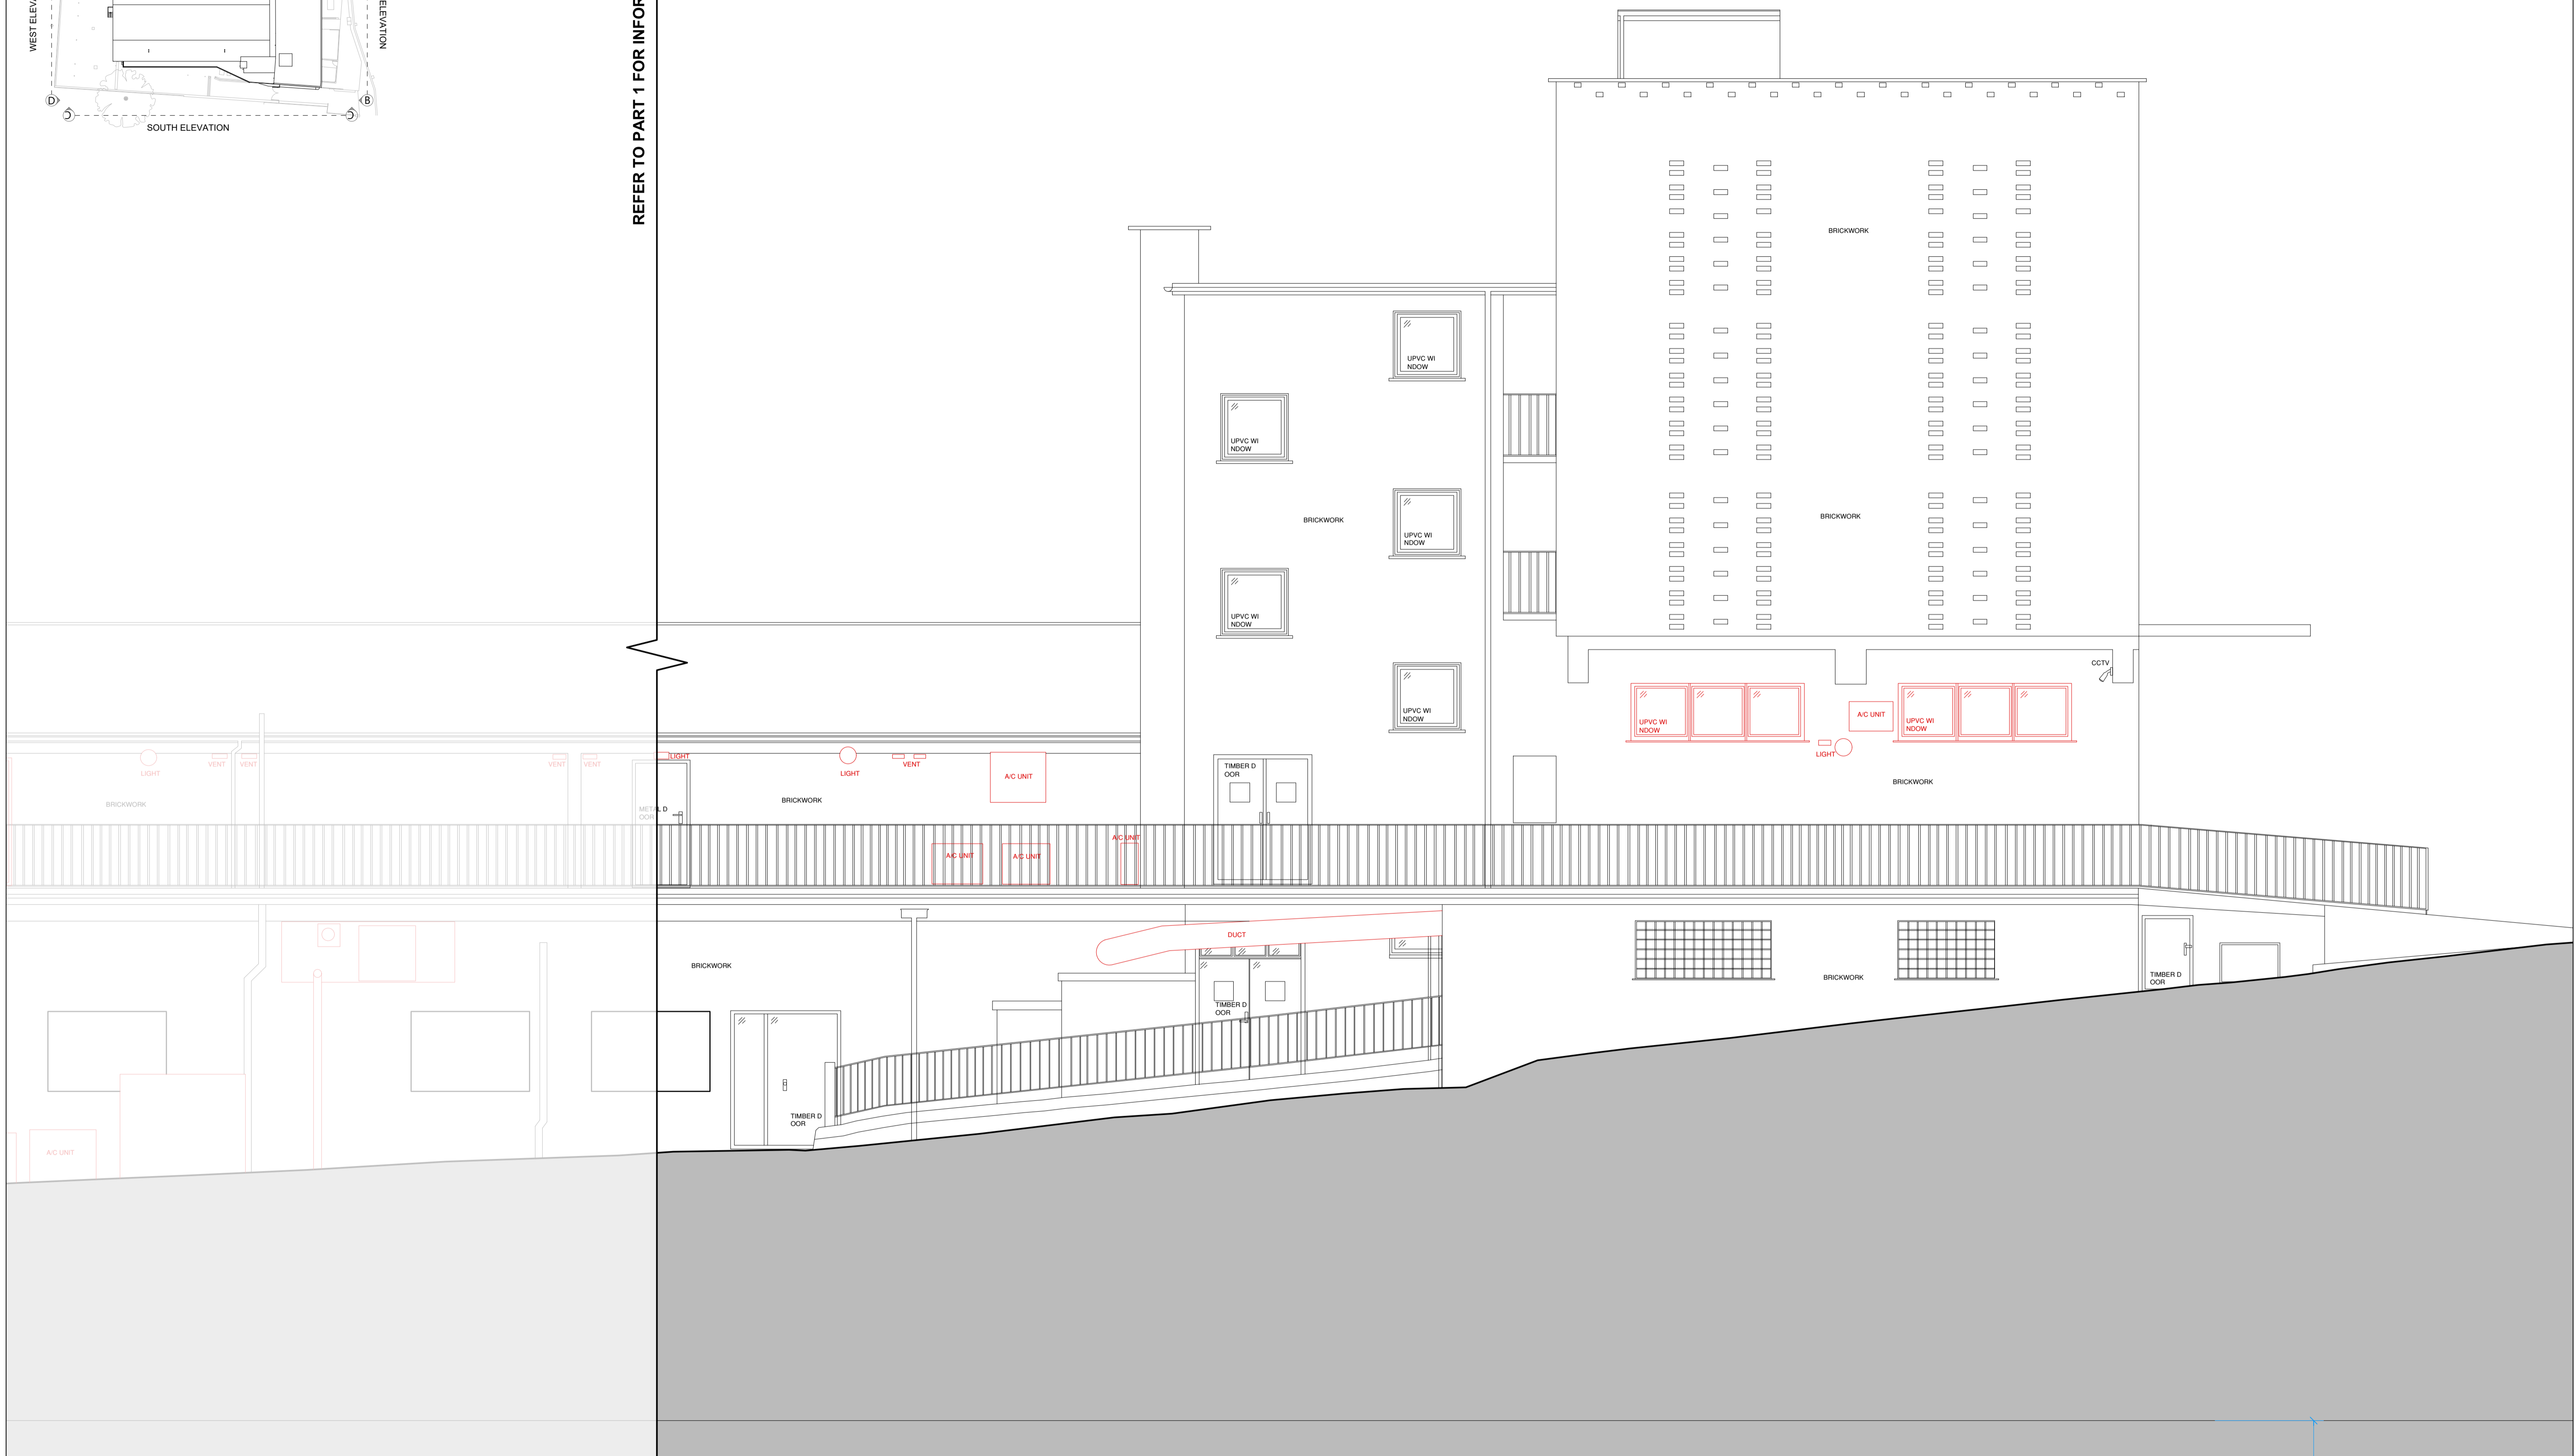

Key: --- Ownership boundary  Existing Fabric  Proposed Fabric  Demolished Fabric

Scale: 0 500 1000 1500 2000 2500mm 1:100 @ A3 / 1:50 @ A1

Orientation:	Revision	Date	Description:



Project: 115-121 Finchley Road, Swiss Cottage, NW3 6HY.  
 Drawing Title: Existing & Demolition South Elevation (Part 1)  
 Project No: P026\_ Doc No: 022.1\_

Copyright is retained by NICK ELIAS STUDIO. Only procure and build from drawings noted "Issued for Construction".