
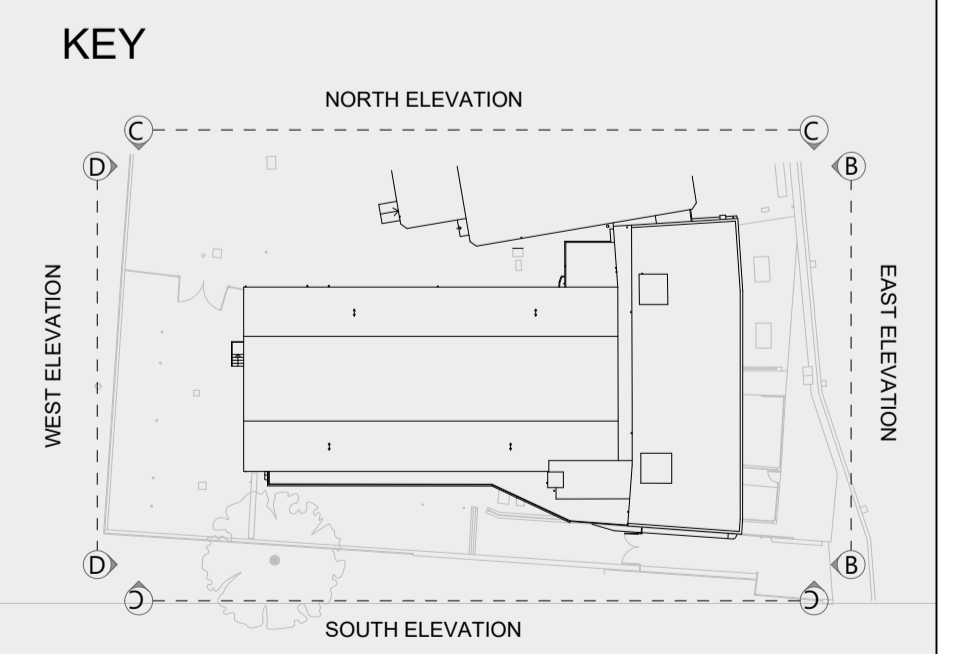


REFER TO PART 1 FOR INFORMATION

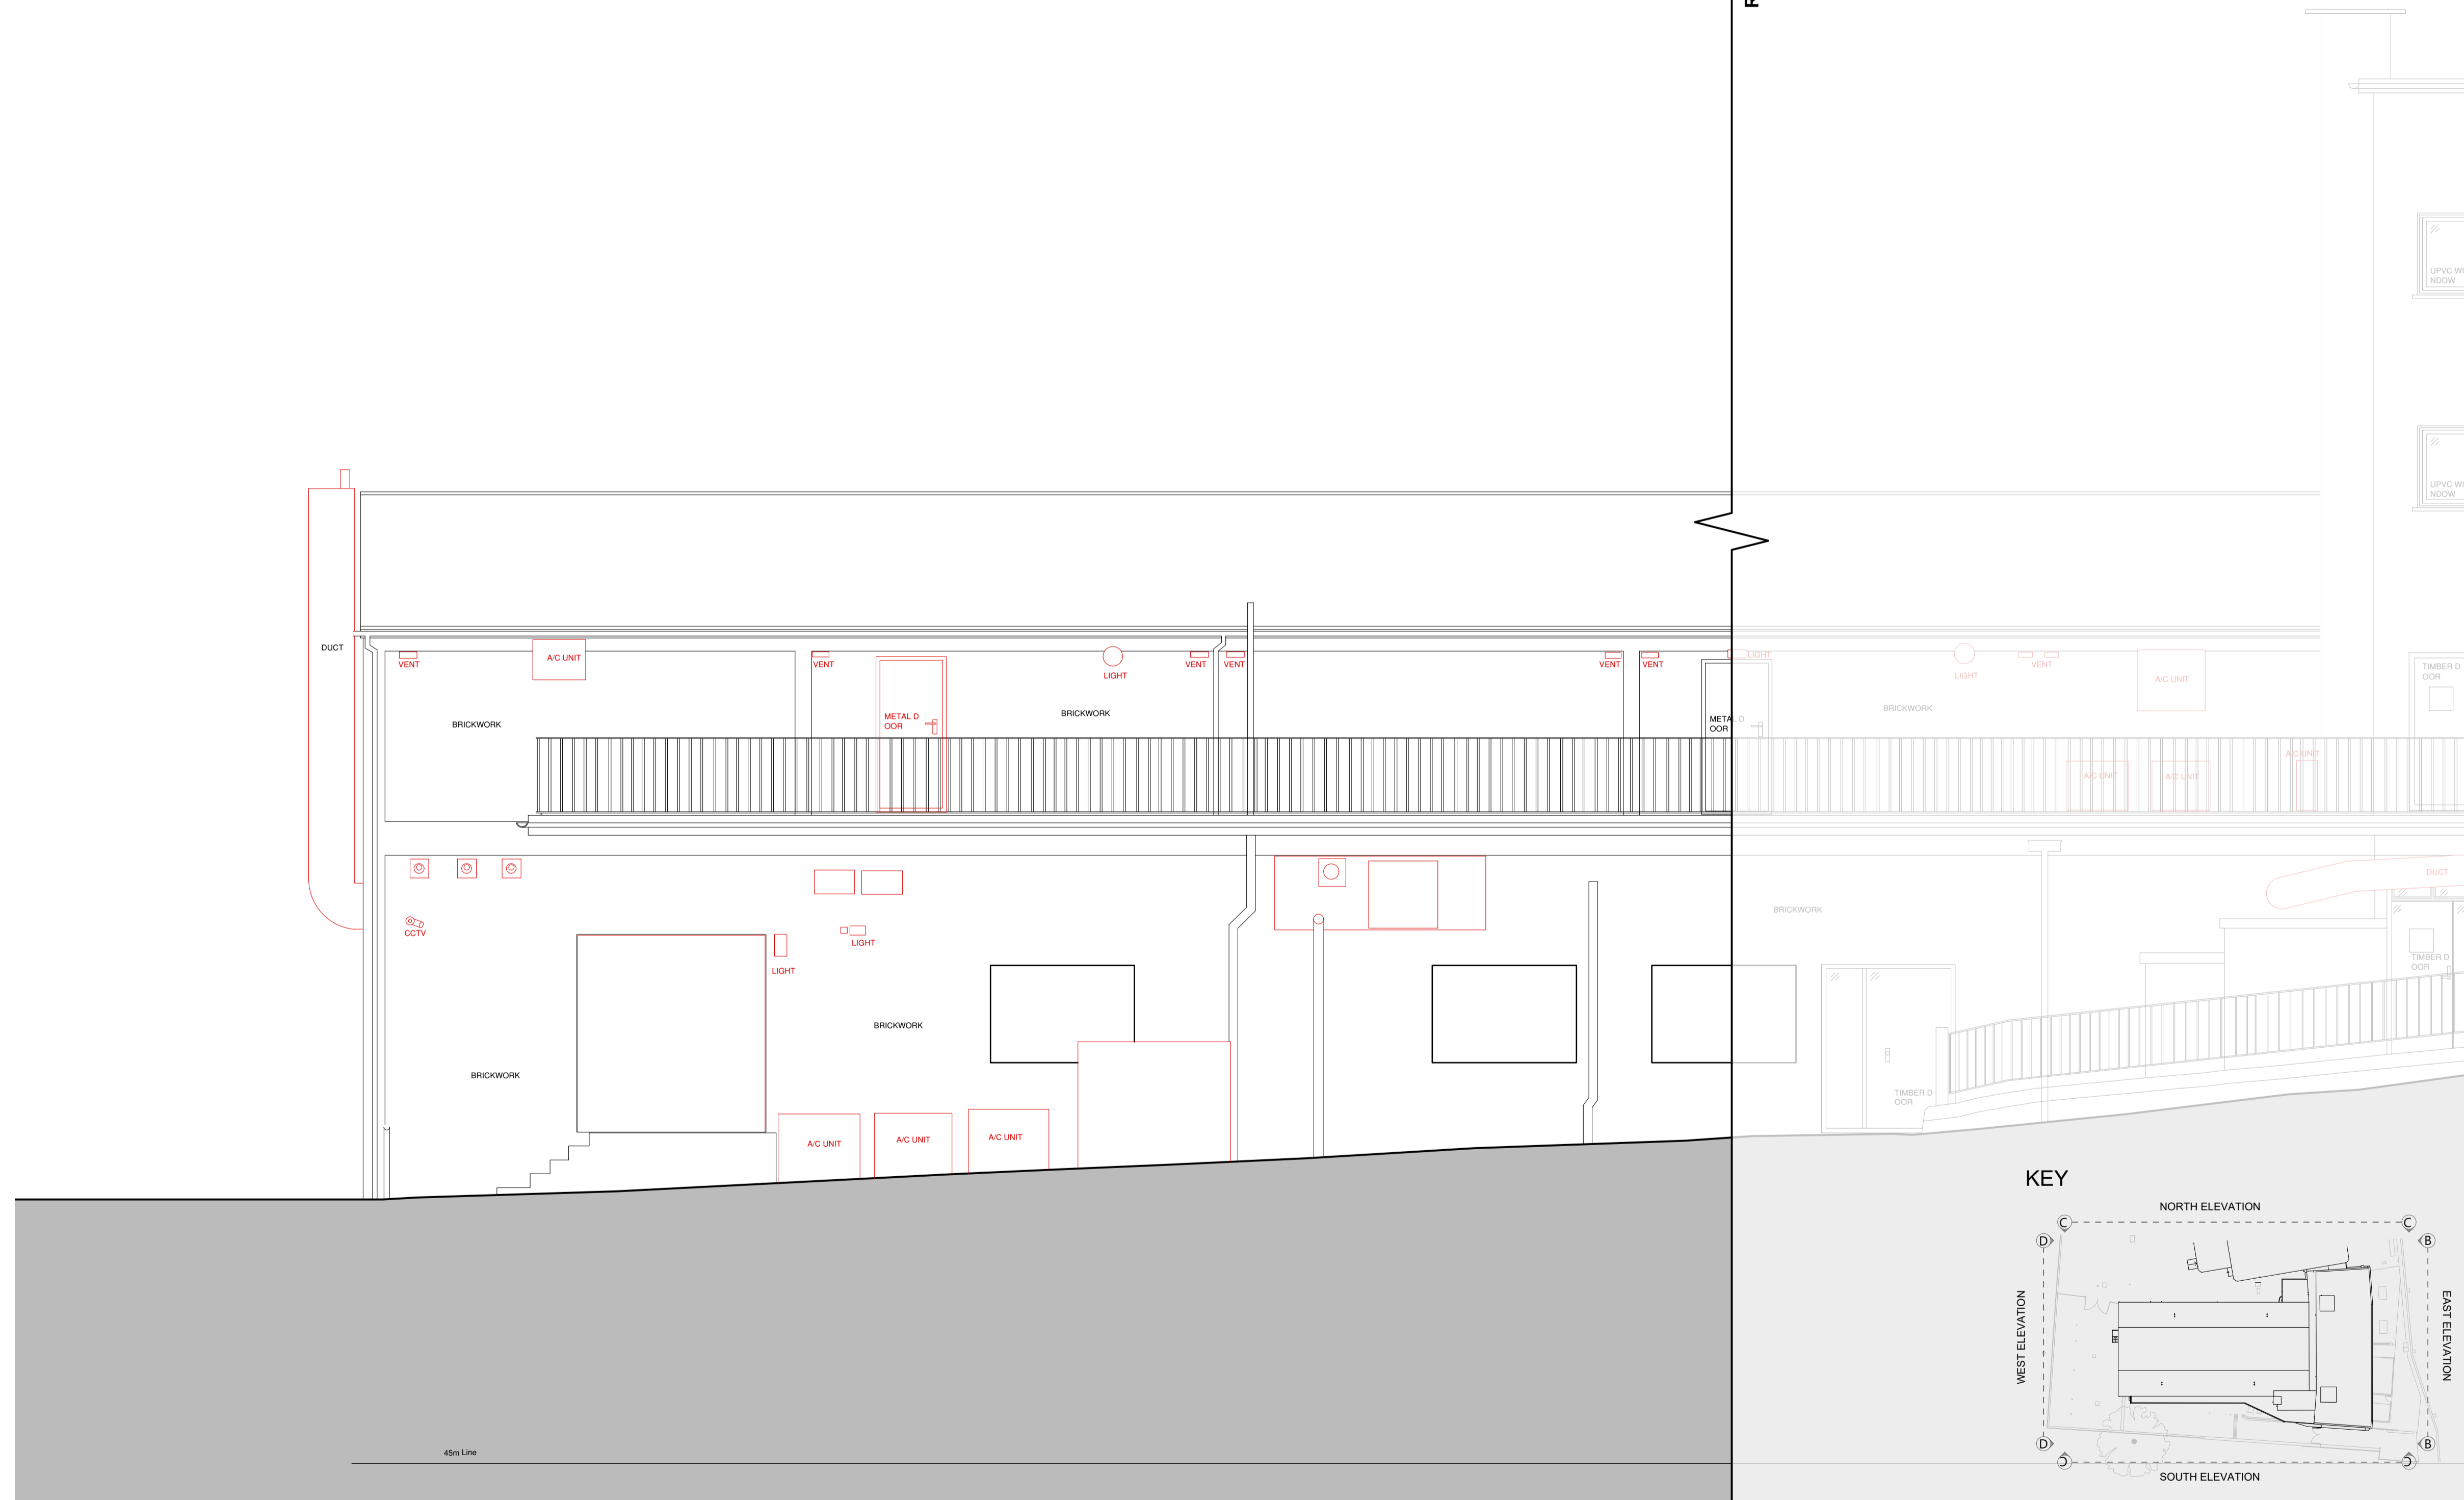

Key: --- Ownership boundary Existing Fabric Proposed Fabric Demolished Fabric

Scale: 0 500 1000 1500 2000 2500mm 1:100 @ A3 / 1:50 @A1

Orientation:

Revision	Date	Description:

Copyright is retained by NICK ELIAS STUDIO. Only procure and build from drawings noted "Issued for Construction".



Project: 115-121 Finchley Road, Swiss Cottage, NW3 6HY.

Drawing Title: Existing & Demolition South Elevation (Part 2)

Project No: P026_ **Doc No:** 022.2_